

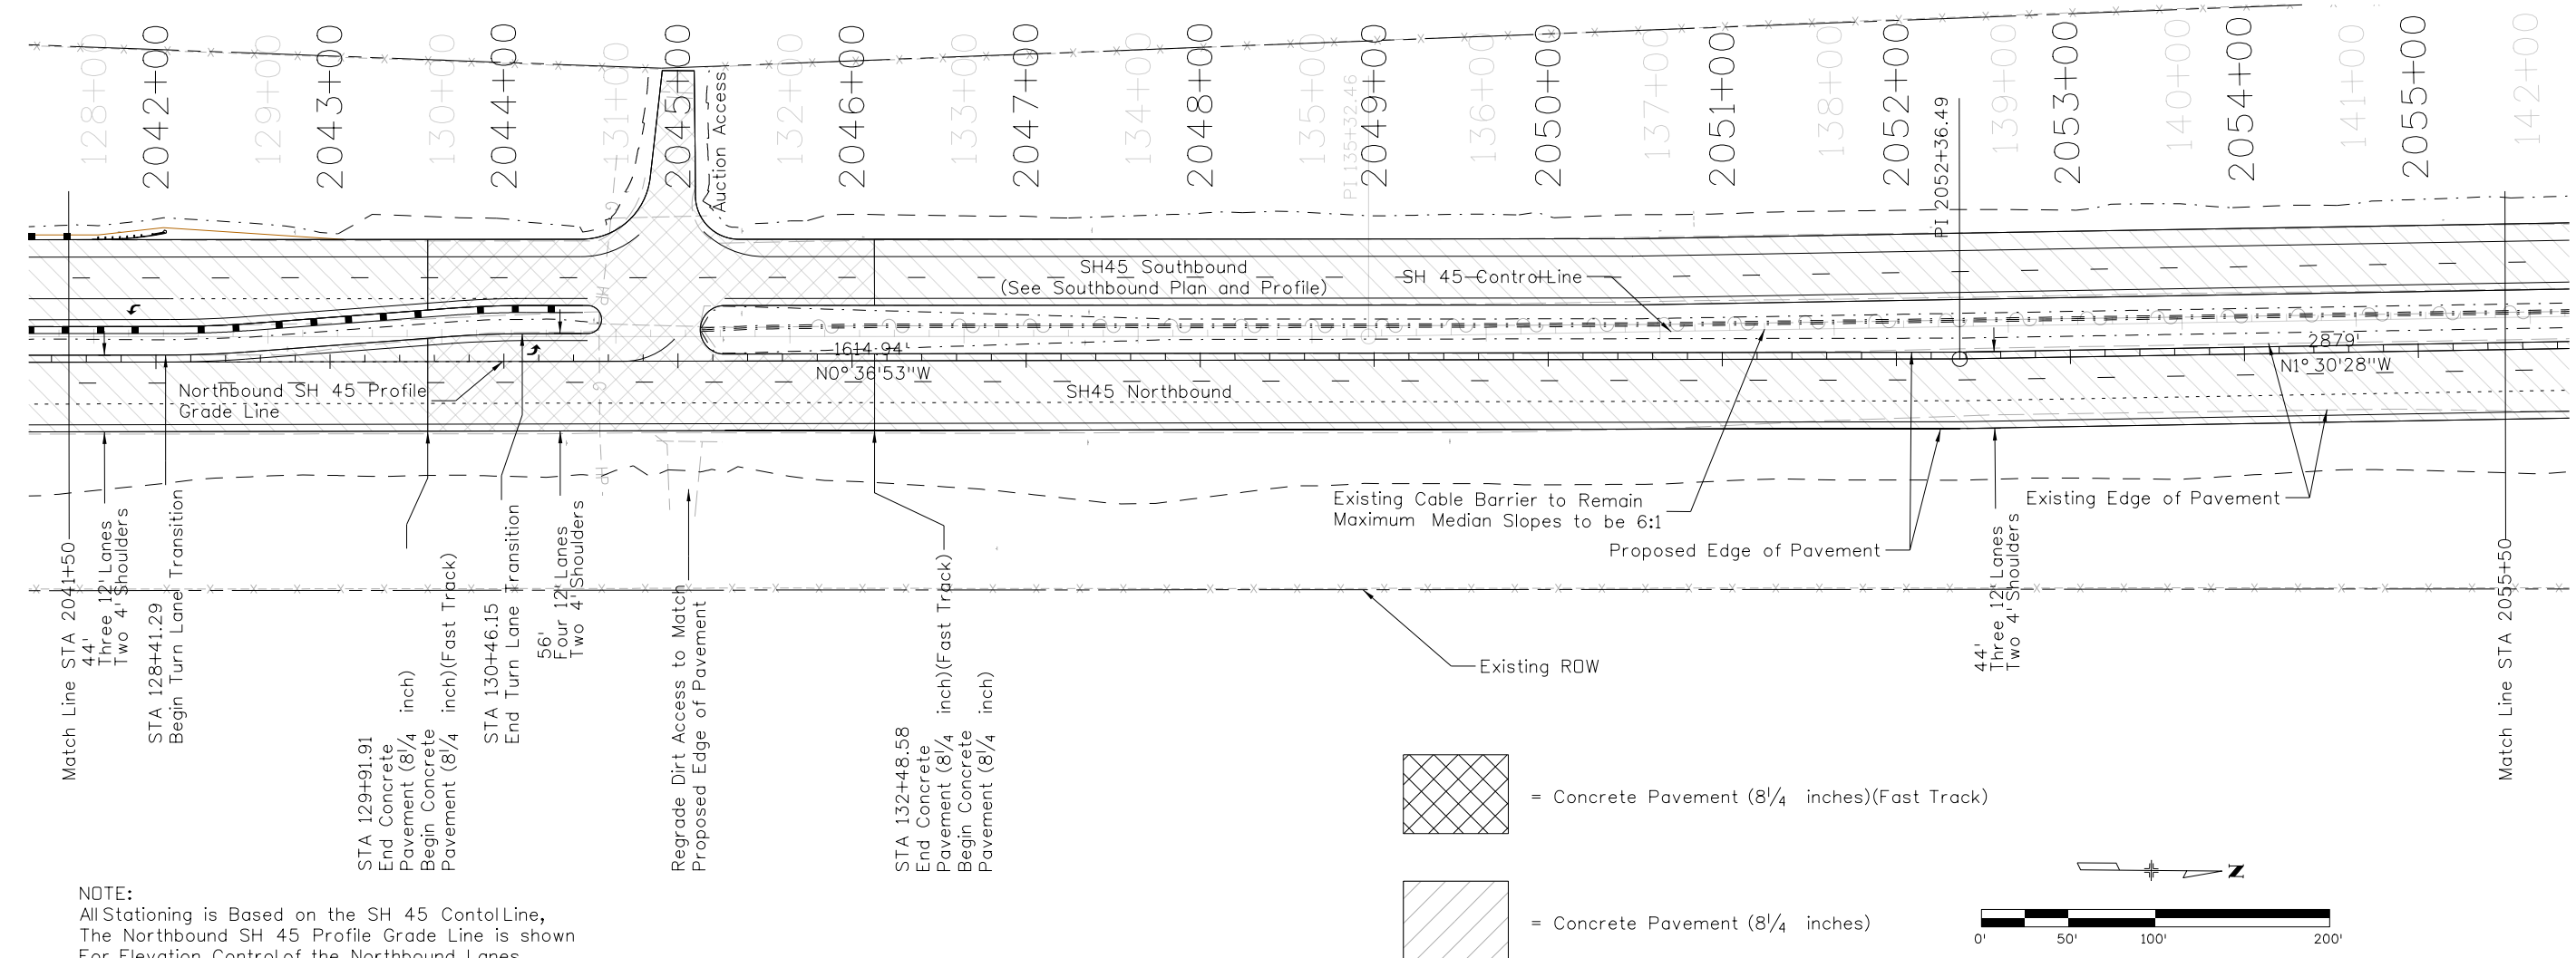


philip31:18:08 PM c:\projectwise\pwz_working\dl328826\20755DES_PnPNB04.dgn

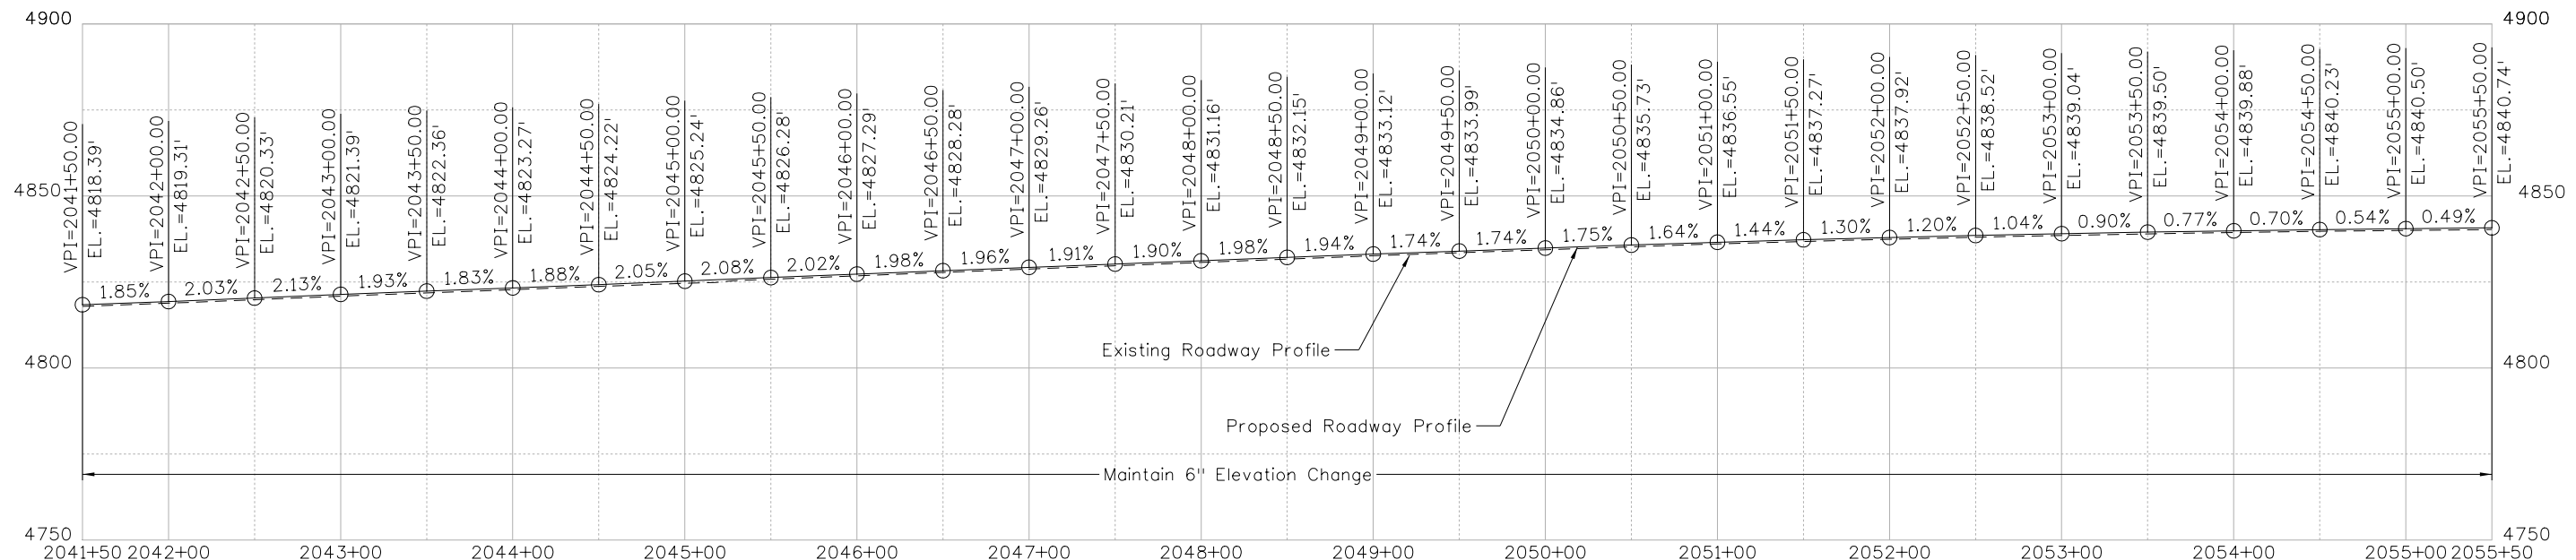

NOTE:
 All Stationing is Based on the SH 45 Control Line,
 The Northbound SH 45 Profile Grade Line is shown
 For Elevation Control of the Northbound Lanes.

 

Print Date: 2/21/2017	Sheet Revisions			Colorado Department of Transportation  902 Erie Avenue Pueblo, CO 81001 Phone: 719-562-5509 FAX: 719-546-5702 Region 2 DTD	As Constructed	NORTHBOUND PLAN AND PROFILE		Project No./Code
File Name: 20755DES_PnPNB04.dgn	Date:	Comments	Init.		No Revisions:	SH 45		STM SH45-001
Horiz. Scale: 1:100				Revised:	Designer: LEP	Structure Numbers	20755	
Unit Information				Void:	Detailer: LEP	Sheet Subset: NB P&P	Sheet Number 53	
					Subset Sheets: 04 of 08			