
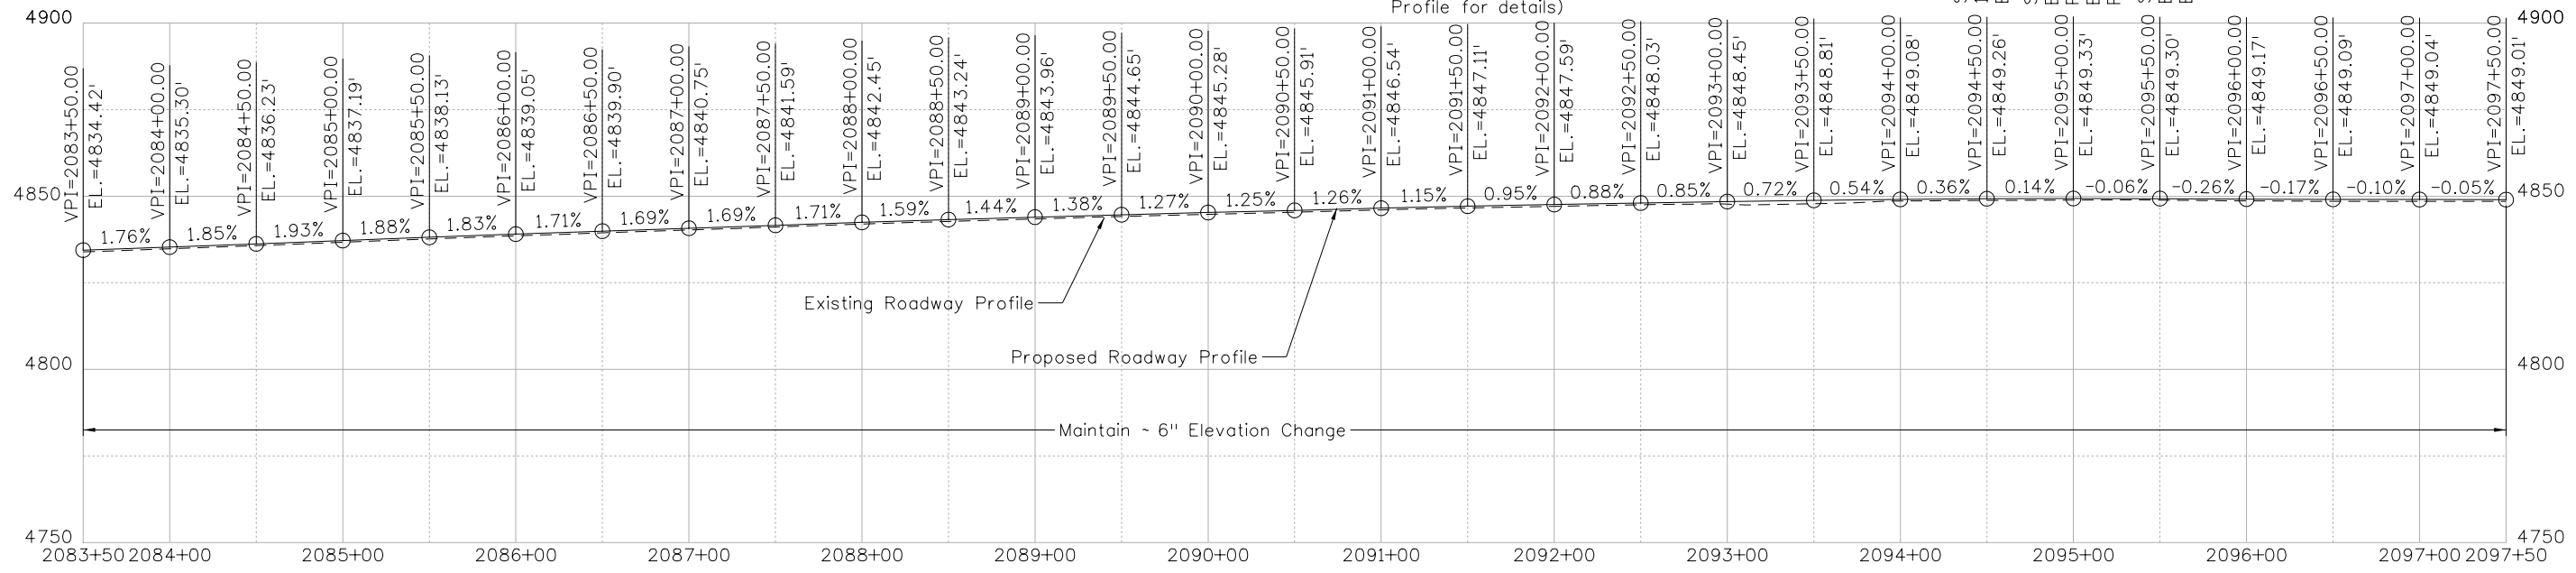


NOTE:  
 All Stationing is Based on the SH 45 Control Line,  
 The Northbound SH 45 Profile Grade Line is shown  
 For Elevation Control of the Northbound Lanes.

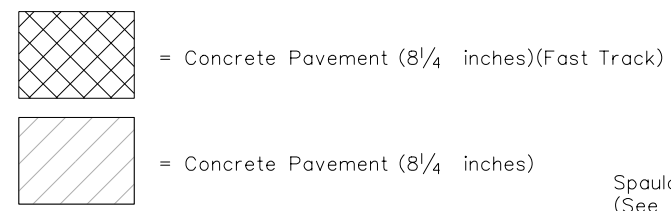

phillips 3:26:58 PM c:\projectwise\pwz\_working\dl328826\20755DES\_PnPNB07.dgn

Print Date: 2/21/2017
File Name: 20755DES_PnPNB07.dgn
Horiz. Scale: 1:100      Vert. Scale: As Noted
Unit Information      Unit Leader DTD

Sheet Revisions		
Date:	Comments	Init.

Colorado Department of Transportation



902 Erie Avenue  
 Pueblo, CO 81001  
 Phone: 719-562-5509 FAX: 719-546-5702

Region 2      DTD

As Constructed
No Revisions:
Revised:
Void:

NORTHBOUND PLAN AND PROFILE			
SH 45			
Designer:	LEP	Structure	
Detailer:	LEP	Numbers	
Sheet Subset:	NB P&P	Subset Sheets:	07 of 08

Project No./Code
STM SH45-001
20755
Sheet Number      56