
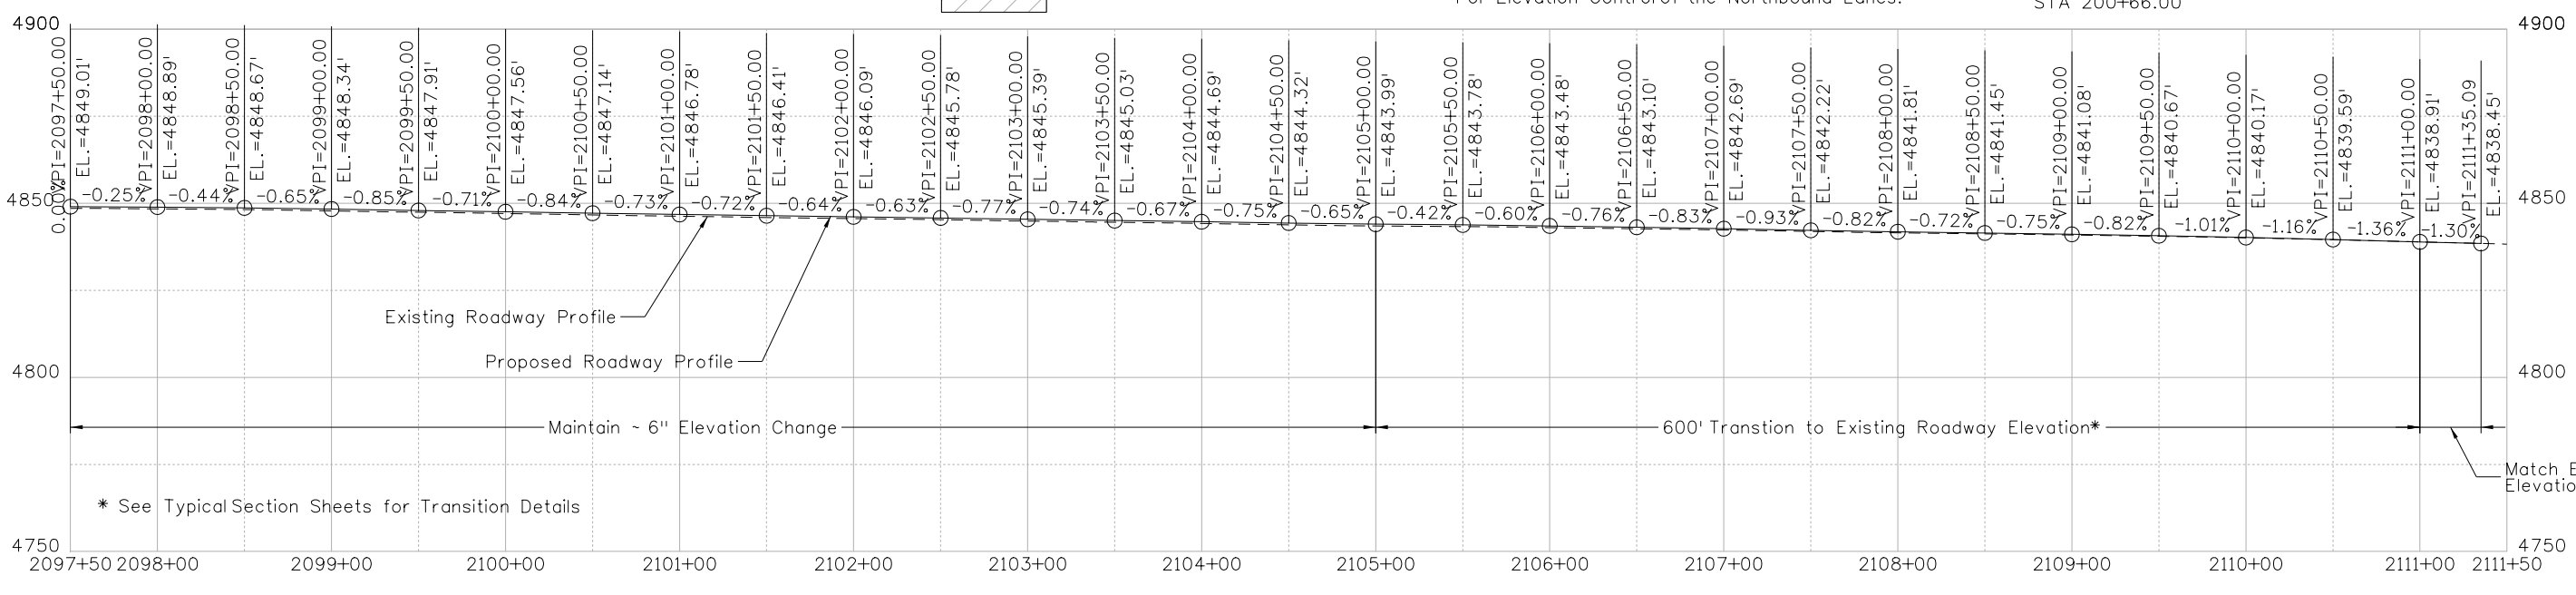


phillips 9/14/11 AM c:\projectwise\pwworking\20755DES\20755DES_PnPNB08.dgn

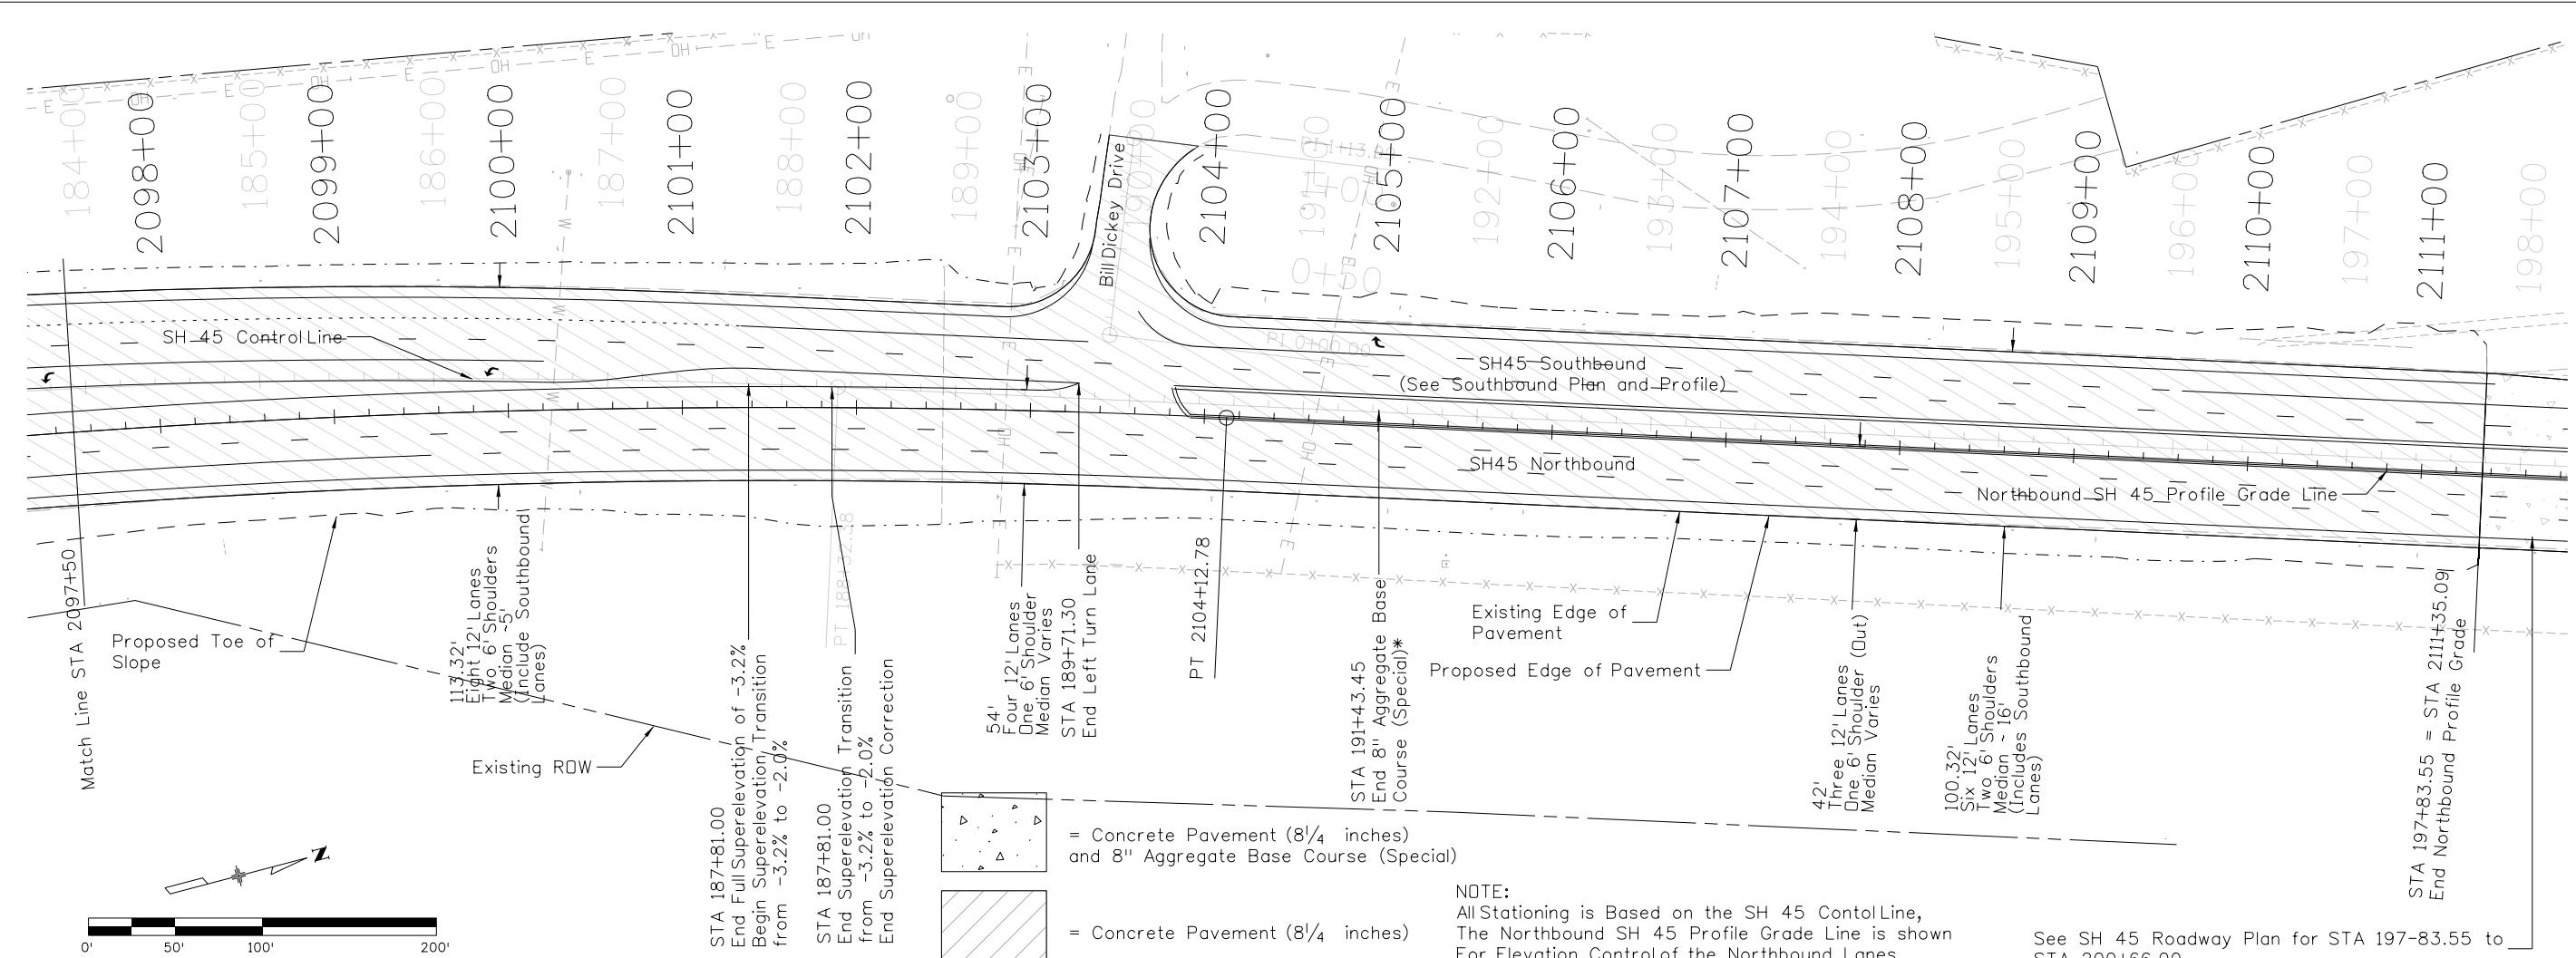

NOTE:
 All Stationing is Based on the SH 45 Control Line,
 The Northbound SH 45 Profile Grade Line is shown
 For Elevation Control of the Northbound Lanes.
 See SH 45 Roadway Plan for STA 197-83.55 to
 STA 200+66.00

Print Date: 3/7/2017
File Name: 20755DES_PnPNB08.dgn
Horiz. Scale: 1:100 Vert. Scale: As Noted
Unit Information Unit Leader DTD

Sheet Revisions		
Date:	Comments	Init.

Colorado Department of Transportation



902 Erie Avenue
 Pueblo, CO 81001
 Phone: 719-562-5509 FAX: 719-546-5702

Region 2 DTD

As Constructed	NORTHBOUND PLAN AND PROFILE	
No Revisions:	SH 45	
Revised:	Designer: LEP	Structure Numbers
Void:	Detailer: LEP	Sheet Subset: NB P&P
	Sheet Subset: NB P&P	Subset Sheets: 08 of 08

Project No./Code
STM SH45-001
20755
Sheet Number 57