


NOTE:
 All Stationing is Based on the SH 45 Control Line,
 The Southbound SH 45 Profile Grade Line is shown
 For Elevation Control of the Southbound Lanes.

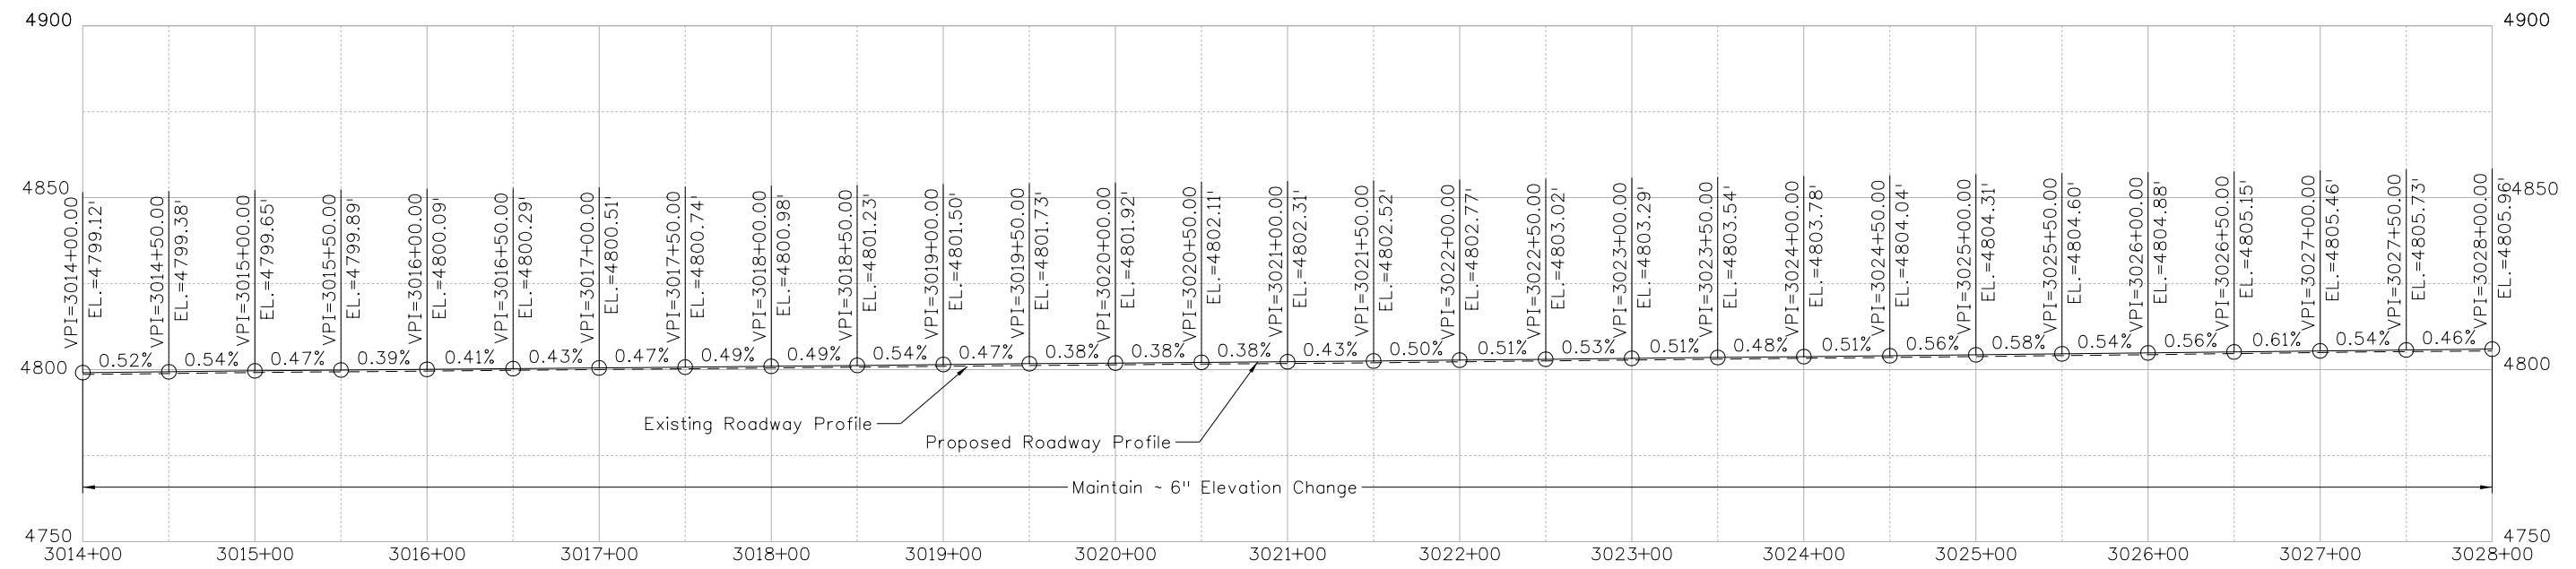

Print Date: 2/21/2017	Sheet Revisions			Colorado Department of Transportation		As Constructed		SOUTHBOUND PLAN AND PROFILE		Project No./Code	
File Name: 20755DES_PnPSB02.dgn	Date:	Comments	Init.	Region 2		No Revisions:		SH 45		STM SH45-001	
Horiz. Scale: 1:100				492 Erie Avenue		Revised:		Designer: LEP		20755	
Unit Information				Pueblo, CO 81001		Void:		Detailer: LEP		Sheet Number	
				Phone: 719-562-5509 FAX: 719-546-5702				Structure Numbers		59	
				Region 2				Sheet Subset: SB P&P		Subset Sheets: 02 of 08	

phillips 3:37:16 PM c:\projectwise\pzw\working\dl328826\20755DES_PnPSB02.dgn