


NOTE:  
 All Stationing is Based on the SH 45 Control Line,  
 The Southbound SH 45 Profile Grade Line is shown  
 For Elevation Control of the Southbound Lanes.

= Concrete Pavement (8 1/4 inches)(Fast Track)      = Concrete Pavement (8 1/4 inches)

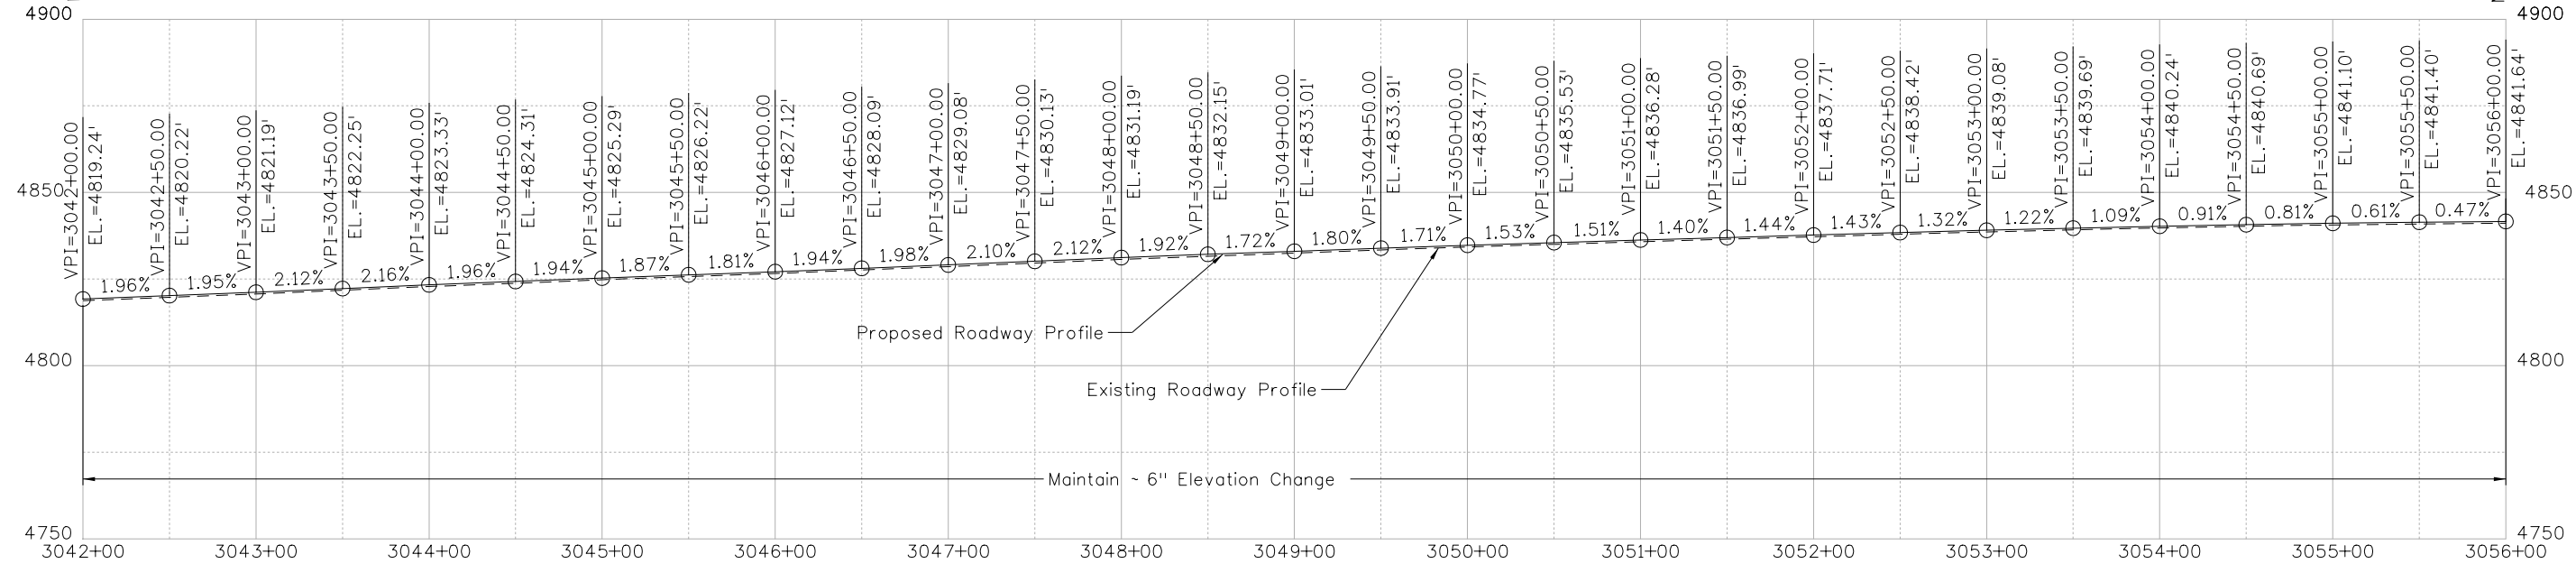

phillips 3:44:30 PM c:\projectwise\pwz\_working\dl328826\20755DES\_PnPSB04.dgn

Print Date: 2/21/2017
File Name: 20755DES_PnPSB04.dgn
Horiz. Scale: 1:100      Vert. Scale: As Noted
Unit Information      Unit Leader DTD

Sheet Revisions		
Date:	Comments	Init.

Colorado Department of Transportation

902 Erie Avenue  
 Pueblo, CO 81001  
 Phone: 719-562-5509 FAX: 719-546-5702

Region 2      DTD

As Constructed
No Revisions:
Revised:
Void:

SOUTHBOUND PLAN AND PROFILE			
SH 45			
Designer:	LEP	Structure	
Detailer:	LEP	Numbers	
Sheet Subset:	SB P&P	Subset Sheets:	04 of 08

Project No./Code
STM SH45-001
20755
Sheet Number <b>61</b>