
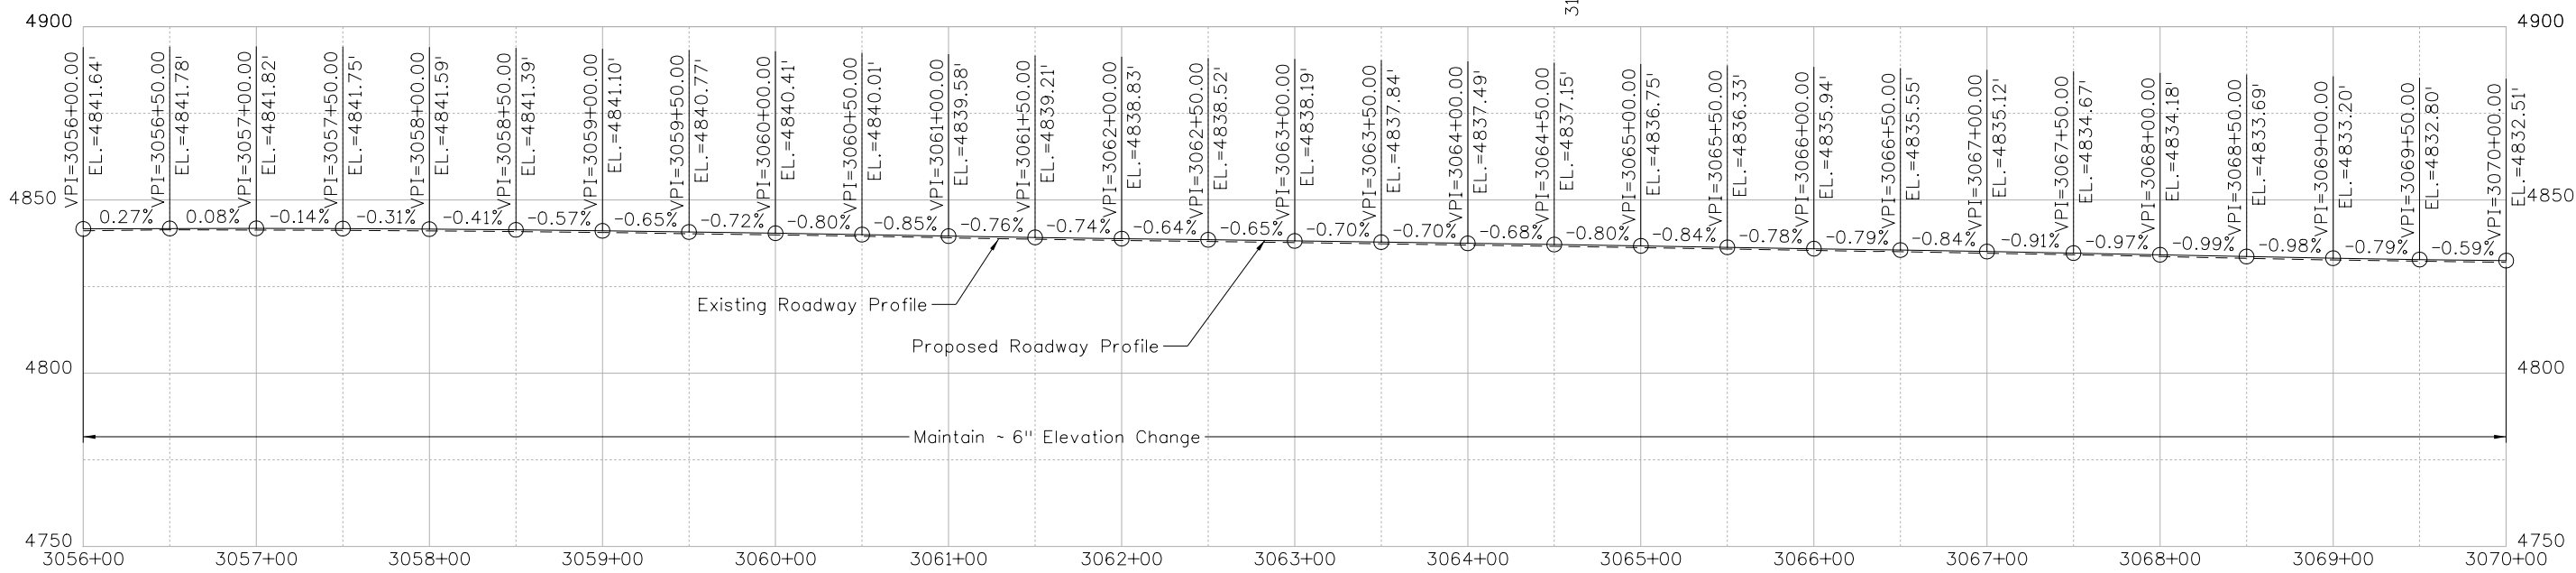
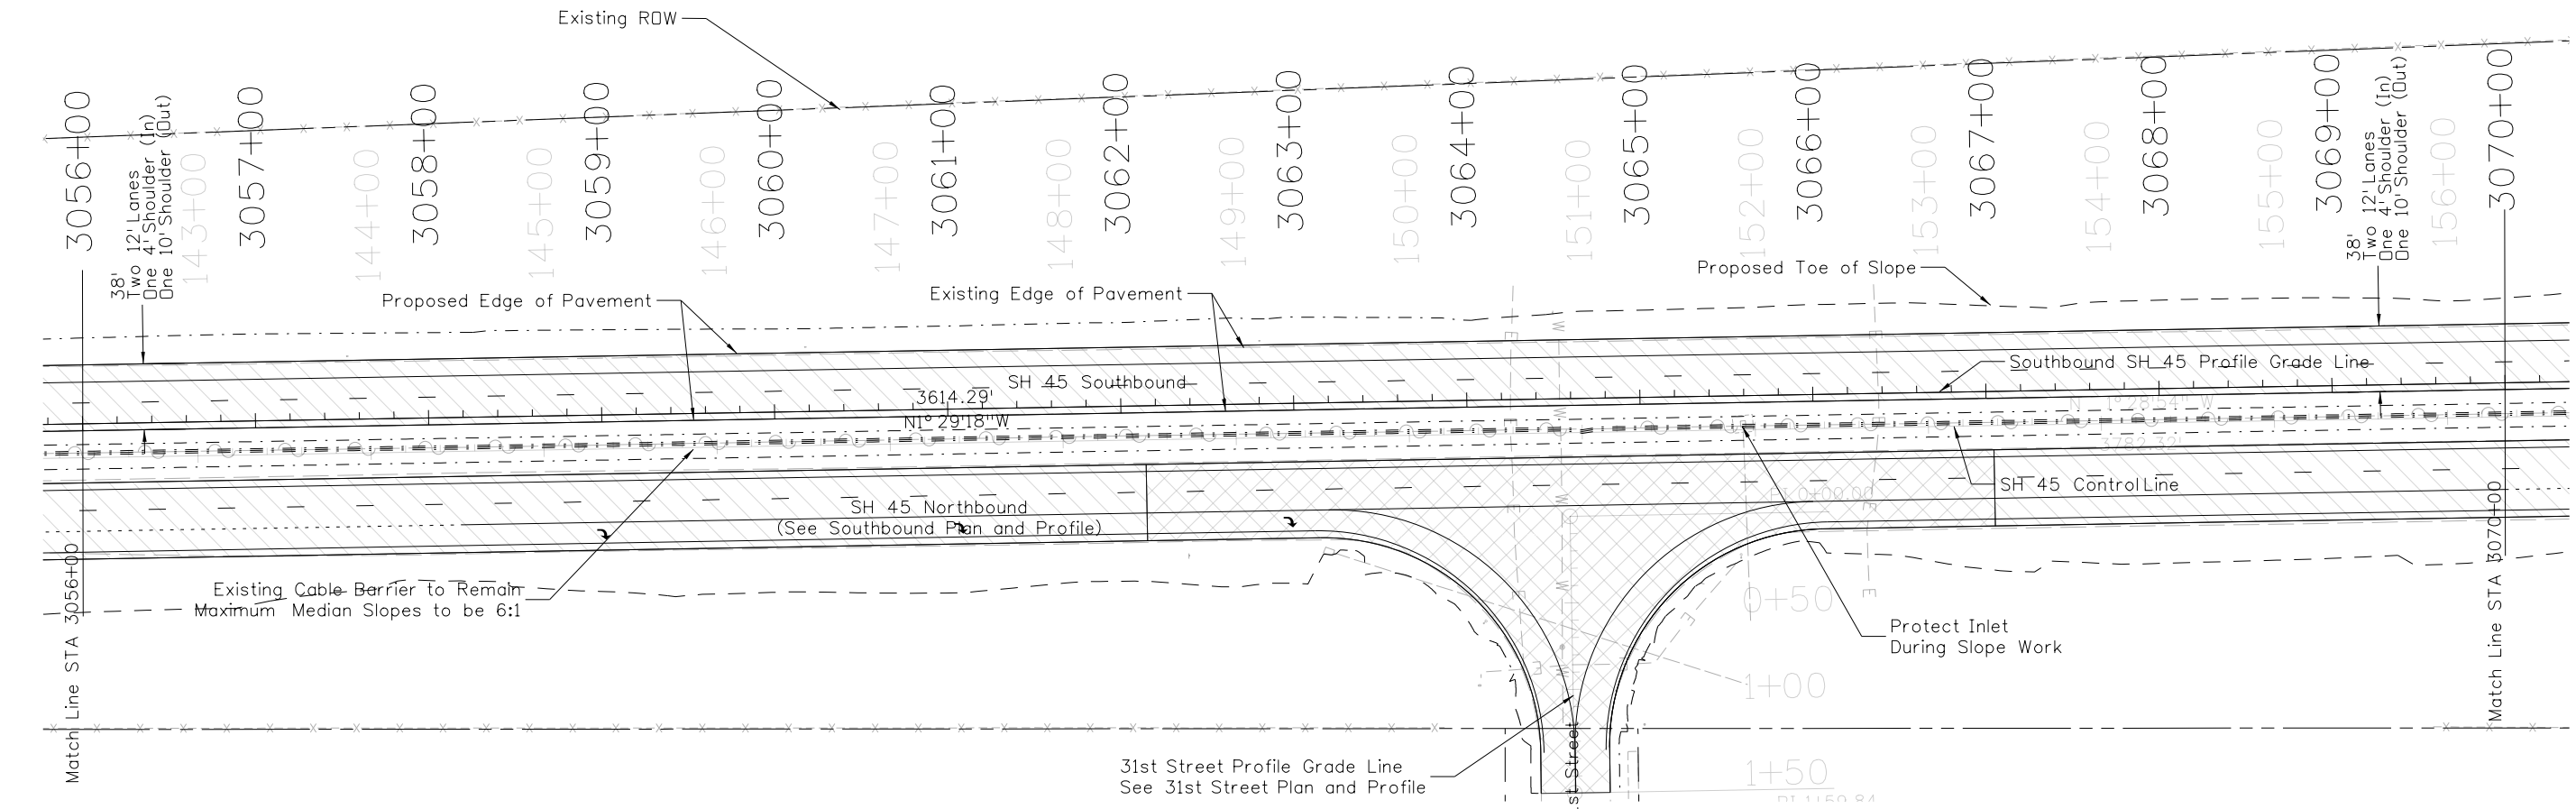


NOTE:
 All Stationing is Based on the SH 45 Control Line,
 The Southbound SH 45 Profile Grade Line is shown
 For Elevation Control of the Southbound Lanes.

 = Concrete Pavement (8 1/4 inches)

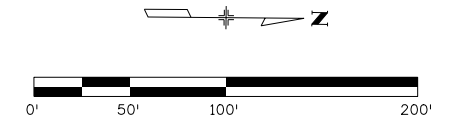

Print Date: 2/21/2017
File Name: 20755DES_PnPSB05.dgn
Horiz. Scale: 1:100 Vert. Scale: As Noted
Unit Information Unit Leader DTD

Sheet Revisions		
Date:	Comments	Init.

Colorado Department of Transportation
 902 Erie Avenue
 Pueblo, CO 81001
 Phone: 719-562-5509 FAX: 719-546-5702
 Region 2 DTD

As Constructed
No Revisions:
Revised:
Void:

SOUTHBOUND PLAN AND PROFILE			
SH 45			
Designer:	LEP	Structure	
Detailer:	LEP	Numbers	
Sheet Subset:	SB P&P	Subset Sheets:	05 of 08

Project No./Code	
STM SH45-001	
20755	
Sheet Number	62

phillips 3:51:39 PM c:\projectwise\pwr_working\dl328826\20755DES_PnPSB05.dgn