
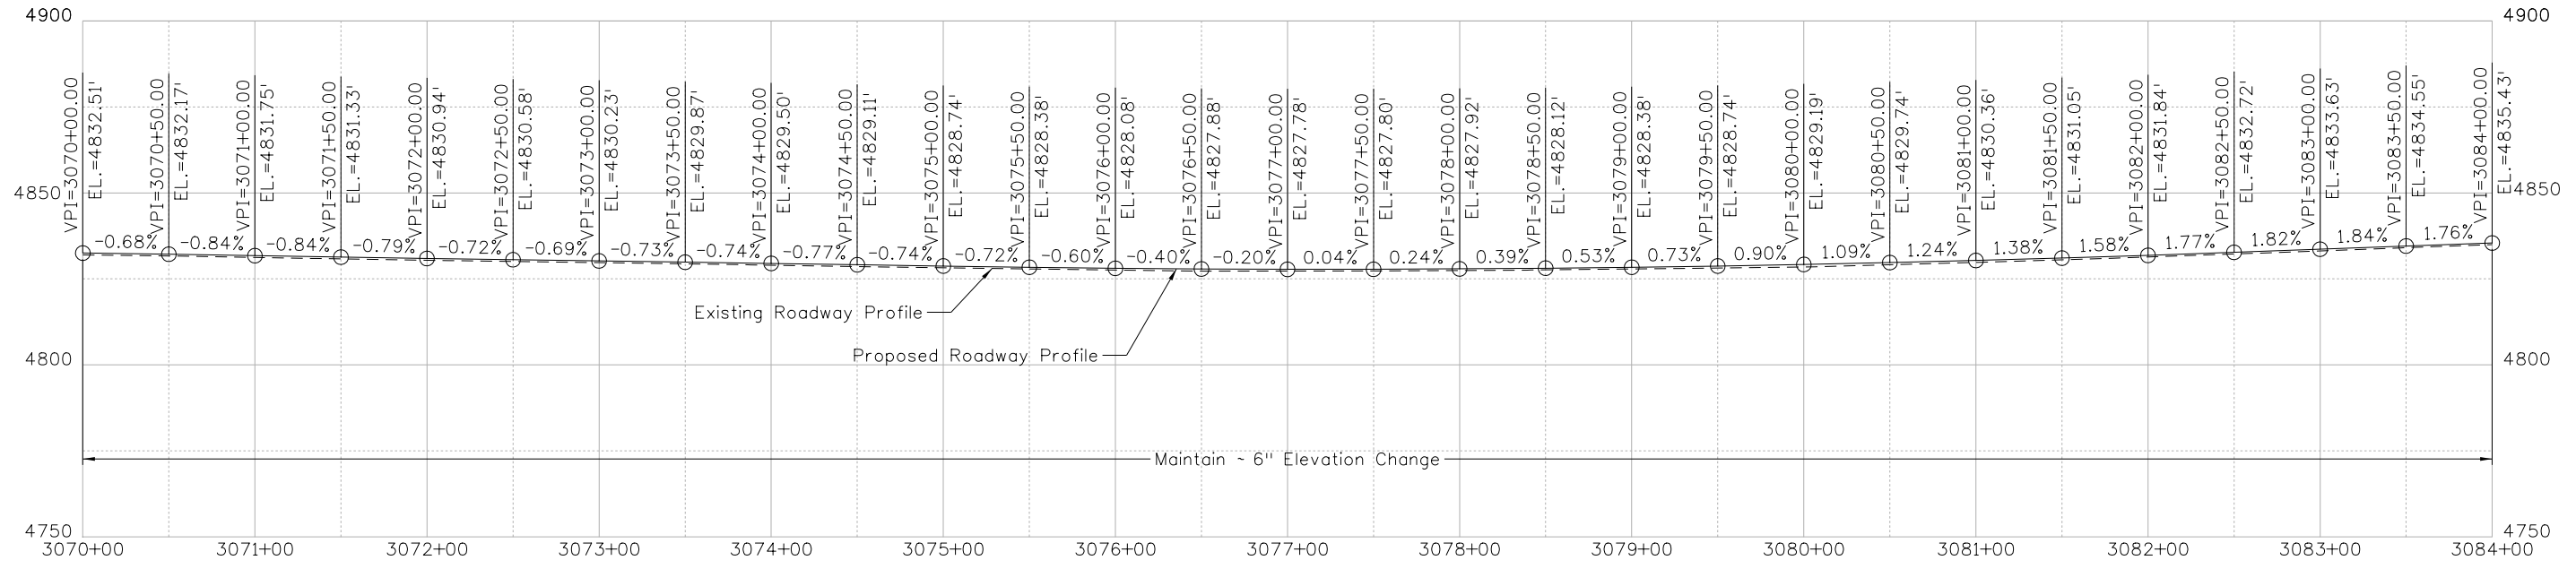
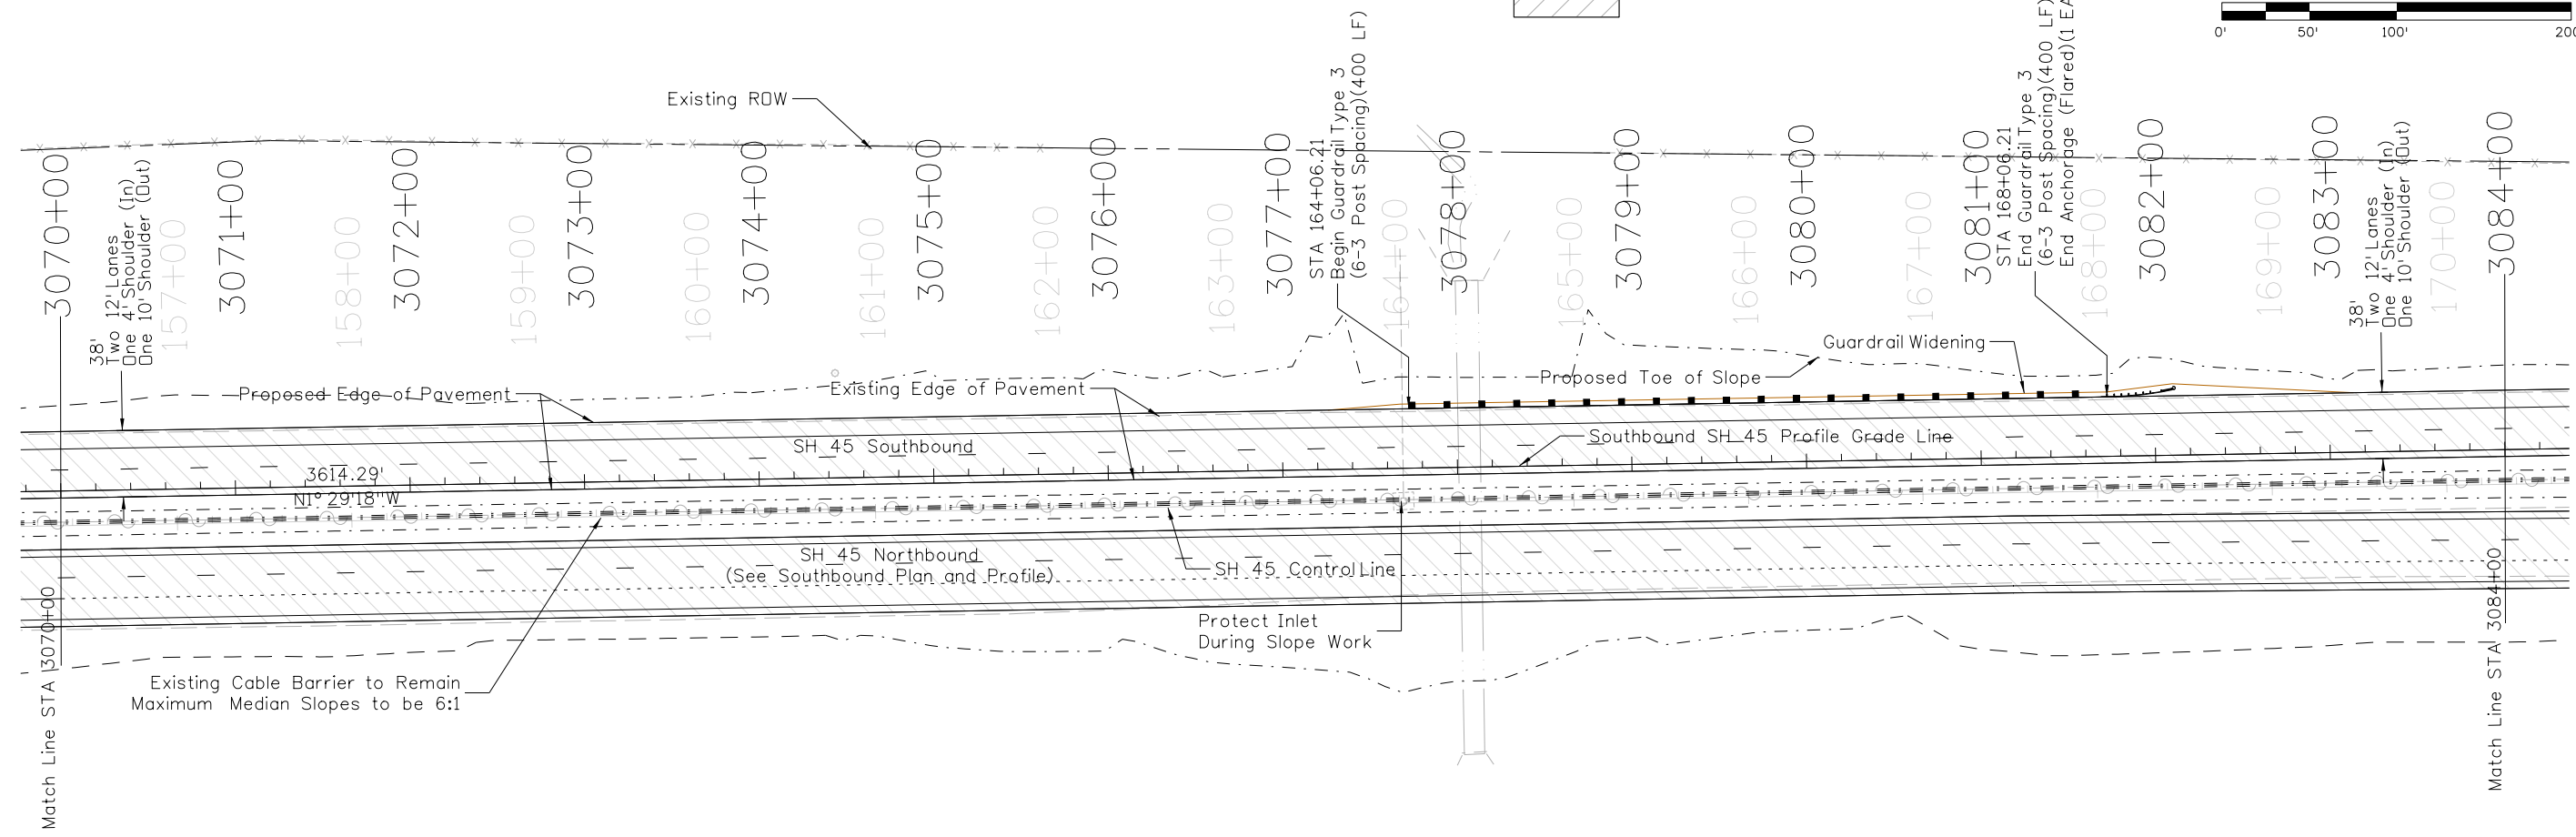


NOTE:
 All Stationing is Based on the SH 45 Control Line,
 The Southbound SH 45 Profile Grade Line is shown
 For Elevation Control of the Southbound Lanes.

 = Concrete Pavement (8 1/4 inches)

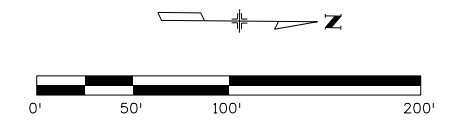

Print Date: 2/21/2017	Sheet Revisions			Colorado Department of Transportation		As Constructed		SOUTHBOUND PLAN AND PROFILE		Project No./Code			
File Name: 20755DES_PnPSB06.dgn	Date:	Comments	Init.	 902 Erie Avenue Pueblo, CO 81001 Phone: 719-562-5509 FAX: 719-546-5702 Region 2 DTD		No Revisions:		SH 45		STM SH45-001			
Horiz. Scale: 1:100 Vert. Scale: As Noted						Revised:		Designer: LEP		Structure Numbers		20755	
Unit Information Unit Leader DTD						Void:		Detailer: LEP		Sheet Subset: SB P&P		Subset Sheets: 06 of 08	
								Sheet Number		63			

phillips 5:58:33 PM c:\projectwise\pwrz_working\at328826\20755DES_PnPSB06.dgn