

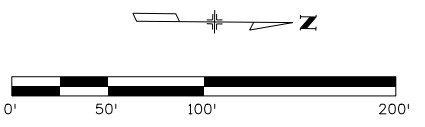
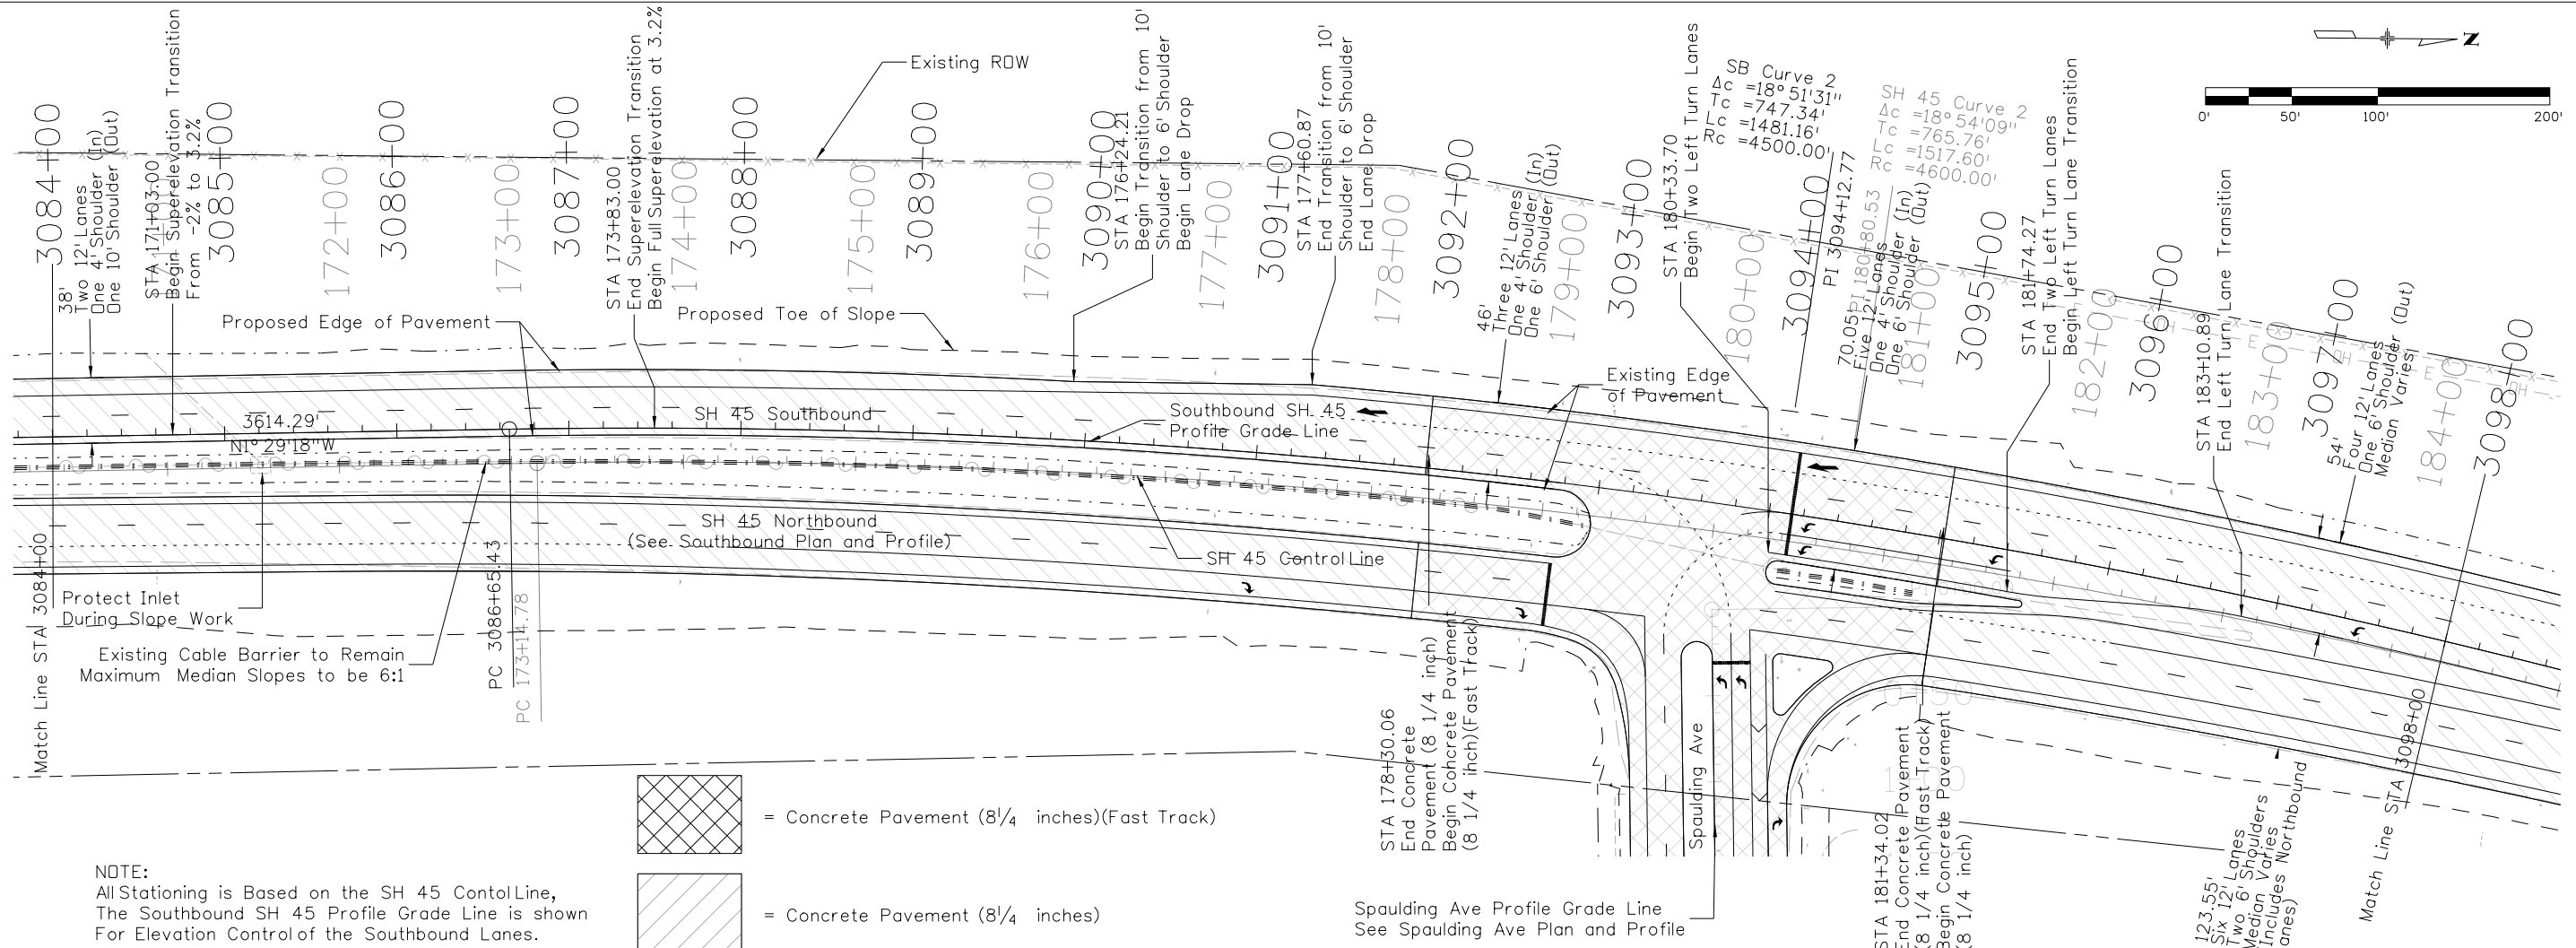


philips 4:05:11 PM c:\projectwise\pwr_working\dl328826\20755DES_PnPSB07.dgn

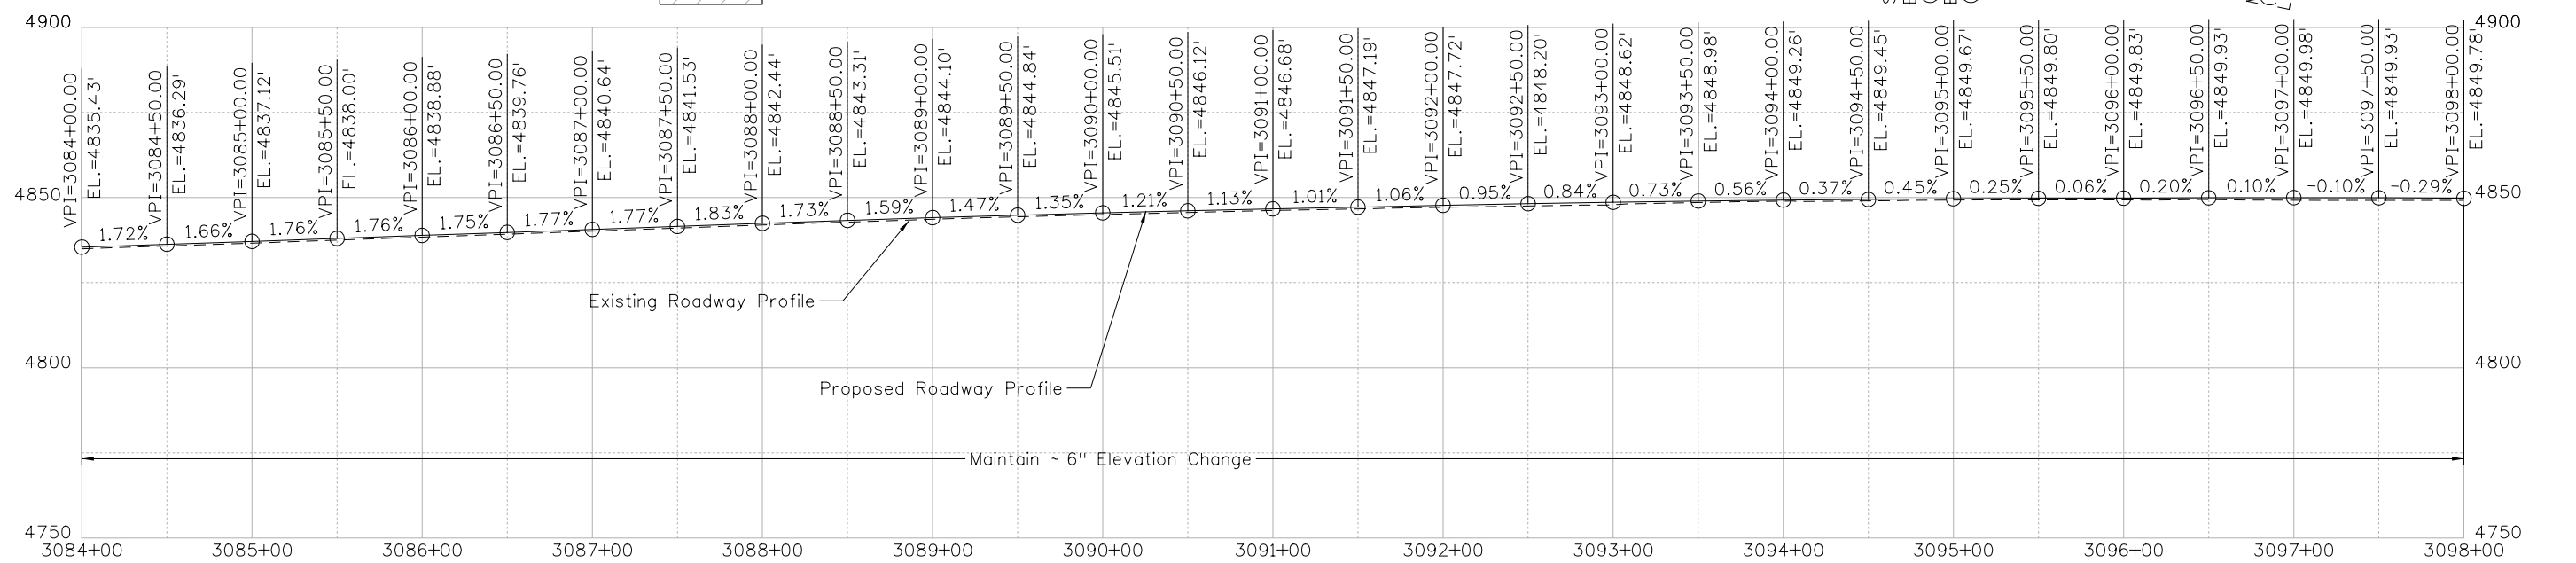

NOTE:
All Stationing is Based on the SH 45 Control Line,
The Southbound SH 45 Profile Grade Line is shown
For Elevation Control of the Southbound Lanes.

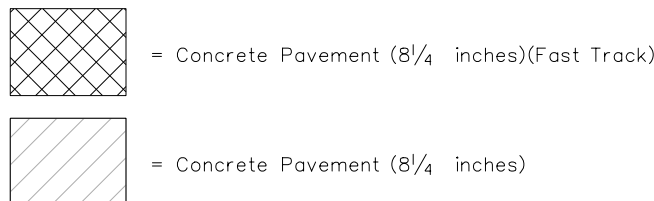

Print Date: 2/21/2017	Sheet Revisions			Colorado Department of Transportation		As Constructed		SOUTHBOUND PLAN AND PROFILE		Project No./Code	
File Name: 20755DES_PnPSB07.dgn	Date:	Comments	Init.	902 Erie Avenue Pueblo, CO 81001 Phone: 719-562-5509 FAX: 719-546-5702		No Revisions:		SH 45		STM SH45-001	
Horiz. Scale: 1:100				Region 2		Revised:		Designer: LEP		20755	
Unit Information				DTD		Void:		Detailer: LEP		Sheet Number 64	
								Structure Numbers		20755	
								Sheet Subset: SB P&P		Subset Sheets: 07 of 08	