

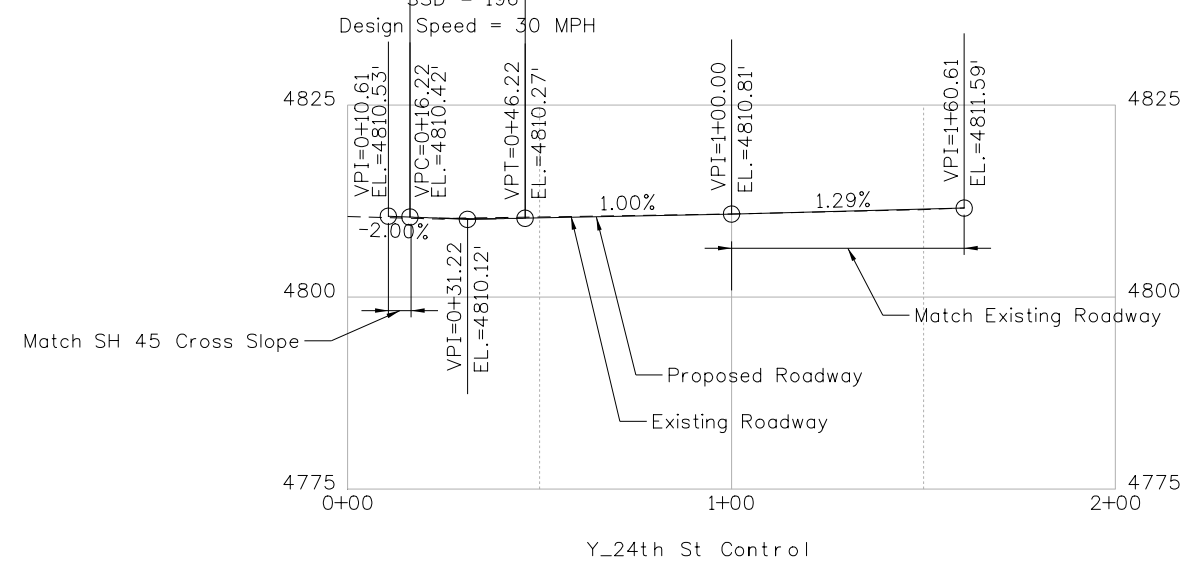


phillips 5:02:14 PM c:\projectwise\pwz_working\dl328826\20755DES_PnP24thST.dgn

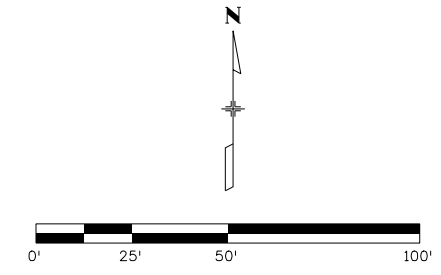

= Concrete Pavement (8 1/4 inch)(Fast Track) *

* See Typical Section Sheets for Transition Detail

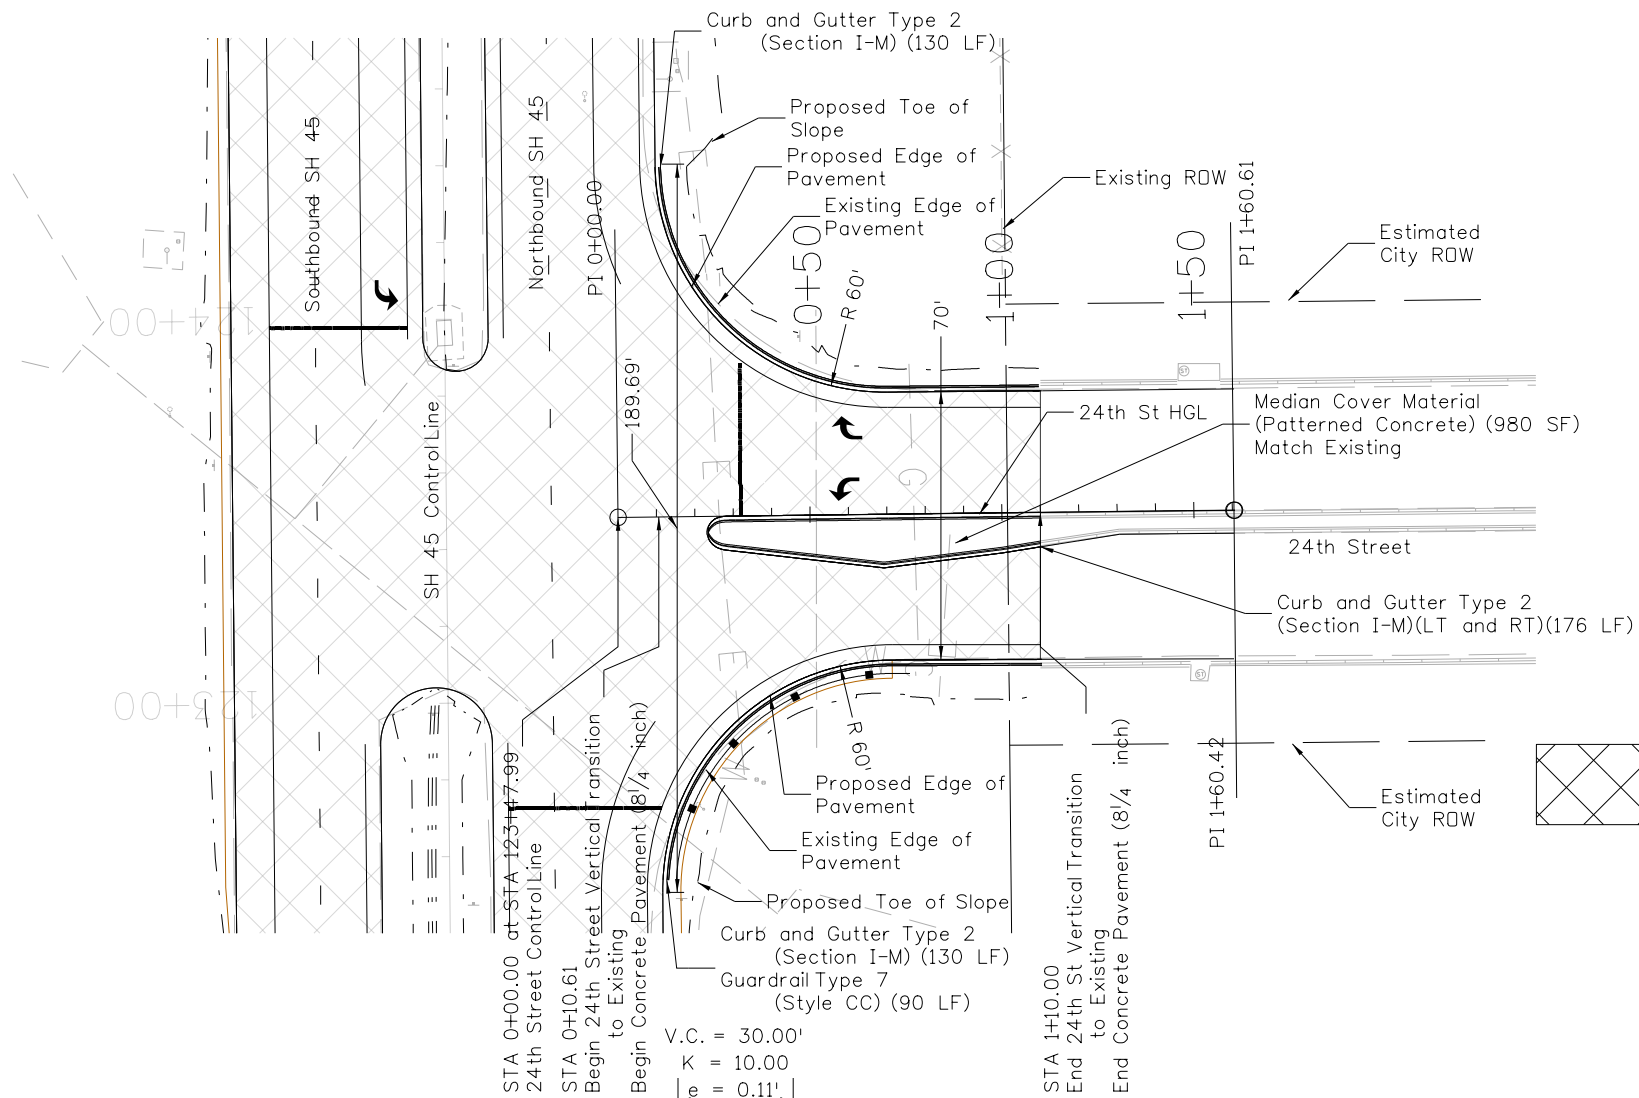

Print Date: 2/21/2017	Sheet Revisions			Colorado Department of Transportation 902 Erie Avenue Pueblo, CO 81001 Phone: 719-562-5509 FAX: 719-546-5702 Region 2 DTD	As Constructed	SECONDARY PLAN AND PROFILE		Project No./Code
File Name: 20755DES_PnP24thST.dgn	Date:	Comments	Init.		No Revisions:	24th ST on SH 45		STM SH45-001
Horiz. Scale: 1:50 Vert. Scale: As Noted					Revised:	Designer: LEP	Structure Numbers	20755
Unit Information Unit Leader DTD					Void:	Detailer: LEP	Subset Sheets: 02 of 06	Sheet Number 67