




phillips 5:03:56 PM c:\projectwise\pwz_working\dl328826\20755DES_PnP Auction.dgn

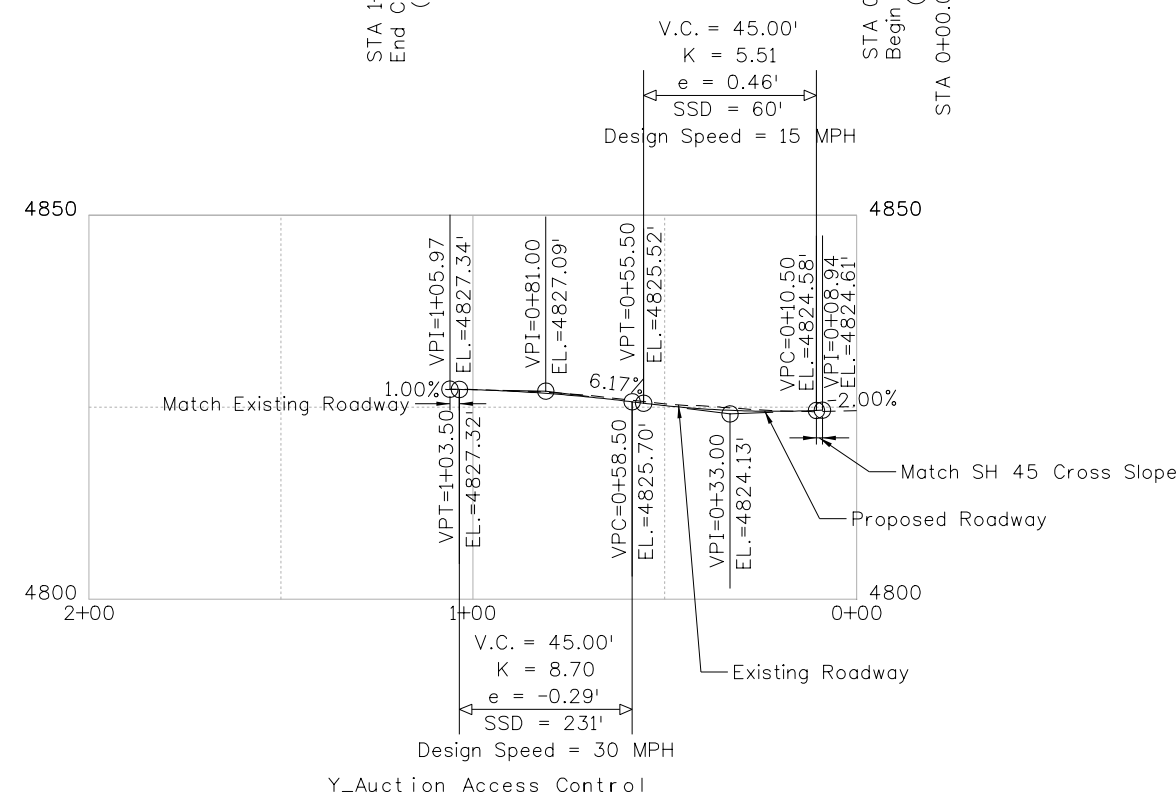

 = Concrete Pavement (8 1/4 inch)(Fast Track)*

* See Typical Section Sheets for Transition Detail

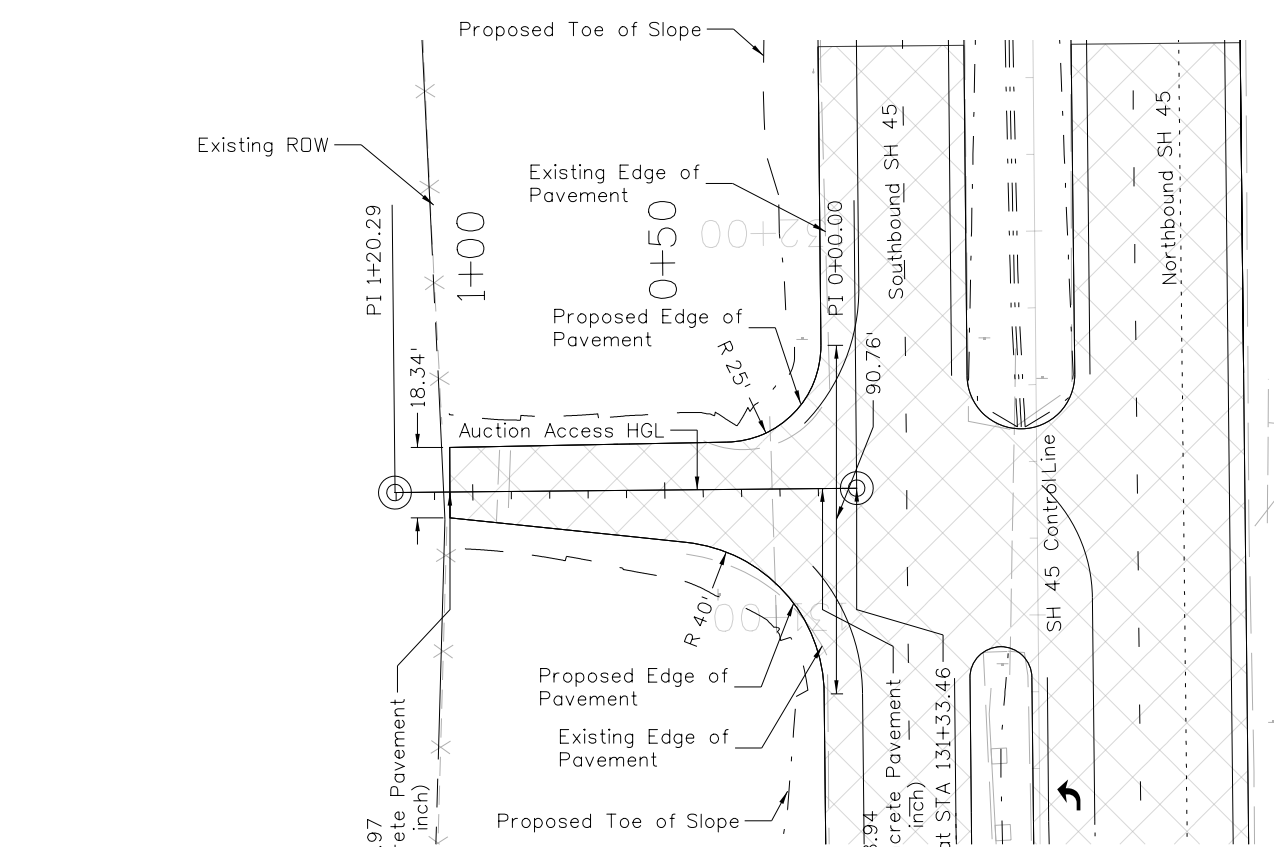

 Print Date: 2/21/2017	
File Name: 20755DES_PnP Auction.dgn	
Horiz. Scale: 1:50 Vert. Scale: As Noted	
Unit Information Unit Leader DTD	

Sheet Revisions		
Date:	Comments	Init.

Colorado Department of Transportation
 902 Erie Avenue
 Pueblo, CO 81001
 Phone: 719-562-5509 FAX: 719-546-5702
 Region 2 DTD

As Constructed
No Revisions:
Revised:
Void:

SECONDARY PLAN AND PROFILE Auction Access on SH 45			
Designer:	LEP	Structure Numbers	
Detailer:	LEP		
Sheet Subset:	SEC P&P	Subset Sheets:	04 of 06

Project No./Code	STM SH45-001
	20755
Sheet Number	69