


 = Concrete Pavement (8 1/4 inch)*



* See Typical Section Sheets for Transition Detail

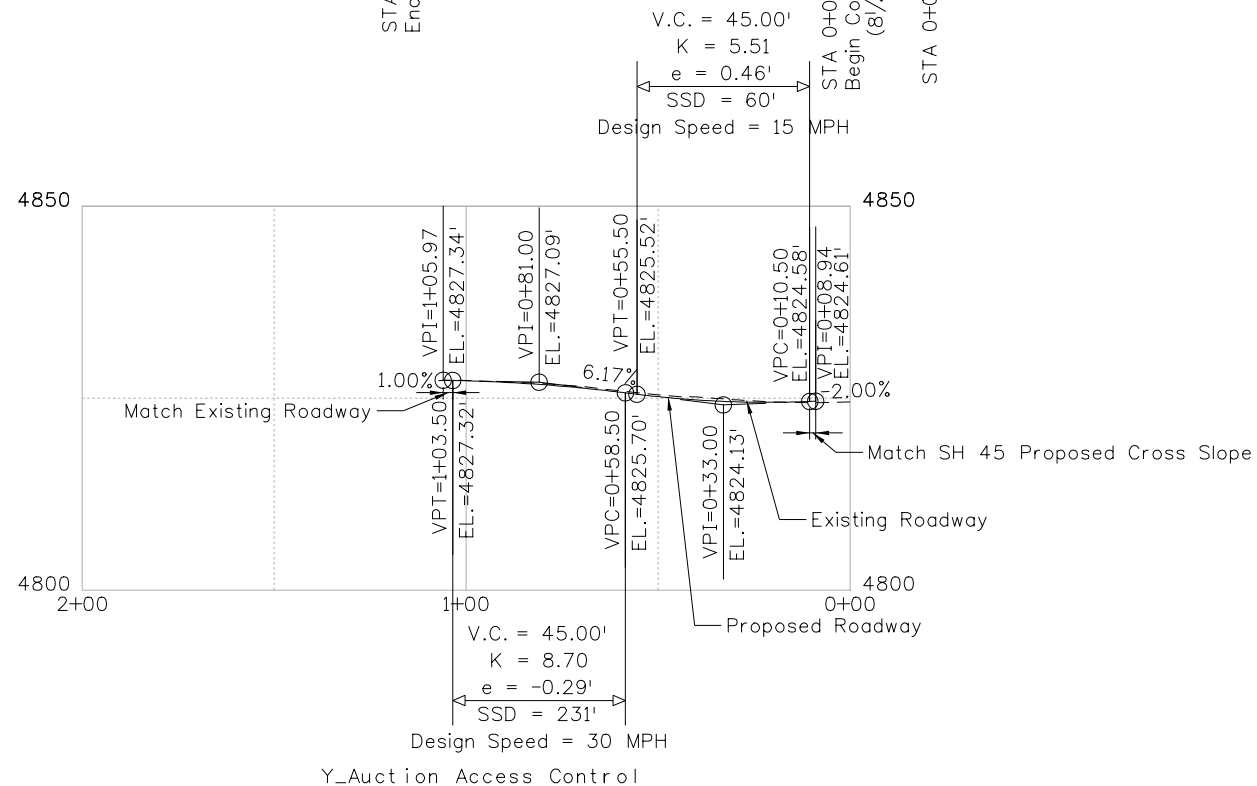

Print Date: 2/21/2017
 File Name: 20755DES_PnPBillDDR.dgn
 Horiz. Scale: 1:50 Vert. Scale: As Noted
 Unit Information Unit Leader DTD

Sheet Revisions		
Date:	Comments	Init.

Colorado Department of Transportation
 902 Erie Avenue
 Pueblo, CO 81001
 Phone: 719-562-5509 FAX: 719-546-5702
 Region 2 DTD

As Constructed
 No Revisions:
 Revised:
 Void:

SECONDARY PLAN AND PROFILE
 Bill Dickey Dr on SH 45
 Designer: LEP
 Detailer: LEP
 Sheet Subset: SEC P&P
 Structure Numbers
 Subset Sheets: 05 of 06

Project No./Code
 STM SH45-001
 20755
 Sheet Number 70