

Oversight / NHS

FHWA PROJECTS OF DIVISION INTEREST (PoDI) OVERSIGHT?  NO  YES

NATIONAL HIGHWAY SYSTEM?  NO  YES

Related Projects:

P. E. UNDER PROJECT:

Project Number

Project Code:



STM R200-231  
21393

# DEPARTMENT OF TRANSPORTATION STATE OF COLORADO


## HIGHWAY CONSTRUCTION BID PLANS OF PROPOSED FEDERAL AID PROJECT NO. STA 067A-039 STATE HIGHWAY NO. 67 DOUGLAS & TELLER COUNTIES CONSTRUCTION PROJECT CODE NO. 21254

### TABULATION OF LENGTH & DESIGN DATA

STATION	FEET	
	ROADWAY	MAJOR STR.
APPROACH TO PROJECT STA 2+00.00		
STR 067A-039 BEGIN Site A STA 2+00.00 = MP 52.304 STA 713+85 STRUCTURE I-16-AA END SITE A STA 939+89 = MP 69.651	93789	24'-0"
BEGIN SITE B STA 1000+00.00 = MP 77.590 STA 1029+62 STRUCTURE H-16-L STA 1136+86 STRUCTURE H-16-M STA 1225+09 STRUCTURE H-16-I END SITE STA 1750+66 = MP 91.700	75066	37'-9" 46'-0" 90'-6"
<b>TOTAL</b>	<b>168855</b>	<b>0</b>
<b>SUMMARY OF PROJECT LENGTH</b>	<b>FEET</b>	<b>MILES</b>
MAJOR STRUCTURE	0	0.000
PROJECT GROSS LENGTH	168855	31.980
<b>DESIGN DATA</b>	S.H. 67	
SITE A (South)	ADT = 5,700	
2035 DESIGN TRAFFIC	5.60%	
DHV TRUCK %	18 FT.	
CONSTRUCTION CLEAR ZONE SPEED REDUCTION OF 15 MPH	30 FT.	
CONSTRUCTION CLEAR ZONE NO SPEED REDUCTION	ADT = 14,700	
SITE B (North)	9.30%	
2035 DESIGN TRAFFIC	26 FT.	
DHV TRUCK %	40 FT.	
CONSTRUCTION CLEAR ZONE SPEED REDUCTION OF 15 MPH		
CONSTRUCTION CLEAR ZONE NO SPEED REDUCTION		

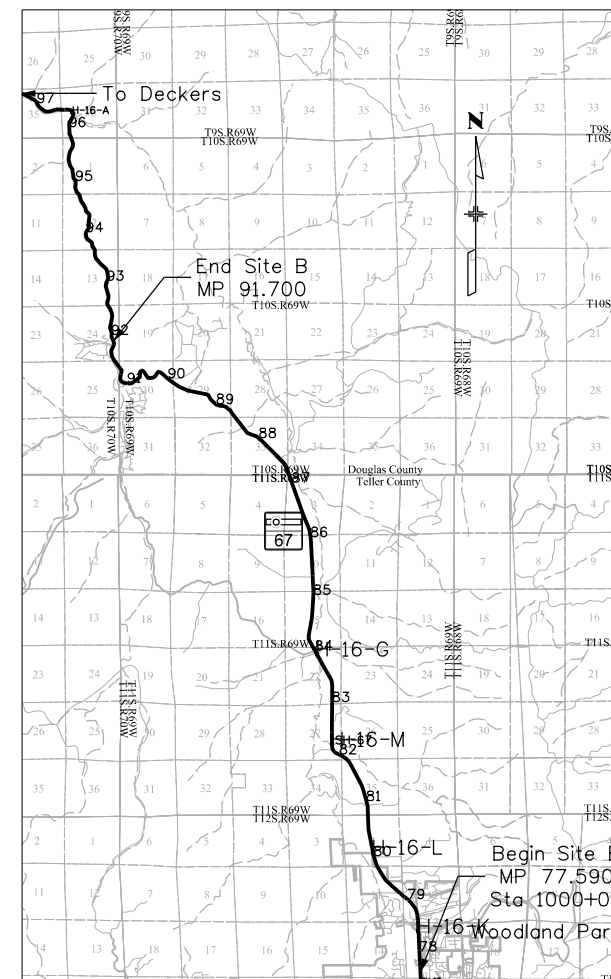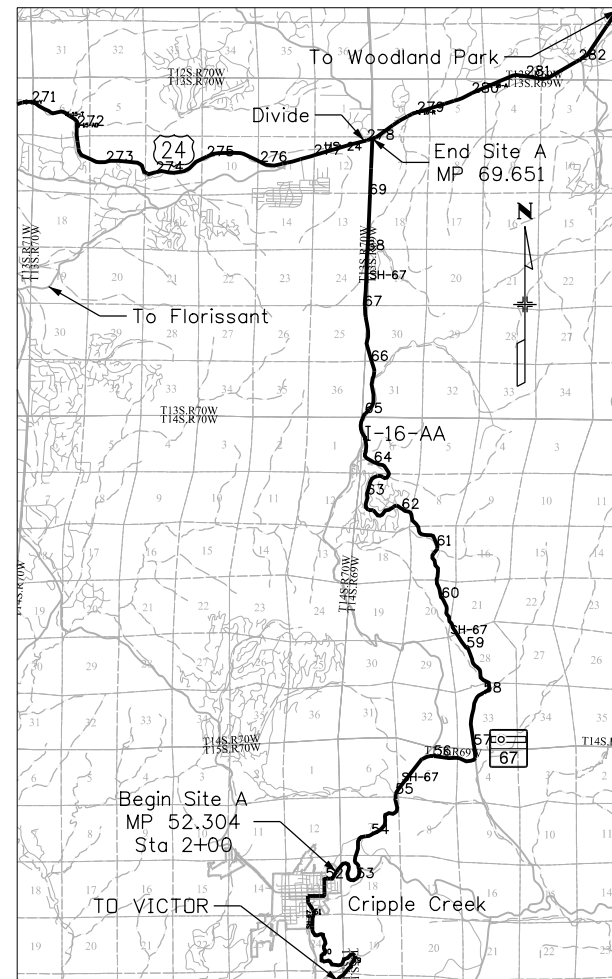

PROJECT LOCATION MAP

 

SHEET NO.	INDEX OF SHEETS
1	TITLE SHEET
2	STANDARD PLANS LIST SHEET
3	TYPICAL SECTIONS
5	GENERAL NOTES
6	SUMMARY OF APPROXIMATE QUANTITIES
9	TABULATION OF RESURFACING
18	TABULATION OF APPROACHES
22	TABULATION OF DETECTABLE WARNINGS
23	TABULATION OF GUARDRAIL, DELINEATOR, AND RUMBLE STRIP
25	GUARDRAIL DETAIL SHEETS
30	TABULATION OF CONSTRUCTION TRAFFIC CONTROL DEVICES
31	STORMWATER MANAGEMENT PLAN
34	PLAN SHEETS
96	TABULATION OF PERMANENT SIGNING
104	THERMOPLASTIC PAVEMENT MARKING TABULATION
105	STRUCTURE PLAN SHEETS

Project Description:

The Site A project limits are from Cripple Creek to Divide. The Site B project limits are from Woodland Park to Westcreek. Site A activities include a full length and width 4" CIPR, and 1.5" overlay. Site B activities include a full length and width 1.5" overlay. Project activities also include shouldering, guardrail adjustment and hardware replacement, bridge rail replacement, additional approach and departure guardrail for bridges, temporary erosion control, centerline rumble strips, and delineator replacement and installation.

Print Date: 2/27/2017

File Name: 21254DES\_TitleSht.dgn

Horiz. Scale: 1:1

Vert. Scale: As Noted

Unit Information

Unit Leader Initials



### Sheet Revisions

Date:	Comments	Init.

Colorado Department of Transportation



Region 2

1480 Quail Lake Loop, Suite A  
Colorado Springs, CO 80906  
Phone: 719-227-3231 FAX: 719-227-3298

DLH

### As Constructed

No Revisions:

Revised:

Void:

### Contract Information

Contractor:

Resident Engineer:

Project Engineer:

PROJECT STARTED: / / ACCEPTED: / /

Comments:

### Project No./Code

STA 067A-039

21254

Sheet Number 1