


STA 514+00.00 = STA 400+00.00
 BEGIN FULL DEPTH CONSTRUCTION
 END MILL/OVERLAY AND WIDENING
 END SAWCUT LT
 BEGIN EOP TAPER RT

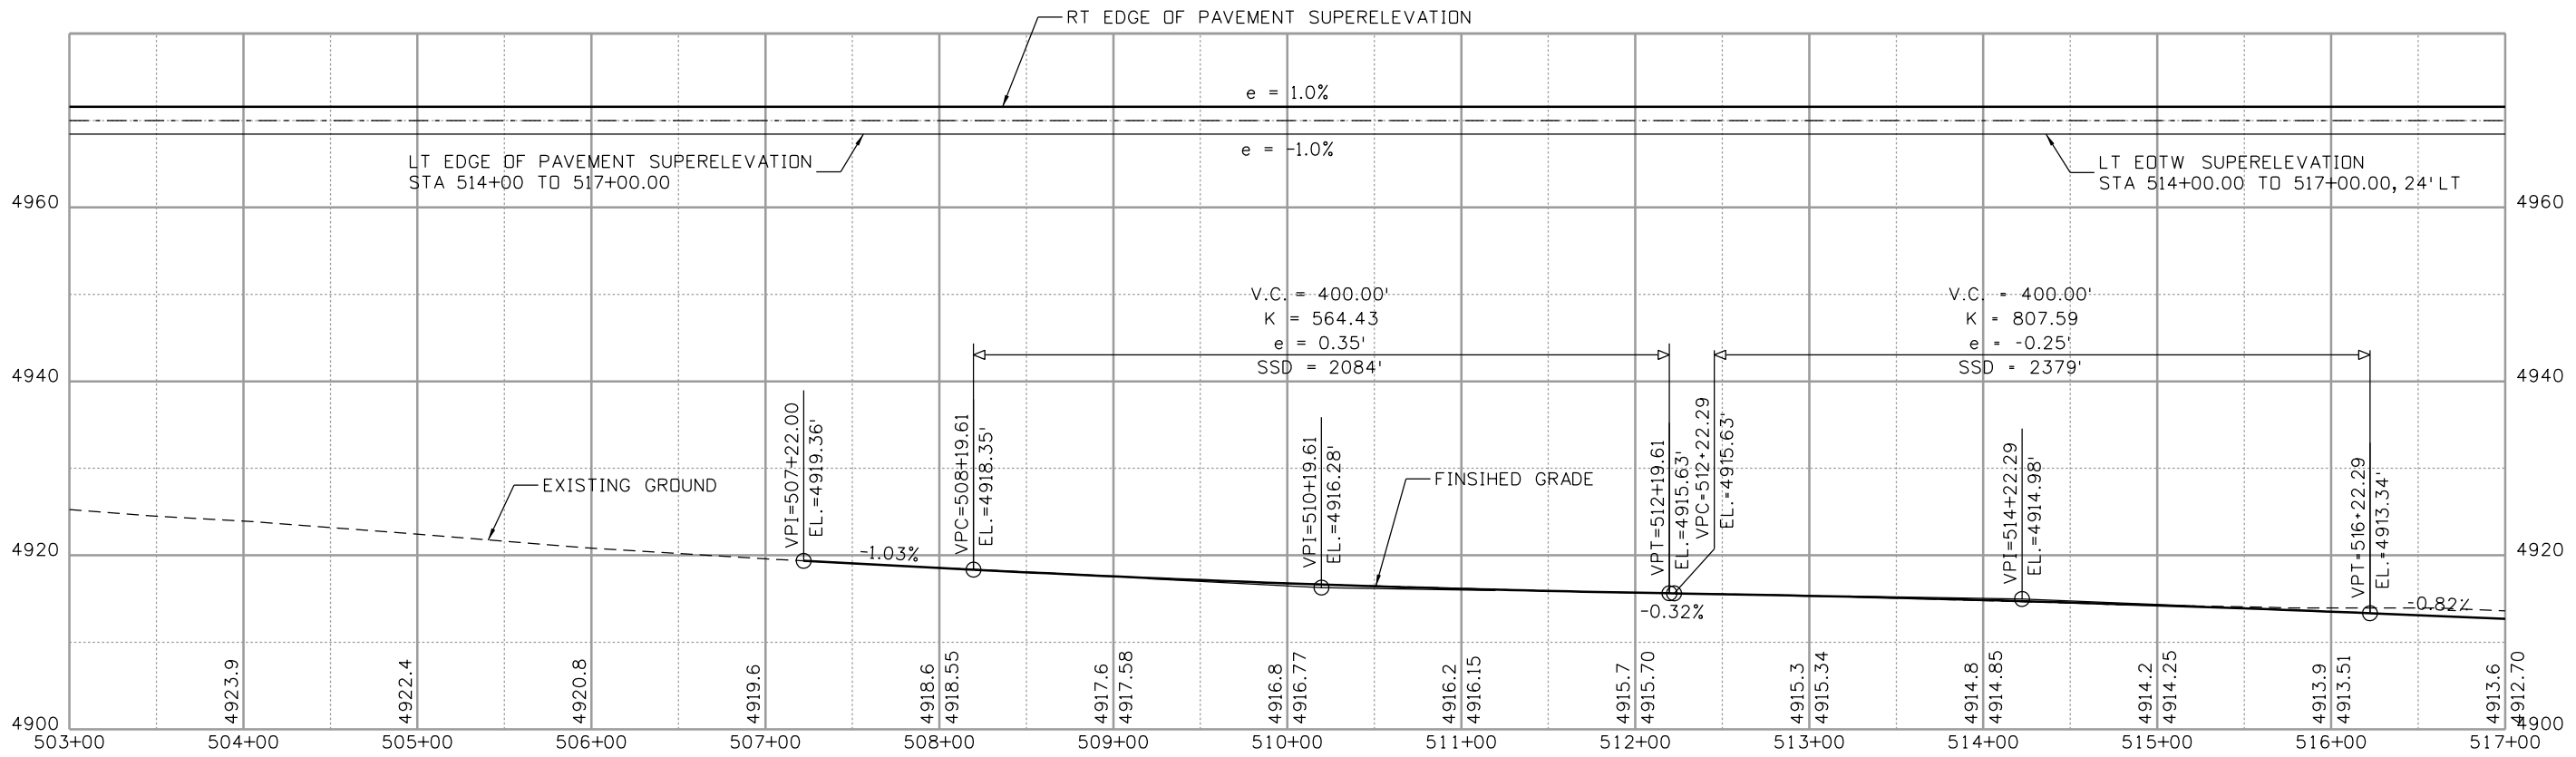

Print Date: 3/2/2017
 File Name: 20344-RoadwayPn01.dgn
 Horiz. Scale: 1:100 Vert. Scale:

JFS & A
 J. F. SATO AND ASSOCIATES
 5898 South Rapp Street
 Littleton, Colorado 80120

Sheet Revisions		
Date:	Comments	Init.

Colorado Department of Transportation

CDOT

902 Erie Avenue
 Pueblo, CO 81001
 Phone: 719-562-5509 FAX: 719-546-5702

Region 2 DTD

As Constructed
No Revisions:
Revised:
Void:

US 50 WEST WESTBOUND
 ROADWAY PLAN AND PROFILE
 US 50



Designer:	ACE	Structure Numbers	
Detailer:	ACE		
Subset:	RPP	Subset Sheets: 01 of 14	

Project No./Code
 STA 0503-085

20344

Sheet Number **45**

erfman 10:50:49 AM c:\projectwise\pwworking\dl756029\20344-RoadwayPn01.dgn

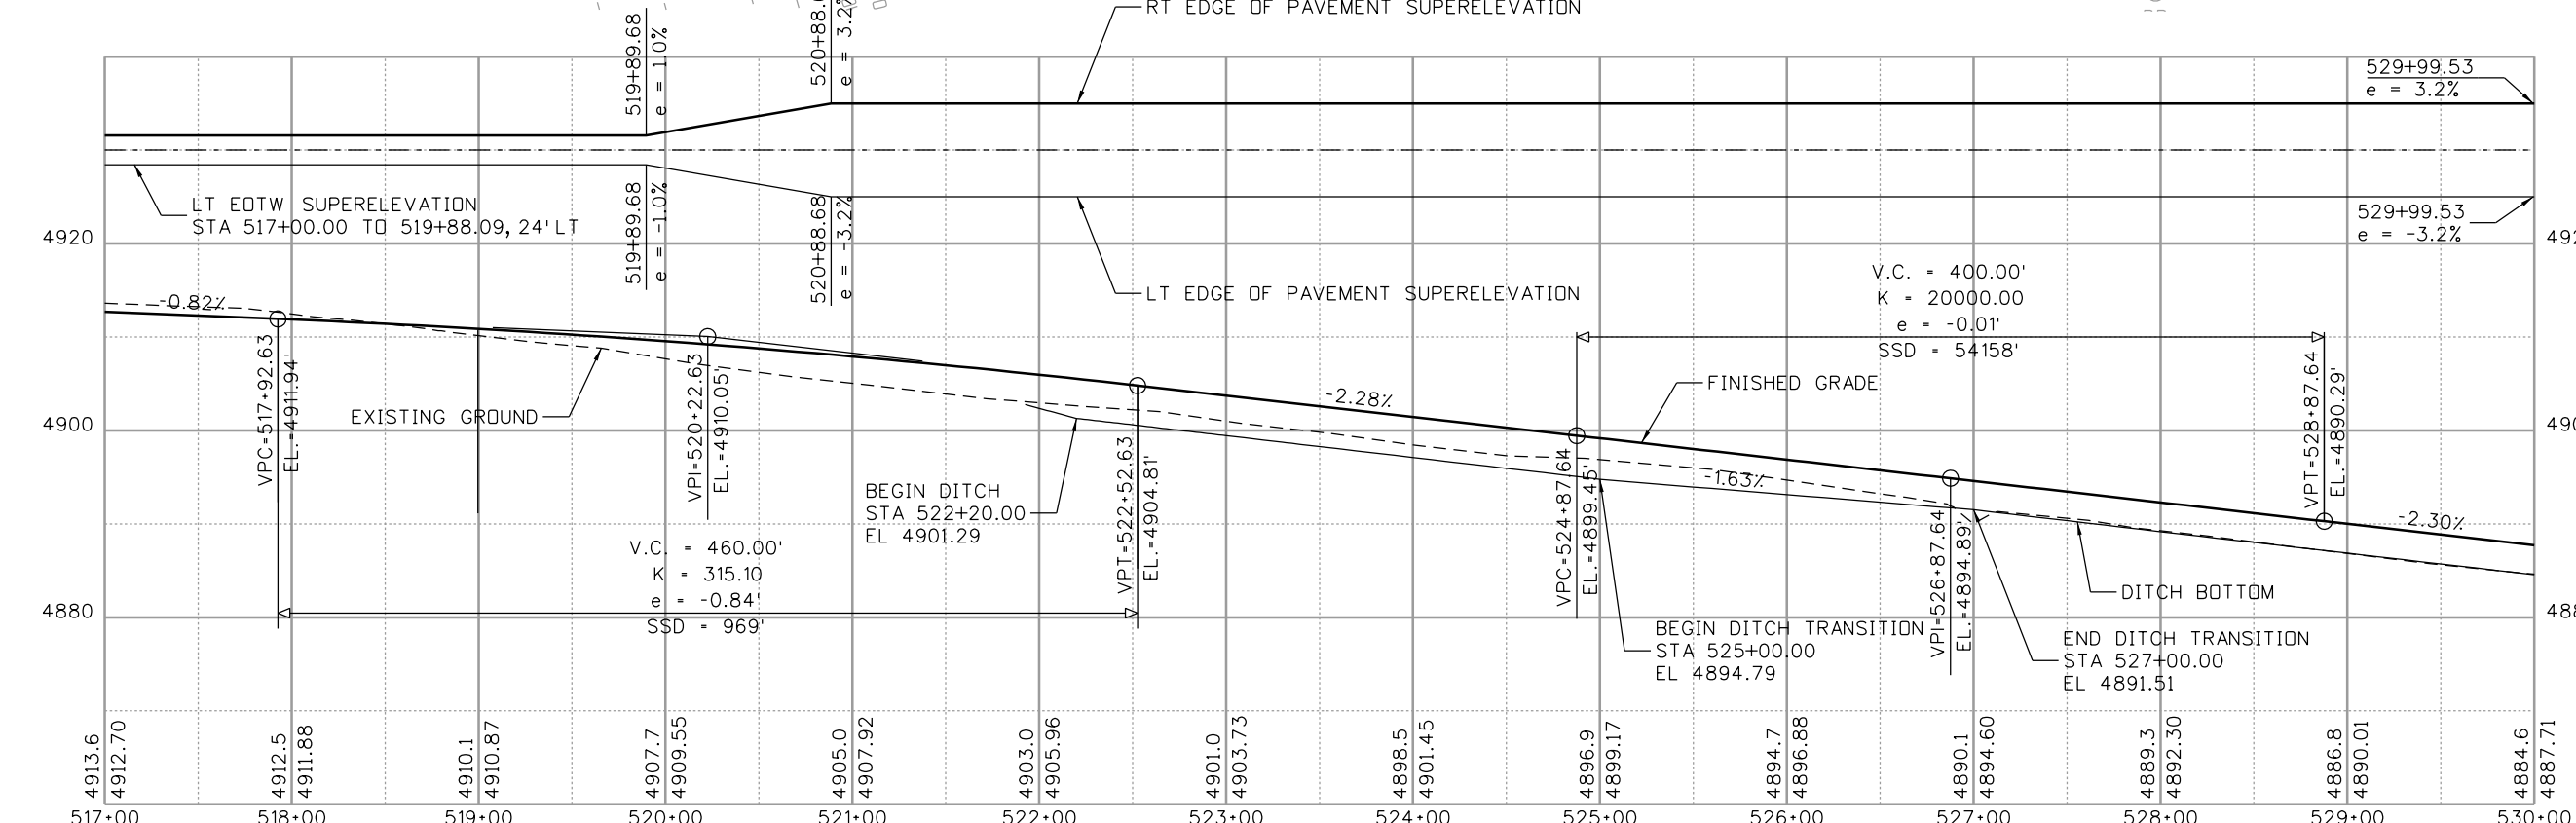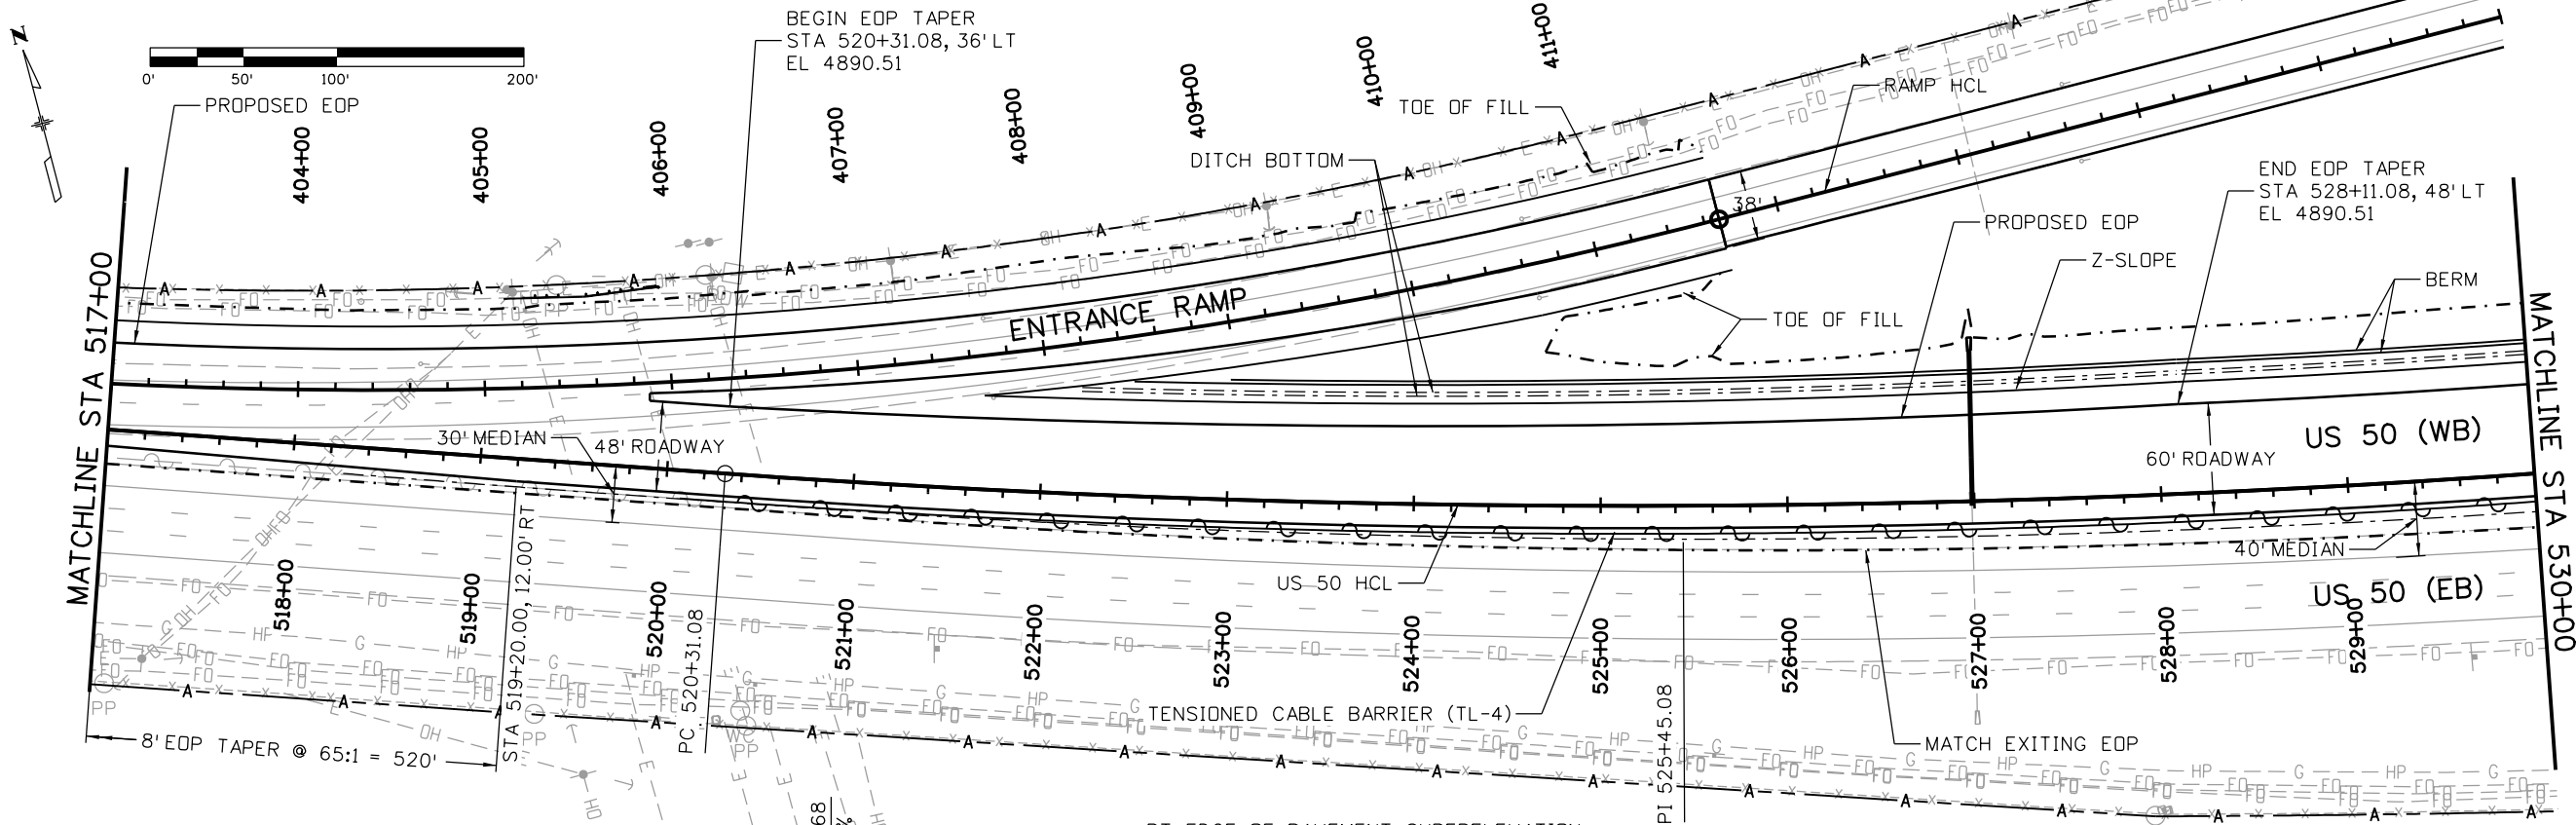

Print Date: 3/2/2017
 File Name: 20344-RoadwayPn02.dgn
 Horiz. Scale: 1:100 Vert. Scale:
JFS
 J. F. SATO AND ASSOCIATES
 5898 South Rapp Street
 Littleton, Colorado 80120

Sheet Revisions		
Date:	Comments	Init.

Colorado Department of Transportation

 902 Erie Avenue
 Pueblo, CO 81001
 Phone: 719-562-5509 FAX: 719-546-5702
 Region 2 DTD



As Constructed
 No Revisions:
 Revised:
 Void:

US 50 WEST WESTBOUND
 ROADWAY PLAN AND PROFILE
 US 50
 Designer: ACE
 Detailer: ACE
 Subset: RPP
 Structure Numbers
 Subset Sheets: 02 of 14

Project No./Code
 STA 0503-085
 20344
 Sheet Number **46**

erfman 10:50:52 AM c:\projectwise\pwworking\dl756029\20344-RoadwayPn02.dgn

erfman 10:50:55 AM c:\projectwise\pwz_working\dl756029\20344-RoadwayPn03.dgn

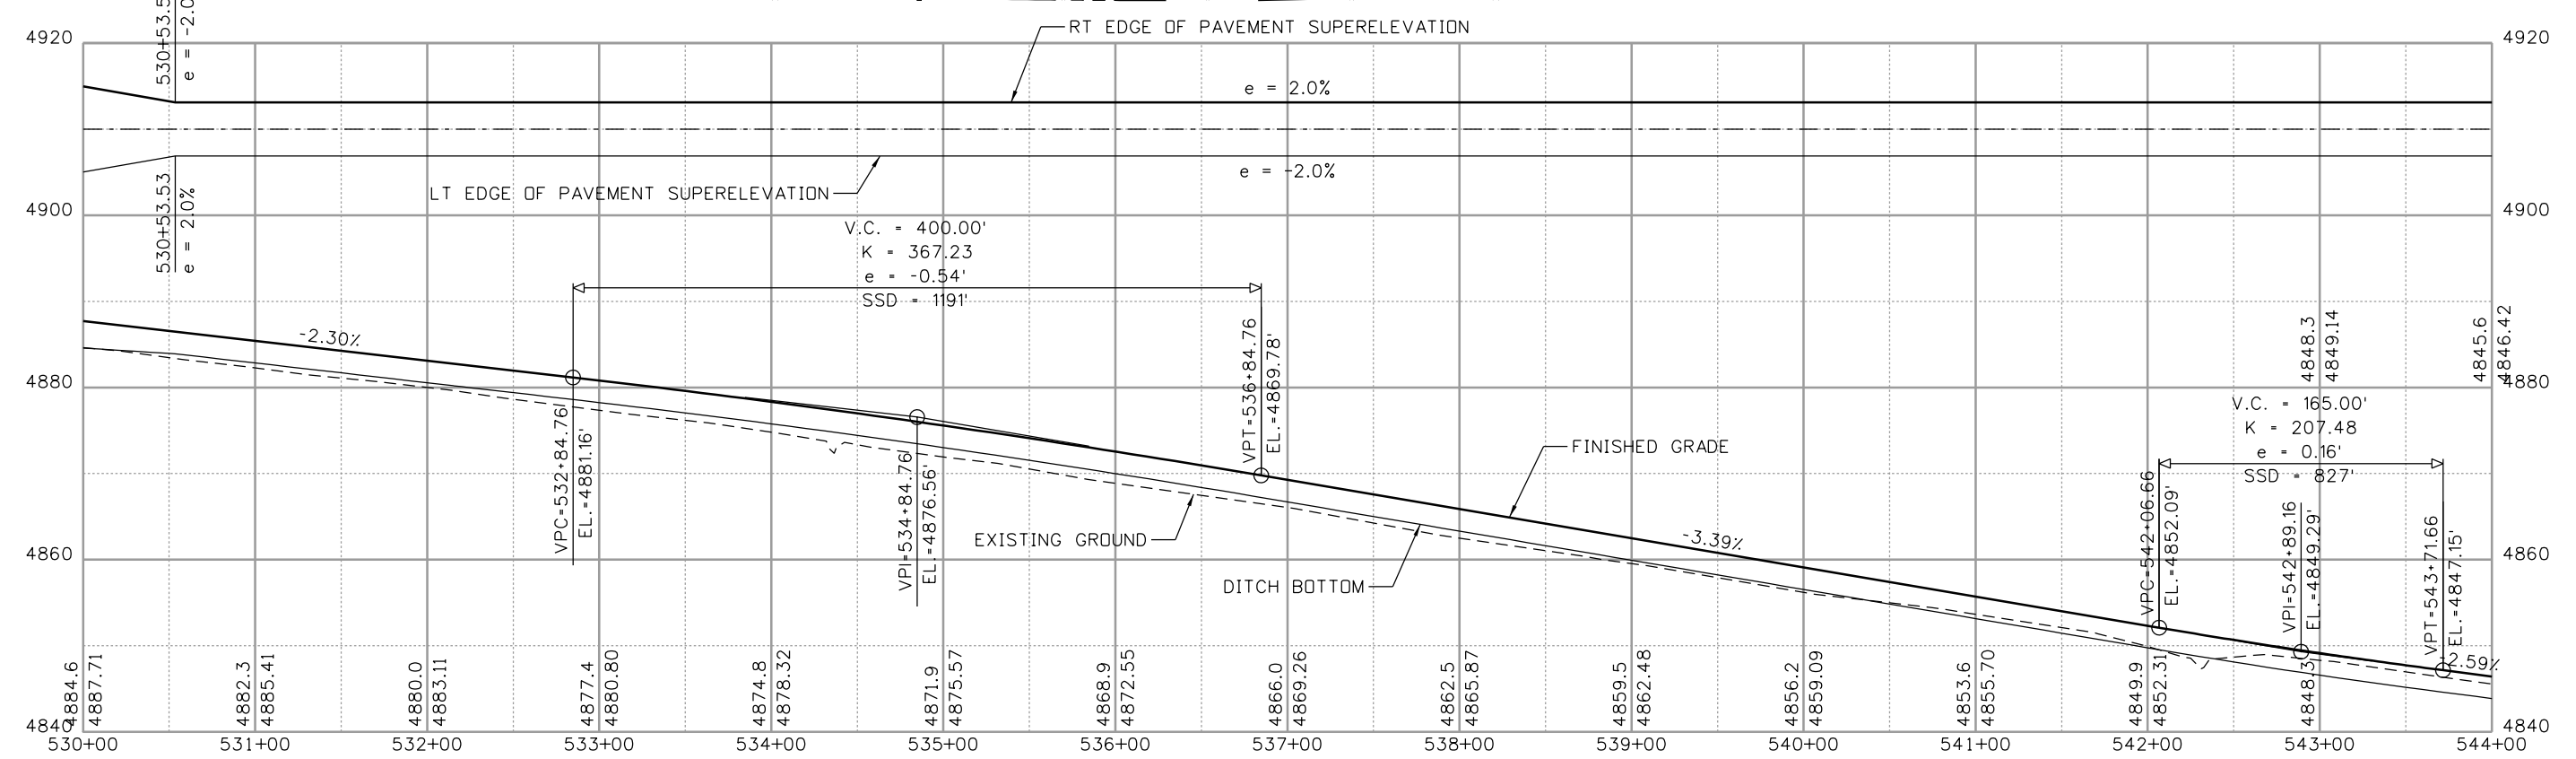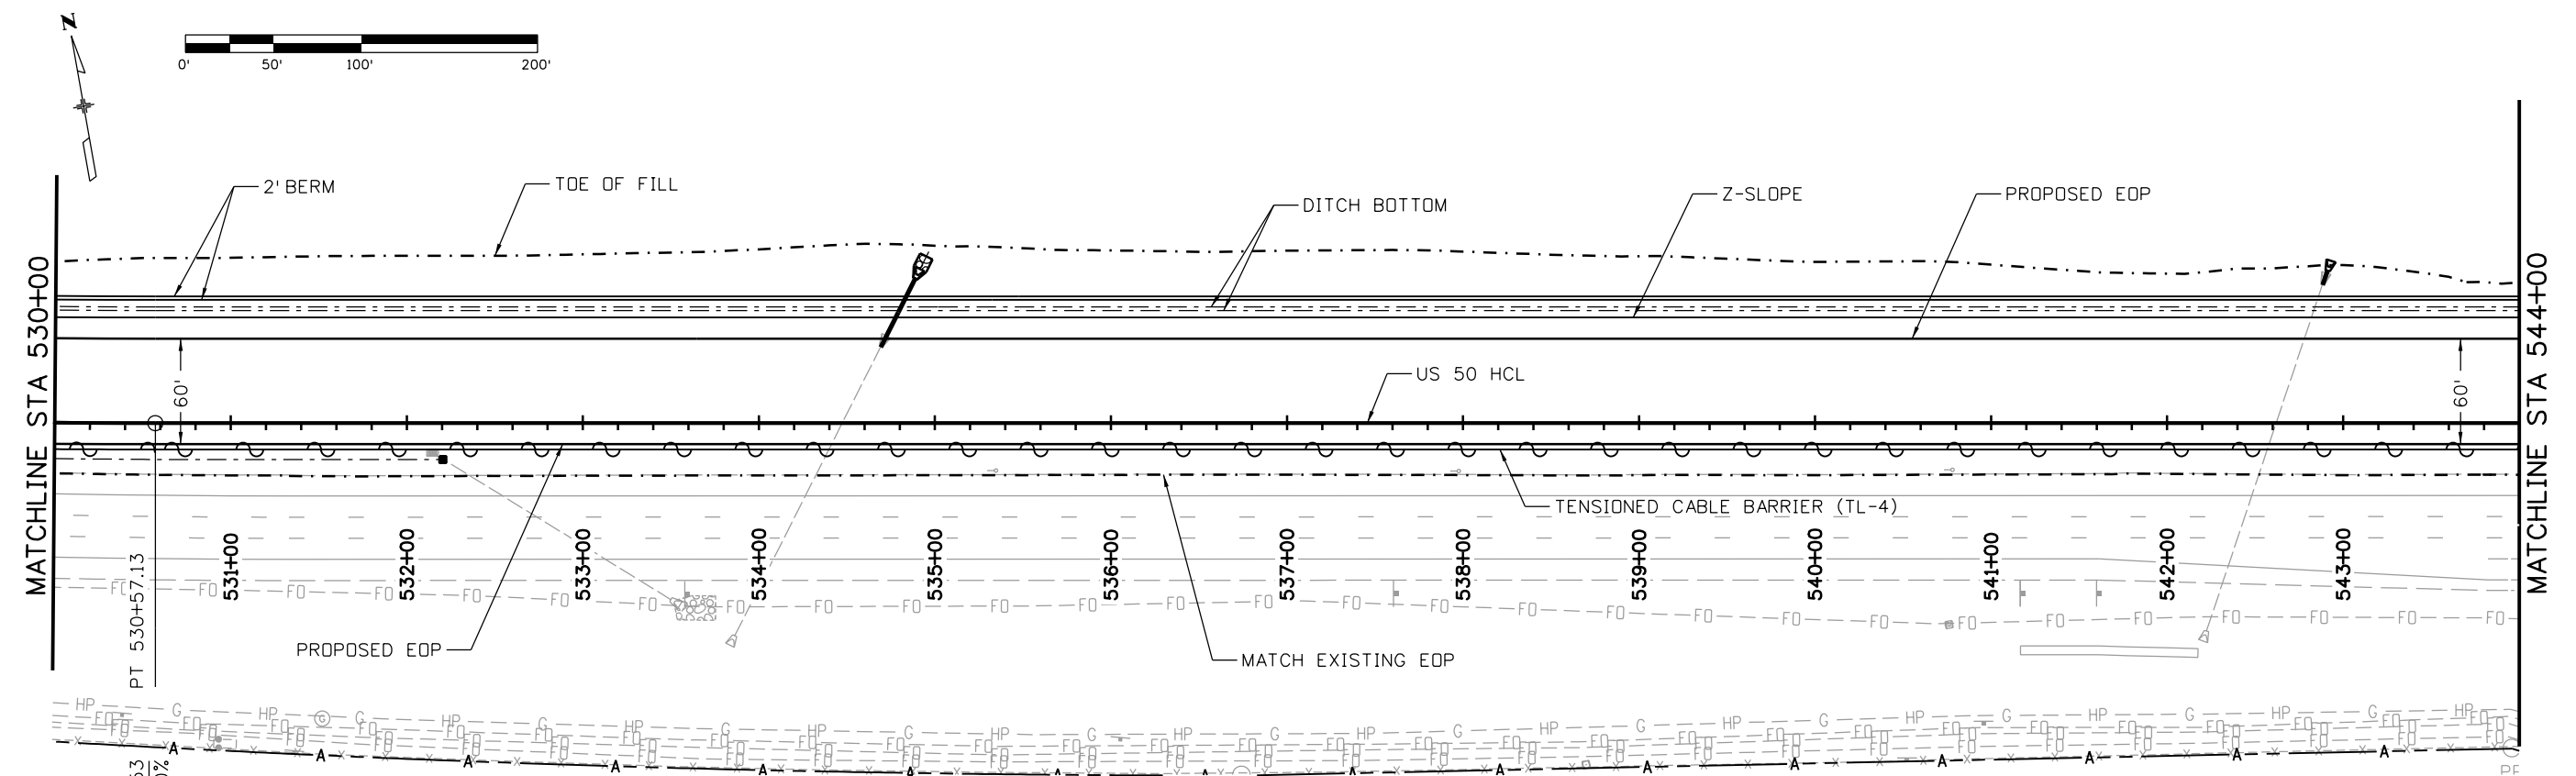

Print Date: 3/2/2017
 File Name: 20344-RoadwayPn03.dgn
 Horiz. Scale: 1:100 Vert. Scale:

JFS & A
 J. F. SATO AND ASSOCIATES
 5898 South Rapp Street
 Littleton, Colorado 80120

Sheet Revisions		
Date:	Comments	Init.

Colorado Department of Transportation

CDOT
 902 Erie Avenue
 Pueblo, CO 81001
 Phone: 719-562-5509 FAX: 719-546-5702

Region 2 DTD



As Constructed
No Revisions:
Revised:
Void:

**US 50 WEST WESTBOUND
 ROADWAY PLAN AND PROFILE
 US 50**

Designer:
 Detailer:
 Subset:


Structure Numbers
 Subset Sheets: 03 of 14

Project No./Code
STA 0503-085
20344
Sheet Number 47

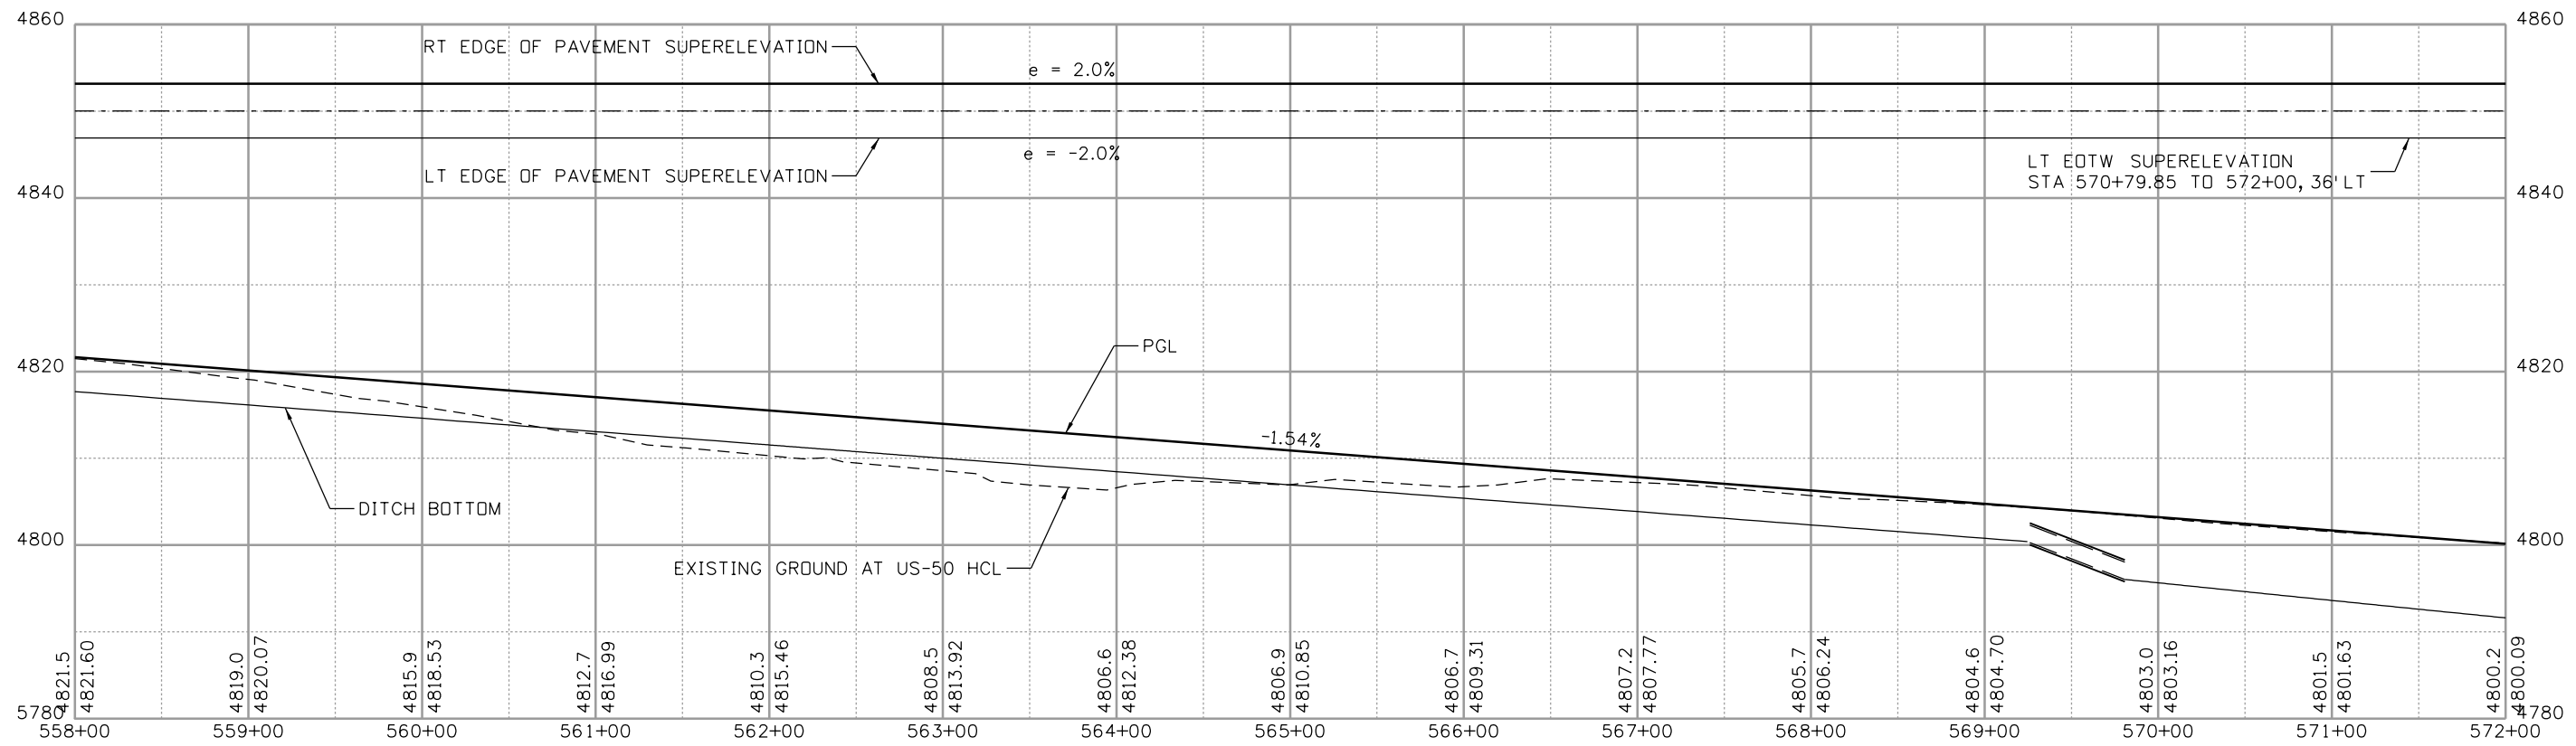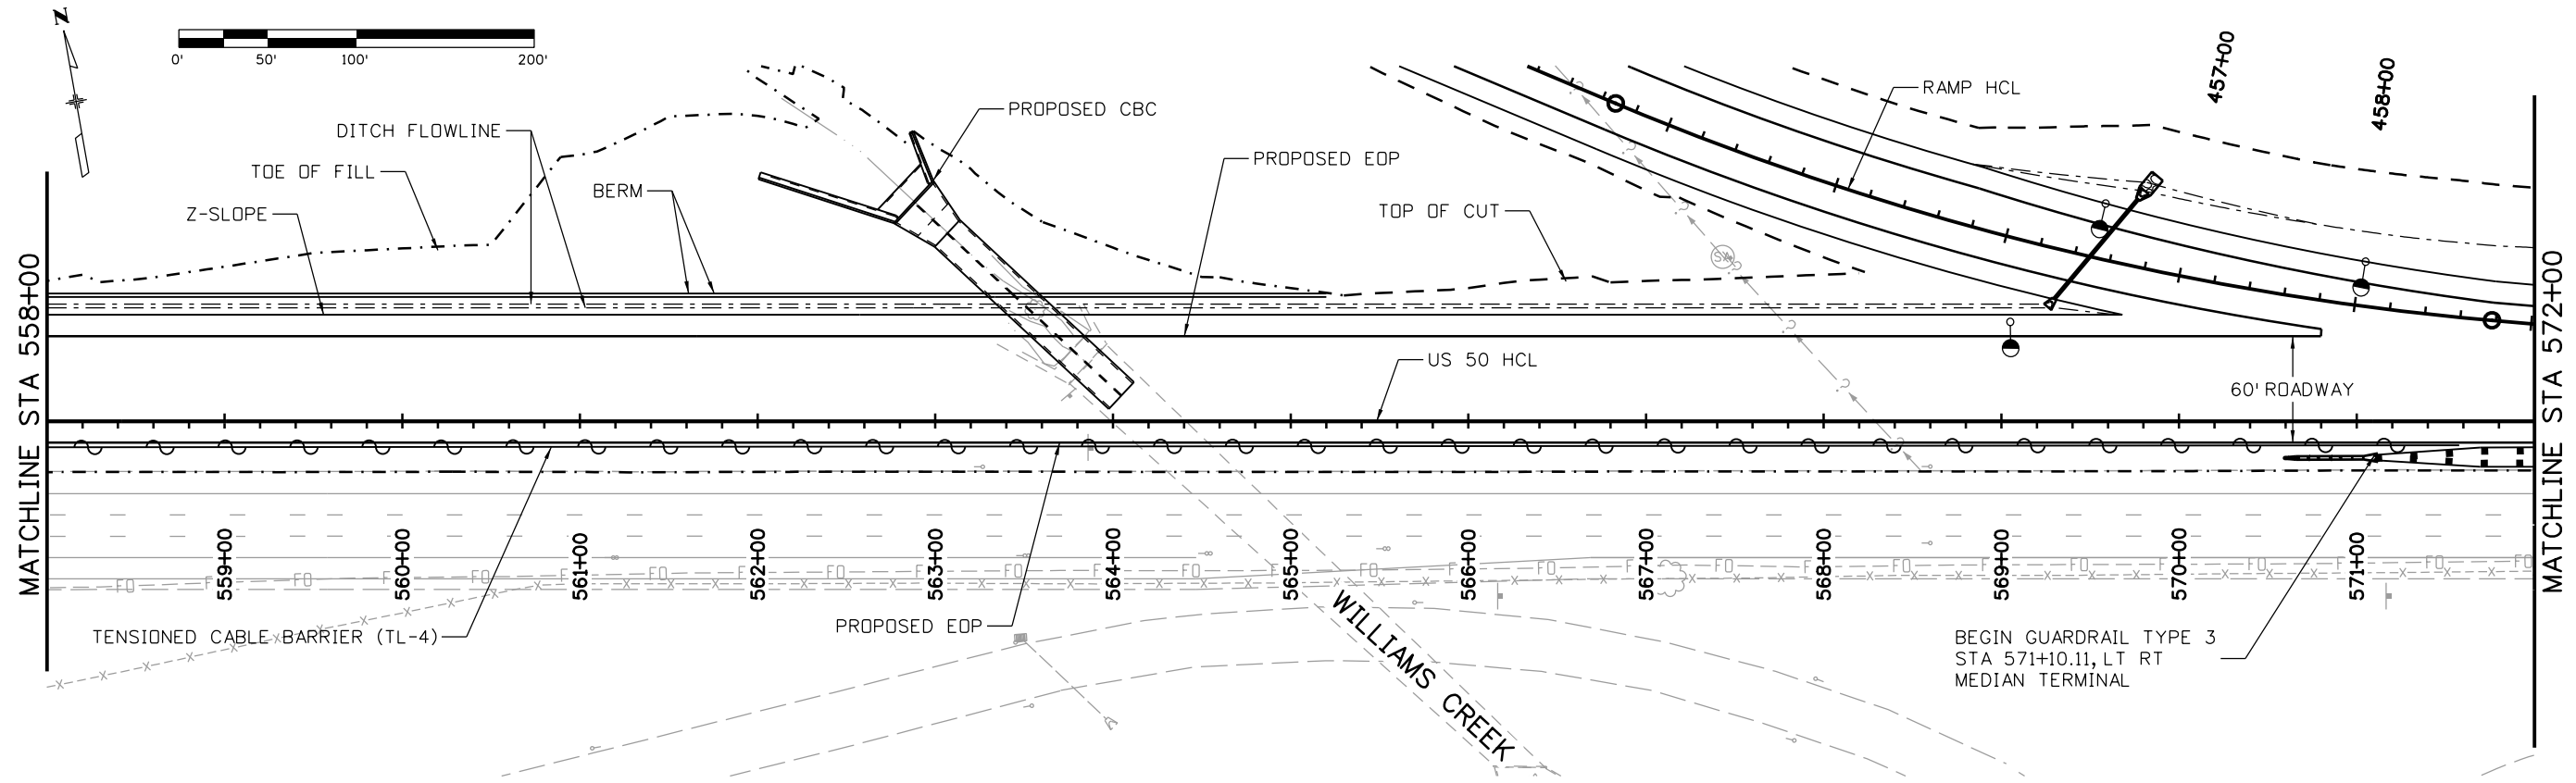


Print Date: 3/2/2017	Sheet Revisions	Colorado Department of Transportation	As Constructed	US 50 WEST WESTBOUND ROADWAY PLAN AND PROFILE US 50	Project No./Code
File Name: 20344-RoadwayPnP05.dgn	Date: Comments Init.	902 Erie Avenue Pueblo, CO 81001 Phone: 719-562-5509 FAX: 719-546-5702	No Revisions:	Designer: ACE	STA 0503-085
Horiz. Scale: 1:100 Vert. Scale:			Revised:	Detailer: ACE	20344
JFS & A			Void:	Subset: RPP	Structure Numbers
J. F. SATO AND ASSOCIATES 5898 South Rapp Street Littleton, Colorado 80120		Region 2	Subset Sheets: 05 of 14		

erfmon 10:51:01 AM c:\projectwise\pwworking\dl756029\20344-RoadwayPnP05.dgn

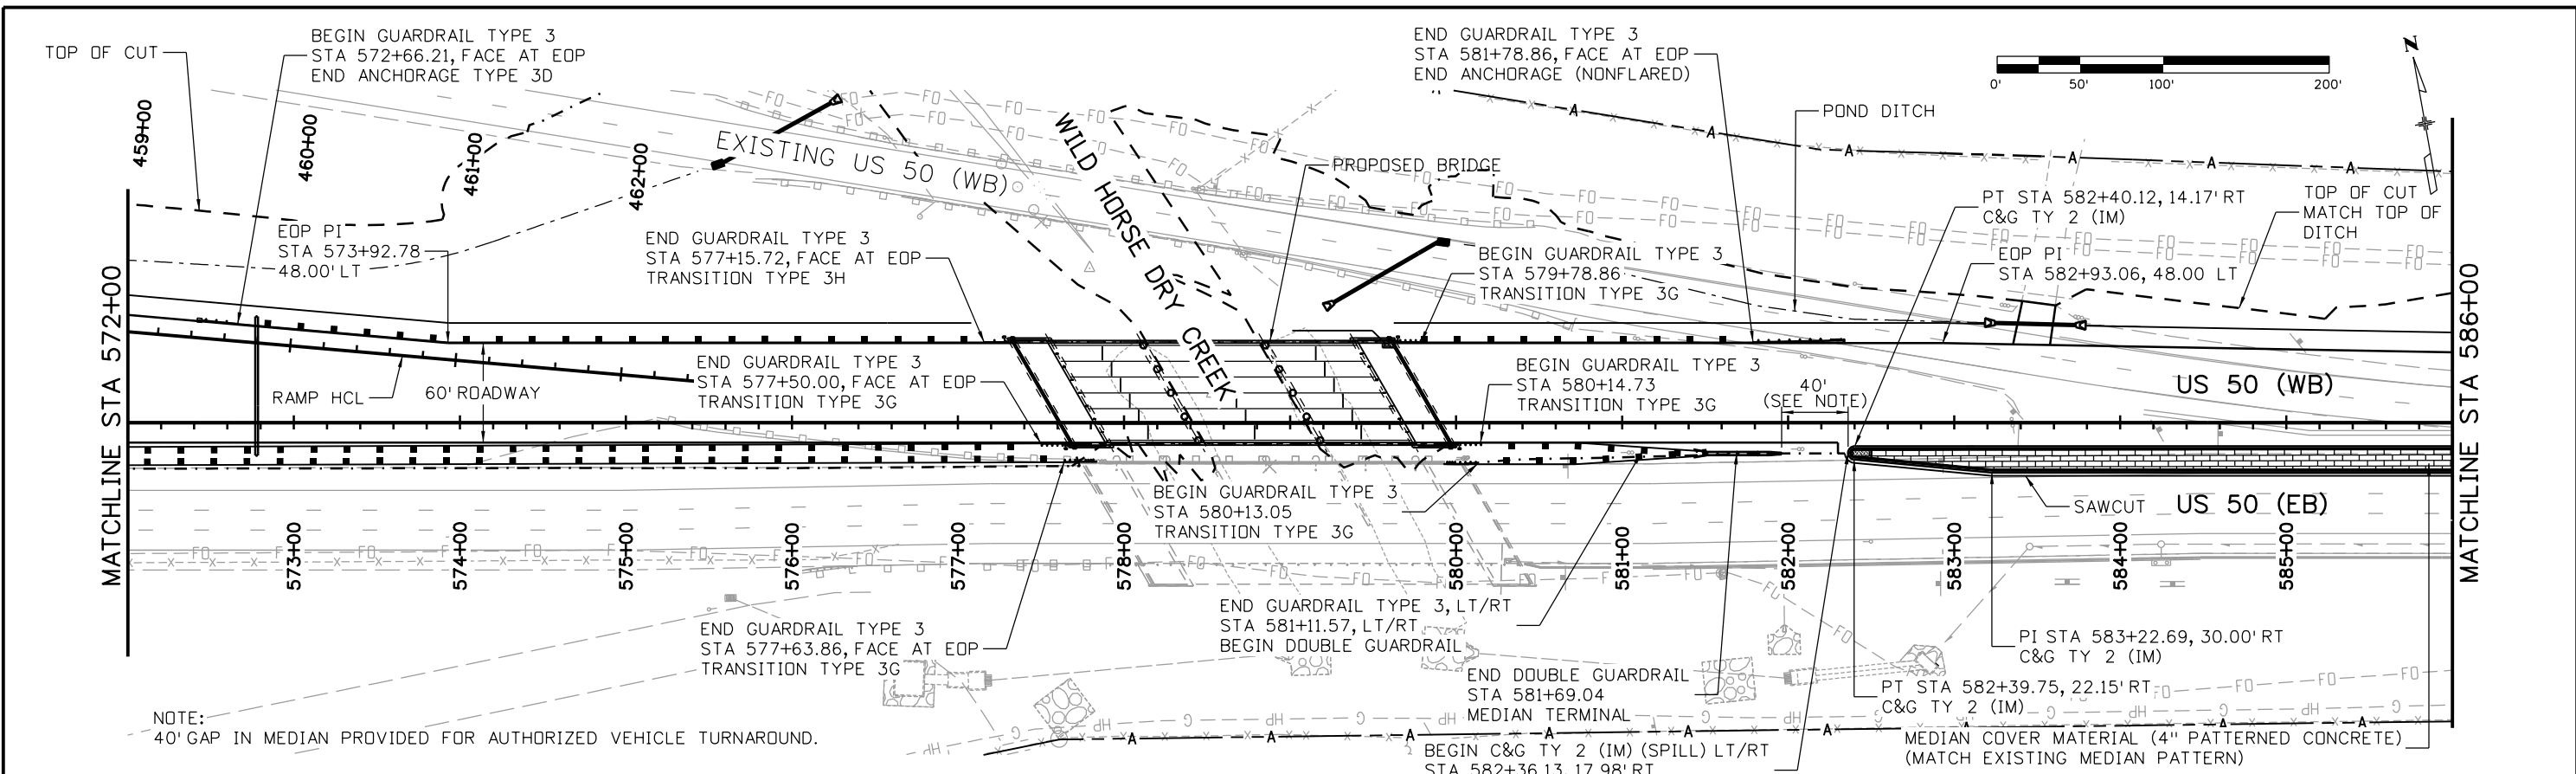



NOTE:
40' GAP IN MEDIAN PROVIDED FOR AUTHORIZED VEHICLE TURNAROUND.

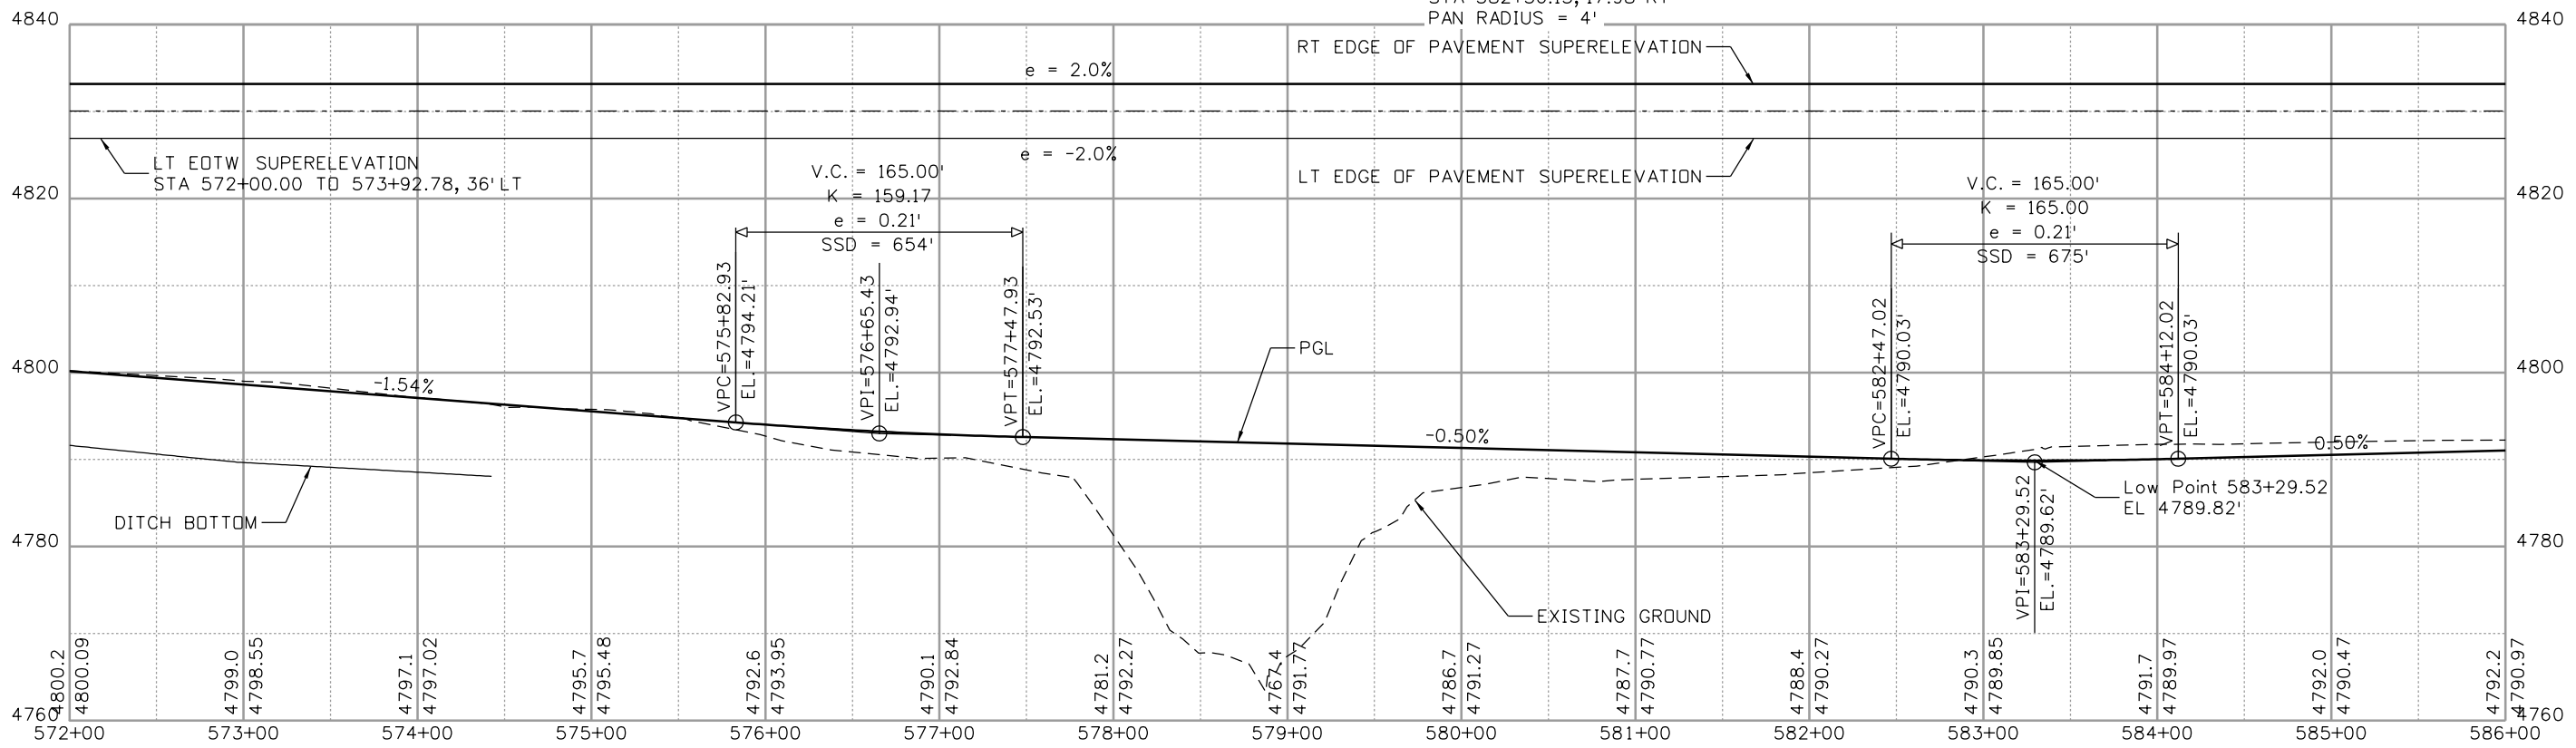



Print Date: 3/2/2017	Sheet Revisions			Colorado Department of Transportation 902 Erie Avenue Pueblo, CO 81001 Phone: 719-562-5509 FAX: 719-546-5702 Region 2 DTD	As Constructed		US 50 WEST WESTBOUND ROADWAY PLAN AND PROFILE		Project No./Code	
File Name: 20344-RoadwayPn06.dgn	Date:	Comments	Init.		No Revisions:	US 50		STA 0503-085		
Horiz. Scale: 1:100					Revised:	Designer: ACE	Structure Numbers:	20344		
Vert. Scale:					Void:	Detailer: ACE	Subset Sheets: 06 of 14	Sheet Number 50		
	J. F. SATO AND ASSOCIATES 5898 South Rapp Street Littleton, Colorado 80120					Subset: RPP				

erfman 10:51:04 AM c:\projectwise\pzw_working\dl756029_20344-RoadwayPn06.dgn

erfman 10:51:08 AM c:\projectwise\pwworking\dl756029\20344-RoadwayPn07.dgn

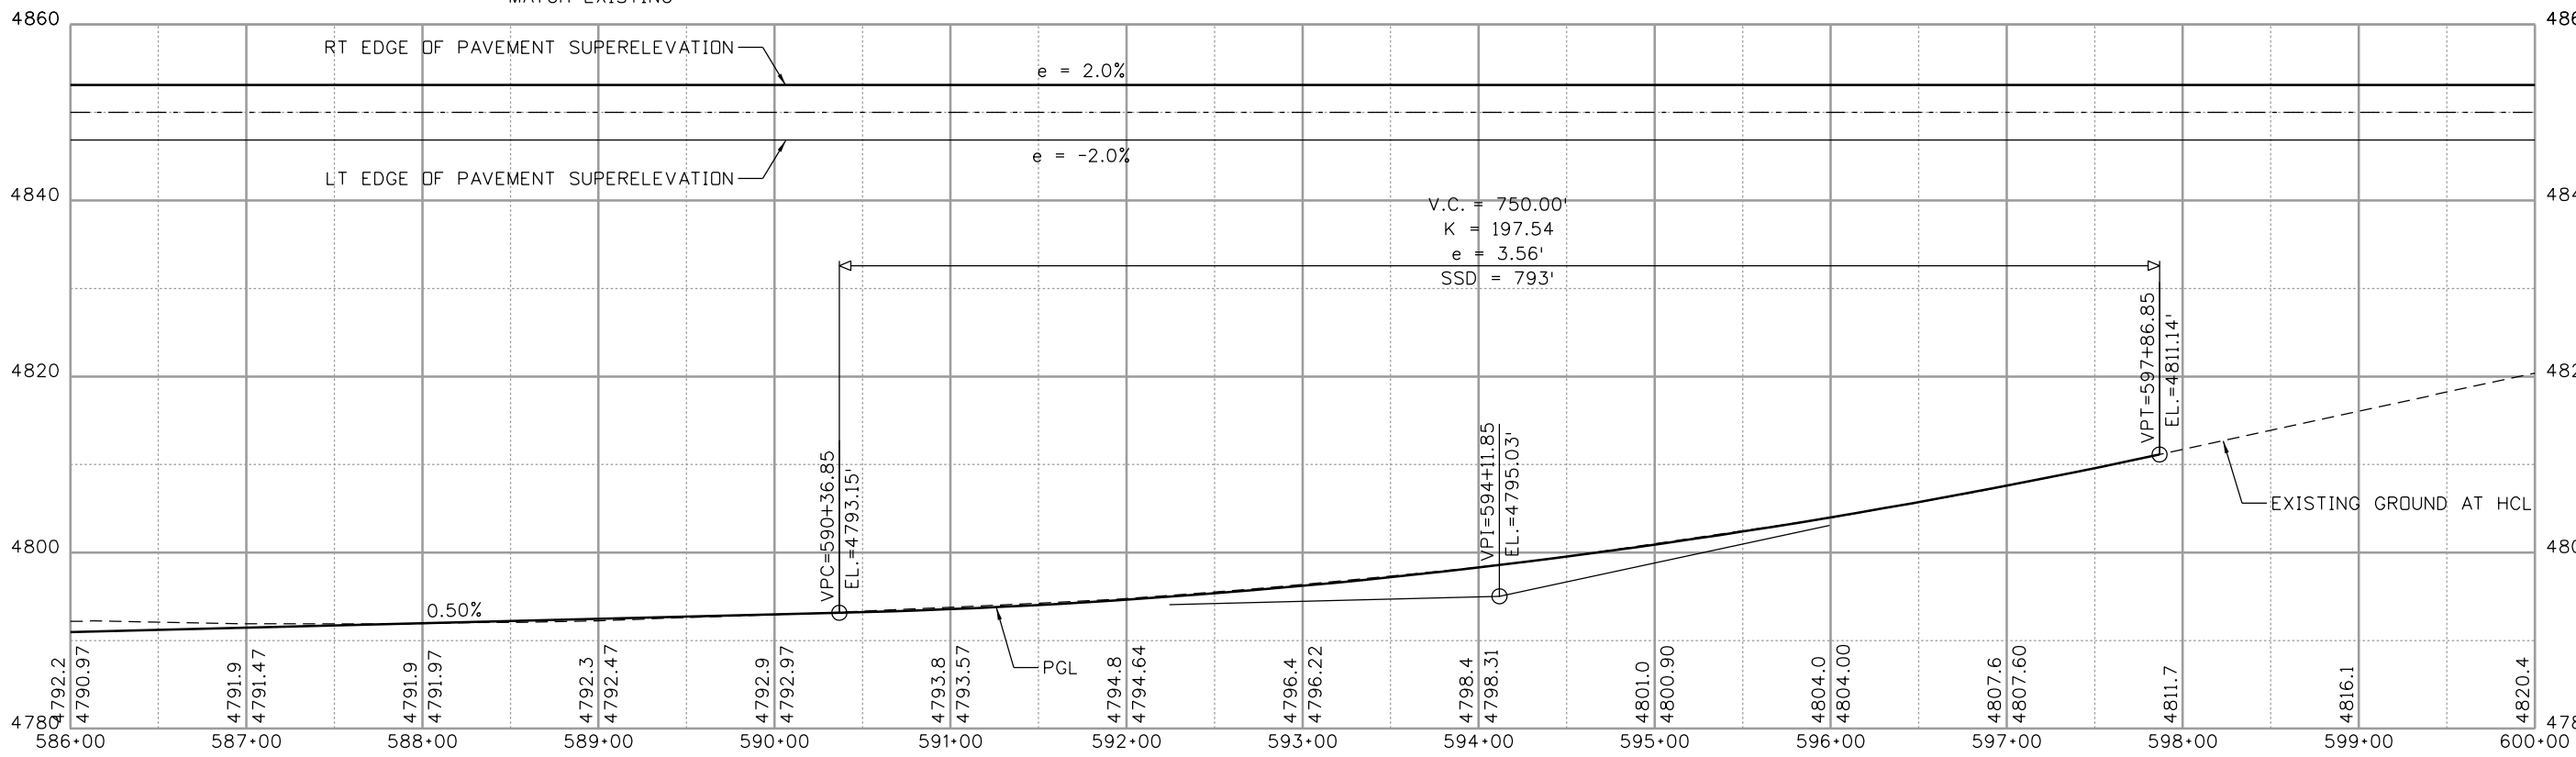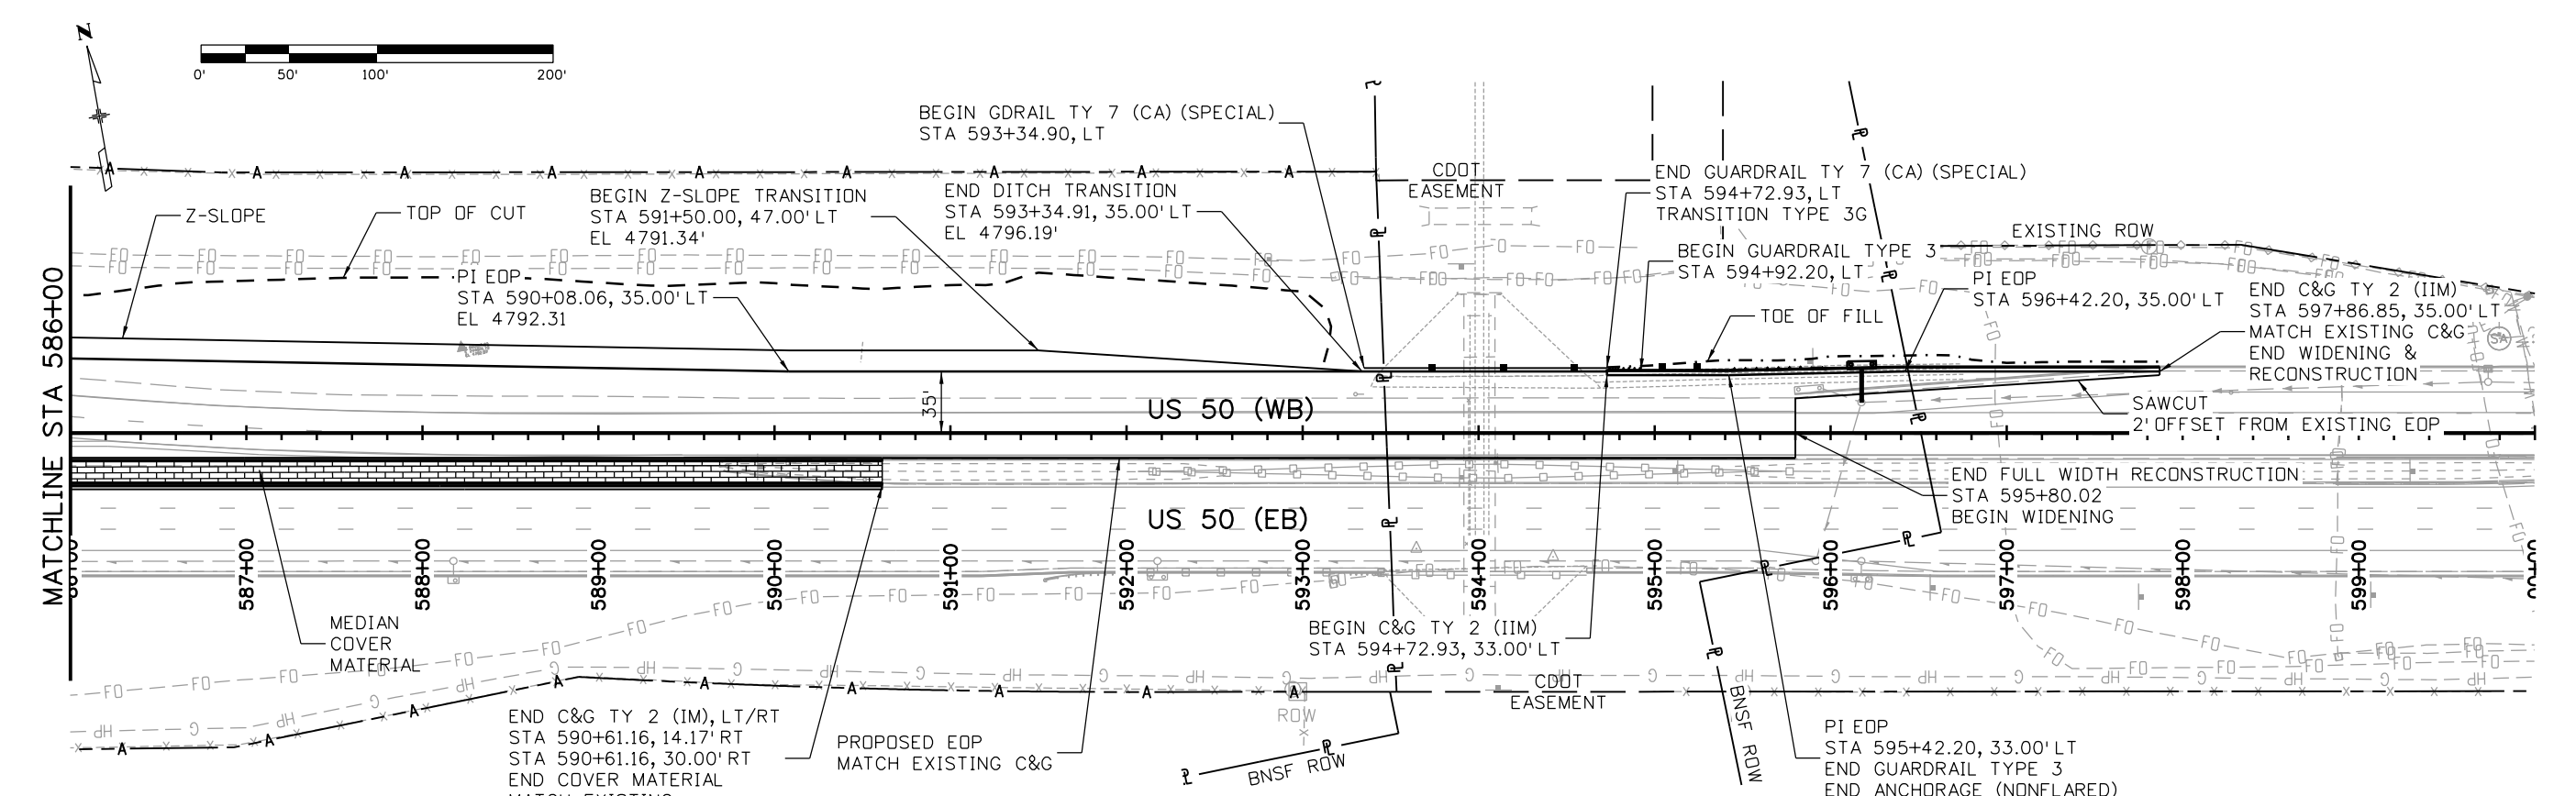

Print Date: 3/2/2017		<table border="1"> <thead> <tr> <th colspan="3">Sheet Revisions</th> </tr> <tr> <th>Date:</th> <th>Comments</th> <th>Init.</th> </tr> </thead> <tbody> <tr> <td> </td> <td> </td> <td> </td> </tr> <tr> <td> </td> <td> </td> <td> </td> </tr> </tbody> </table>		Sheet Revisions			Date:	Comments	Init.							Colorado Department of Transportation 902 Erie Avenue Pueblo, CO 81001 Phone: 719-562-5509 FAX: 719-546-5702 Region 2		As Constructed No Revisions: Revised: Void:		US 50 WEST WESTBOUND ROADWAY PLAN AND PROFILE US 50 Designer: ACE Detailer: ACE Subset: RPP		Project No./Code STA 0503-085 20344 Sheet Number 51	
Sheet Revisions																							
Date:	Comments	Init.																					
File Name: 20344-RoadwayPn07.dgn		Horiz. Scale: 1:100 Vert. Scale:																					
J. F. SATO AND ASSOCIATES 5898 South Rapp Street Littleton, Colorado 80120		0000		Region 2		DTD		Structure Numbers Subset Sheets: 07 of 14															

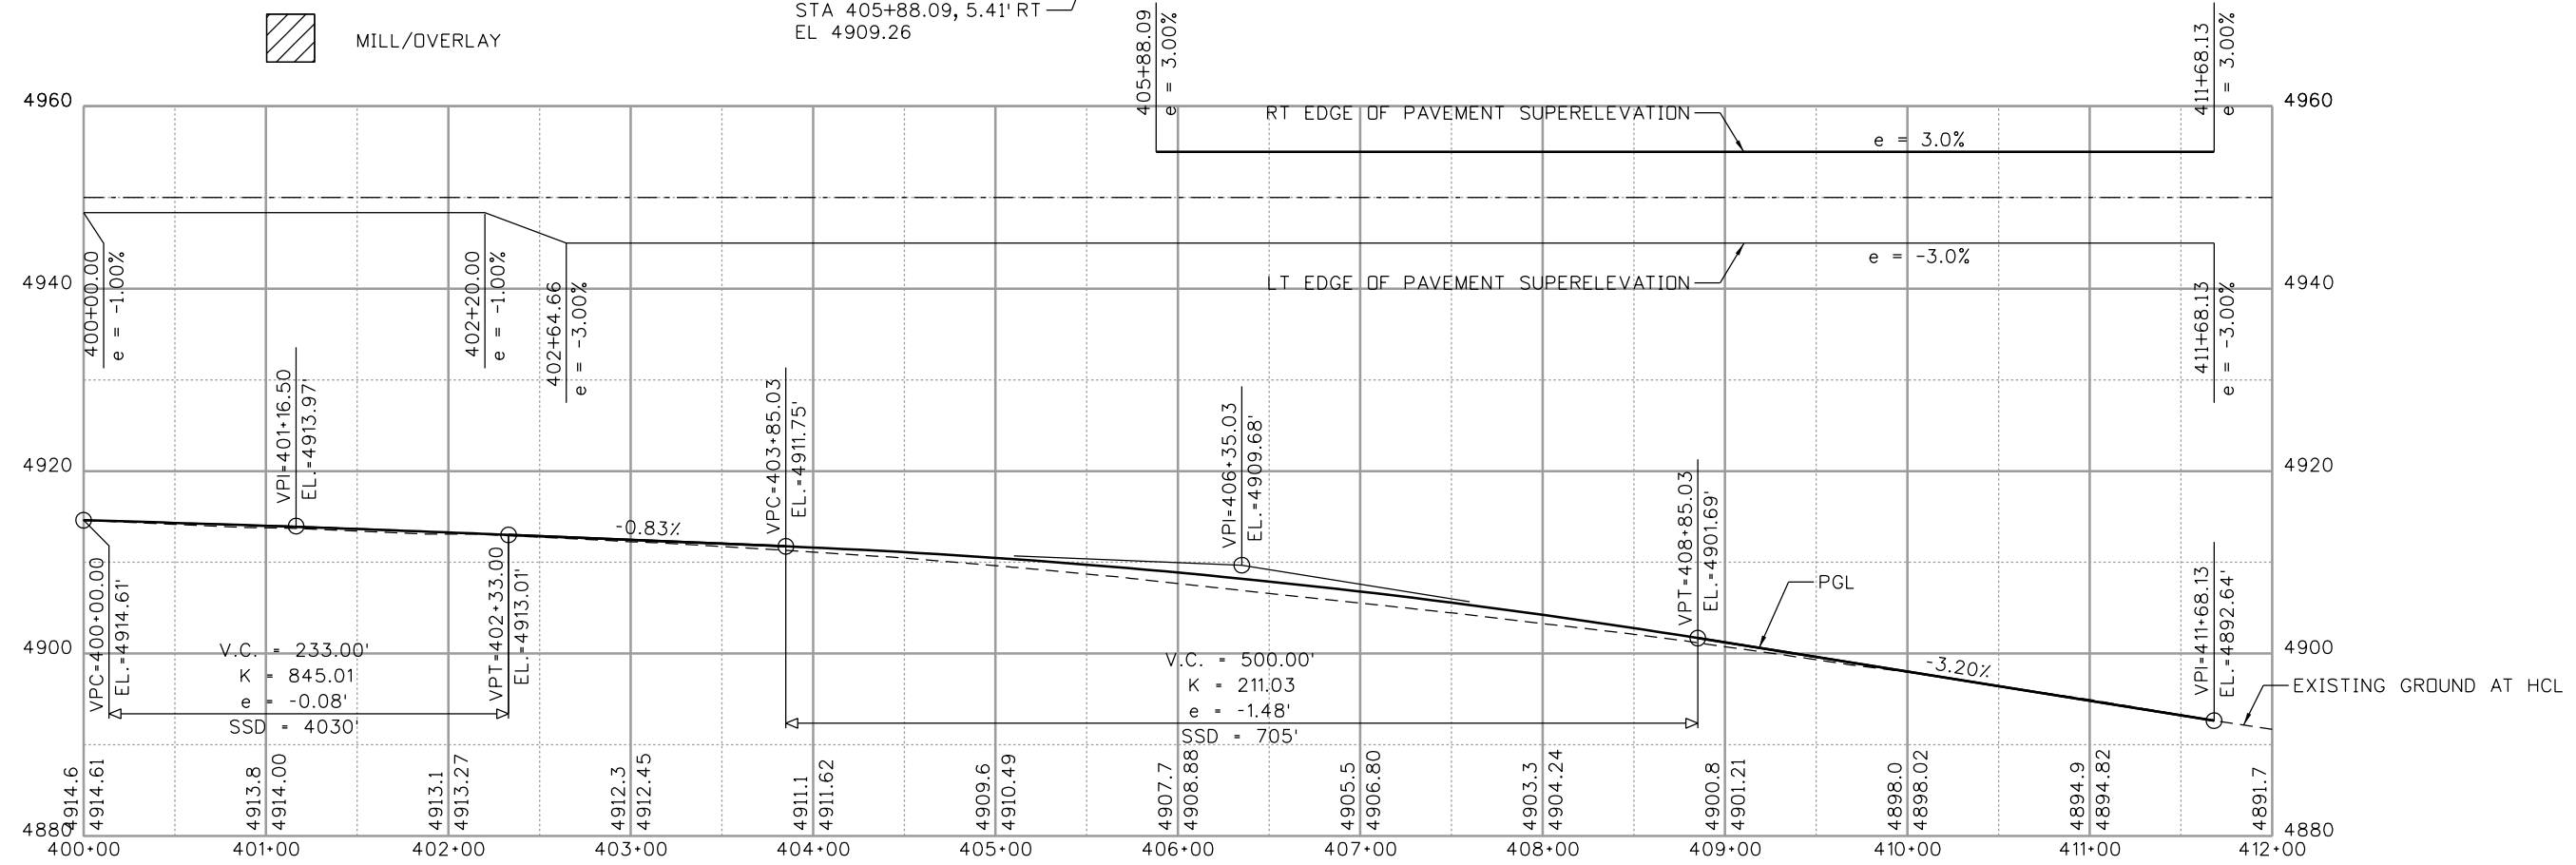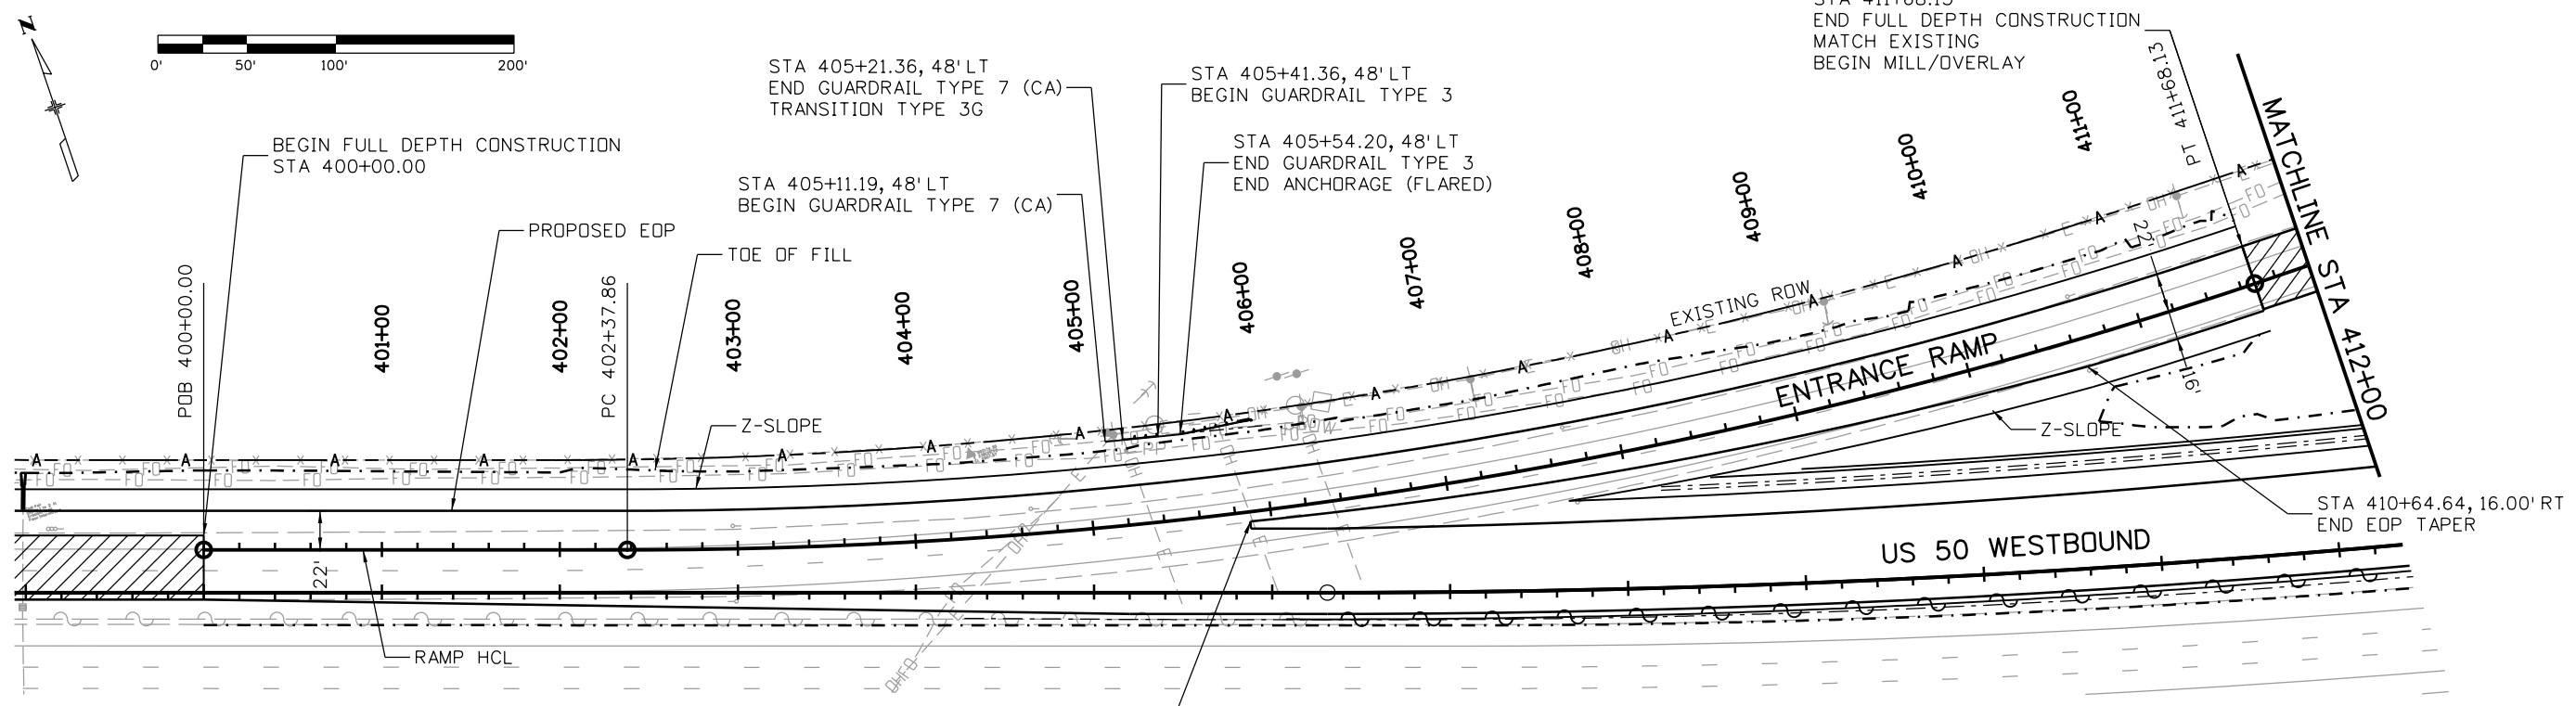

Print Date: 3/2/2017
 File Name: 20344-RoadwayPnPO8.dgn
 Horiz. Scale: 1:100 Vert. Scale:
JFS J. F. SATO AND ASSOCIATES
 5898 South Rapp Street
 Littleton, Colorado 80120

Sheet Revisions		
Date:	Comments	Init.

Colorado Department of Transportation
 902 Erie Avenue
 Pueblo, CO 81001
 Phone: 719-562-5509 FAX: 719-546-5702
Region 2 DTD


As Constructed
 No Revisions:
 Revised:
 Void:

US 50 WEST WESTBOUND
 ROADWAY PLAN AND PROFILE
 US 50 ENTRANCE RAMP
 Designer: ACE
 Detailer: ACE
 Subset: RPP
 Structure Numbers
 Subset Sheets: 08 of 14

Project No./Code
 STA 0503-085
 20344
 Sheet Number **52**

erfmon 10:51:11 AM c:\projectwise\pwz_working\dl756029\20344-RoadwayPnPO8.dgn

erfman 10:51:15 AM c:\projectwise\pwworking\dl756029\20344-RoadwayPn09.dgn

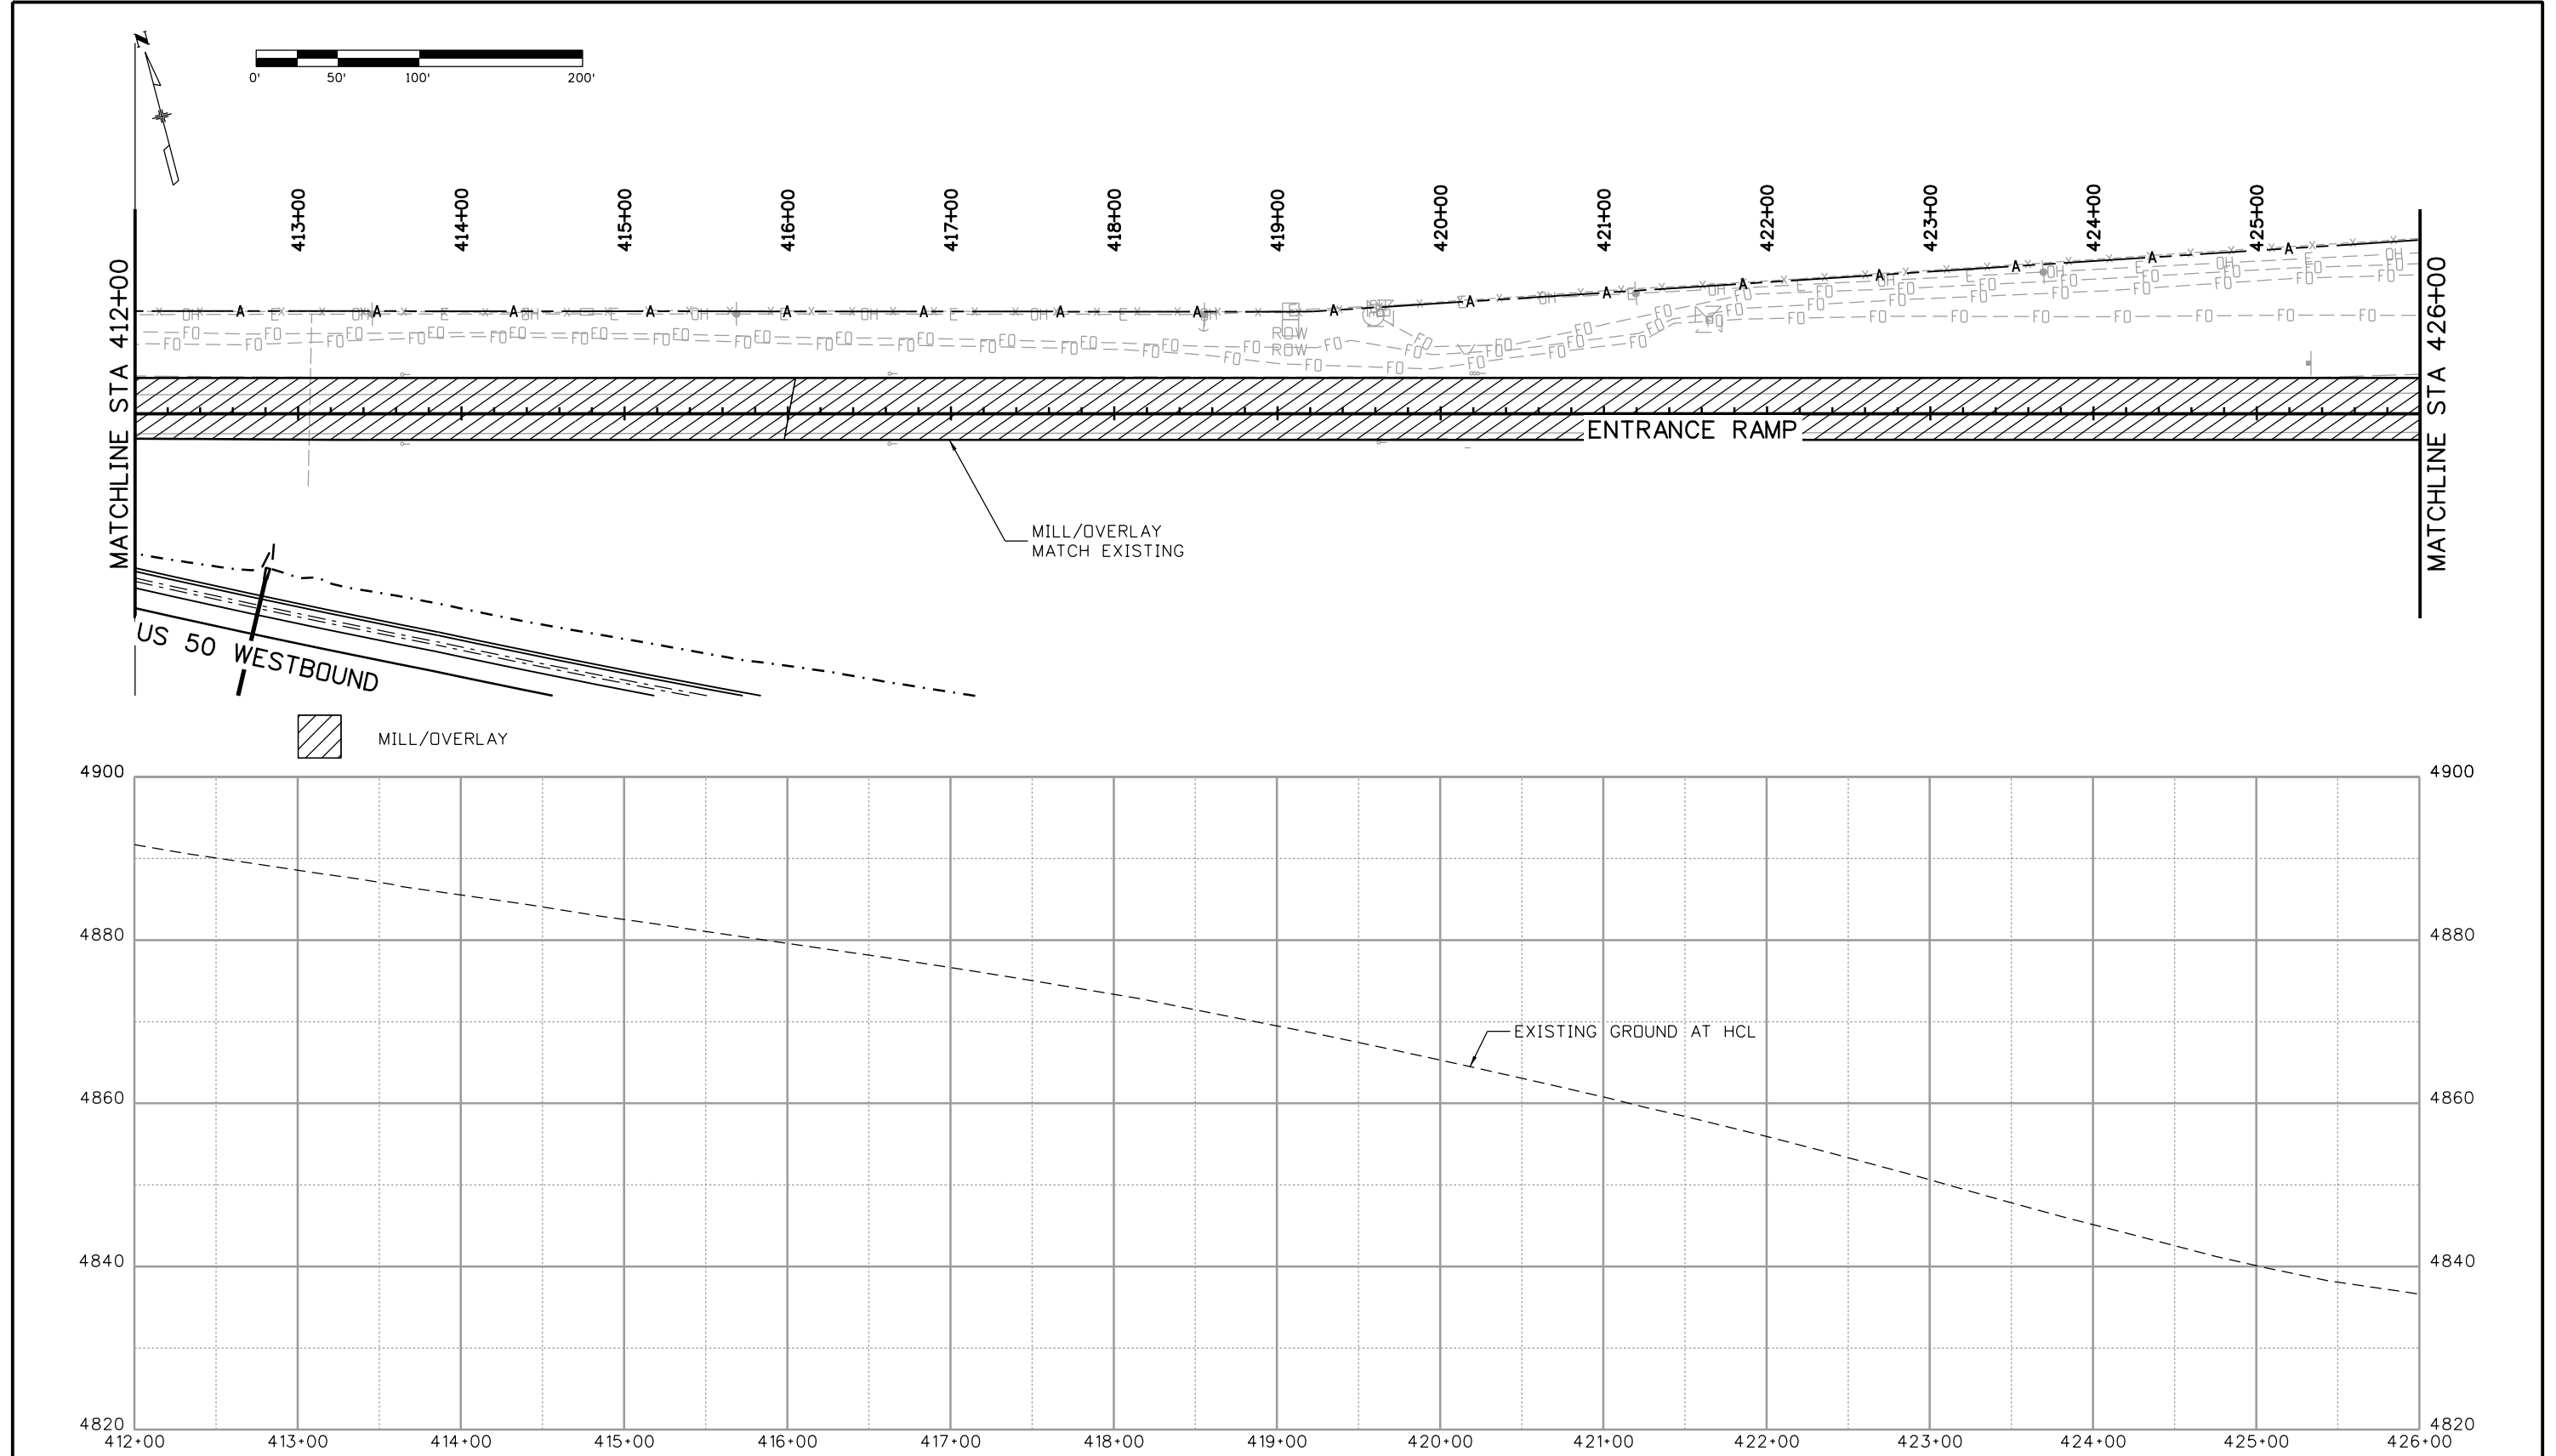

Print Date: 3/2/2017
 File Name: 20344-RoadwayPn09.dgn
 Horiz. Scale: 1:100 Vert. Scale:

JFS & A
 J. F. SATO AND ASSOCIATES
 5898 South Rapp Street
 Littleton, Colorado 80120

Sheet Revisions		
Date:	Comments	Init.

Colorado Department of Transportation

CDOT
 902 Erie Avenue
 Pueblo, CO 81001
 Phone: 719-562-5509 FAX: 719-546-5702

Region 2 DTD



As Constructed
No Revisions:
Revised:
Void:

**US 50 WEST WESTBOUND
 ROADWAY PLAN AND PROFILE
 US 50 ENTRANCE RAMP**

Designer: ACE Structure Numbers
 Detailer: ACE
 Subset: RPP Subset Sheets: 09 of 14

Project No./Code
STA 0503-085
20344
Sheet Number 53

erfman 10:51:18 AM c:\projectwise\pwz_working\dl756029\20344-RoadwayPnPI0.dgn

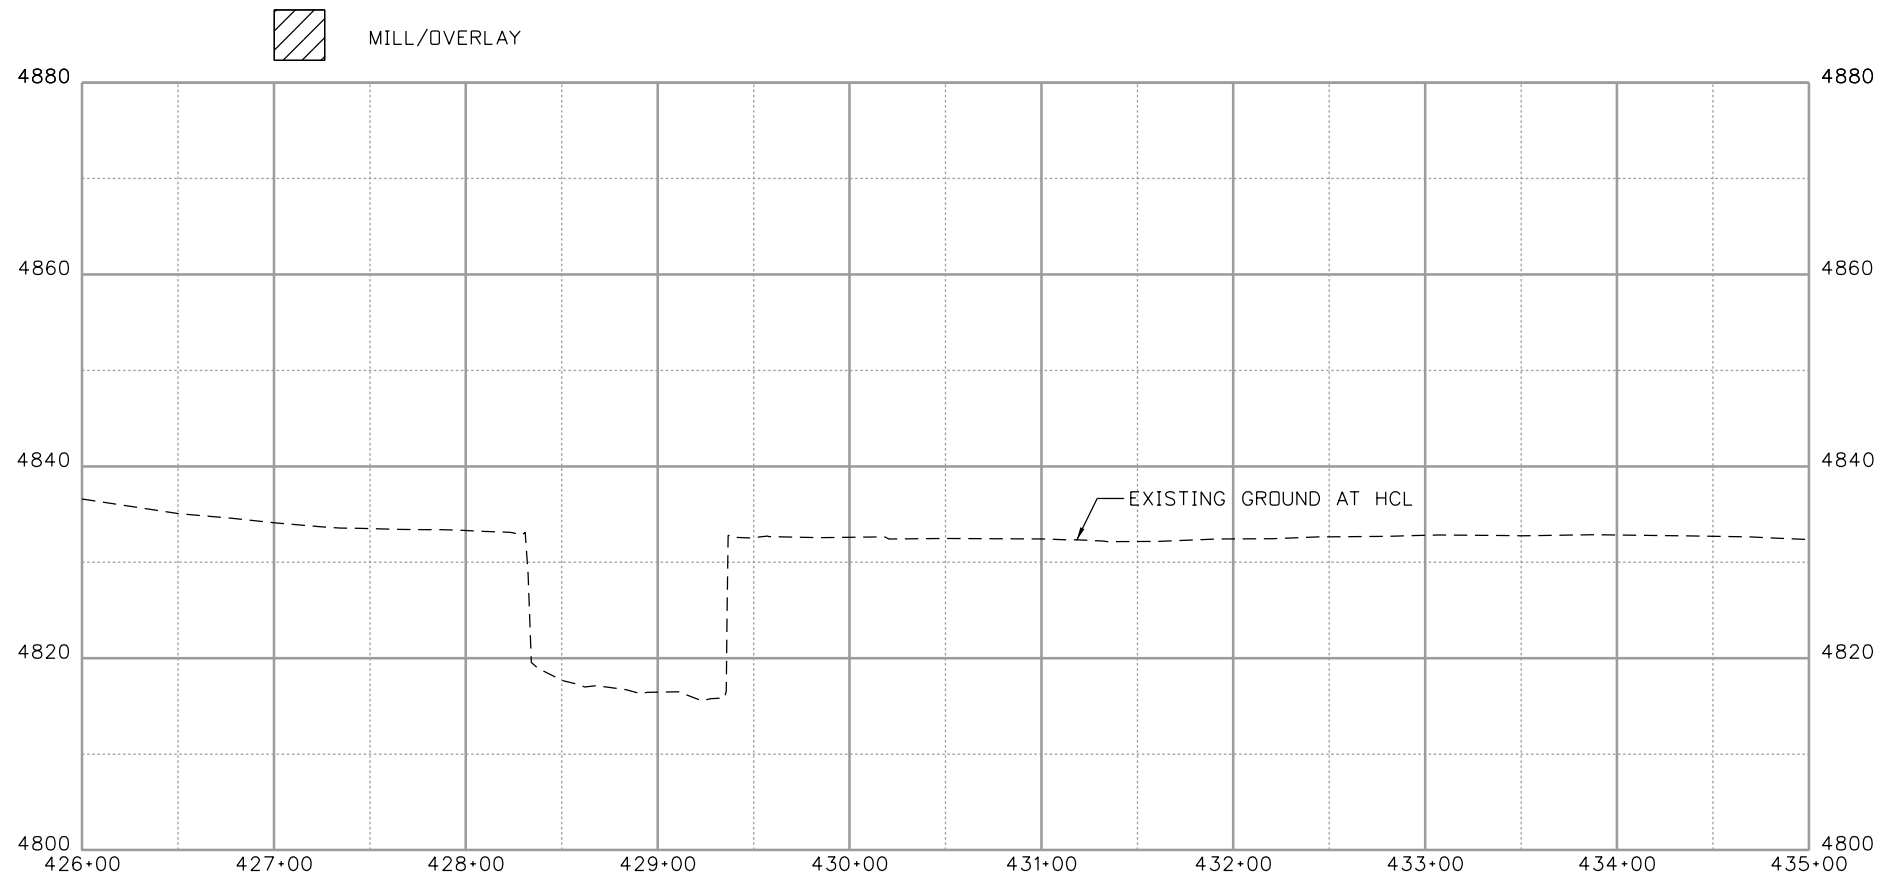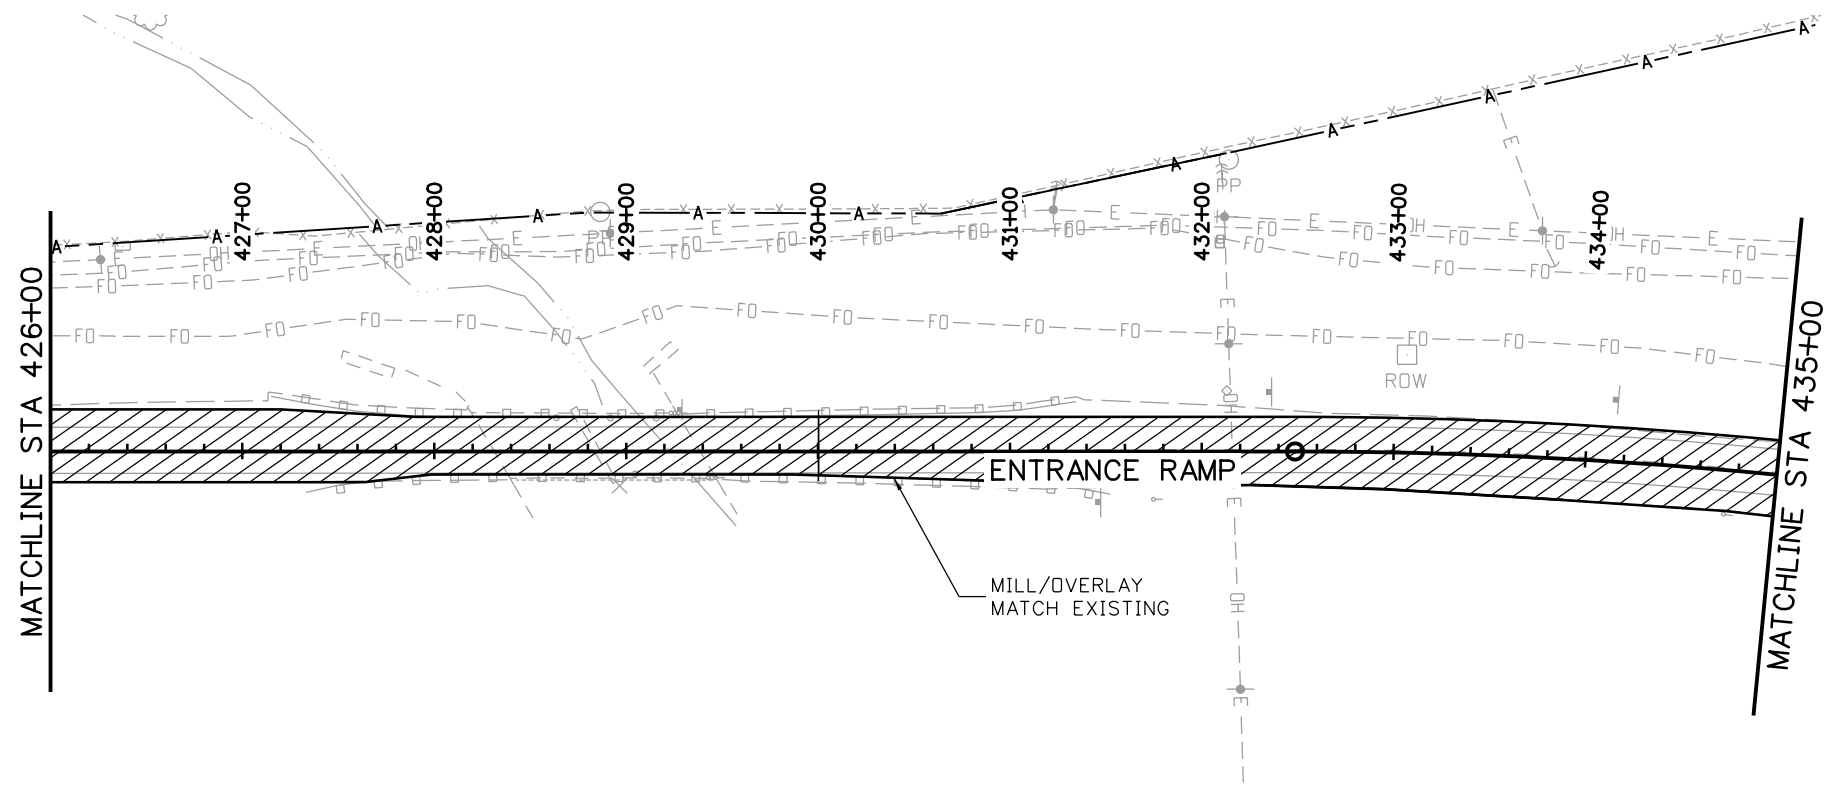

Print Date: 3/2/2017
 File Name: 20344-RoadwayPnPI0.dgn
 Horiz. Scale: 1:100 Vert. Scale:

JFS&A J. F. SATO AND ASSOCIATES
 5898 South Rapp Street
 Littleton, Colorado 80120

Sheet Revisions		
Date:	Comments	Init.

Colorado Department of Transportation



CDOT
 902 Erie Avenue
 Pueblo, CO 81001
 Phone: 719-562-5509 FAX: 719-546-5702

Region 2 DTD

As Constructed
No Revisions:
Revised:
Void:

US 50 WEST WESTBOUND ROADWAY PLAN AND PROFILE US 50 ENTRANCE RAMP			
Designer:	ACE	Structure Numbers	
Detailer:	ACE		
Subset:	RPP	Subset Sheets: 10 of 14	



Project No./Code
STA 0503-085
20344
Sheet Number 54

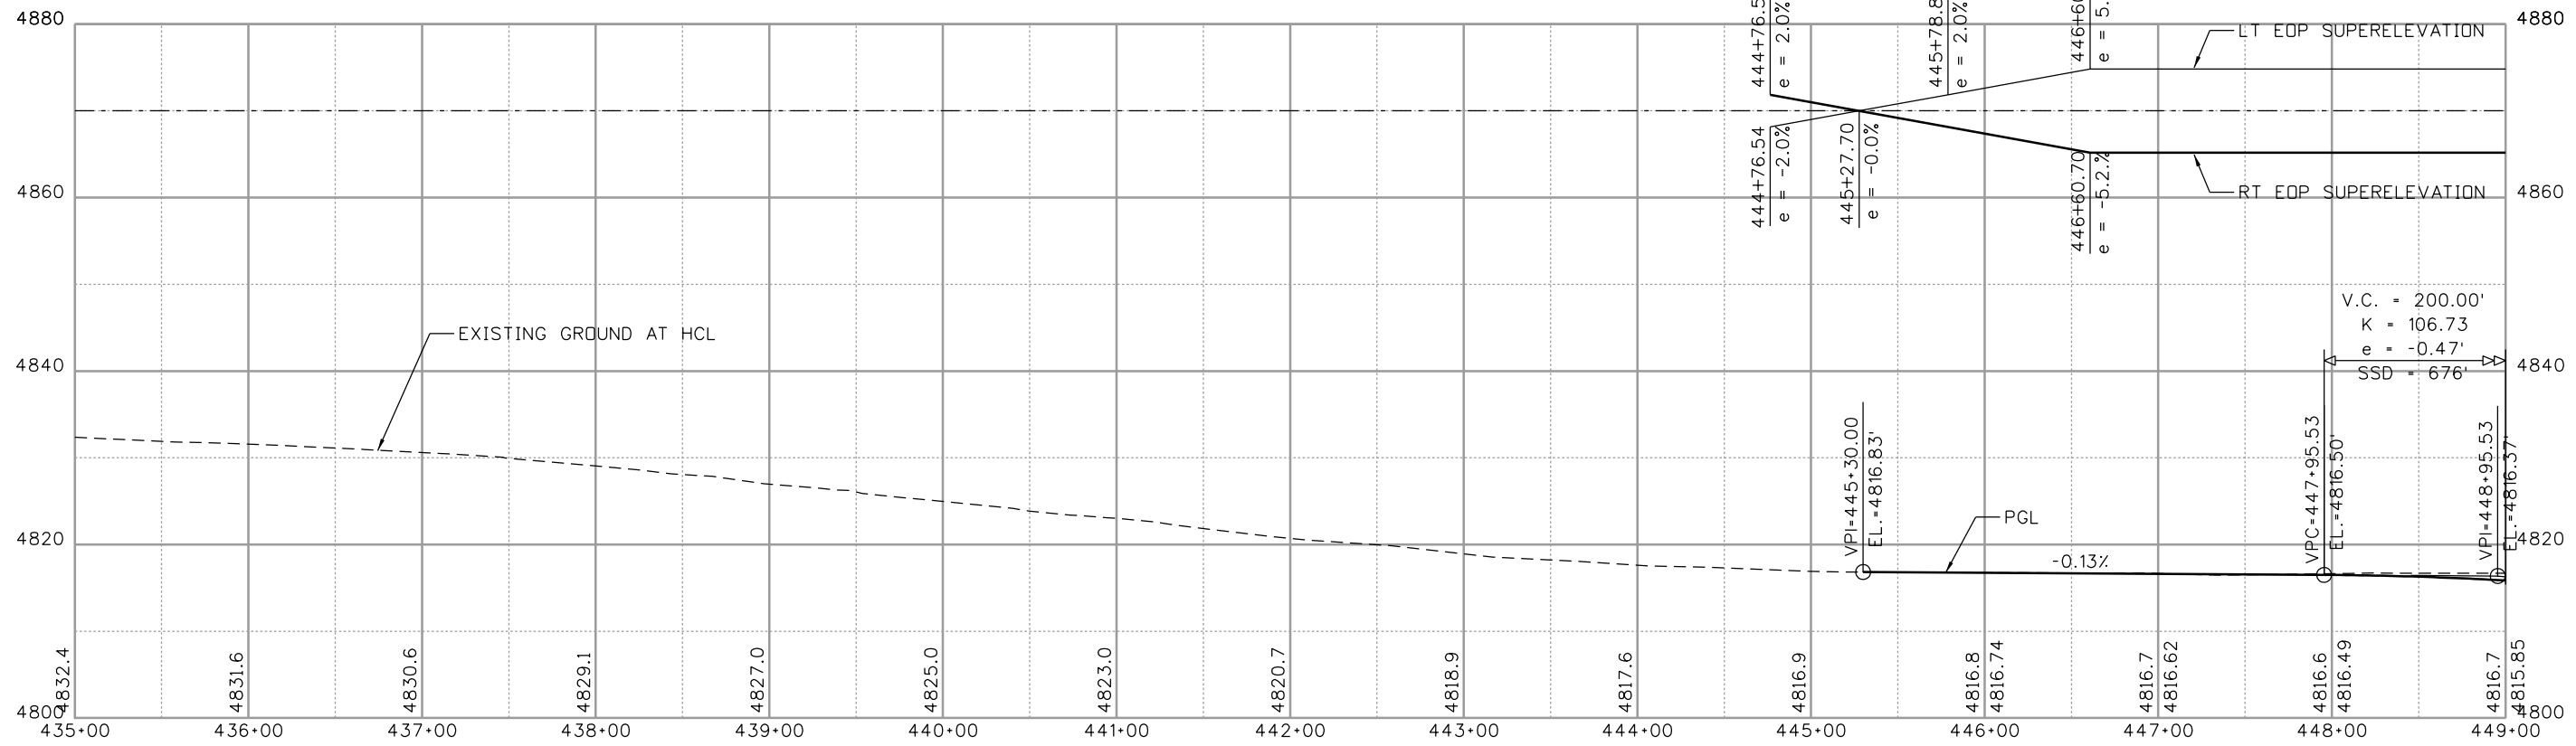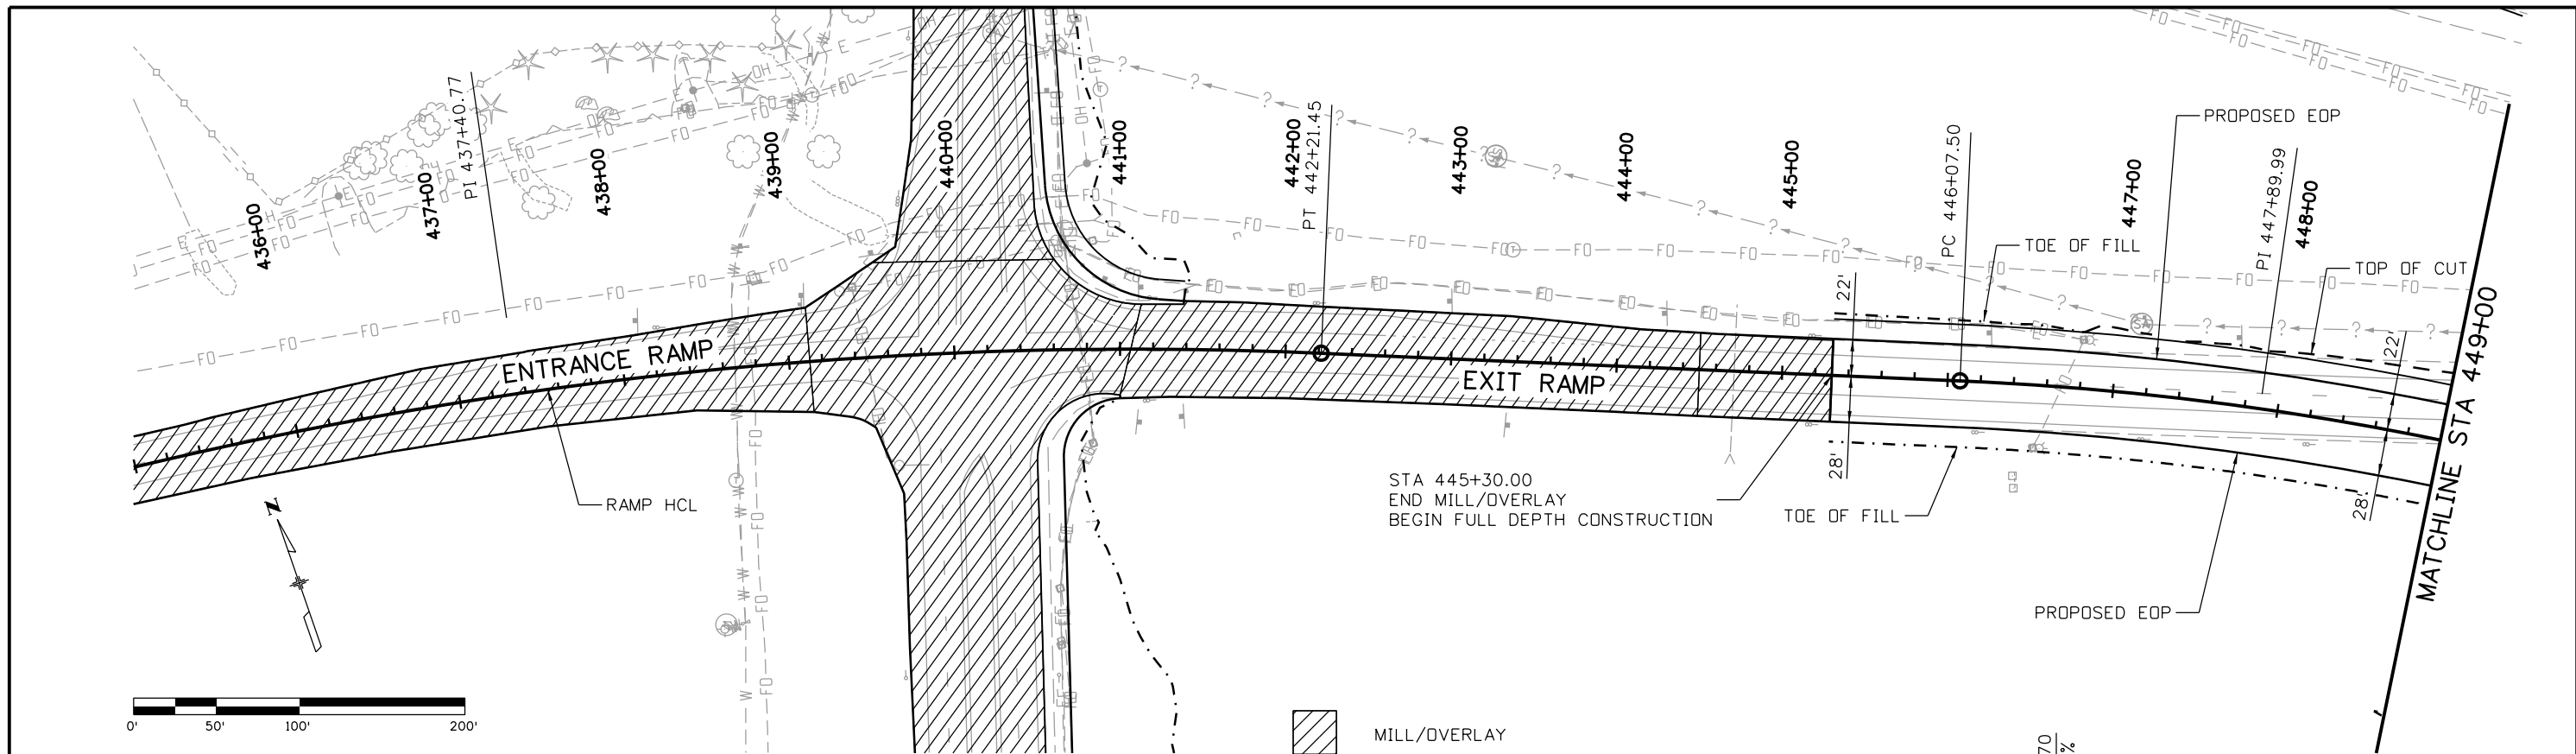

Print Date: 3/2/2017		Sheet Revisions		Colorado Department of Transportation		As Constructed		US 50 WEST WESTBOUND ROADWAY PLAN AND PROFILE		Project No./Code	
File Name: 20344-RoadwayPnPl1.dgn		Date:	Comments	Init.	902 Erie Avenue Pueblo, CO 81001 Phone: 719-562-5509 FAX: 719-546-5702		No Revisions:		ROADWAY PLAN AND PROFILE		STA 0503-085
Horiz. Scale: 1:100 Vert. Scale:					Region 2 DTD		Revised:		US 50 EXIT RAMP		20344
JFS & A J. F. SATO AND ASSOCIATES 5898 South Rapp Street Littleton, Colorado 80120					CDOT		Void:		Designer: ACE Structure Numbers		Sheet Number 55
0000					Region 2 DTD		Subset:		Detailer: ACE		
									Subset: RPP		Subset Sheets: 11 of 14

erfmon 10:51:21 AM c:\projectwise\pwworking\dl756029\20344-RoadwayPnPl1.dgn

erfman 10:51:25 AM c:\projectwise\pwworking\dl756029\20344-RoadwayPnPi2.dgn

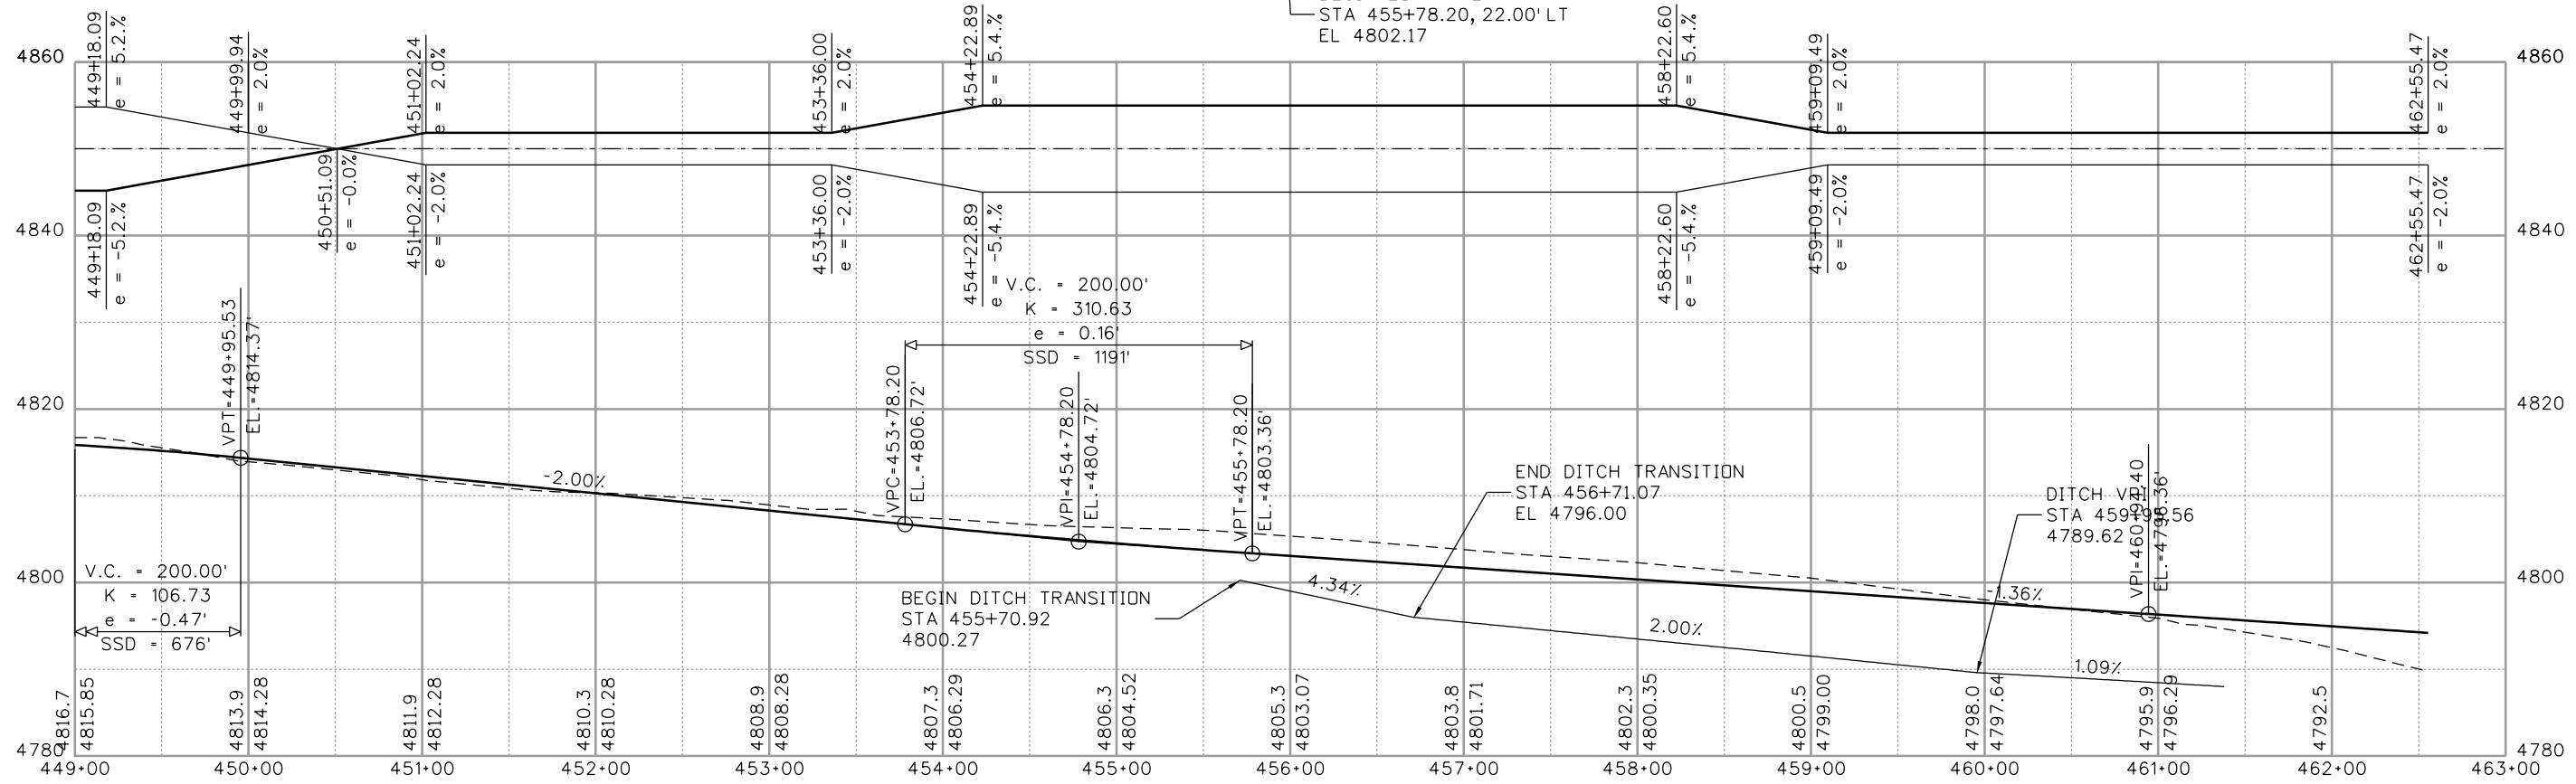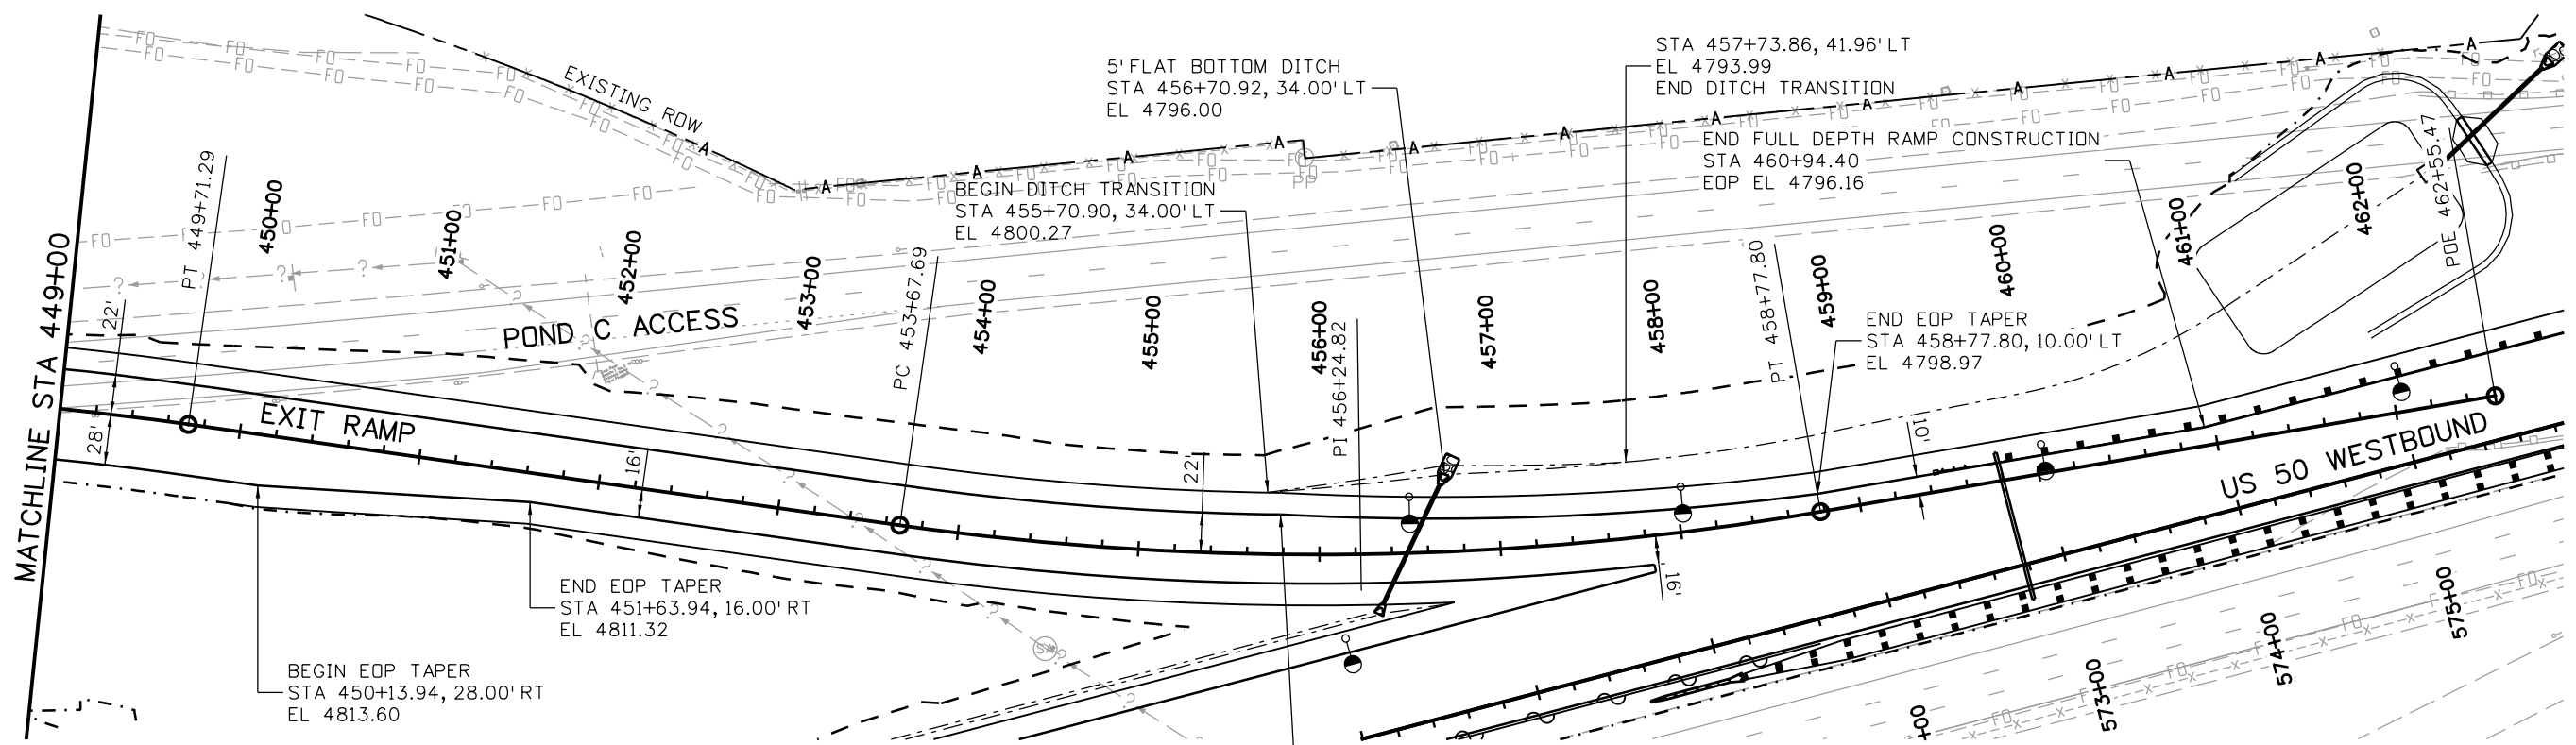

Print Date: 3/2/2017
 File Name: 20344-RoadwayPnPi2.dgn
 Horiz. Scale: 1:100 Vert. Scale:
JFS
 J. F. SATO AND ASSOCIATES
 5898 South Rapp Street
 Littleton, Colorado 80120

Sheet Revisions		
Date:	Comments	Init.

Colorado Department of Transportation


 902 Erie Avenue
 Pueblo, CO 81001
 Phone: 719-562-5509 FAX: 719-546-5702
 Region 2 DTD

As Constructed
No Revisions:
Revised:
Void:

US 50 WEST WESTBOUND
 ROADWAY PLAN AND PROFILE
 US 50 EXIT RAMP
 Designer: ACE
 Detailer: ACE
 Subset: RPP
 Structure Numbers
 Subset Sheets: 12 of 14

Project No./Code
STA 0503-085
20344
Sheet Number 56

erfman 10:51:28 AM c:\projectwise\pwrz\working\dl756029\20344-RoadwayPnPI3.dgn

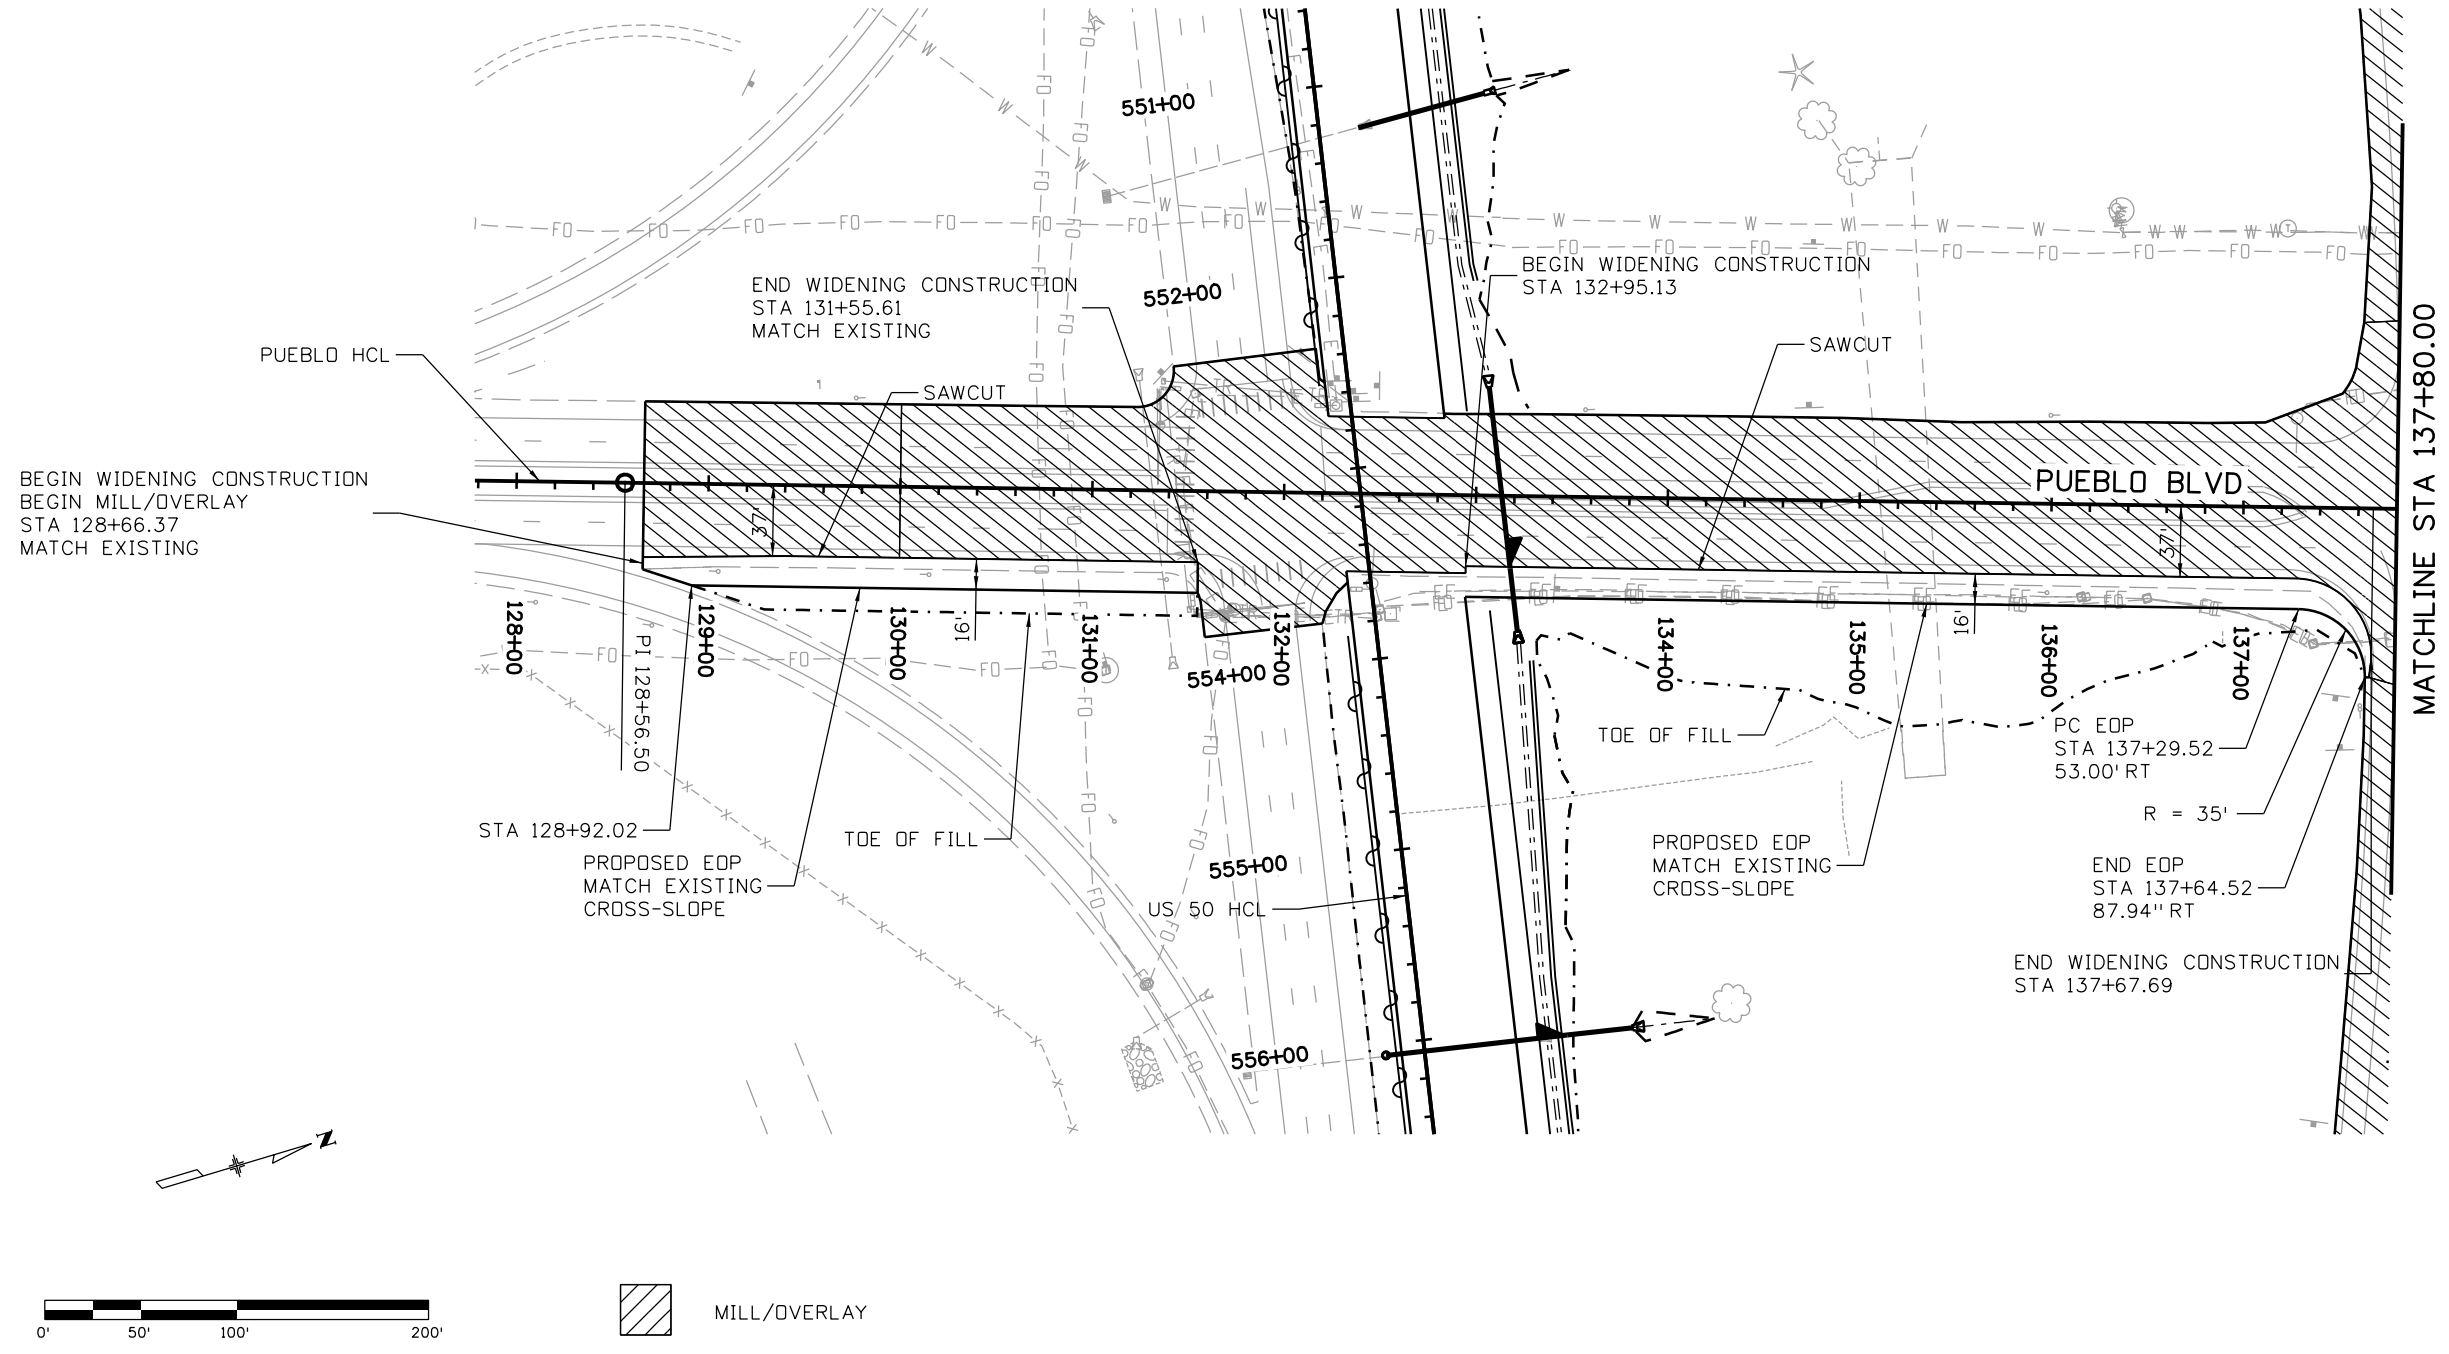

Print Date: 3/2/2017
 File Name: 20344-RoadwayPnPI3.dgn
 Horiz. Scale: 1:100 Vert. Scale:
JFS&A J. F. SATO AND ASSOCIATES
 5898 South Rapp Street
 Littleton, Colorado 80120

Sheet Revisions		
Date:	Comments	Init.

Colorado Department of Transportation



 902 Erie Avenue
 Pueblo, CO 81001
 Phone: 719-562-5509 FAX: 719-546-5702
Region 2 **DTD**

As Constructed
No Revisions:
Revised:
Void:

**US 50 WEST WESTBOUND
 ROADWAY PLAN
 PUEBLO BLVD**

Designer:	ACE	Structure Numbers	
Detailer:	ACE		
Subset:	RPP	Subset Sheets: 13 of 14	

Project No./Code
STA 0503-085
20344
Sheet Number 57

 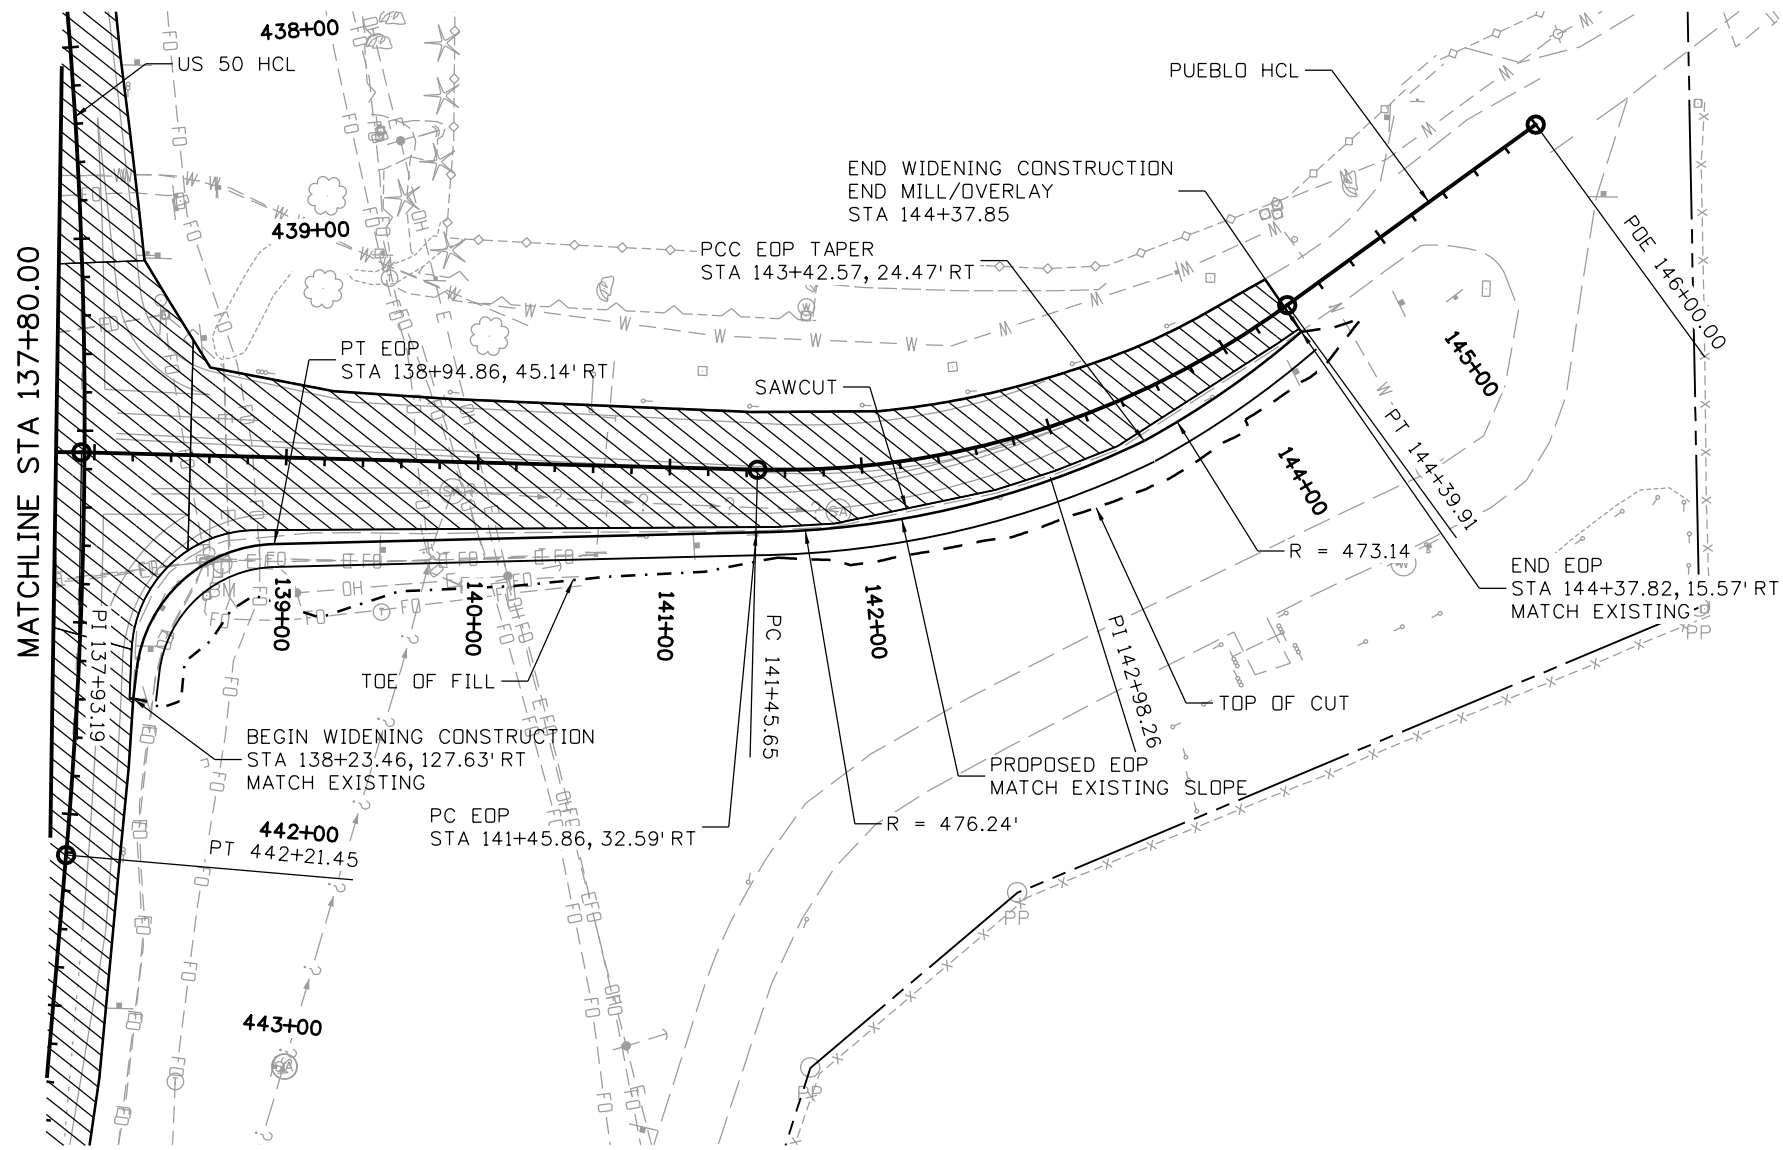

MILL/OVERLAY

Print Date: 3/2/2017
 File Name: 20344-RoadwayPnP14.dgn
 Horiz. Scale: 1:100 Vert. Scale:

JFS & A
 J. F. SATO AND ASSOCIATES
 5898 South Rapp Street
 Littleton, Colorado 80120

Sheet Revisions		
Date:	Comments	Init.

Colorado Department of Transportation

902 Erie Avenue
 Pueblo, CO 81001
 Phone: 719-562-5509 FAX: 719-546-5702

Region 2 DTD

As Constructed
No Revisions:
Revised:
Void:

US 50 WEST WESTBOUND ROADWAY PLAN PUEBLO BLVD			
Designer:	ACE	Structure	
Detailer:	ACE	Numbers	
Subset:	RPP	Subset Sheets:	12 of 12

Project No./Code
STA 0503-085
20344
Sheet Number 58

erfman 10:51:54 AM c:\projectwise\pwworking\dl756029\20344-RoadwayPnP14.dgn