





Know what's below.
Call before you dig.

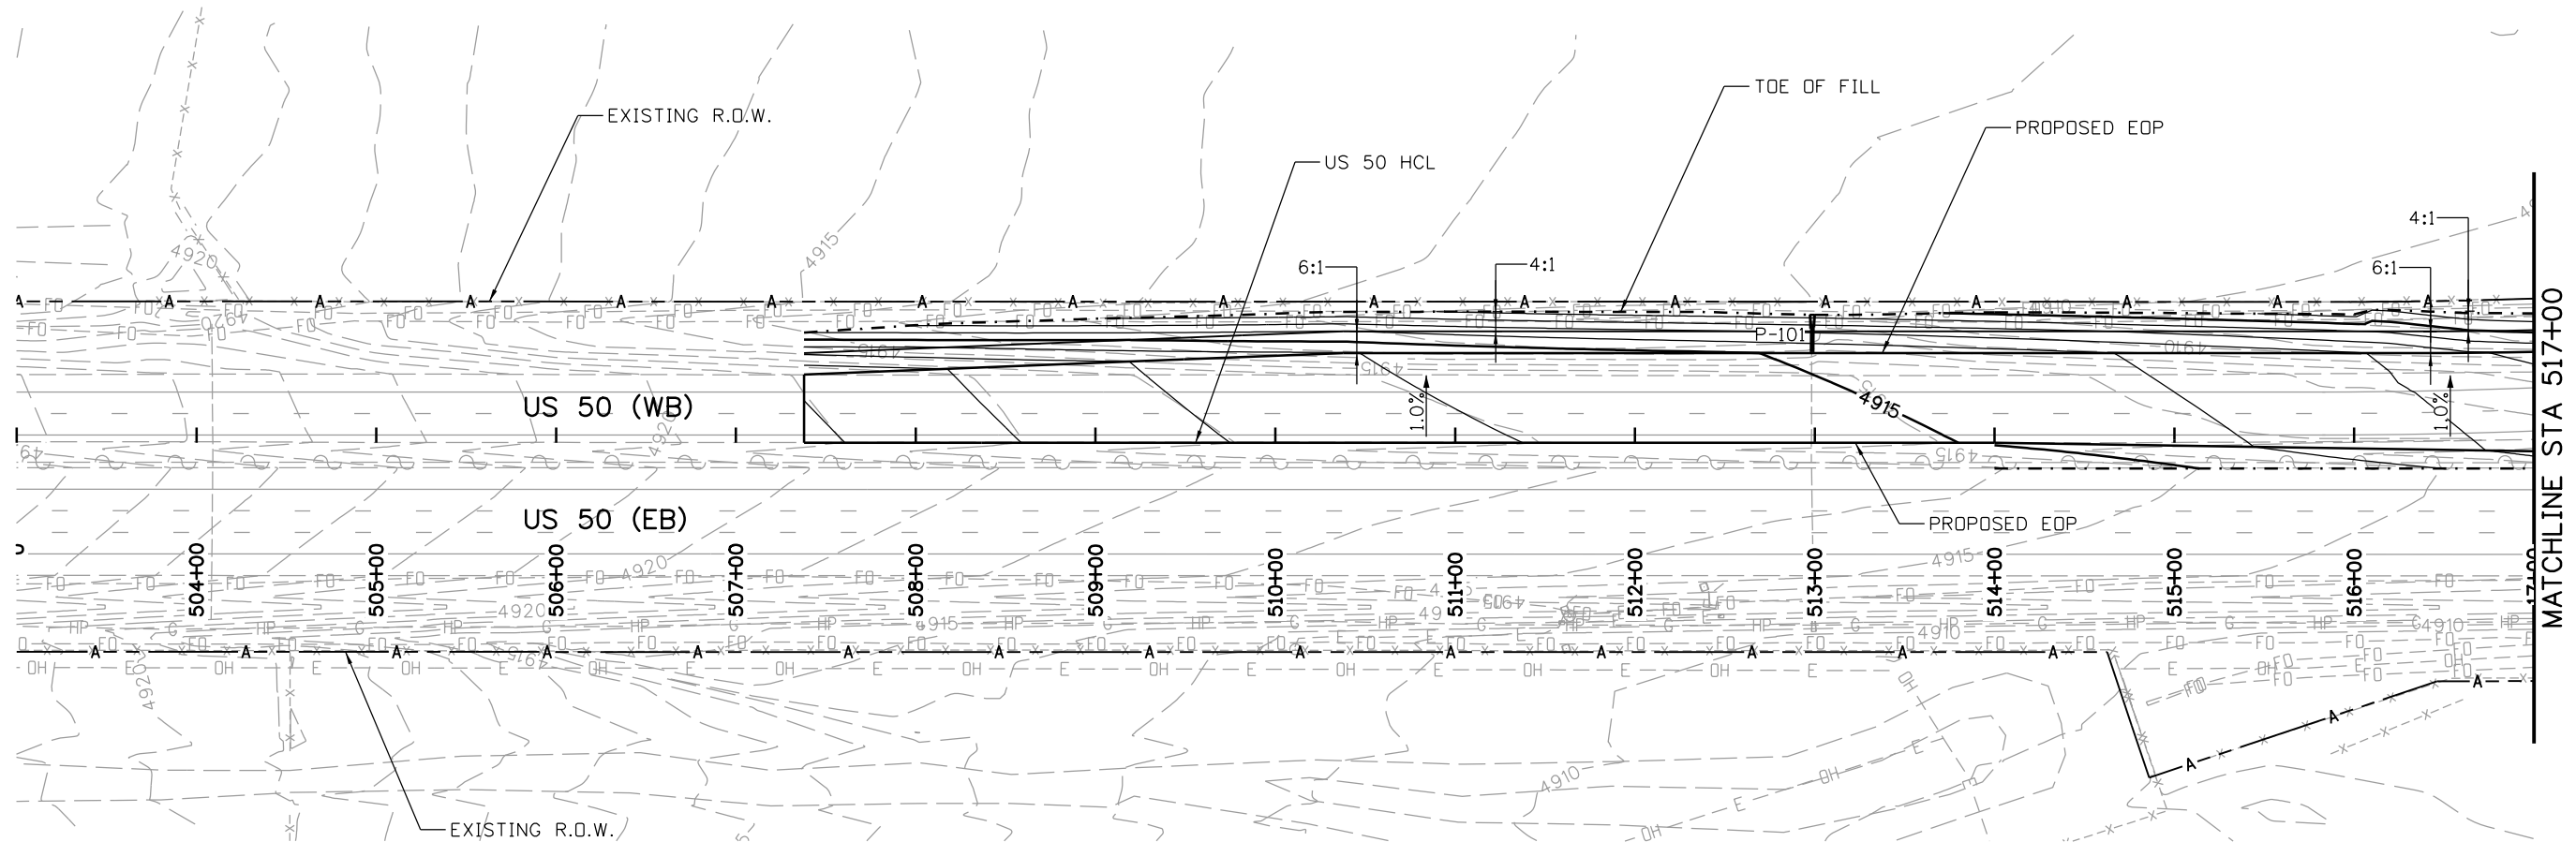


MATCHLINE STA 517+00

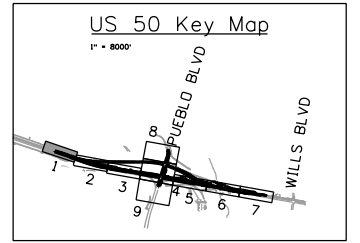

NOTE
SEE REMOVAL PLAN FOR MILL AND OVERLAY LIMITS ON US 50.

Print Date: 3/2/2017
 File Name: 20344-Grading-Drainage01.dgn
 Horiz. Scale: 1:100 Vert. Scale:



J. F. SATO AND ASSOCIATES
 5898 South Rapp Street
 Littleton, Colorado 80120

Sheet Revisions		
Date:	Comments	Init.

Colorado Department of Transportation



902 Erie Avenue
 Pueblo, CO 81001
 Phone: 719-562-5509 FAX: 719-546-5702

Region 2 DTD

As Constructed
No Revisions:
Revised:
Void:

US 50 WEST WESTBOUND
 GRADING AND DRAINAGE PLAN
 US 50




Designer:	ACE	Structure Numbers	
Detailer:	ACE		
Subset:	GR	Subset Sheets: 01 of 09	

Project No./Code	
	STA 0503-085
	20344
Sheet Number	80

erfman 10:53:08 AM c:\projects\wise\pzw_working\dl757493\20344-Grading-Drainage01.dgn



Know what's below.
Call before you dig.

 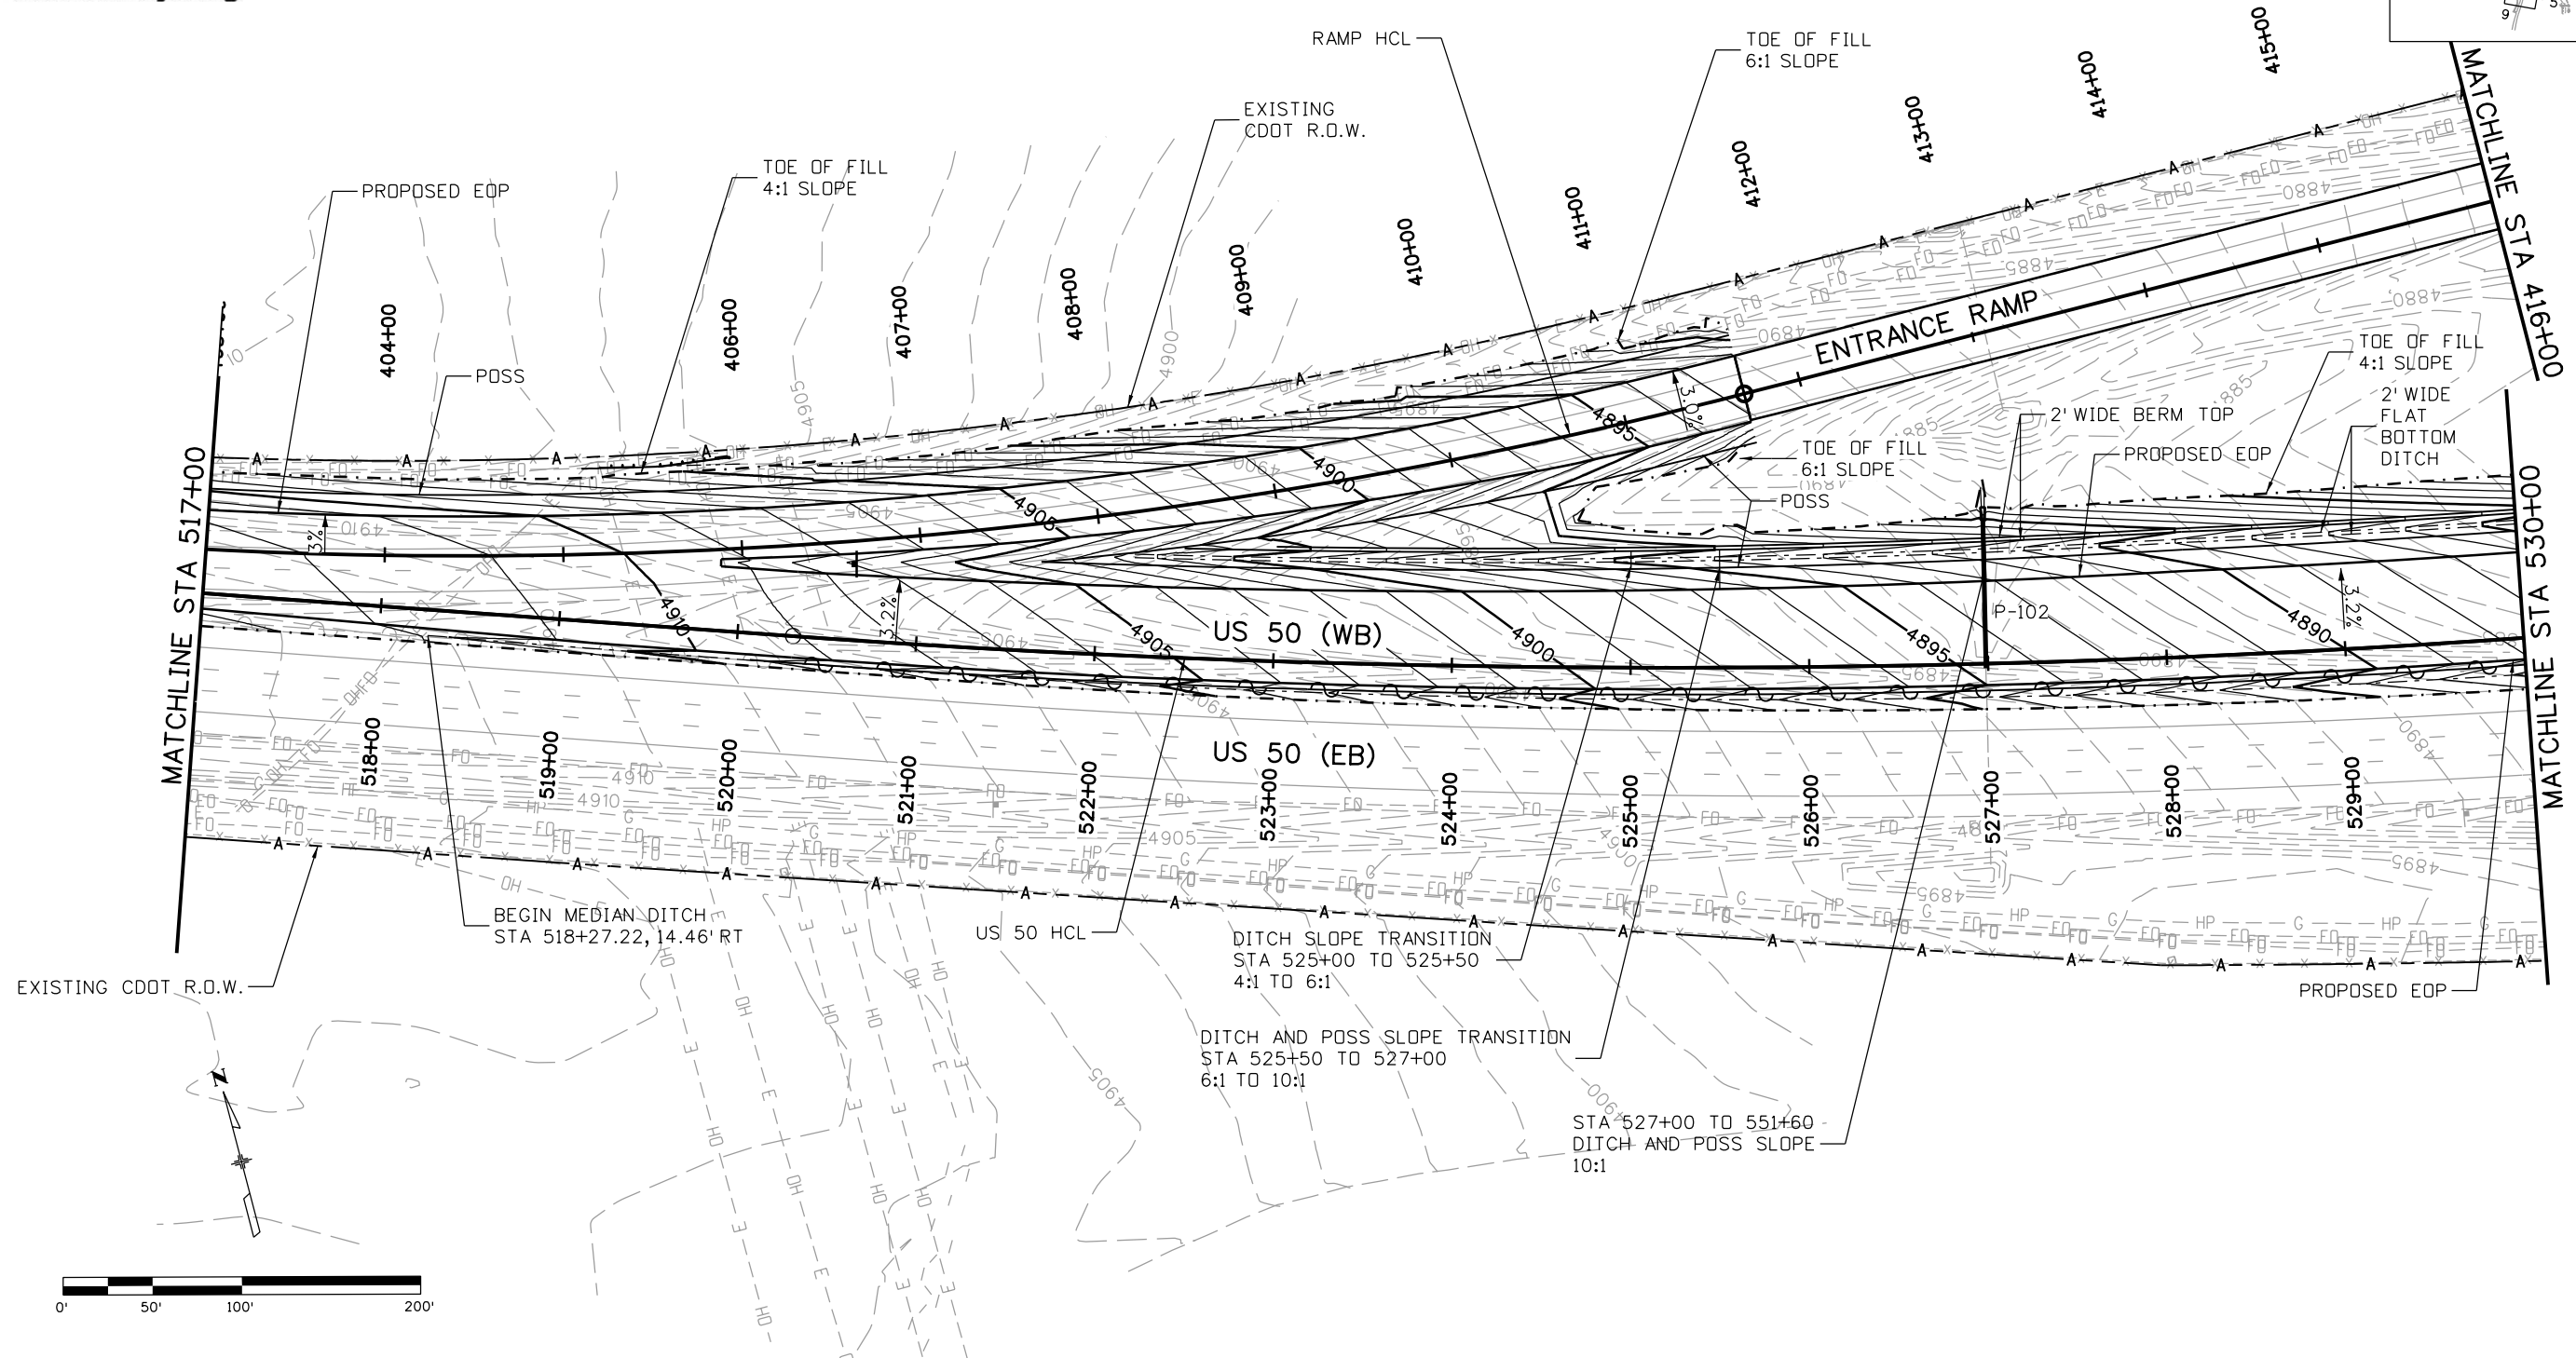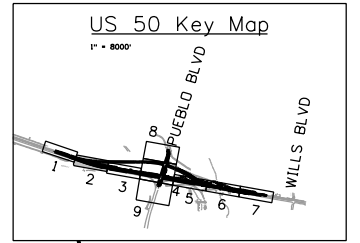

erfman 10:53:31 AM c:\projectwise\pwz\working\dl757493\20344-Grading-Drainage02.dgn

Print Date: 3/2/2017
 File Name: 20344-Grading-Drainage02.dgn
 Horiz. Scale: 1:100 Vert. Scale:
JFS & A J. F. SATO AND ASSOCIATES
 5898 South Rapp Street
 Littleton, Colorado 80120

Sheet Revisions		
Date:	Comments	Init.

Colorado Department of Transportation
 902 Erie Avenue
 Pueblo, CO 81001
 Phone: 719-562-5509 FAX: 719-546-5702
Region 2 **DTD**

As Constructed
No Revisions:
Revised:
Void:




**US 50 WEST WESTBOUND
 GRADING AND DRAINAGE PLAN
 US 50**

Designer:	ACE	Structure	
Detailer:	ACE	Numbers	
Subset:	GR	Subset Sheets:	02 of 09

Project No./Code
STA 0503-085
20344
Sheet Number 81



Know what's below.
Call before you dig.

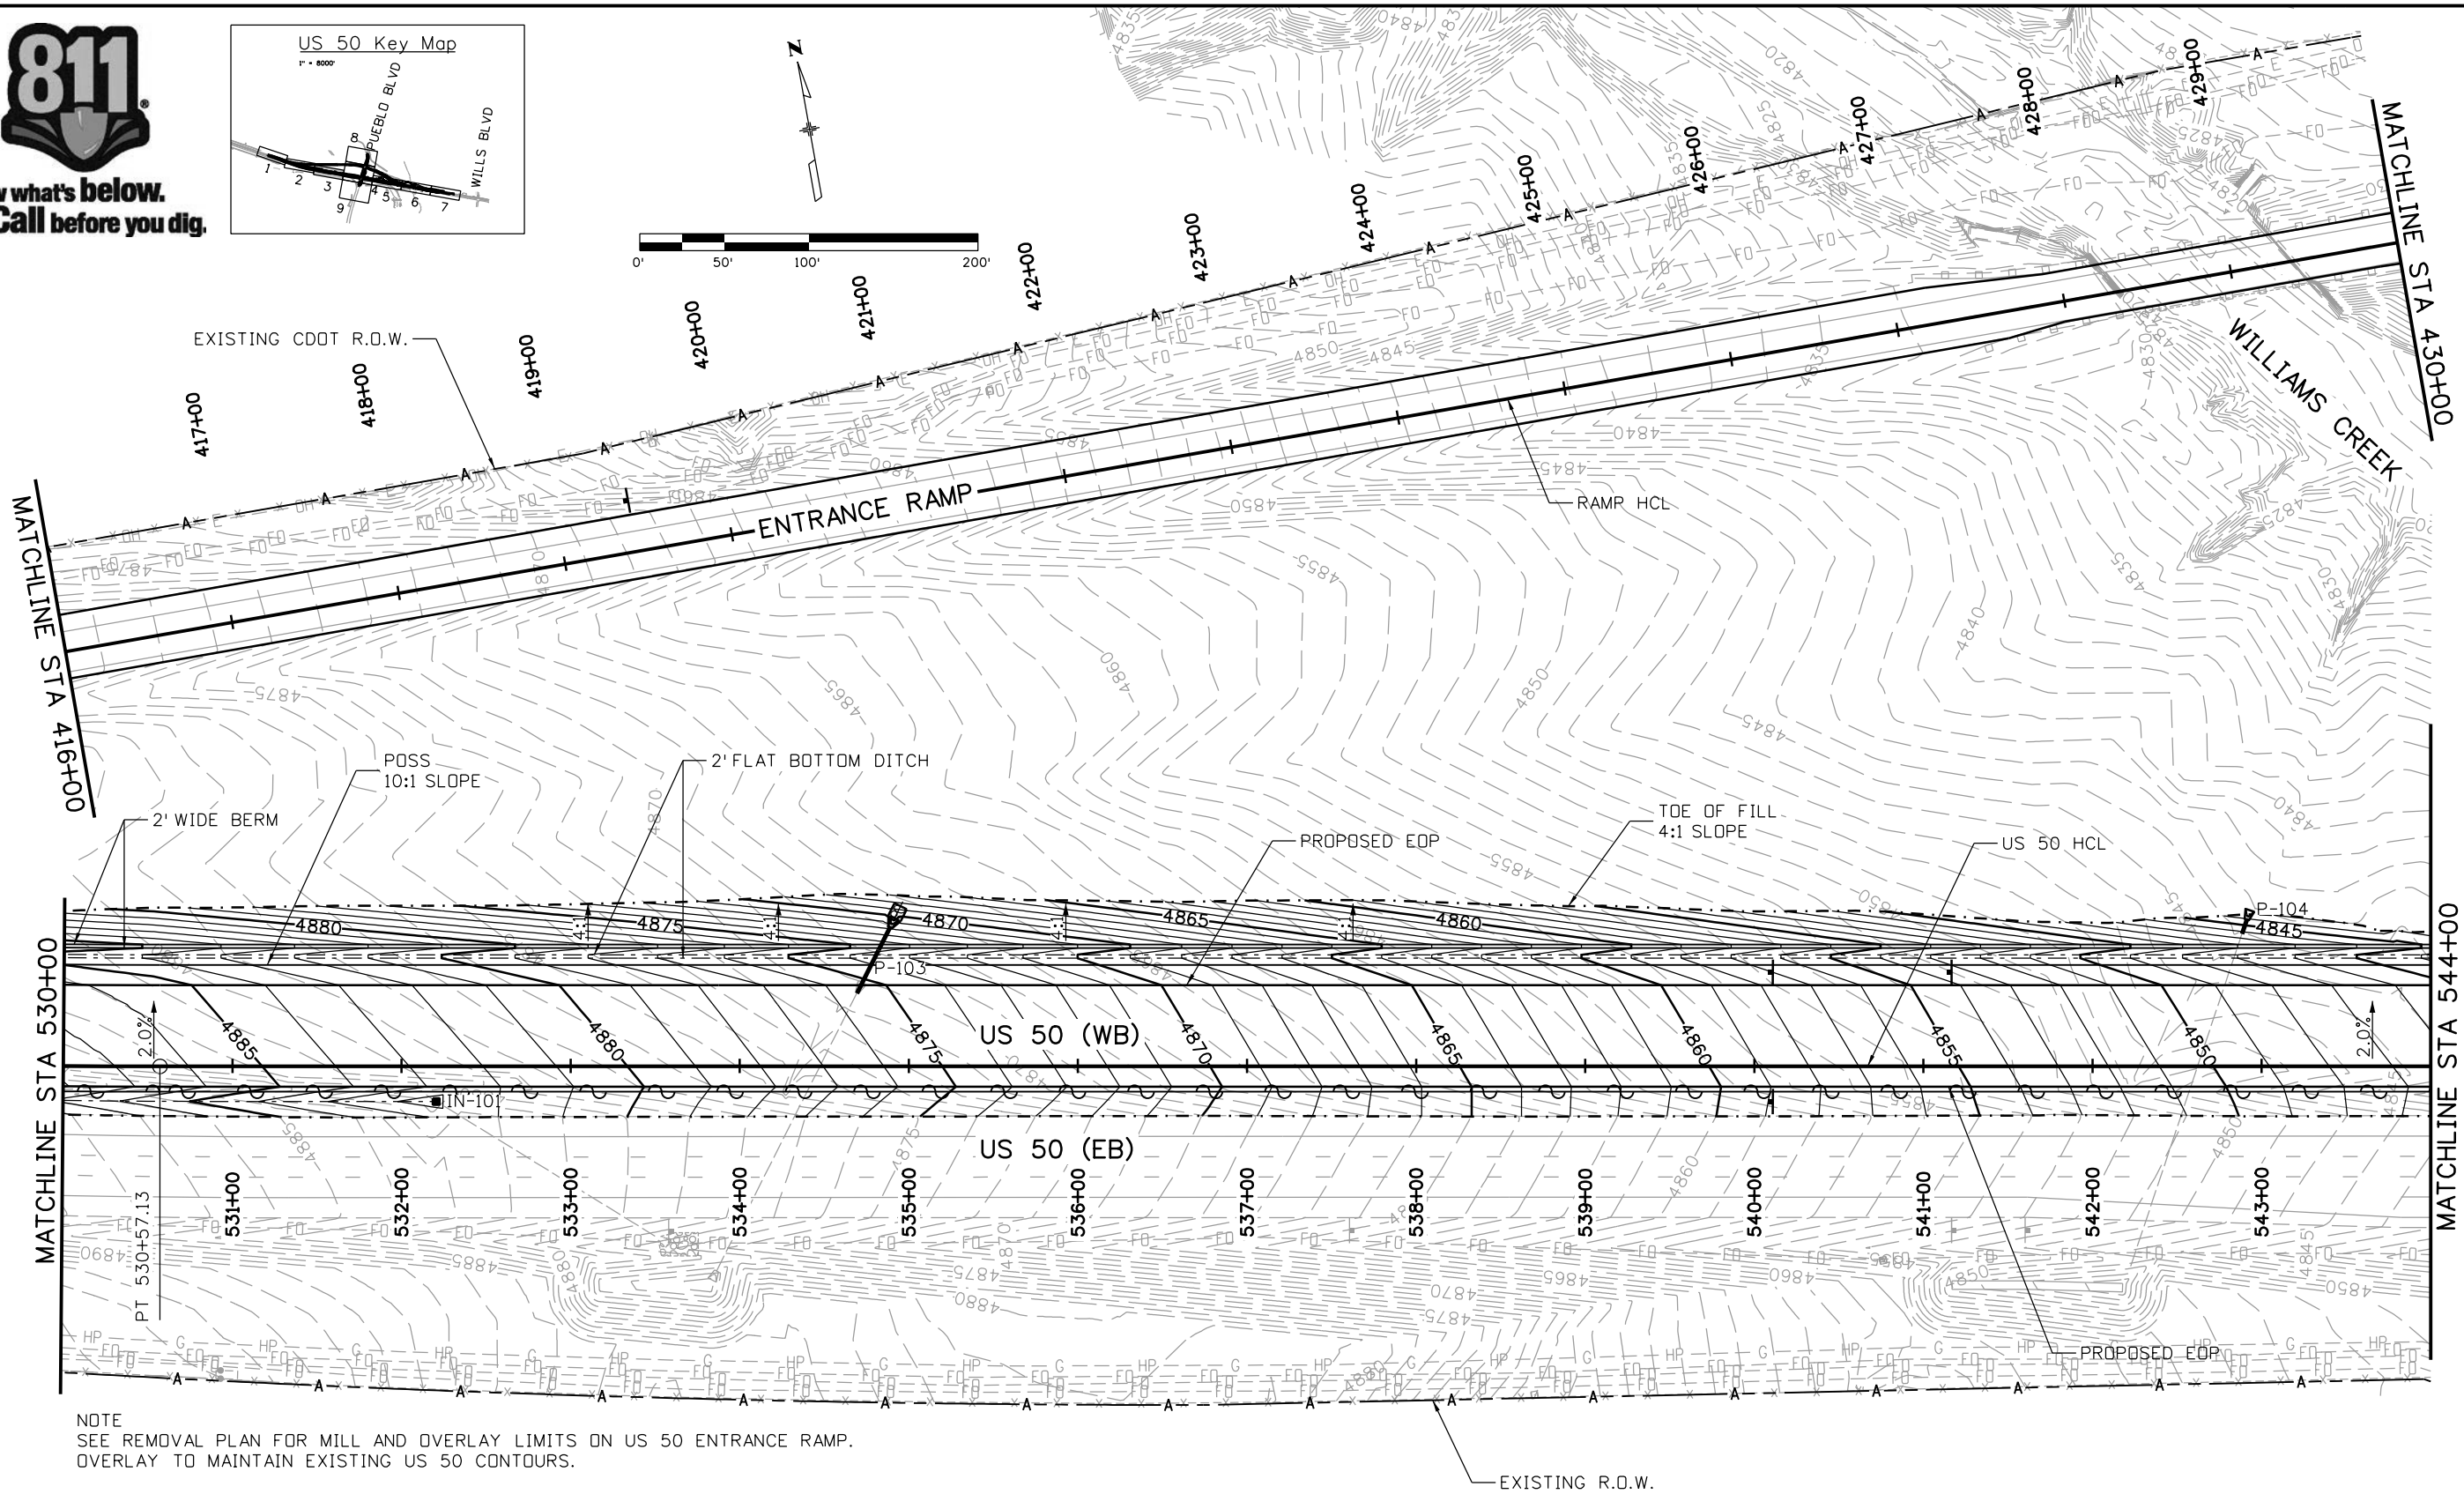 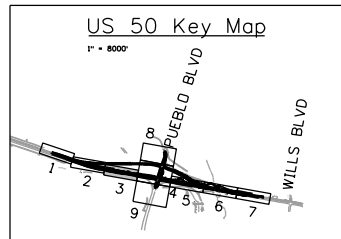

NOTE
SEE REMOVAL PLAN FOR MILL AND OVERLAY LIMITS ON US 50 ENTRANCE RAMP.
OVERLAY TO MAINTAIN EXISTING US 50 CONTOURS.

Print Date: 3/2/2017

File Name: 20344-Grading-Drainage03.dgn

Horiz. Scale: 1:100

Vert. Scale:



J. F. SATO AND ASSOCIATES
5898 South Rapp Street
Littleton, Colorado 80120



Sheet Revisions

Date:	Comments	Init.

Colorado Department of Transportation



902 Erie Avenue
Pueblo, CO 81001
Phone: 719-562-5509 FAX: 719-546-5702

Region 2

DTD

As Constructed

No Revisions:

Revised:

Void:

US 50 WEST WESTBOUND
GRADING AND DRAINAGE PLAN
US 50

Designer:	ACE	Structure Numbers	
Detailer:	ACE		
Subset:	GR	Subset Sheets: 03 of 09	

Project No./Code




STA 0503-085

20344

Sheet Number 82



Know what's below.
Call before you dig.

 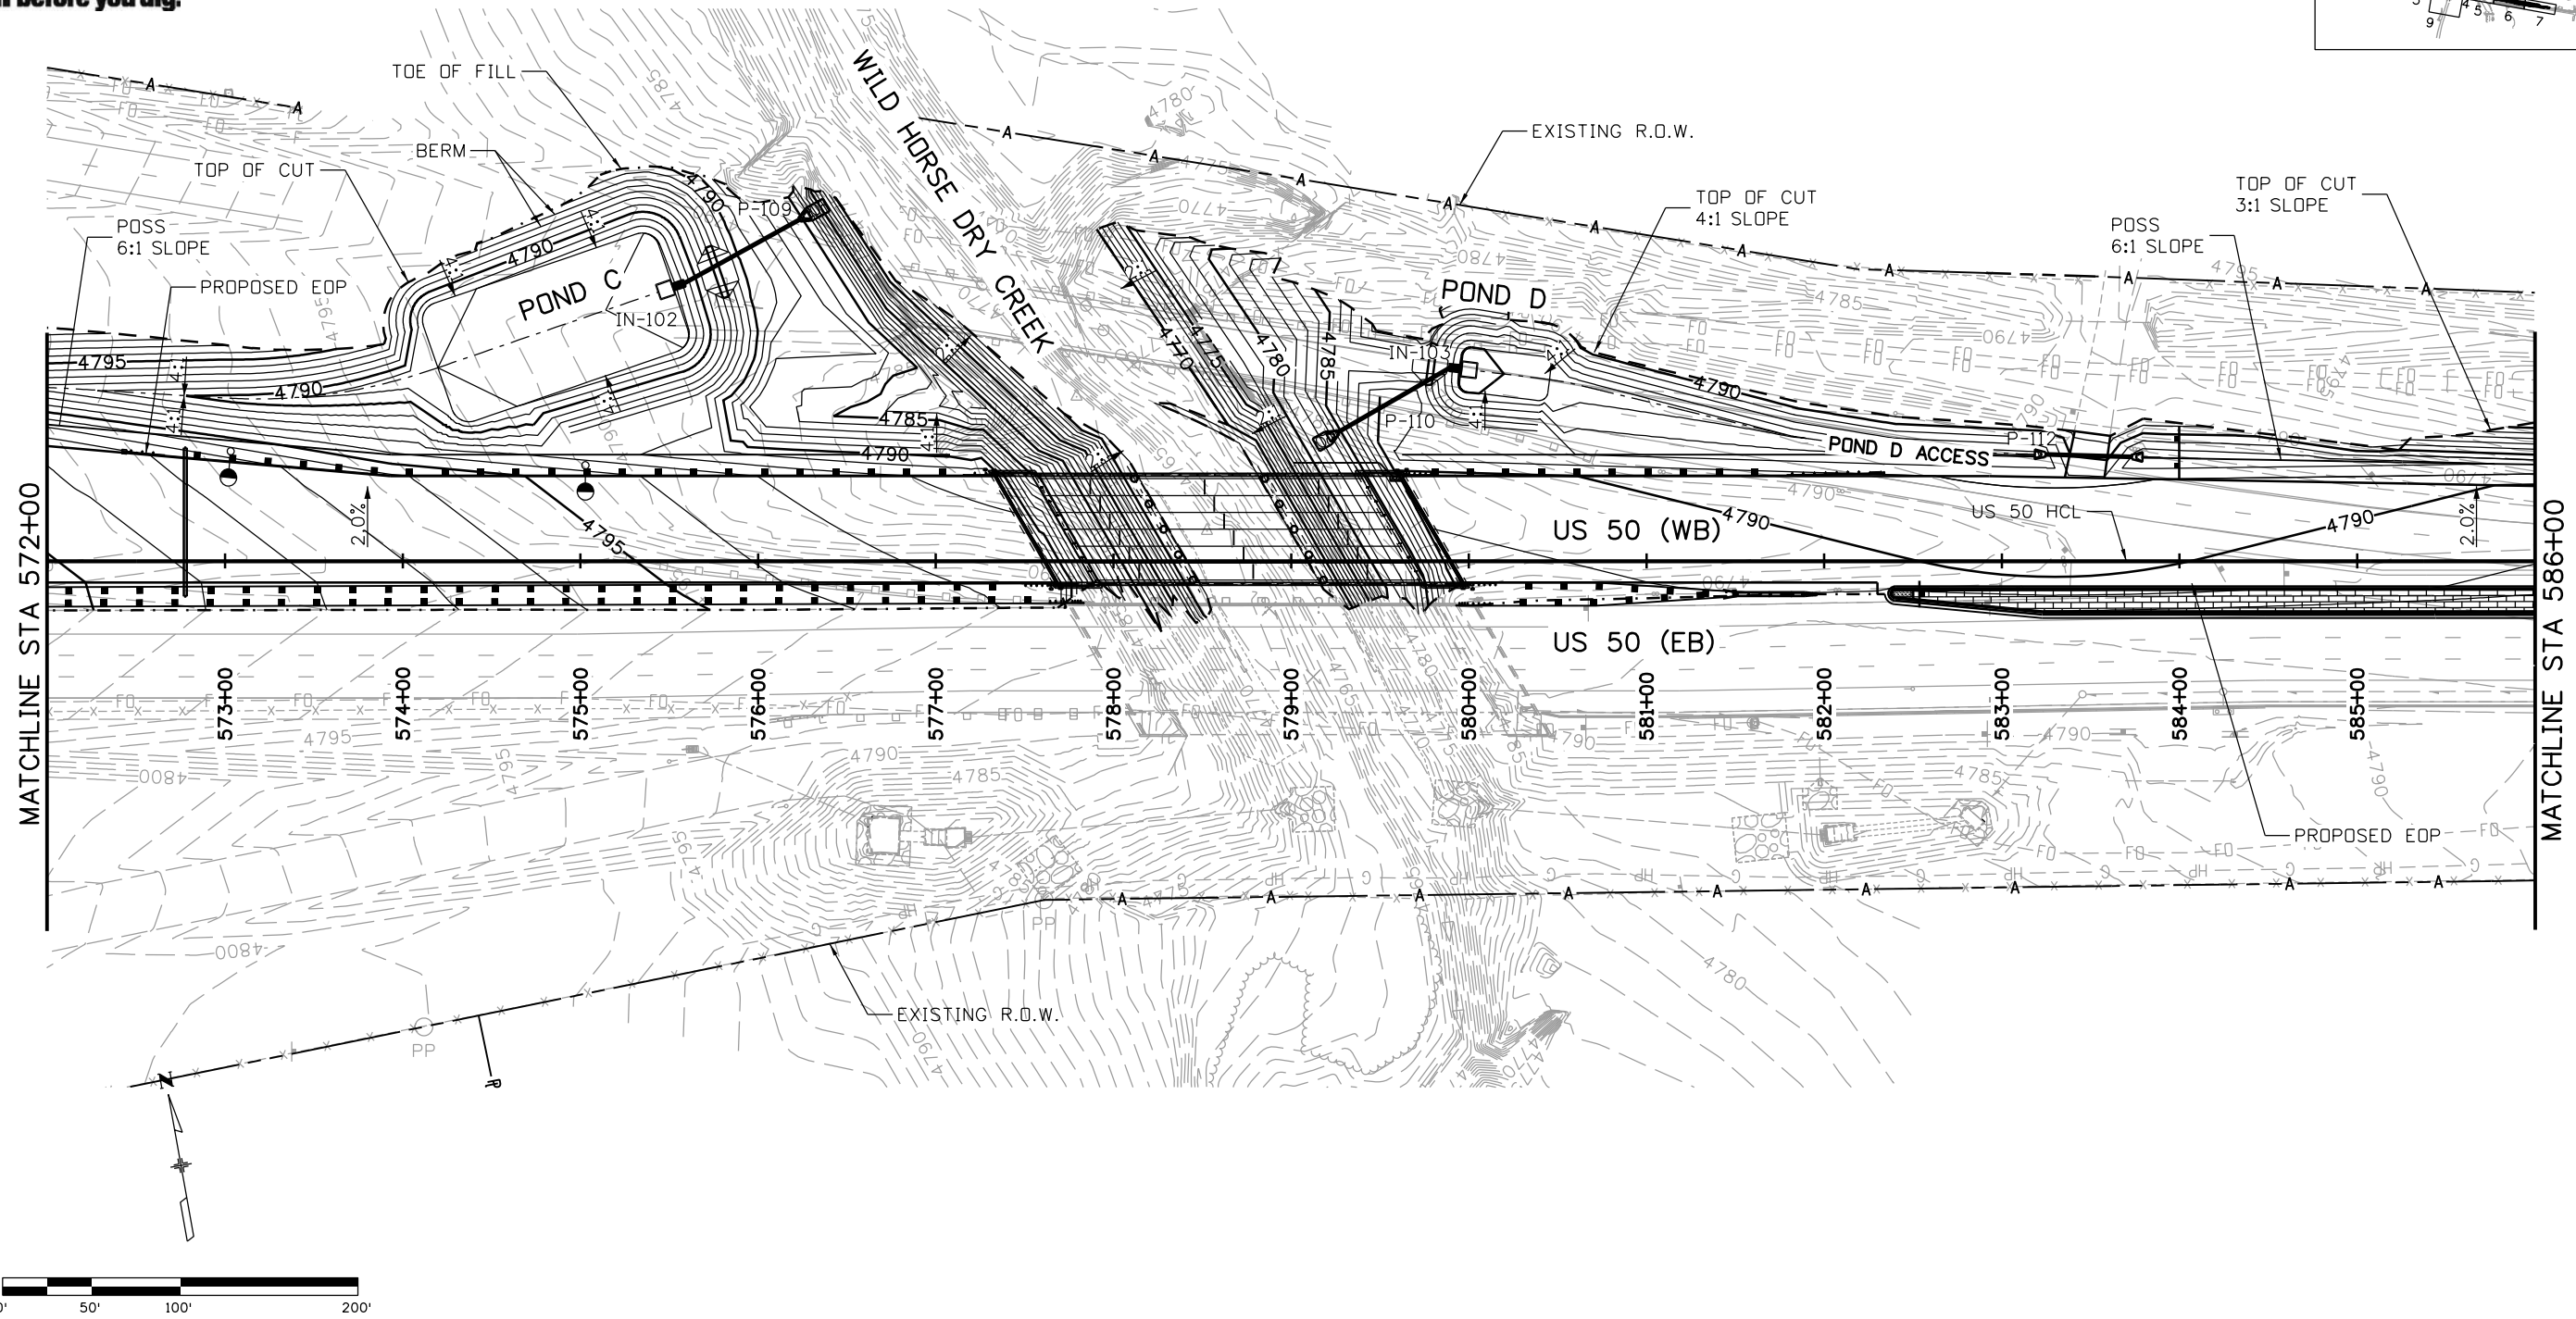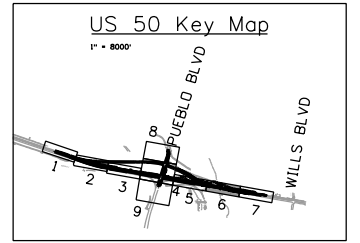

Print Date: 3/2/2017
 File Name: 20344-Grading-Drainage06.dgn
 Horiz. Scale: 1:100 Vert. Scale:

JFS & A
 J. F. SATO AND ASSOCIATES
 5898 South Rapp Street
 Littleton, Colorado 80120

Sheet Revisions		
Date:	Comments	Init.

Colorado Department of Transportation

CDOT
 902 Erie Avenue
 Pueblo, CO 81001
 Phone: 719-562-5509 FAX: 719-546-5702

Region 2 DTD

As Constructed
No Revisions:
Revised:
Void:

US 50 WEST WESTBOUND
 GRADING AND DRAINAGE PLAN
 US 50



Designer:	AB	Structure	
Detailer:	AB	Numbers	
Subset:	GR	Subset Sheets:	06 of 09

Project No./Code	
	STA 0503-085
	20344
Sheet Number	85

erfman 10:53:46 AM c:\projectwise\pwworking\1757493\20344-Grading-Drainage06.dgn



Know what's below.
Call before you dig.

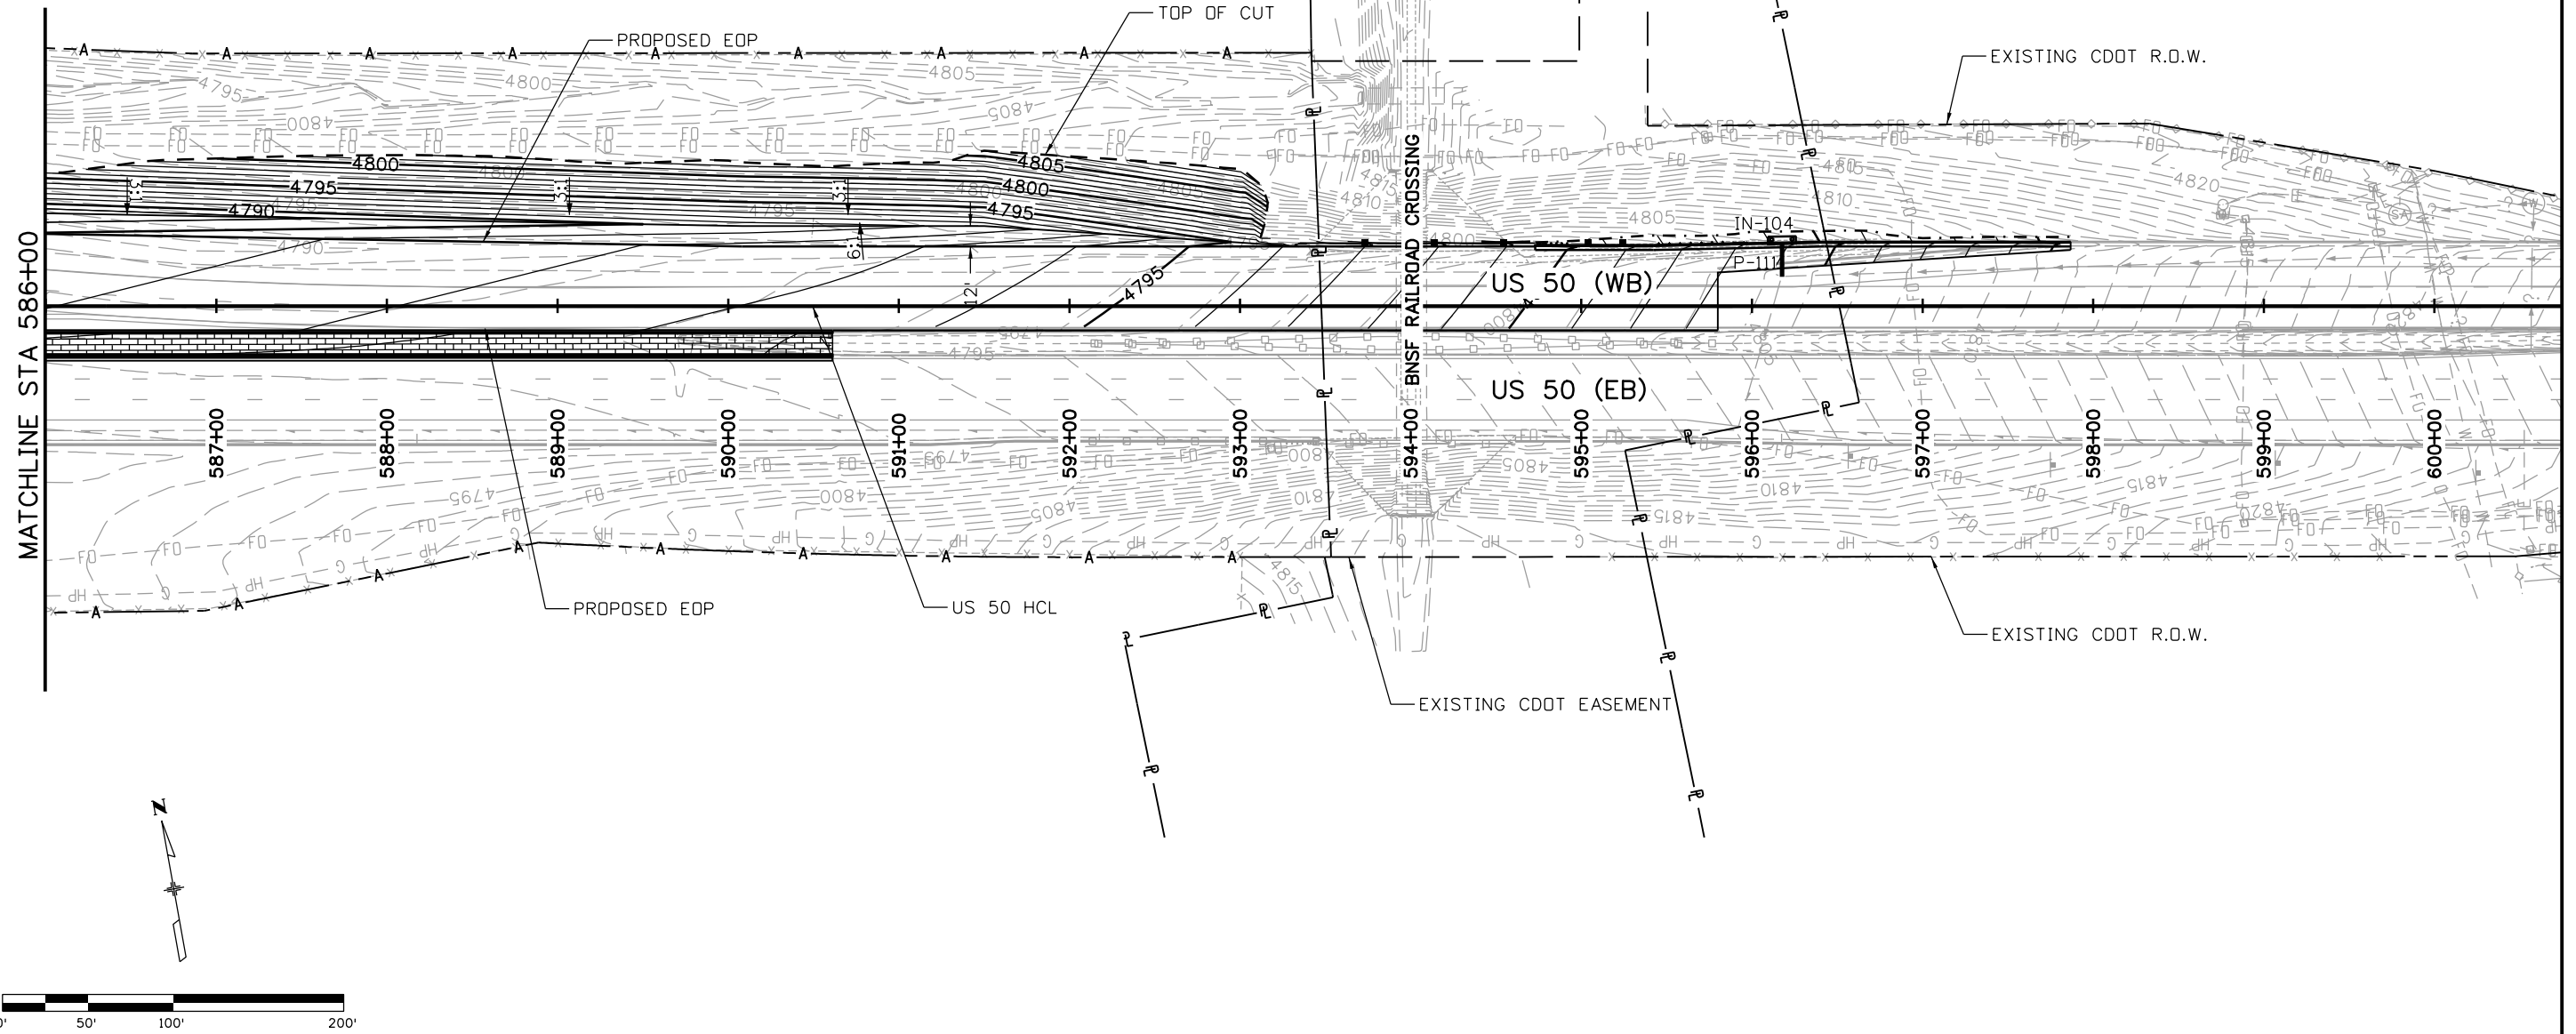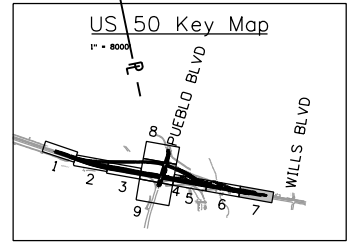

erfman 10:53:50 AM c:\projects\wise\pwz_working\dl757493\20344-Grading-Drainage07.dgn

Print Date: 3/2/2017
File Name: 20344-Grading-Drainage07.dgn
Horiz. Scale: 1:100 Vert. Scale:
JFS & A
J. F. SATO AND ASSOCIATES 5898 South Rapp Street Littleton, Colorado 80120

Sheet Revisions		
Date:	Comments	Init.

Colorado Department of Transportation

902 Erie Avenue
Pueblo, CO 81001
Phone: 719-562-5509 FAX: 719-546-5702

Region 2 DTD

As Constructed
No Revisions:
Revised:
Void:




US 50 WEST WESTBOUND GRADING AND DRAINAGE PLAN			
US 50			
Designer:	AB	Structure	
Detailer:	AB	Numbers	
Subset:	GR	Subset Sheets:	07 of 09

Project No./Code
STA 0503-085
20344
Sheet Number 86



Know what's below.
Call before you dig.

NOTE
SEE REMOVAL PLAN FOR MILL AND OVERLAY LIMITS ON PUEBLO BLVD.
OVERLAY TO MAINTAIN EXISTING ROADWAY CONTOURS.

 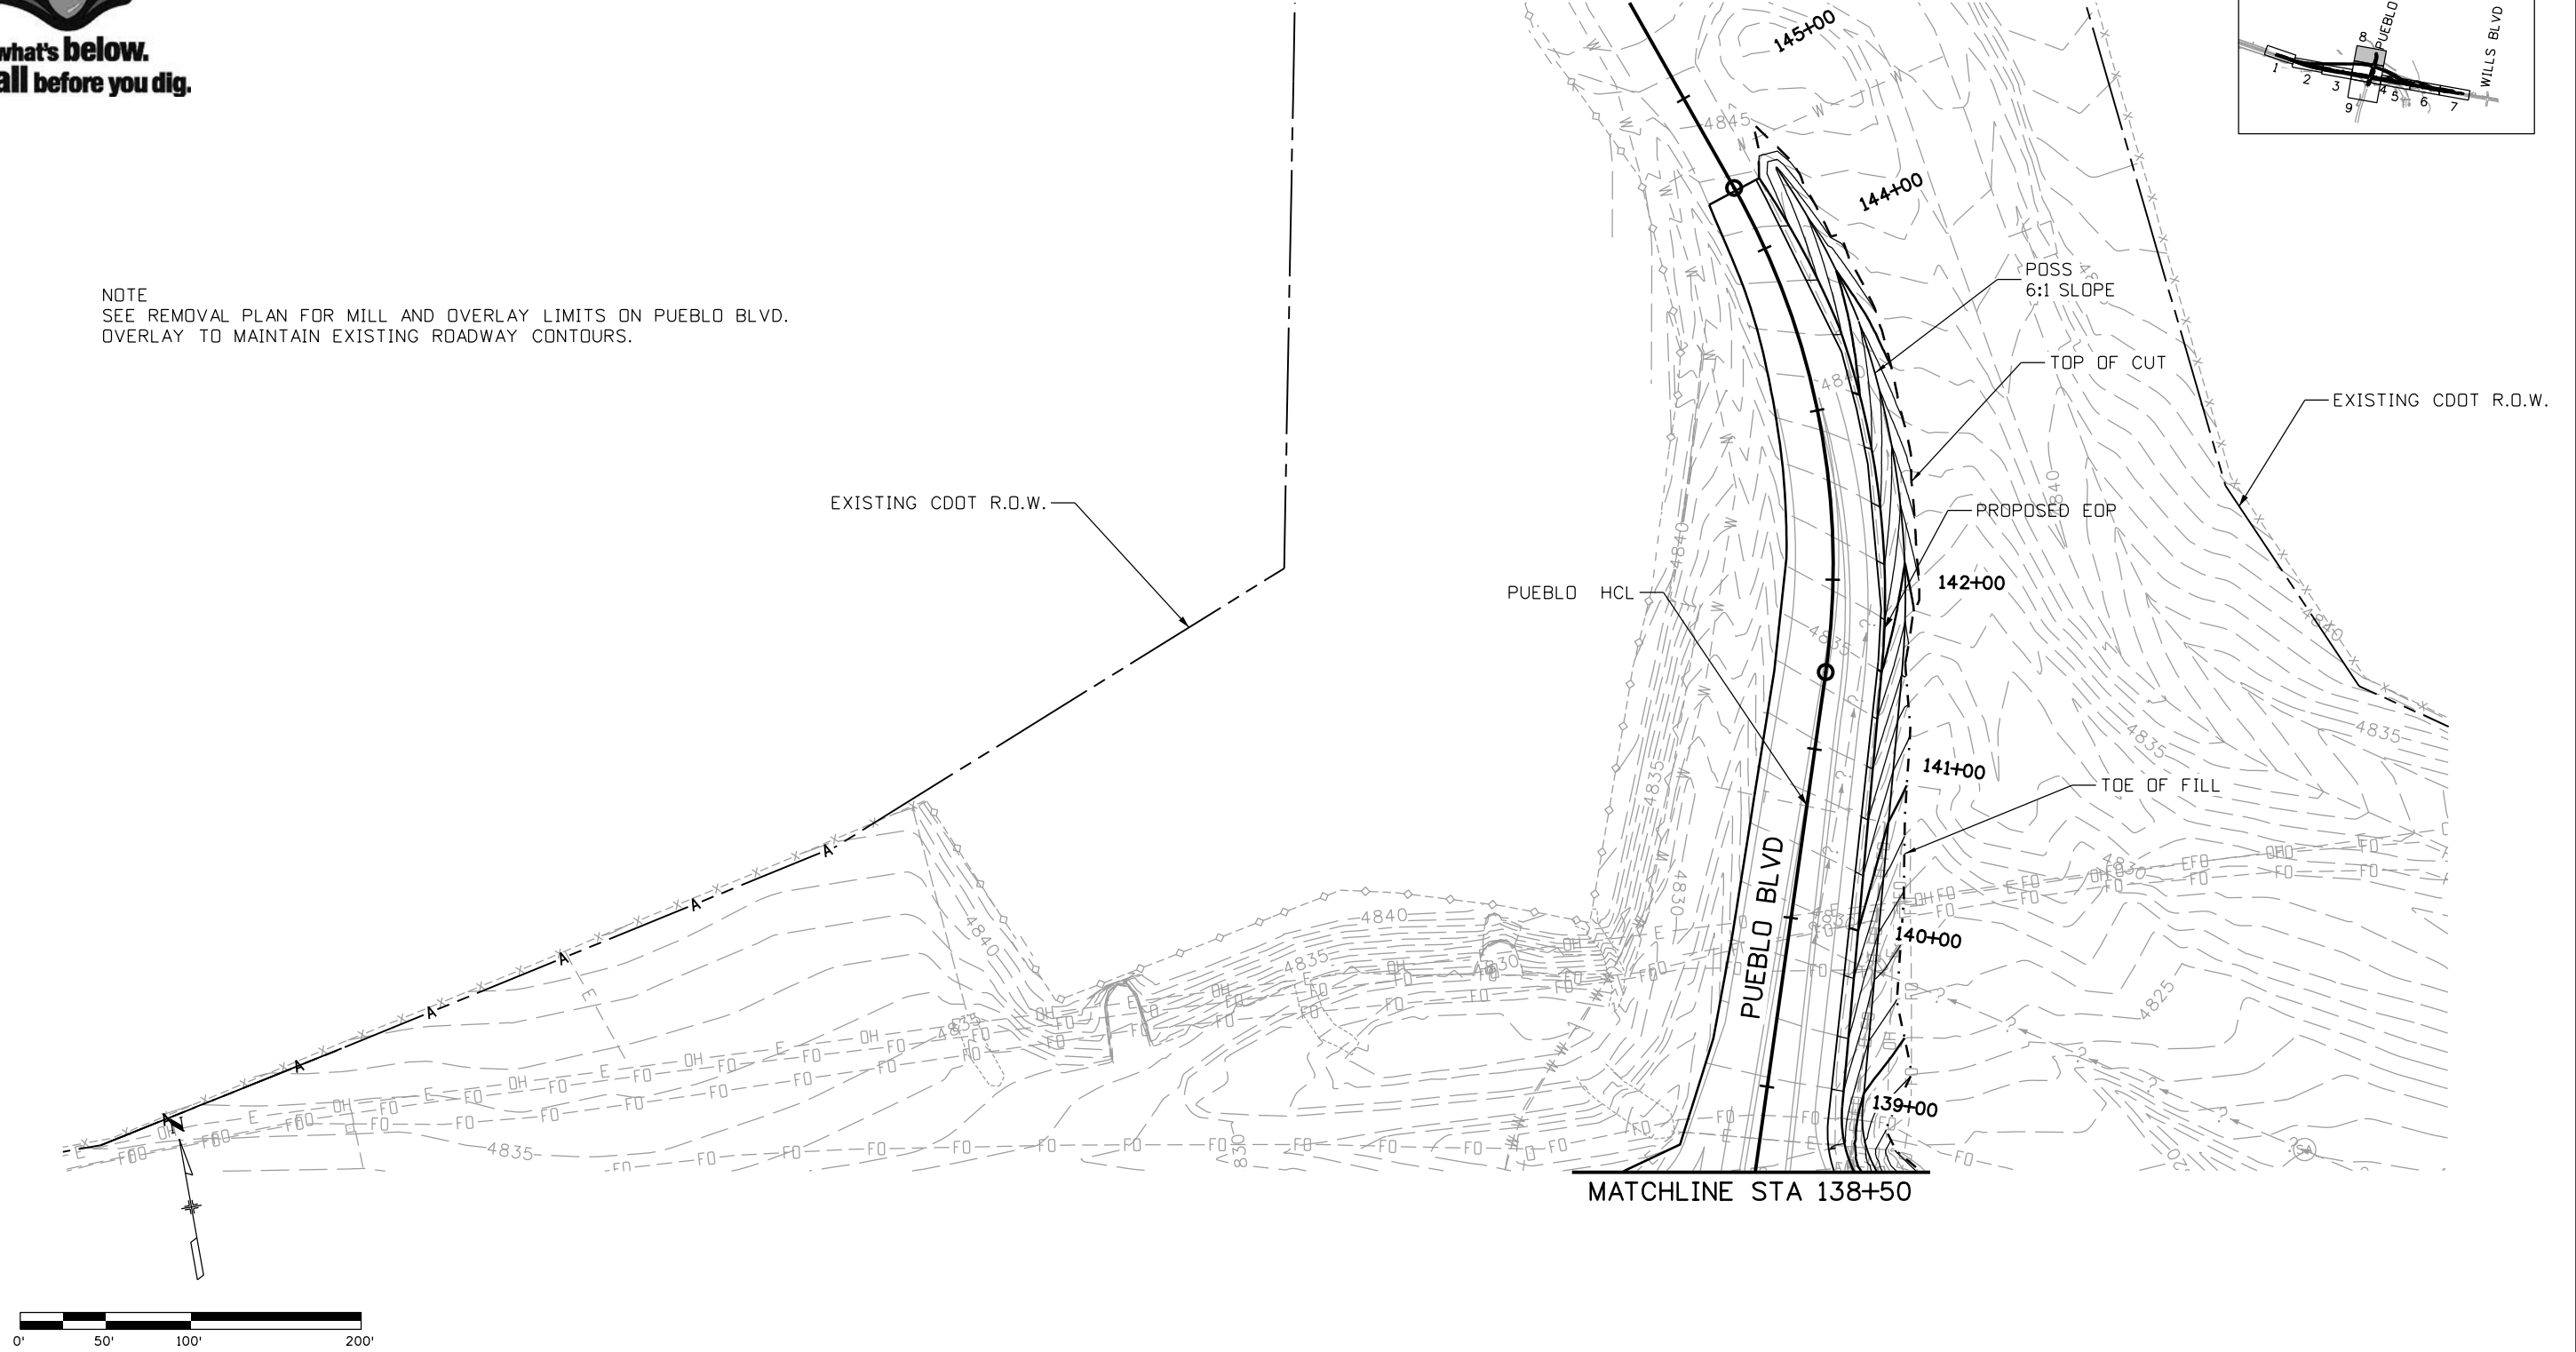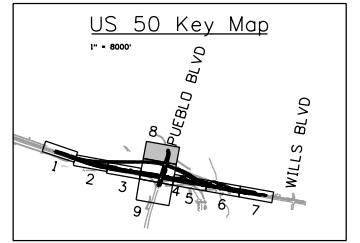

Print Date: 3/2/2017
 File Name: 20344-Grading-Drainage08.dgn
 Horiz. Scale: 1:100 Vert. Scale:
JFS & A J. F. SATO AND ASSOCIATES
 5898 South Rapp Street
 Littleton, Colorado 80120

Sheet Revisions		
Date:	Comments	Init.

Colorado Department of Transportation
 902 Erie Avenue
 Pueblo, CO 81001
 Phone: 719-562-5509 FAX: 719-546-5702
Region 2 DTD

As Constructed
No Revisions:
Revised:
Void:

**US 50 WEST WESTBOUND
GRADING AND DRAINAGE PLAN
PUEBLO BLVD**


Designer:	AB	Structure	
Detailer:	AB	Numbers	
Subset:	GR	Subset Sheets:	08 of 09

Project No./Code
STA 0503-085
20344
Sheet Number 87


erfman 10:53:53 AM c:\projectwise\pwworking\dl757493\20344-Grading-Drainage08.dgn



Know what's below.
Call before you dig.

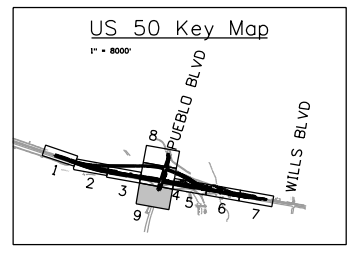

NOTE
SEE REMOVAL PLAN FOR MILL AND OVERLAY LIMITS ON PUEBLO BLVD.
OVERLAY TO MAINTAIN EXISTING ROADWAY CONTOURS.

 

Print Date: 3/2/2017
 File Name: 20344-Grading-Drainage09.dgn
 Horiz. Scale: 1:100 Vert. Scale:

JFS&A
 J. F. SATO AND ASSOCIATES
 5898 South Rapp Street
 Littleton, Colorado 80120

Sheet Revisions		
Date:	Comments	Init.

Colorado Department of Transportation

CDOT
 902 Erie Avenue
 Pueblo, CO 81001
 Phone: 719-562-5509 FAX: 719-546-5702

Region 2 DTD

As Constructed
No Revisions:
Revised:
Void:

**US 50 WEST WESTBOUND
 GRADING AND DRAINAGE PLAN
 PUEBLO BLVD**

Designer: AB Structure Numbers
 Detailer: AB
 Subset: GR Subset Sheets: 09 of 09

Project No./Code
STA 0503-085
20344
Sheet Number 88

erfman 10:53:56 AM c:\projectwise\pwworking\dl757493\20344-Grading-Drainage09.dgn