


- NOTE:
1. STATION AND OFFSET CALL-OUTS AND GRATE ELEVATIONS FOR ALL TYPE C INLETS ARE AT CENTER OF STRUCTURE.
 2. PIPE LENGTHS ARE MEASURED END OF PIPE TO END OF PIPE.
 3. UTILITY INFORMATION IS APPROXIMATE, THE CONTRACTOR SHALL VERIFY ALL INFORMATION.

 

Print Date: 3/2/2017
 File Name: 20344-PipePn01.dgn
 Horiz. Scale: 1:100 Vert. Scale:
JFS J. F. SATO AND ASSOCIATES
 5898 South Rapp Street
 Littleton, Colorado 80120




Sheet Revisions		
Date:	Comments	Init.

Colorado Department of Transportation
 902 Erie Avenue
 Pueblo, CO 81001
 Phone: 719-562-5509 FAX: 719-546-5702
 Region 2 DTD


As Constructed
No Revisions:
Revised:
Void:

US 50 WEST WESTBOUND PIPE PLAN AND PROFILE US 50			
Designer:	ACE	Structure	
Detailer:	ACE	Numbers	
Subset:	PNP	Subset Sheets:	01 of 05


Project No./Code	
	STA 0503-085
	20344
Sheet Number	97

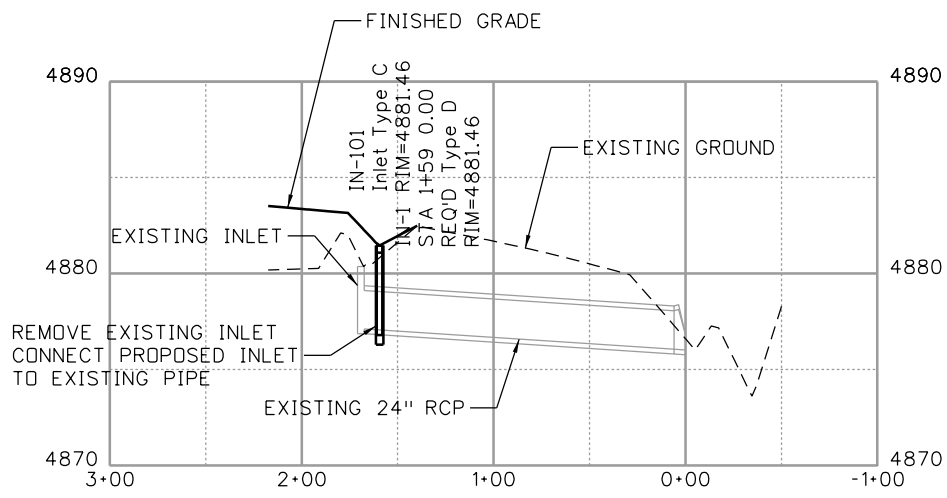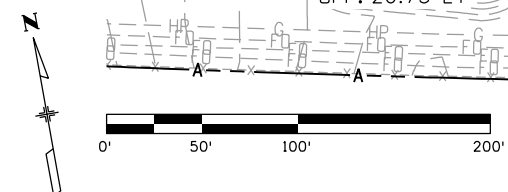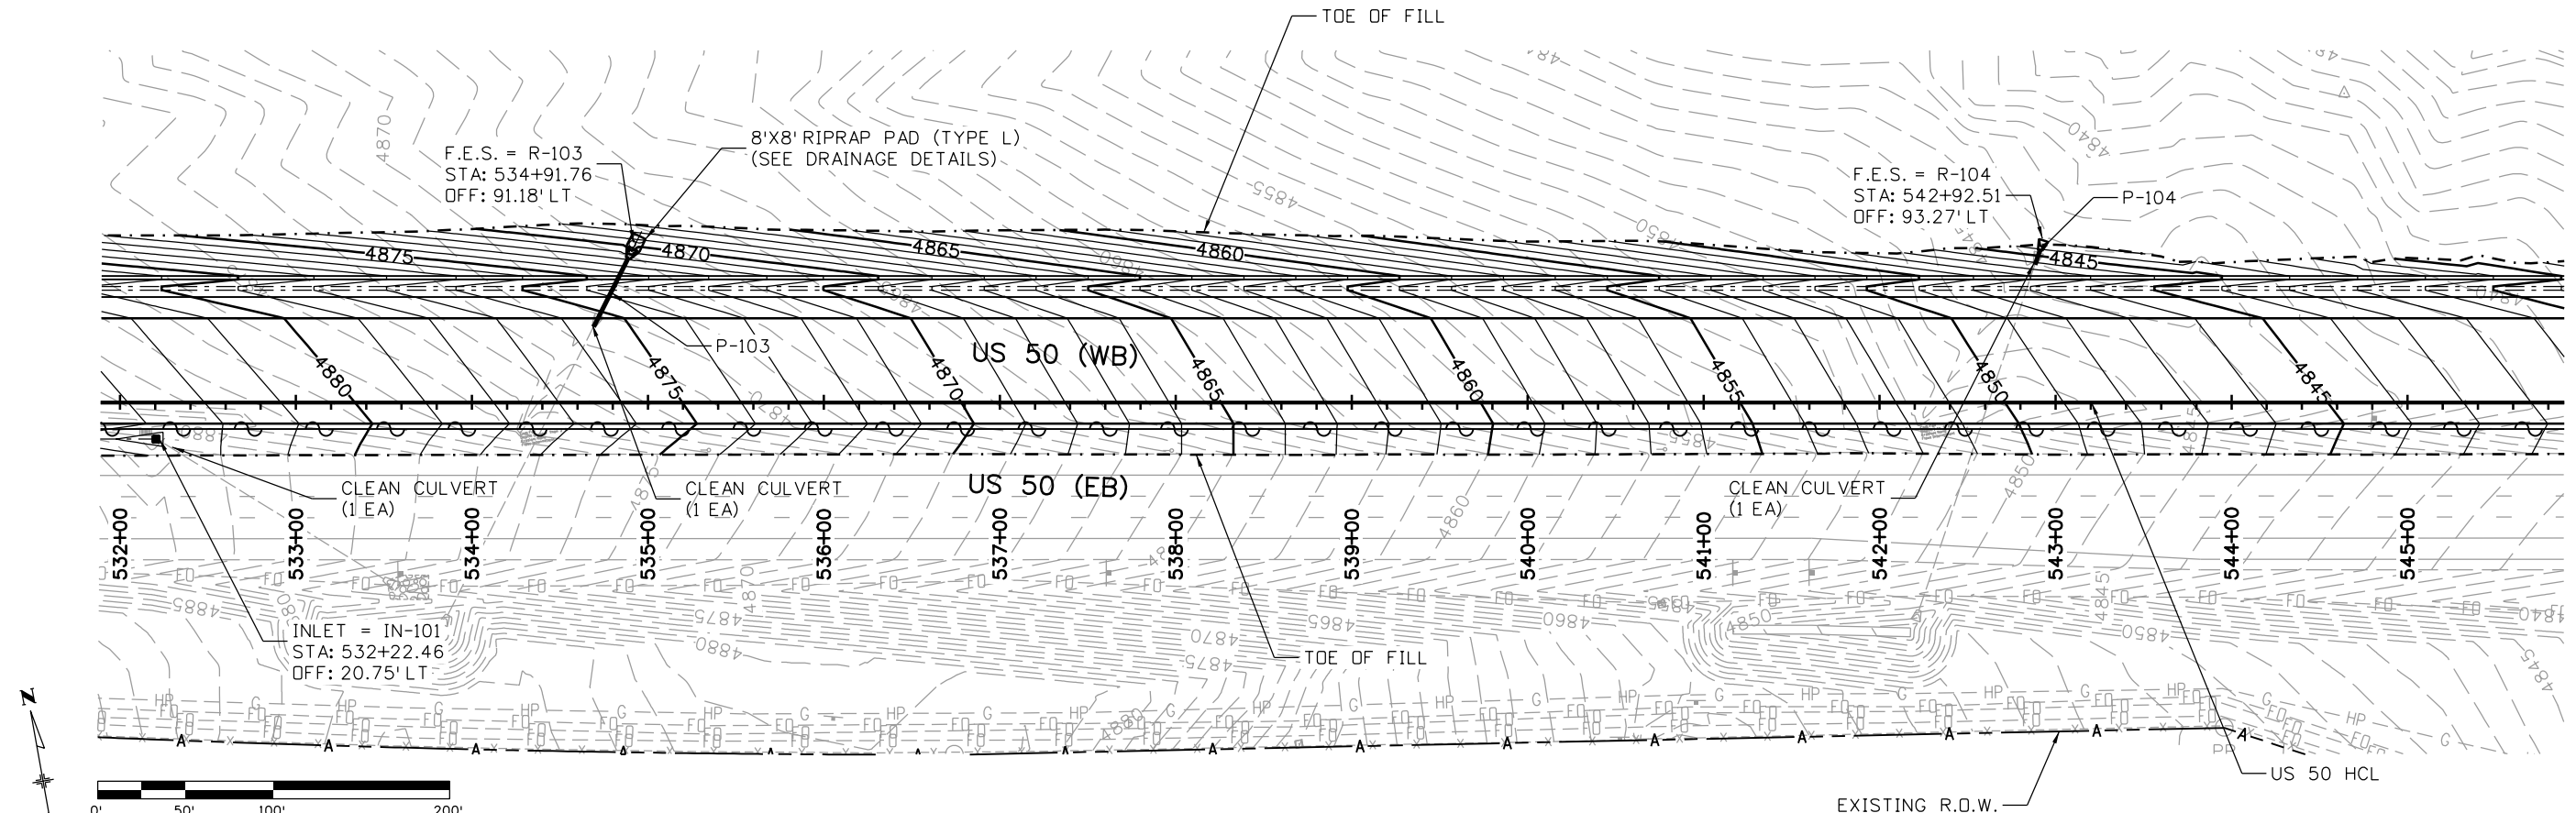

IN-101

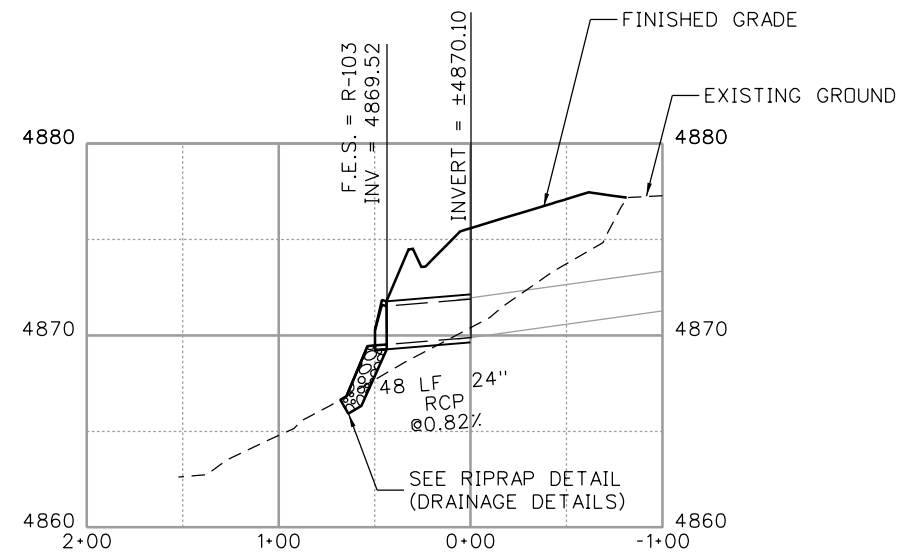

P-103

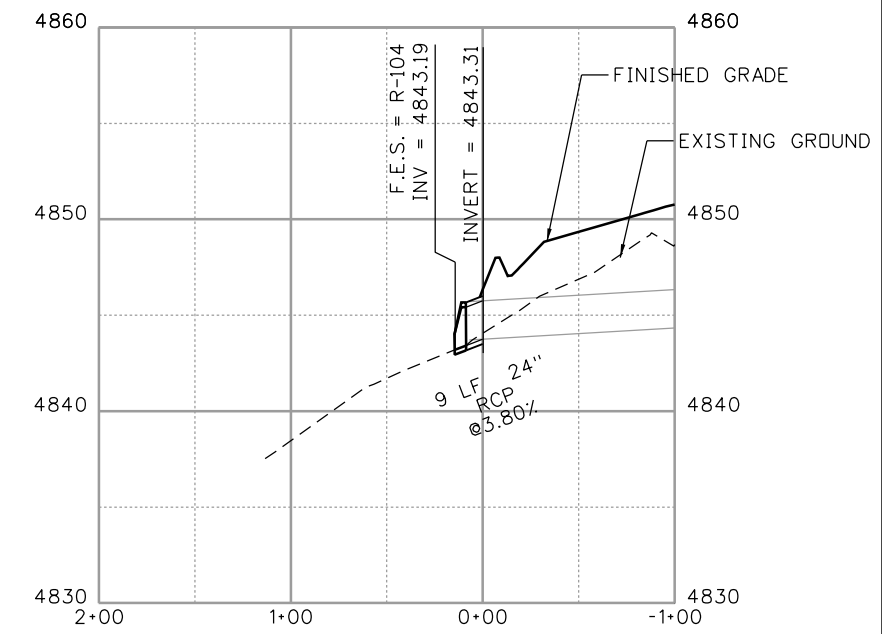

P-104

- NOTE:**
1. STATION AND OFFSET CALL-OUTS AND GRATE ELEVATIONS FOR ALL TYPE C INLETS ARE AT CENTER OF STRUCTURE.
 2. PIPE LENGTHS ARE MEASURED END OF PIPE TO END OF PIPE.
 3. UTILITY INFORMATION IS APPROXIMATE, THE CONTRACTOR SHALL VERIFY ALL INFORMATION.

Print Date: 3/2/2017
 File Name: 20344-PipePn02.dgn
 Horiz. Scale: 1:100 Vert. Scale:
JFS&A J. F. SATO AND ASSOCIATES
 5898 South Rapp Street
 Littleton, Colorado 80120

Sheet Revisions		
Date:	Comments	Init.






Colorado Department of Transportation
 902 Erie Avenue
 Pueblo, CO 81001
 Phone: 719-562-5509 FAX: 719-546-5702
Region 2 **DTD**

As Constructed
No Revisions:
Revised:
Void:

US 50 WEST WESTBOUND PIPE PLAN AND PROFILE US 50			
Designer:	ACE	Structure Numbers	
Detailer:	ACE		
Subset:	PNP	Subset Sheets: 02 of 05	

Project No./Code
STA 0503-085
20344
Sheet Number 98

erfman 10:54:22 AM c:\projectwise\pwworking\dlb50700\20344-PipePn02.dgn

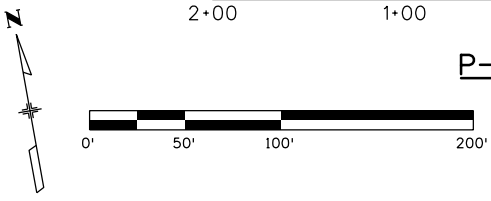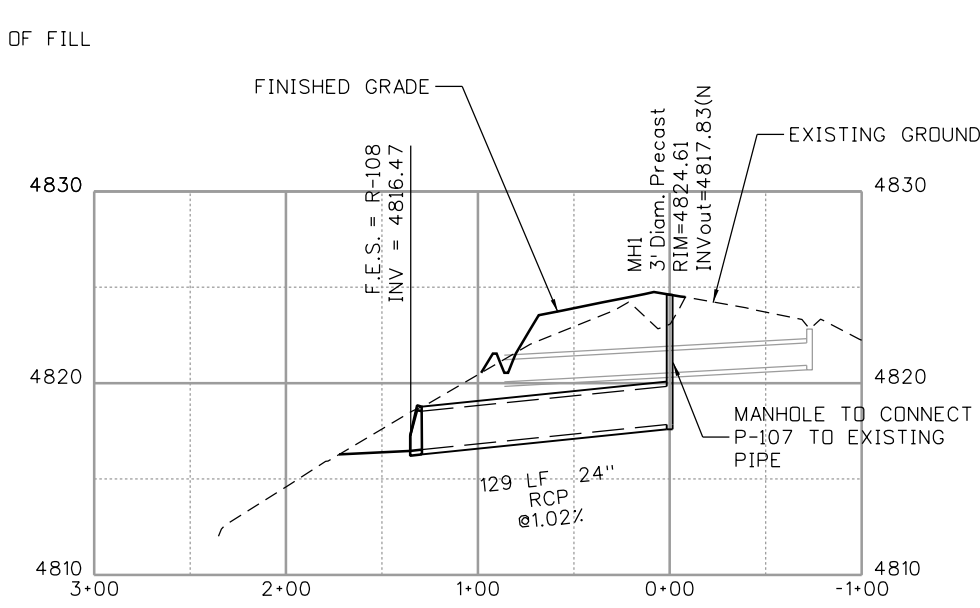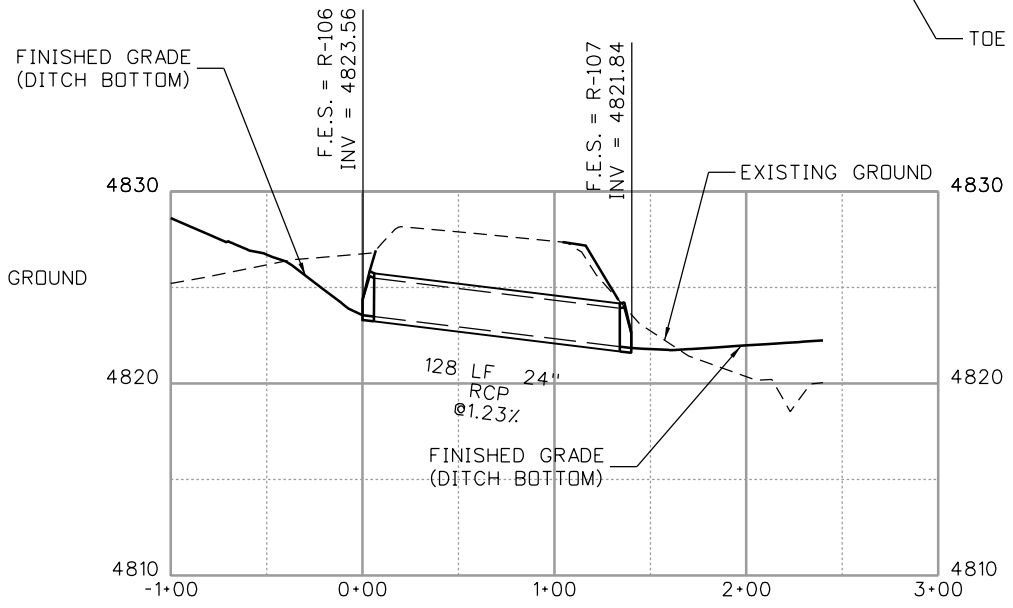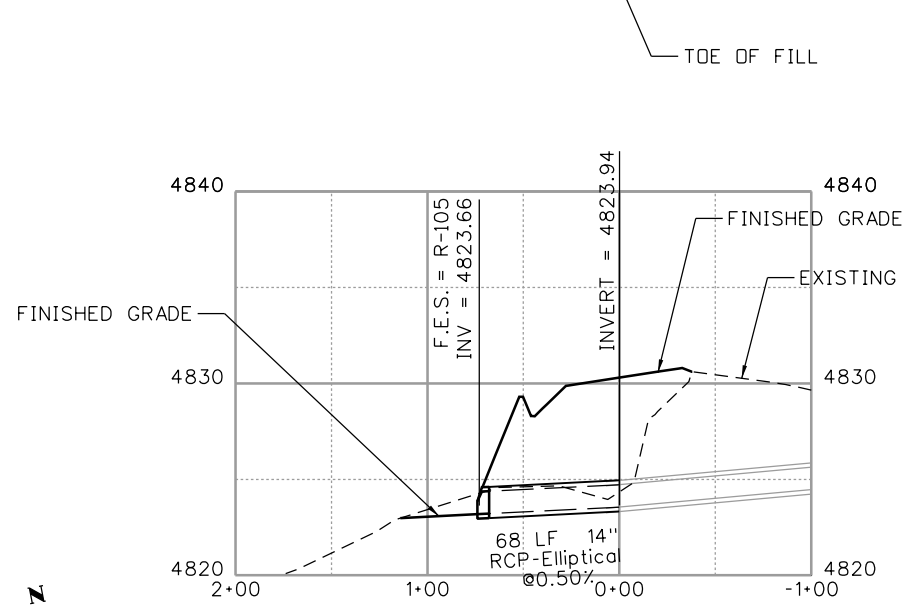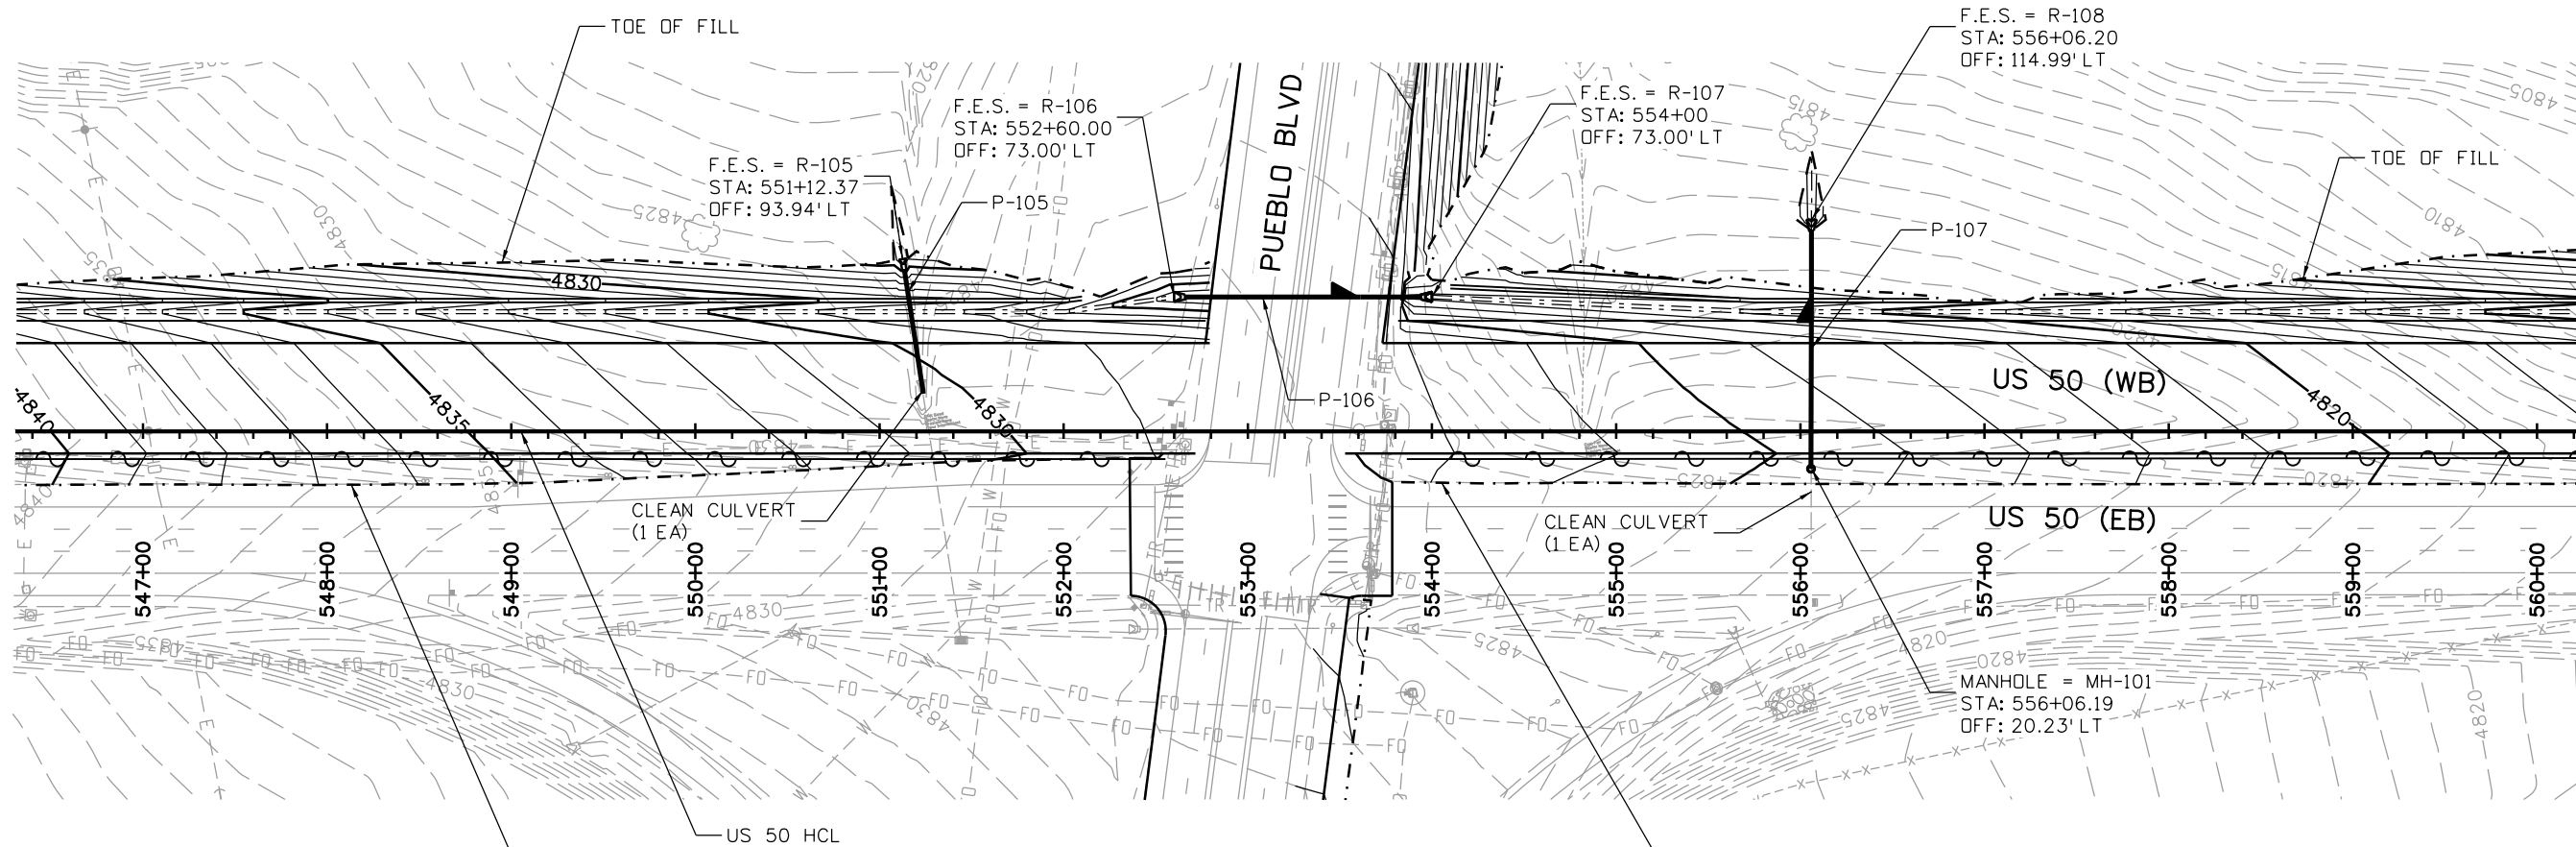

NOTE:
 1. STATION AND OFFSET CALL-OUTS AND GRATE ELEVATIONS FOR ALL TYPE C INLETS ARE AT CENTER OF STRUCTURE.
 2. PIPE LENGTHS ARE MEASURED END OF PIPE TO END OF PIPE.
 3. UTILITY INFORMATION IS APPROXIMATE, THE CONTRACTOR SHALL VERIFY ALL INFORMATION.

Print Date: 3/2/2017
 File Name: 20344-PipePnP03.dgn
 Horiz. Scale: 1:100 Vert. Scale:
JFS J. F. SATO AND ASSOCIATES
 5898 South Rapp Street
 Littleton, Colorado 80120

Sheet Revisions		
Date:	Comments	Init.



Colorado Department of Transportation
 902 Erie Avenue
 Pueblo, CO 81001
 Phone: 719-562-5509 FAX: 719-546-5702
Region 2 DTD

As Constructed
No Revisions:
Revised:
Void:

US 50 WEST WESTBOUND PIPE PLAN AND PROFILE US 50			
Designer:	ACE	Structure	
Detailer:	ACE	Numbers	
Subset:	PNP	Subset Sheets:	03 of 05

Project No./Code
STA 0503-085
20344
Sheet Number 99


erfman 10:54:24 AM c:\projectwise\pwz_working\dl850700\20344-PipePnP03.dgn

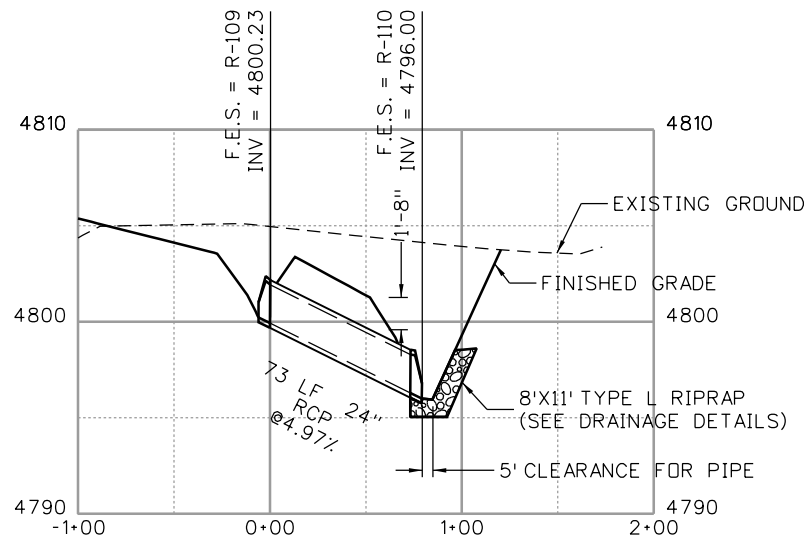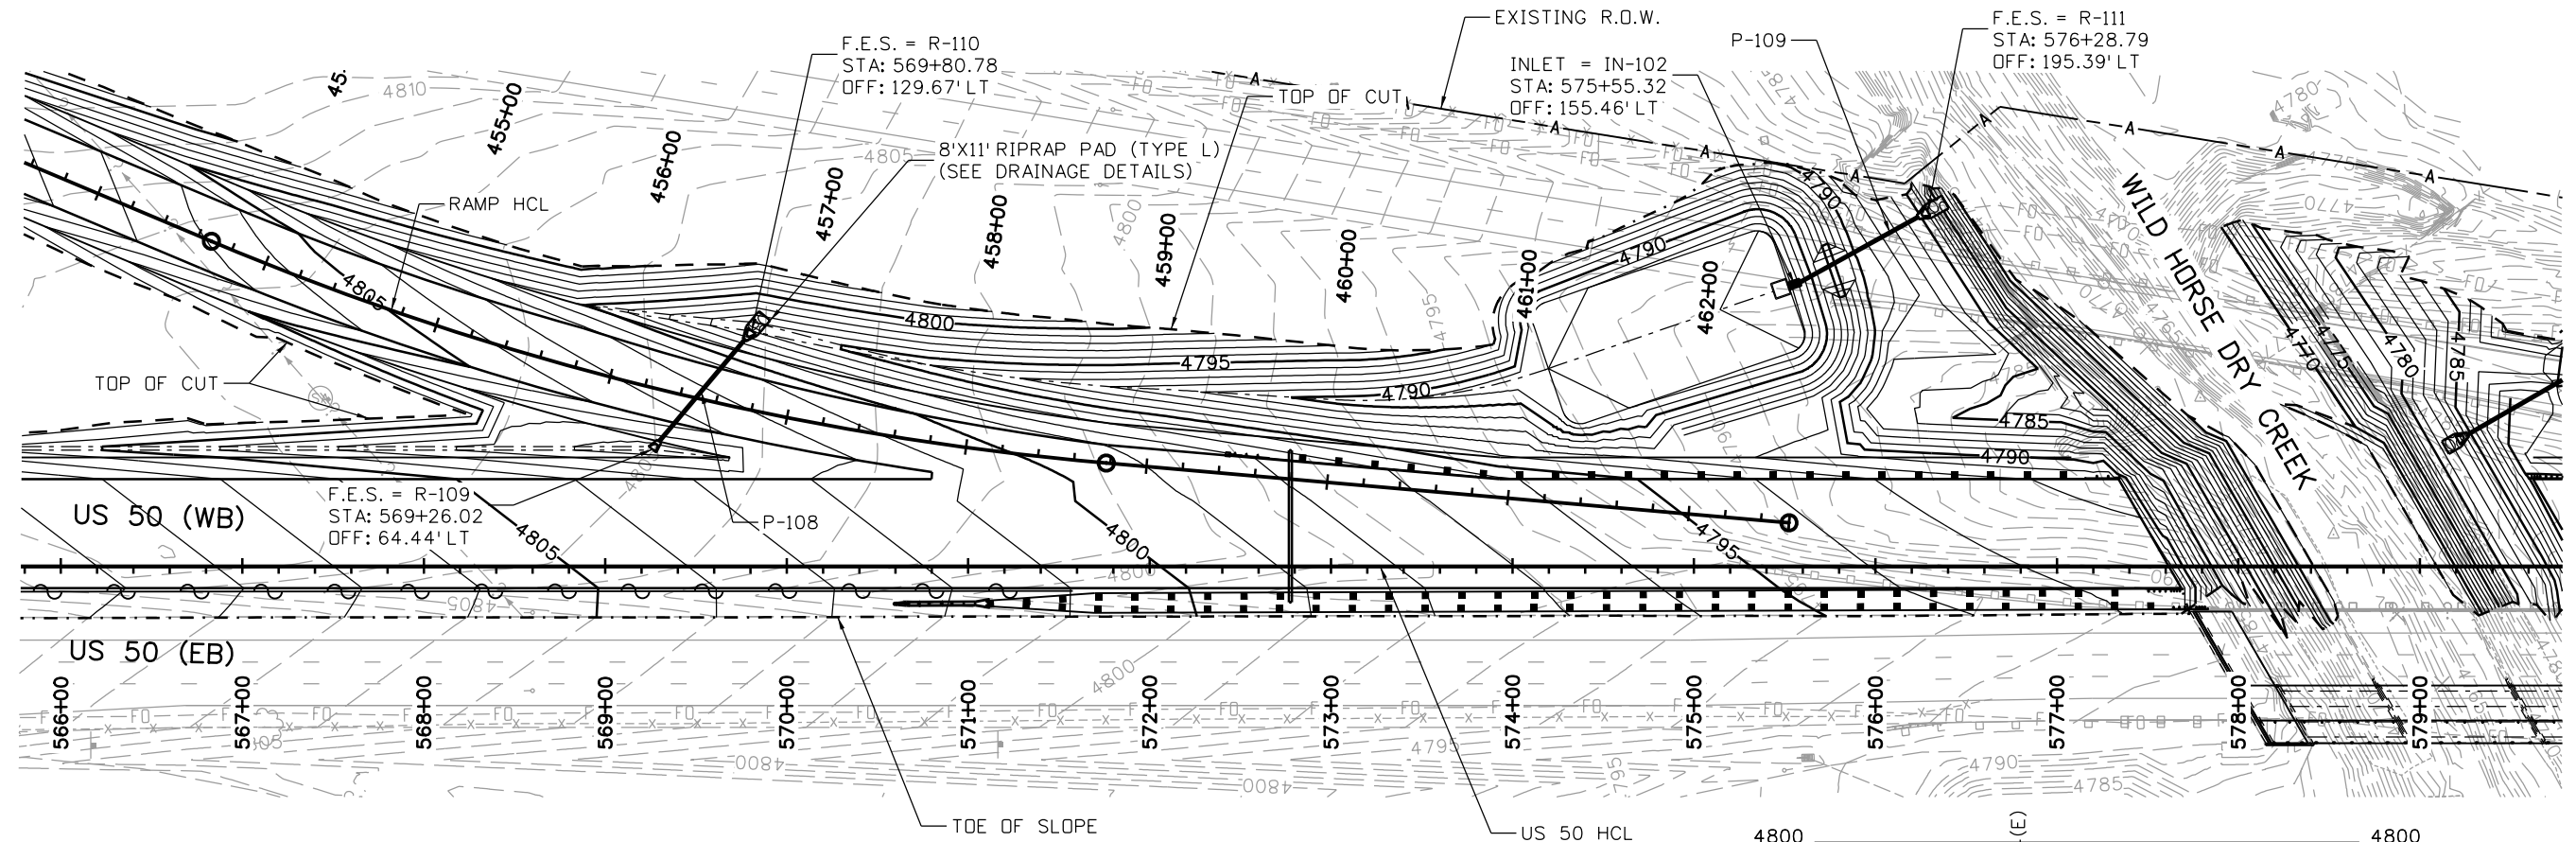

P-108

NOTE:

1. STATION AND OFFSET CALL-OUTS AND GRATE ELEVATIONS FOR ALL TYPE C INLETS ARE AT CENTER OF STRUCTURE.
2. PIPE LENGTHS ARE MEASURED END OF PIPE TO END OF PIPE.
3. UTILITY INFORMATION IS APPROXIMATE, THE CONTRACTOR SHALL VERIFY ALL INFORMATION.

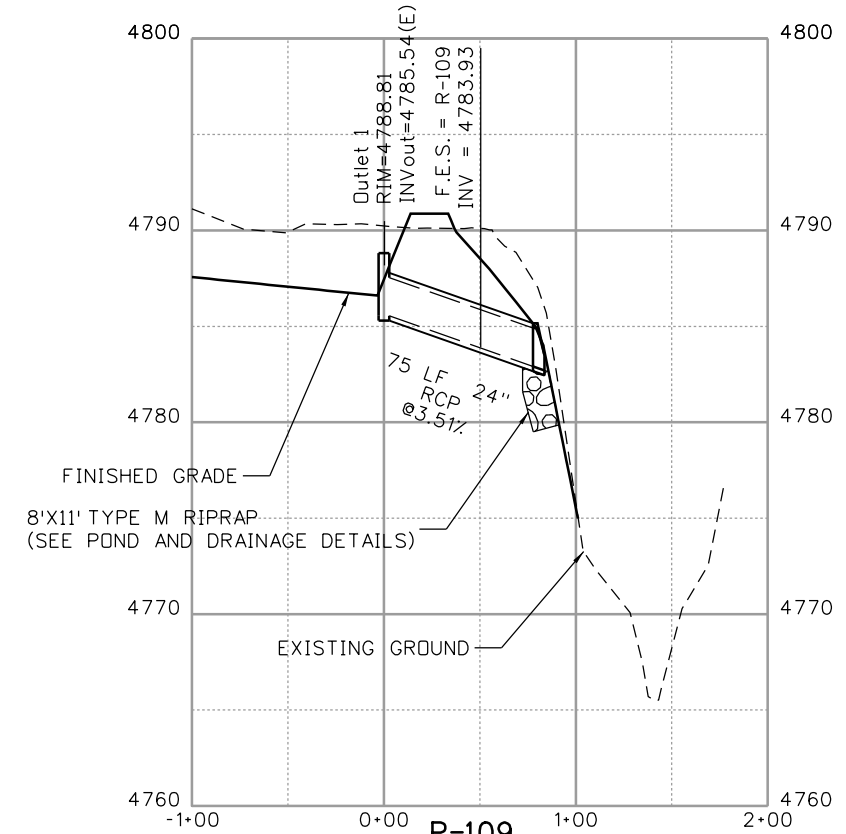

P-109

Print Date: 3/2/2017
 File Name: 20344-PipePn04.dgn
 Horiz. Scale: 1:100 Vert. Scale:
JFS J. F. SATO AND ASSOCIATES
 5898 South Rapp Street
 Littleton, Colorado 80120




Sheet Revisions		
Date:	Comments	Init.

Colorado Department of Transportation
 902 Erie Avenue
 Pueblo, CO 81001
 Phone: 719-562-5509 FAX: 719-546-5702
 Region 2 **DTD**

As Constructed
No Revisions:
Revised:
Void:

US 50 WEST WESTBOUND PIPE PLAN AND PROFILE US 50		
Designer:	ACE	Structure Numbers
Detailer:	ACE	
Subset:	PNP	Subset Sheets: 04 of 05

Project No./Code
STA 0503-085
20344
Sheet Number 100

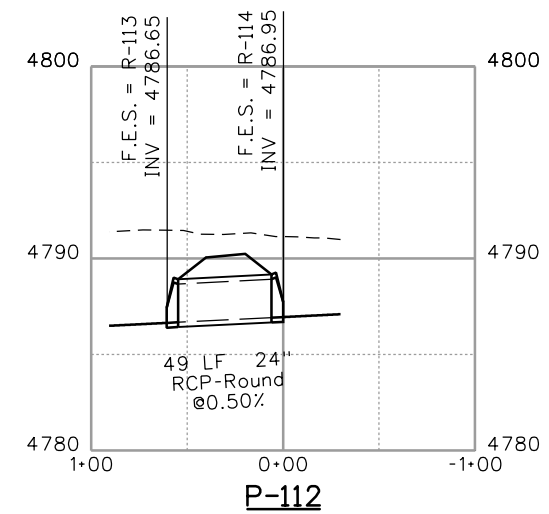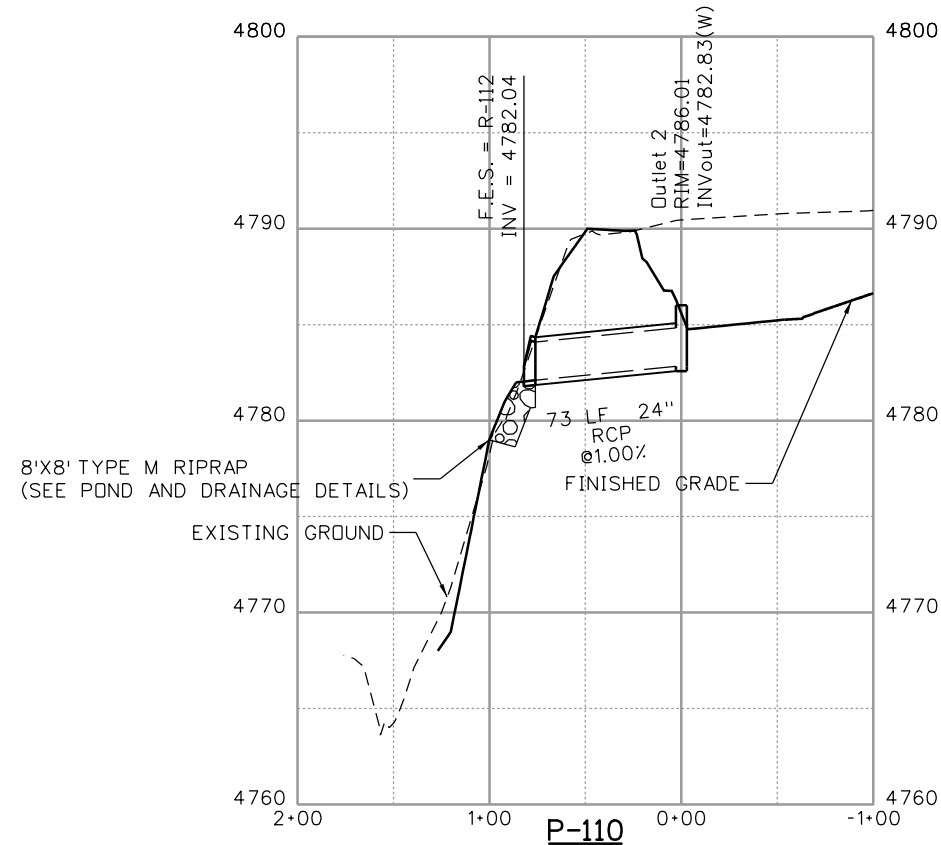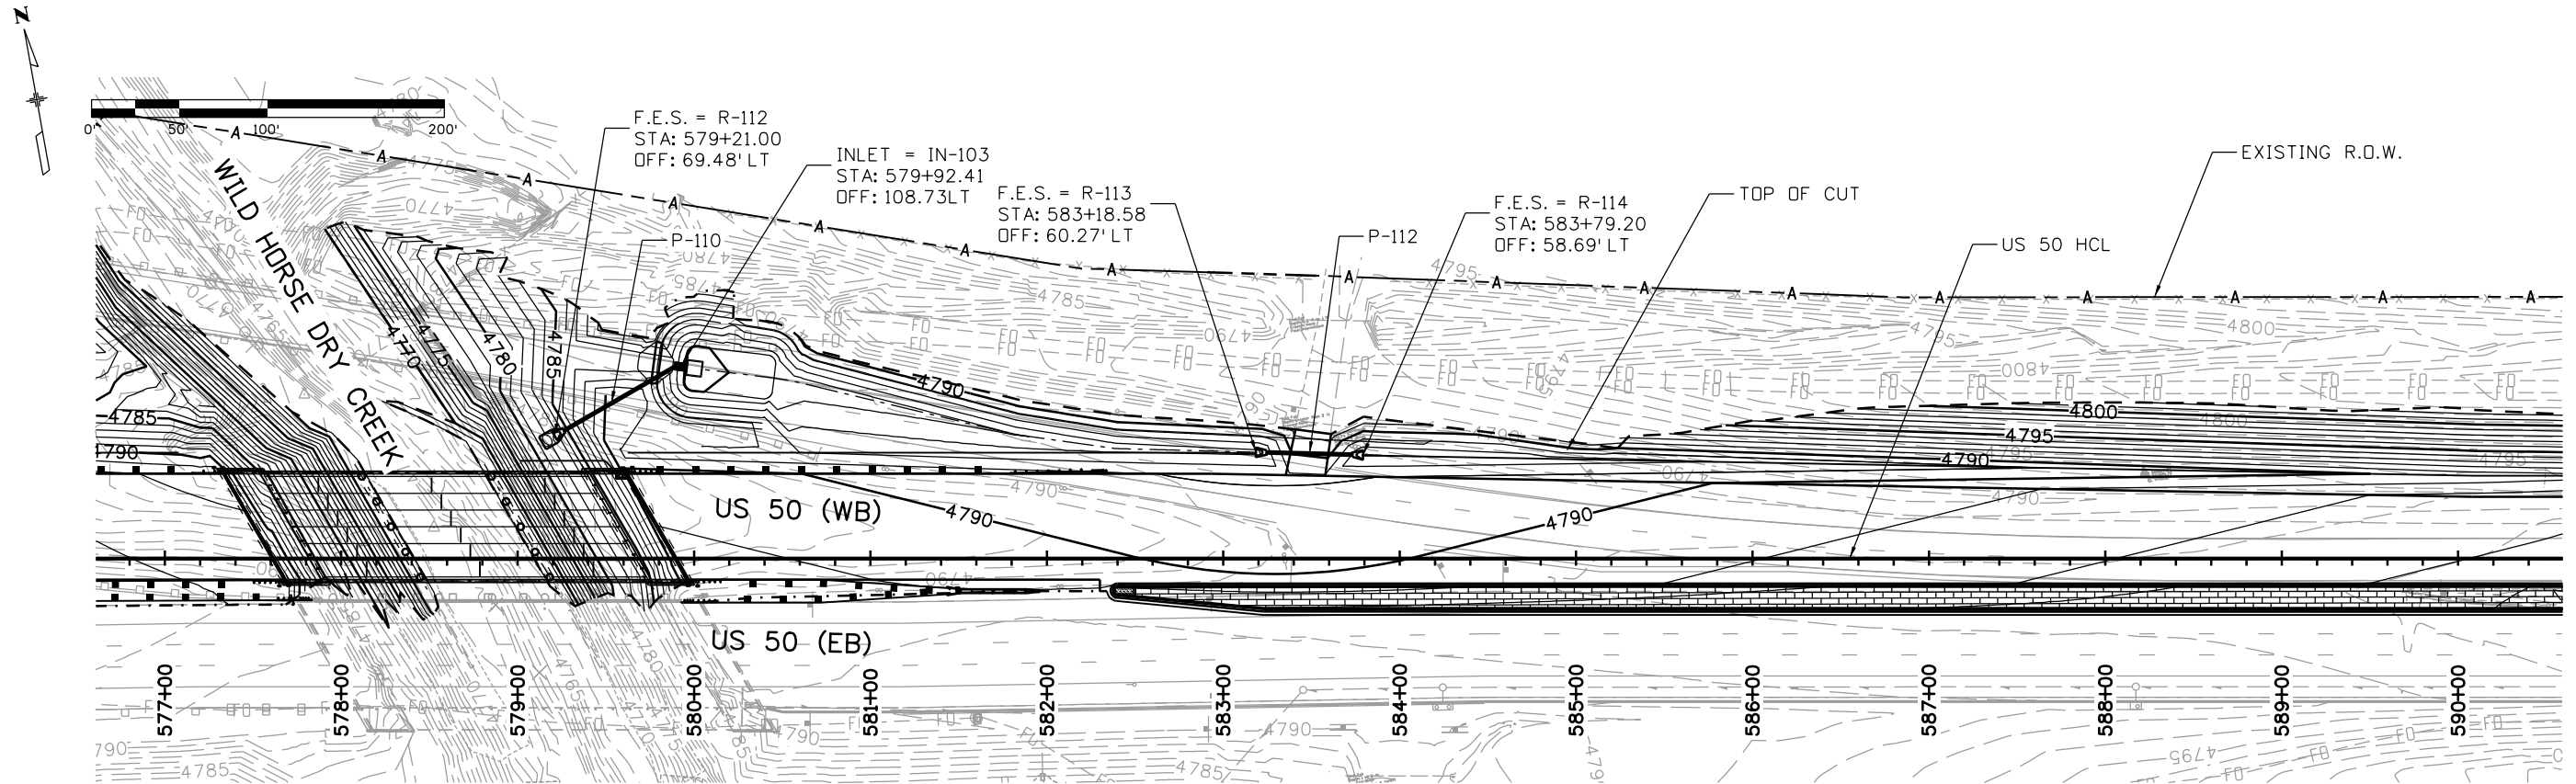

- NOTE:
1. STATION AND OFFSET CALL-OUTS AND GRATE ELEVATIONS FOR ALL TYPE C INLETS ARE AT CENTER OF STRUCTURE.
 2. PIPE LENGTHS ARE MEASURED END OF PIPE TO END OF PIPE.
 3. UTILITY INFORMATION IS APPROXIMATE, THE CONTRACTOR SHALL VERIFY ALL INFORMATION.

Print Date: 3/2/2017
 File Name: 20344-PipePn05.dgn
 Horiz. Scale: 1:100 Vert. Scale:

JFS
 J. F. SATO AND ASSOCIATES
 5898 South Rapp Street
 Littleton, Colorado 80120

Sheet Revisions		
Date:	Comments	Init.

Colorado Department of Transportation

CDOT
 902 Erie Avenue
 Pueblo, CO 81001
 Phone: 719-562-5509 FAX: 719-546-5702

Region 2 DTD

As Constructed
No Revisions:
Revised:
Void:

US 50 WEST WESTBOUND PIPE PLAN AND PROFILE US 50			
Designer:	ACE	Structure Numbers	
Detailer:	ACE		
Subset:	STRM	Subset Sheets: 05 of 05	

Project No./Code	
	STA 0503-085
	20344
Sheet Number	101