

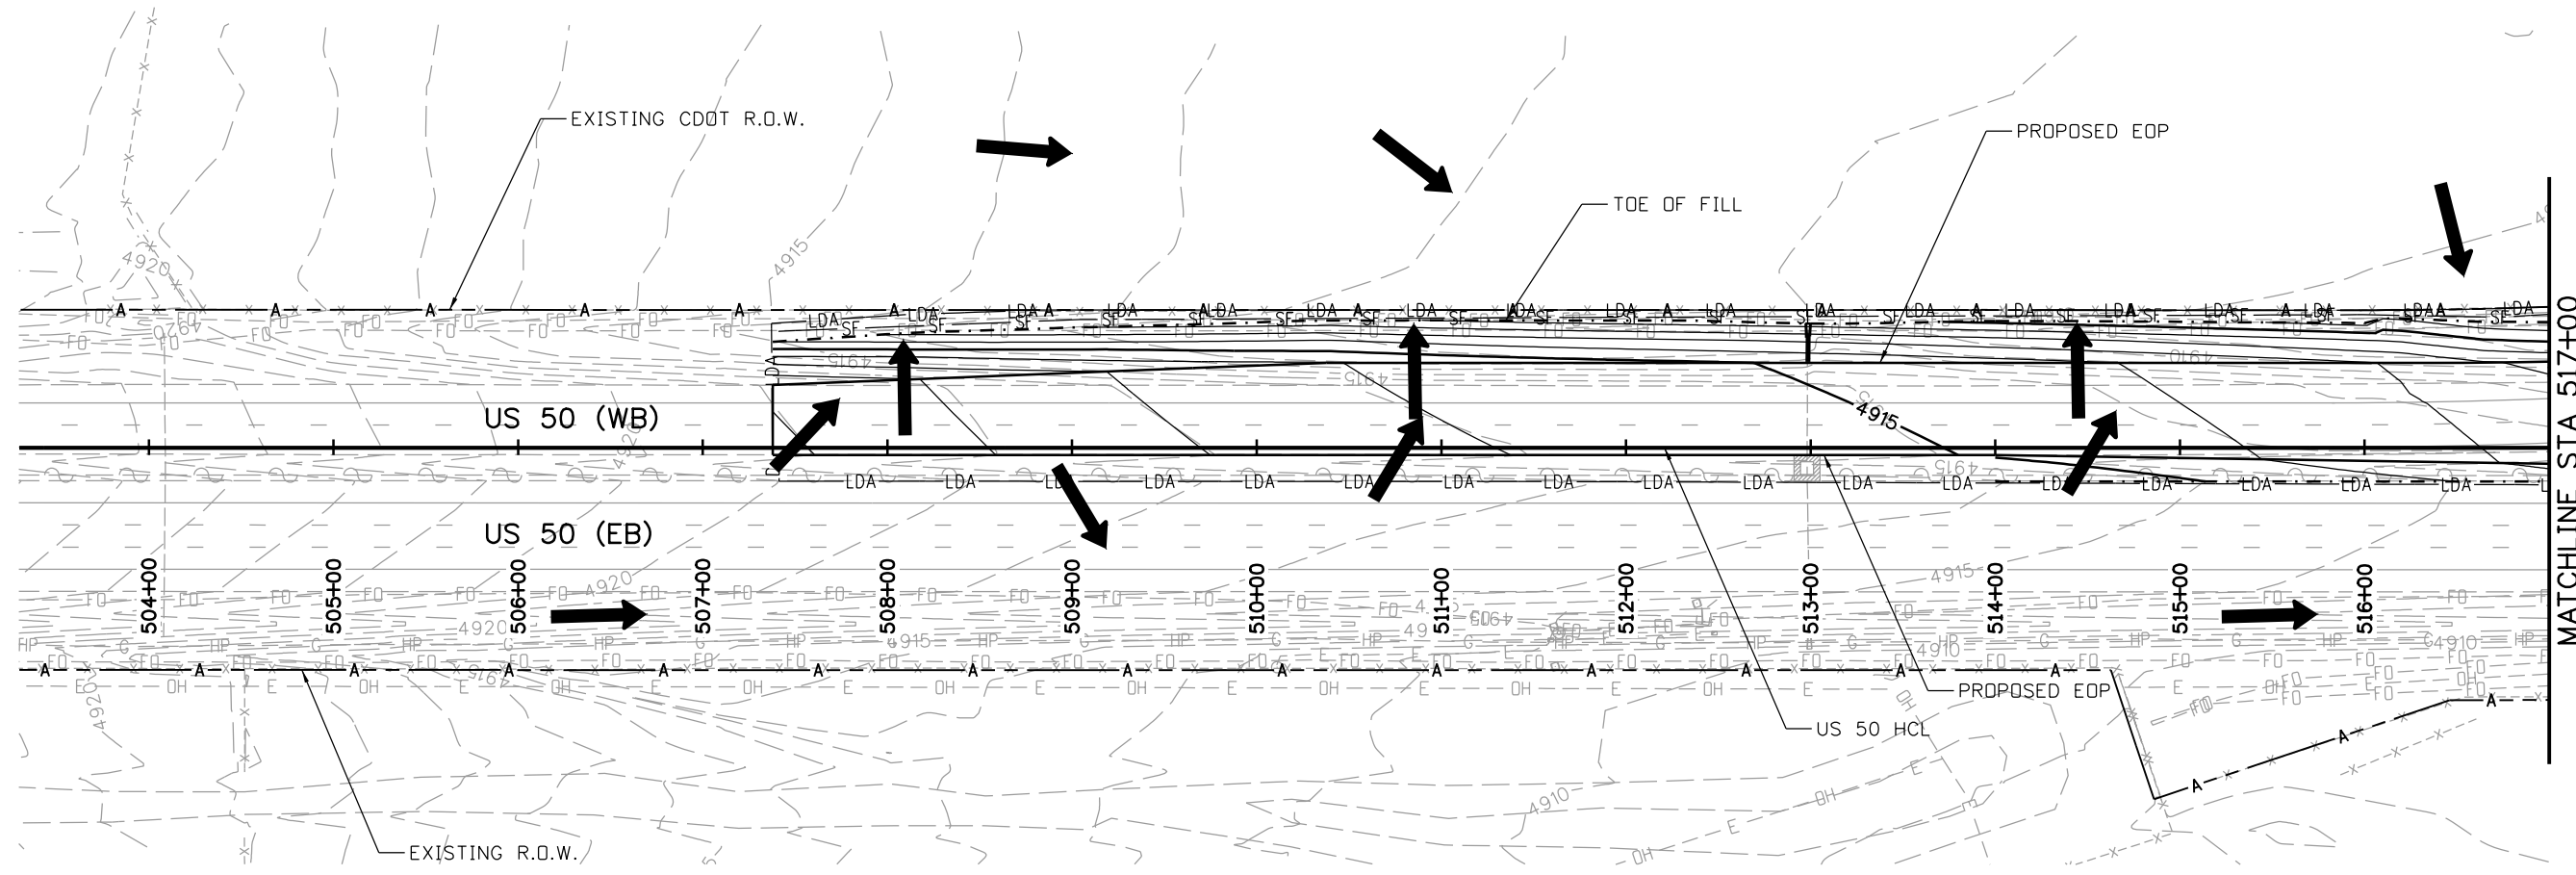


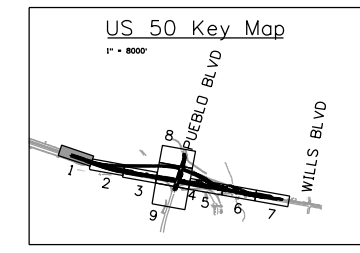

Know what's below.  
Call before you dig.

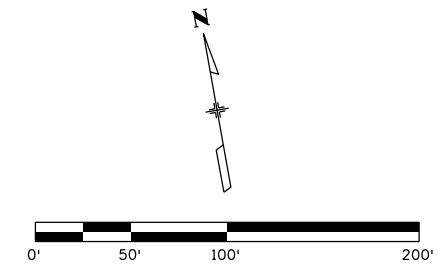

**LEGEND**

- EROSION LOG DITCH CHECK
- VEHICLE TRACKING PADS
- CONCRETE WASHOUT STRUCTURE
- SILT FENCE
- LIMITS OF DISTURBANCE
- DIRECTION OF SURFACE FLOW
- STABILIZED STAGING AREA
- DROP INLET PROTECTION
- PIPE EROSION LOG
- PIPE EROSION LOG-INLET
- WETLAND

- NOTES:**
1. ECS TO UPDATE SITE MAPS DURING CONSTRUCTION.
  2. ALL DISTURBED AREAS NOT TO BE PAVED SHALL HAVE AN APPLICATION OF SEED(NATIVE), MULCH(WEED), AND MULCH TACKIFIER.
  3. THE EROSION LOG DITCH CHECK SYMBOL IS NOT SHOWN TO SCALE. THE ACTUAL LENGTH IS DEFINED AS THE DISTANCE FROM PROPOSED EDGE OF ROAD TO PROPOSED TOE OF SLOPE.
  4. INSTALL SILT FENCE APPROXIMATELY 10' FROM TOE OF FILL.

Print Date: 3/2/2017  
 File Name: 20344-SWMP\_01.dgn  
 Horiz. Scale: 1:100    Vert. Scale:  
 J. F. SATO AND ASSOCIATES  
 5898 South Rapp Street  
 Littleton, Colorado 80120

Sheet Revisions		
Date:	Comments	Init.

Colorado Department of Transportation  
 902 Erie Avenue  
 Pueblo, CO 81001  
 Phone: 719-562-5509    FAX: 719-546-5702  
 Region 2    DTD

<b>As Constructed</b>
No Revisions:
Revised:
Void:

<b>US 50 WEST WESTBOUND EROSION CONTROL PLAN-INITIAL US 50</b>			
Designer:	AB	Structure	
Detailer:	AB	Numbers	
Subset:	EC	Subset Sheets:	01 of 09




<b>Project No./Code</b>
STA 0503-085
20344
Sheet Number <b>164</b>

erfman 10:55:32 AM c:\projectwise\pwworking\1845461\20344-SWMP\_01.dgn





Know what's below.  
Call before you dig.

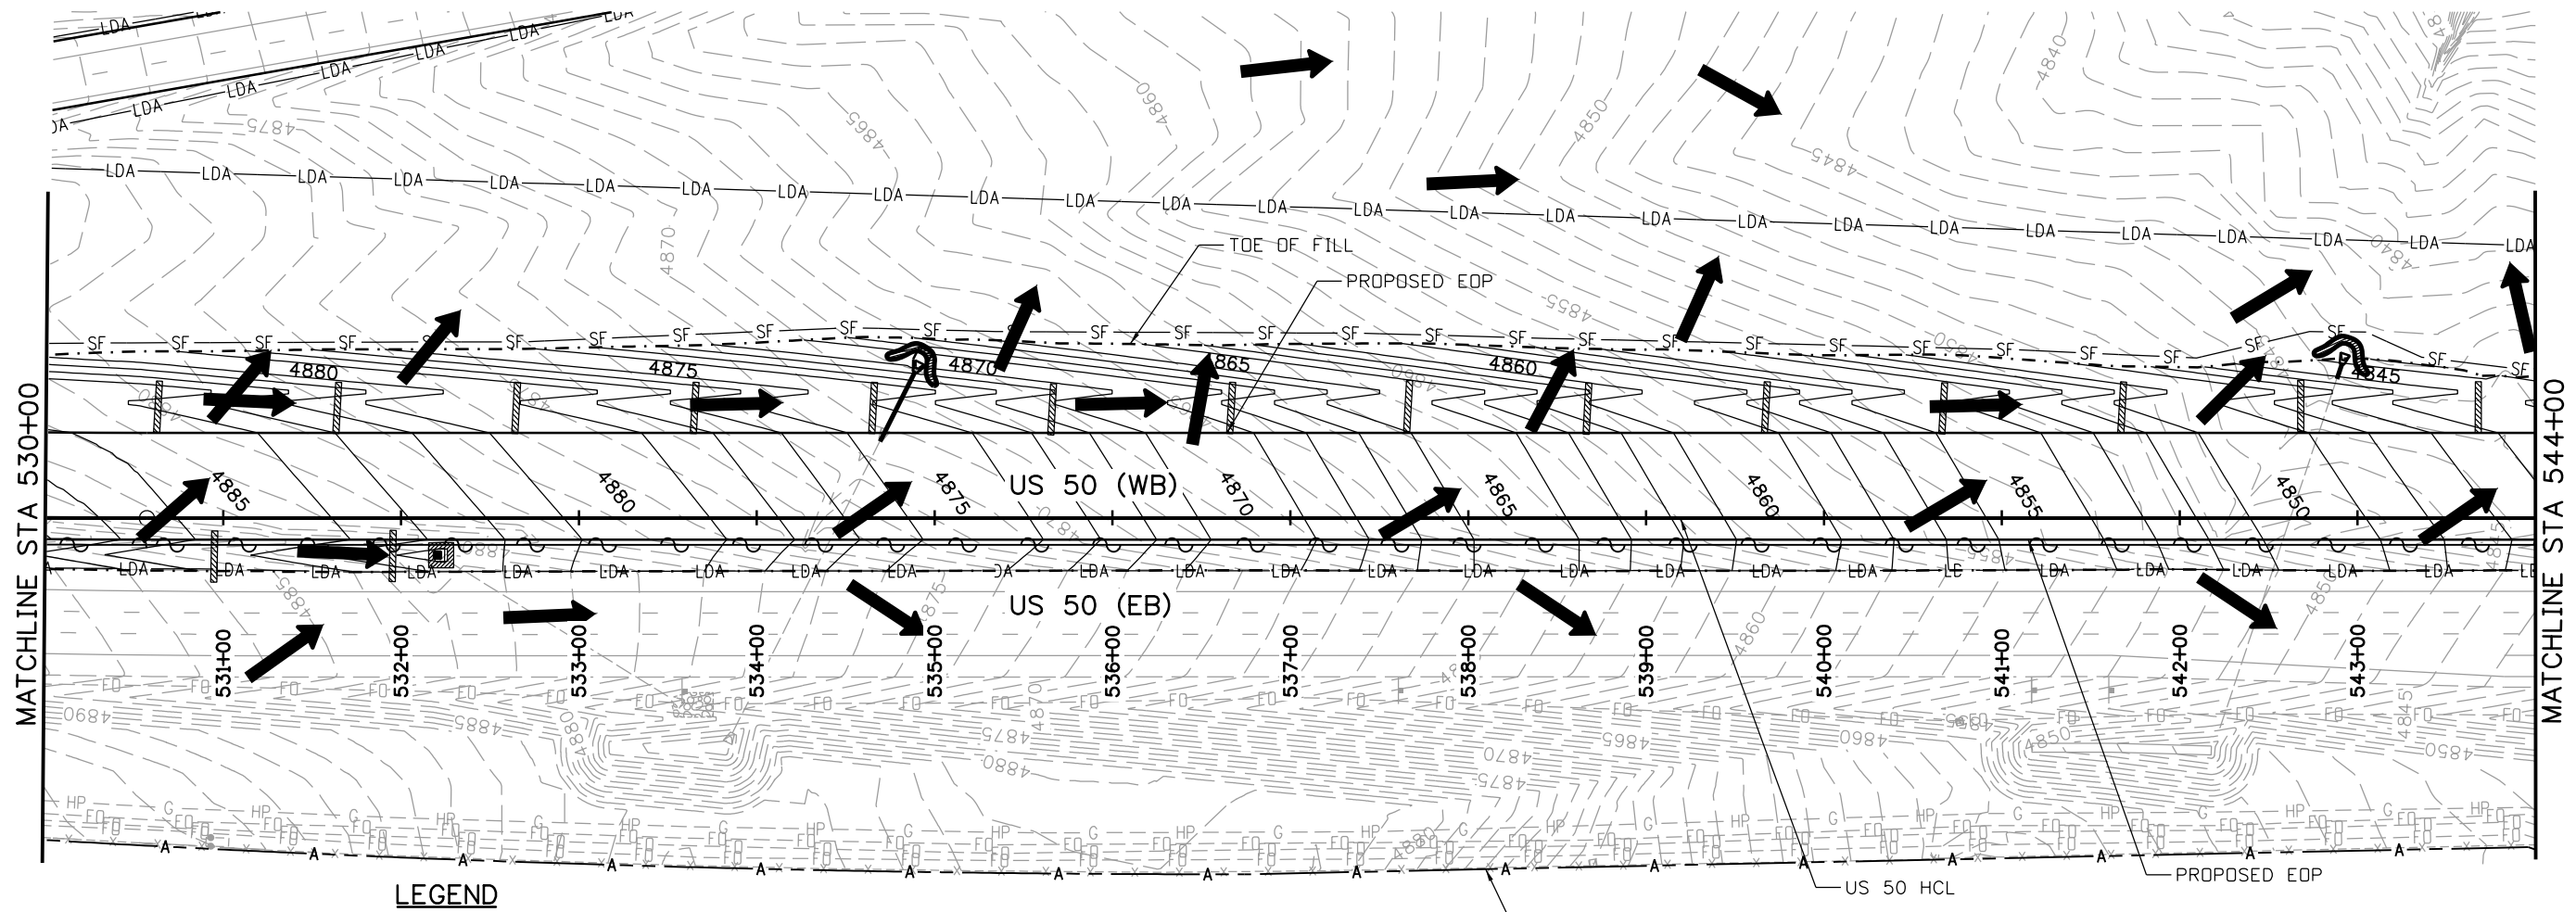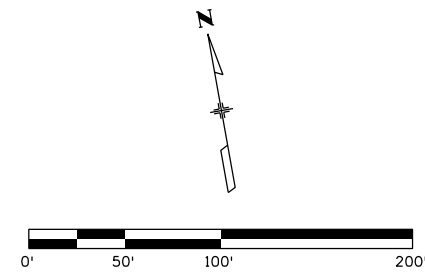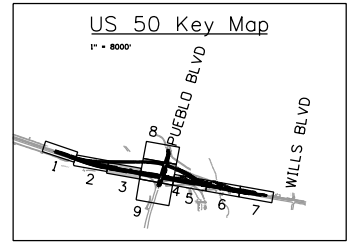

**LEGEND**

- EROSION LOG DITCH CHECK
- VEHICLE TRACKING PADS
- CONCRETE WASHOUT STRUCTURE
- SILT FENCE
- LIMITS OF DISTURBANCE
- DIRECTION OF SURFACE FLOW
- STABILIZED STAGING AREA
- DROP INLET PROTECTION
- PIPE EROSION LOG
- PIPE EROSION LOG-INLET
- WETLAND

**NOTES:**

1. ECS TO UPDATE SITE MAPS DURING CONSTRUCTION.
2. ALL DISTURBED AREAS NOT TO BE PAVED SHALL HAVE AN APPLICATION OF SEED(NATIVE), MULCH(WEED), AND MULCH TACKIFIER.
3. THE EROSION LOG DITCH CHECK SYMBOL IS NOT SHOWN TO SCALE. THE ACTUAL LENGTH IS DEFINED AS THE DISTANCE FROM PROPOSED EDGE OF ROAD TO PROPOSED TOE OF SLOPE.
4. INSTALL SILT FENCE APPROXIMATELY 10' FROM TOE OF FILL.

Print Date: 3/2/2017  
 File Name: 20344-SWMP\_03.dgn  
 Horiz. Scale: 1:100    Vert. Scale:  
**JFS** & A  
 J. F. SATO AND ASSOCIATES  
 5898 South Rapp Street  
 Littleton, Colorado 80120

Sheet Revisions		
Date:	Comments	Init.

Colorado Department of Transportation  
  
 902 Erie Avenue  
 Pueblo, CO 81001  
 Phone: 719-562-5509    FAX: 719-546-5702  
 Region 2    DTD


<b>As Constructed</b>
No Revisions:
Revised:
Void:

<b>US 50 WEST WESTBOUND EROSION CONTROL PLAN-INITIAL US 50</b>			
Designer:	AB	Structure	
Detailer:	AB	Numbers	
Subset:	EC	Subset Sheets:	03 of 09

<b>Project No./Code</b>
STA 0503-085
20344
Sheet Number <b>166</b>





Know what's below.  
Call before you dig.

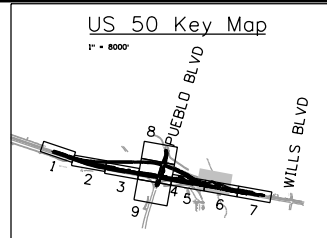

**LEGEND**

- EROSION LOG DITCH CHECK
- VEHICLE TRACKING PADS
- CONCRETE WASHOUT STRUCTURE
- SILT FENCE
- LIMITS OF DISTURBANCE
- DIRECTION OF SURFACE FLOW
- STABILIZED STAGING AREA
- DROP INLET PROTECTION
- PIPE EROSION LOG
- PIPE EROSION LOG-INLET
- WETLAND

- NOTES:
- ECS TO UPDATE SITE MAPS DURING CONSTRUCTION.
  - ALL DISTURBED AREAS NOT TO BE PAVED SHALL HAVE AN APPLICATION OF SEED(NATIVE), MULCH(WEED), AND MULCH TACKIFIER.
  - THE EROSION LOG DITCH CHECK SYMBOL IS NOT SHOWN TO SCALE. THE ACTUAL LENGTH IS DEFINED AS THE DISTANCE FROM PROPOSED EDGE OF ROAD TO PROPOSED TOE OF SLOPE.
  - INSTALL SILT FENCE APPROXIMATELY 10' FROM TOE OF FILL.

 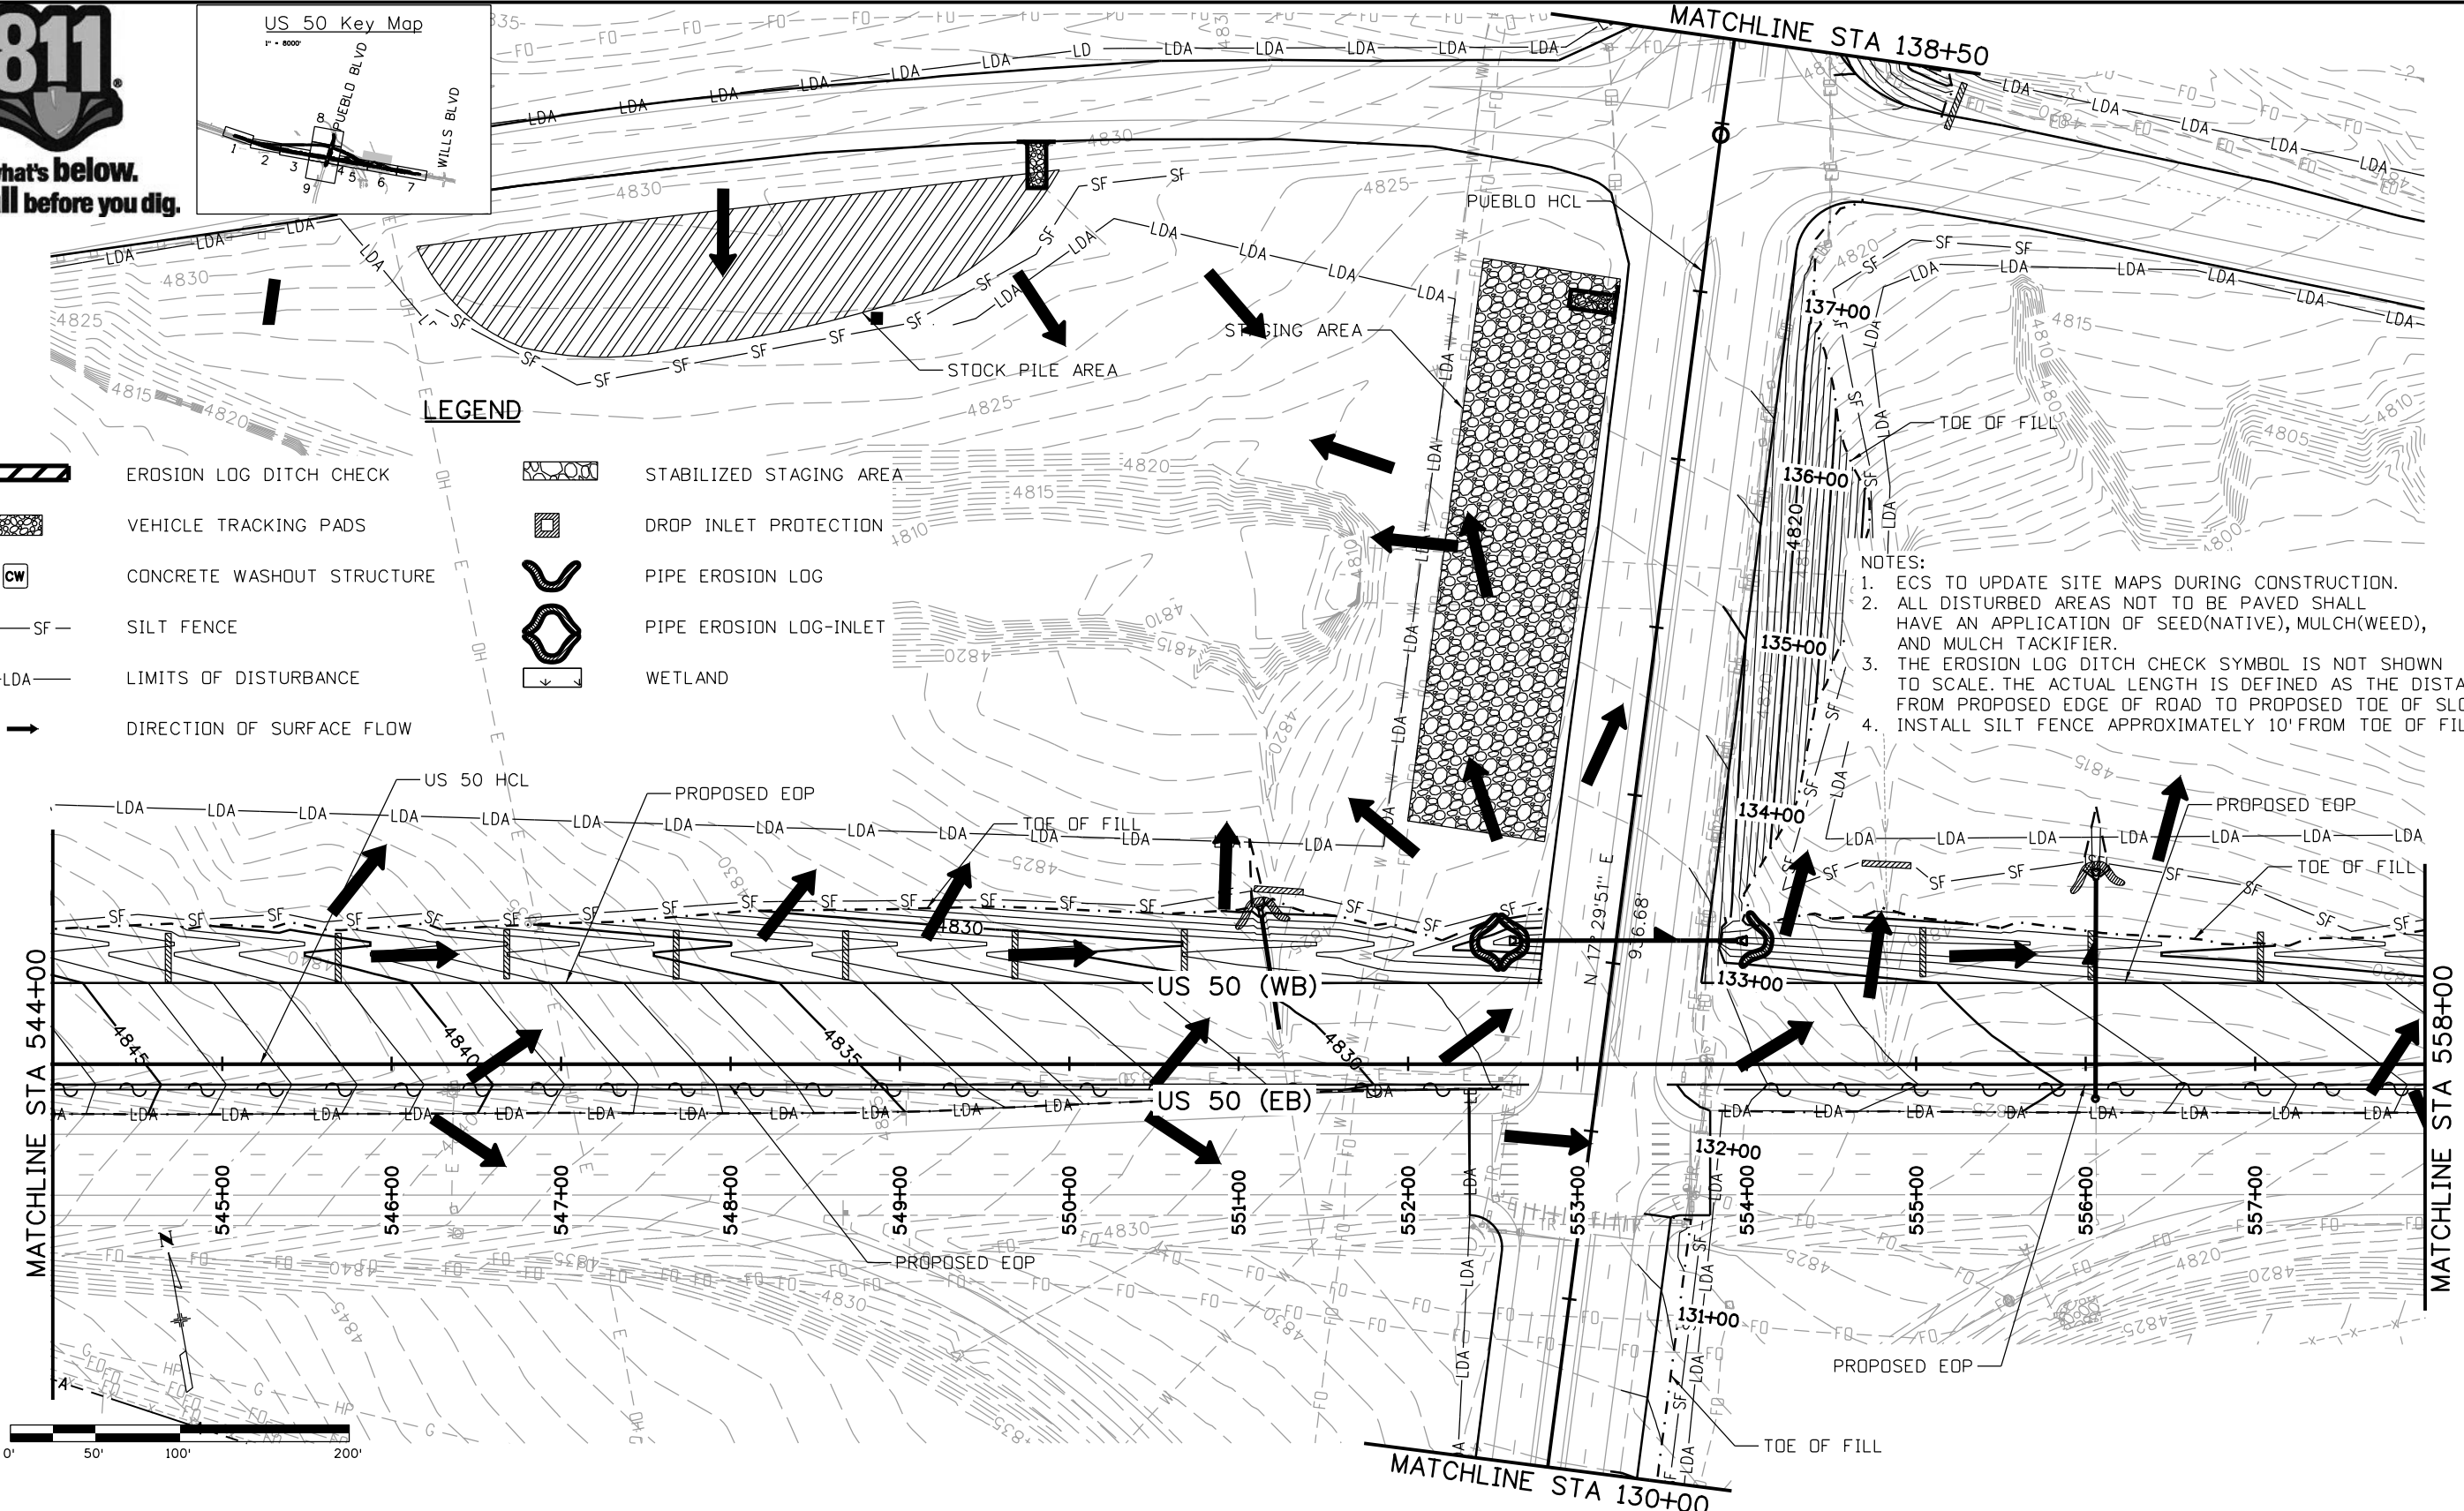

Print Date: 3/2/2017  
 File Name: 20344-SWMP\_04.dgn  
 Horiz. Scale: 1:100    Vert. Scale:  
**JFS** & A  
 J. F. SATO AND ASSOCIATES  
 5898 South Rapp Street  
 Littleton, Colorado 80120

Sheet Revisions		
Date:	Comments	Init.

Colorado Department of Transportation  
  
 902 Erie Avenue  
 Pueblo, CO 81001  
 Phone: 719-562-5509    FAX: 719-546-5702  
 Region 2    DTD

As Constructed  
 No Revisions:  
 Revised:  
 Void:

US 50 WEST WESTBOUND  
 EROSION CONTROL PLAN-INITIAL  
 US 50  
 Designer: AB    Structure  
 Detailer: AB    Numbers  
 Subset: EC    Subset Sheets: 04 of 09

Project No./Code  
 STA 0503-085  
 20344  
 Sheet Number 167



erfman 10:55:44 AM c:\projectwise\pwz\_working\dib45461\20344-SWMP\_04.dgn







Know what's below.  
Call before you dig.

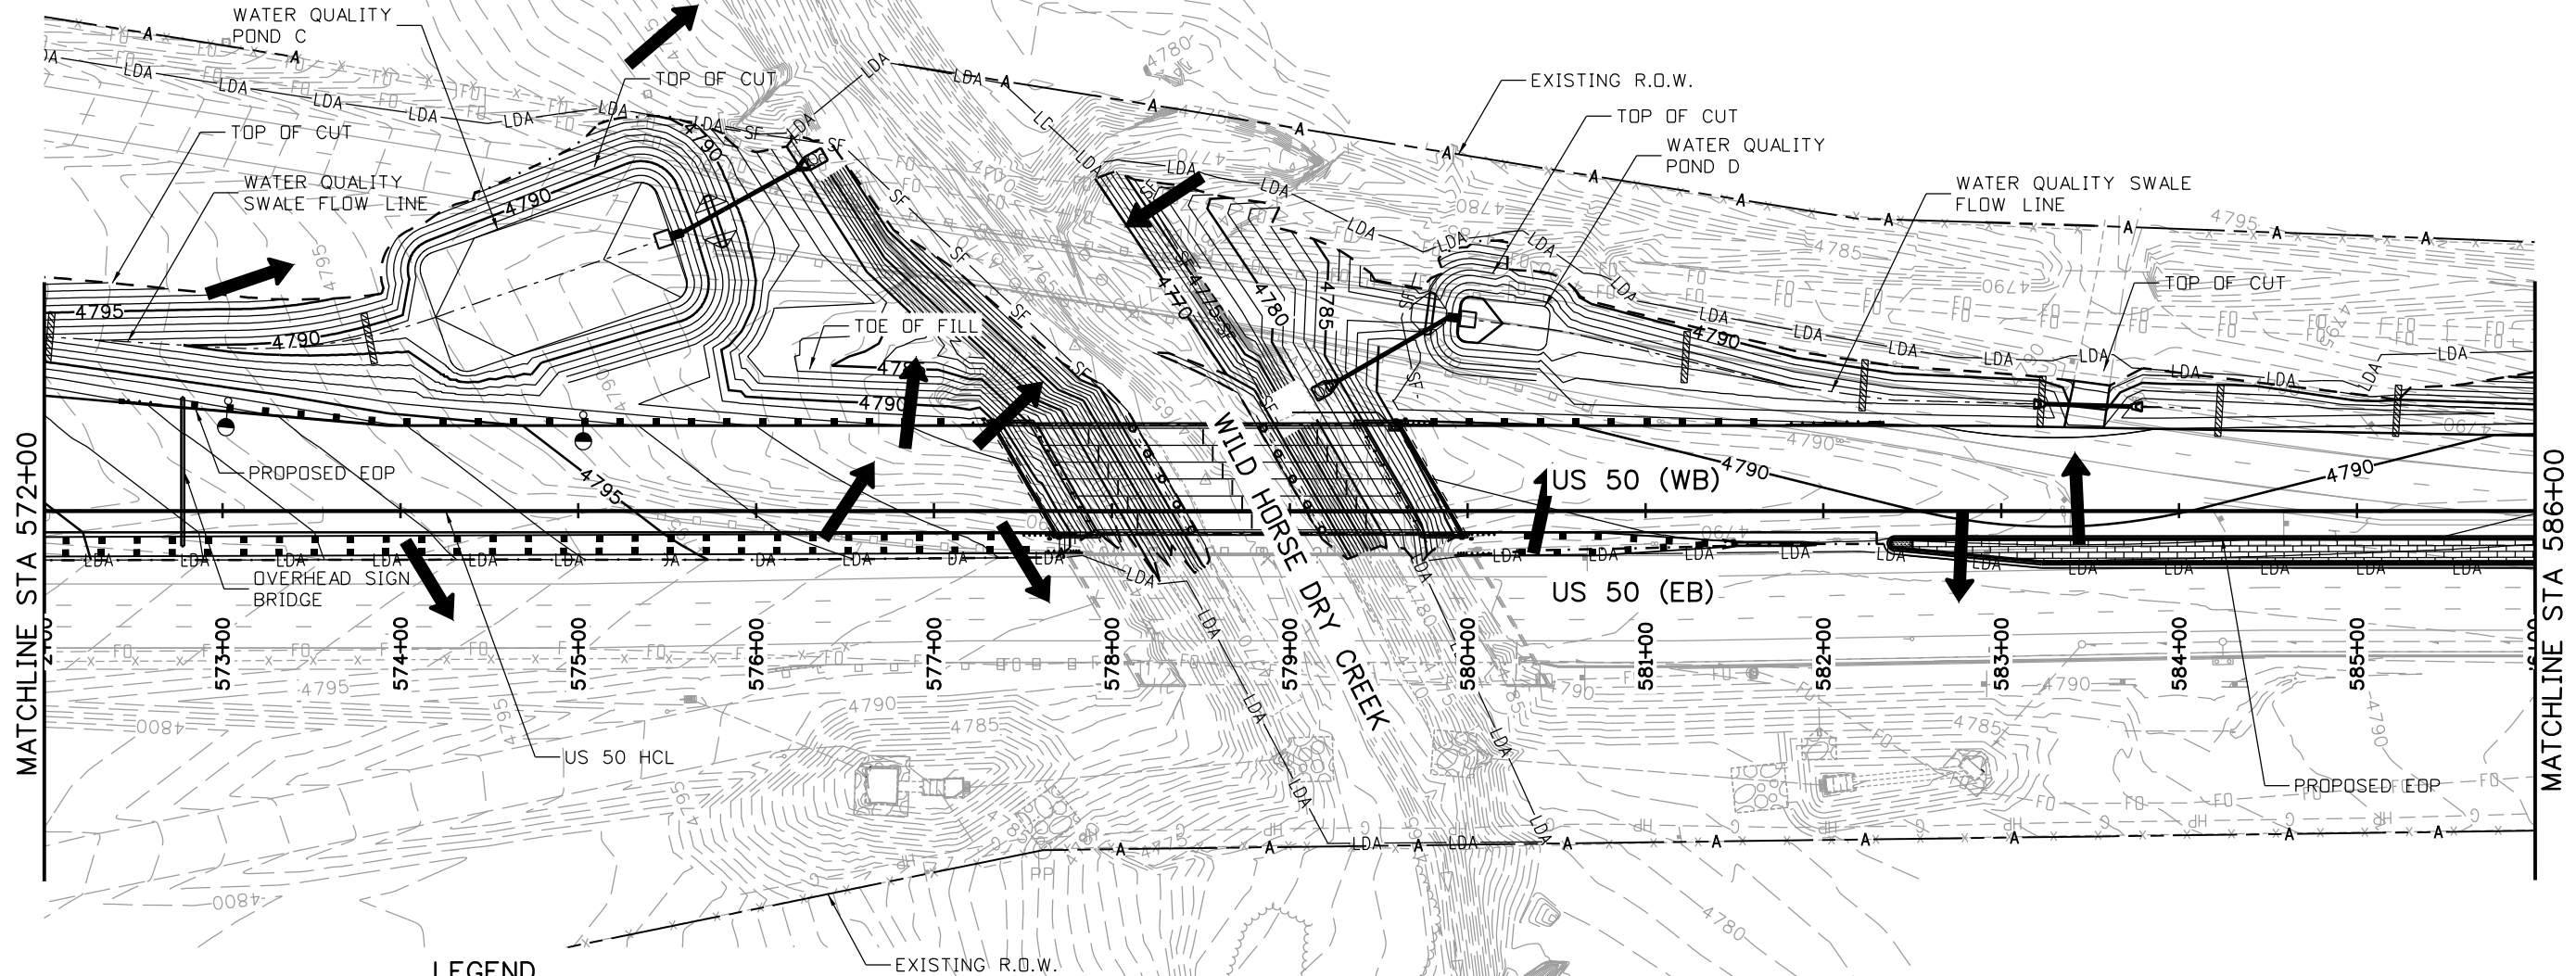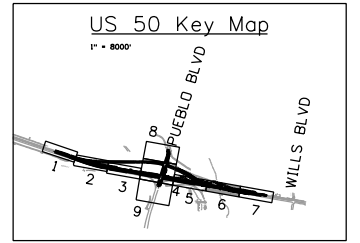

**LEGEND**

- EROSION LOG DITCH CHECK
- VEHICLE TRACKING PADS
- CONCRETE WASHOUT STRUCTURE
- SILT FENCE
- LIMITS OF DISTURBANCE
- DIRECTION OF SURFACE FLOW
- STABILIZED STAGING AREA
- DROP INLET PROTECTION
- PIPE EROSION LOG
- PIPE EROSION LOG-INLET
- WETLAND

**NOTES:**

1. ECS TO UPDATE SITE MAPS DURING CONSTRUCTION.
2. ALL DISTURBED AREAS NOT TO BE PAVED SHALL HAVE AN APPLICATION OF SEED(NATIVE), MULCH(WEED), AND MULCH TACKIFIER.
3. THE EROSION LOG DITCH CHECK SYMBOL IS NOT SHOWN TO SCALE. THE ACTUAL LENGTH IS DEFINED AS THE DISTANCE FROM PROPOSED EDGE OF ROAD TO PROPOSED TOE OF SLOPE.
4. INSTALL SILT FENCE APPROXIMATELY 10' FROM TOE OF FILL.

Print Date: 3/2/2017

File Name: 20344-SWMP\_06.dgn

Horiz. Scale: 1:100

Vert. Scale:

**Sheet Revisions**

0000

Date:	Comments	Init.

Colorado Department of Transportation



902 Erie Avenue  
Pueblo, CO 81001  
Phone: 719-562-5509 FAX: 719-546-5702

Region 2

DTD

**As Constructed**

No Revisions:

Revised:

Void:

**US 50 WEST WESTBOUND  
EROSION CONTROL PLAN-INITIAL  
US 50**

Designer:	AB	Structure	
Detailer:	AB	Numbers	
Subset:	EC	Subset Sheets:	06 of 09

**Project No./Code**

STA 0503-085

20344




Sheet Number **169**



J. F. SATO AND ASSOCIATES  
5898 South Rapp Street  
Littleton, Colorado 80120



Know what's below.  
Call before you dig.

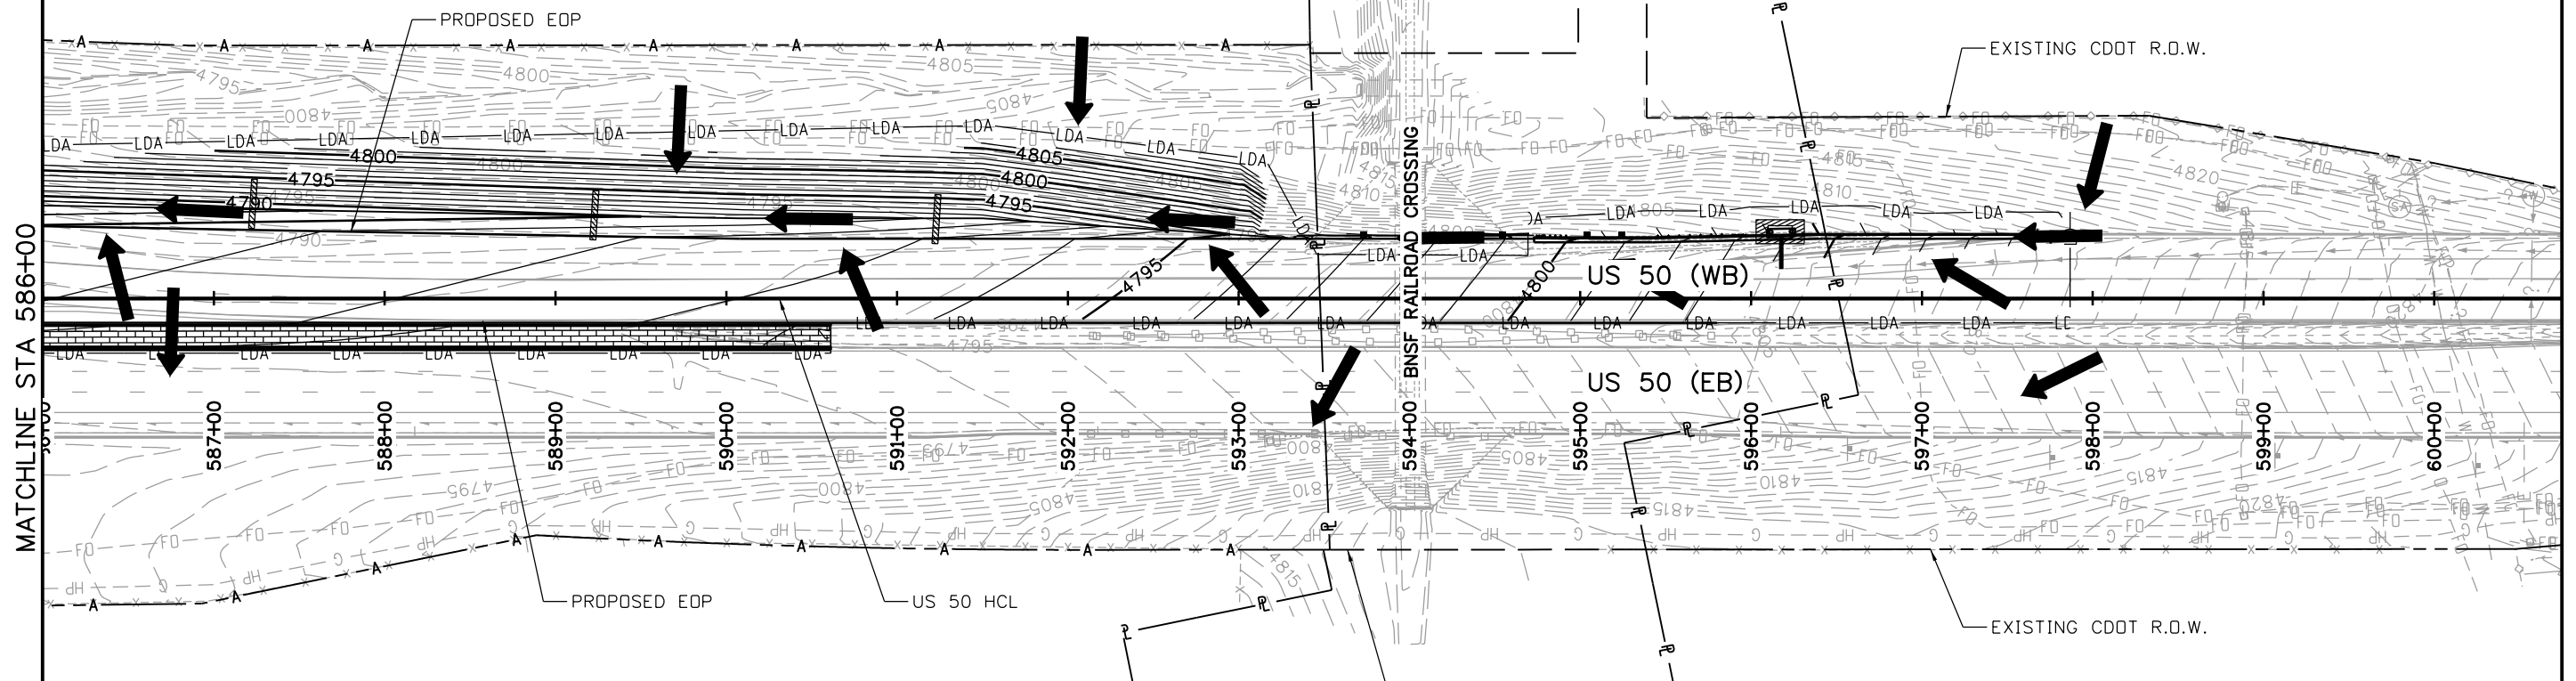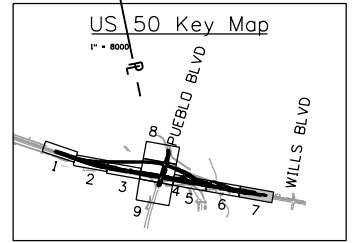 

**LEGEND**

- EROSION LOG DITCH CHECK
- VEHICLE TRACKING PADS
- CONCRETE WASHOUT STRUCTURE
- SILT FENCE
- LIMITS OF DISTURBANCE
- DIRECTION OF SURFACE FLOW
- STABILIZED STAGING AREA
- DROP INLET PROTECTION
- PIPE EROSION LOG
- PIPE EROSION LOG-INLET
- WETLAND

**NOTES:**

1. ECS TO UPDATE SITE MAPS DURING CONSTRUCTION.
2. ALL DISTURBED AREAS NOT TO BE PAVED SHALL HAVE AN APPLICATION OF SEED(NATIVE), MULCH(WEED), AND MULCH TACKIFIER.
3. THE EROSION LOG DITCH CHECK SYMBOL IS NOT SHOWN TO SCALE. THE ACTUAL LENGTH IS DEFINED AS THE DISTANCE FROM PROPOSED EDGE OF ROAD TO PROPOSED TOE OF SLOPE.
4. INSTALL SILT FENCE APPROXIMATELY 10' FROM TOE OF FILL.

Print Date: 3/2/2017

File Name: 20344-SWMP\_07.dgn

Horiz. Scale: 1:100

Vert. Scale:

**Sheet Revisions**

Date:	Comments	Init.

Colorado Department of Transportation



902 Erie Avenue  
Pueblo, CO 81001  
Phone: 719-562-5509 FAX: 719-546-5702

Region 2

DTD

**As Constructed**

No Revisions:

Revised:

Void:

**US 50 WEST WESTBOUND  
EROSION CONTROL PLAN-INITIAL  
US 50**

Designer:	AB	Structure	
Detailer:	AB	Numbers	
Subset:	EC	Subset Sheets:	07 of 09

**Project No./Code**

STA 0503-085

20344




Sheet Number **170**






 


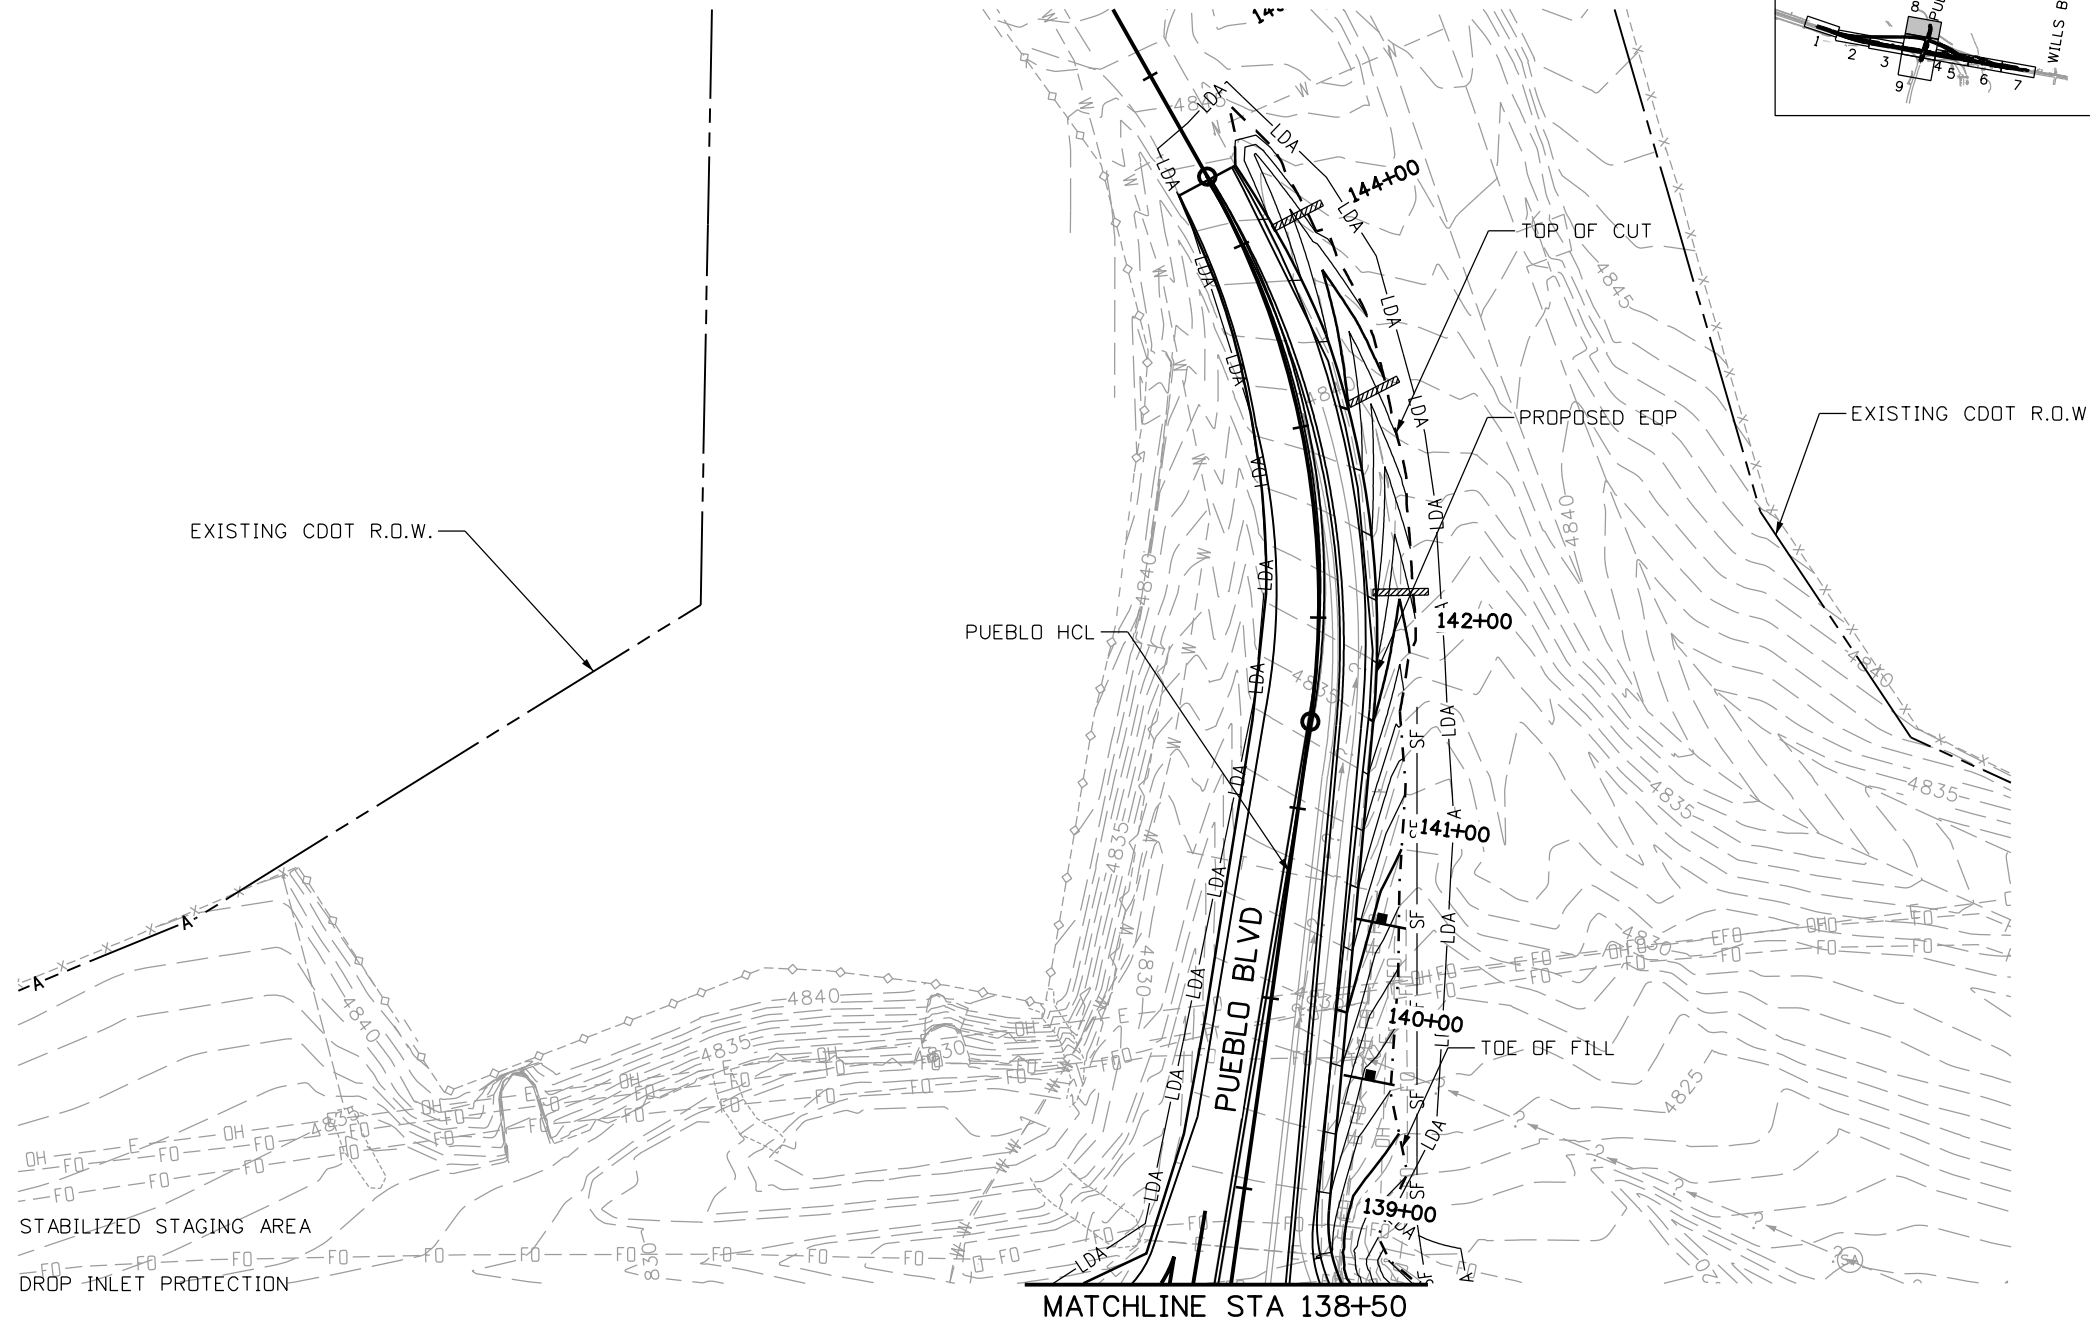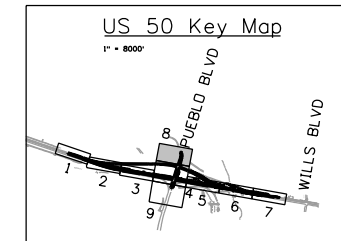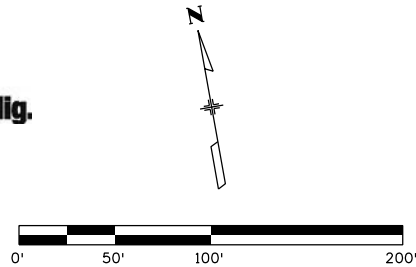



 
J. F. SATO AND ASSOCIATES  
5898 South Rapp Street  
Littleton, Colorado 80120




Know what's below.  
Call before you dig.

 

**LEGEND**

-  EROSION LOG DITCH CHECK
-  VEHICLE TRACKING PADS
-  CONCRETE WASHOUT STRUCTURE
-  SILT FENCE
-  LIMITS OF DISTURBANCE
-  DIRECTION OF SURFACE FLOW
-  STABILIZED STAGING AREA
-  DROP INLET PROTECTION
-  PIPE EROSION LOG
-  PIPE EROSION LOG-INLET
-  WETLAND

- NOTES:
1. ECS TO UPDATE SITE MAPS DURING CONSTRUCTION.
  2. ALL DISTURBED AREAS NOT TO BE PAVED SHALL HAVE AN APPLICATION OF SEED(NATIVE), MULCH(WEED), AND MULCH TACKIFIER.
  3. THE EROSION LOG DITCH CHECK SYMBOL IS NOT SHOWN TO SCALE. THE ACTUAL LENGTH IS DEFINED AS THE DISTANCE FROM PROPOSED EDGE OF ROAD TO PROPOSED TOE OF SLOPE.
  4. INSTALL SILT FENCE APPROXIMATELY 10' FROM TOE OF FILL.

Print Date: 3/2/2017  
 File Name: 20344-SWMP\_08.dgn  
 Horiz. Scale: 1:100    Vert. Scale:   
 J. F. SATO AND ASSOCIATES  
 5898 South Rapp Street  
 Littleton, Colorado 80120

Sheet Revisions		
Date:	Comments	Init.

Colorado Department of Transportation  
 902 Erie Avenue  
 Pueblo, CO 81001  
 Phone: 719-562-5509    FAX: 719-546-5702  
 Region 2    DTD

<b>As Constructed</b>
No Revisions:
Revised:
Void:

<b>US 50 WEST WESTBOUND EROSION CONTROL PLAN-INITIAL US 50</b>			
Designer:	AB	Structure	
Detailer:	AB	Numbers	
Subset:	EC	Subset Sheets:	08 of 09

<b>Project No./Code</b>
STA 0503-085
20344
Sheet Number <b>171</b>

erfman 10:56:00 AM c:\projectwise\pwise\working\dl845461\_20344-SWMP\_08.dgn



