


GV DESIGN, INC.
 GREGORY A. VAN - ARCHITECT
 P.O. BOX 20347
 3930 E. Colorado Blvd.
 COLORADO CITY, COLORADO 81019
 719-544-6575 719-676-3601(F)
 greg.gvdlnc@gmail.com

REVISIONS

- △
- △
- △
- △
- △

 

Copyright 2010

MORTON REMODEL
 1049 Meadow Lane
 Pueblo, CO 81006


DRAWN BY : G.V.

CHECKED BY : G.V.



SCALE : 1/8" = 1'-0"

DATE : 07-28-2010

JOB NUMBER : 2010-025

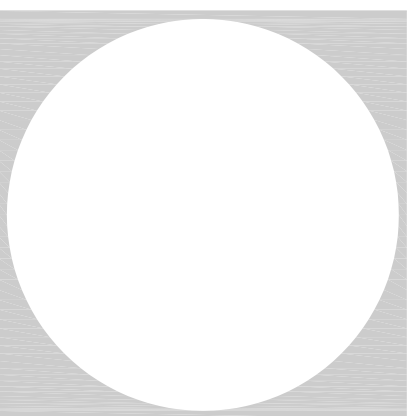


SHEET TITLE :
 SITE / FLOORPLAN

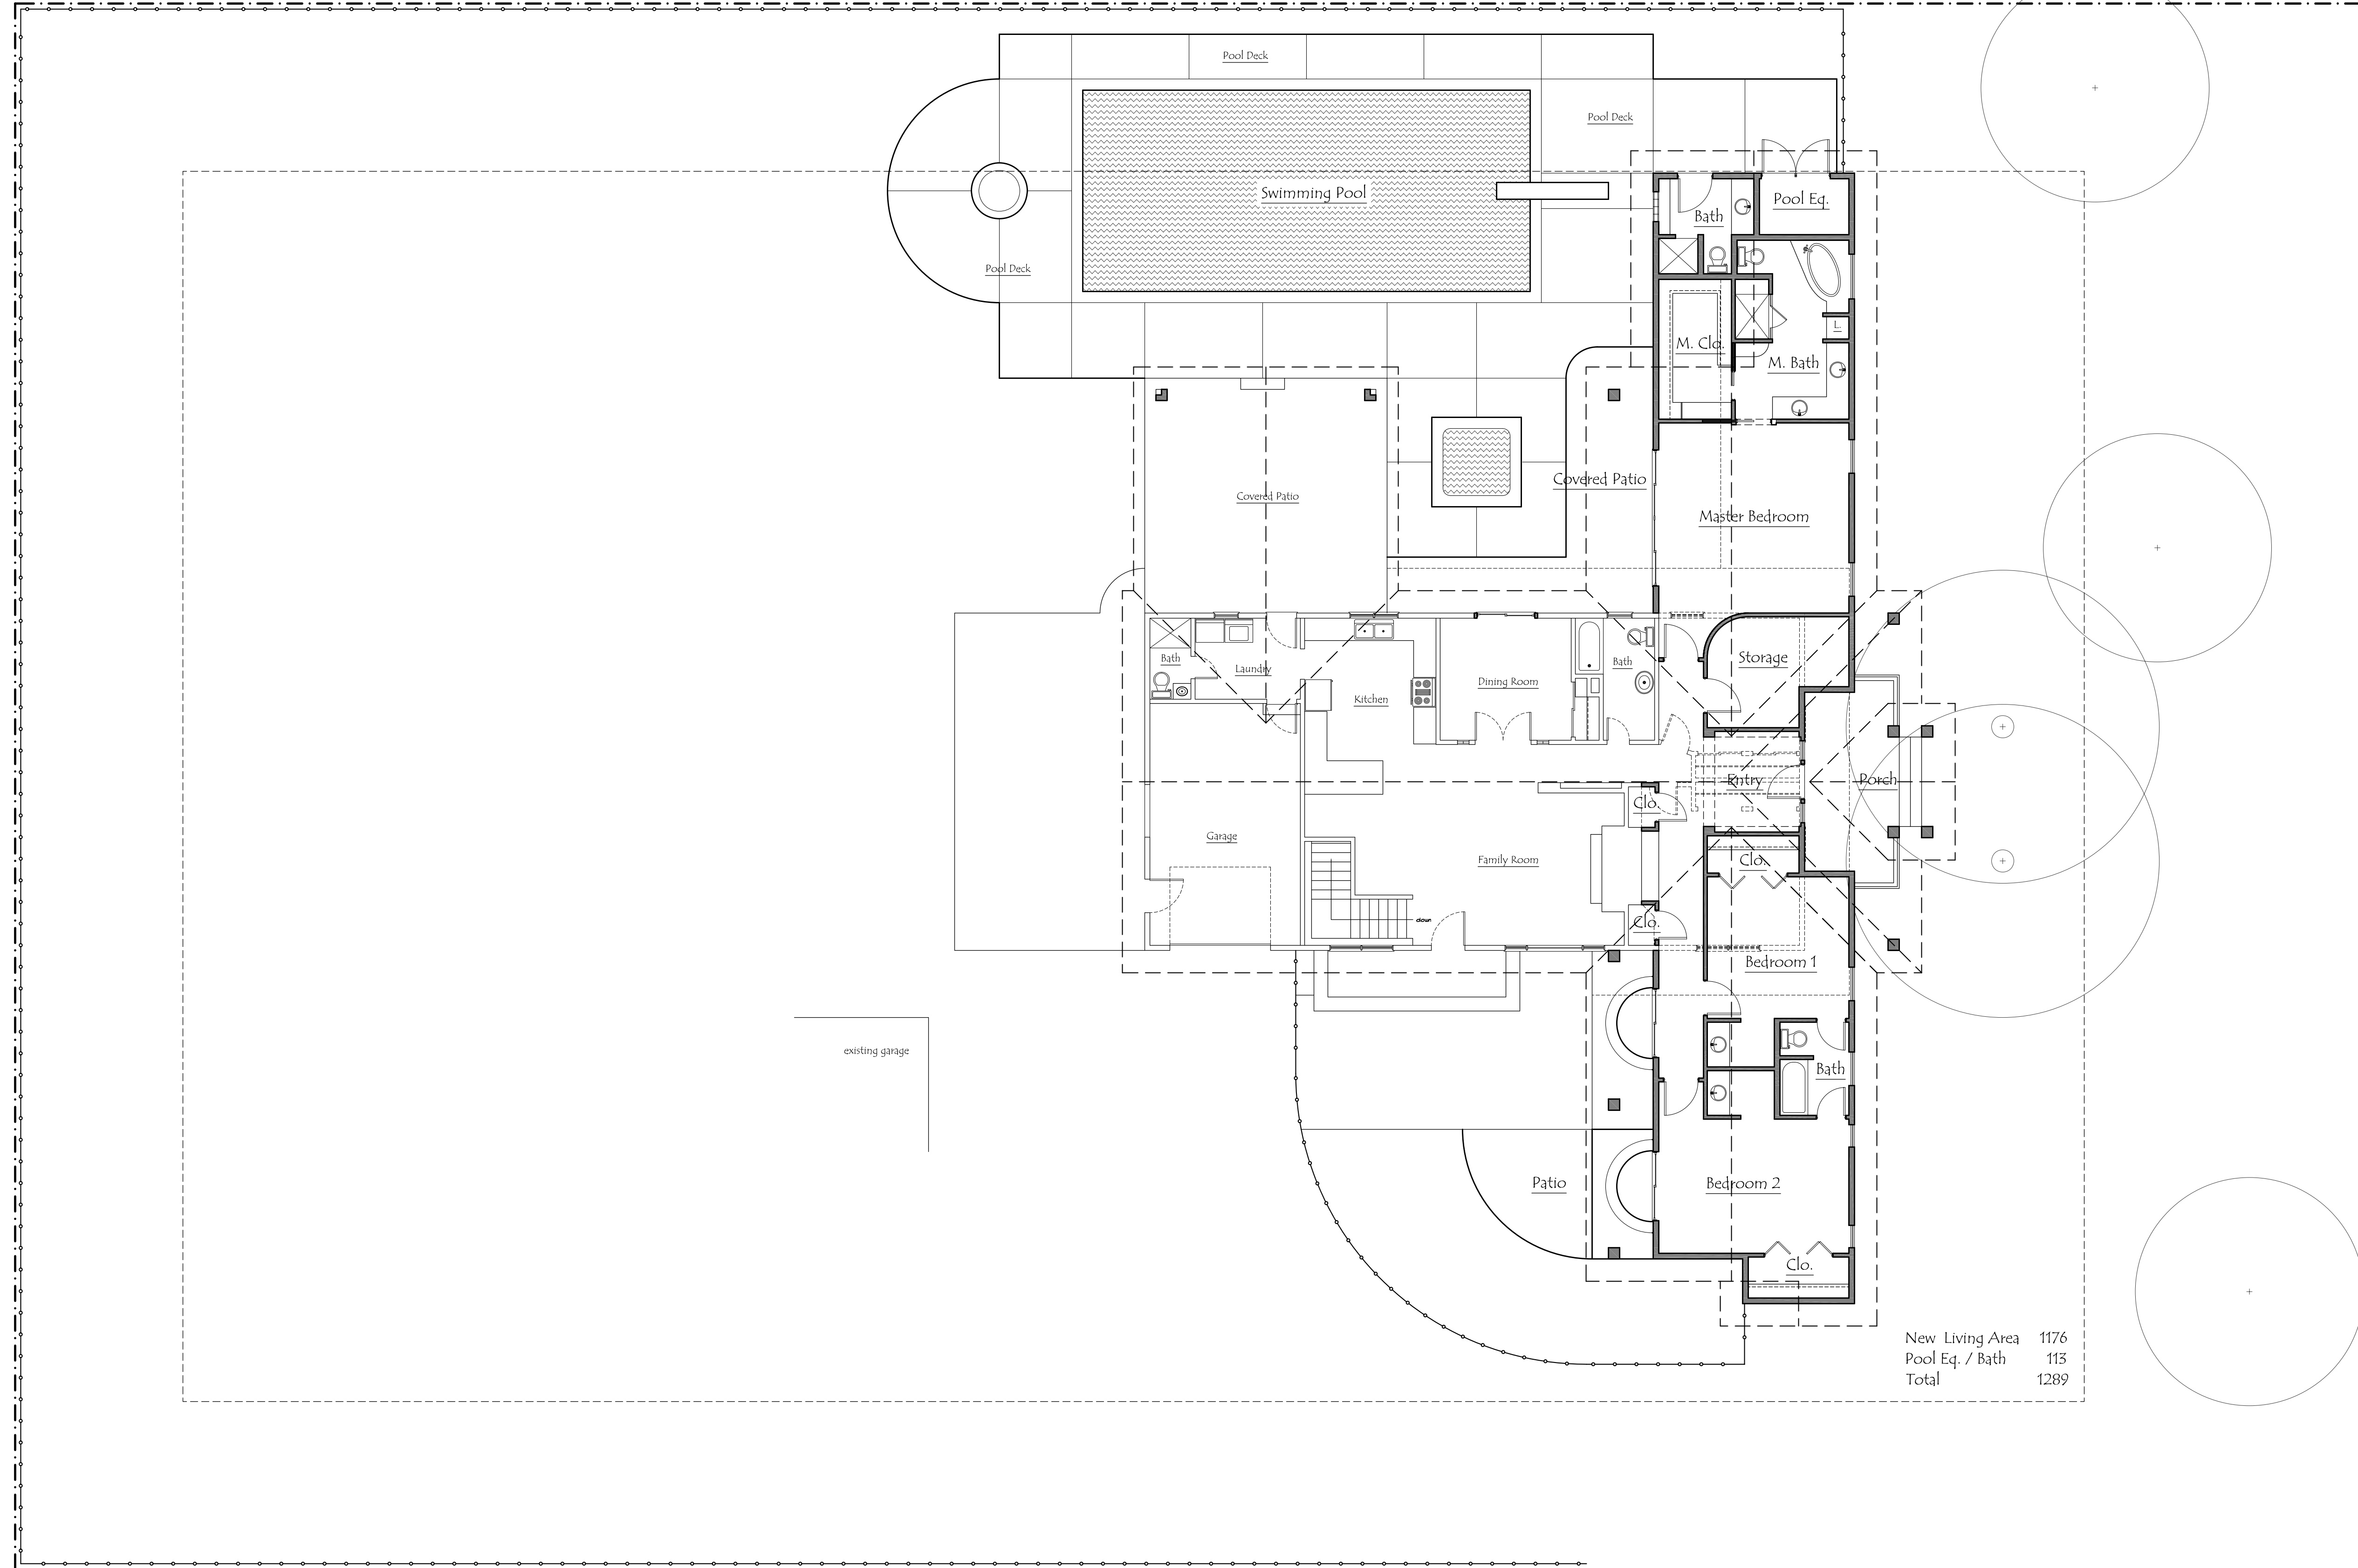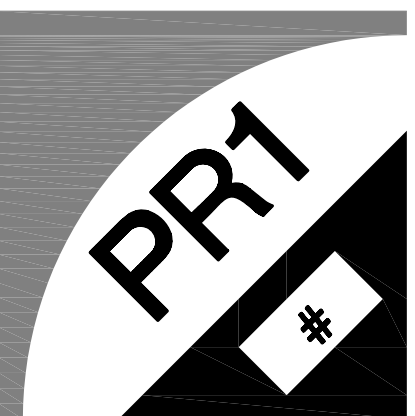


New Living Area	1176
Pool Eq. / Bath	113
Total	1289


MEADOW LANE

SITE / FLOOR PLAN
 1/8" = 1'-0"

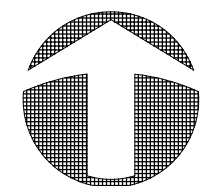


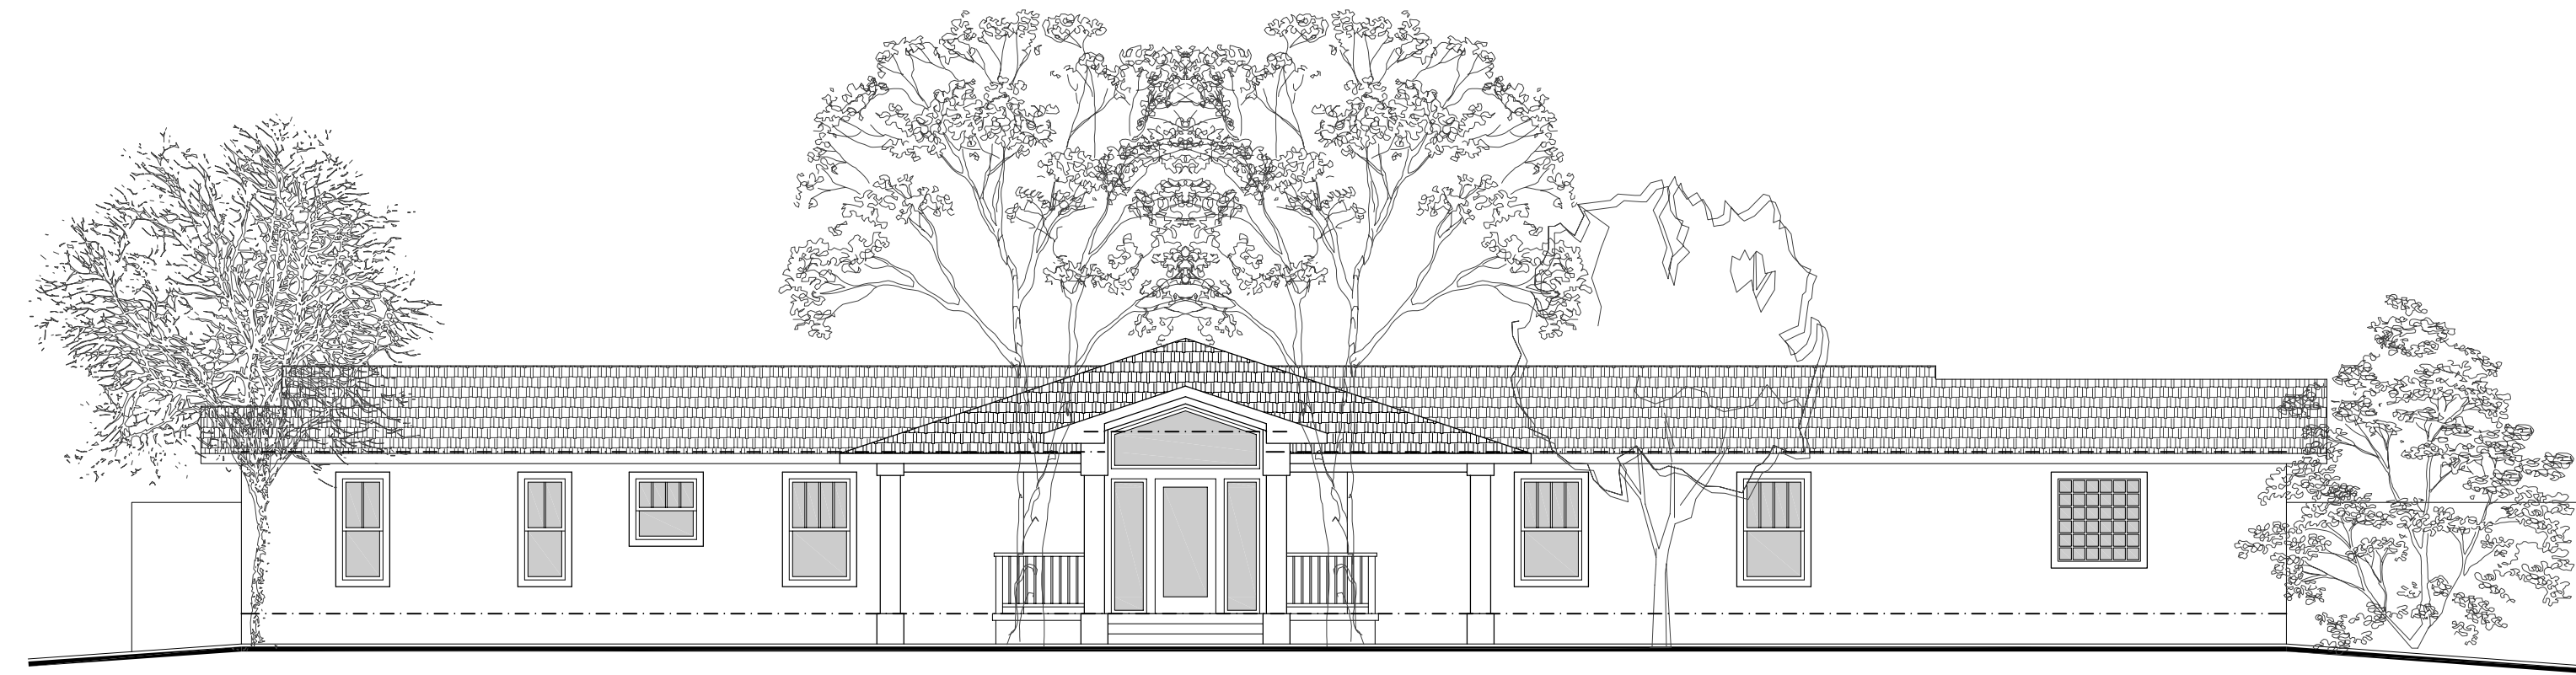


1 FRONT - EAST ELEVATION
PR2 1/8" = 1'-0"

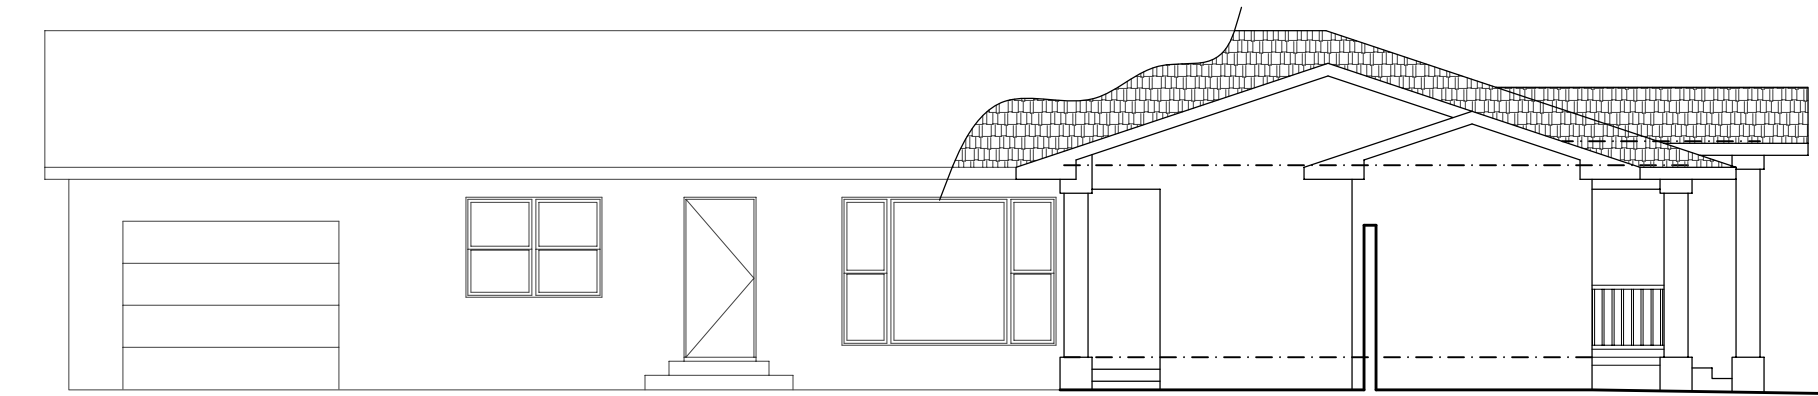


2 LEFT - SOUTH ELEVATION
PR2 1/8" = 1'-0"

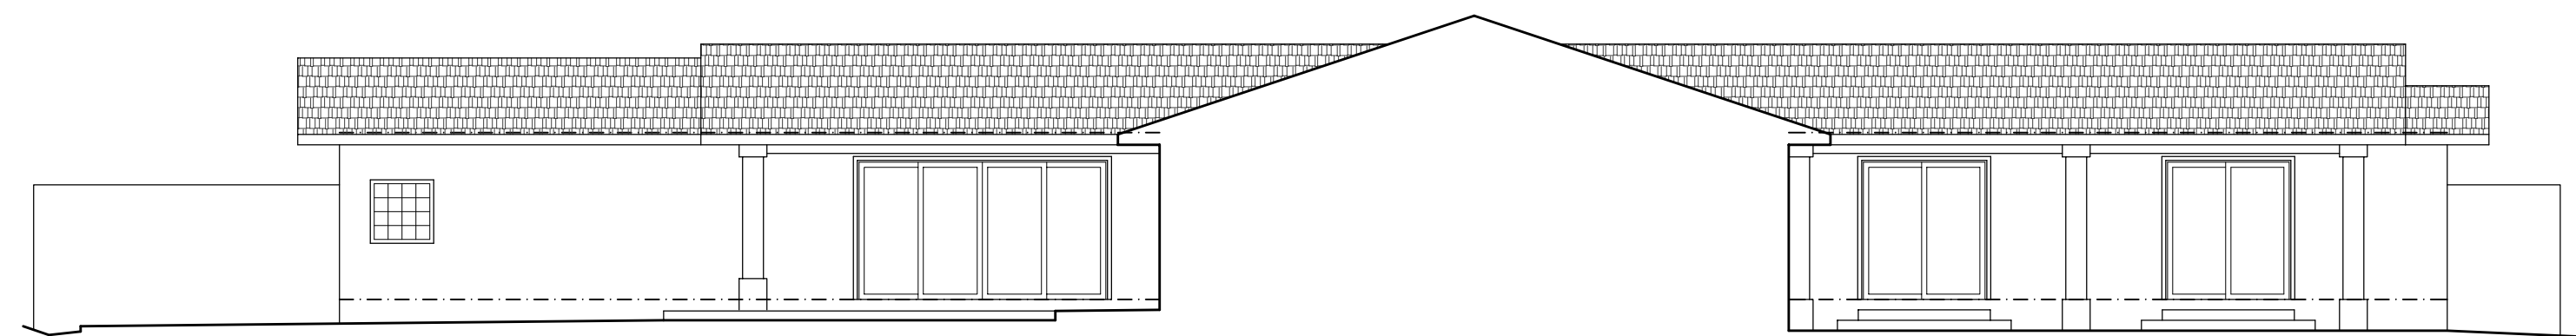

3 REAR - WEST ELEVATION
PR2 1/8" = 1'-0"

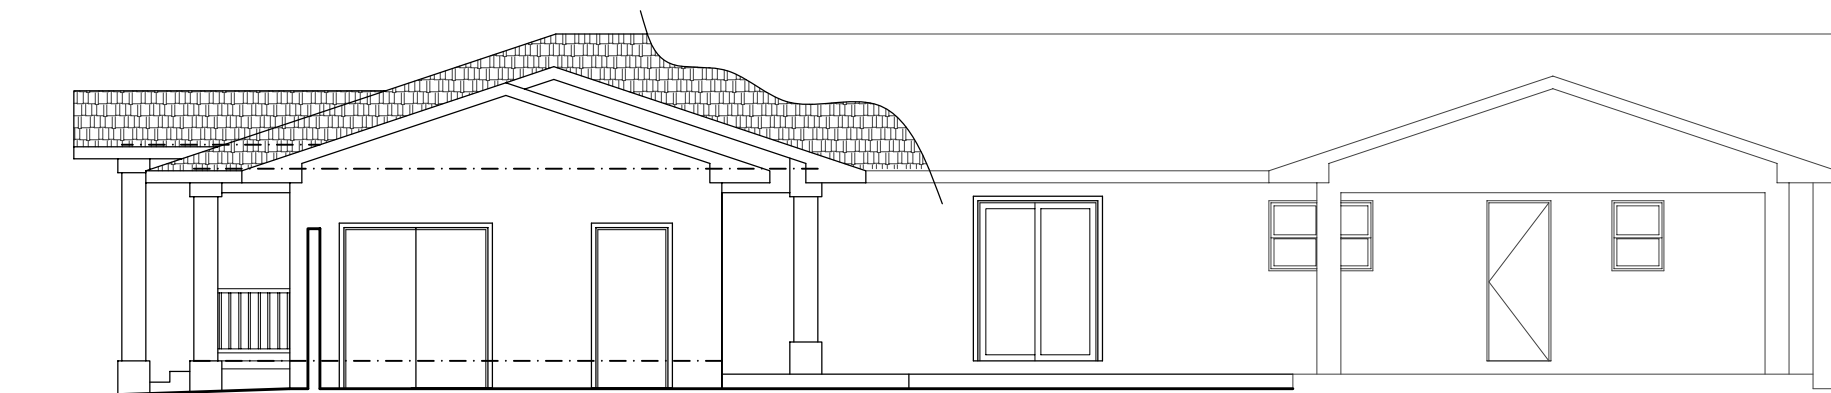


4 RIGHT - NORTH ELEVATION
PR2 1/8" = 1'-0"

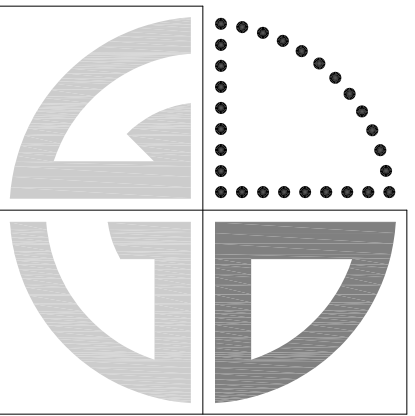

GV DESIGN, INC.
GREGORY A. VAN - ARCHITECT
P.O. BOX 20347
3930 E. Colorado Blvd.
COLORADO CITY, COLORADO 81019
719-544-6575 719-676-3601(F)
greg.gvdlnc@gmail.com

REVISIONS

△	
△	
△	
△	
△	

 

Copyright 2010

MORTON REMODEL
1049 Meadow Lane
Pueblo, CO 81006


DRAWN BY : G.V.

CHECKED BY : G.V.

SCALE : 1/8" = 1'-0"

DATE : 07-28-2010

JOB NUMBER : 2010-025

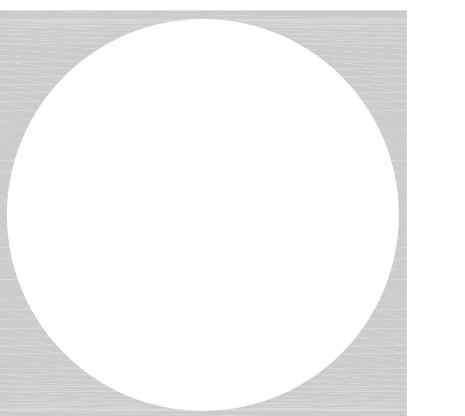

SHEET TITLE :
EXTERIOR ELEVATIONS

