



**LEFT ELEVATION**

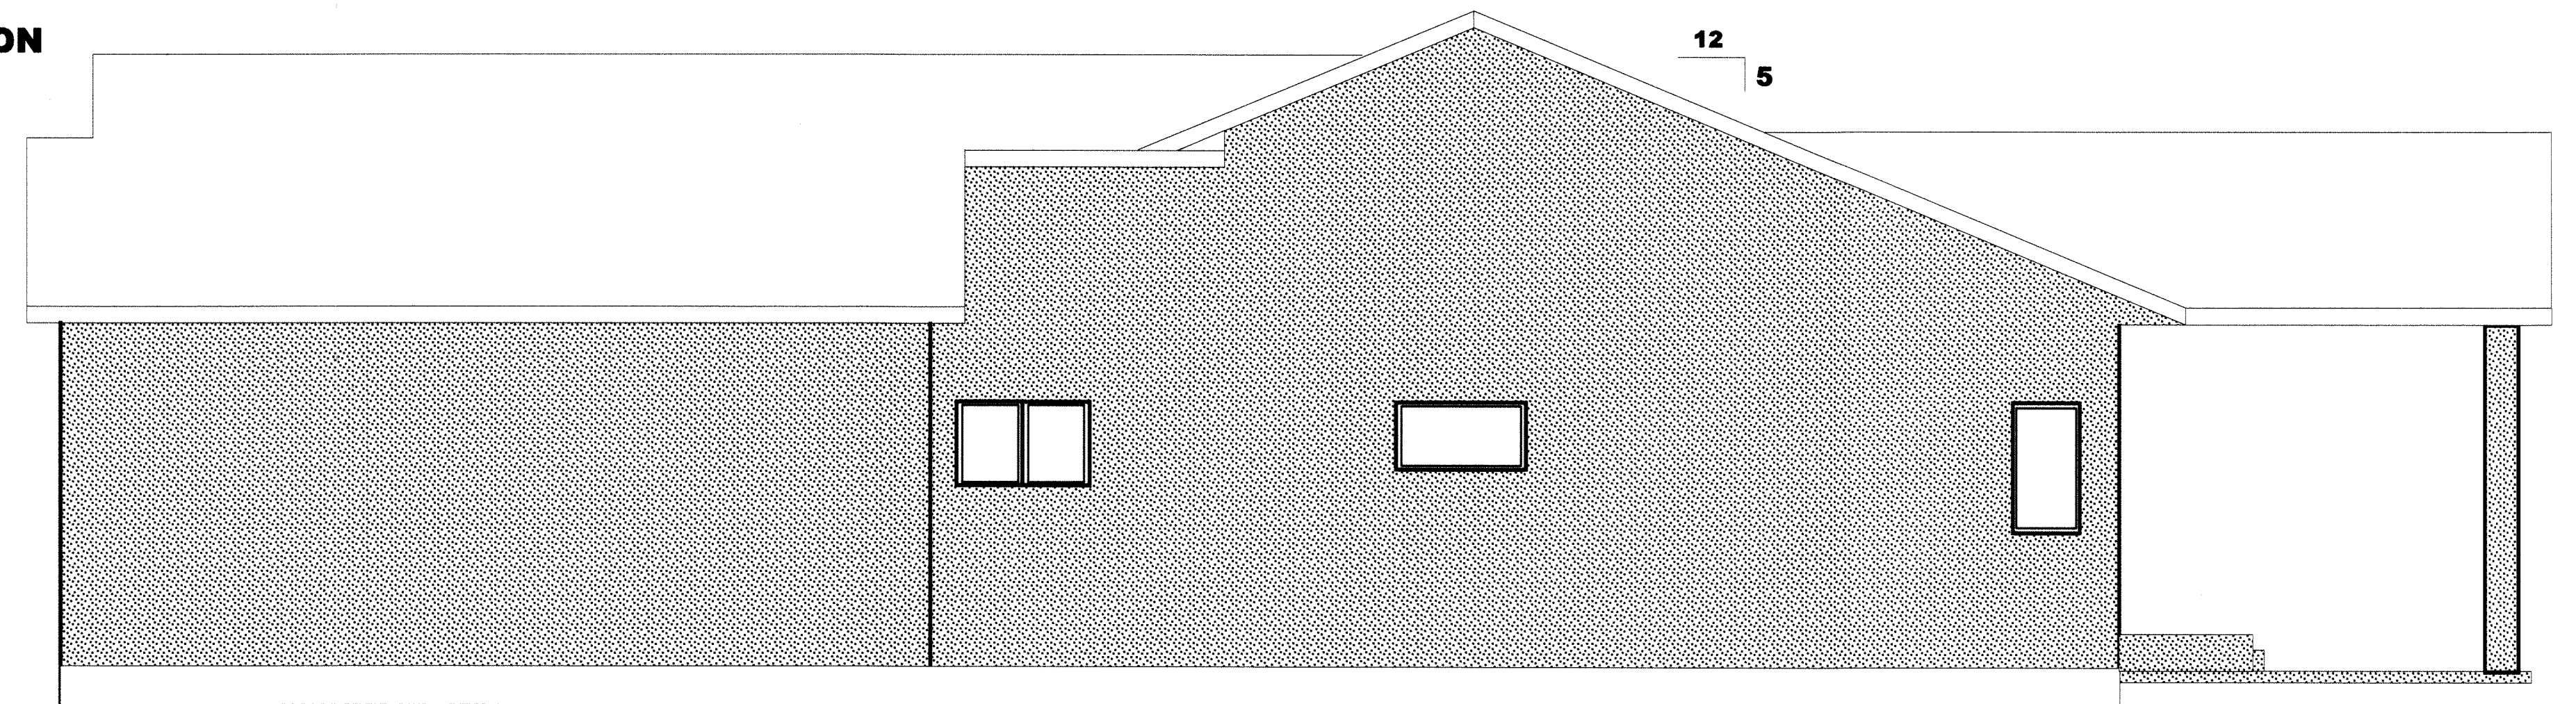

**RIGHT ELEVATION**



**REAR ELEVATION**

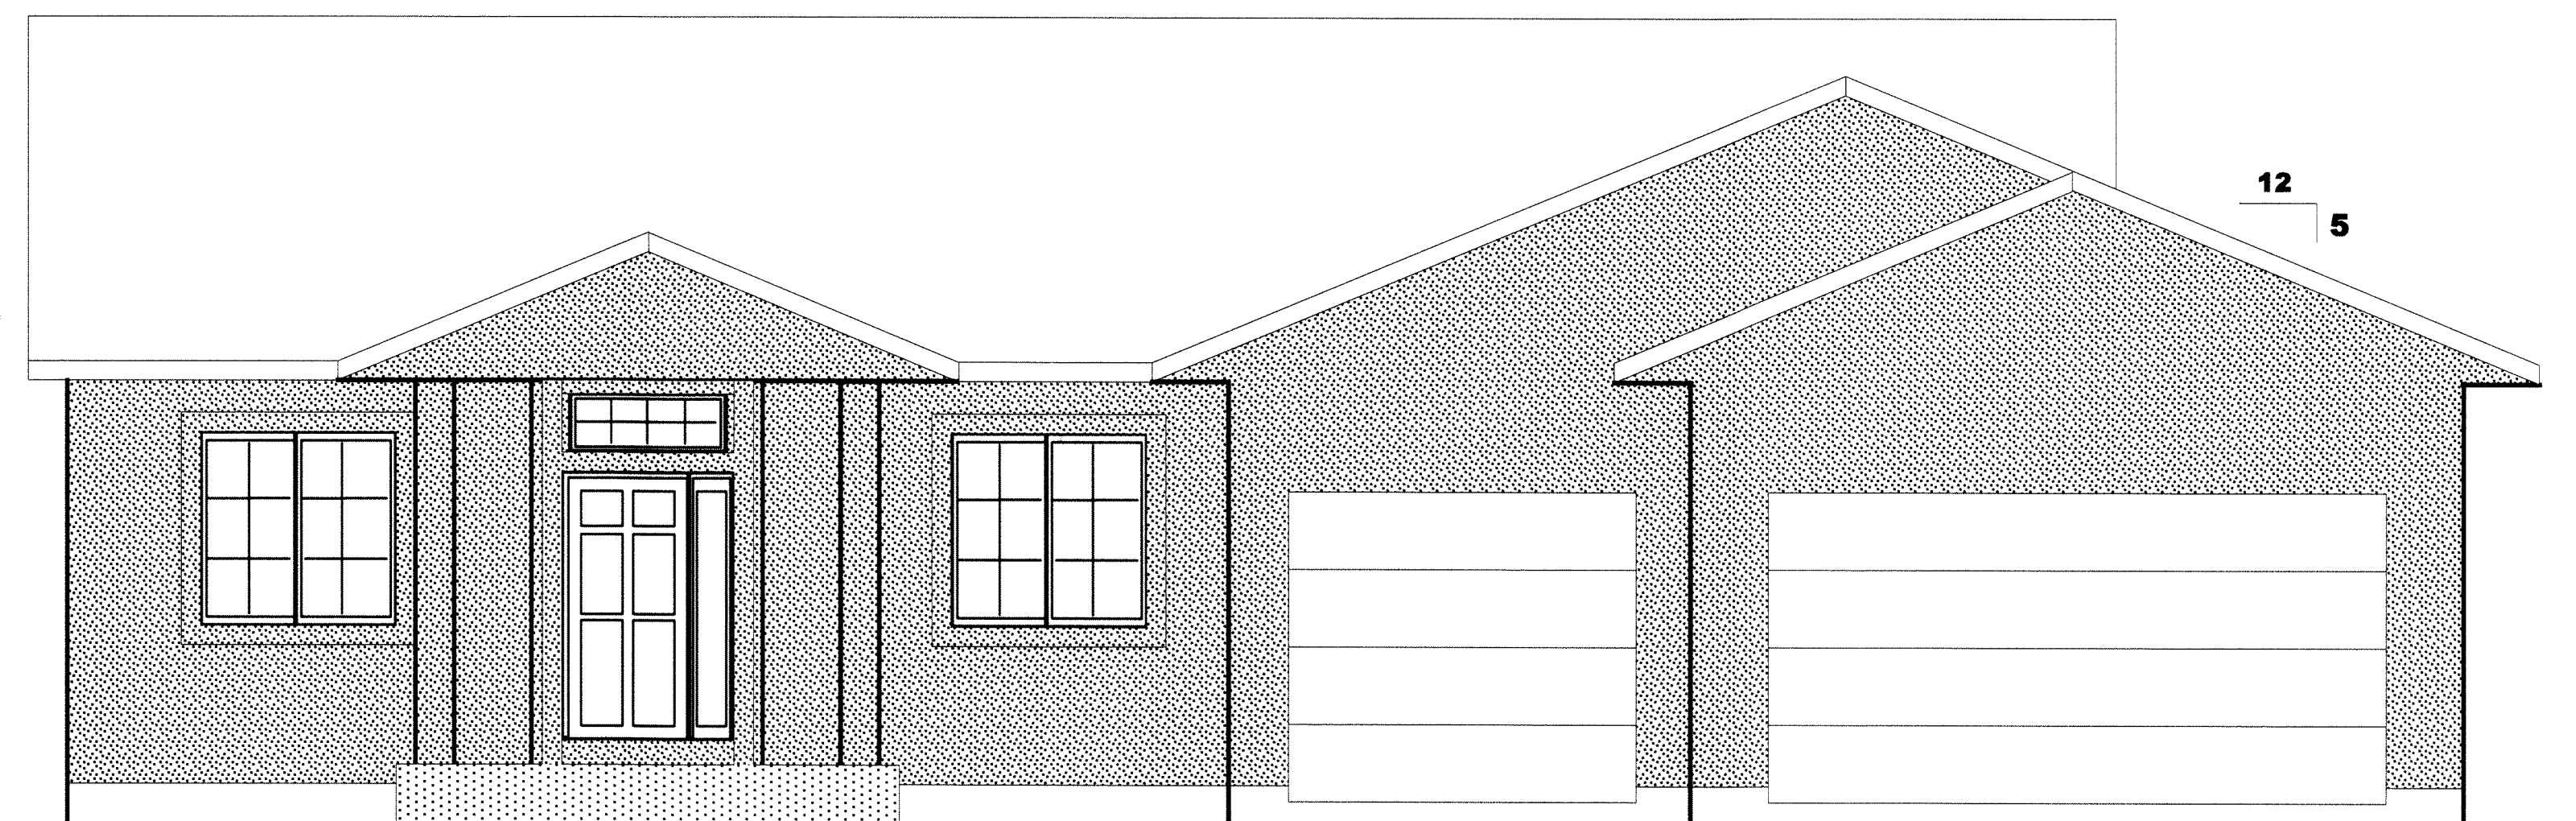

**FRONT ELEVATION**

<b>THOMAS CONSTRUCTION MANAGEMENT</b>		
2120 GALE RD.		PUEBLO, CO 81006
phone: 719.542.1400 fax 719.542.3607 cell 719.250.1400		
email: scott52 thomas@gmail.com		
PLAN# 1986A		
Date: 7/11/17	Project#	
Scale: 1/4" = 1'	Drawing#	Page# 3/3