



RIGHT ELEVATION

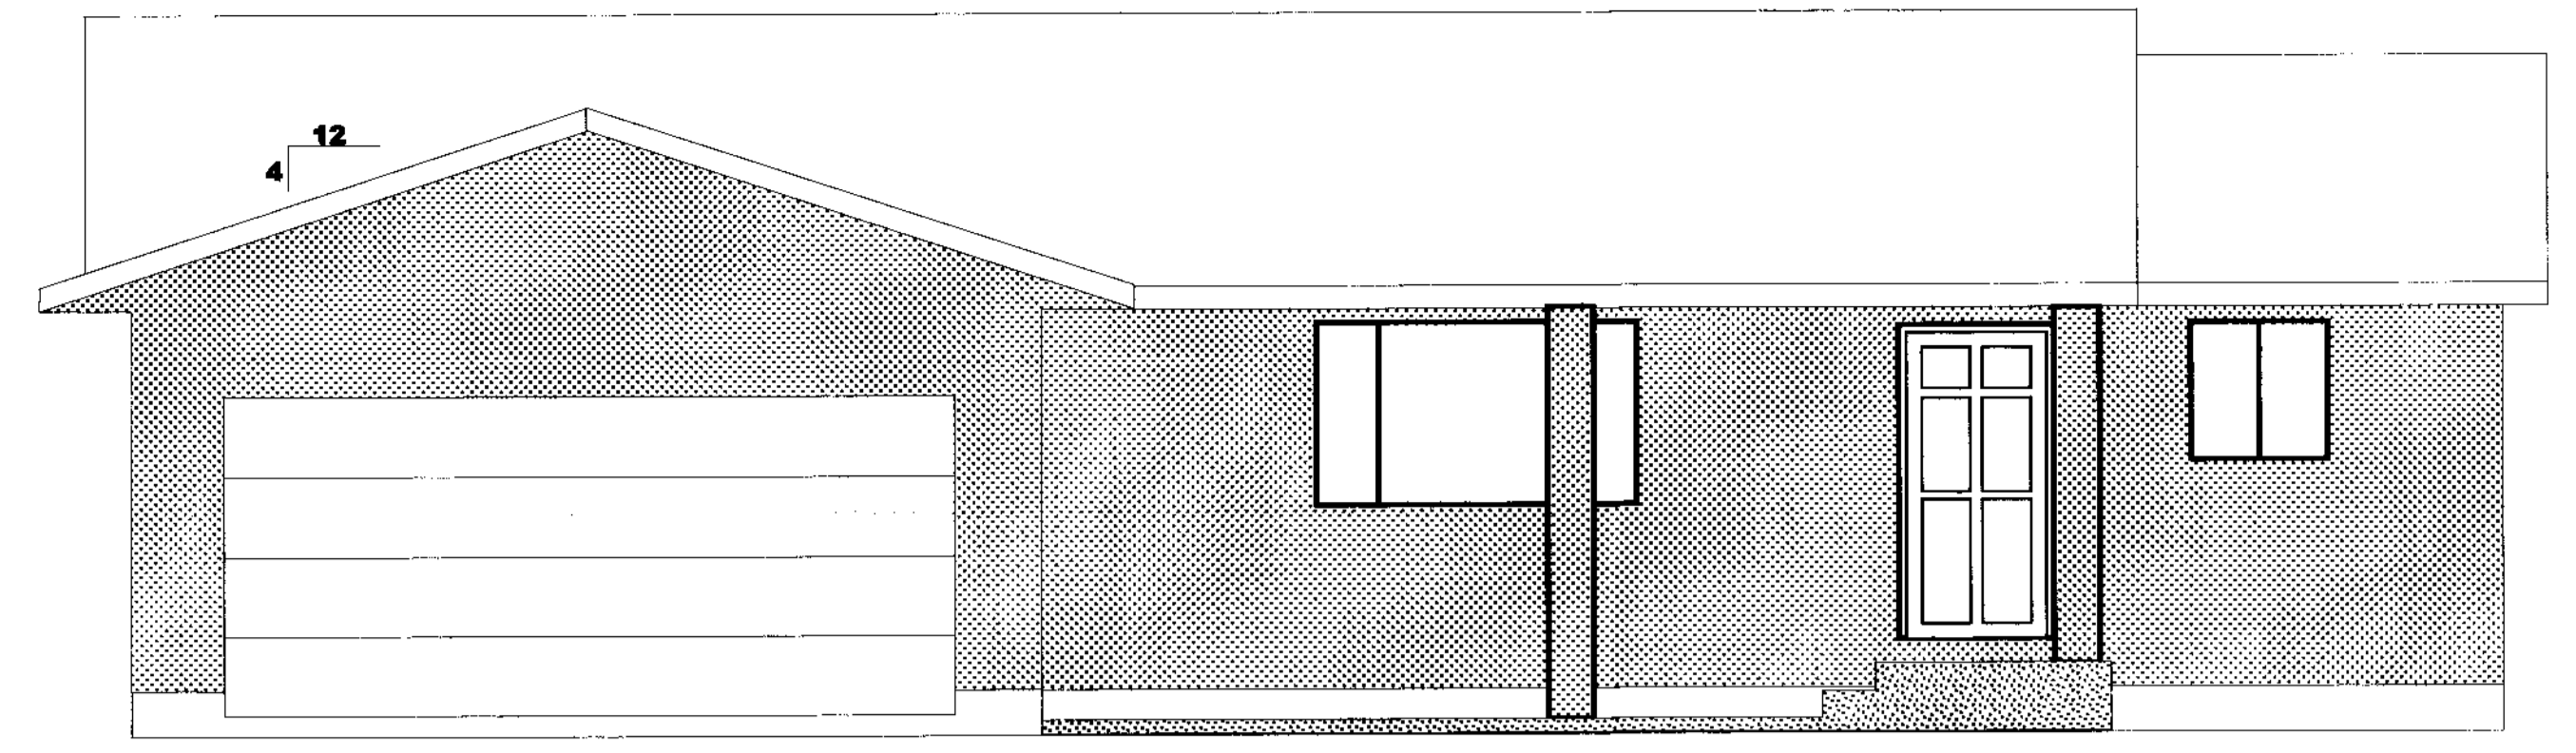


FRONT ELEVATION

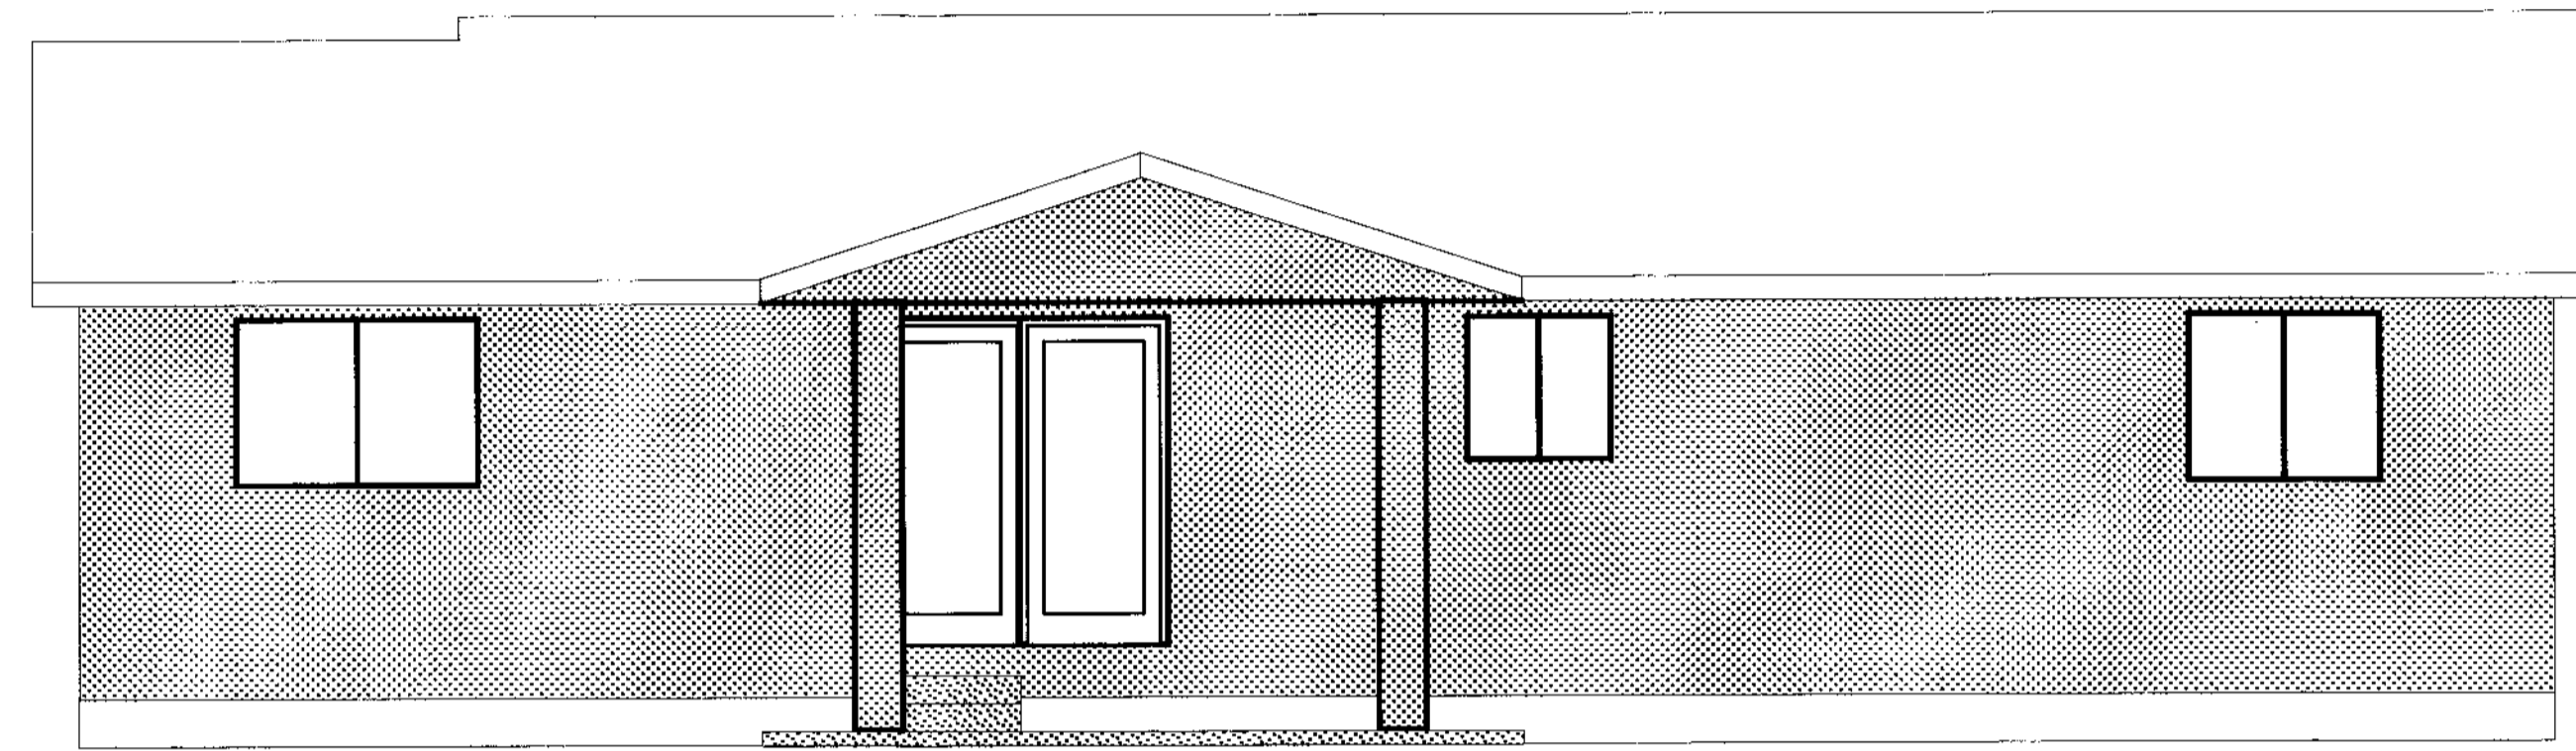


REAR ELEVATION





LEFT ELEVATION

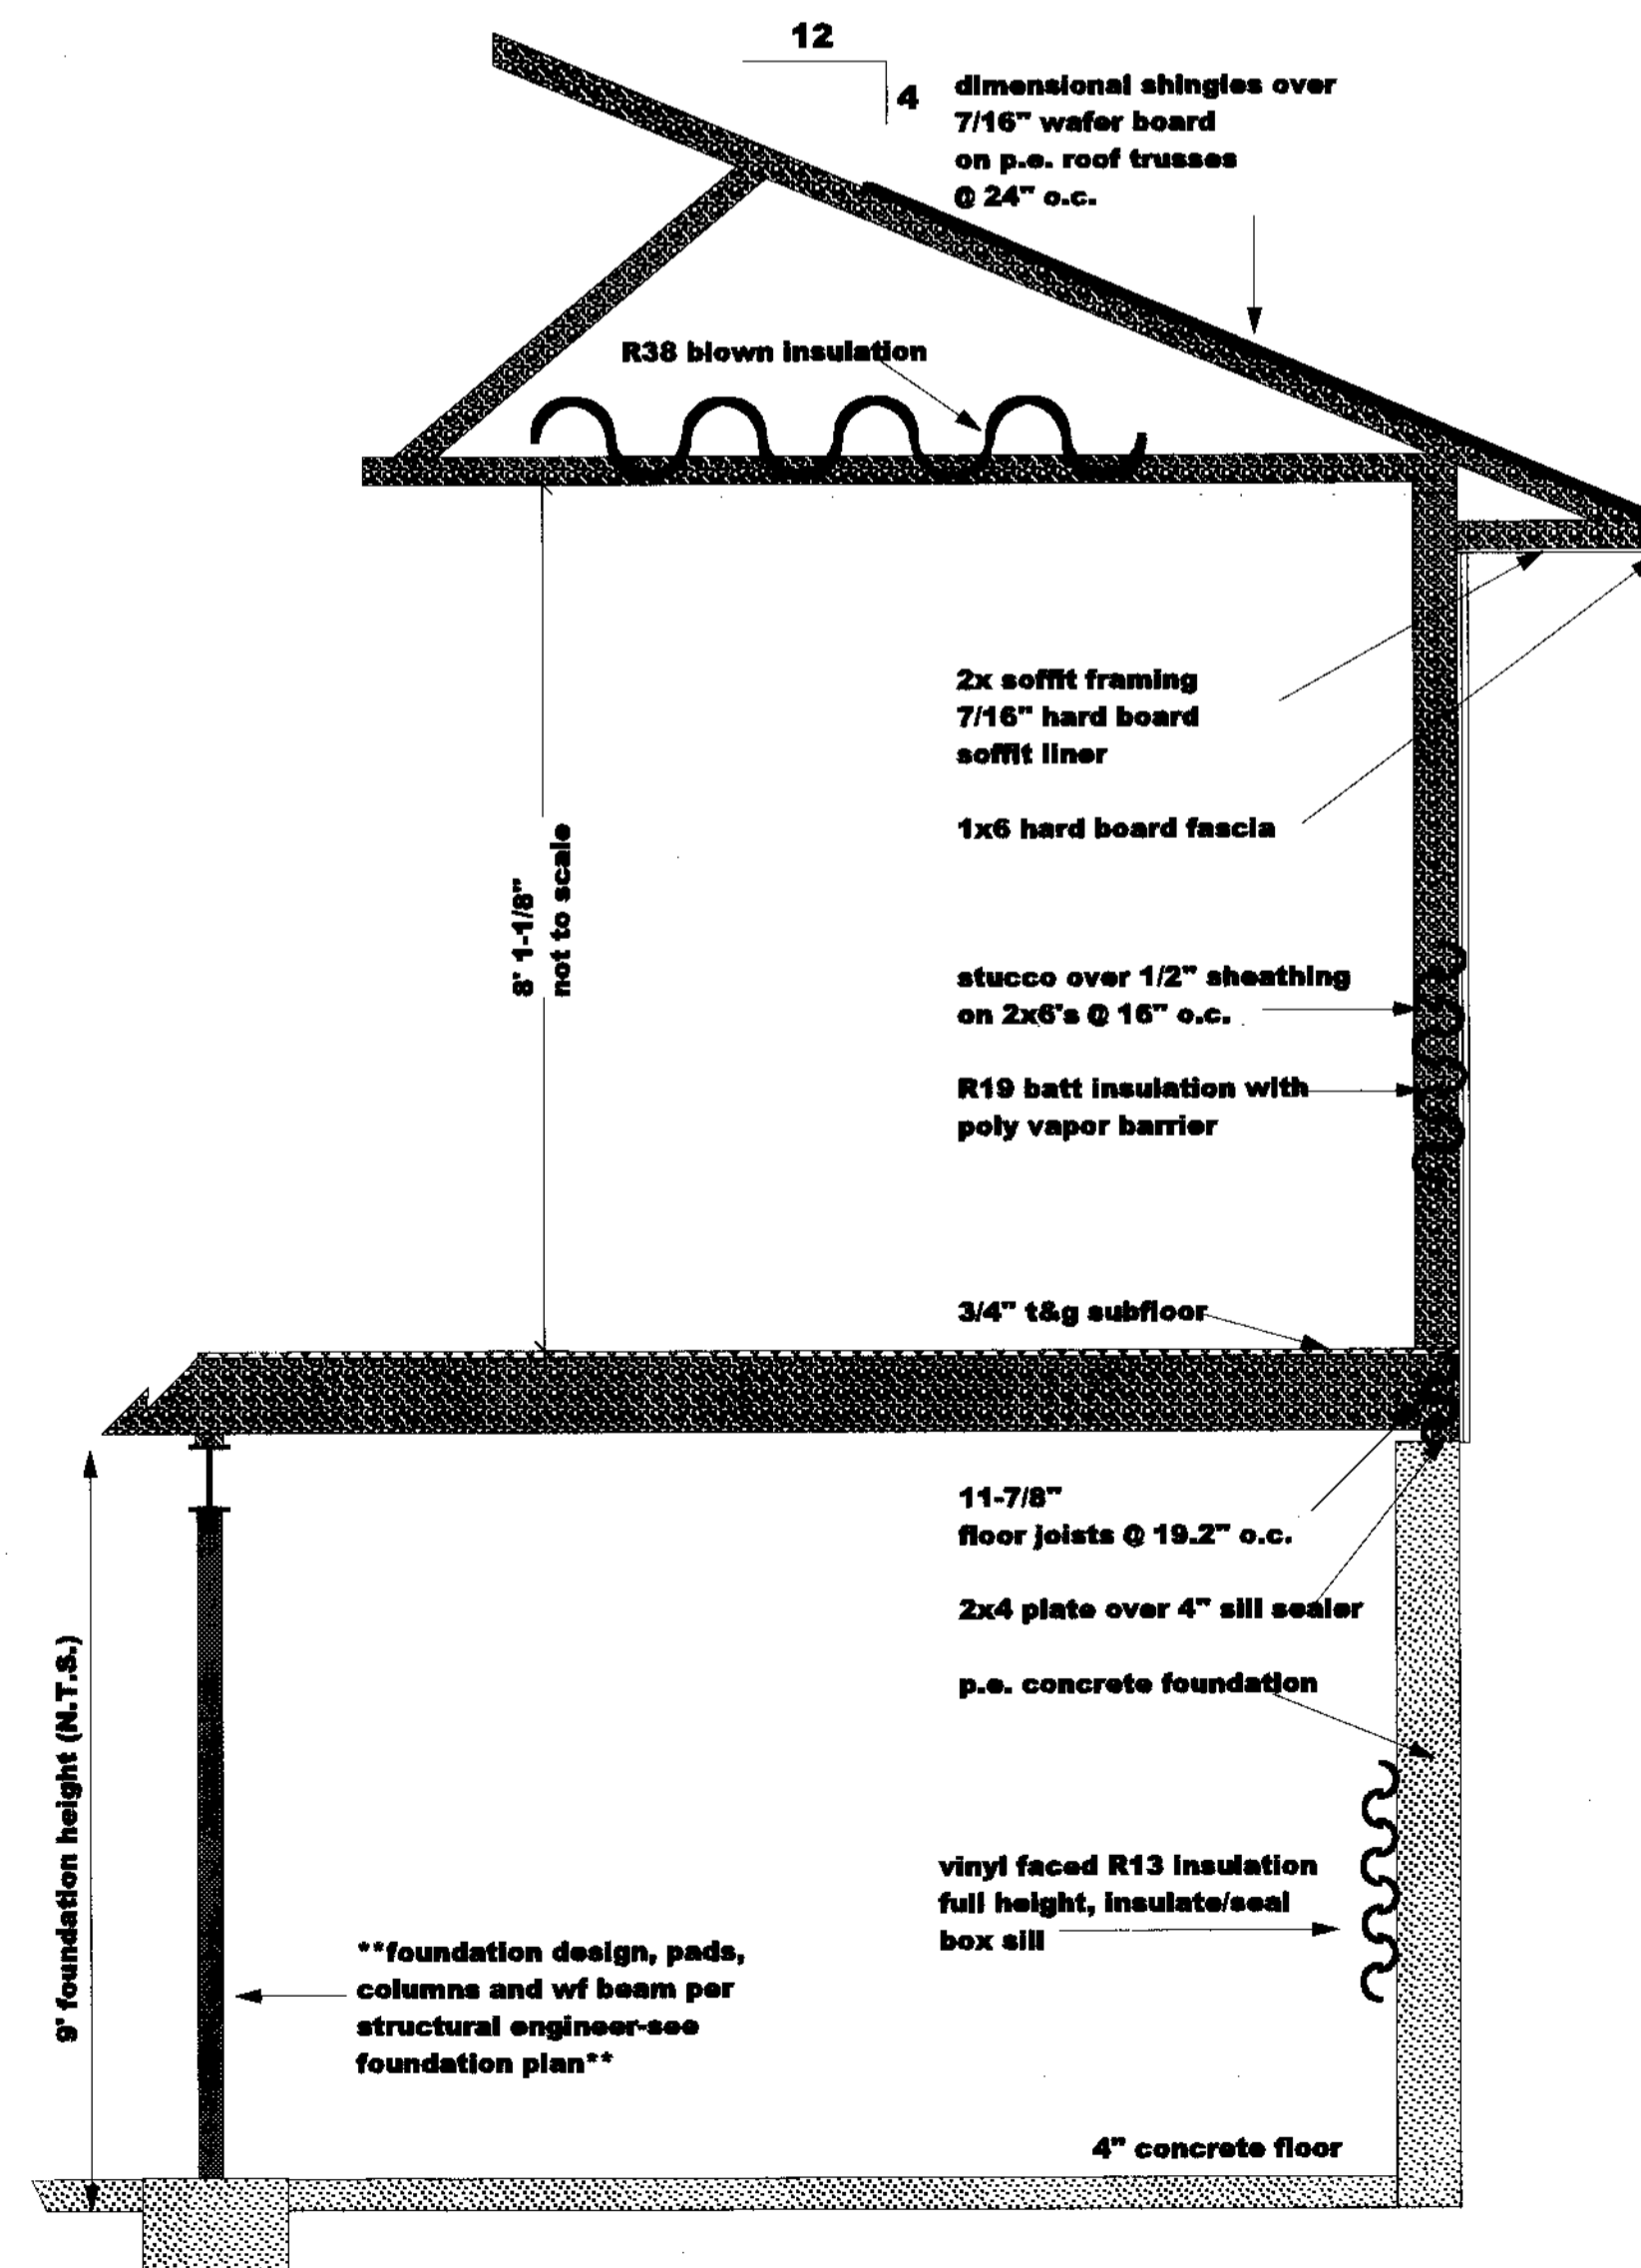

BUILDING SECTION
SCALE: 1/2" = 1'

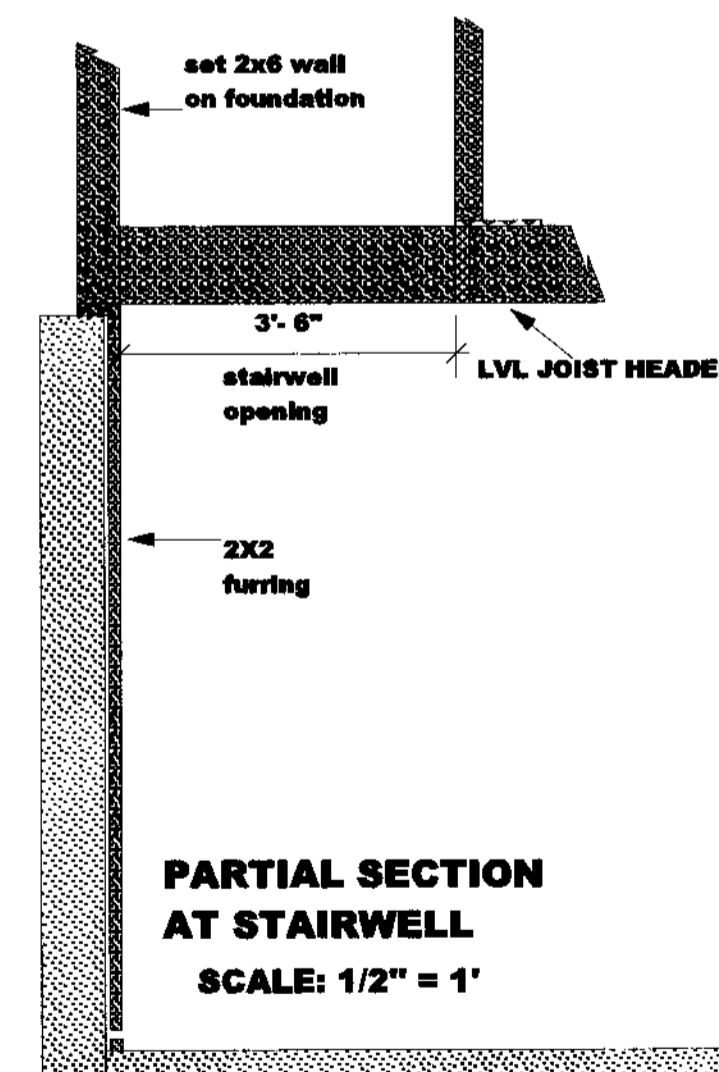

PARTIAL SECTION AT STAIRWELL
SCALE: 1/2" = 1'

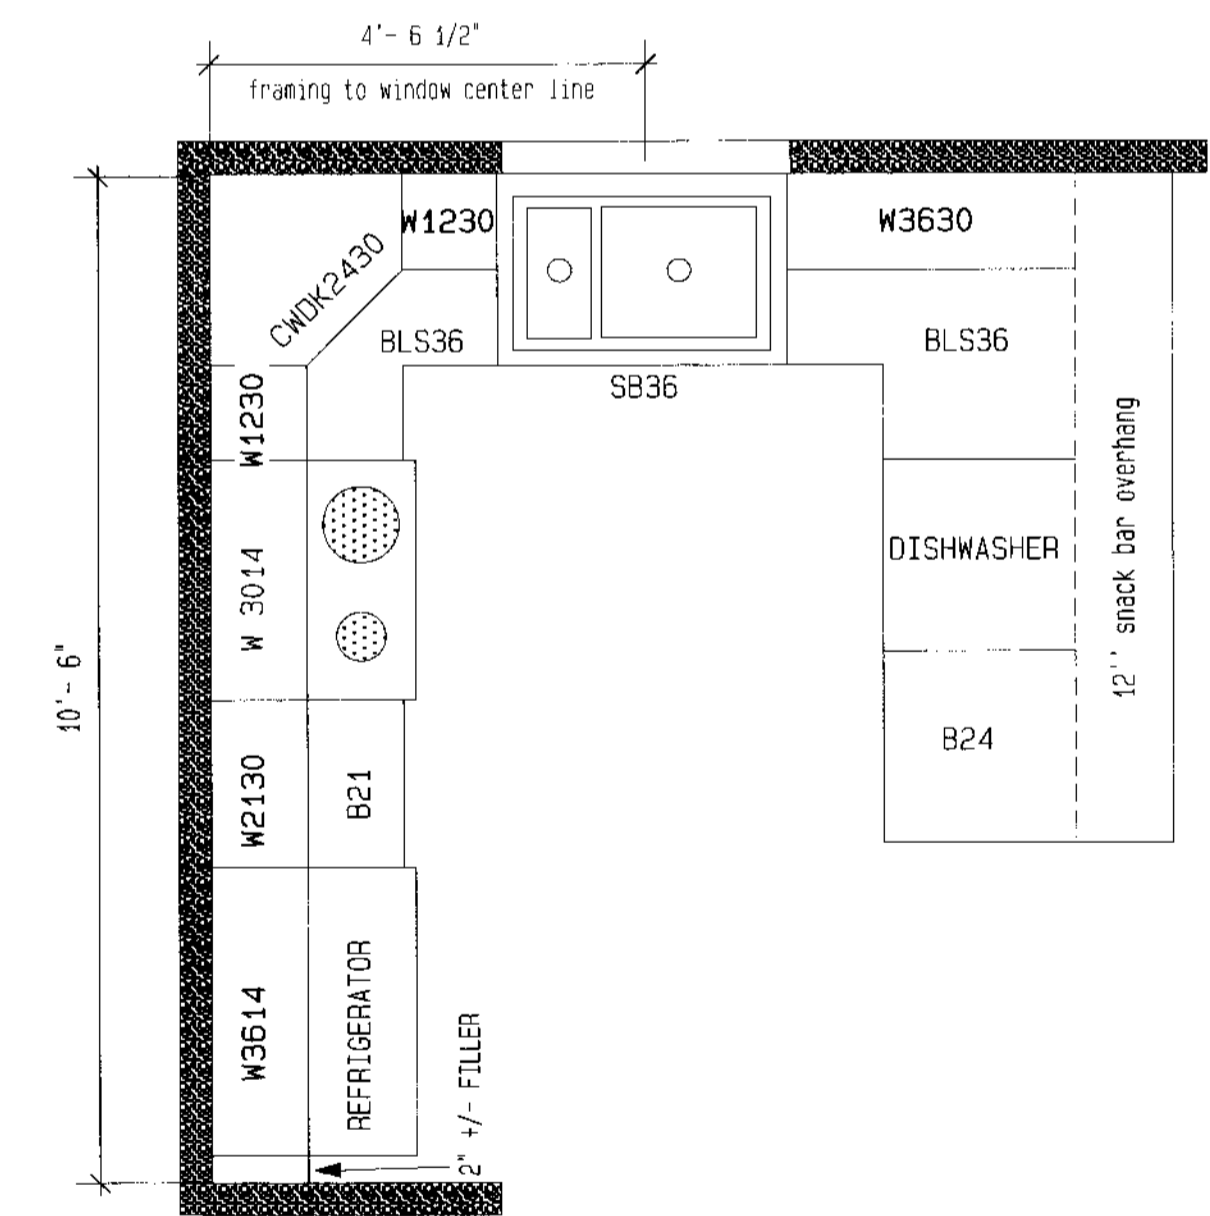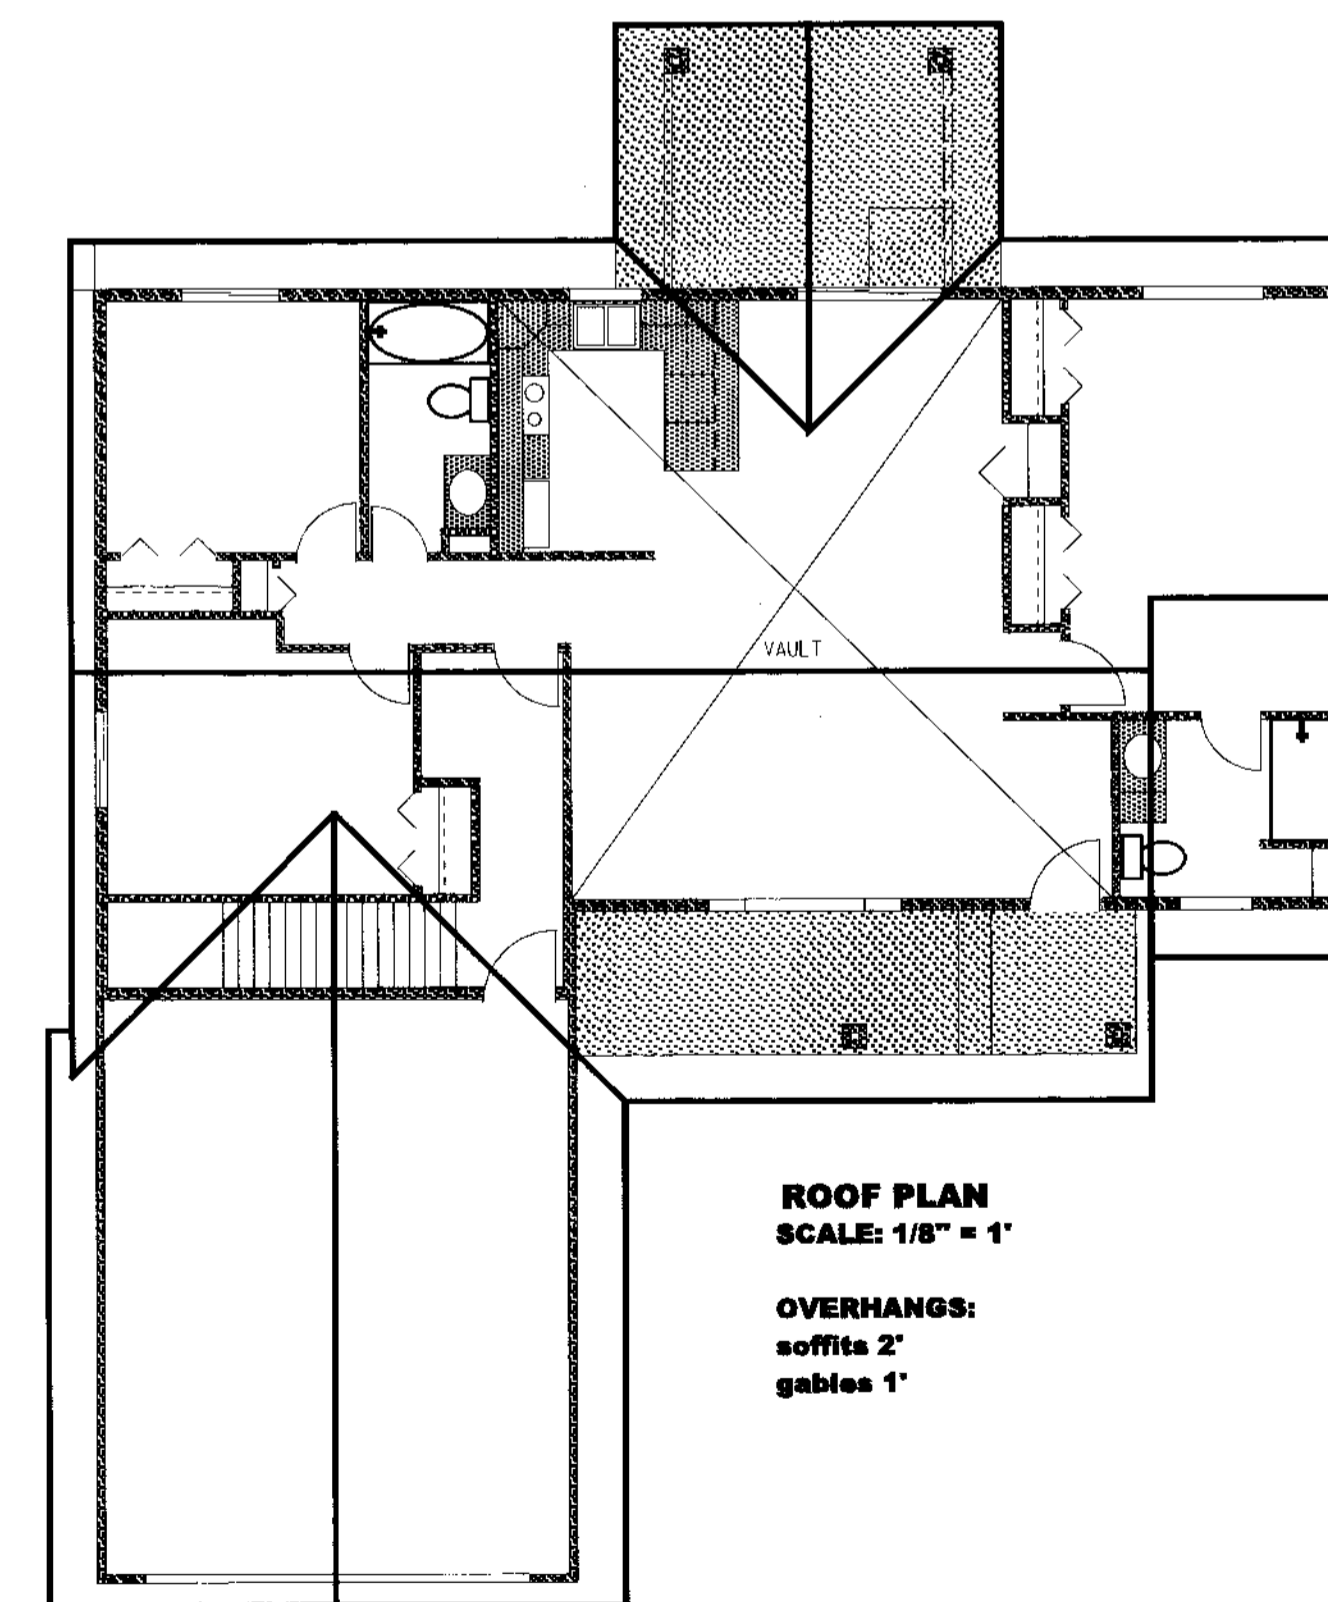

CABINET LAYOUT
SCALE: 1/2" = 1'

THOMAS CONSTRUCTION MANAGEMENT
2120 GALE RD. PUEBLO, CO 81006
phone: 719.542.1400 fax 719.542.3607 cell 719.250.1400
email: scott52.thomas@gmail.com

A NEW RESIDENCE FOR CRAIG AND DENISE CHAMBERS

Date: 7/26/18	Project# 18-004	
Scale: as noted	Drawing#	Page# 2/2