


14 NONBEARING WALL SECTION
SCALE: 1/4"=1'-0"

2 NOT USED
A3.1


8 NOT USED
A3.1

14 NOT USED
A3.1

20 NOT USED
A3.1

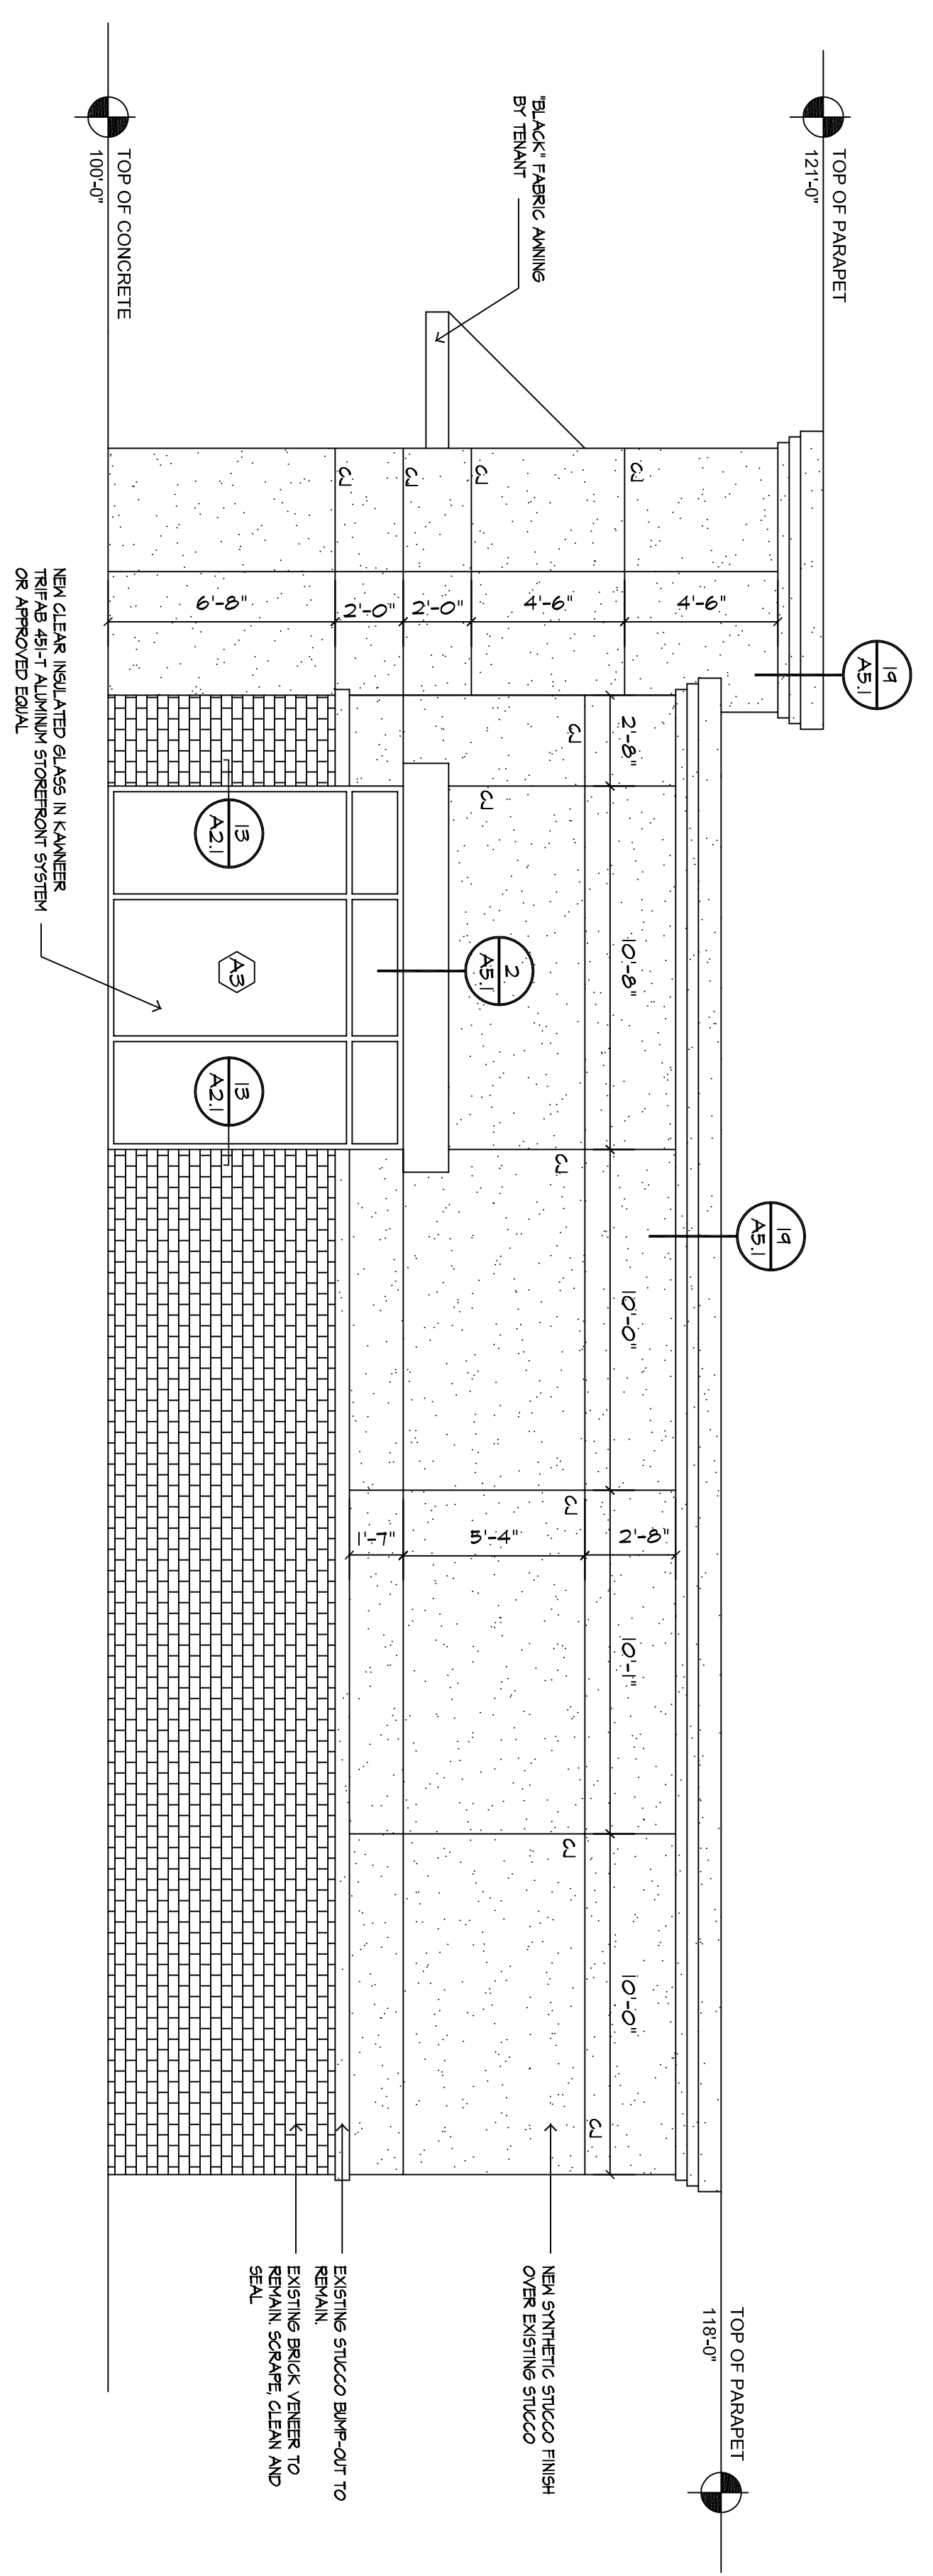


9 WEST ELEVATION
SCALE: 1/4"=1'-0"

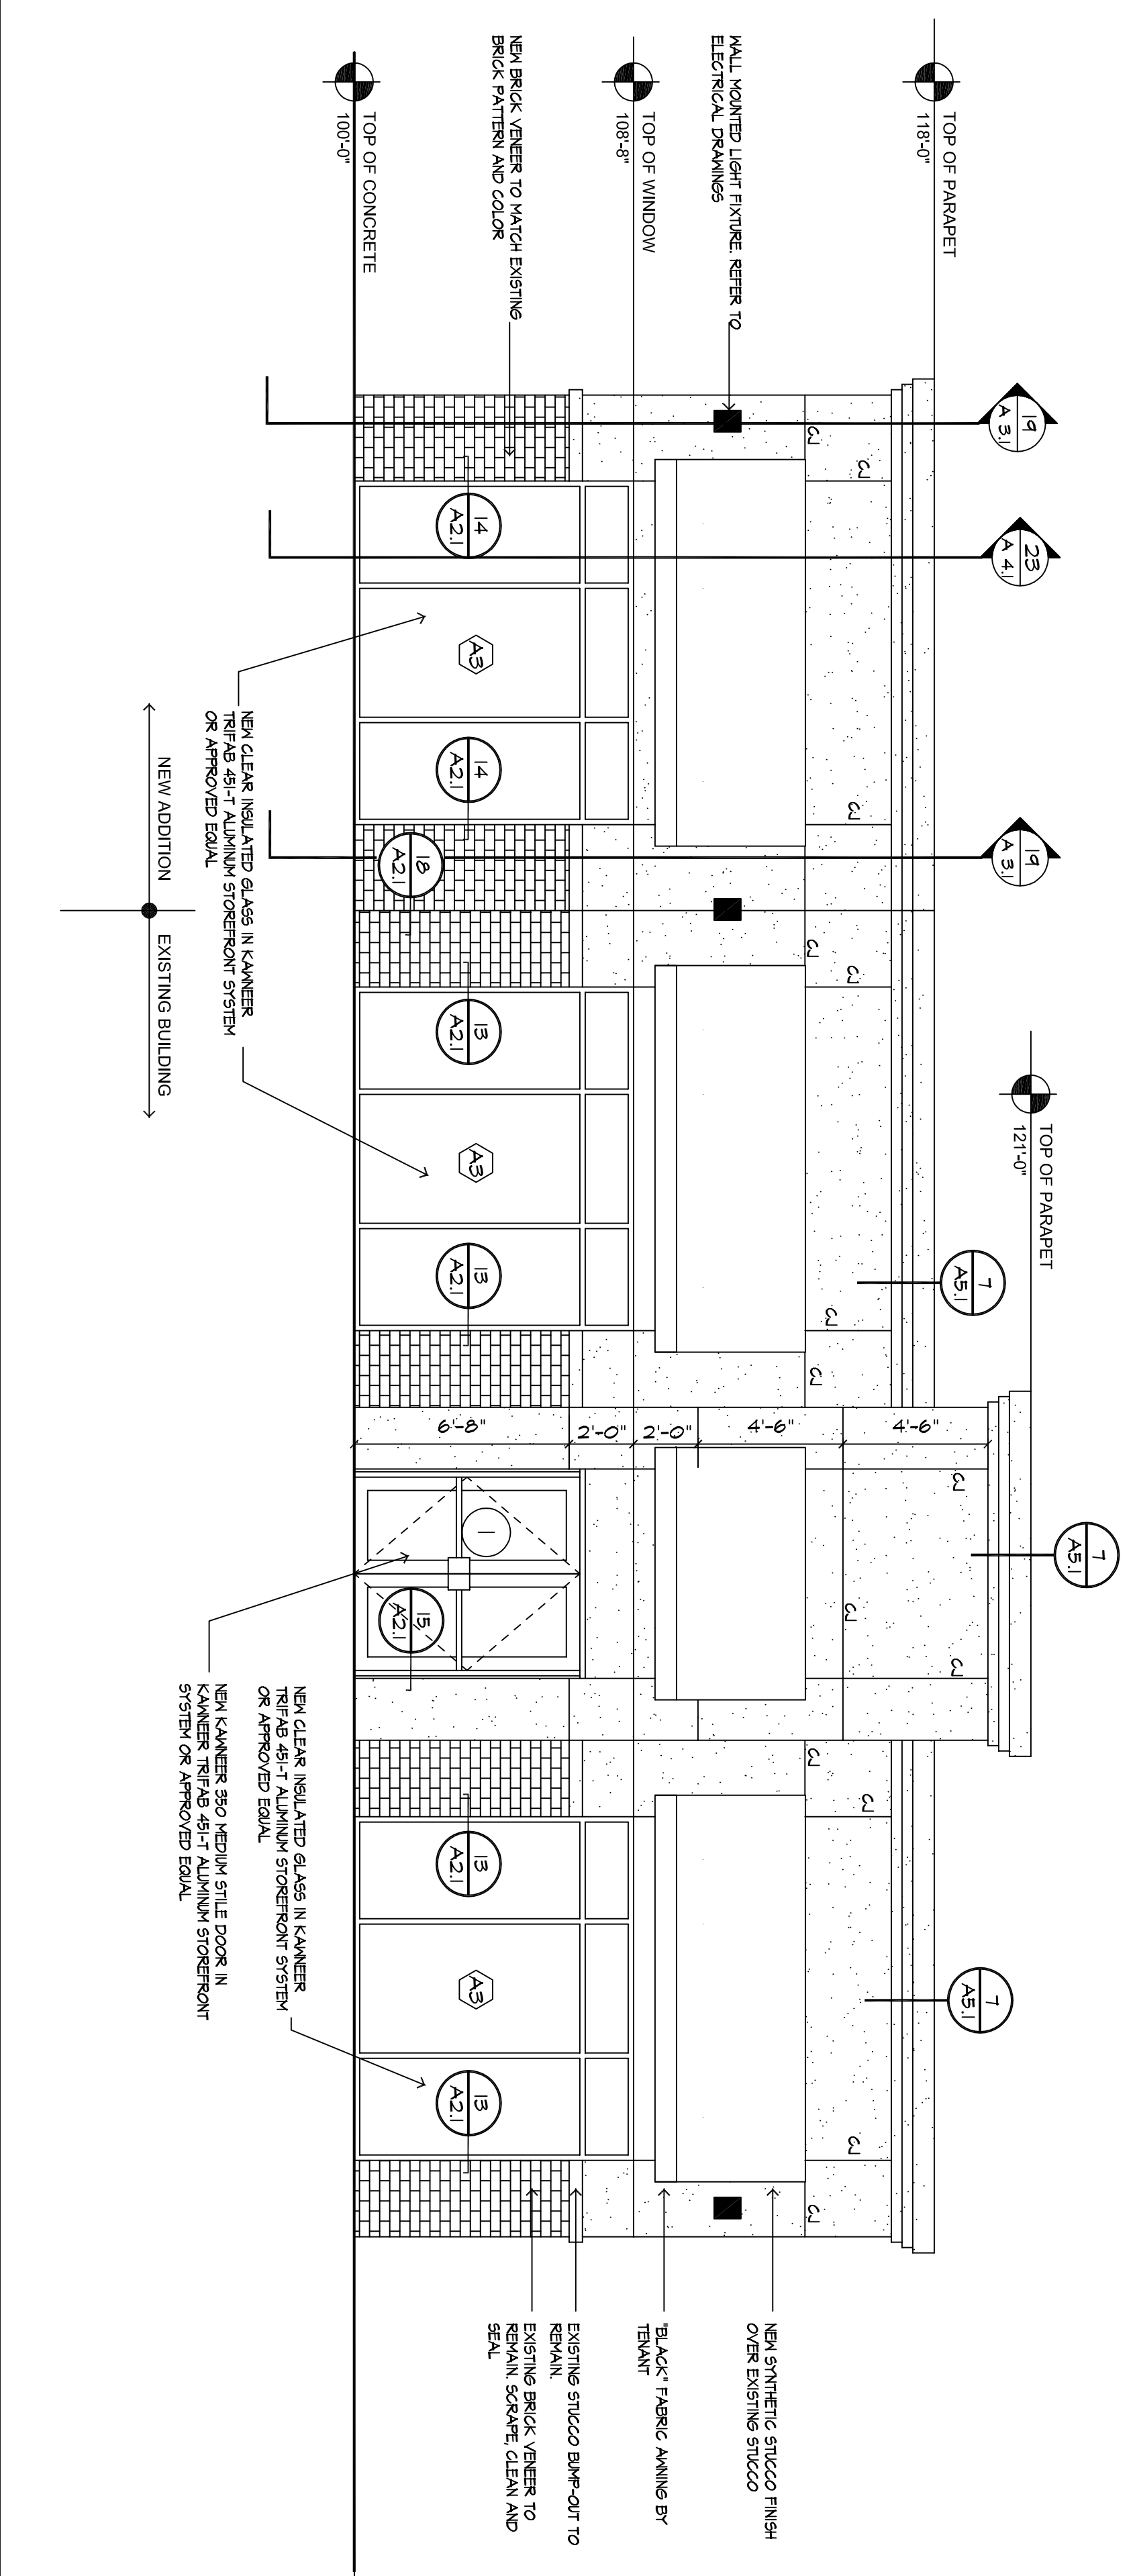

21 NORTH ELEVATION
SCALE: 1/4"=1'-0"



JOHN DAVIS
DESIGN GROUP
ARCHITECTS
INTERIORS
PLANNERS

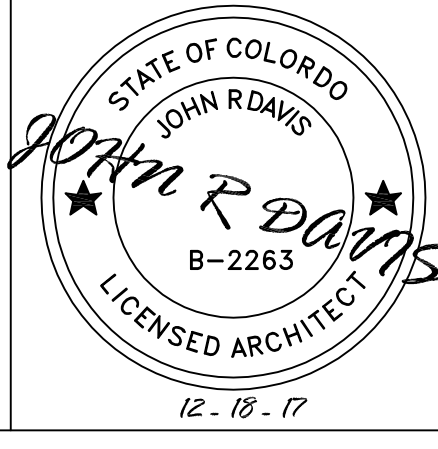

DO NOT SCALE
DRAWINGS FOR
CONSTRUCTION
PURPOSES

THESE DRAWINGS ARE THE PROPERTY OF JOHN DAVIS DESIGN GROUP. NO PART OF THESE DRAWINGS IS TO BE REPRODUCED OR TRANSMITTED IN ANY FORM OR BY ANY MEANS, ELECTRONIC OR MECHANICAL, INCLUDING PHOTOCOPYING, RECORDING, OR BY ANY INFORMATION STORAGE AND RETRIEVAL SYSTEM, WITHOUT THE WRITTEN PERMISSION OF JOHN DAVIS DESIGN GROUP.

EXTERIOR ELEVATIONS
**NEW SHELL BUILDING ADDITION FOR:
INDEX DEVELOPMENT
MANAGEMENT, LLC
908 WEST HIGHWAY 50
PUEBLO, COLORADO**

PROJECT NO.	2017B4
DATE	DECEMBER 18, 2017
DRAWN BY	JRD
CHECKED	JRD
APPROVED	JRD
REVISED	

SHEET
A3.1