




1 NOT USED  
A3.2

 


2 NOT USED  
A3.2

 


7 NOT USED  
A3.2

 


8 NOT USED  
A3.2

 


13 NOT USED  
A3.2

 


14 NOT USED  
A3.2

 

19 NOT USED  
A3.2

 


20 NOT USED  
A3.2

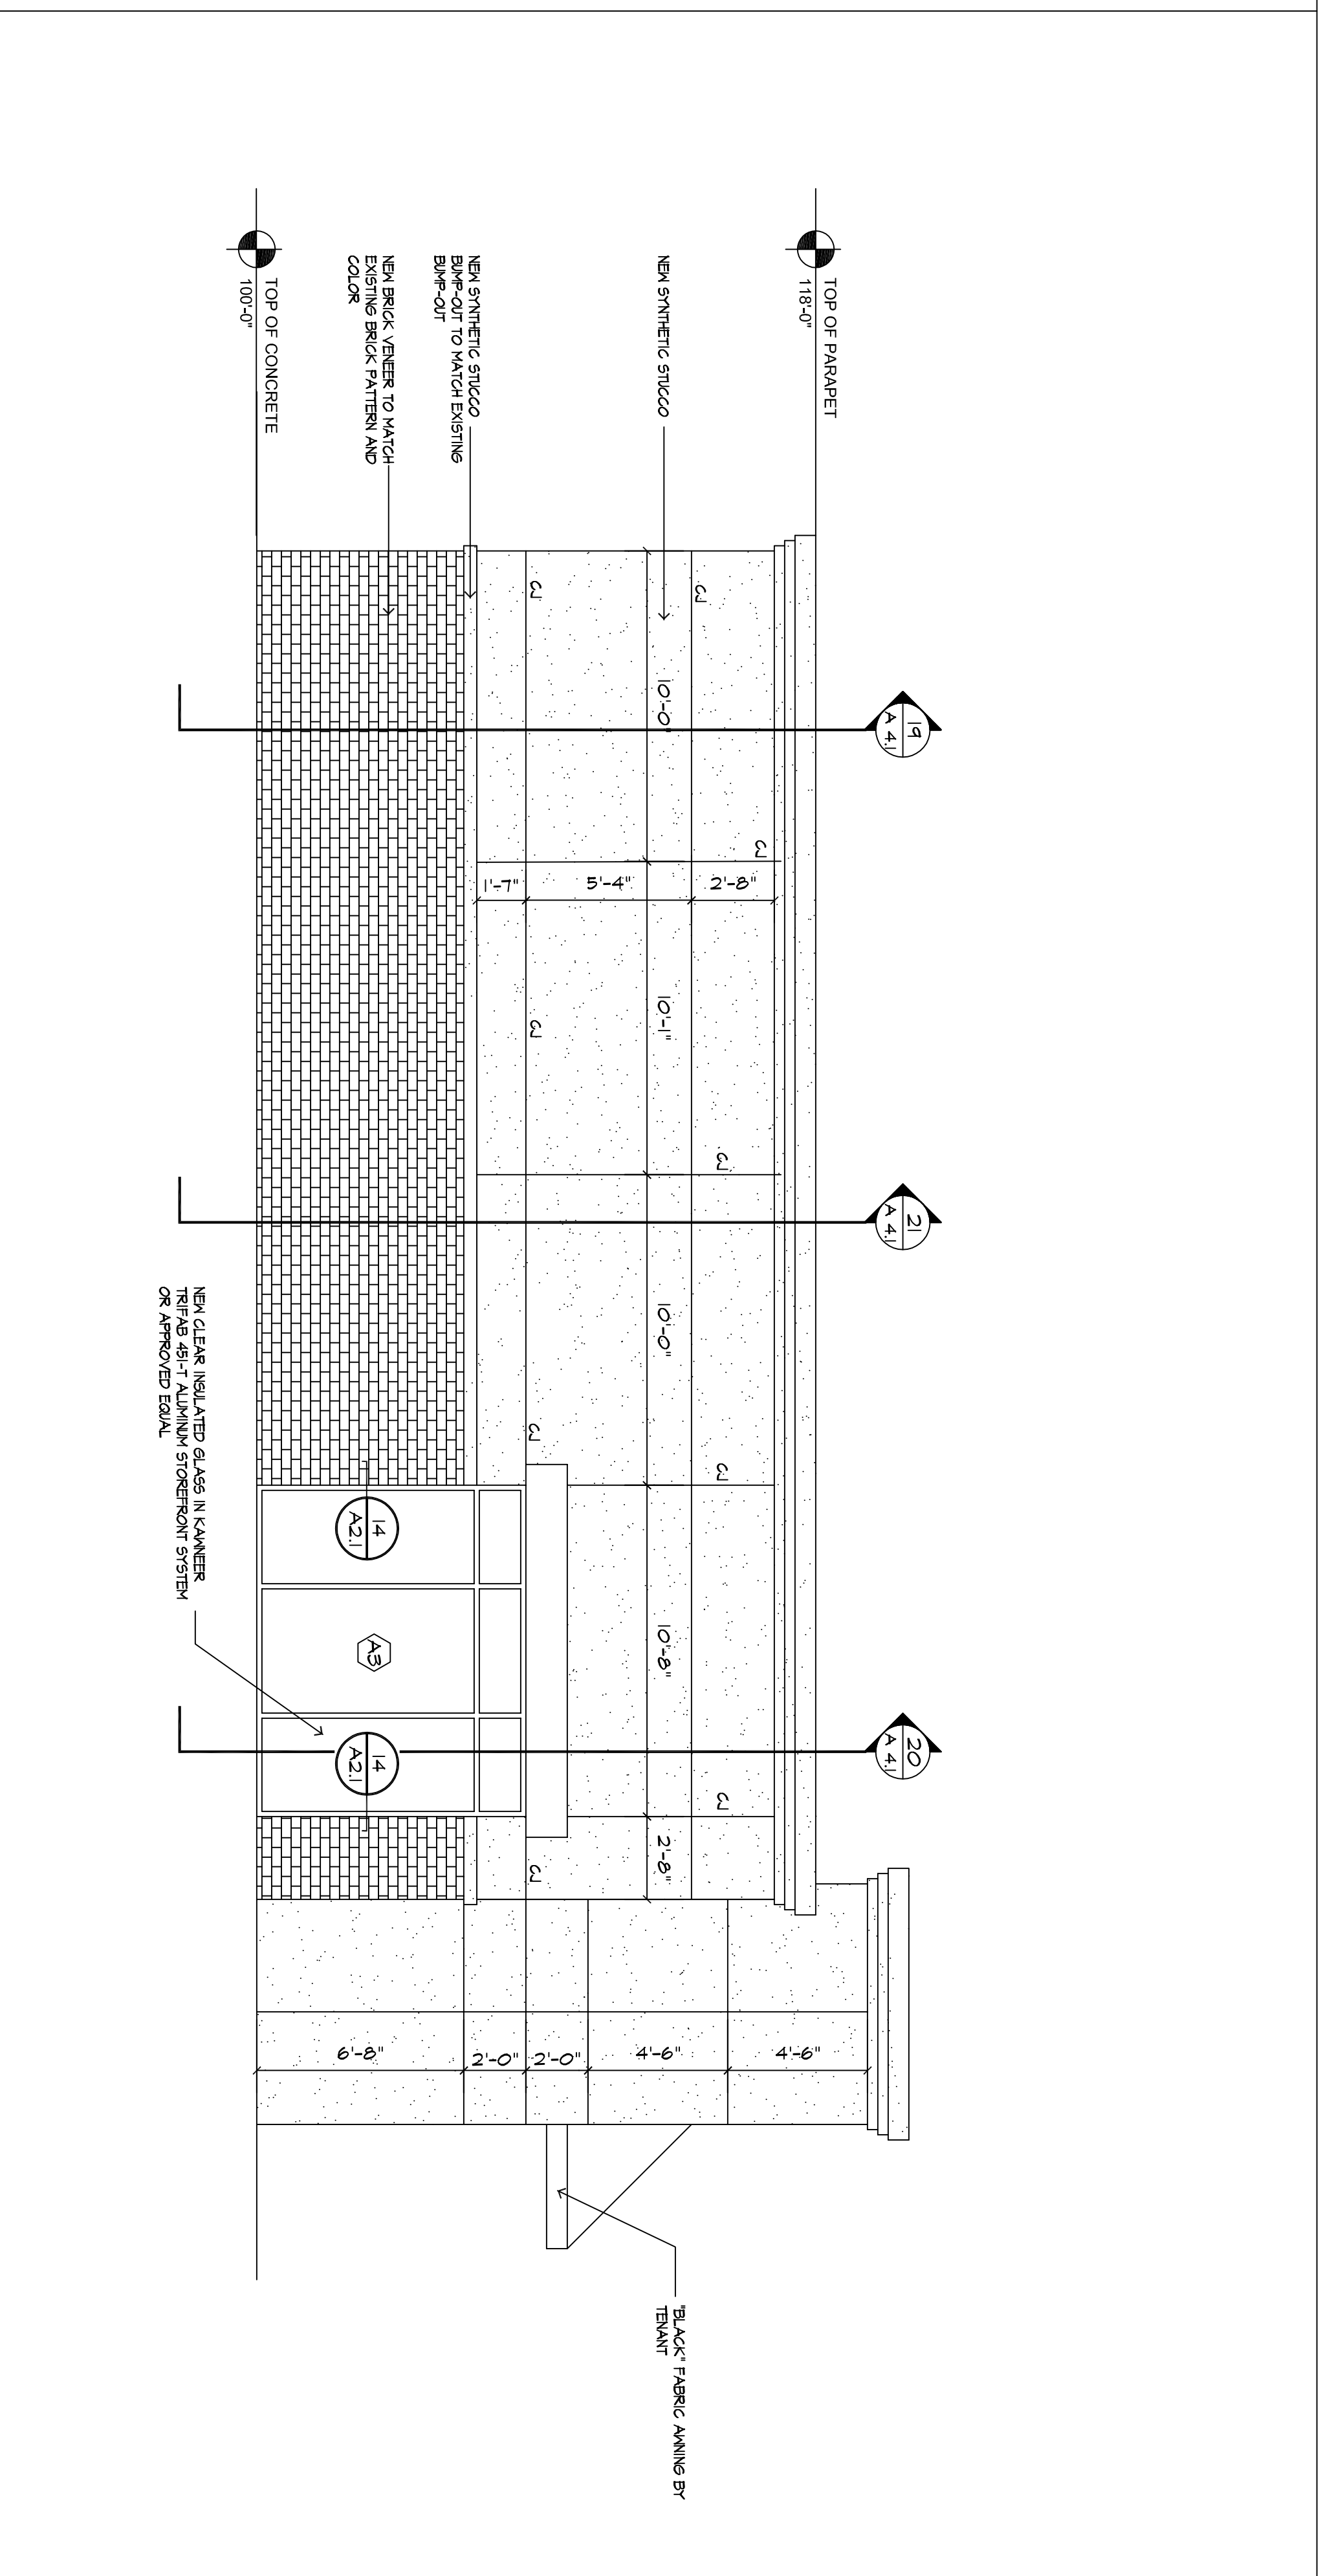

9 EAST ELEVATION  
A3.2

SCALE: 1/4"=1'-0"

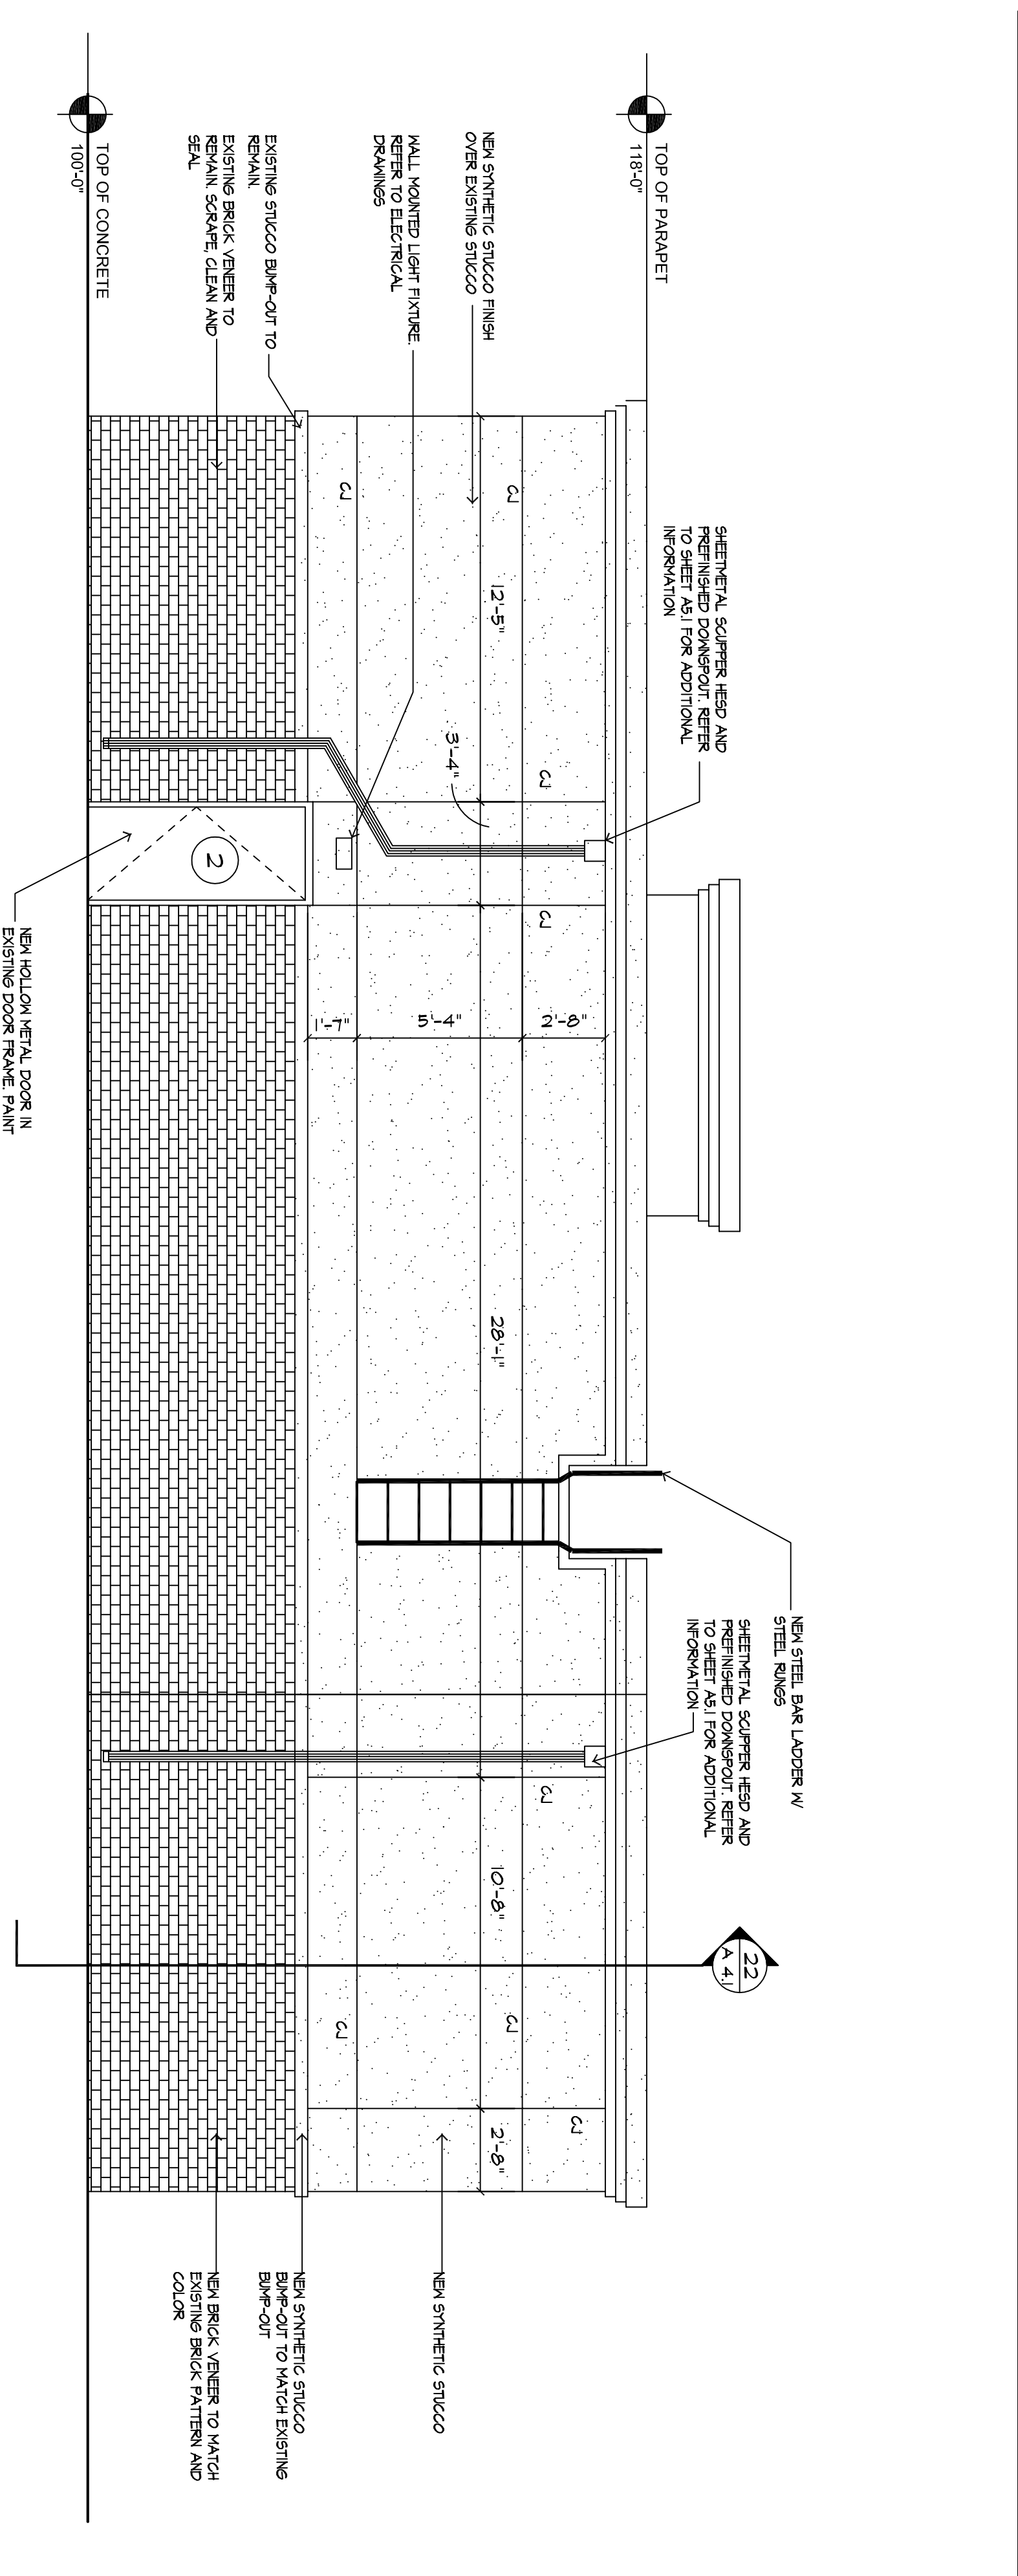

21 SOUTH ELEVATION  
A3.2


SCALE: 1/4"=1'-0"



JOHN DAVIS  
DESIGN GROUP

ARCHITECTS  
INTERIORS  
PLANNERS

176 TALAMINE COURT  
SUITE 100  
COLORADO SPRINGS,  
COLORADO 80907  
P 719/528-1177  
F 719/444-8409

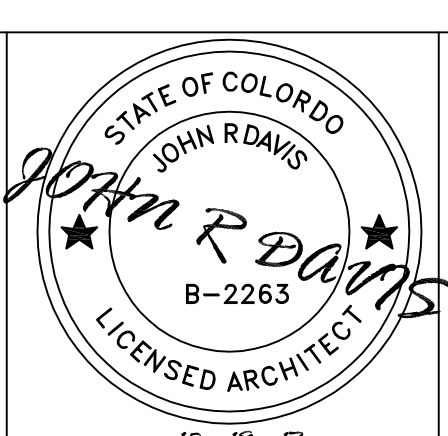

DO NOT SCALE  
DRAWINGS FOR  
CONSTRUCTION  
PURPOSES

THESE DRAWINGS ARE THE PROPERTY OF JOHN R. DAVIS ARCHITECTS AND SHALL BE USED ONLY FOR THE PROJECT AND DOCUMENTS FOR ANY OTHER PROJECTS.

EXTERIOR ELEVATIONS  
**NEW SHELL BUILDING ADDITION FOR:  
INDEX DEVELOPMENT  
MANAGEMENT, LLC  
908 WEST HIGHWAY 50  
PUEBLO, COLORADO**

PROJECT NO. 2017B4  
DATE DECEMBER 18, 2017  
DRAWN BY JRD  
CHECKED JRD  
APPROVED JRD  
REVISED

SHEET

A3.2