


NOTES:  
 1. Transition NB from 12' Lanes to 11' Lanes from STA 29+75.09 to STA 32+95.91  
 2. Transition SB from 12' Lanes to 11' Lanes from STA 30+49.62 to 33+44.74

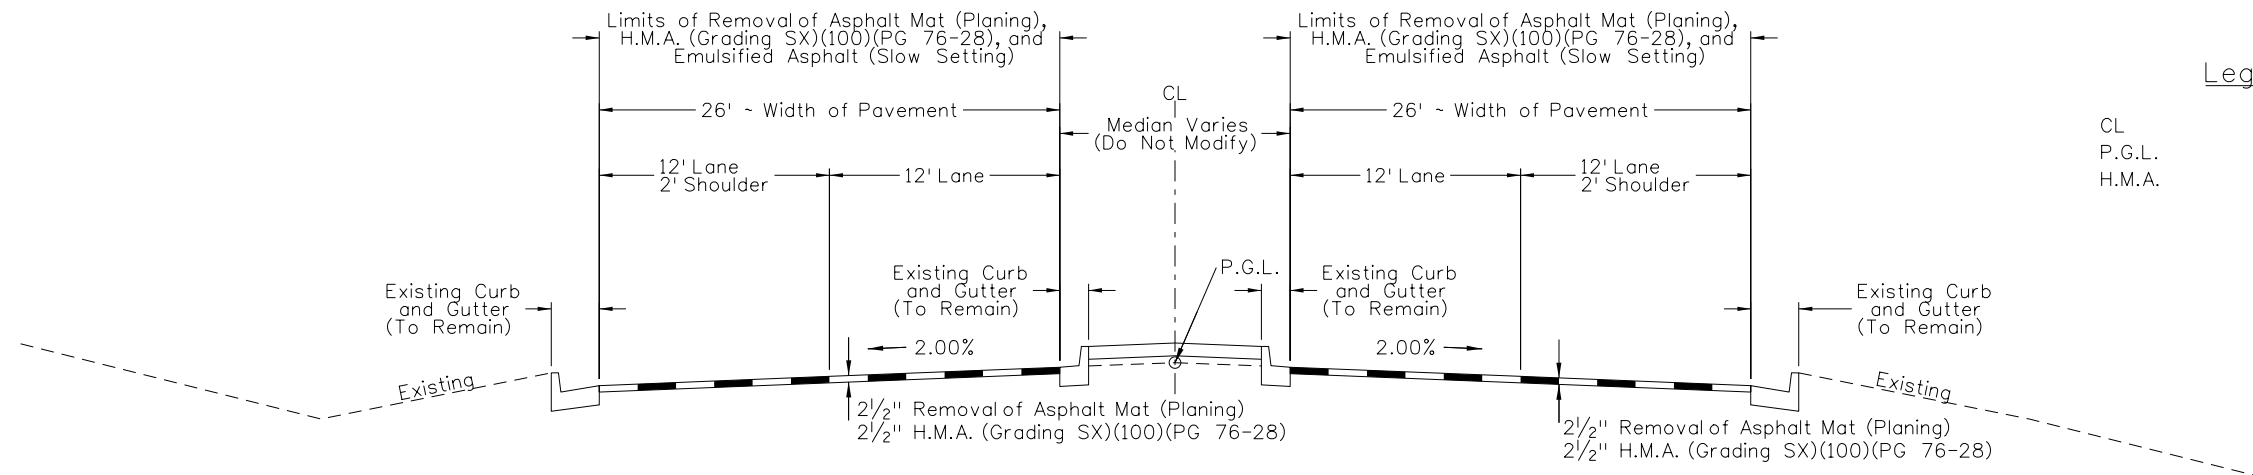

**Legend**  
 CL ~ Center Line  
 P.G.L. ~ Profile Grade Line  
 H.M.A. ~ Hot Mix Asphalt

Print Date: 2/22/2017	<input type="checkbox"/> <input type="checkbox"/> <input type="checkbox"/> <input type="checkbox"/>
File Name: 20755DES_TypSect02.dgn	
Horiz. Scale: 1:10      Vert. Scale: As Noted	
Unit Information      Unit Leader DTD	

Sheet Revisions		
Date:	Comments	Init.

Colorado Department of Transportation  
 902 Erie Avenue  
 Pueblo, CO 81001  
 Phone: 719-562-5509 FAX: 719-546-5702  
 Region 2      DTD

As Constructed
No Revisions:
Revised:
Void:

TYPICAL SECTION			
Designer:	LEP	Structure Numbers	
Detailer:	LEP	Subset Sheets:	02 of 09
Sheet Subset:	TYP		

Project No./Code	STM SH45-001
	20755
Sheet Number	4

philips 10:31:11 AM c:\projectwise\pwrz\working\dl328626\_20755DES\_TypSect02.dgn