
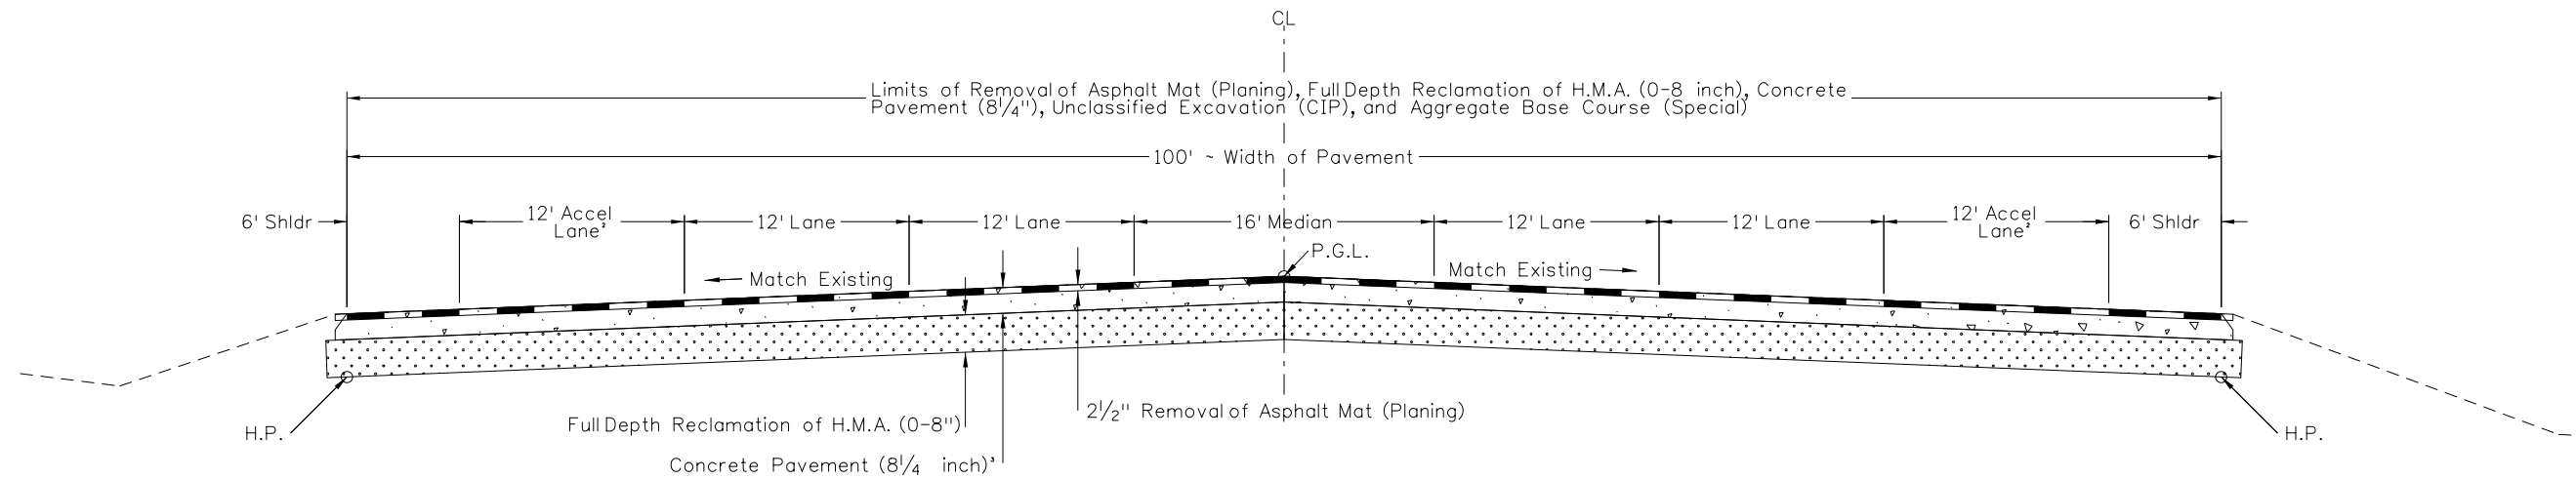



Legend

- CL ~ Center Line
- P.G.L. ~ Profile Grade Line
- H.M.A. ~ Hot Mix Asphalt
- H.P. ~ Hinge Point
- P.D.S.S. ~ Point of Slope Selection
-  ~ Minimum 4" Topsoil or Specified Alternative

- NOTES:**
1. Cross Slopes may varies due to super elevations.
 2. Accellane does not continue after existing US 50 Ramps. Shoulders transition to match existing roadway.
 3. Full Depth Reclamation Material shall be stockpiled and replaced after. Unclassified Excavation (CIP) has been completed in order to maintain existing roadway profile. Removal, Stock piling, and replacement of FDR material shall be included in the cost of the Aggregate Base Course (Special).



Concrete Rebuild
STA 197+78.53 - STA 200+66.00

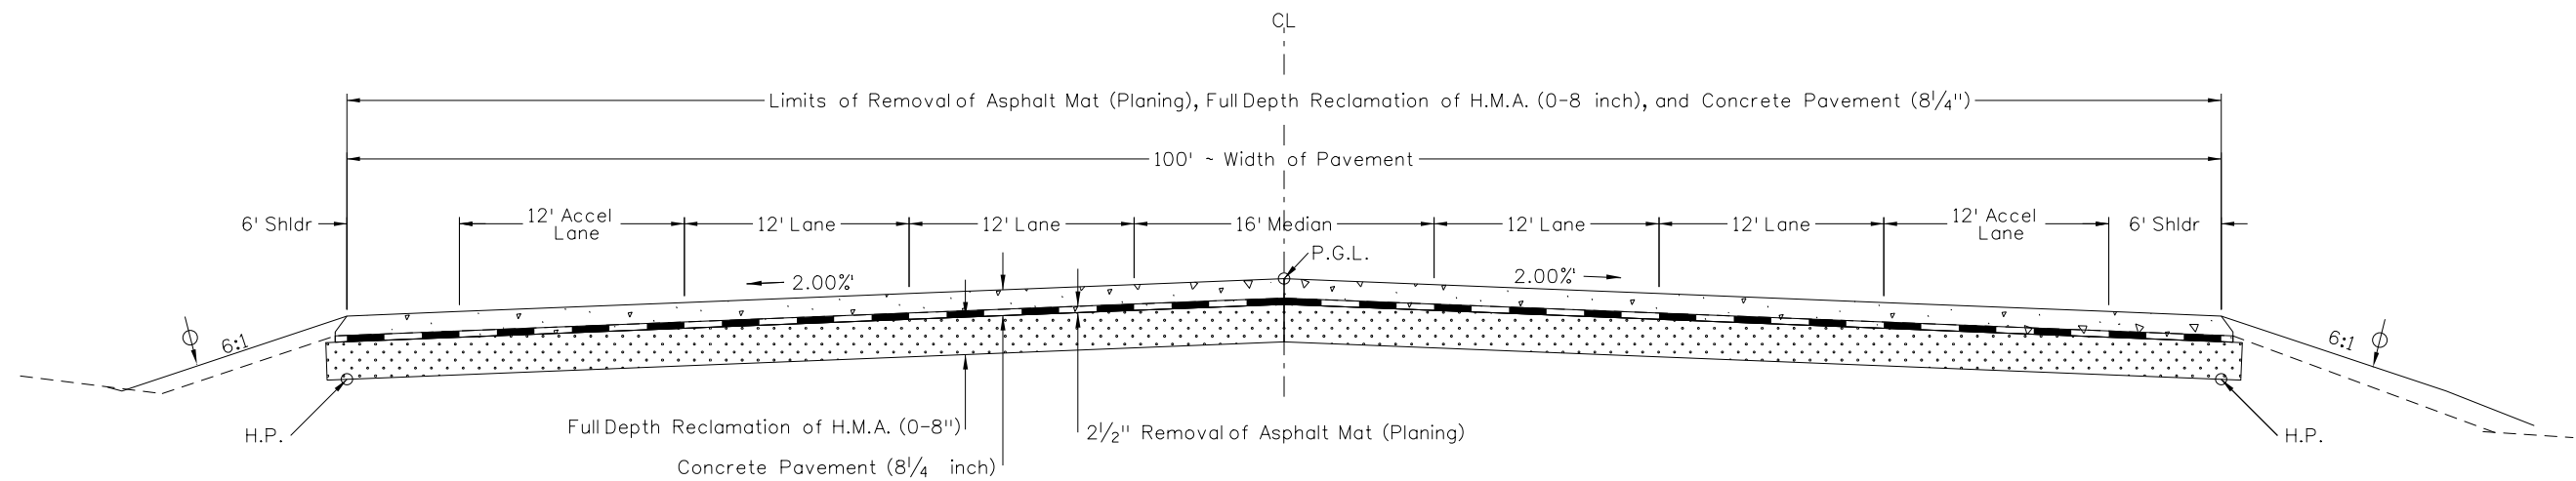

Concrete FDR
STA 190+25.12 - STA 197-78.53

Print Date: 3/6/2017
 File Name: 20755DES_TypSect08.dgn
 Horiz. Scale: 1:10 Vert. Scale: As Noted
 Unit Information Unit Leader DTD

Sheet Revisions		
Date:	Comments	Init.

Colorado Department of Transportation



902 Erie Avenue
 Pueblo, CO 81001
 Phone: 719-562-5509 FAX: 719-546-5702

Region 2 DTD

As Constructed	TYPICAL SECTION			Project No./Code												
No Revisions:	<table border="1" style="width: 100%; border-collapse: collapse;"> <tr> <td style="width: 25%;">Designer:</td> <td style="width: 25%;">LEP</td> <td style="width: 25%;">Structure</td> <td style="width: 25%;"></td> </tr> <tr> <td>Revised:</td> <td>LEP</td> <td>Numbers</td> <td></td> </tr> <tr> <td>Void:</td> <td>Sheet Subset:</td> <td>TYP</td> <td>Subset Sheets: 08 of 09</td> </tr> </table>			Designer:	LEP	Structure		Revised:	LEP	Numbers		Void:	Sheet Subset:	TYP	Subset Sheets: 08 of 09	STM SH45-001
Designer:				LEP	Structure											
Revised:				LEP	Numbers											
Void:	Sheet Subset:	TYP	Subset Sheets: 08 of 09													
	20755															
	Sheet Number	10														

philipsi 3:15:04 PM c:\projectwise\pwz_working\dl328826\20755DES_TypSect08.dgn