


LEGEND

- SIGNAL POLE WITH MAST ARM
- SIGNAL HEAD INSTALL ONLY
- SIGNAL HEAD WITH BACKPLATE INSTALL ONLY
- PEDESTRIAN SIGNAL FACE
- PEDESTRIAN PUSH BUTTON
- TRAFFIC SIGNAL CONTROLLER
- TRAFFIC SIGNAL PEDESTAL POLE
- PULL BOX
- LUMINAIRE
- MAST ARM MOUNTED SIGN
- CAISSON
- VEHICLE DETECTOR CAMERA TO BE RESET
- MICROWAVE VEHICLE RADAR
- DETECTOR TO BE RESET
- PED. PUSH BUTTON POST ASSEMBLY


NOTE:
 1. REMOVAL OF ALL EXISTING TRAFFIC SIGNALIZATION AND THEIR APPURTENANCES, INCLUDING BUT NOT LIMITED TO SIGNAL POLES, MAST ARMS, PULL BOXES, CAISSONS UP TO 1' BELOW GRADE, WIRING, ETC. SHALL BE INCIDENTAL TO INSTALLATION AND WILL NOT BE PAID FOR SEPARATELY.
 2. ALL RESET UNITS SHALL BE PROTECTED AND BE THE SOLE RESPONSIBILITY OF THE CONTRACTOR UNTIL ACCEPTANCE OF PROJECT.

SIGNAL FACES

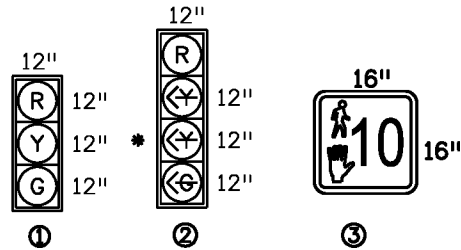

* INDICATES FLASHING LIGHT

SIGNS

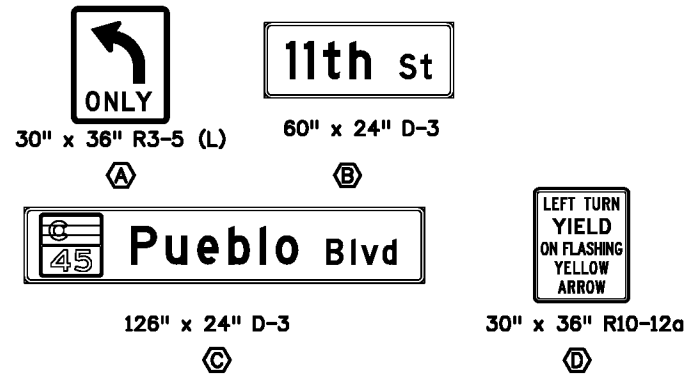

EXISTING CABINET TO REMAIN
 INSTALL TYPE 4 PULL BOX (1 EA)
 CONTRACTOR SHALL RETERMINATE FIBER LATERAL INTO EXISTING SIGNAL CABINET

INSTALL TYPE 3 PULL BOX (1 EA)

INSTALL TYPE 3 PULL BOX (1 EA)

1-2" & 2-3" TRAFFIC CONDUIT (90 LF)

INSTALL TYPE 3 PULL BOX (1 EA)


1-2" & 2-3" TRAFFIC CONDUIT (90 LF)

INSTALL TYPE 3 PULL BOX (1 EA)

W. 11TH ST.


N. PUEBLO BLVD. (SH 45)

N. PUEBLO BLVD. (SH 45)

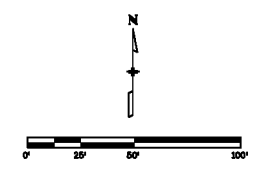

SIGNAL POLE SCHEDULE						
NO.	BASE LOCATION	COORDINATES	MAST ARM	LUMIN SPECIAL LED	SIGNAL/ PED HEAD [S]	CAISSON WIDTH DEPTH
1	NWC	(587785.05, 241083.03)	35'	105W	1,2,1	36" 19'-0"
2	NWC	(587788.58, 241087.98)	N/A		3	18" 6'-0"
3	NWC	(587803.53, 241094.17)	N/A		3	18" 6'-0"
4	NEC	(587819.32, 241202.88)	60'	105W	2,1,1,1,3	48" 21'-0"
5	SEC	(587758.20, 241238.37)	40'	105W	1,2,1	36" 19'-0"
6	SWC	(587737.30, 241125.96)	60'	105W	1,1,1,2	48" 21'-0"
7	SWC	(587731.05, 241122.86)	N/A		3	18" 6'-0"

FOR INFORMATION ONLY

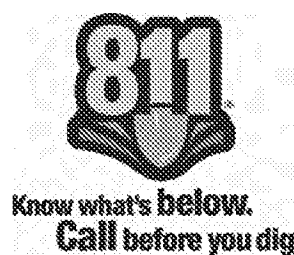

Print Date: 2/10/2017
File Name: 20755TRAF_Signals11th.dgn
Horiz. Scale: 1:30 Vert. Scale: As Noted
Unit Information Unit Leader Initials

Sheet Revisions		
Date:	Comments	Init.

Colorado Department of Transportation
 905 Erie Avenue
 Pueblo, CO 81002
 Phone: 719-546-5751 FAX: 719-546-5414
 Region 2 MJ

As Constructed
No Revisions:
Revised:
Void:

SIGNAL PLAN	
W. 11TH ST.	
Designer: MONDRAGON	Structure Numbers: .
Detailer: MONDRAGON	Subset Sheets: .
Sheet Subset: TRAFFIC	

Project No./Code
STM SH45-001
20755
Sheet Number 116

mondragons 2:58:01 PM c:\projects\wise\pwz_working\dl328969\20755TRAF_Signals11th.dgn