


**TABULATION OF PAVEMENT MARKINGS**

PREFORMED THERMOPLASTIC (SF)	
WORD - SYMBOL	XWALK - STOPLINE (INLAID)
93	732

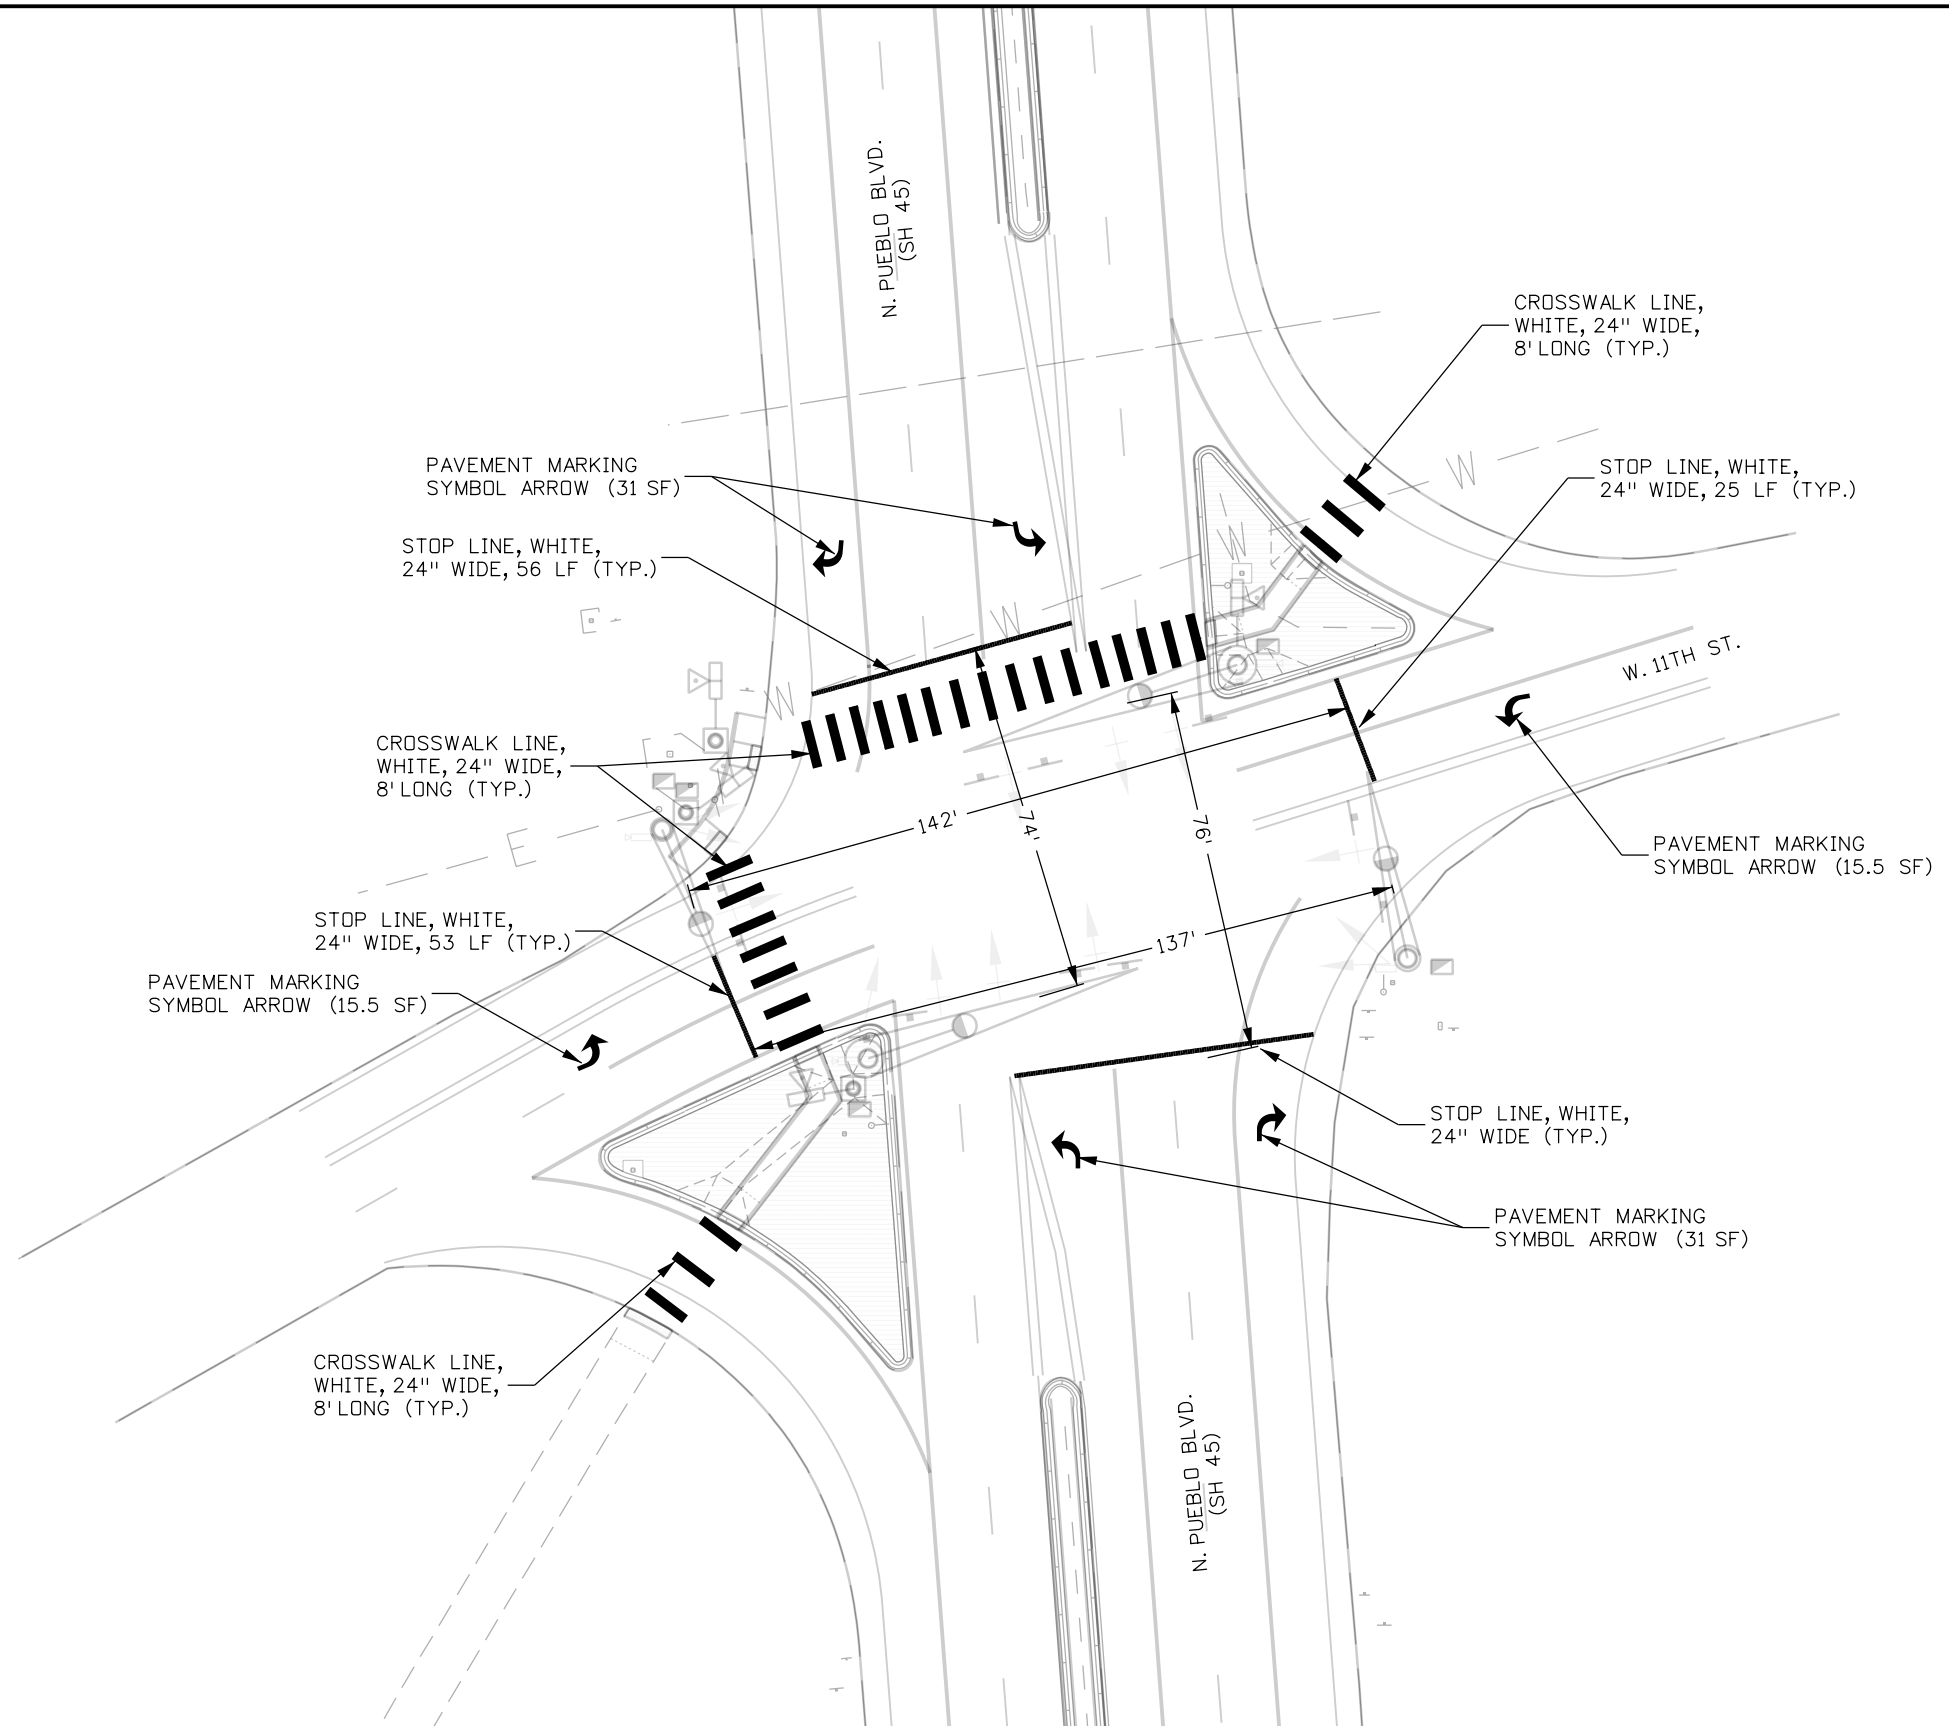

**Know what's below.  
Call before you dig.**

Print Date: 2/9/2017	0000
File Name: 20755TRAF_STRIPING11th.dgn	
Horiz. Scale: 1:40      Vert. Scale: As Noted	
Unit Information      Unit Leader Initials	

Sheet Revisions		
Date:	Comments	Init.

Colorado Department of Transportation

905 Erie Avenue  
Pueblo, CO 81002  
Phone: 719-546-5751    FAX: 719-546-5414

**Region 2**      **MJ**

<b>As Constructed</b>
No Revisions:
Revised:
Void:

PAVEMENT MARKING PLAN W. 11TH ST.			
Designer:	MONDRAGON	Structure Numbers:	.
Detailer:	MONDRAGON	Subset Sheets:	.
Sheet Subset:	TRAFFIC		

<b>Project No./Code</b>
STM SH45-001
20755
Sheet Number      117

mondragons 2:50:21 PM c:\projectwise\pwz-working\dl328969\20755TRAF\_STRIPING11th.dgn