


mondragons 9412:11 AM c:\projectwise\pwz_working\dl328969\20755TRAF_Ramps_11th.dgn

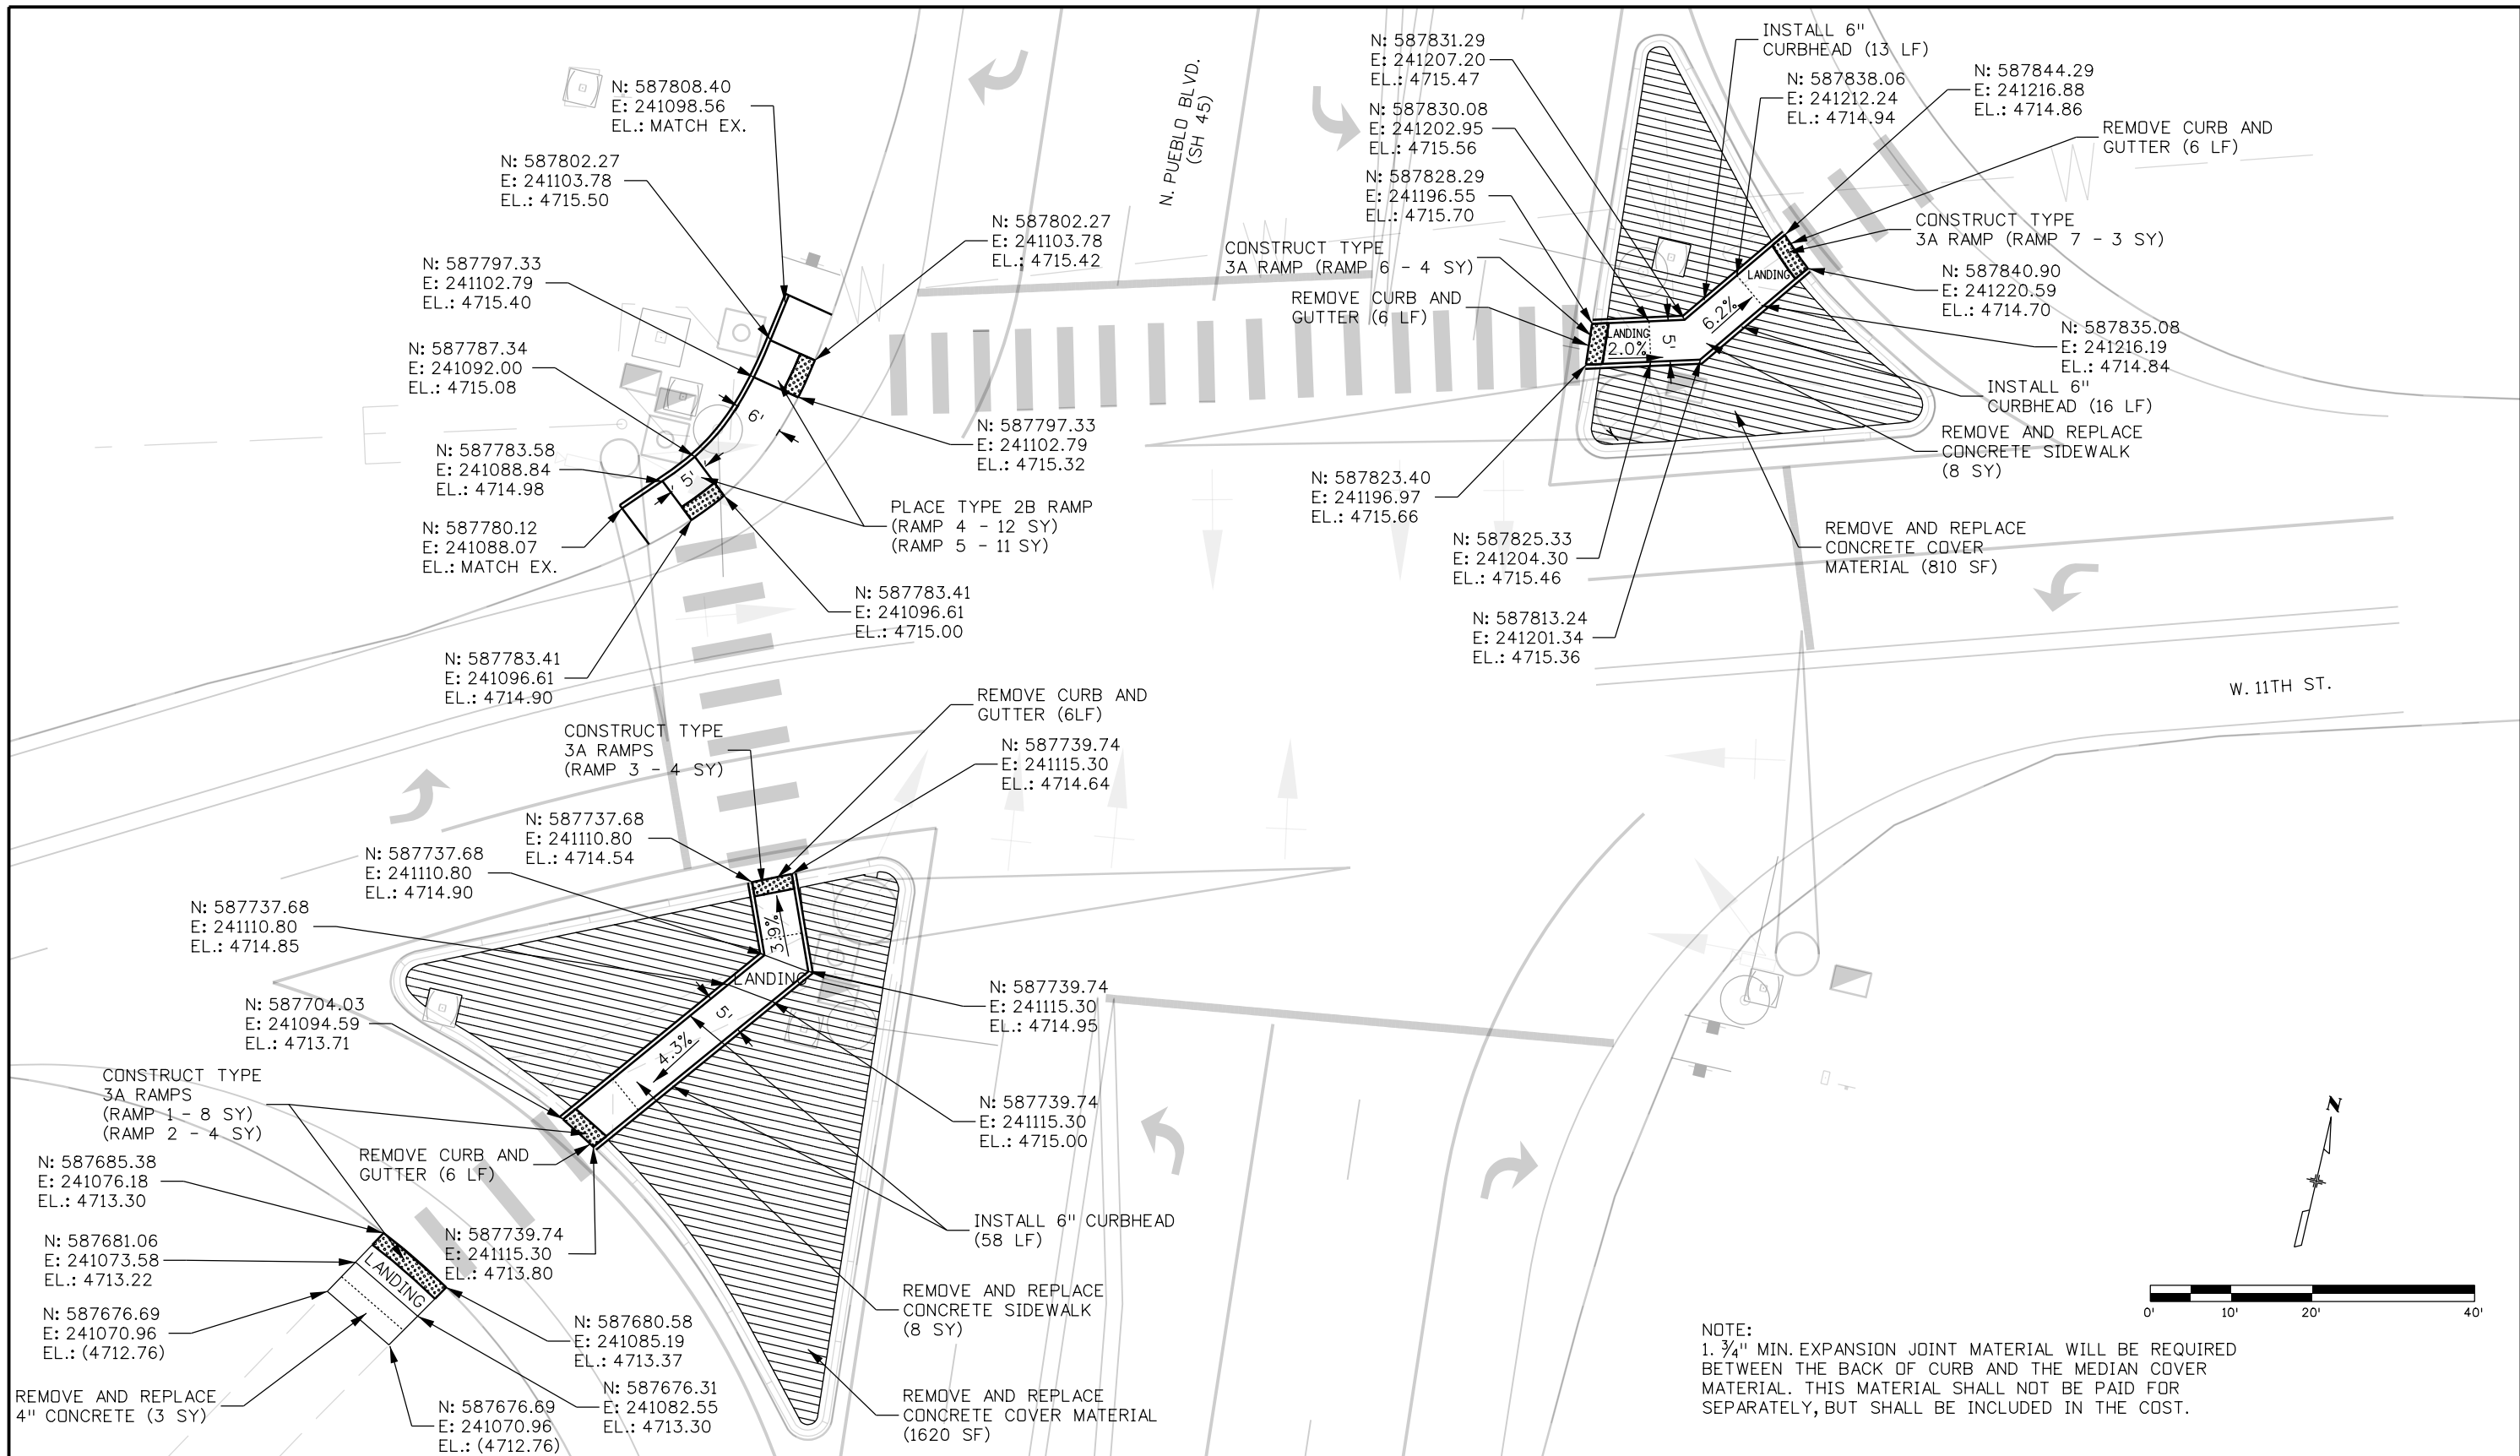

NOTE:
 1. 3/4" MIN. EXPANSION JOINT MATERIAL WILL BE REQUIRED BETWEEN THE BACK OF CURB AND THE MEDIAN COVER MATERIAL. THIS MATERIAL SHALL NOT BE PAID FOR SEPARATELY, BUT SHALL BE INCLUDED IN THE COST.

Print Date: 2/10/2017	
File Name: 20755TRAF_Ramps_11th.dgn	
Horiz. Scale: 1:20	Vert. Scale: As Noted
Unit Information	Unit Leader Initials

Sheet Revisions		
Date:	Comments	Init.

Colorado Department of Transportation

Region 2

905 Erie Avenue
 Pueblo, CO 81002
 Phone: 719-546-5751 FAX: 719-546-5414

MJ

As Constructed
No Revisions:
Revised:
Void:

ADA CURB RAMPS AT W. 11TH ST.		
Designer:	MONDRAGON	Structure Numbers
Detailer:	MONDRAGON	
Sheet Subset:	TRAFFIC	Subset Sheets:

Project No./Code
STM SH45-001
20755
Sheet Number 118