



Know what's below.  
Call before you dig.

NOTE:  
THE COST OF THE STEEL POLE AND ALL APPURTENANCES  
FOR THE FLASHING BEACON SHALL BE INCIDENTAL TO THE  
COST OF THE FLASHING BEACON.


N 598681.07  
E 240864.43  
EL. 4862.69

177+00


176+00

175+00


174+00

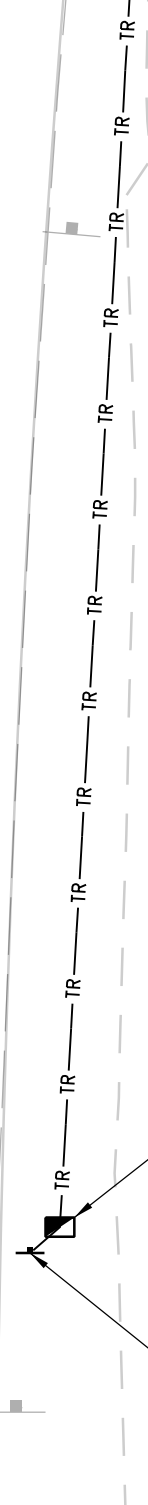

INSTALL PULL  
BOX TYPE 1  
(1 EA)

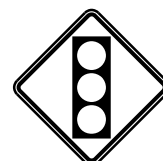

INSTALL 48W3-3  
WITH FLASHING  
BEACON  
(1 EA)  
STA 174+39

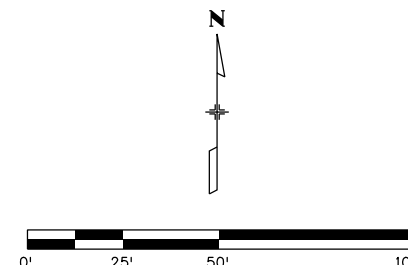

Print Date: 2/6/2017

File Name: 20755TRAF\_SignalsSpaulding2.dgn

Horiz. Scale: 1:50

Vert. Scale: As Noted

Unit Information

Unit Leader Initials



Sheet Revisions

Date:	Comments	Init.

Colorado Department of Transportation



Region 2

905 Erie Avenue  
Pueblo, CO 81002  
Phone: 719-546-5751 FAX: 719-546-5414

MJ

As Constructed

No Revisions:

Revised:

Void:

SIGNAL PLAN  
EAST SPAULDING AVE.

Designer: MONDRAGON

Detailer: MONDRAGON

Sheet Subset: TRAFFIC

Structure Numbers

Subset Sheets:

Project No./Code

STM SH45-001

20755

Sheet Number 121