


TABULATION OF PAVEMENT MARKINGS

PREFORMED THERMOPLASTIC (SF)	
WORD - SYMBOL	XWALK - STOPLINE (INLAID)
93	274

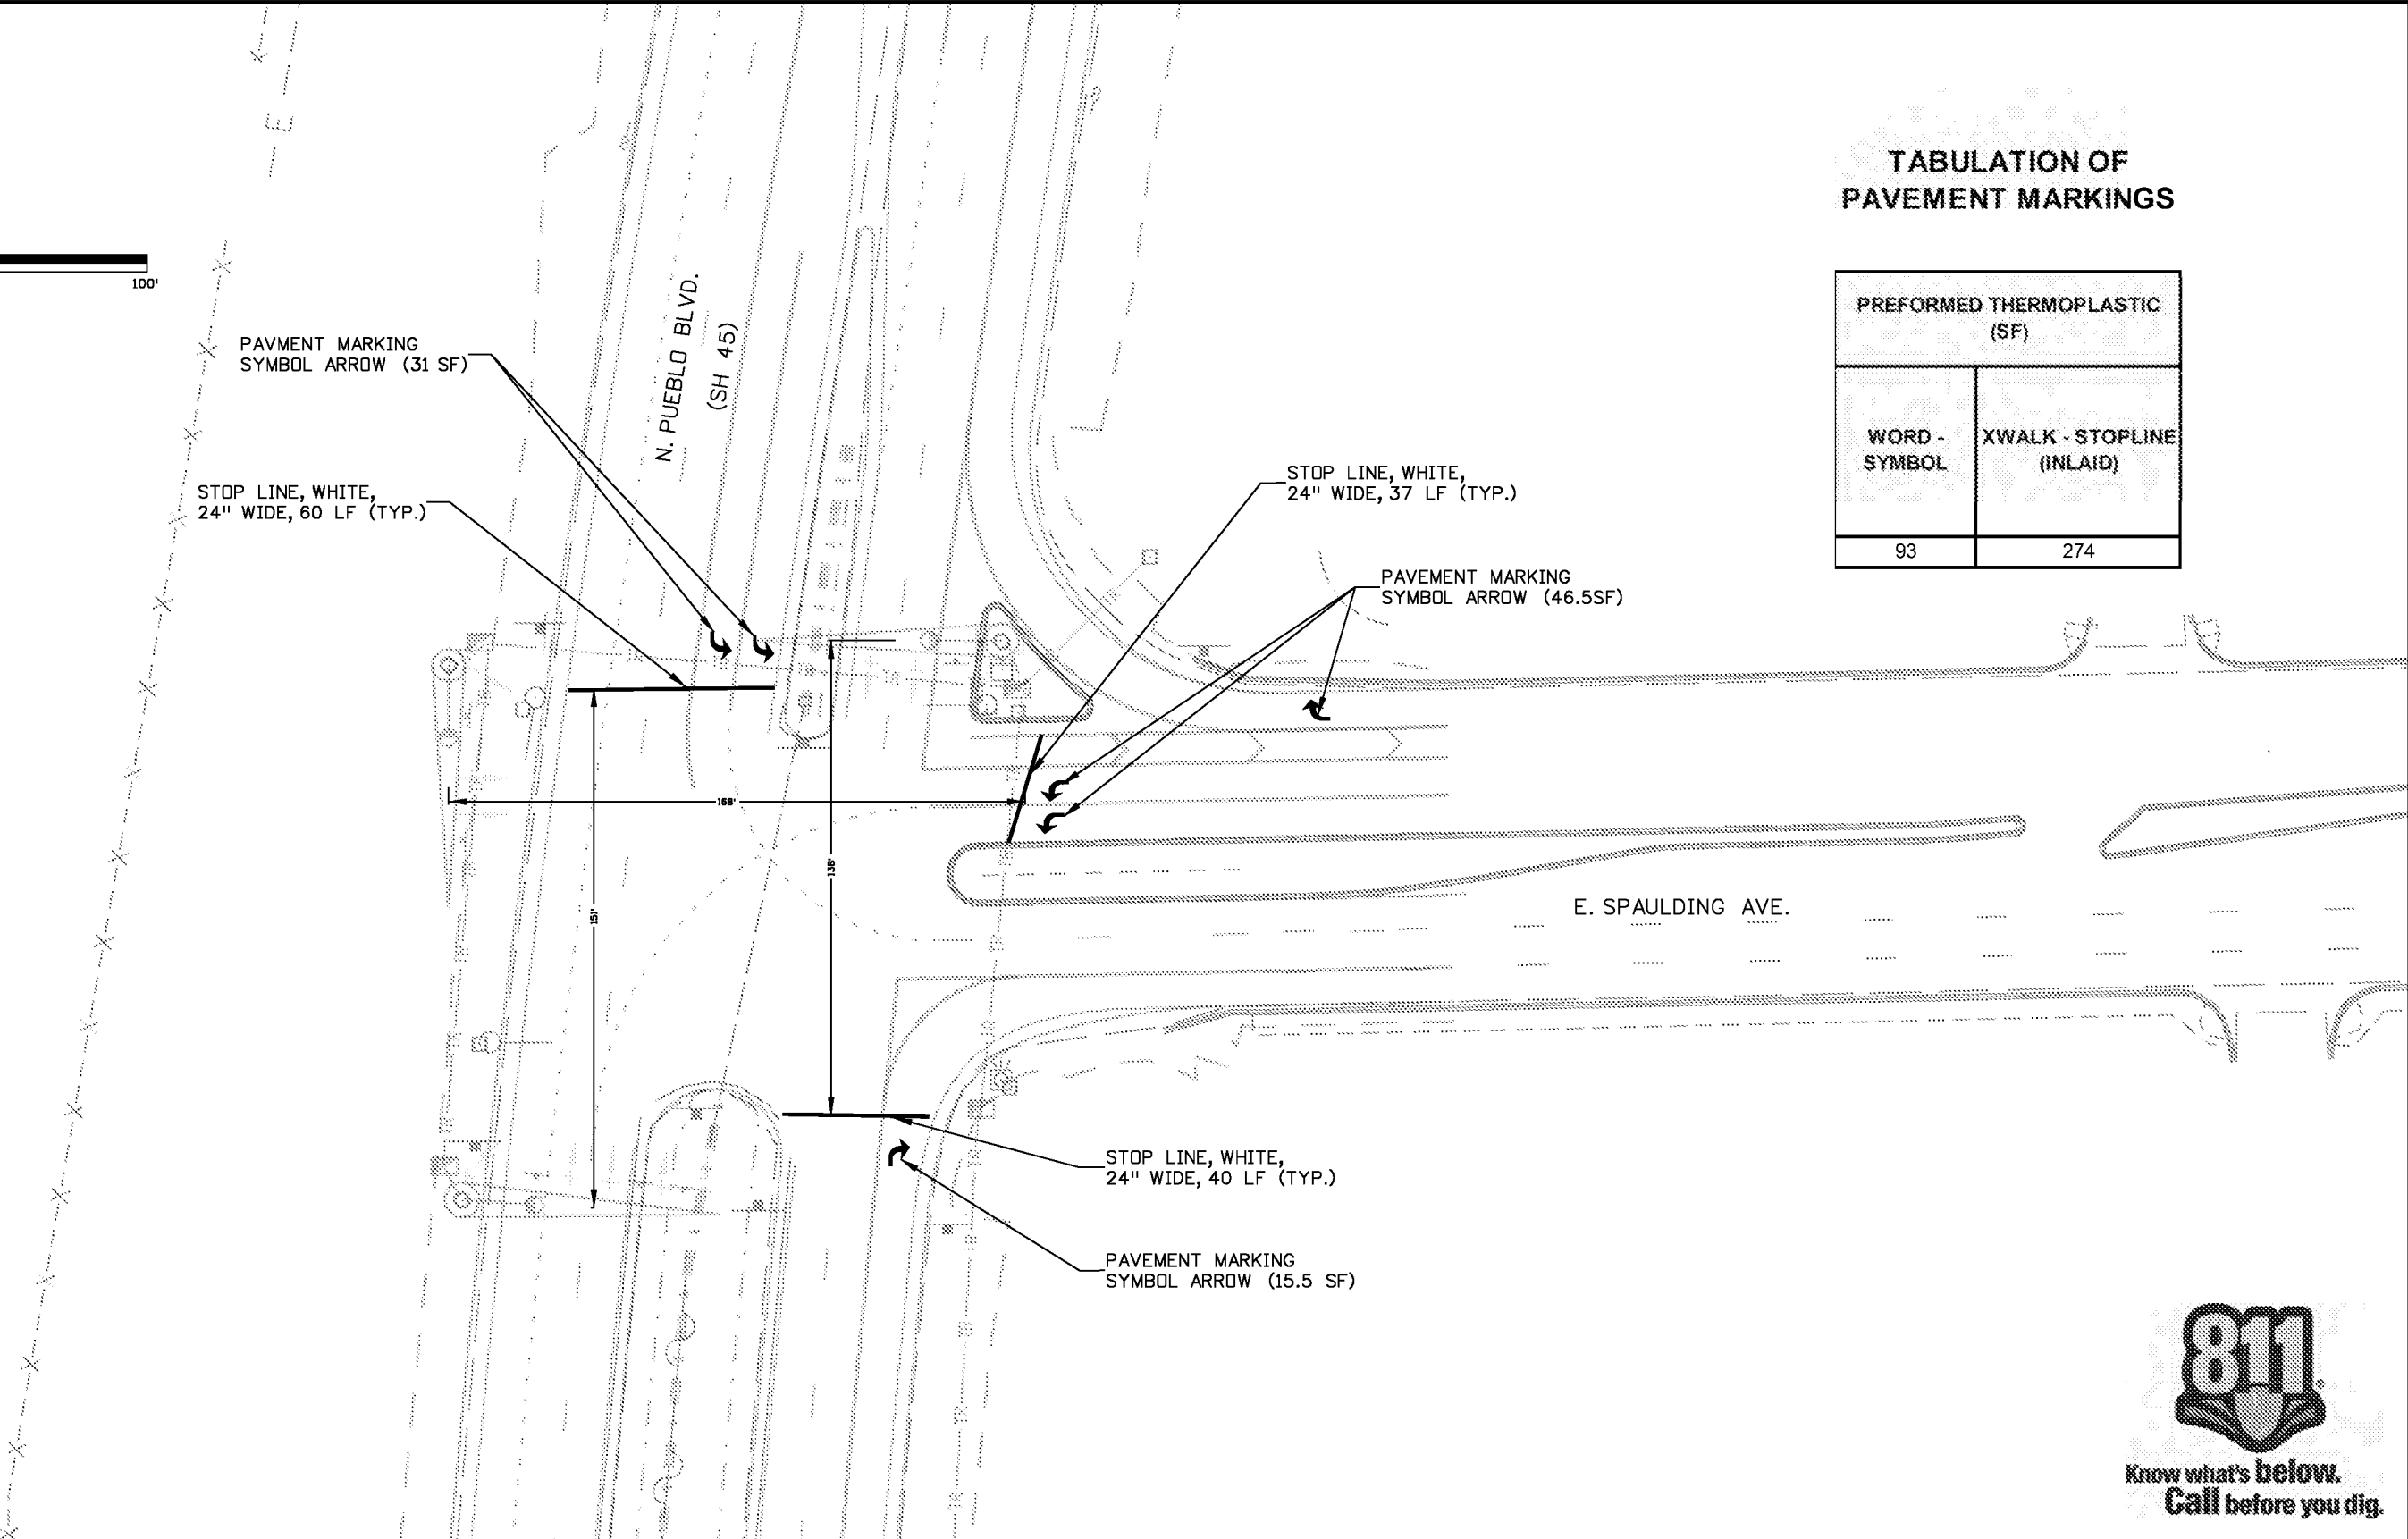

Print Date: 2/10/2017
File Name: 20755TRAF_StripingSpaulding.dgn
Horiz. Scale: 1:50 Vert. Scale: As Noted
Unit Information Unit Leader Initials

Sheet Revisions		
Date:	Comments	Init.

Colorado Department of Transportation

905 Erie Avenue
Pueblo, CO 81002
Phone: 719-546-5751 FAX: 719-546-5414

Region 2 **MJ**

As Constructed
No Revisions:
Revised:
Void:

PAVEMENT MARKING PLAN			
E. SPAULDING AVE.			
Designer:	MONDRAGON	Structure Numbers:	
Detailer:	MONDRAGON	Subset Sheets:	
Sheet Subset:	TRAFFIC		

Project No./Code
STM SH45-001
20755
Sheet Number 122

mondragons 9:45:13 AM c:\projectwise\pwz_working\dl328869\20755TRAF_StripingSpaulding.dgn