


phillips 2:16:50 PM c:\projectwise\pwr\_working\dl328826\2075DES\_Geometry01.dgn

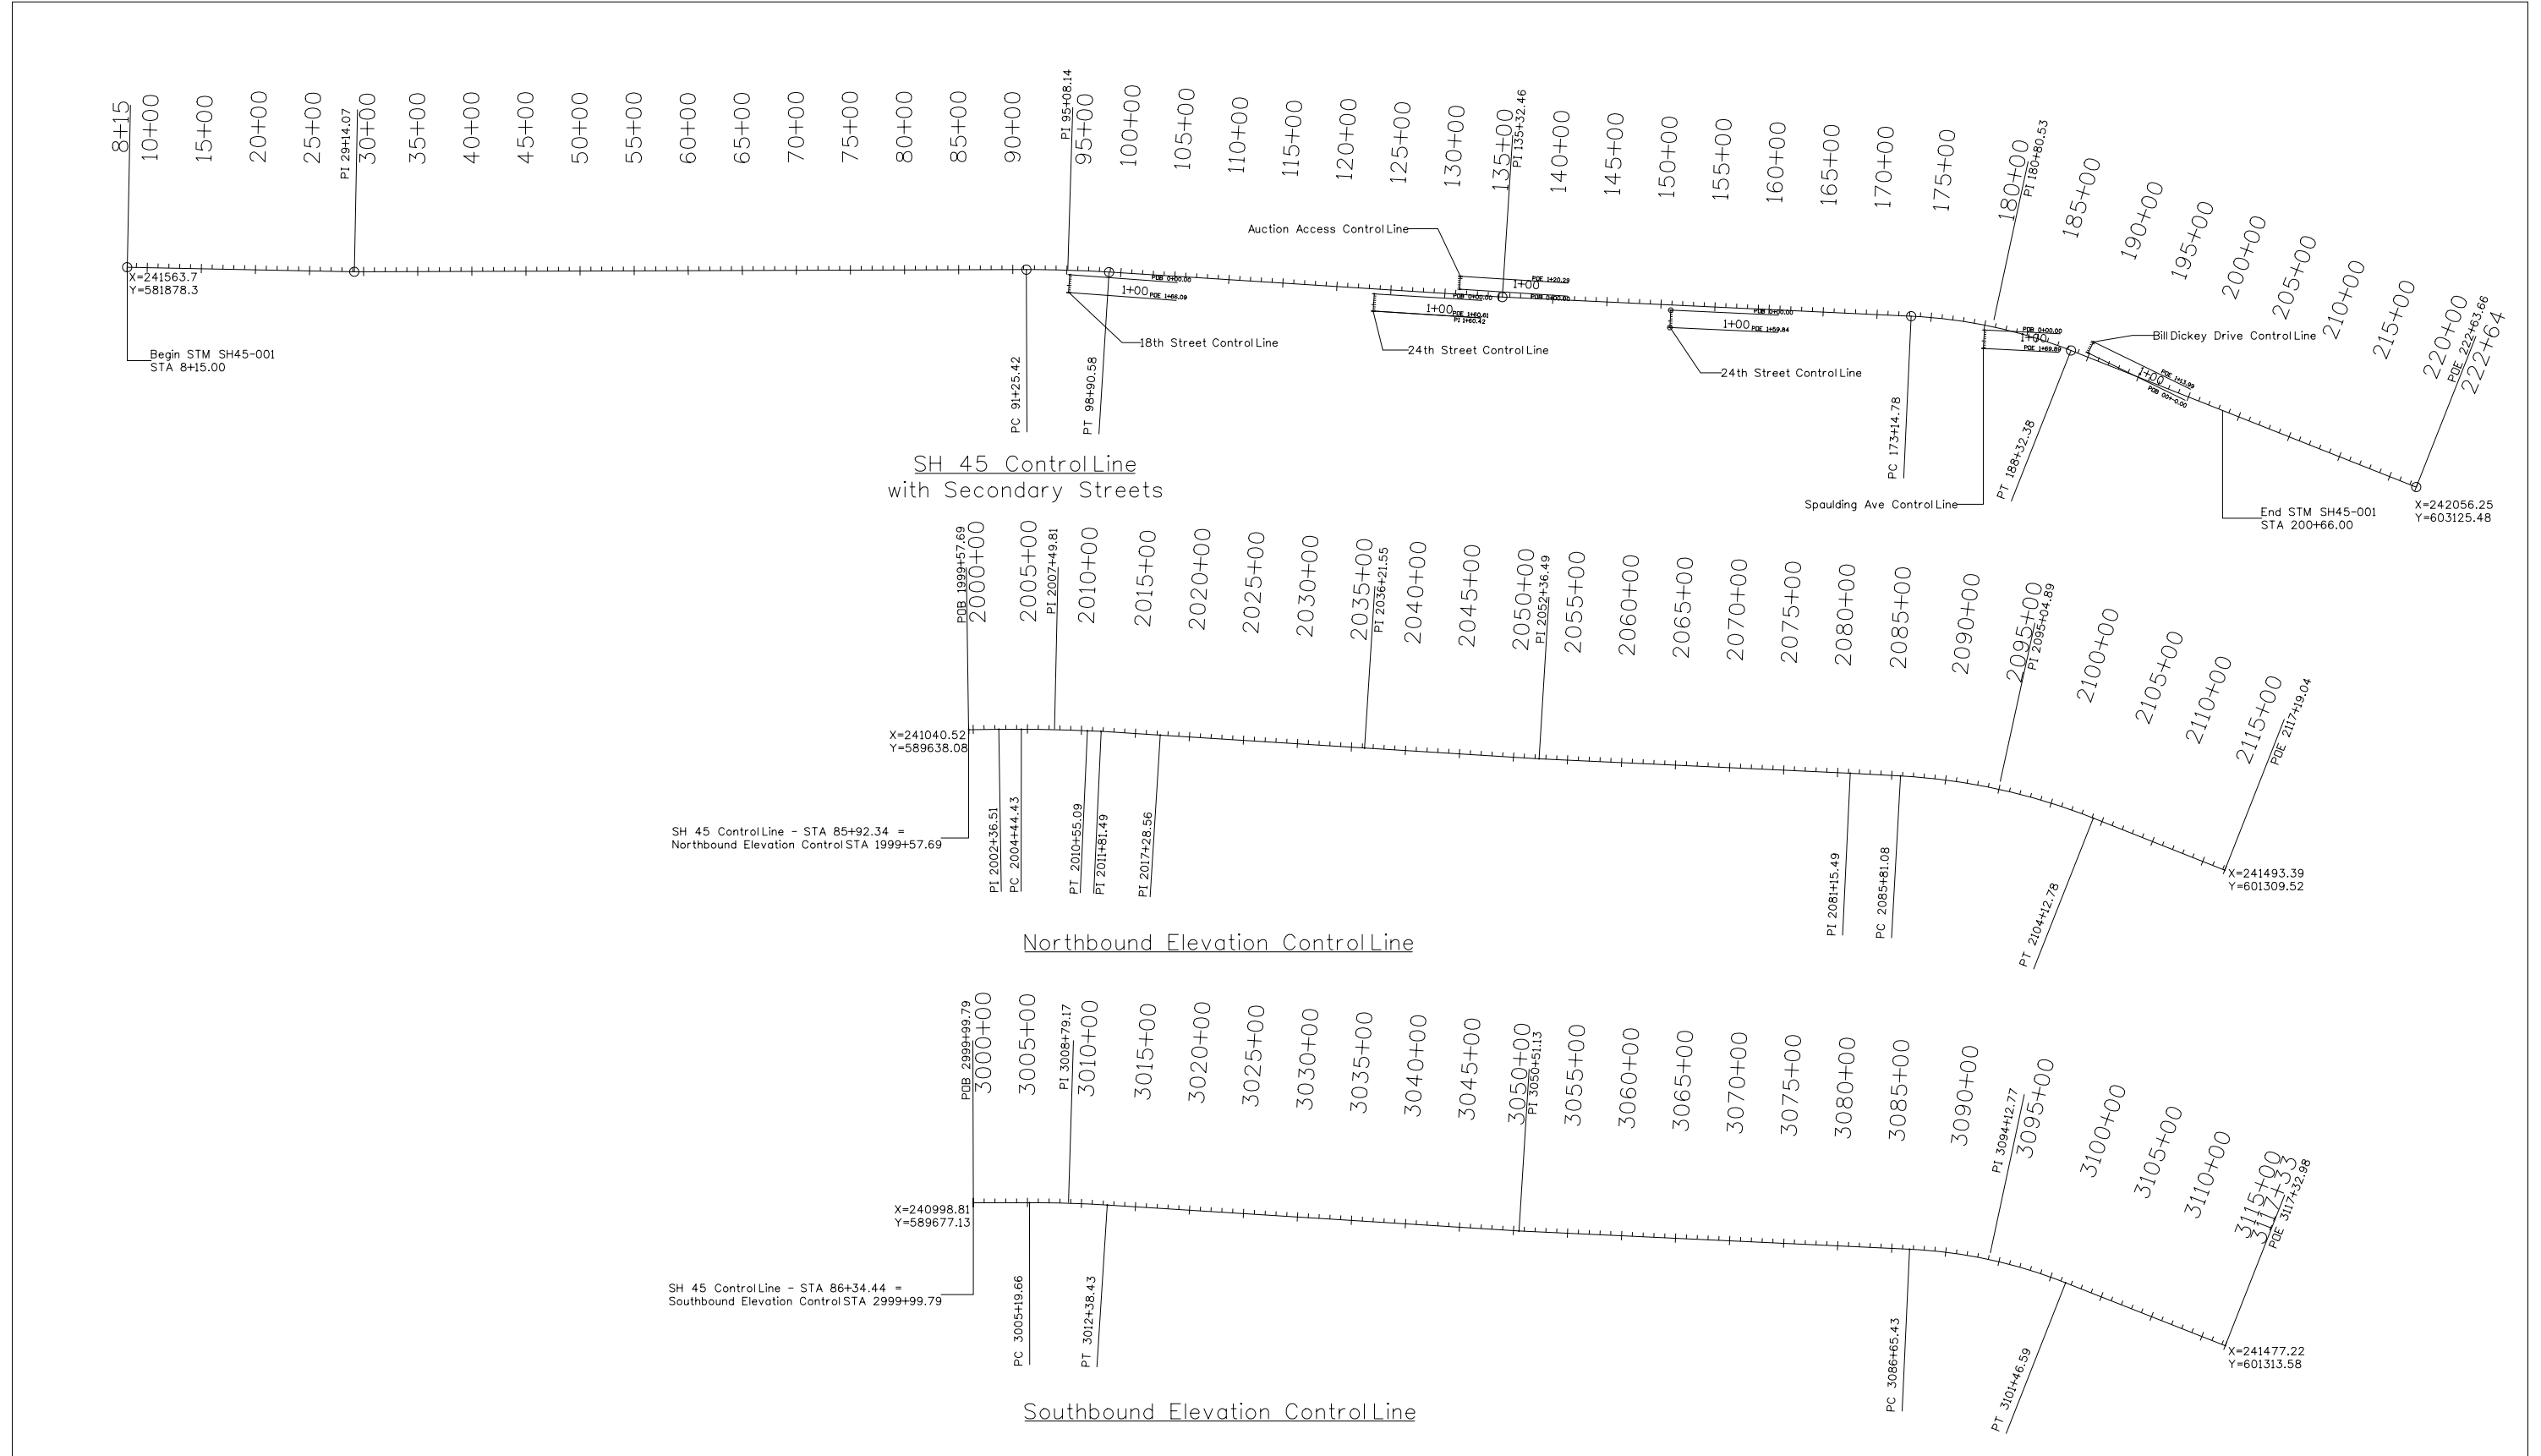

Print Date: 2/21/2017	Sheet Revisions			Colorado Department of Transportation		As Constructed		Project No./Code			
File Name: 2075DES_Geometry01.dgn	Date:	Comments	Init.	 902 Erie Avenue Pueblo, CO 81001 Phone: 719-562-5509 FAX: 719-546-5702		No Revisions:		STM SH45-001			
Horiz. Scale: 1:1500 Vert. Scale: As Noted						Revised:		Designer: LEP Detailer: LEP		20755	
Unit Information Unit Leader DTD						Void:		Sheet Subset: GEO Subset Sheets: 01 of 02		Sheet Number 27	