


phillipsi 7:48:05 AM c:\projectwise\pwz\_working\at328826\20755DES\_Rem06.dgn

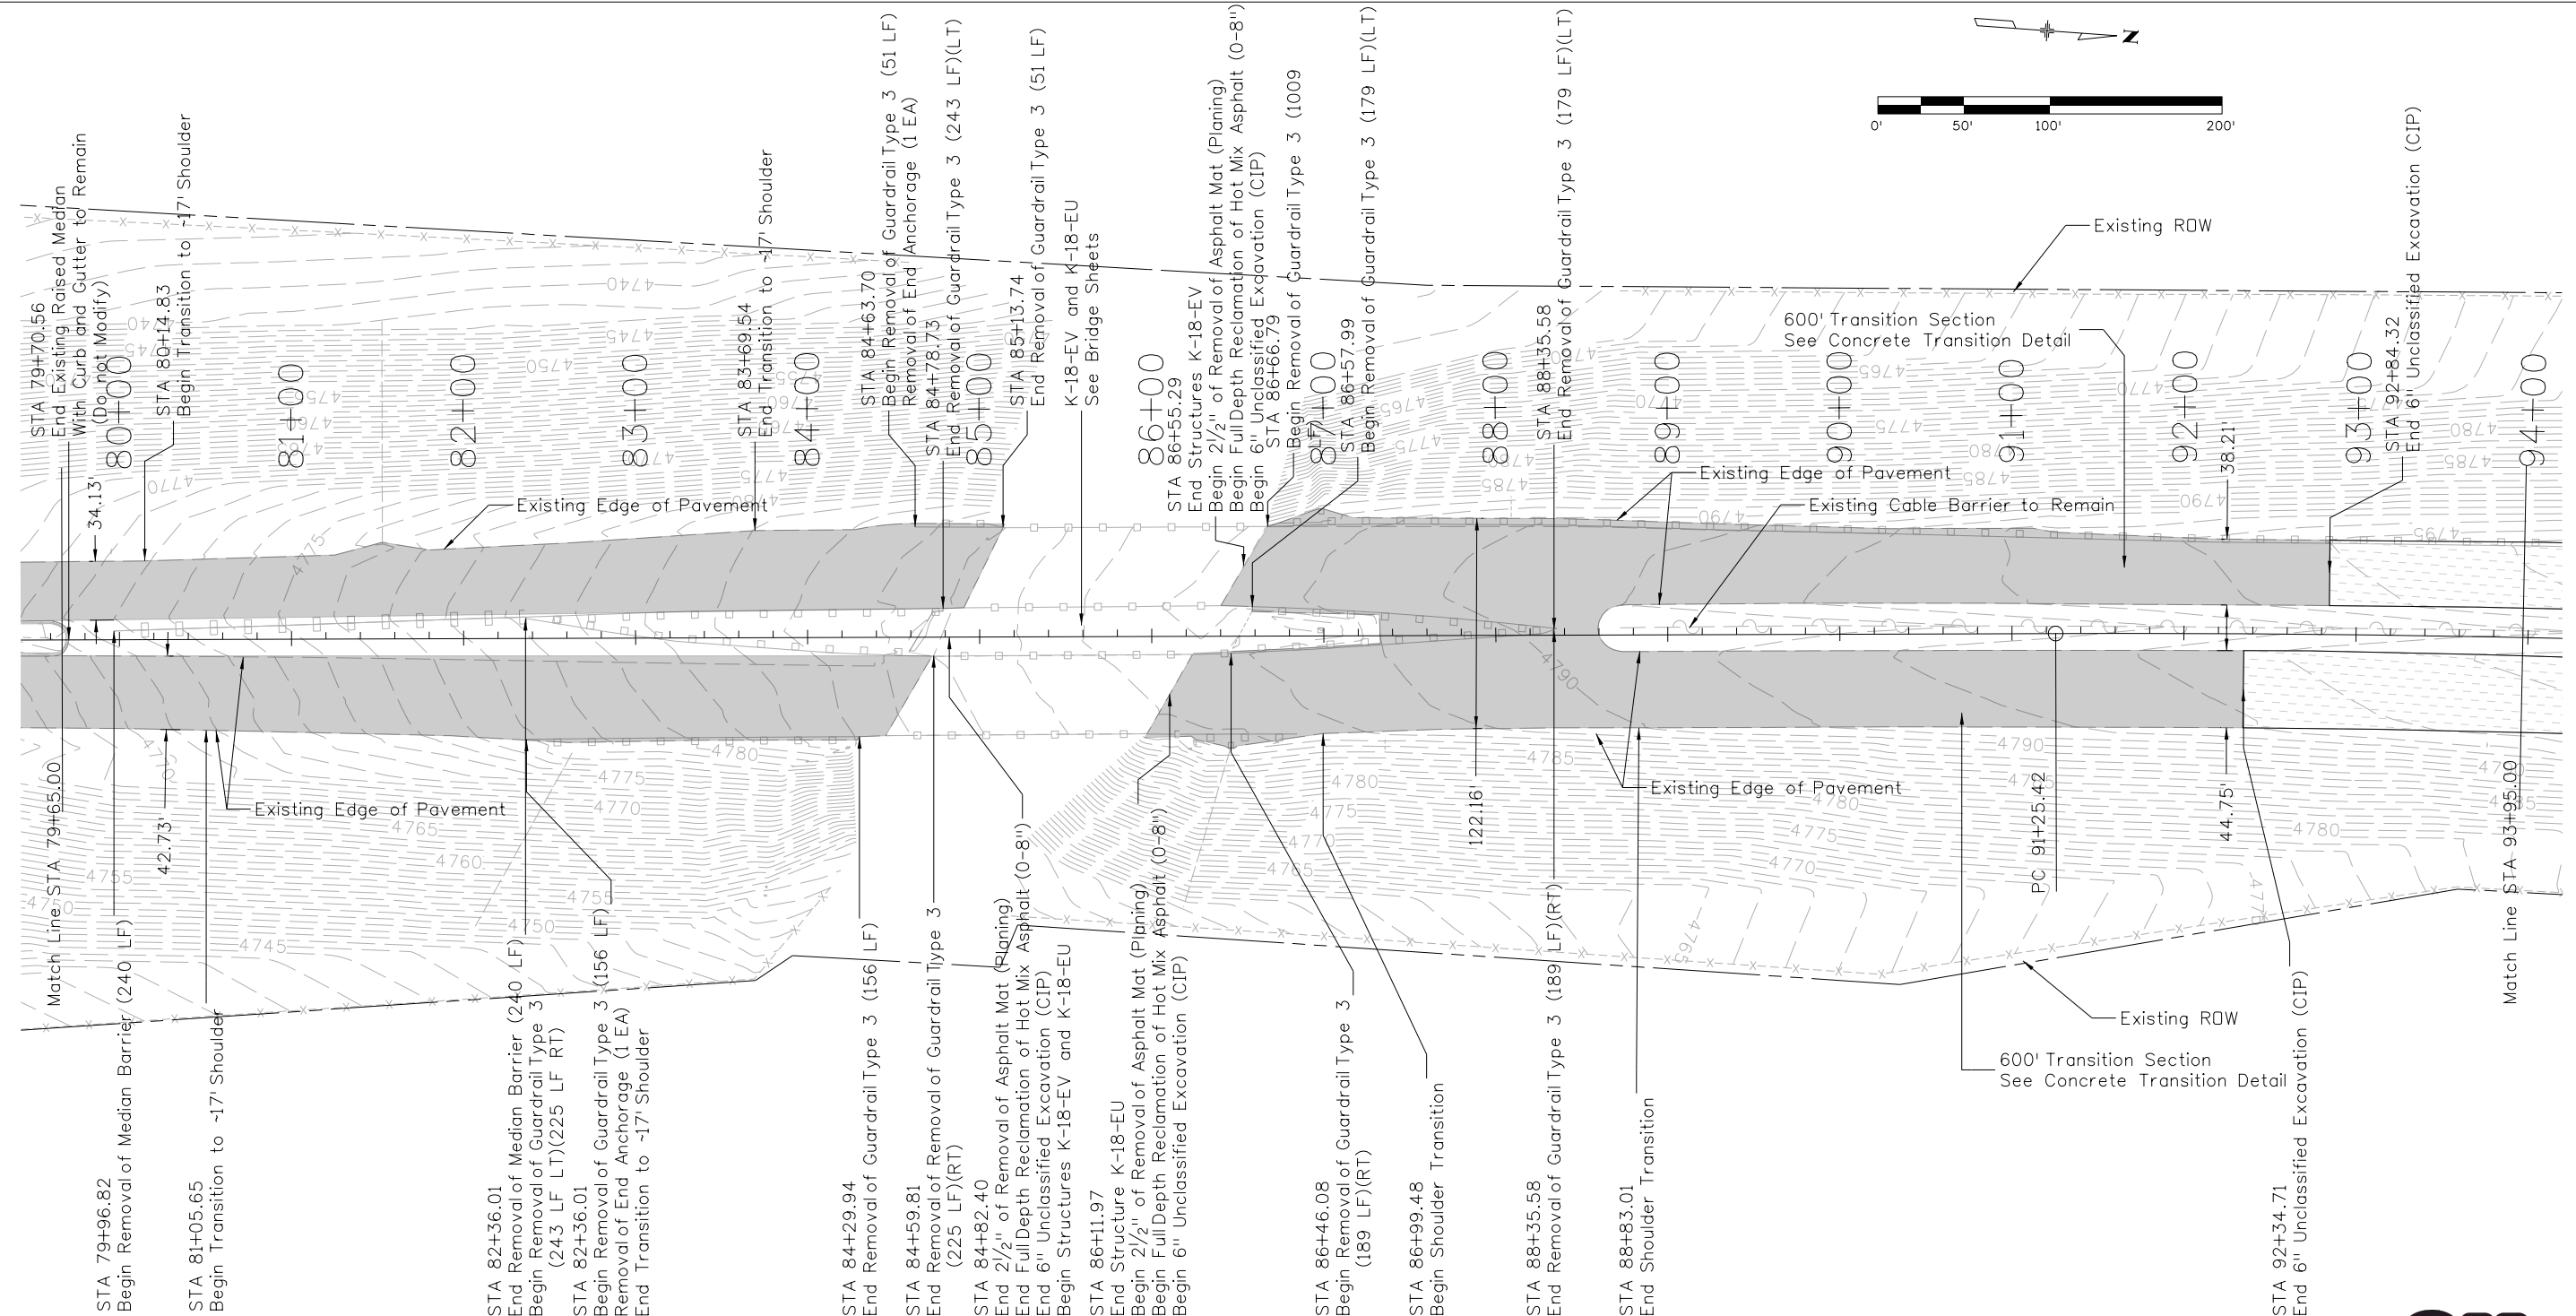

STA 79+96.82 Begin Removal of Median Barrier (240 LF)  
 STA 81+05.65 Begin Transition to -17' Shoulder  
 STA 82+36.01 End Removal of Median Barrier (240 LF)  
 STA 82+36.01 Begin Removal of Guardrail Type 3 (243 LF LT)(225 LF RT)  
 STA 82+36.01 Begin Removal of Guardrail Type 3 (156 LF)  
 STA 82+36.01 Removal of End Anchorage (1 EA)  
 STA 82+36.01 End Transition to -17' Shoulder  
 STA 84+29.94 End Removal of Guardrail Type 3 (156 LF)  
 STA 84+59.81 End Removal of Guardrail Type 3 (225 LF)(RT)  
 STA 84+82.40 End 2 1/2" of Removal of Asphalt Mat (Planing)  
 STA 84+82.40 End Full Depth Reclamation of Hot Mix Asphalt (0-8")  
 STA 84+82.40 End 6" Unclassified Excavation (CIP)  
 STA 84+82.40 Begin Structures K-18-EV and K-18-EU  
 STA 86+11.97 End Structure K-18-EU  
 STA 86+46.08 Begin 2 1/2" of Removal of Asphalt Mat (Planing)  
 STA 86+46.08 Begin Full Depth Reclamation of Hot Mix Asphalt (0-8")  
 STA 86+46.08 Begin 6" Unclassified Excavation (CIP)  
 STA 86+46.08 End Structures K-18-EV  
 STA 86+55.29 End Structures K-18-EV  
 STA 86+55.29 Begin 2 1/2" of Removal of Asphalt Mat (Planing)  
 STA 86+55.29 Begin Full Depth Reclamation of Hot Mix Asphalt (0-8")  
 STA 86+55.29 Begin 6" Unclassified Excavation (CIP)  
 STA 86+66.79 Begin Removal of Guardrail Type 3 (1009)  
 STA 86+66.79 End Removal of Guardrail Type 3 (179 LF)(LT)  
 STA 86+66.79 End Removal of Guardrail Type 3 (179 LF)(RT)  
 STA 86+66.79 End Shoulder Transition  
 STA 88+35.58 End Removal of Guardrail Type 3 (189 LF)(RT)  
 STA 88+35.58 End Shoulder Transition  
 STA 88+83.01 End Shoulder Transition  
 STA 92+34.71 End 6" Unclassified Excavation (CIP)

- = 2 1/2" of Removal of Asphalt Mat (Planing) and Full Depth Reclamation of Hot Mix Asphalt (0-8")
- = 2 1/2" of Removal of Asphalt Mat (Planing), Full Depth Reclamation of Hot Mix Asphalt (0-8"), and 6" Unclassified Excavation (CIP)



**Know what's below.  
Call before you dig.**

Print Date: 3/7/2017		<b>Sheet Revisions</b>	<b>Colorado Department of Transportation</b>	<b>As Constructed</b>	<b>REMOVAL AND RESET PLAN</b>	<b>Project No./Code</b>
File Name: 20755DES_Rem06.dgn		Date:      Comments      Init.	Region 2	No Revisions:	SH 45	STM SH45-001
Horiz. Scale: 1:100      Vert. Scale: As Noted			902 Erie Avenue Pueblo, CO 81001 Phone: 719-562-5509    FAX: 719-546-5702	Revised:	Designer: LEP      Structure      K-18-EV	20755
Unit Information      Unit Leader DTD			DTD	Void:	Detailer: LEP      Numbers      K-18-EU	Sheet Number
					Sheet Subset: REMOVAL      Subset Sheets: 06 of 14	<b>34</b>