


philipsi 6:56:14 AM c:\projects\wise\pwz_working\dl328826\20755DES_Rem09.dgn

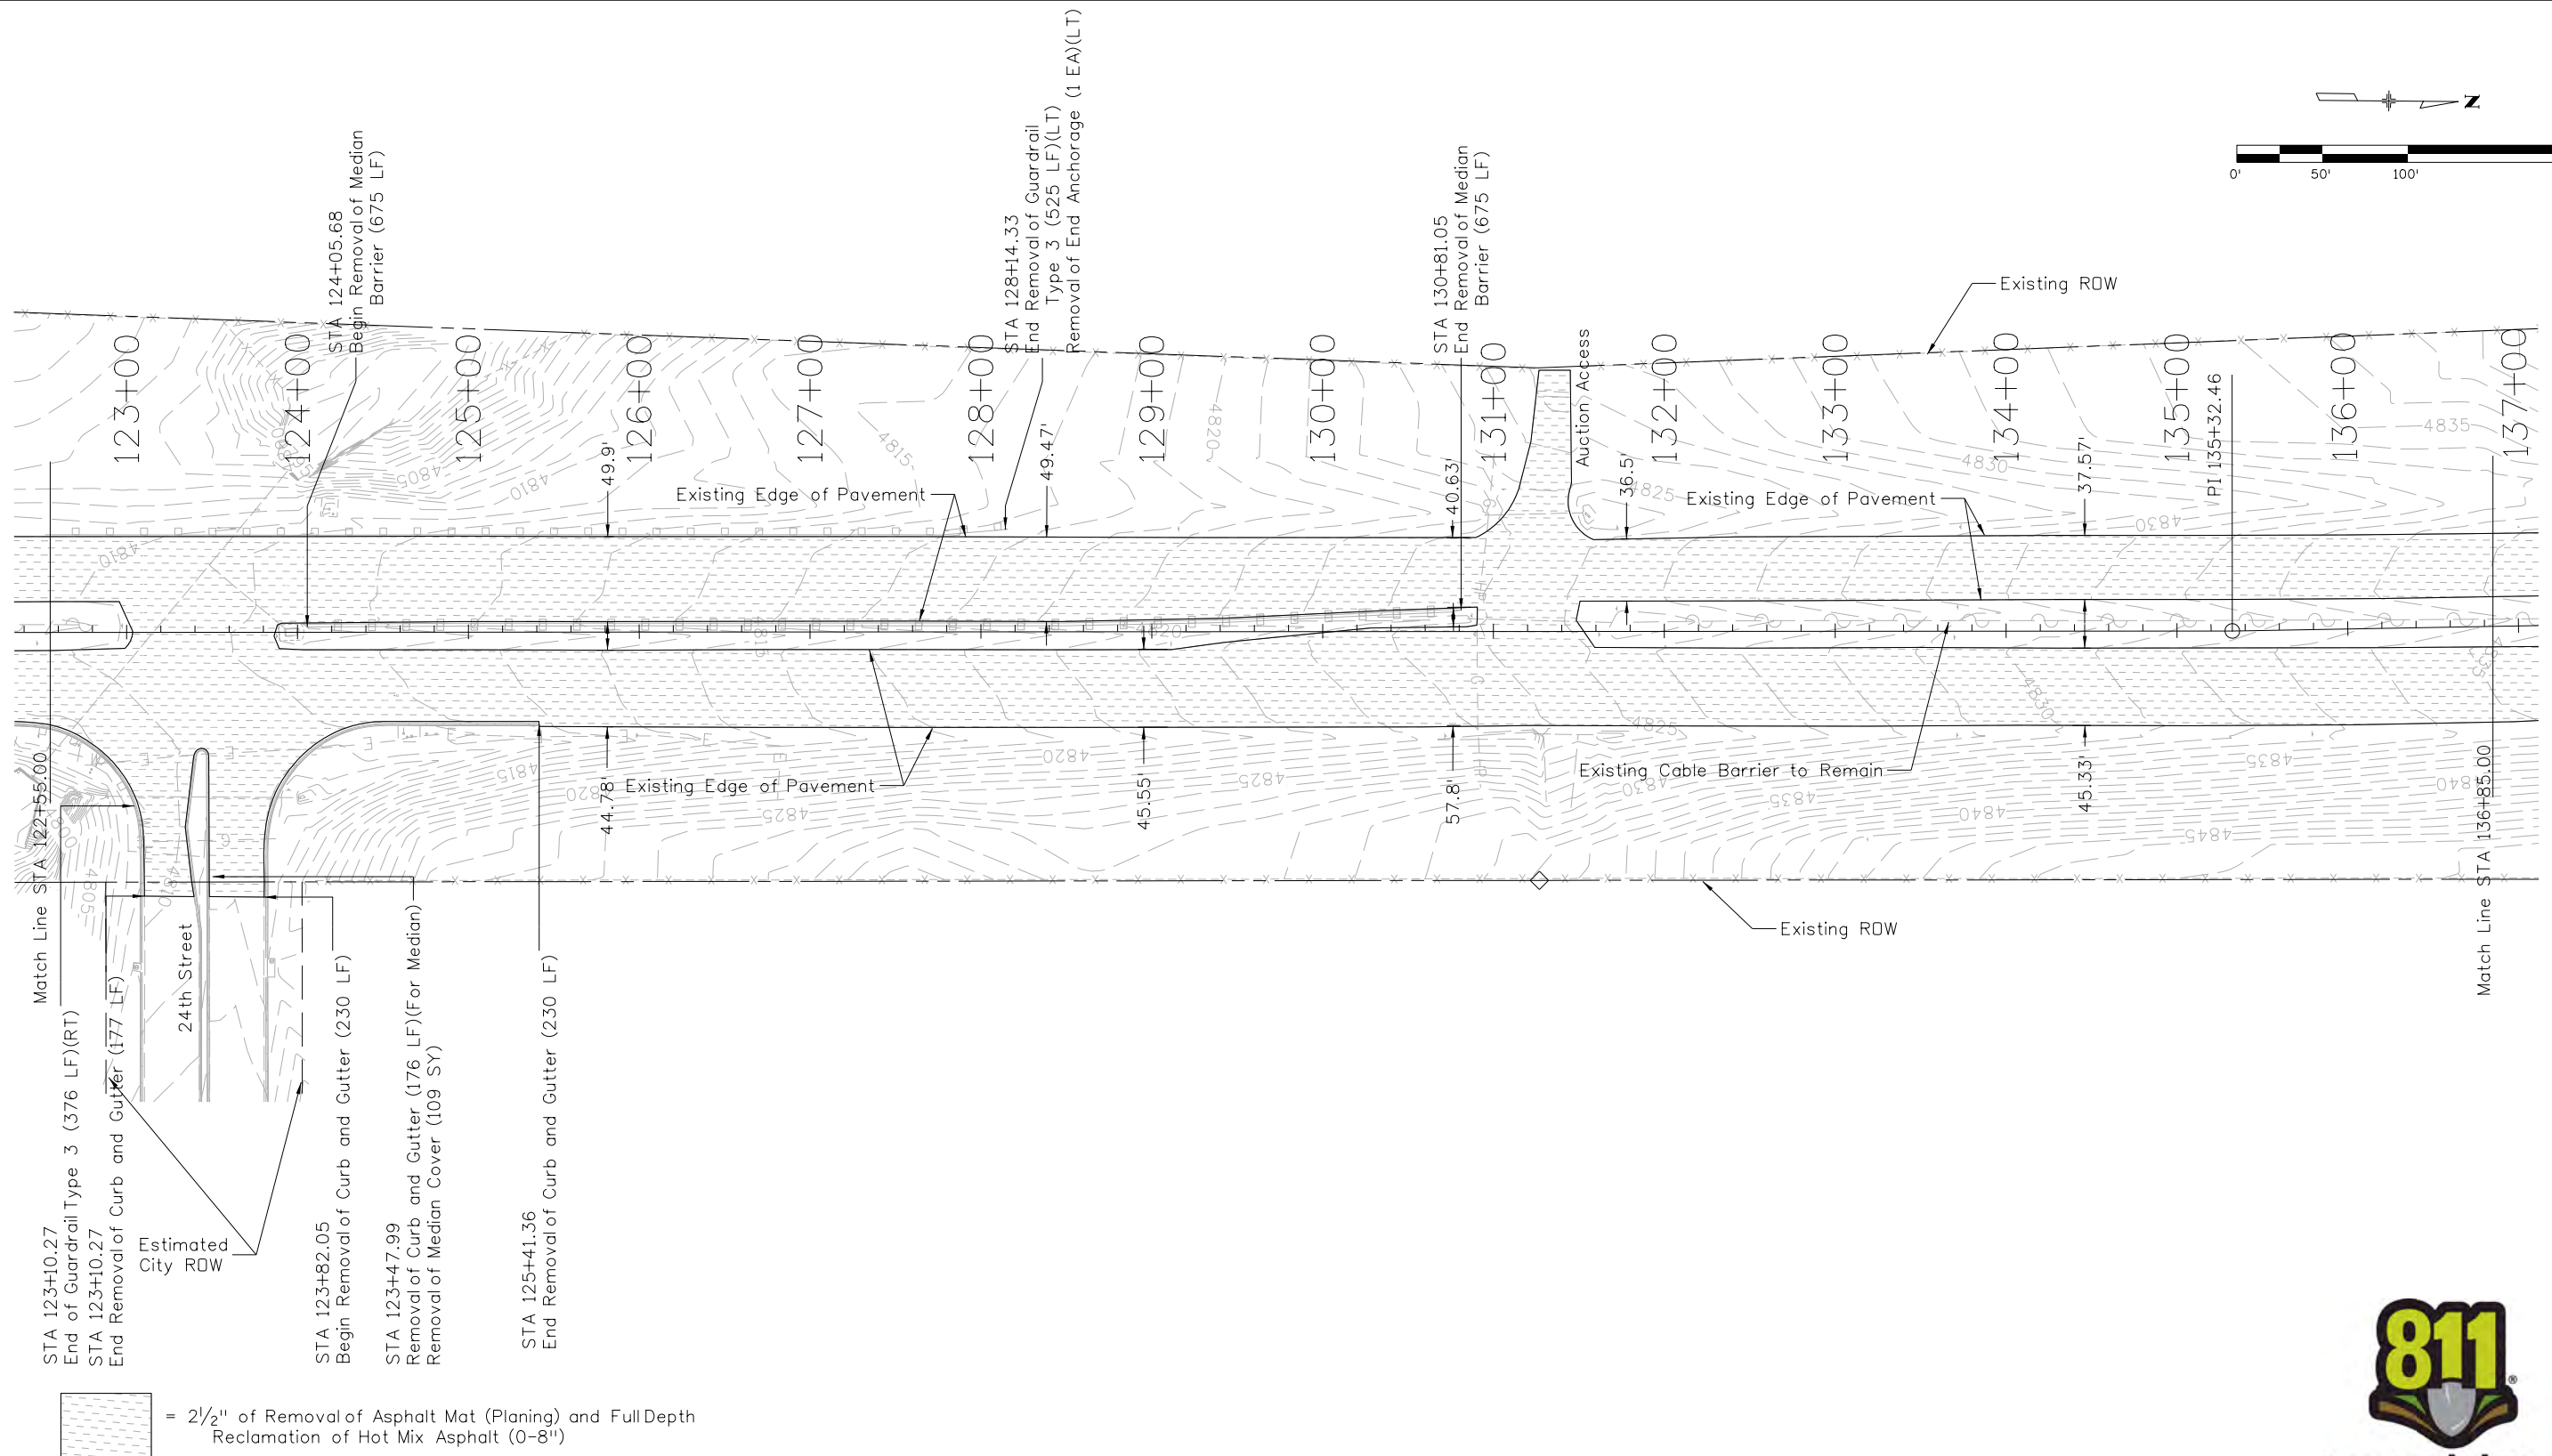

**Know what's below.
Call before you dig.**

| |
|--|
| Print Date: 2/22/2017 |
| File Name: 20755DES_Rem09.dgn |
| Horiz. Scale: 1:100 Vert. Scale: As Noted |
| Unit Information Unit Leader DTD |

| Sheet Revisions | | |
|-----------------|----------|-------|
| Date: | Comments | Init. |
| | | |
| | | |
| | | |

Colorado Department of Transportation



902 Erie Avenue
Pueblo, CO 81001
Phone: 719-562-5509 FAX: 719-546-5702

Region 2 DTD

| |
|----------------|
| As Constructed |
| No Revisions: |
| Revised: |
| Void: |

| REMOVAL AND RESET PLAN | | | |
|------------------------|---------|-------------------|----------|
| SH 45 | | | |
| Designer: | LEP | Structure Numbers | |
| Detailer: | LEP | | |
| Sheet Subset: | REMOVAL | Subset Sheets: | 09 of 14 |

| |
|------------------------|
| Project No./Code |
| STM SH45-001 |
| 20755 |
| Sheet Number 37 |