


philips 6:57:30 AM c:\projectwise\pwz_working\dl328826\20755DES_Rem1.dgn

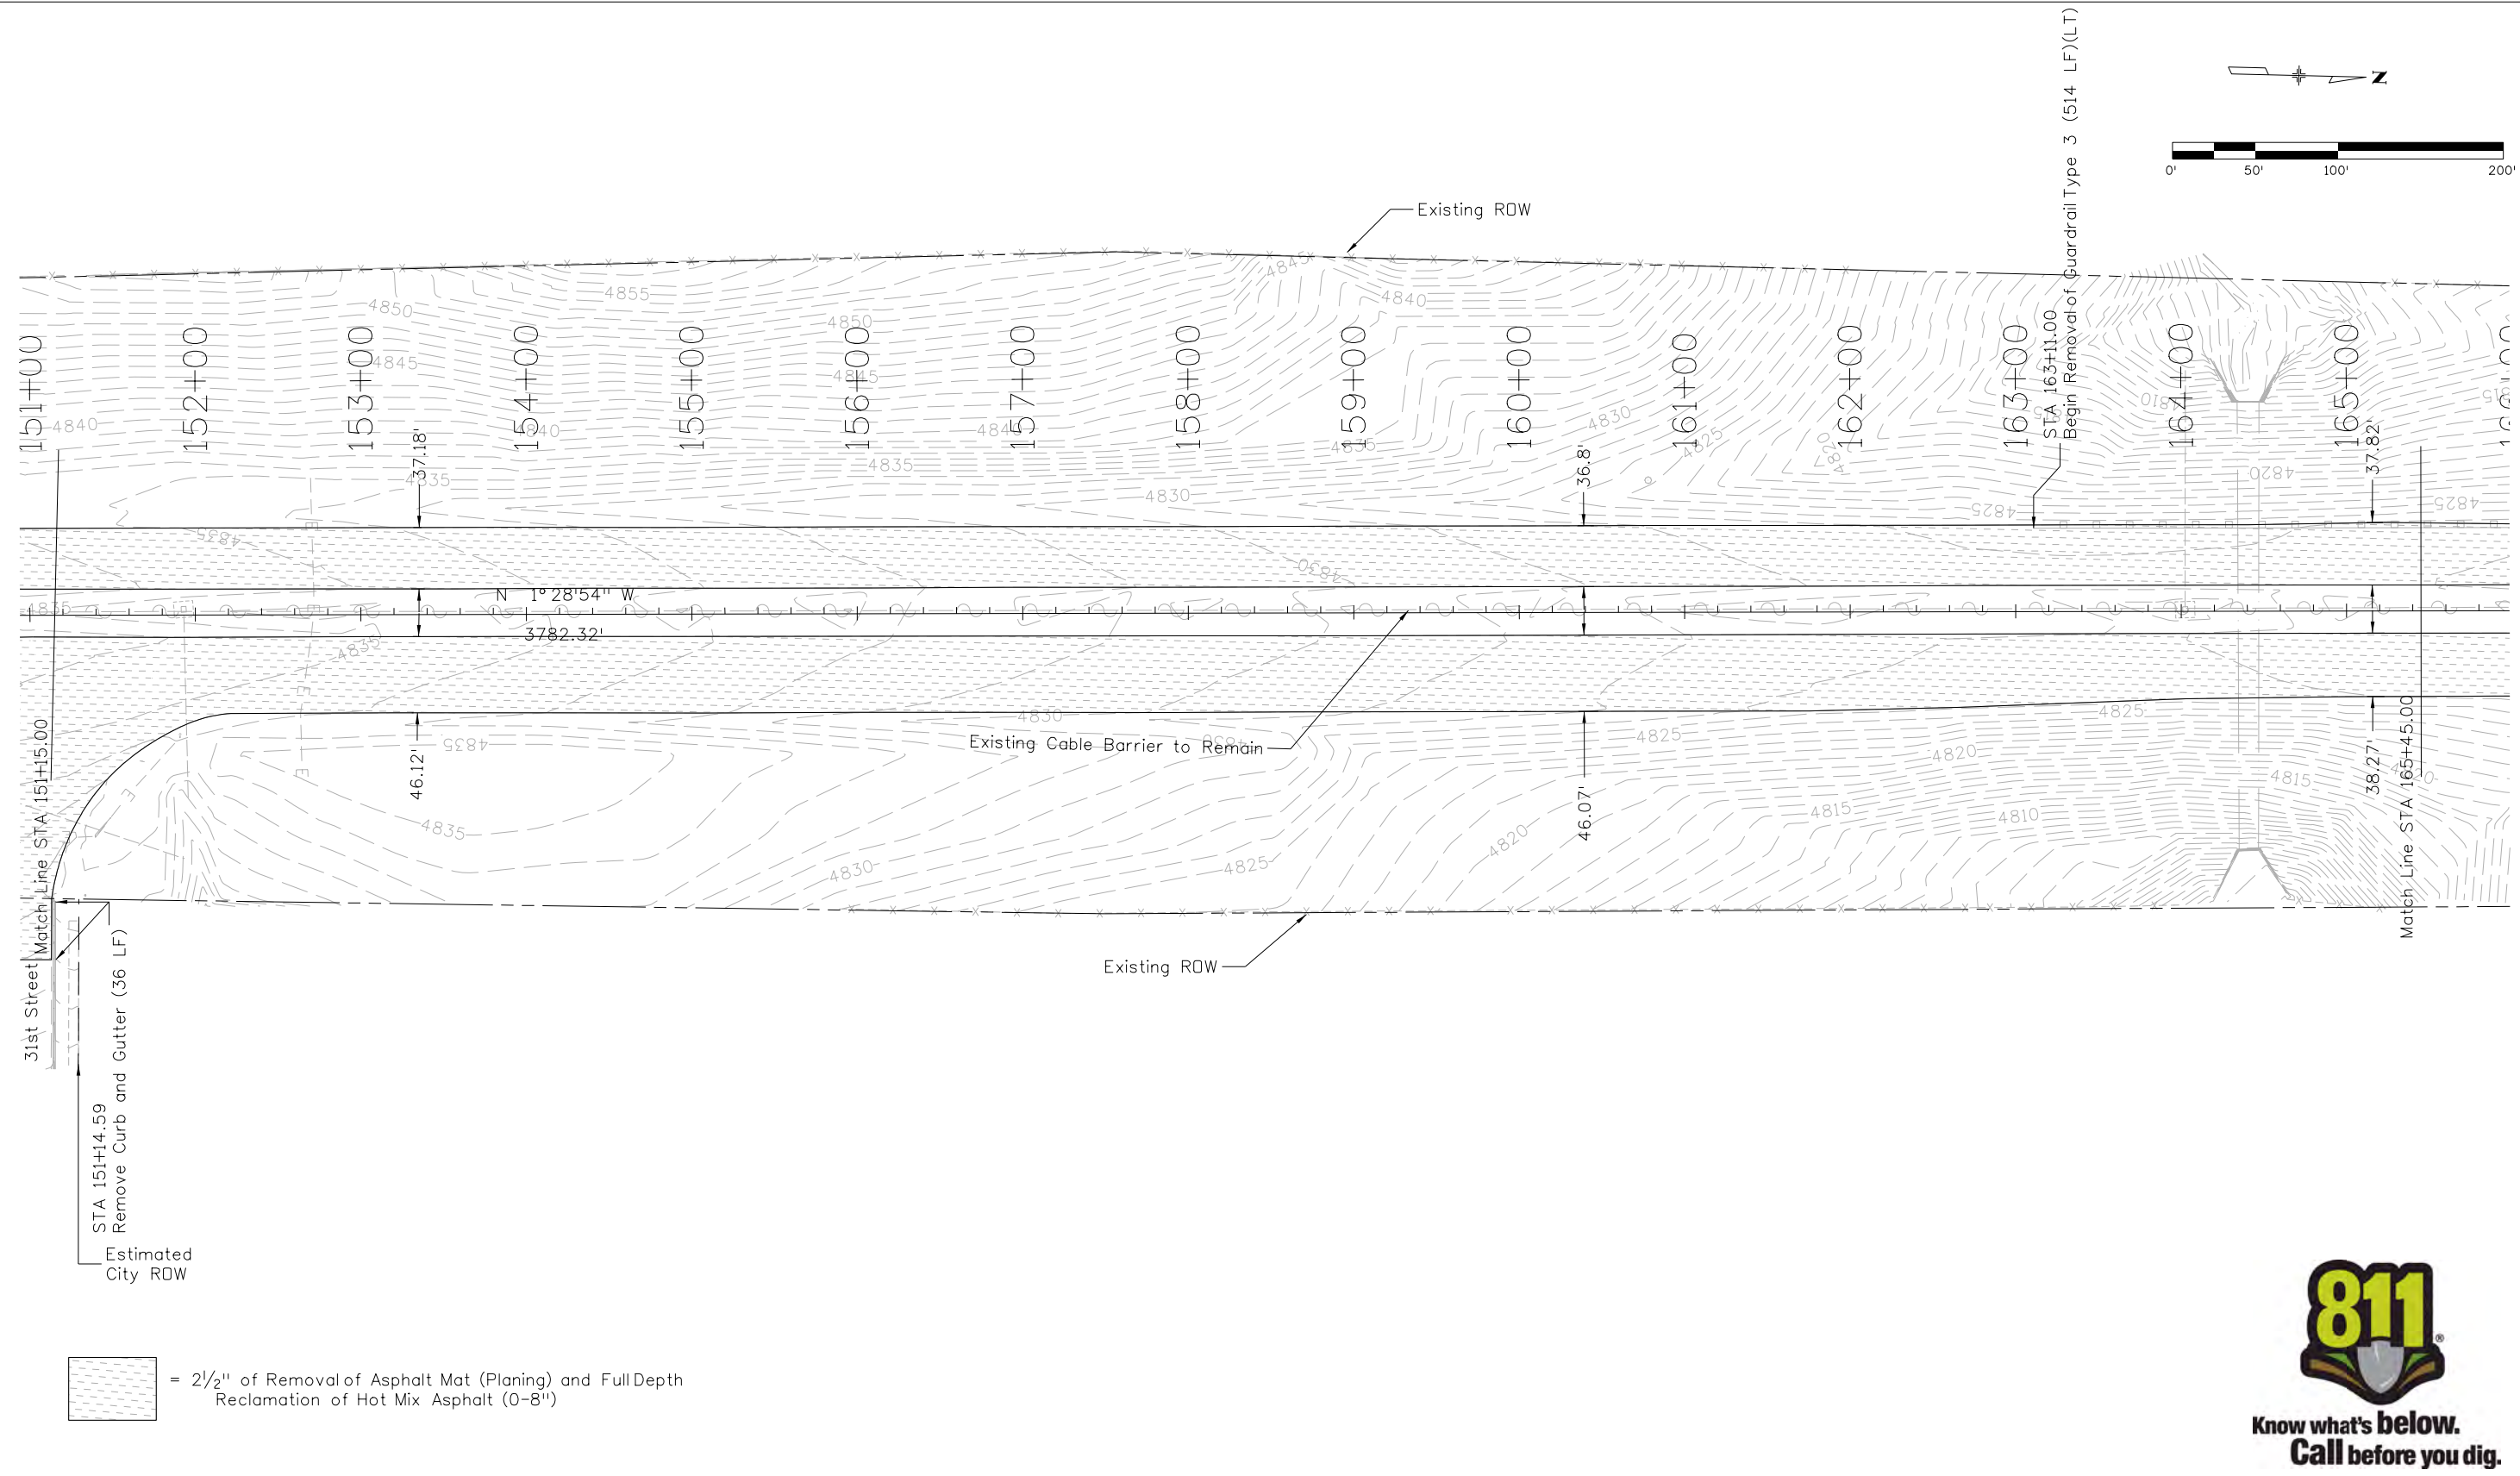

Know what's below.
Call before you dig.

Print Date: 2/22/2017	
File Name: 20755DES_Rem1.dgn	
Horiz. Scale: 1:100 Vert. Scale: As Noted	
Unit Information Unit Leader DTD	

Sheet Revisions		
Date:	Comments	Init.

Colorado Department of Transportation

902 Erie Avenue
Pueblo, CO 81001
Phone: 719-562-5509 FAX: 719-546-5702

Region 2 DTD

As Constructed
No Revisions:
Revised:
Void:

REMOVAL AND RESET PLAN			
SH 45			
Designer:	LEP	Structure	Numbers
Detailer:	LEP		
Sheet Subset:	REMOVAL	Subset Sheets:	11 of 14

Project No./Code
STM SH45-001
20755
Sheet Number 39