



philips 6:29:27 AM c:\projectwise\pwz\_working\dl328826\20755DES\_Rem13.dgn

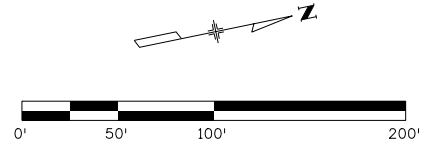

SH 45 Curve 2  
 $\Delta c = 18^\circ 54' 09''$   
 $Tc = 765.76'$   
 $Lc = 1517.60'$   
 $Rc = 4600.00'$

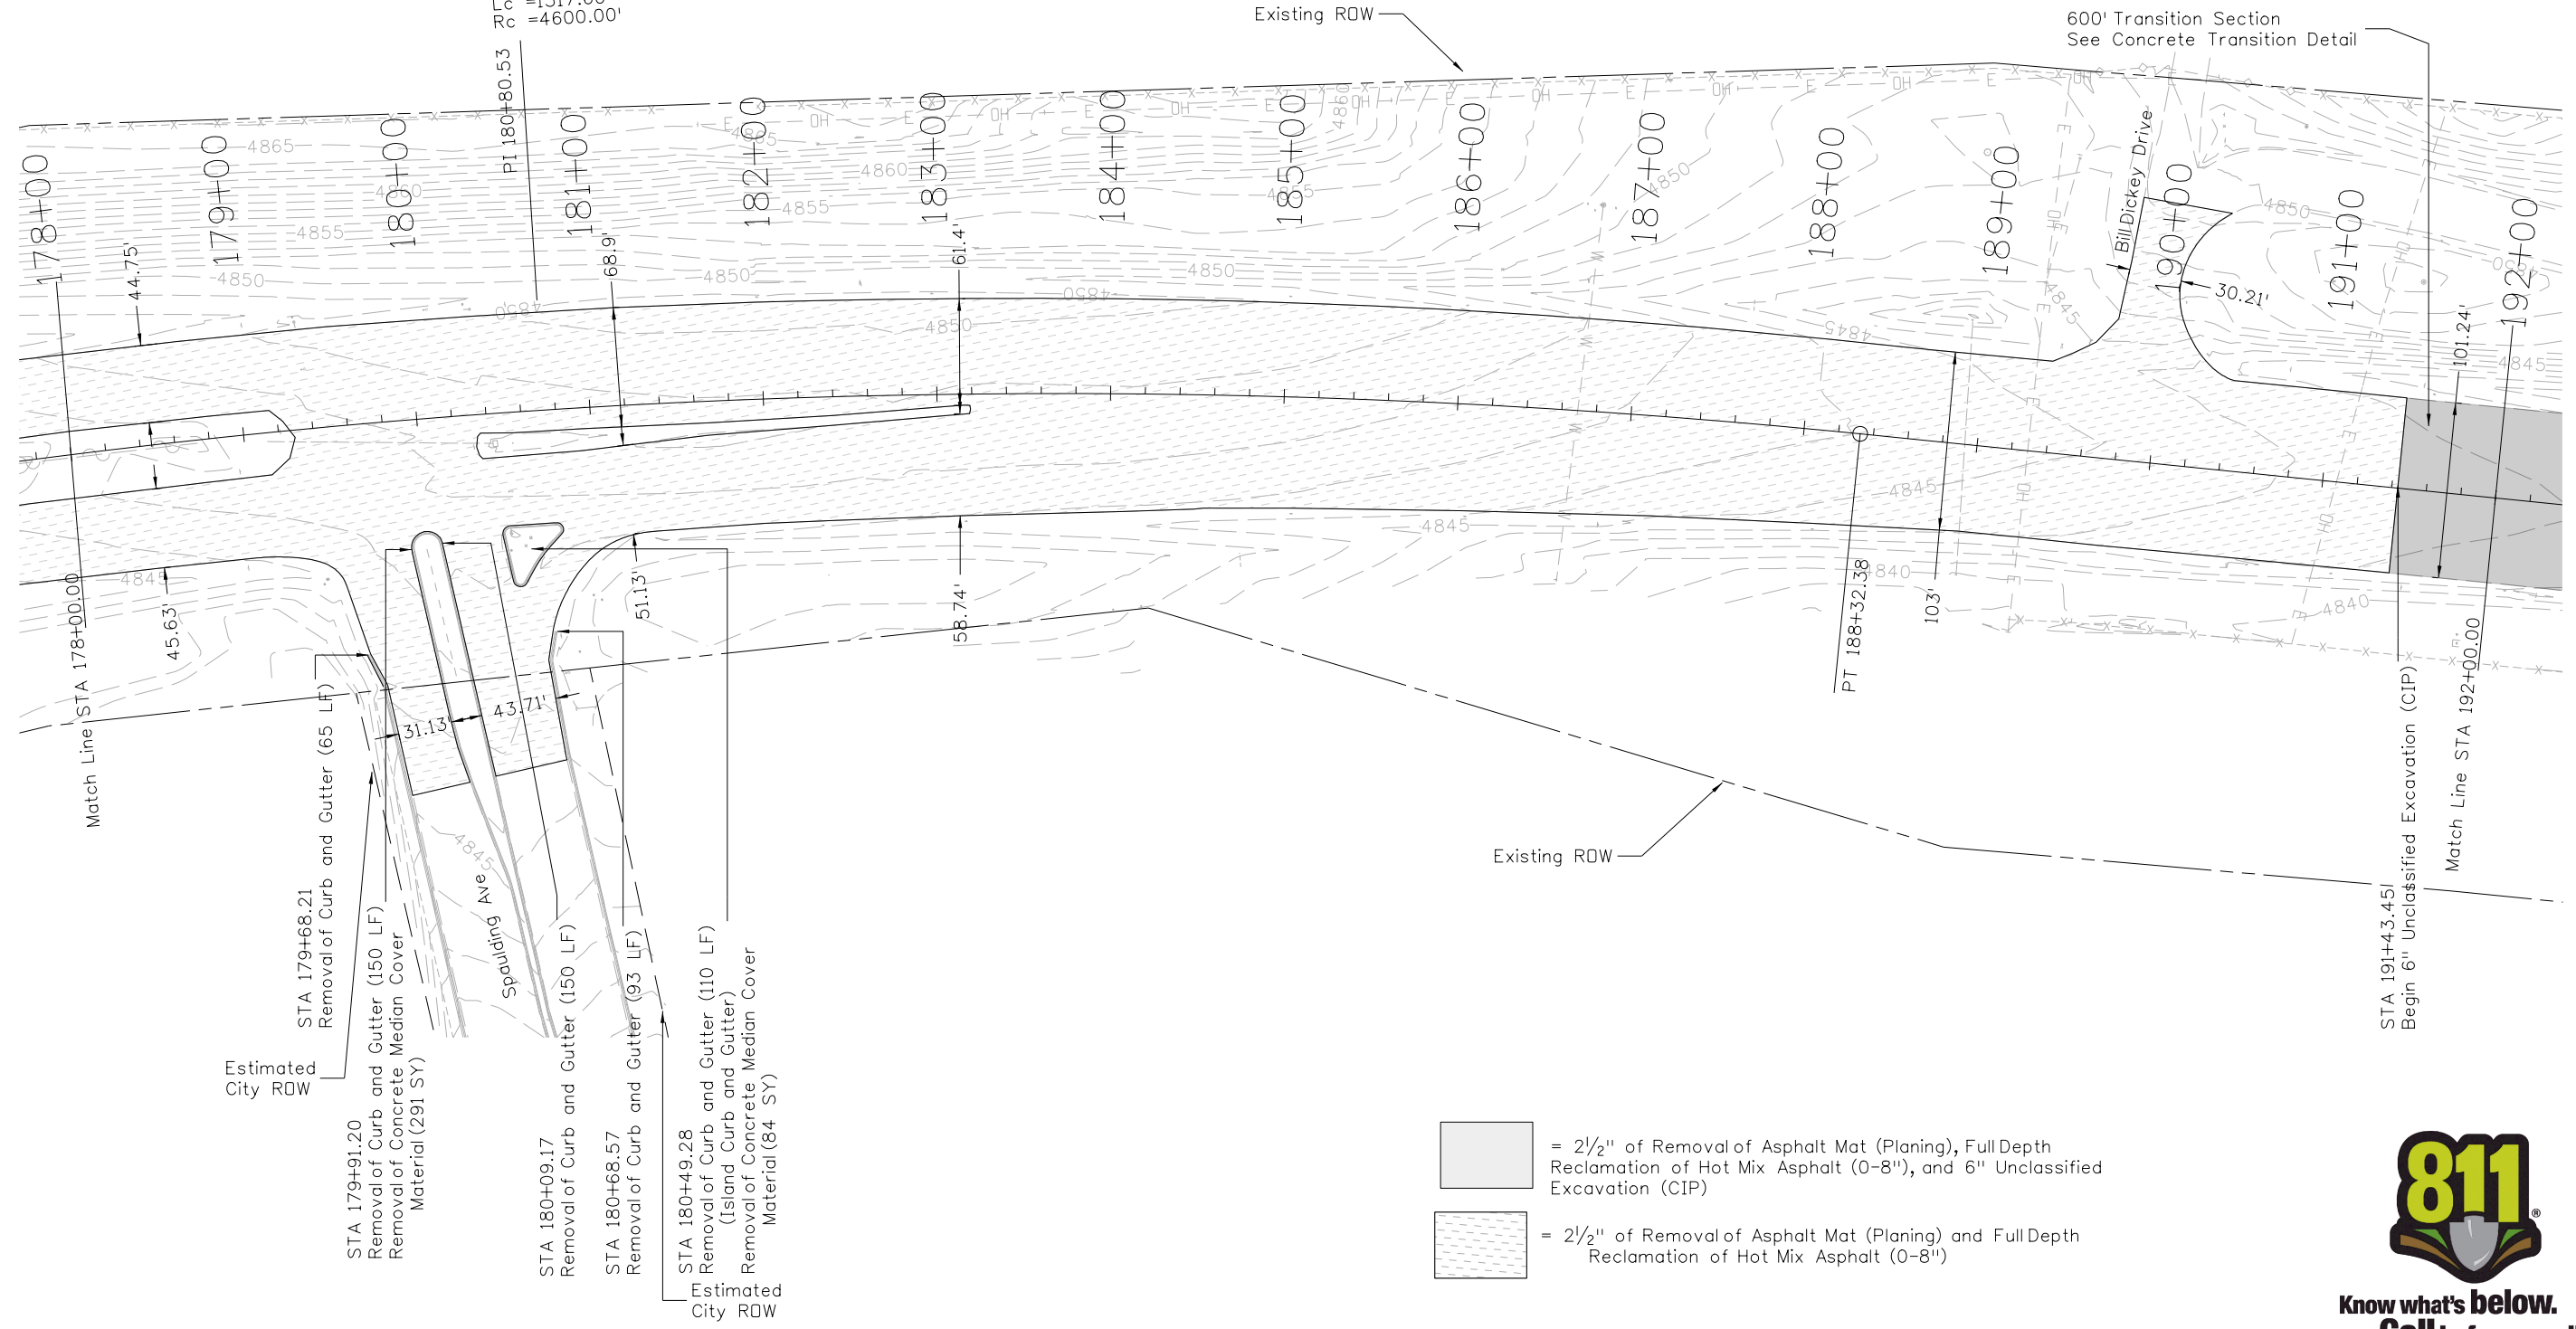

Print Date: 3/7/2017	
File Name: 20755DES_Rem13.dgn	
Horiz. Scale: 1:100      Vert. Scale: As Noted	
Unit Information      Unit Leader DTD	

Sheet Revisions		
Date:	Comments	Init.

Colorado Department of Transportation

902 Erie Avenue  
Pueblo, CO 81001  
Phone: 719-562-5509    FAX: 719-546-5702

Region 2      DTD

As Constructed	REMOVAL AND RESET PLAN		
No Revisions:	SH 45		
Revised:	Designer: LEP	Structure Numbers	
Void:	Detailer: LEP	Sheet Subset: REMOVAL	Subset Sheets: 13 of 14

Project No./Code
STM SH45-001
20755
Sheet Number <b>41</b>

