


philipsi 8:40:14 AM c:\projectwise\pwz\_working\dl328826\20755DES\_Plan03.dgn

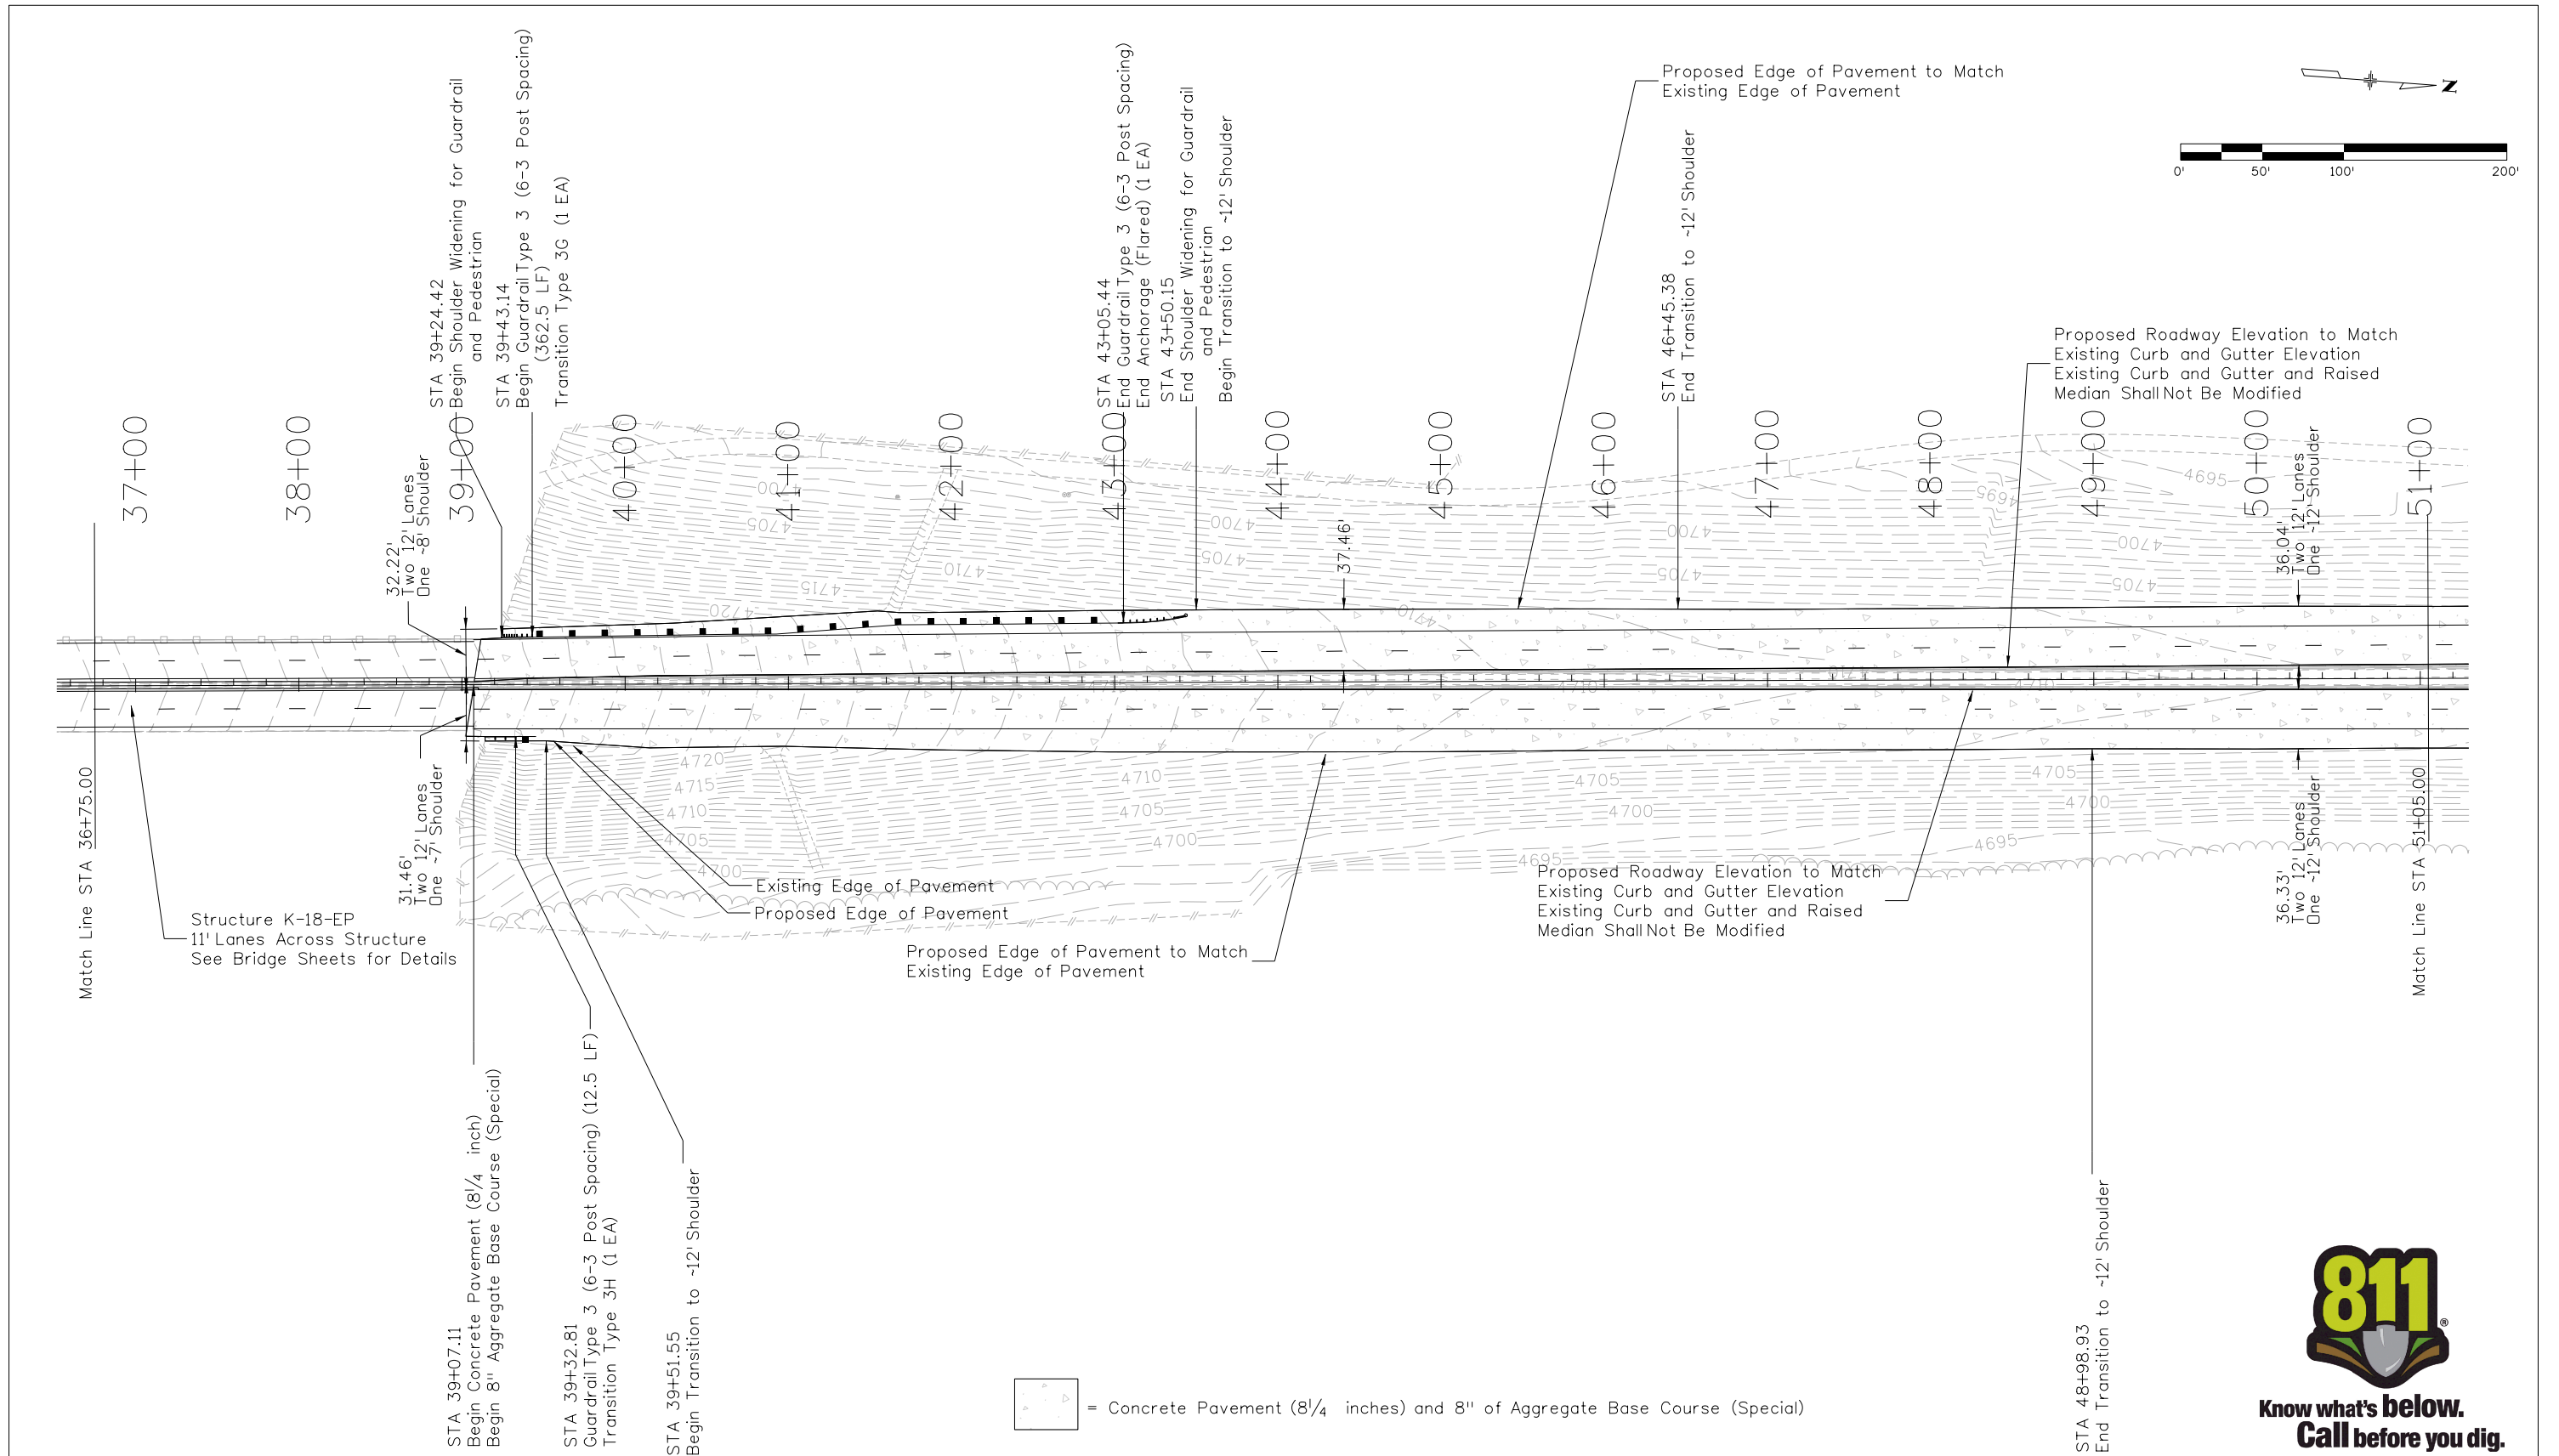

= Concrete Pavement (8 1/4 inches) and 8" of Aggregate Base Course (Special)



**Know what's below.  
Call before you dig.**

Print Date: 3/7/2017	
File Name: 20755DES_Plan03.dgn	
Horiz. Scale: 1:100      Vert. Scale: As Noted	
Unit Information      Unit Leader DTD	

Sheet Revisions		
Date:	Comments	Init.

Colorado Department of Transportation

902 Erie Avenue  
Pueblo, CO 81001  
Phone: 719-562-5509    FAX: 719-546-5702

Region 2      DTD

As Constructed
No Revisions:
Revised:
Void:

ROADWAY PLAN SHEET			
SH 45			
Designer:	LEP	Structure Numbers	K-18-EP
Detailer:	LEP	Sheet Subset:	PLAN
Subst Sheets:		03 of 07	

Project No./Code	STM SH45-001
20755	Sheet Number
45	