
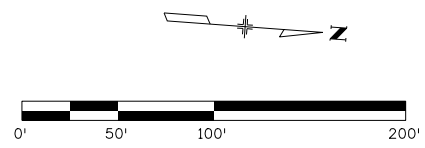


phillips 8:45:12 AM c:\projectwise\pwz_working\dl328826\20755DES_Plan05.dgn

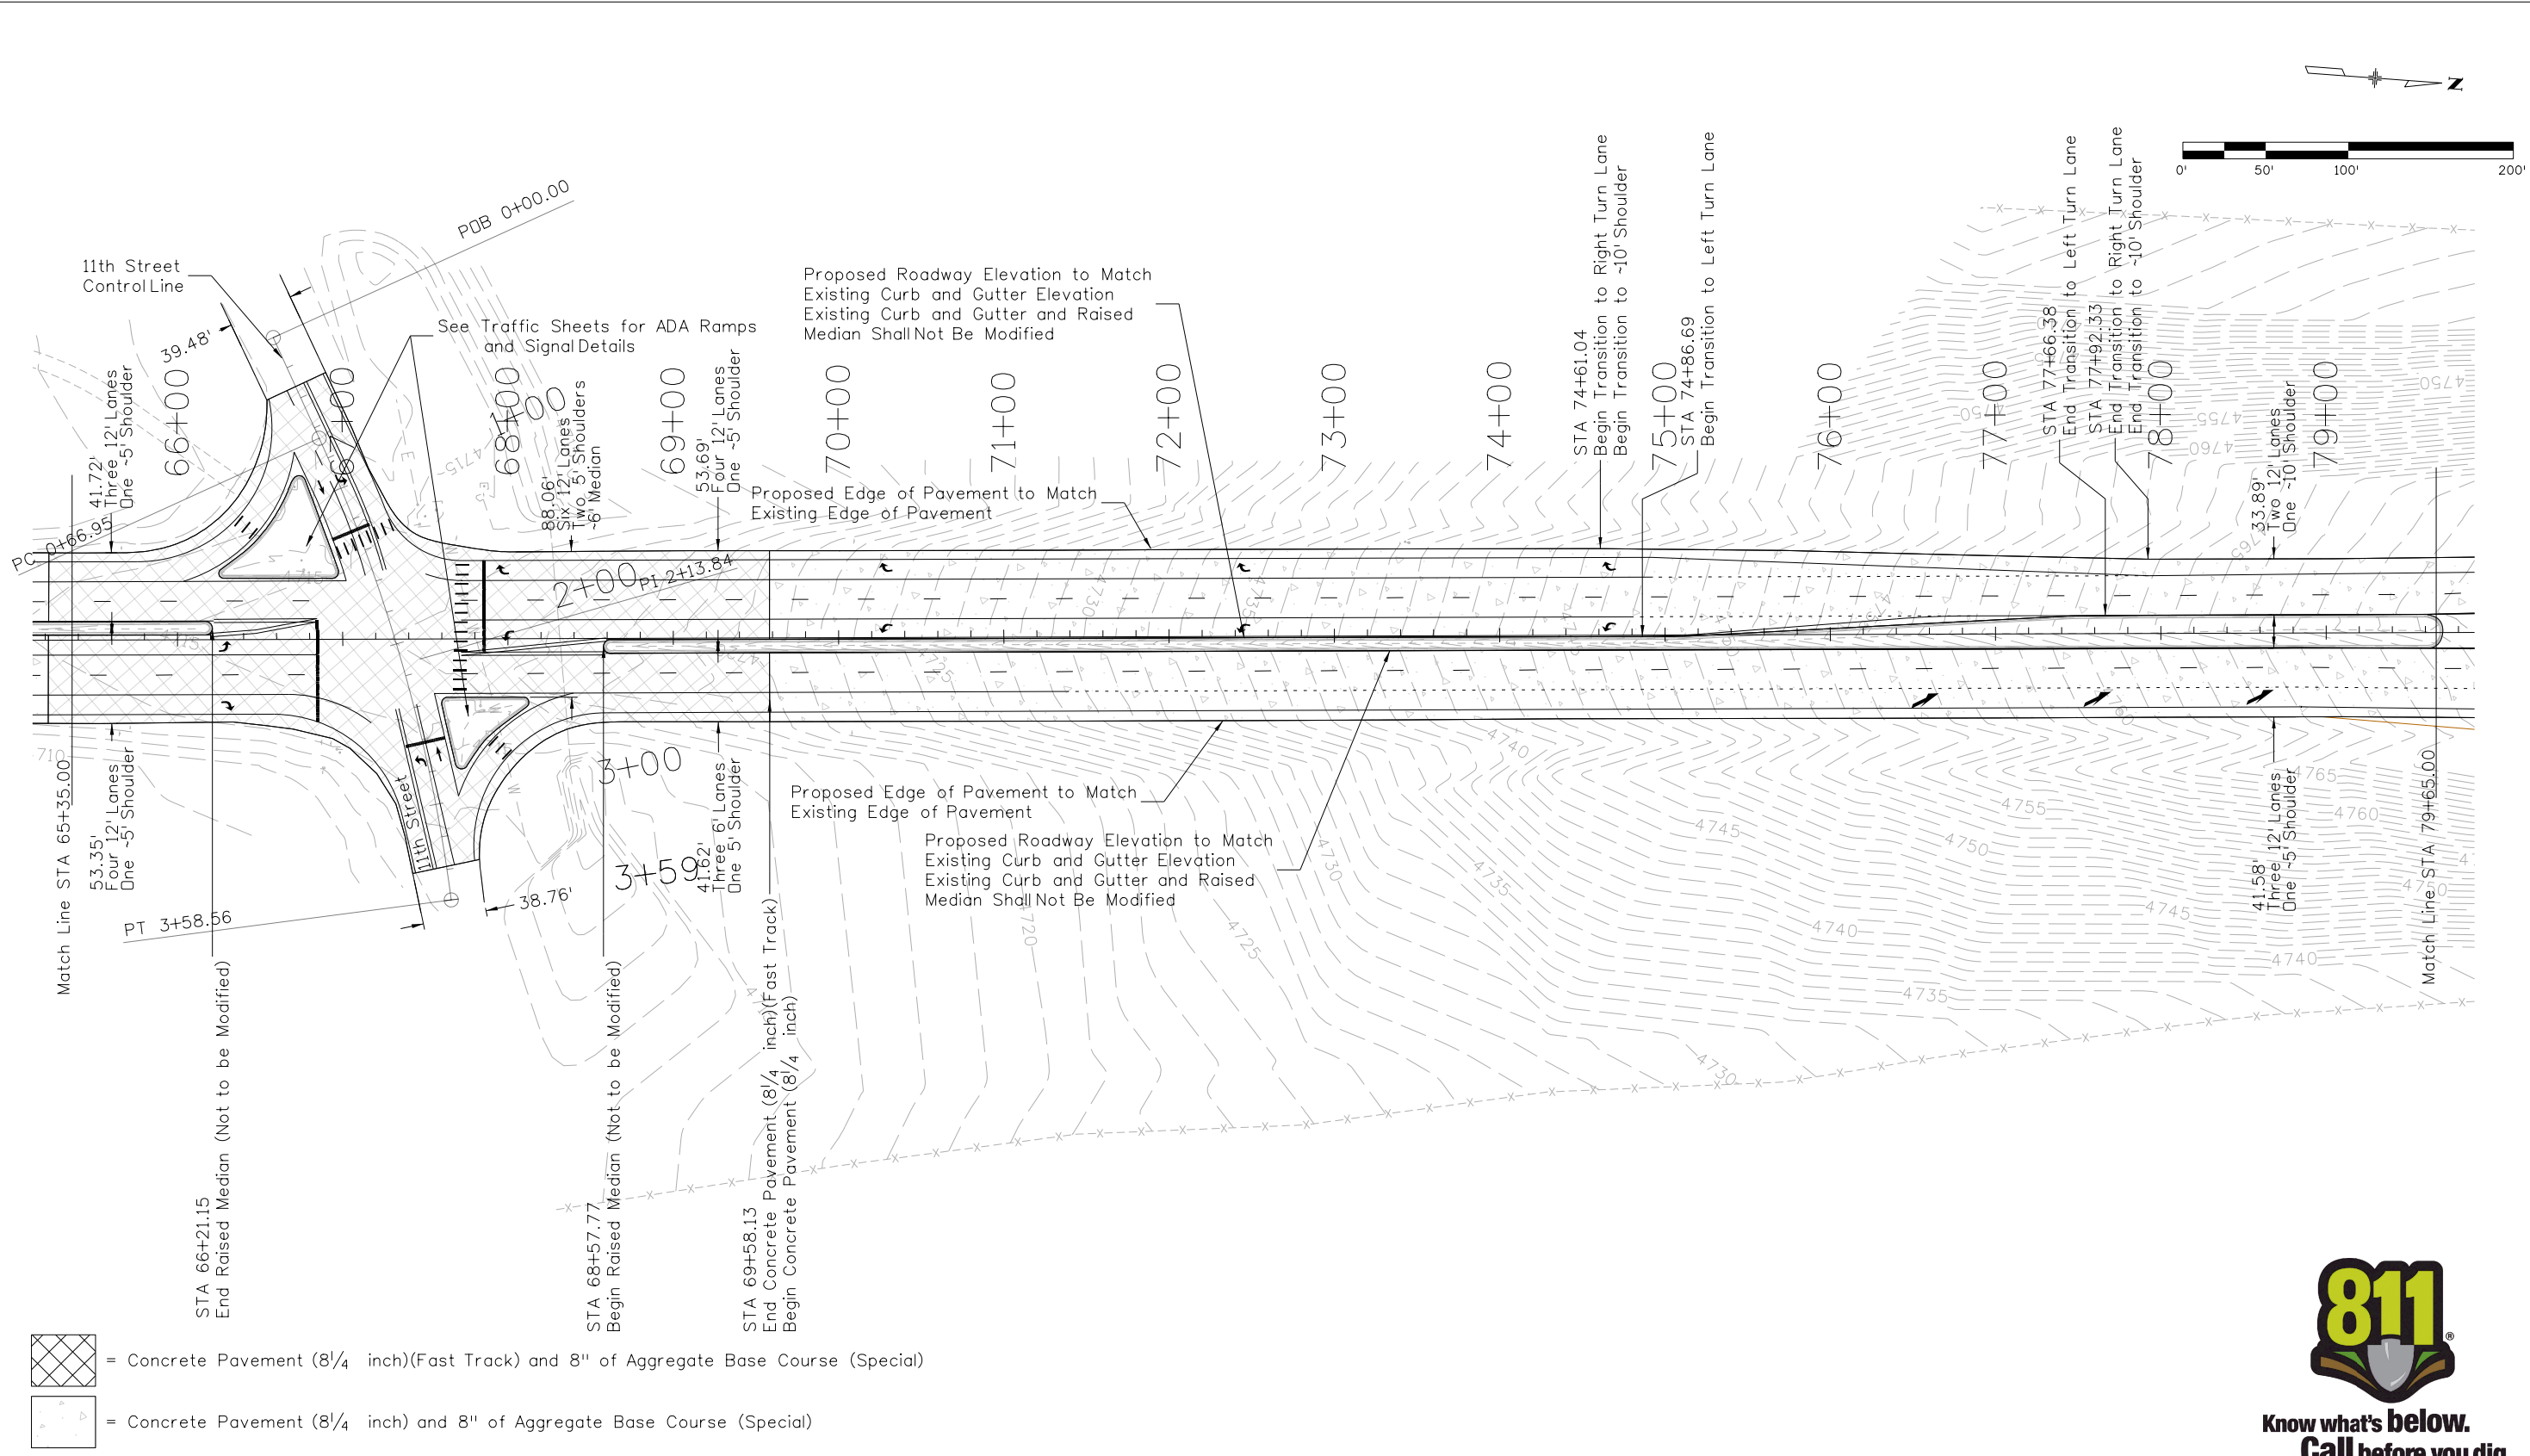

Know what's below. Call before you dig.

Print Date: 3/7/2017	Sheet Revisions			Colorado Department of Transportation	As Constructed	ROADWAY PLAN			Project No./Code
File Name: 20755DES_Plan05.dgn	Date:	Comments	Init.			No Revisions:	SH 45		
Horiz. Scale: 1:100	Vert. Scale: As Noted			902 Erie Avenue Pueblo, CO 81001 Phone: 719-562-5509 FAX: 719-546-5702	Revised:	Designer: LEP	Structure Numbers	20755	
Unit Information	Unit Leader DTD				Void:	Detailer: LEP	Subset Sheets: 05 of 07	Sheet Number 47	