


groenemad 3:49:00 PM \\PUBLIC\Bridges\0226\Divley\Projects\FY 2017\20755 SH 45 MP 4.9 to 8.7\Drawings\20755 05 Plan Str. 045A007100BL.dgn

Design		Detail		Quantities	
INITIAL	DATE	INITIAL	DATE	INITIAL	DATE
JBE	09/15	JBE	09/15	JBE	09/15
Checked By	DDG	Checked By	DDG	Checked By	DDG

WORK DESCRIPTION

1. PLACE FLOW-FILL BEHIND SOUTH EAST WINGWALL

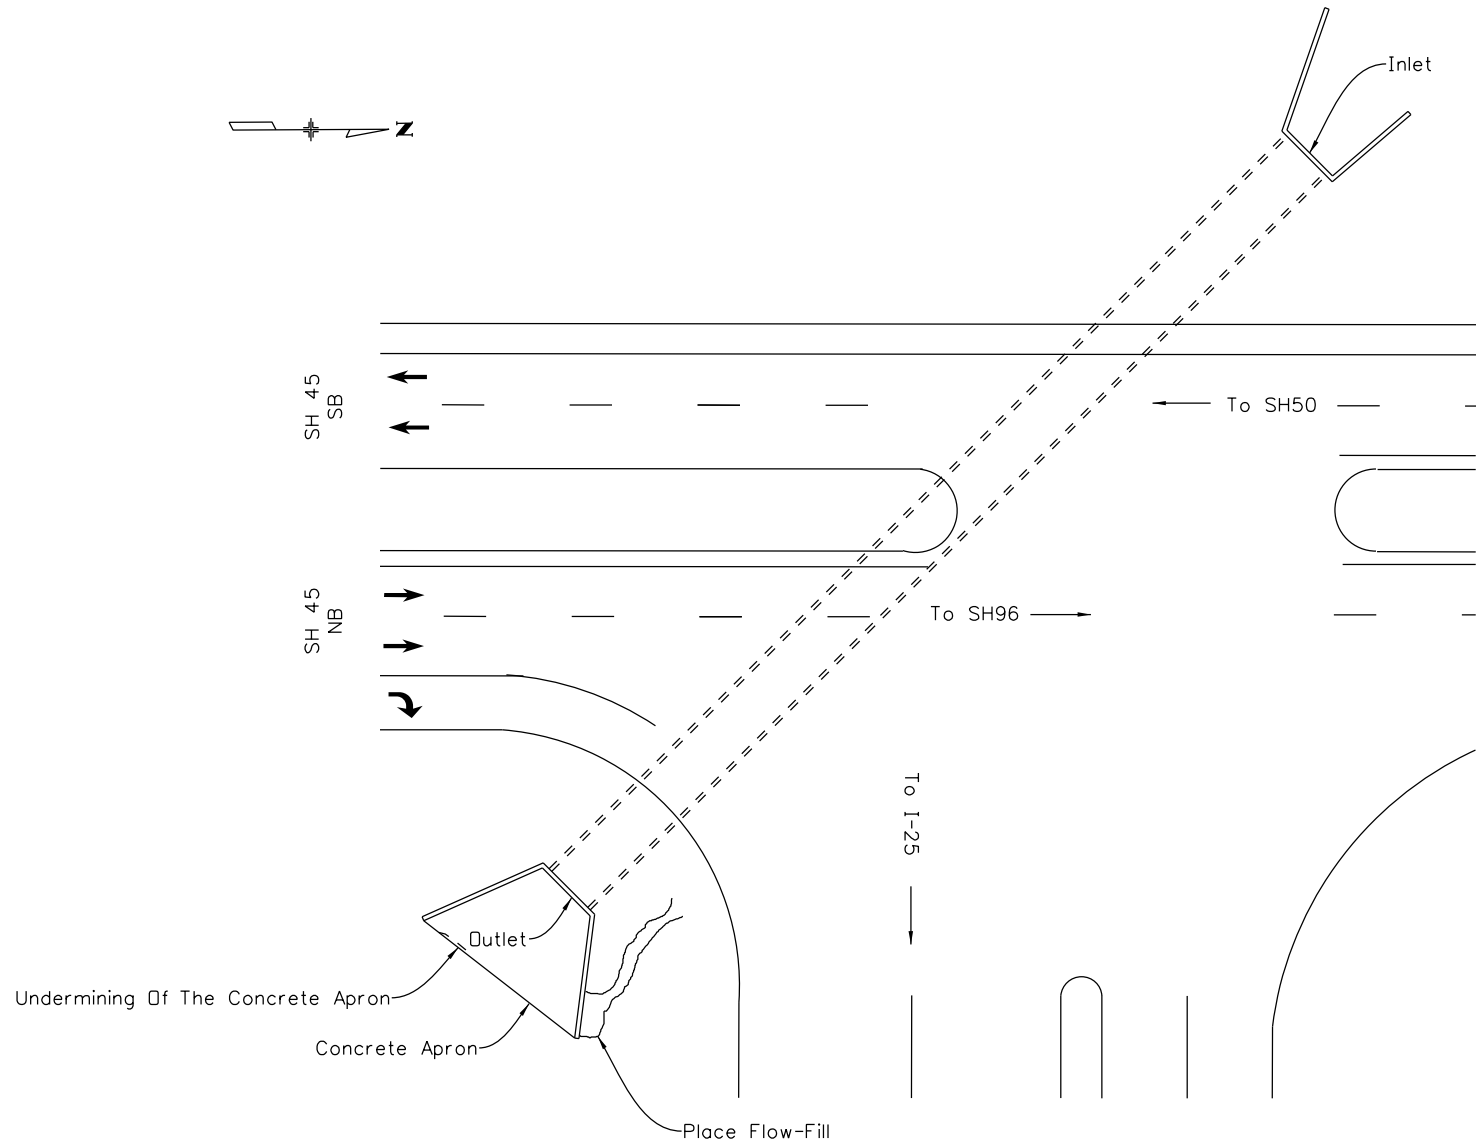

PLAN




EROSION AT SOUTHEAST WINGWALL

BRIDGE DESCRIPTIONS

Structure Number:	045A007100BL
Facility Carried:	SH 45
Feature Intersected:	UNNAMED DRAINAGE
Mile Post:	7.1
Year Built:	1973
Structure Type:	CMP
Structural Length:	235 Feet
Fill Height:	8 Feet
Sufficiency Rating:	70.0

Print Date: 2/15/2017	
File Name: 20755 05 Plan Str. 045A007100BL.dgn	
Horiz. Scale:	Vert. Scale: NTS
Staff Bridge Branch Unit 0226	Unit Leader DDG

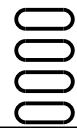

Sheet Revisions		
Date:	Comments	Init.

Colorado Department of Transportation

 902 Erie Avenue
 Pueblo, CO 81001
 Phone: 719-562-5509 FAX: 719-546-5702
 Region 2 DTD

As Constructed
No Revisions:
Revised:
Void:

PLAN STR. 045A007100BL			
Designer:	J.Estes	Structure Numbers	045A007100BL
Detailer:	J. Estes	Subset Sheets:	B05 of 10
Sheet Subset:	Bridge		

Project No./Code
STM SH45-001
20755
85