



**NOTES**

1. CURB RAMP TYPE 2B MAY BE USED IN MID-BLOCK.
2. DIAGONAL CURB RAMPS (ON THE APEX) ARE NOT PREFERRED IN NEW CONSTRUCTION. A SINGLE DIAGONAL CURB RAMP (ON THE APEX) WILL ONLY BE PERMITTED DURING RECONSTRUCTION OR ALTERATION WHERE PHYSICAL OR SITE CONSTRAINTS PREVENT TWO CURB RAMPS FROM BEING INSTALLED. THE ENGINEER SHALL PROVIDE APPROVED JUSTIFICATION DOCUMENTATION (CDOT CURB RAMP DESIGN VARIANCE REQUEST FORM). ALL CURB RAMPS INSTALLED ON THE APEX MUST MEET THE STANDARDS AS DEFINED IN M-608-1.
3. THE PEDESTRIAN CURB MAY BE OMITTED IF THE GROUND SURFACE AT THE BACK OF THE CURB RAMP OR LANDING IS THE SAME ELEVATION AS THE CURB RAMP OR LANDING AND THERE IS NO MATERIAL TO RETAIN.

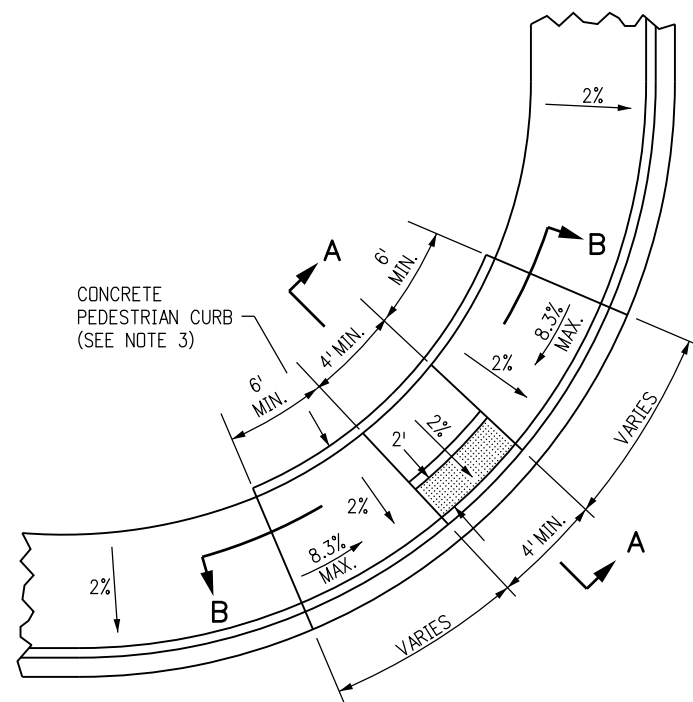


**CURB RAMP TYPE 2A**

SEE NOTE 2.

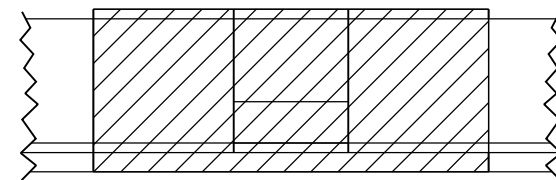


**RAMP PAY AREA**



FOR CURB RAMP TYPES 2A AND 2B.

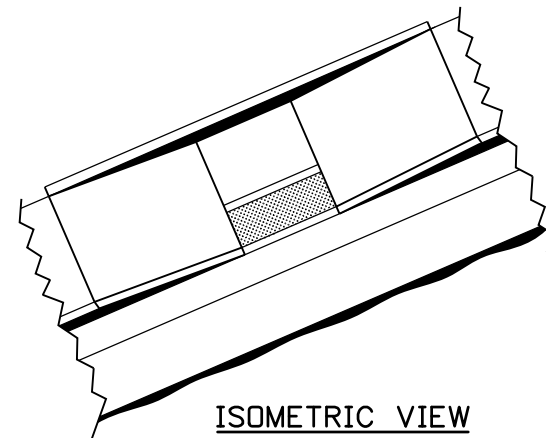

**ISOMETRIC VIEW**

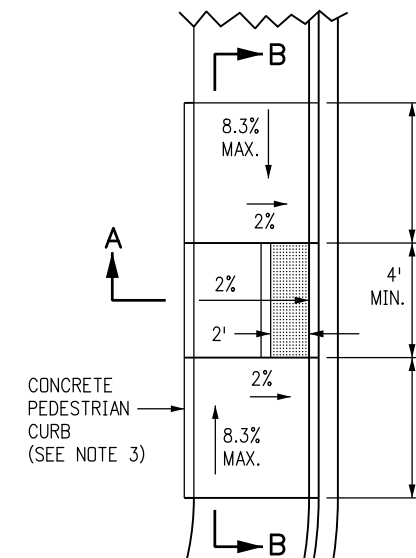


**CURB RAMP TYPE 2C**

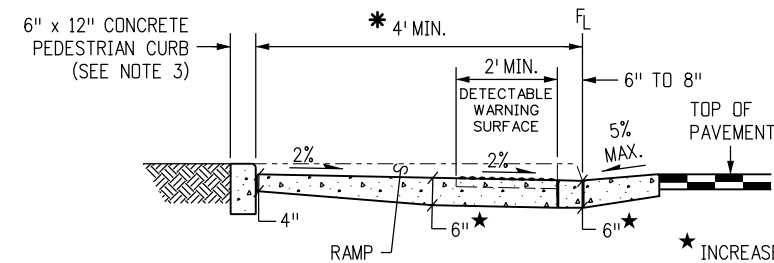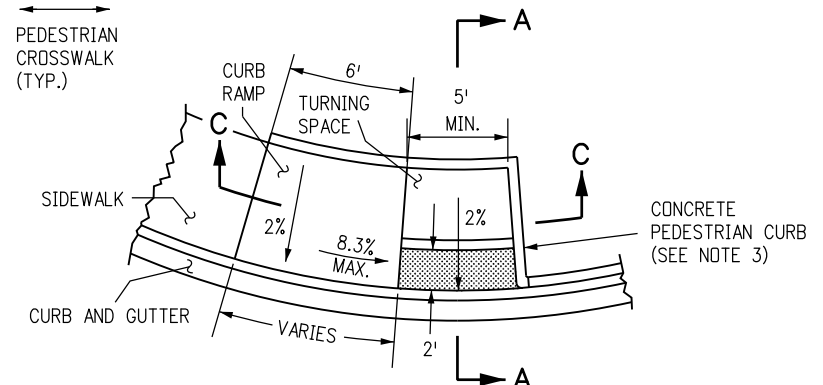


**SECTION A-A**

\* SEE NOTE 16 ON SHEET 1.

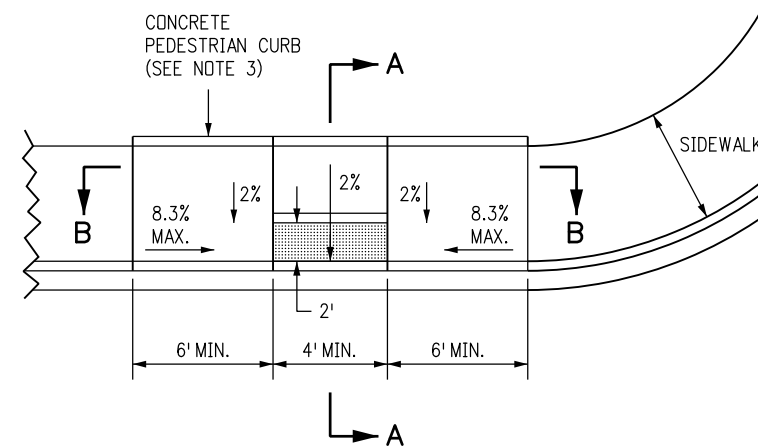


**CURB RAMP TYPE 2B**


SEE NOTE 1.

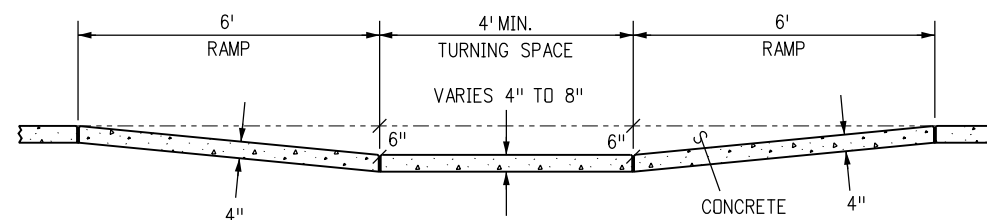

**SECTION B-B**

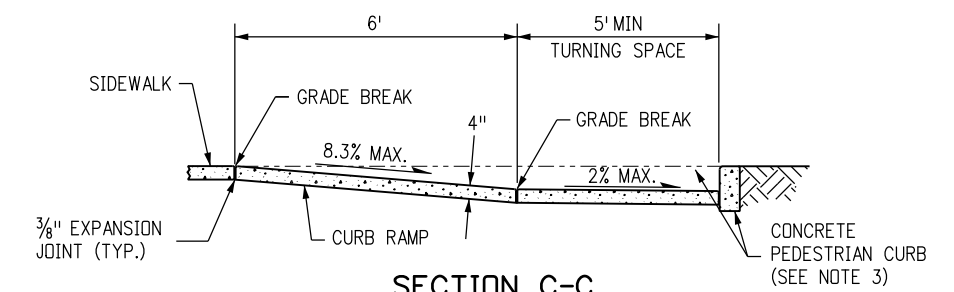


**SECTION C-C**

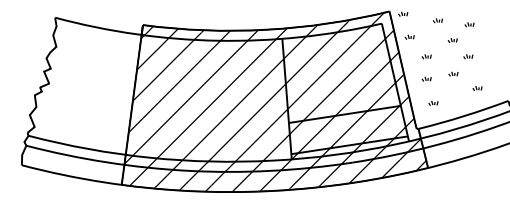

**RAMP PAY AREA**

FOR CURB RAMP TYPES 2C.

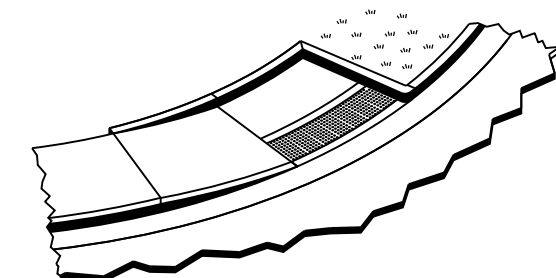

**ISOMETRIC VIEW**

**Computer File Information**

Creation Date: 12/01/16	Initials: JBK
Last Modification Date: 02/23/17	Initials: LTA
Full Path: www.coloradodot.info/business/designsupport	(R-X)
Drawing File Name: 6080102010.dgn	(R-X)
CAD Ver.: MicroStation V8 Scale: Not to Scale Units: English	(R-X)

**Sheet Revisions**

Date:	Comments
02/23/17	Added and revised the Curb Ramp details and General Notes.

**Colorado Department of Transportation**



4201 East Arkansas Avenue  
Denver, Colorado 80222  
Phone: (303) 757-9021  
Fax: (303) 757-9820

Project Development Branch JBK/LTA

**CURB RAMPS**

Issued By: Project Development Branch on July 4, 2012

**STANDARD PLAN NO.**

M-608-1

Sheet No. 2 of 10