



CURB RAMP TYPE 3A
SEE NOTE 2.

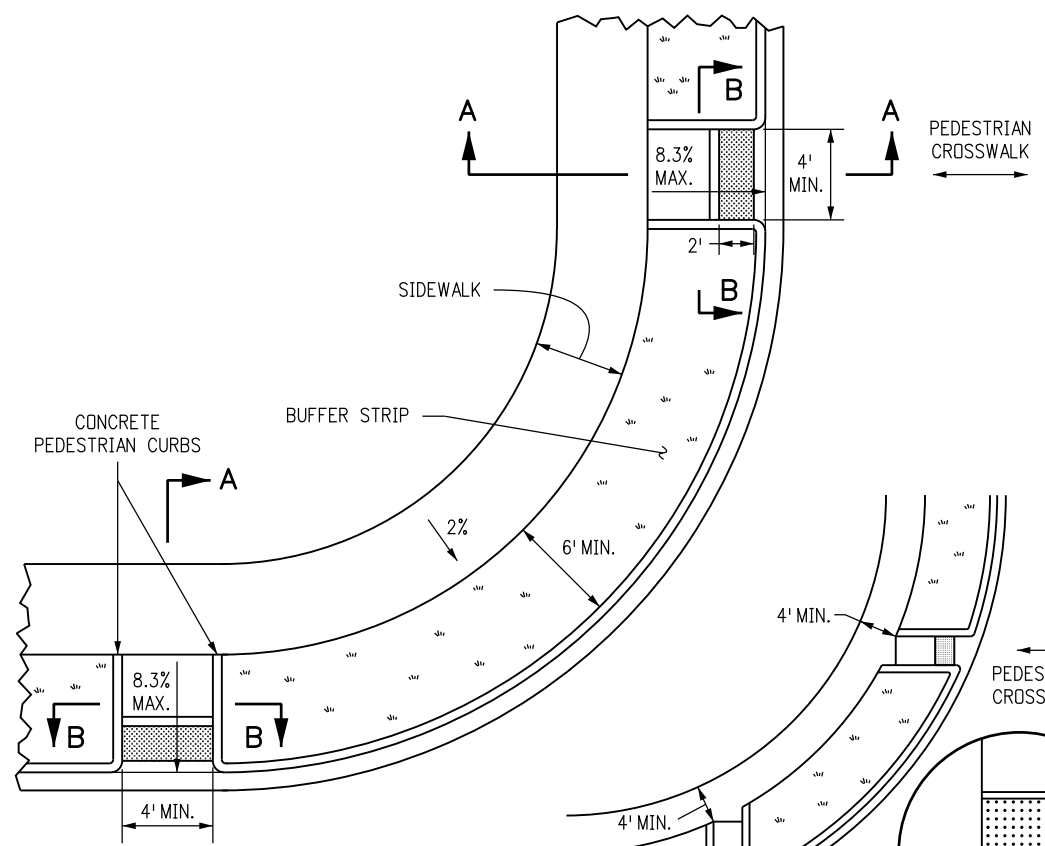


CURB RAMP TYPE 3B
SEE NOTE 1.

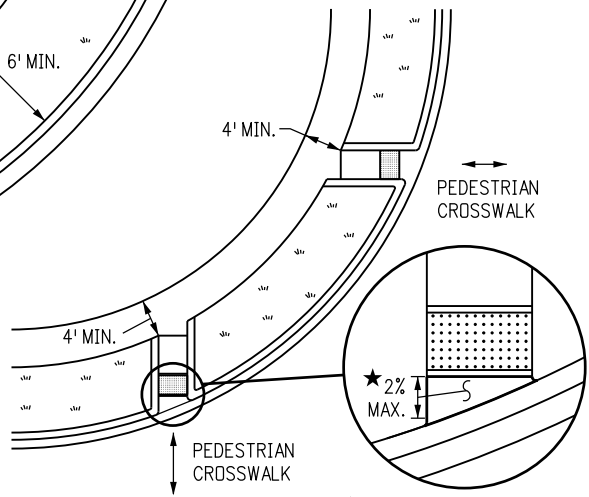


CURB RAMP TYPE 3B MODIFIED


- NOTES**
- CURB RAMP TYPE 3B MAY BE USED IN MID-BLOCK.
 - DIAGONAL CURB RAMPS (ON THE APEX) ARE NOT PREFERRED IN NEW CONSTRUCTION. A SINGLE DIAGONAL CURB RAMP (ON THE APEX) WILL ONLY BE PERMITTED DURING RECONSTRUCTION OR ALTERATION WHERE PHYSICAL OR SITE CONSTRAINTS PREVENT TWO CURB RAMPS FROM BEING INSTALLED. THE ENGINEER SHALL PROVIDE APPROVED JUSTIFICATION DOCUMENTATION (CDOT CURB RAMP DESIGN VARIANCE REQUEST FORM). ALL CURB RAMPS INSTALLED ON THE APEX MUST MEET THE STANDARDS AS DEFINED IN M-608-1.

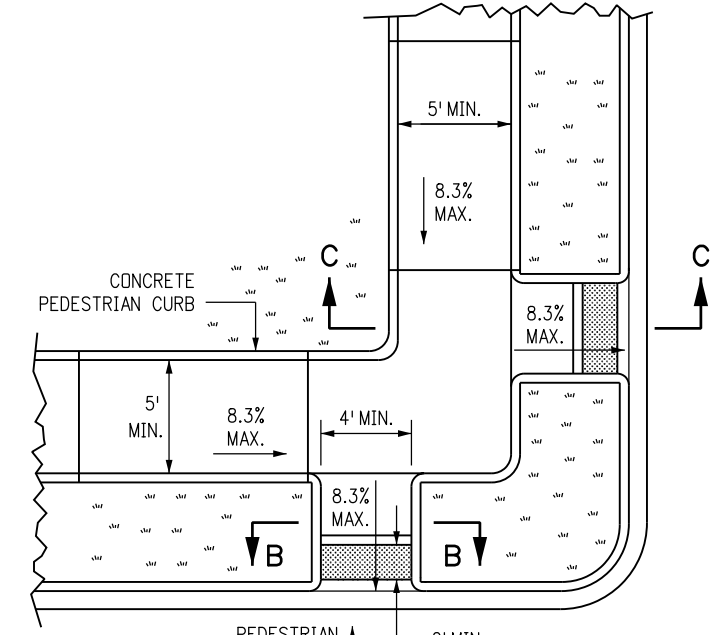


PLAN VIEW

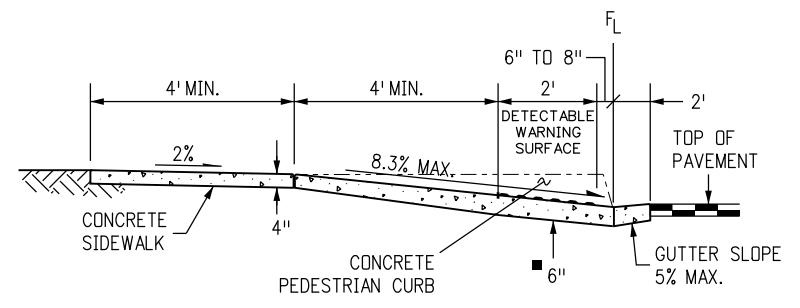


SECTION A-A

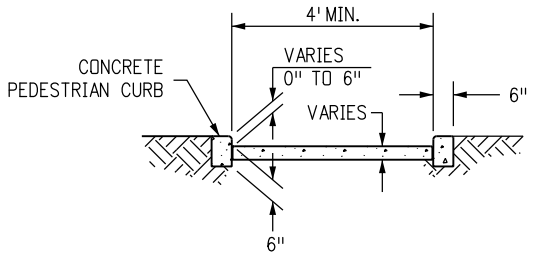


SECTION B-B

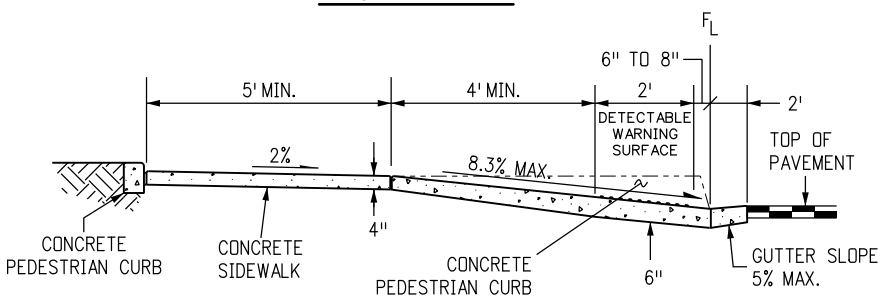

SECTION C-C

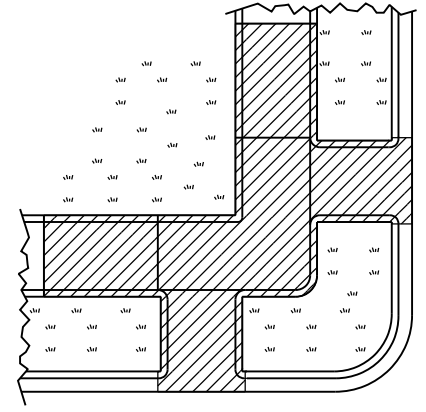

RAMP PAY AREA

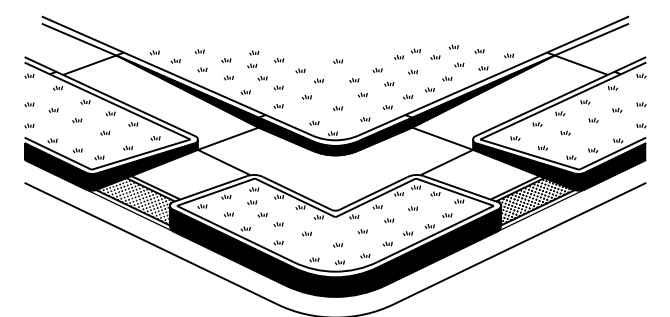

ISOMETRIC VIEW

Computer File Information

| | |
|--|------------------------------------|
| Creation Date: 07/04/12 | Initials: JBK |
| Last Modification Date: 02/23/17 | Initials: LTA |
| Full Path: www.coloradodot.info/business/designsupport | |
| Drawing File Name: 6080103010.dgn | |
| CAD Ver.: MicroStation V8 | Scale: Not to Scale Units: English |

Sheet Revisions

| Date: | Comments |
|----------|--|
| 02/23/17 | Added and revised the Curb Ramp details and General Notes. |
| | |
| | |
| | |

Colorado Department of Transportation
 4201 East Arkansas Avenue
 Denver, Colorado 80222
 Phone: (303) 757-9021
 Fax: (303) 757-9820
 Project Development Branch JBK/LTA

CURB RAMPS

Issued By: Project Development Branch on July 4, 2012

STANDARD PLAN NO.

M-608-1

Sheet No. 3 of 10