

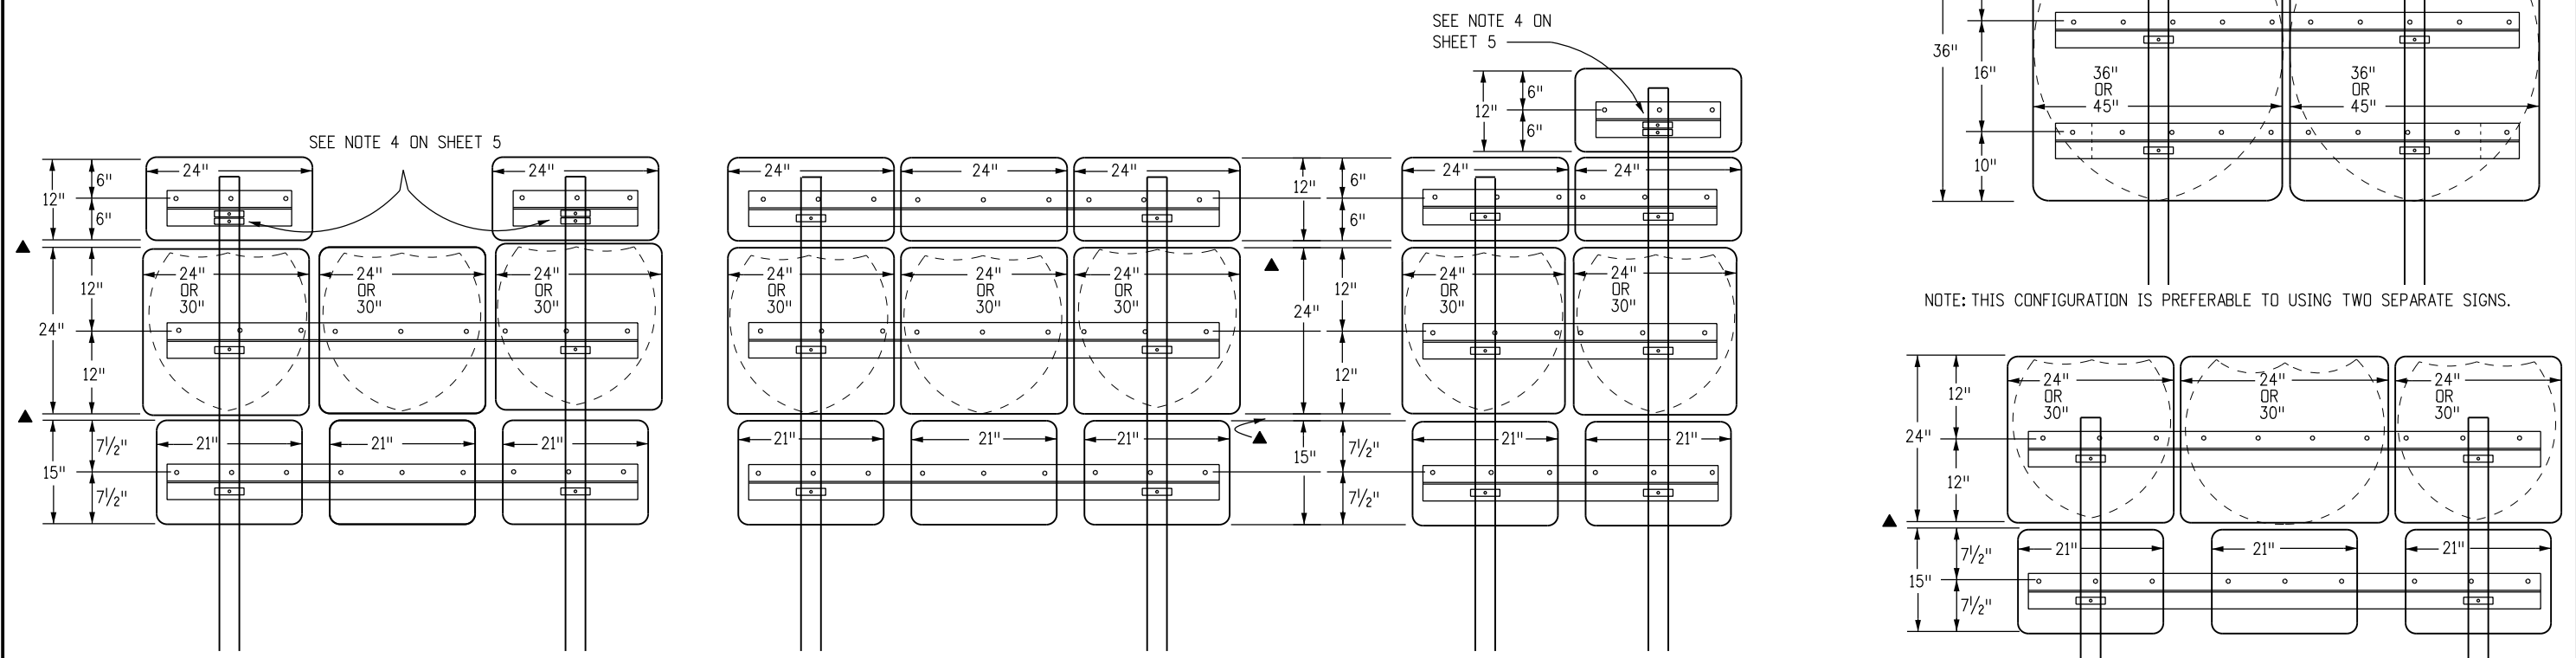


CLASS II SIGN COMBINATIONS USING U-BRACKETS

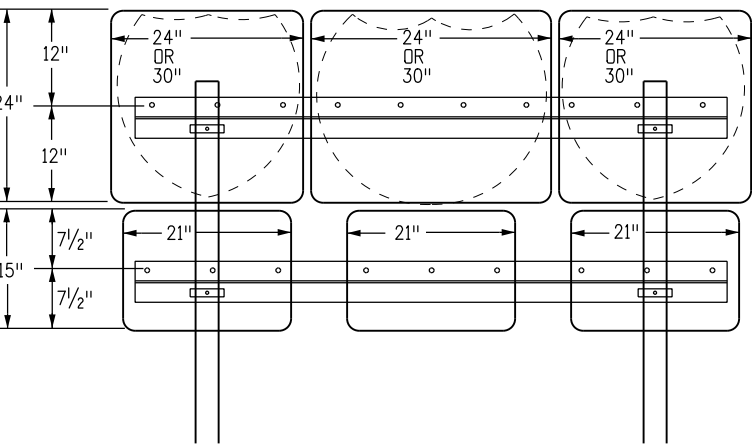

CLASS II SIGN COMBINATIONS USING TWO POSTS

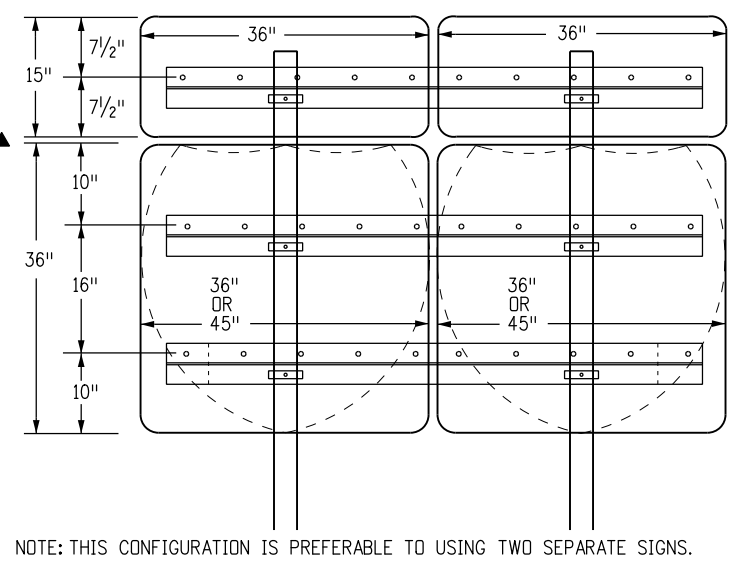


▲ SEE NOTE 6 ON SHEET 5

SEE NOTE 4 ON SHEET 5

Computer File Information	
Creation Date: 07/04/12	Initials: KEN
Last Modification Date:	Initials:
Full Path: www.coloradodot.info/library/traffic/traffic-s-standard-plans	
Drawing File Name: S-614-08.dgn	
CAD Ver.: MicroStation V8i Scale: Not to Scale Units: English	

Sheet Revisions	
Date:	Comments

Colorado Department of Transportation



4201 East Arkansas Avenue
 Denver, Colorado 80222
 Phone: 303-757-9543 FAX: 303-757-9219

Safety & Traffic Engineering KCM

TUBULAR STEEL SIGN SUPPORT DETAILS

Issued By: Safety & Traffic Engineering Branch July 4, 2012

STANDARD PLAN NO.

S-614-8

Sheet No. 6 of 6