



DETAIL A
TYPICAL SPEED MEASUREMENT MARKING

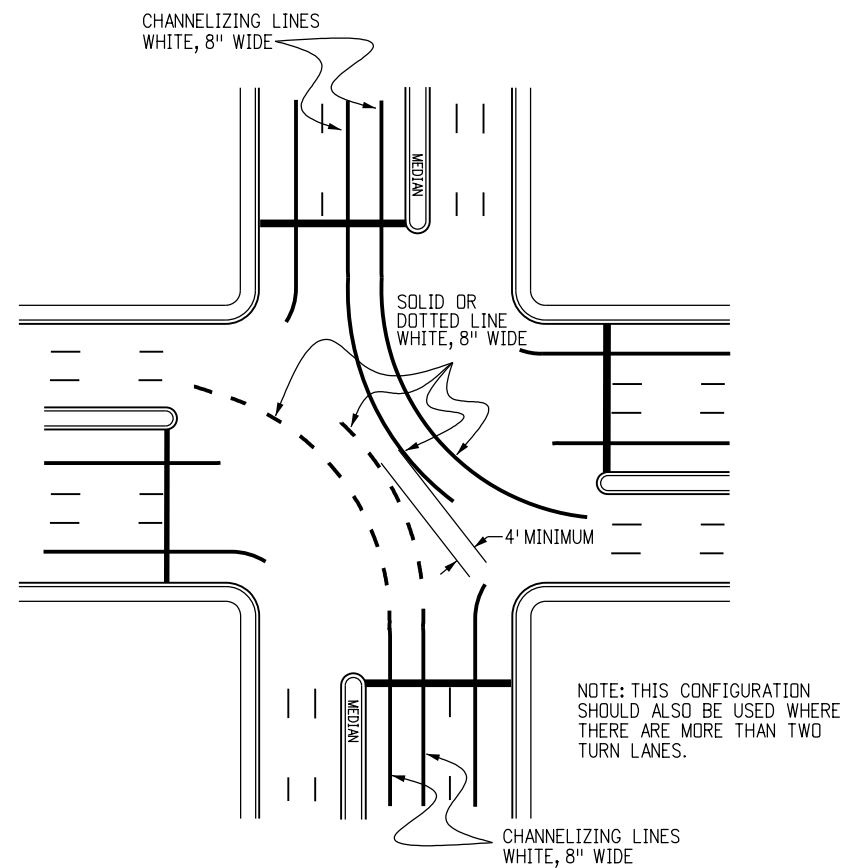

TYPICAL DOUBLE LEFT TURN MARKINGS

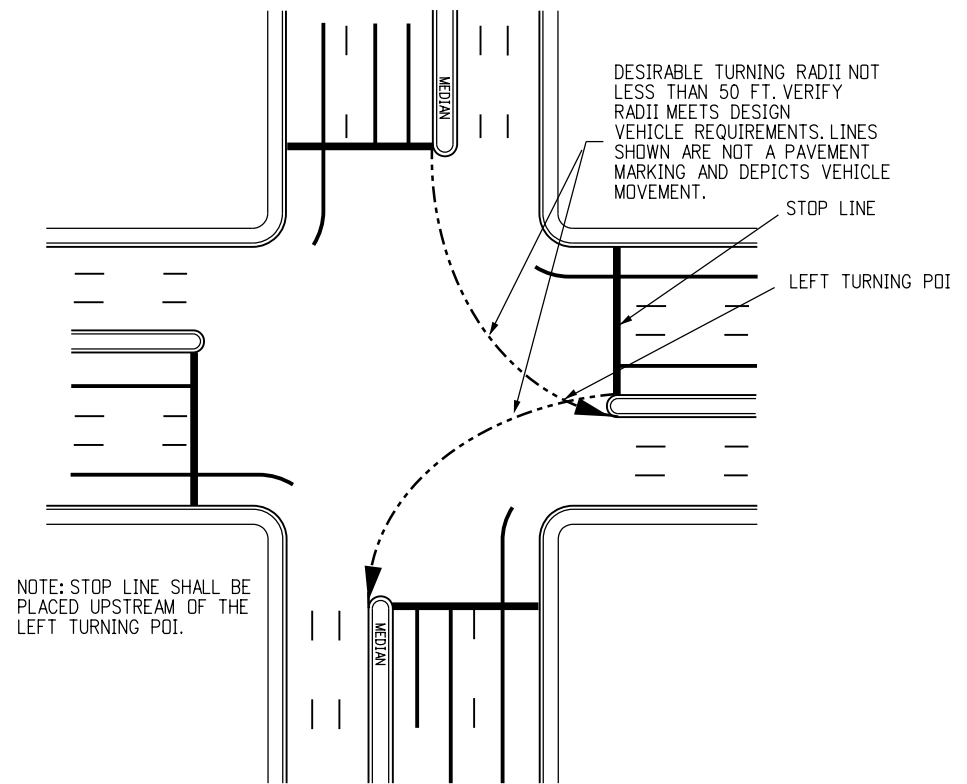

TYPICAL STOP LINE PLACEMENT

Computer File Information	
Creation Date: 07/04/12	Initials: SCL
Last Modification Date: 02/08/17	Initials: MBhat
Full Path: www.coloradodot.info/library/traffic/traffic-s-standard-plans	
Drawing File Name: S-627-01.dgn	
CAD Ver.: MicroStation V8i Scale: Not to Scale Units: English	

Sheet Revisions	
Date:	Comments
02/08/17	UPDATE "TYPICAL STOP BAR PLACEMENT" TITLE TO "TYPICAL STOP LINE PLACEMENT"

Colorado Department of Transportation



4201 East Arkansas Avenue
Denver, Colorado 80222
Phone: 303-757-9543 FAX: 303-757-9219

Safety & Traffic Engineering KCM

PAVEMENT MARKINGS

Issued By: Safety & Traffic Engineering Branch July 4, 2012

STANDARD PLAN NO.
S-627-1
Sheet No. 4 of 8