


**ELONGATED INTERSTATE ROUTE SHIELDS**

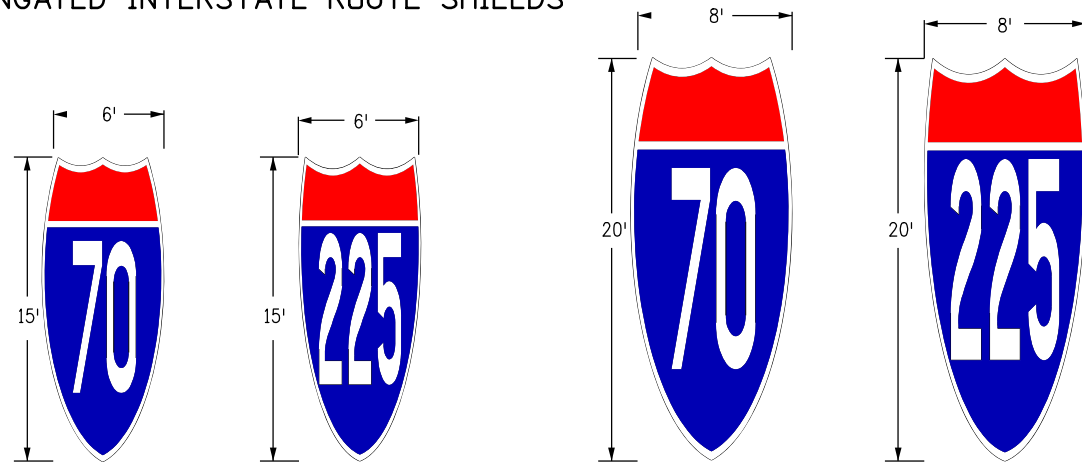

**DESIGNATED PAYMENT AREAS**


FOR THE FOLLOWING ROUTE SHIELDS & CARDINAL DIRECTIONS DIMENSIONS PAY:

<b>INTERSTATE</b>	
6' X 15' - 75 SQ.FT.	8' X 20' - 128 SQ.FT.
<b>COLORADO STATE</b>	
6' X 15' - 90 SQ.FT.	8' X 20' - 160 SQ.FT.
<b>US HIGHWAYS</b>	
7' X 16' - 112 SQ.FT.	9' X 21' - 189 SQ.FT.
<b>CARDINAL</b>	
8' X 10' - 80 SQ.FT.	9' X 10' - 90 SQ.FT.


**GENERAL NOTES**

- DIMENSIONS**  
ELONGATED ROUTE SHIELDS SHALL BE AT LEAST 8'x20' WHEN USED ON HIGH SPEED ROADWAYS (55 MPH OR MORE).  
PER FIGURE 3B-25 OF THE 2009 MUTCD ELONGATED ROUTE SHIELD COLORS SHALL CONFORM WITH THE STANDARD HIGHWAY SIGNS AND MARKINGS BOOK.
- CARDINAL DIRECTIONS**  
USE CARDINAL DIRECTIONS WITH WHITE ON BLUE WHEN USING INTERSTATE ROUTE SHIELDS.  
USE CARDINAL DIRECTIONS WITH BLACK ON WHITE WHEN USING EITHER COLORADO STATE OR US HIGHWAY ROUTE SHIELDS.  
CARDINAL DIRECTION MARKING WORD SYMBOL FROM PAGE 7 OF 8 MAY BE USED INSTEAD OF PLAQUE.


**ELONGATED COLORADO STATE ROUTE SHIELDS**

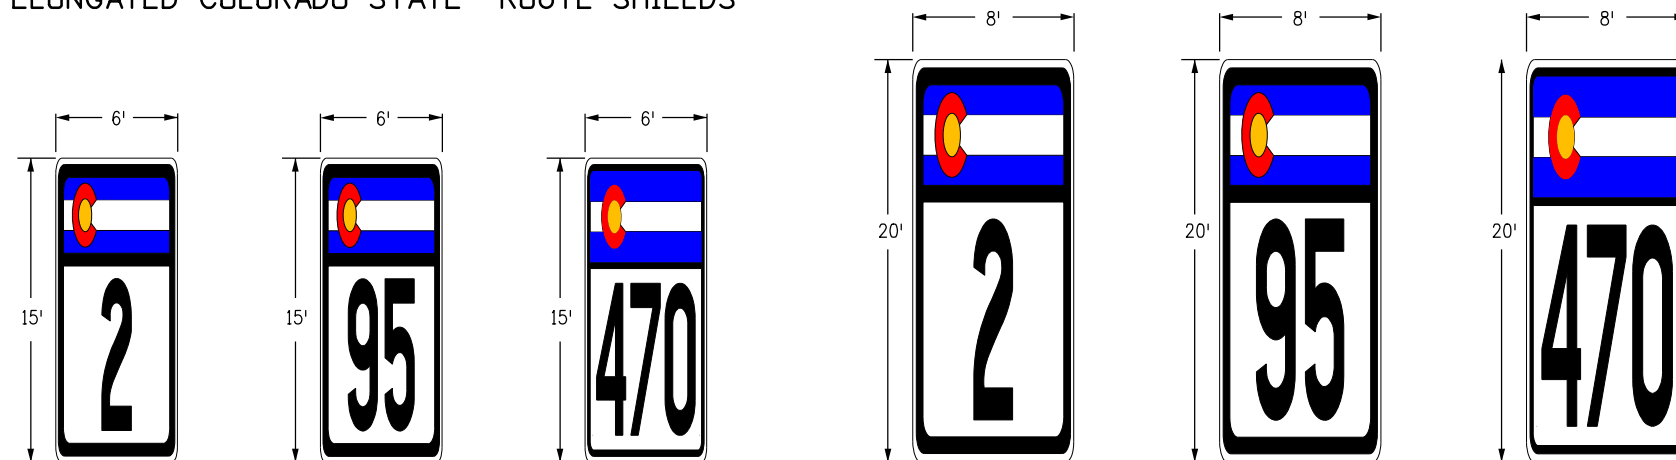


**CARDINAL DIRECTIONS (WHITE LETTERING ON BLUE BACKGROUND)**

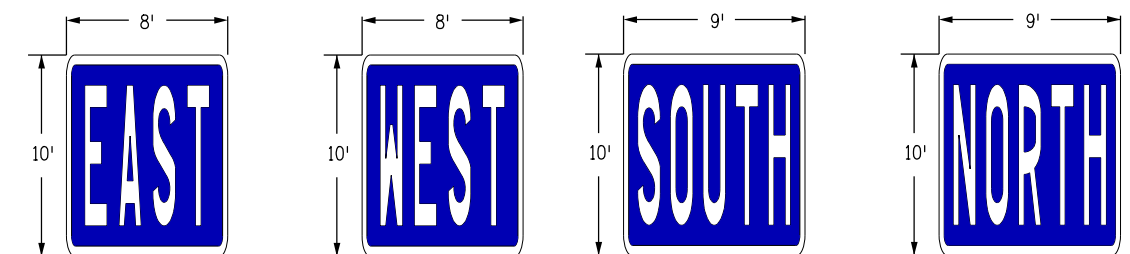

**ELONGATED US HIGHWAY ROUTE SHIELDS**

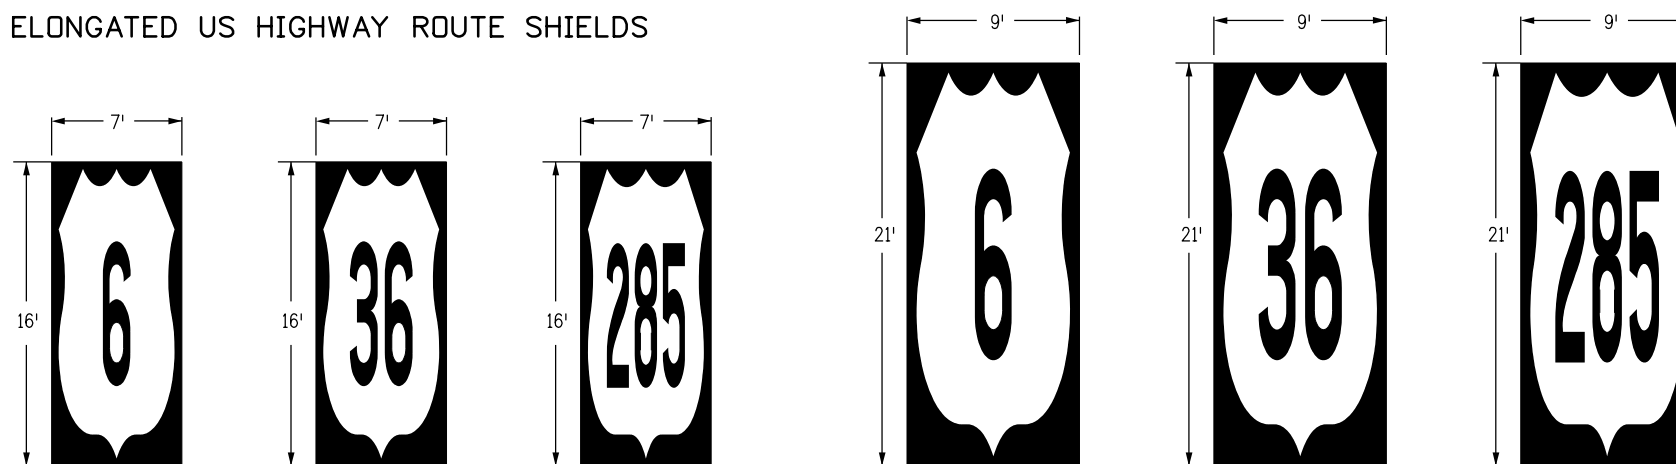

**CARDINAL DIRECTIONS (BLACK LETTERING ON WHITE BACKGROUND WITH BLACK BORDER)**

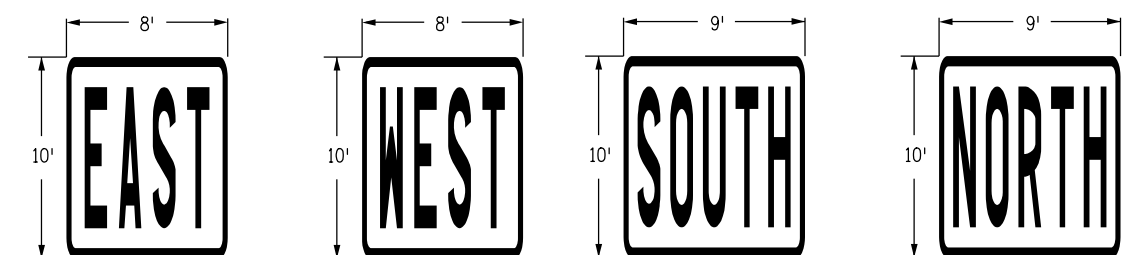

**ELONGATED ROUTE SHIELDS & CARDINAL DIRECTION MARKINGS**

<b>Computer File Information</b>		<b>Sheet Revisions</b>		<p>Colorado Department of Transportation 4201 East Arkansas Avenue Denver, Colorado 80222 Phone: 303-757-9543 FAX: 303-757-9219</p> <p>Safety &amp; Traffic Engineering KCM</p>	<p><b>PAVEMENT MARKINGS</b></p> <p>Issued By: Safety &amp; Traffic Engineering Branch July 4, 2012</p>	<b>STANDARD PLAN NO.</b>
Creation Date: 02/08/17	Initials: MBhat	Date:	Comments:			S-627-1
Last Modification Date:	Initials:					
Full Path: www.coloradodot.info/library/traffic/traffic-s-standard-plans						
Drawing File Name: S-627-01.dgn						
CAD Ver.: MicroStation V8i	Scale: Not to Scale	Units: English				Sheet No. 7 of 8