

As Constructed

No Revisions:

Revised:


Void:



ELBERT COUNTY

BEGIN PROJECT STA 0243-087  
APPROX. MP 350.58 ON US 24

END PROJECT STA 0243-087  
APPROX. MP 356.70 ON US 24

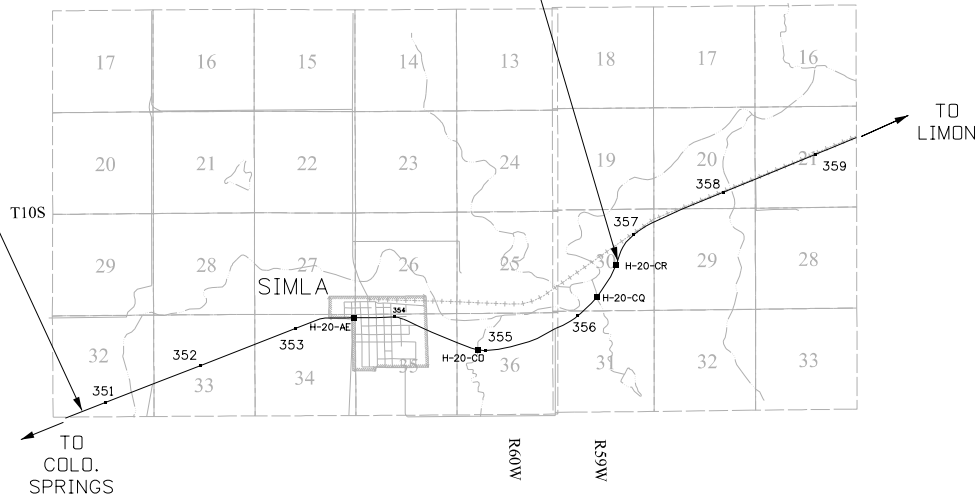

SCALE IN MILES



miller.jd 9:01:15 AM C:\Projects\20856 - US 24-ElPaso Elbert Co Line East Part 2\Plot\_Sets\AD\02 Project Location Map.dgn

Print Date: 2/7/2017

File Name: 02 Project Location Map.dgn

Horiz. Scale: 1:100

Vert. Scale: As Noted

Unit Information

Unit Leader Initials

PROJECT LOCATION MAP

Designer: J.D. MILLER

Detailer: J.D. MILLER

Sheet Subset: ROADWAY



Region: 04

Unit Leader: TAM

Sheet:

Project No./Code

STA 0243-087

20856

Sheet Number

2