



As Constructed

No Revisions:

Revised:

Void:

US 24

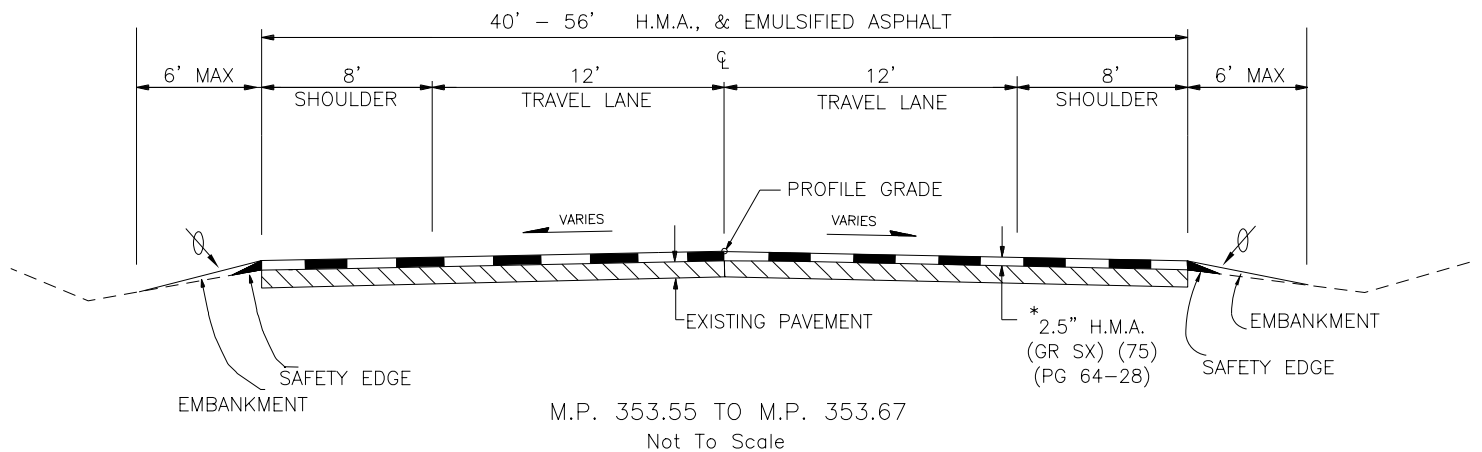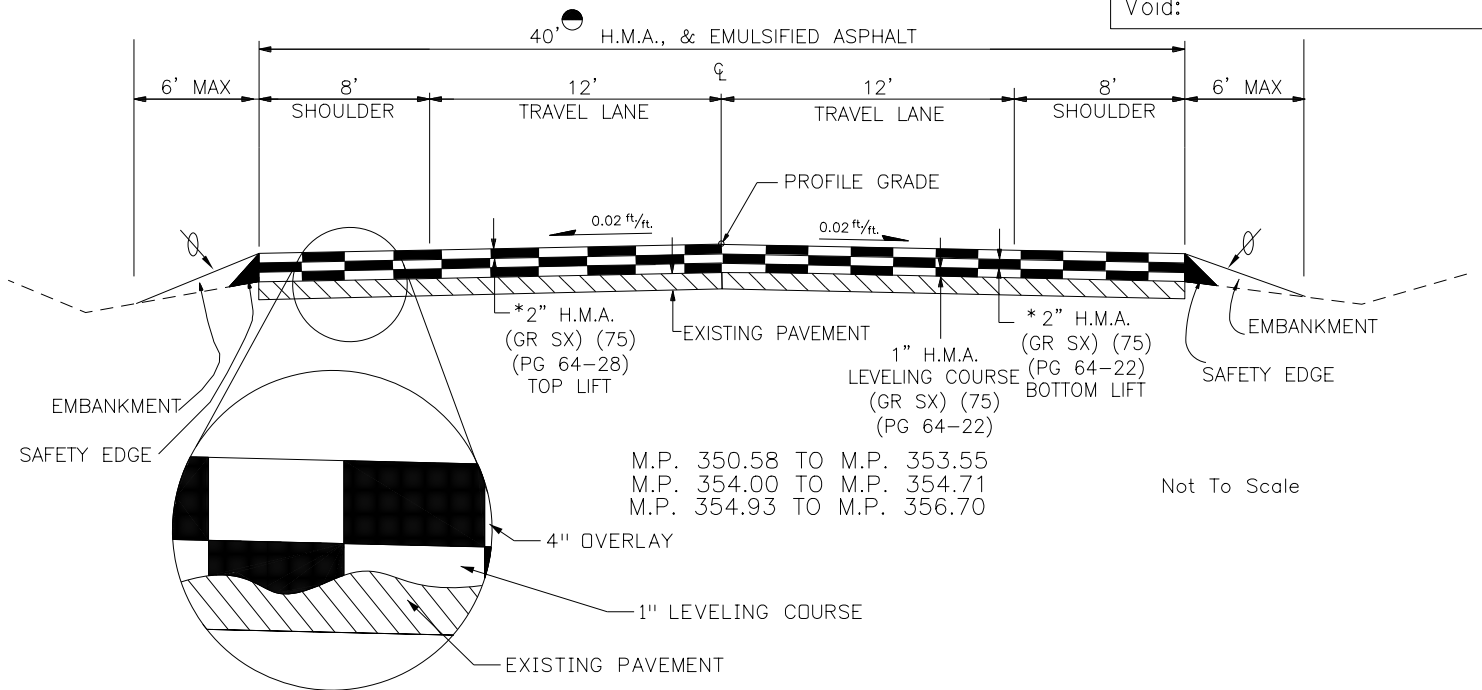


GENERAL NOTES

EMBANKMENT (CIP) SHALL HAVE A P.I. OF 5-15 AND WILL BE REQUIRED ON THIS PROJECT FOR SHOULDERING UPON COMPLETION OF PAVING. THE SHOULDERING OPERATION SHALL BE ACCOMPLISHED WITHIN THREE WORKING DAYS OF THE COMPLETION OF TOP MAT PAVING OPERATIONS ON ANY THREE-MILE SECTION OF ROADWAY. SHOULDERING MATERIAL SHALL BE PLACED WITH A SHOULDERING MACHINE TO THE TOP OF NEW GRADE USING EMBANKMENT (CIP).

ALL ACTIVITIES REQUIRED TO ACCOMPLISH THE SHOULDERING OPERATIONS SHALL BE INCLUDED IN THIS COST OF WORK AND WILL NOT BE PAID FOR SEPARATELY.

ROADWAY WIDTH VARIES

* APPROXIMATE THICKNESS OF HMA

Print Date: 2/7/2017	TYPICAL SECTIONS		Project No./Code	
File Name: 05-07 Typical.dgn			STA 0243-087	
Horiz. Scale: 1:100	Designer: J.D. Miller		Region: 04	20856
Vert. Scale: As Noted	Detailer: J.D. Miller		Unit Leader: TAM	Sheet Number
Unit Information	Sheet Subset:	Sheet: 1 of 3		

As Constructed




No Revisions:

Revised:

Void:

US 24 (FLOODPLAIN)

M.P. 354.71 TO M.P. 354.93

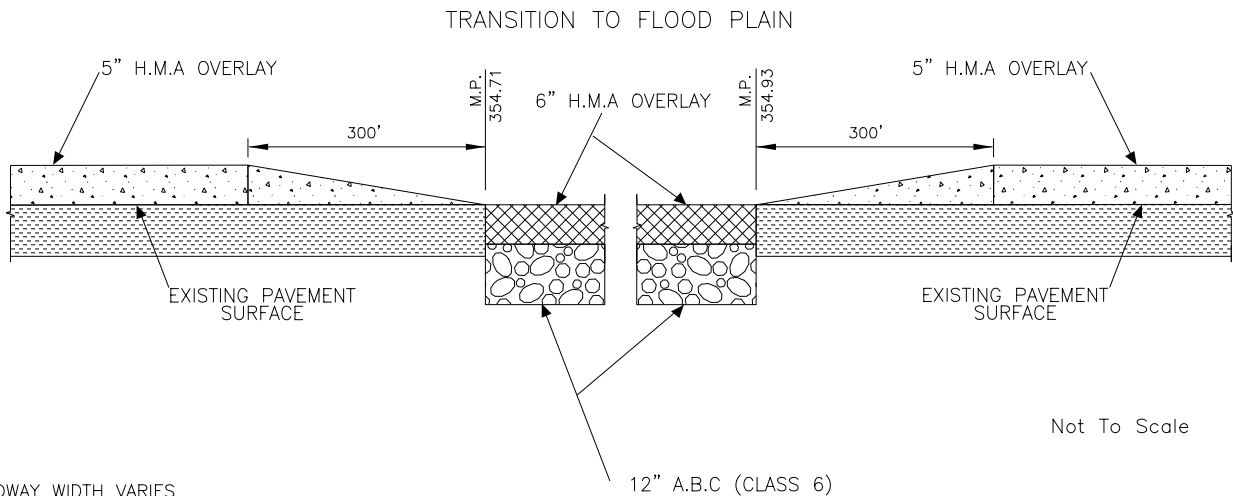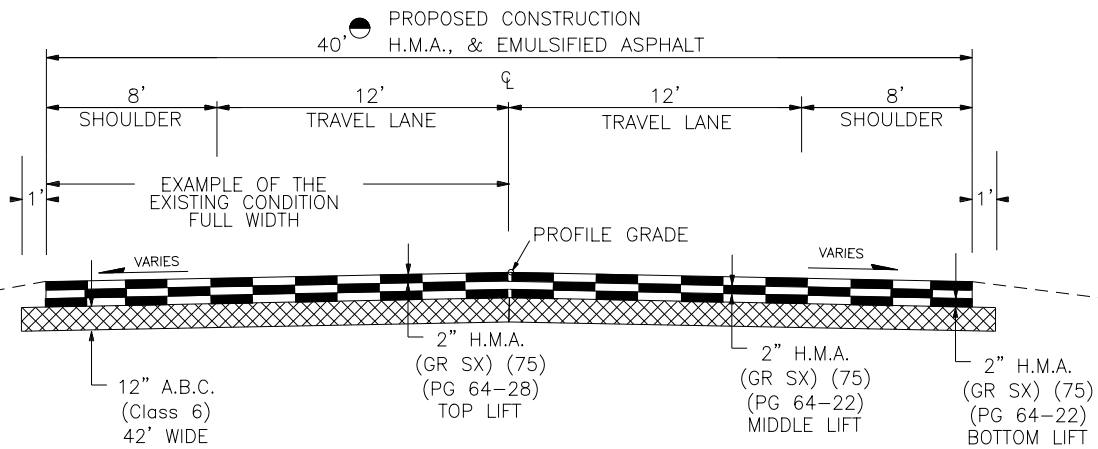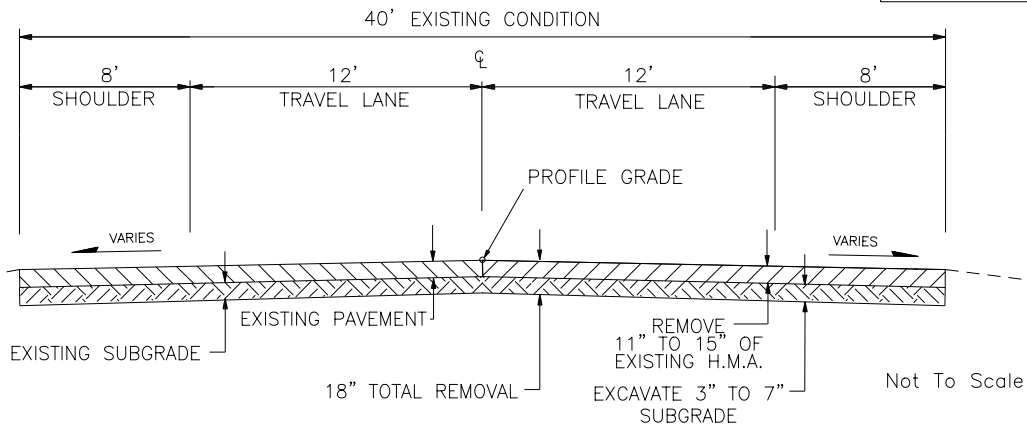

ROADWAY WIDTH VARIES

Print Date: 2/7/2017

File Name: 05-07 Typical.dgn

Horiz. Scale: 1:100

Vert. Scale: As Noted

Unit Information

Unit Leader Initials

Designer: J.D. Miller

Detailer: J.D. Miller

Sheet Subset:



Region: 04

Unit Leader: TAM

Sheet: 2 of 3

Project No./Code

STA 0243-087

20856

Sheet Number

6

TYPICAL SECTIONS

miller.jd 10:58:31 AM C:\Projects\20856 - US 24-ElPaso Elbert Co Line East Part 2\Plot_Sets\AD\05-07 Typical.dgn




US 24 TOWN OF SIMLA

As Constructed

No Revisions:

Revised:


Void:

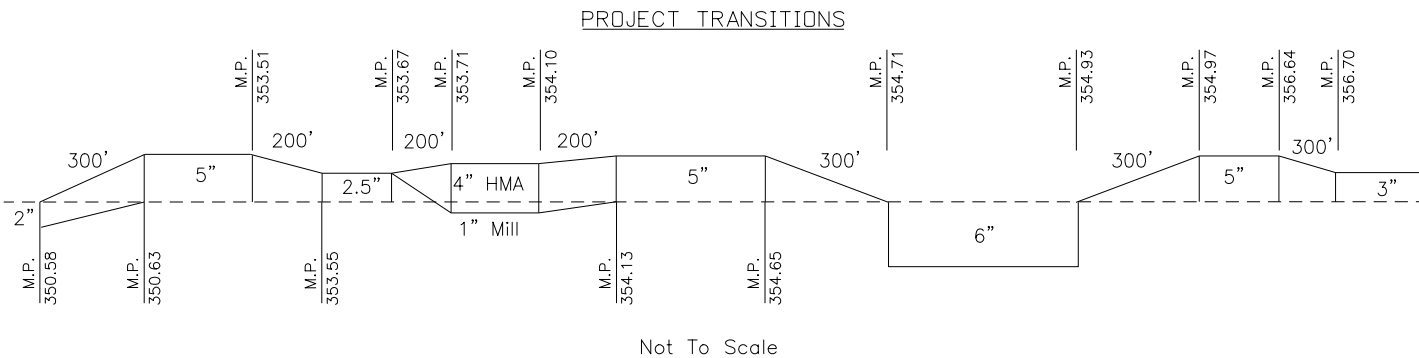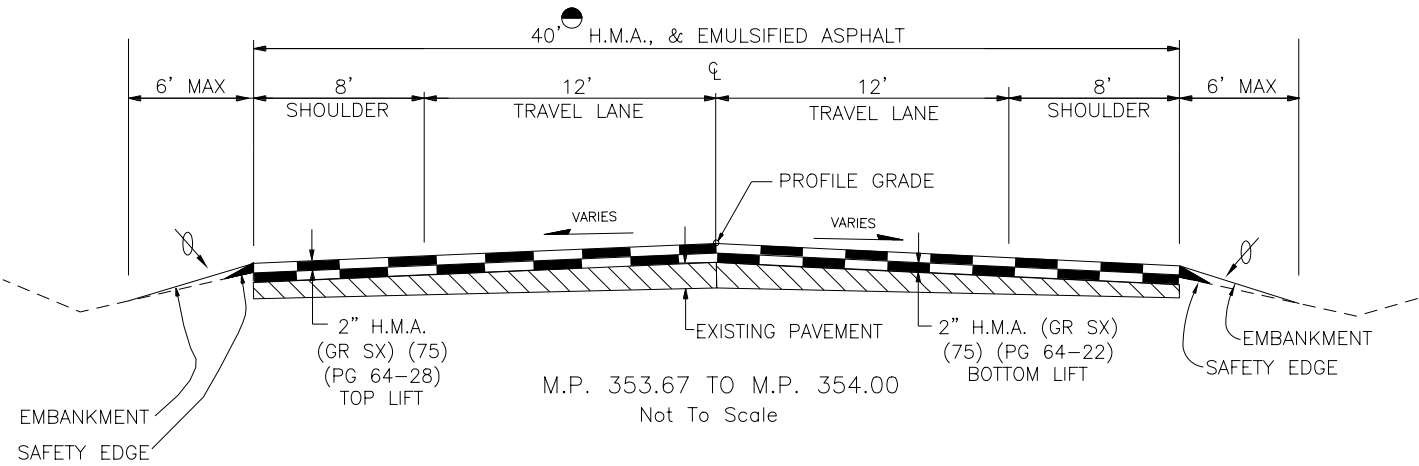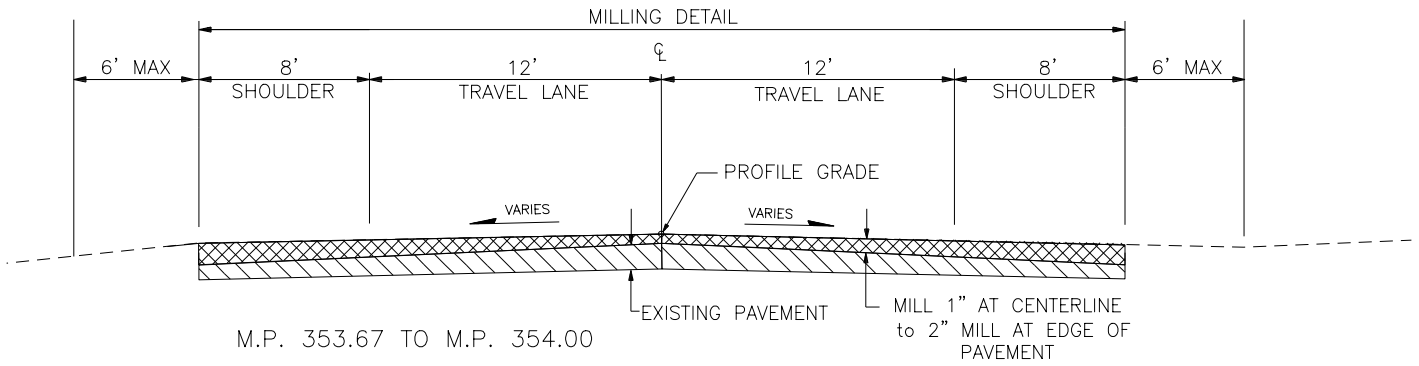

GENERAL NOTES

1. THE SAFETY EDGE WILL BE CONSTRUCTED AS PART OF THE ROADWAY PAVEMENT. A SHOULDER WEDGE DEVICE WILL BE ADDED TO THE SCREED OF THE PAVING MACHINE.
2. THE CONTRACTOR MAY USE A SHOULDER WEDGE MAKER OR A SIMILAR DEVICE THAT PRODUCES THE SAME COMPACTION RESULTS.
3. SHORT SECTIONS OF HANDWORK WILL BE ALLOWED WHEN NECESSARY FOR TRANSITIONS AND TURNOUTS.

ROADWAY WIDTH VARIES

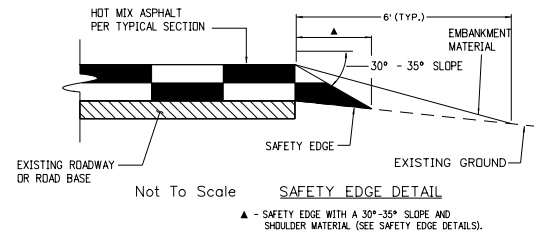

Print Date: 2/9/2017

File Name: 05-07 Typical.dgn

Horiz. Scale: 1:100

Vert. Scale: As Noted

Unit Information

Unit Leader Initials

Designer: J.D. Miller

Detailer: J.D. Miller

Sheet Subset:

DEPARTMENT OF TRANSPORTATION



Region: 04

Unit Leader: TAM

Sheet: 3 of 3

Project No./Code

STA 0243-087

20856

Sheet Number

7