


As Constructed

No Revisions:

Revised:

Void:

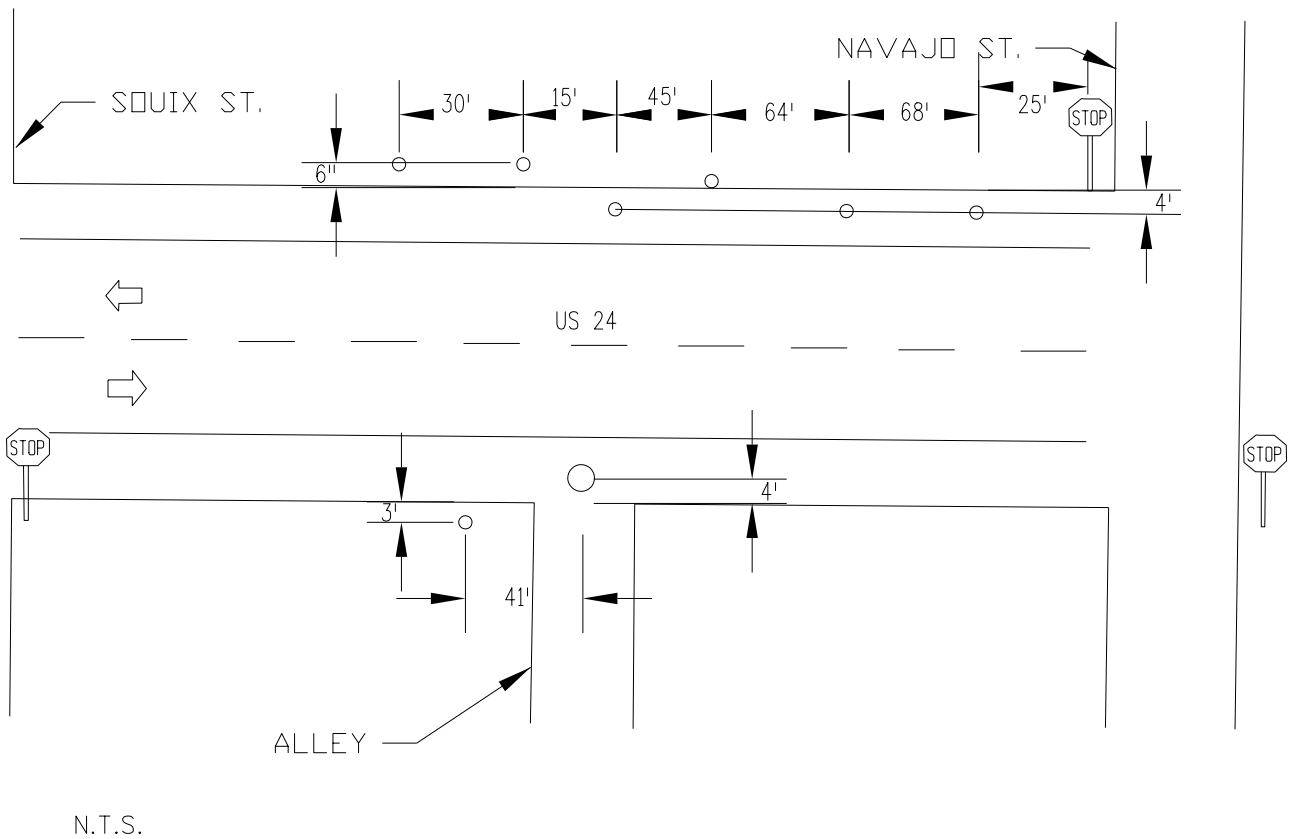

N.T.S.

IT IS ESTIMATED THAT THIS PROJECT SHALL REQUIRE 8 EACH OF ADJUST MANHOLE. 7 WILL BE MONITORING WELLS AND 1 WILL BE A MANHOLE

WHEN ADJUSTING MONITORING WELLS, CONTACT APPLIED ENVIRONMENTAL SCIENCES, INC. REMEDIATION SYSTEMS (303)910-8497

miller.jd 3:30:23 PM C:\Projects\20856 - US 24-El Paso Elbert Co Line East Part 2\Plot_Sets\AD\19 Manhole locates.dgn

Print Date: 2/7/2017

File Name: 19 Manhole locates.dgn

Horiz. Scale: 1:1

Vert. Scale: As Noted

Unit Information

Unit Leader Initials

MANHOLE LOCATIONS

Designer: J.D. MILLER

Detailer: W. BROWN

Sheet Subset: XXXXXXX



Region: 4

Unit Leader: TAM

Sheet: XXX of XXX

Project No./Code

STA 0243-087

20856

Sheet Number

19