




As Constructed

No Revisions:

Revised:


Void:

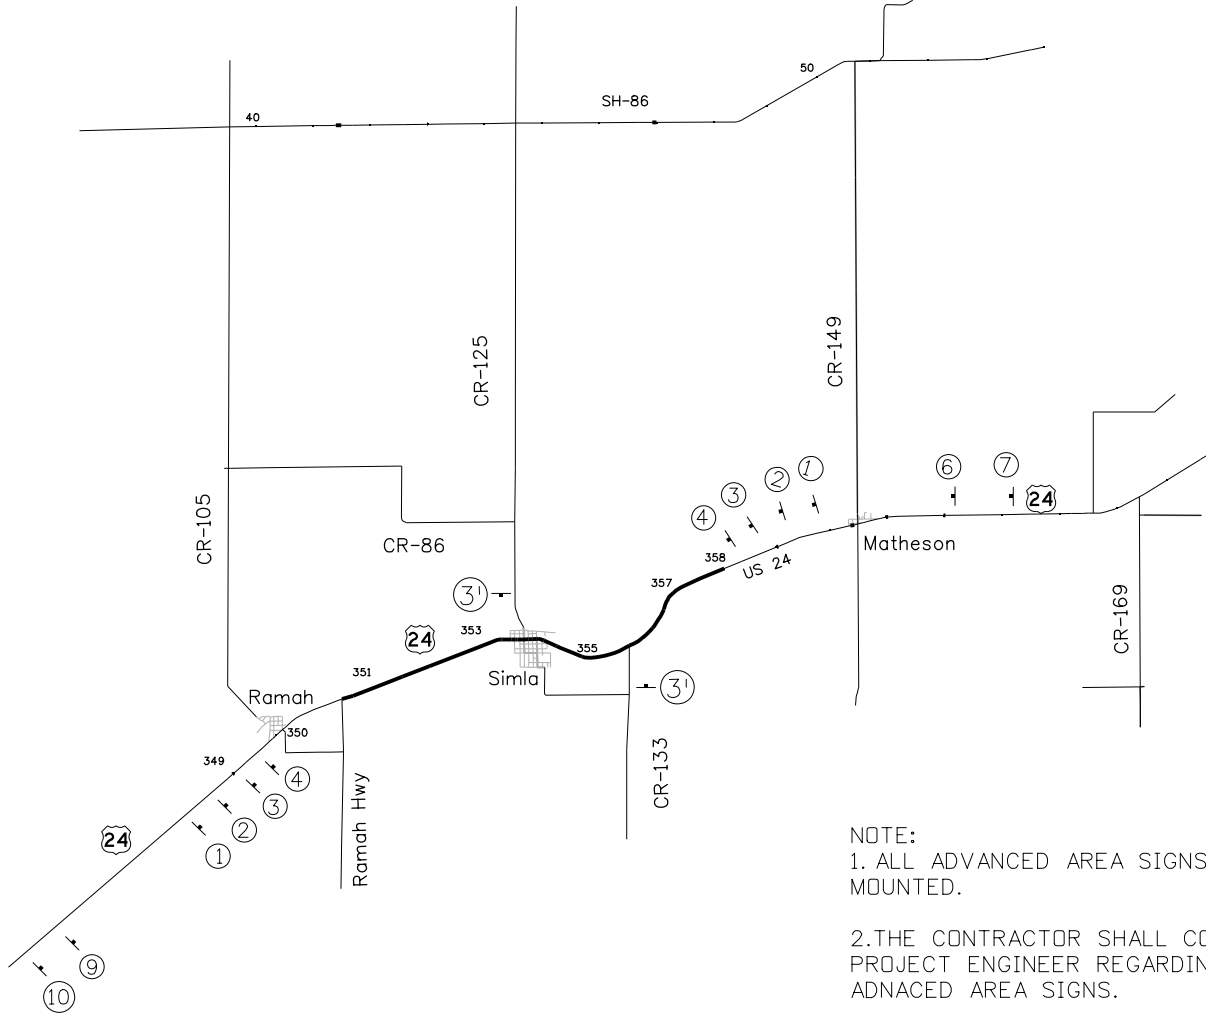

NOTE:

1. ALL ADVANCED AREA SIGNS SHALL BE POST MOUNTED.

2. THE CONTRACTOR SHALL COORDINATE WITH THE PROJECT ENGINEER REGARDING THE PLACEMENT OF ADVANCED AREA SIGNS.

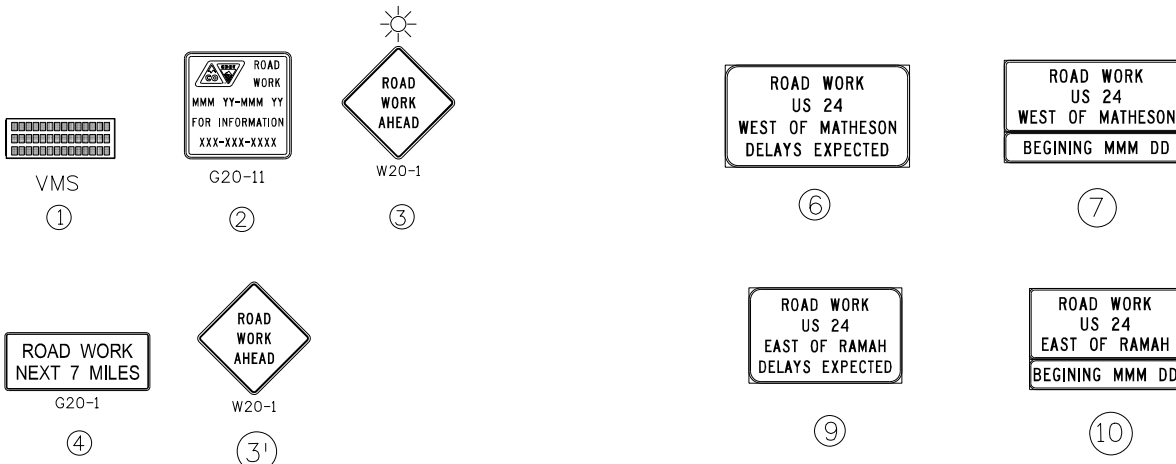

buttee 1:05:19 PM G:\Old Computer Hard Drive\Project\US 24\Phase 2\FOR\Advance signing.dgn

| |
|--------------------------------|
| Print Date: 1/27/2017 |
| File Name: Advance signing.dgn |
| Horiz. Scale: 1:6512.07 |
| Vert. Scale: As Noted |
| Limon Residency |
| TAM |

| | |
|------------------------------|------------------|
| ADVANCED AREA SIGNING | |
| Designer: J.D.MILLER | |
| Detailer: Esayas Butta | |
| Sheet Subset: | |
| Region: 4 | Unit Leader: TAM |
| Sheet: 4 of 5 | |

| | |
|-------------------------|----|
| Project No./Code | |
| STA 0243-087 | |
| 20856 | |
| Sheet Number | 44 |