





As Constructed


No Revisions:

Revised:

Void:

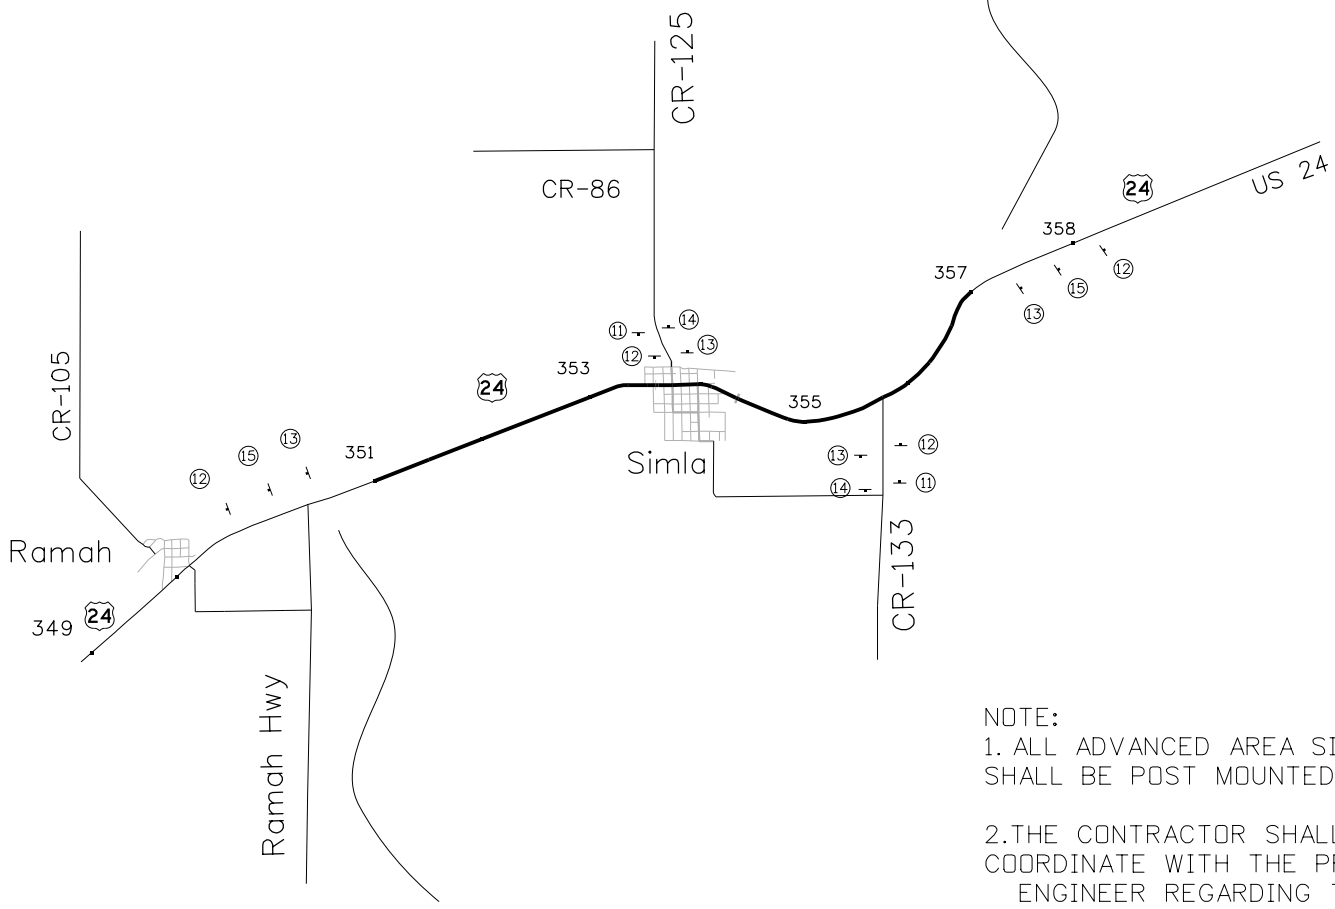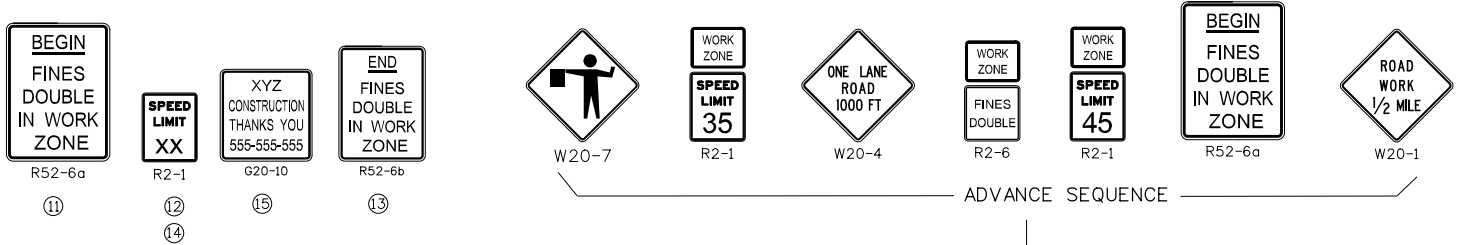

NOTE:
 1. ALL ADVANCED AREA SIGNS SHALL BE POST MOUNTED.
 2. THE CONTRACTOR SHALL COORDINATE WITH THE PROJECT ENGINEER REGARDING THE PLACEMENT OF ADVANCED AREA SIGNS.

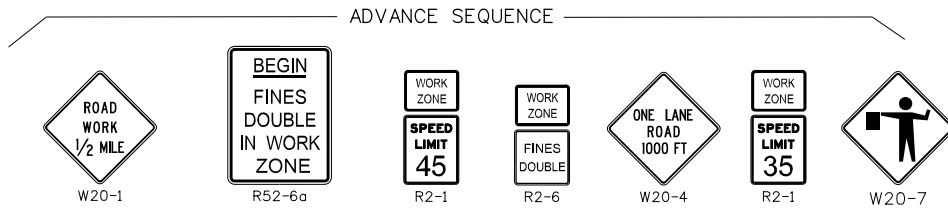

buttee 1:20:50 PM G:\Old Computer Hard Drive\Project\US 24\Phase 2\FDR\Typical project signing.dgn

Print Date: 1/27/2017	TYPICAL PROJECT SIGNING	Project No./Code
File Name: Typicalproject signing.dgn		STA 0243-087
Horiz. Scale: 1:6512.07		20856
Vert. Scale: As Noted	Designer: J.D.MILLER	Sheet Number 45
Limon Residency	Detailer: Esayas Butta	
TAM	Sheet Subset:	
		Region: 4
		Unit Leader: TAM
		Sheet: 5 of 5