


gibberta 9:56:15 AM C:\Projects\21254 - SH 67 Cripple Creek to Westcreek\Design\Drawings\21254DES_STA_610_Guardrail.dgn

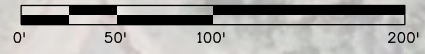

**Know what's below.
Call before you dig.**

| | |
|--|------|
| Print Date: 2/27/2017 | 0000 |
| File Name: 21254DES_STA_610_Guardrail.dgn | |
| Horiz. Scale: 1:100 Vert. Scale: As Noted | |
| Unit Information Unit Leader Initials | |

| Sheet Revisions | | |
|-----------------|----------|-------|
| Date: | Comments | Init. |
| | | |
| | | |
| | | |

Colorado Department of Transportation



1480 Quail Lake Loop, Suite A
 Colorado Springs, CO 80906
 Phone: 719-227-3231 FAX: 719-227-3298

Region 2 **DLH**


| |
|-----------------------|
| As Constructed |
| No Revisions: |
| Revised: |
| Void: |

| | |
|-------------------------|-------------------|
| Guardrail Detail | |
| Designer: AWG | Structure Numbers |
| Detailer: | |
| Sheet Subset: | Subset Sheets: |


| |
|-------------------------|
| Project No./Code |
| STA 067A-039 |
| 21254 |
| Sheet Number 25 |

gilberta 9:56:21 AM C:\Projects\21254 - SH 67 Cripple Creek to Westcreek\Design\Drawings\21254DES_STA_675_Guardrail.dgn



| | | | | | | | | | | | | | | |
|---|--|------------------------|----------|-------|---|--|-----------------------|--|-------------------------|--|-------------------------|--|------------------------|--|
| Print Date: 2/27/2017 | | Sheet Revisions | | | Colorado Department of Transportation | | As Constructed | | Guardrail Detail | | Project No./Code | | | |
| File Name: 21254DES_STA_675_Guardrail.dgn | | Date: | Comments | Init. |  1480 Quail Lake Loop, Suite A Colorado Springs, CO 80906 Phone: 719-227-3231 FAX: 719-227-3298 Region 2 DLH | | No Revisions: | | Designer: AWG | | STA 067A-039 | | | |
| Horiz. Scale: 1:50 Vert. Scale: As Noted | | | | | | | Revised: | | | | Structure Numbers | | 21254 | |
| Unit Information Unit Leader Initials | | | | | | | Void: | | Sheet Subset: | | Subset Sheets: | | Sheet Number 26 | |
| | | | | | | | | | | | | | | |


gibberta 9:56:38 AM C:\Projects\21254 - SH 67 Cripple Creek to Westcreek\Design\Drawings\21254DES_H-16-L.dgn

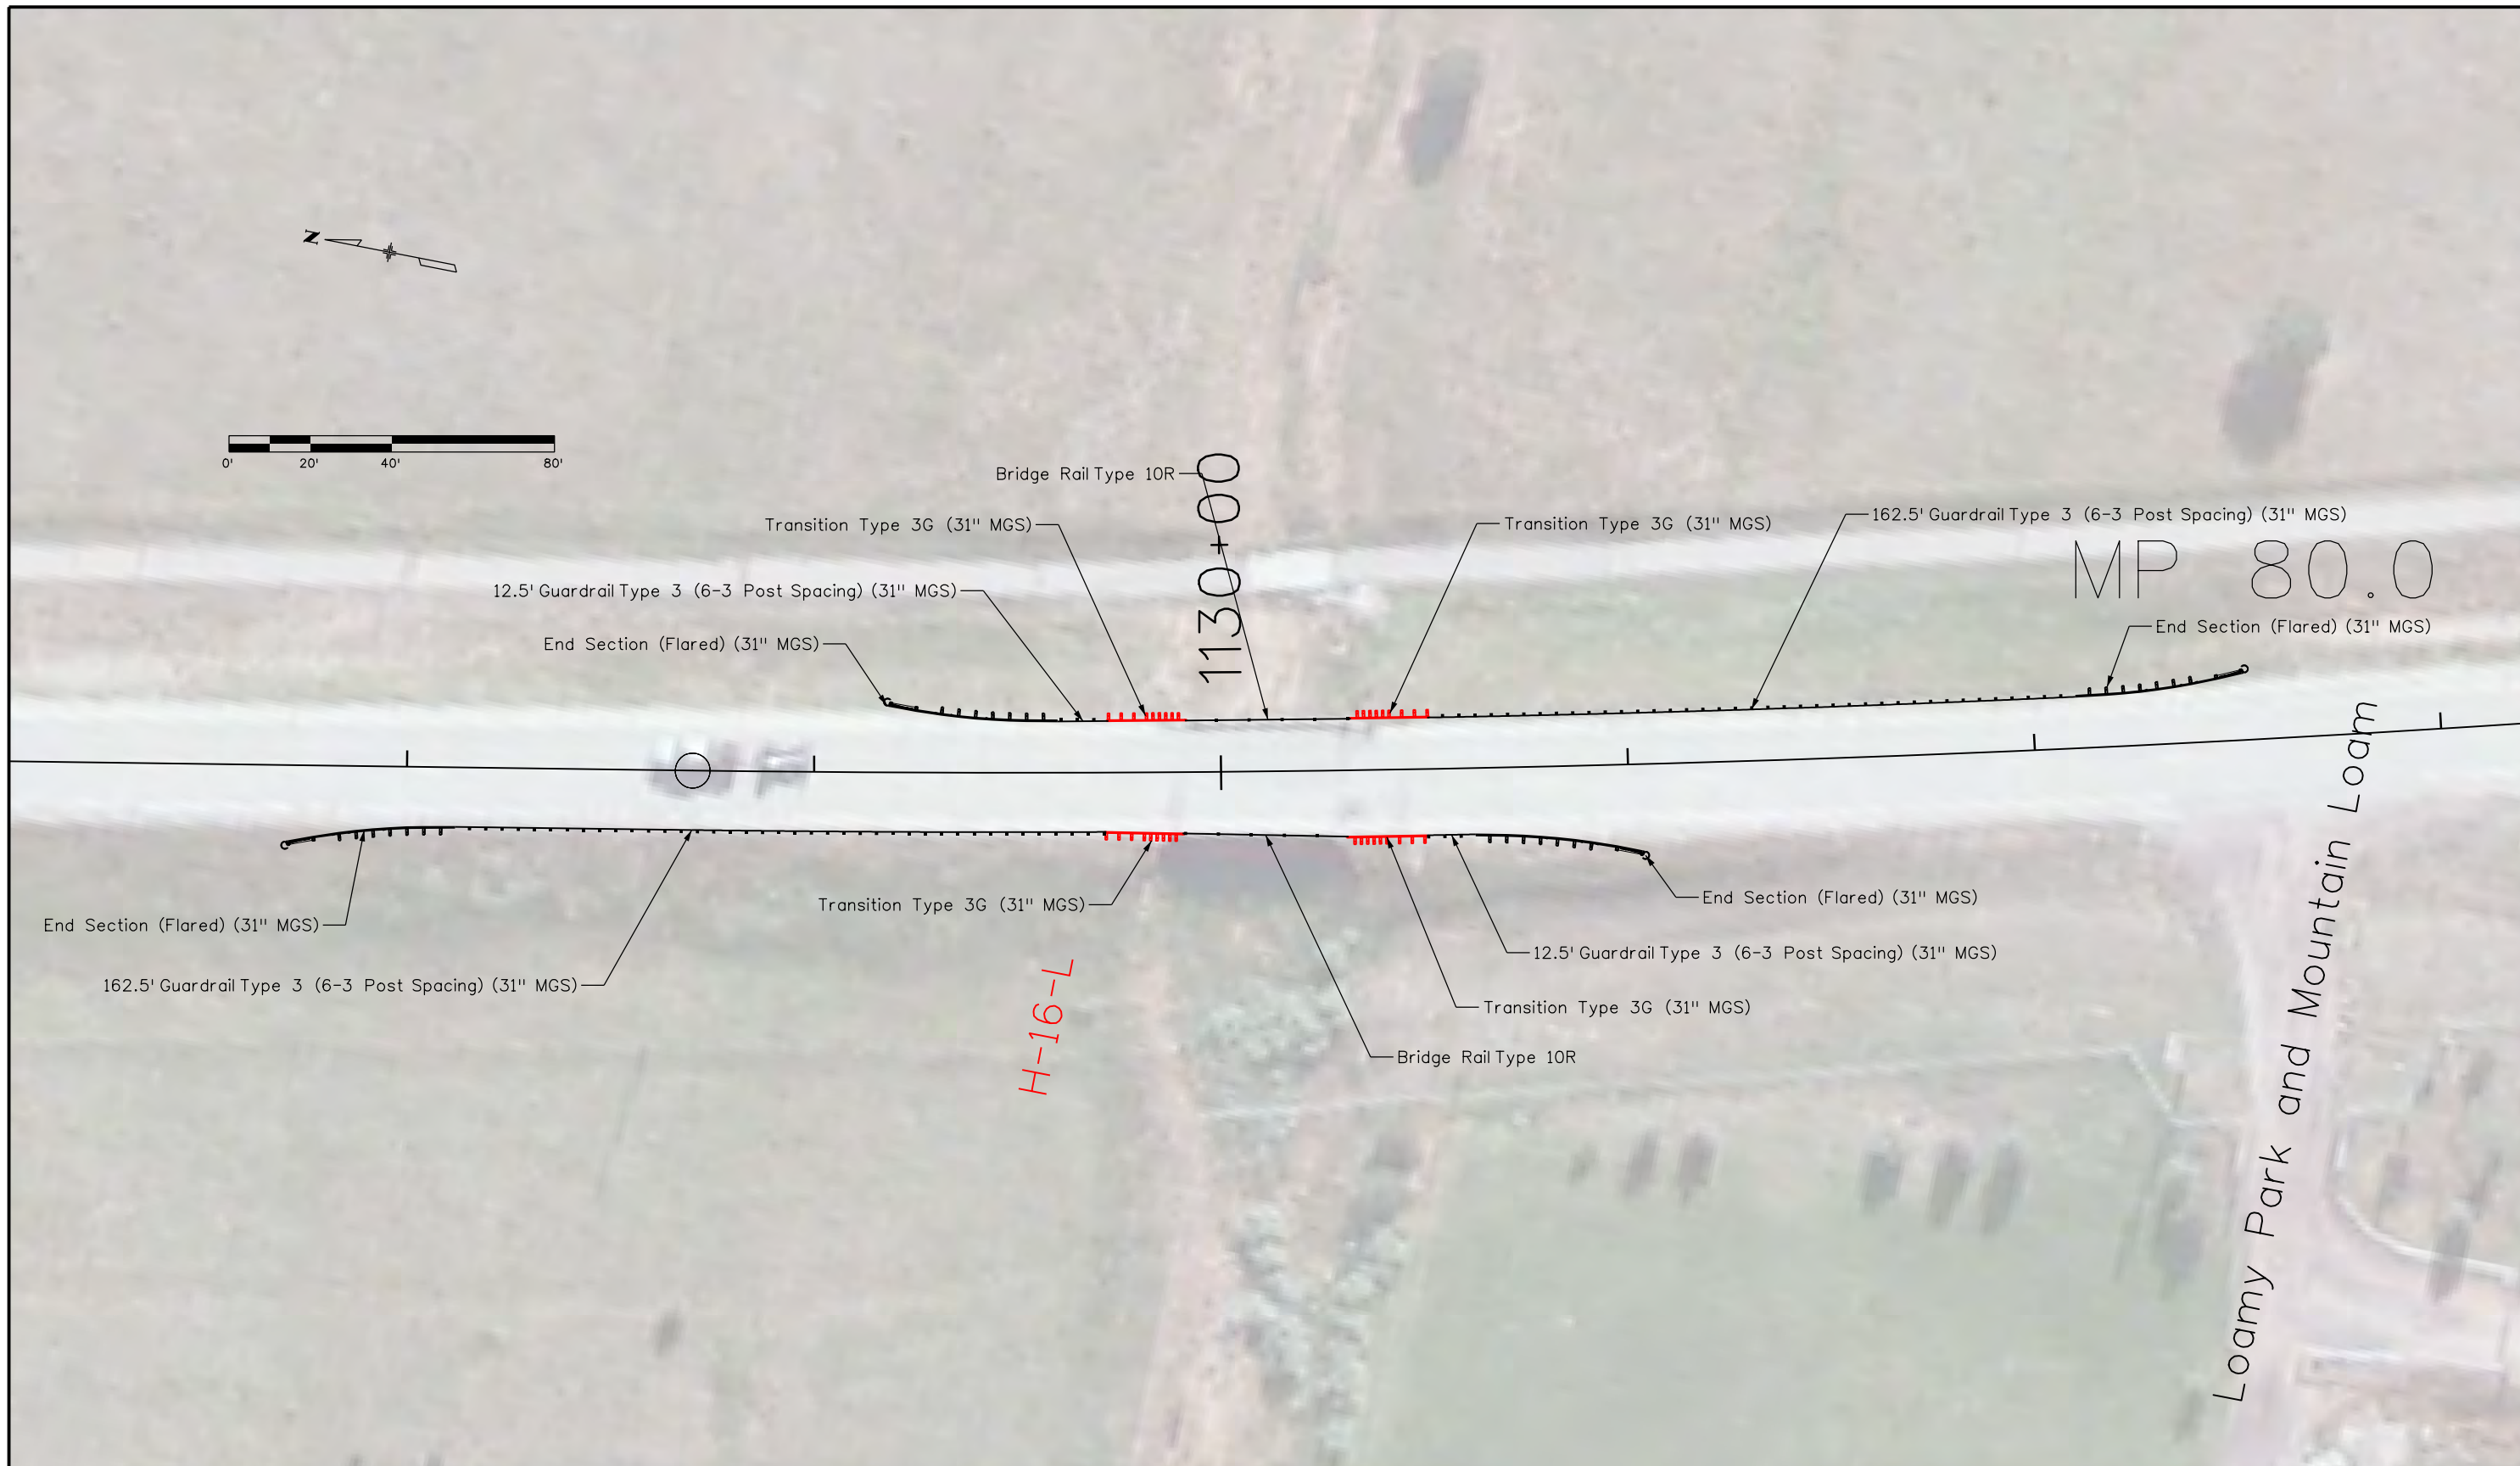

| |
|---|
| Print Date: 2/27/2017 |
| File Name: 21254DES_H-16-L.dgn |
| Horiz. Scale: 1:40 Vert. Scale: As Noted |
| Unit Information Unit Leader Initials |

| Sheet Revisions | | |
|-----------------|----------|-------|
| Date: | Comments | Init. |
| | | |
| | | |
| | | |

Colorado Department of Transportation



1480 Quail Lake Loop, Suite A
 Colorado Springs, CO 80906
 Phone: 719-227-3231 FAX: 719-227-3298

Region 2 DLH

| |
|-----------------------|
| As Constructed |
| No Revisions: |
| Revised: |
| Void: |

| Guardrail Detail | | | |
|------------------|-----|-------------------|--------|
| Designer: | AWG | Structure Numbers | H-16-L |
| Detailer: | | | |
| Sheet Subset: | | Subset Sheets: | |

| |
|-------------------------|
| Project No./Code |
| STA 067A-039 |
| 21254 |
| Sheet Number 28 |

