



gibberta 9:57:16 AM C:\Projects\21254 - SH 67 Cripple Creek to Westcreek\Design\Drawings\21254DES_Plan01.dgn

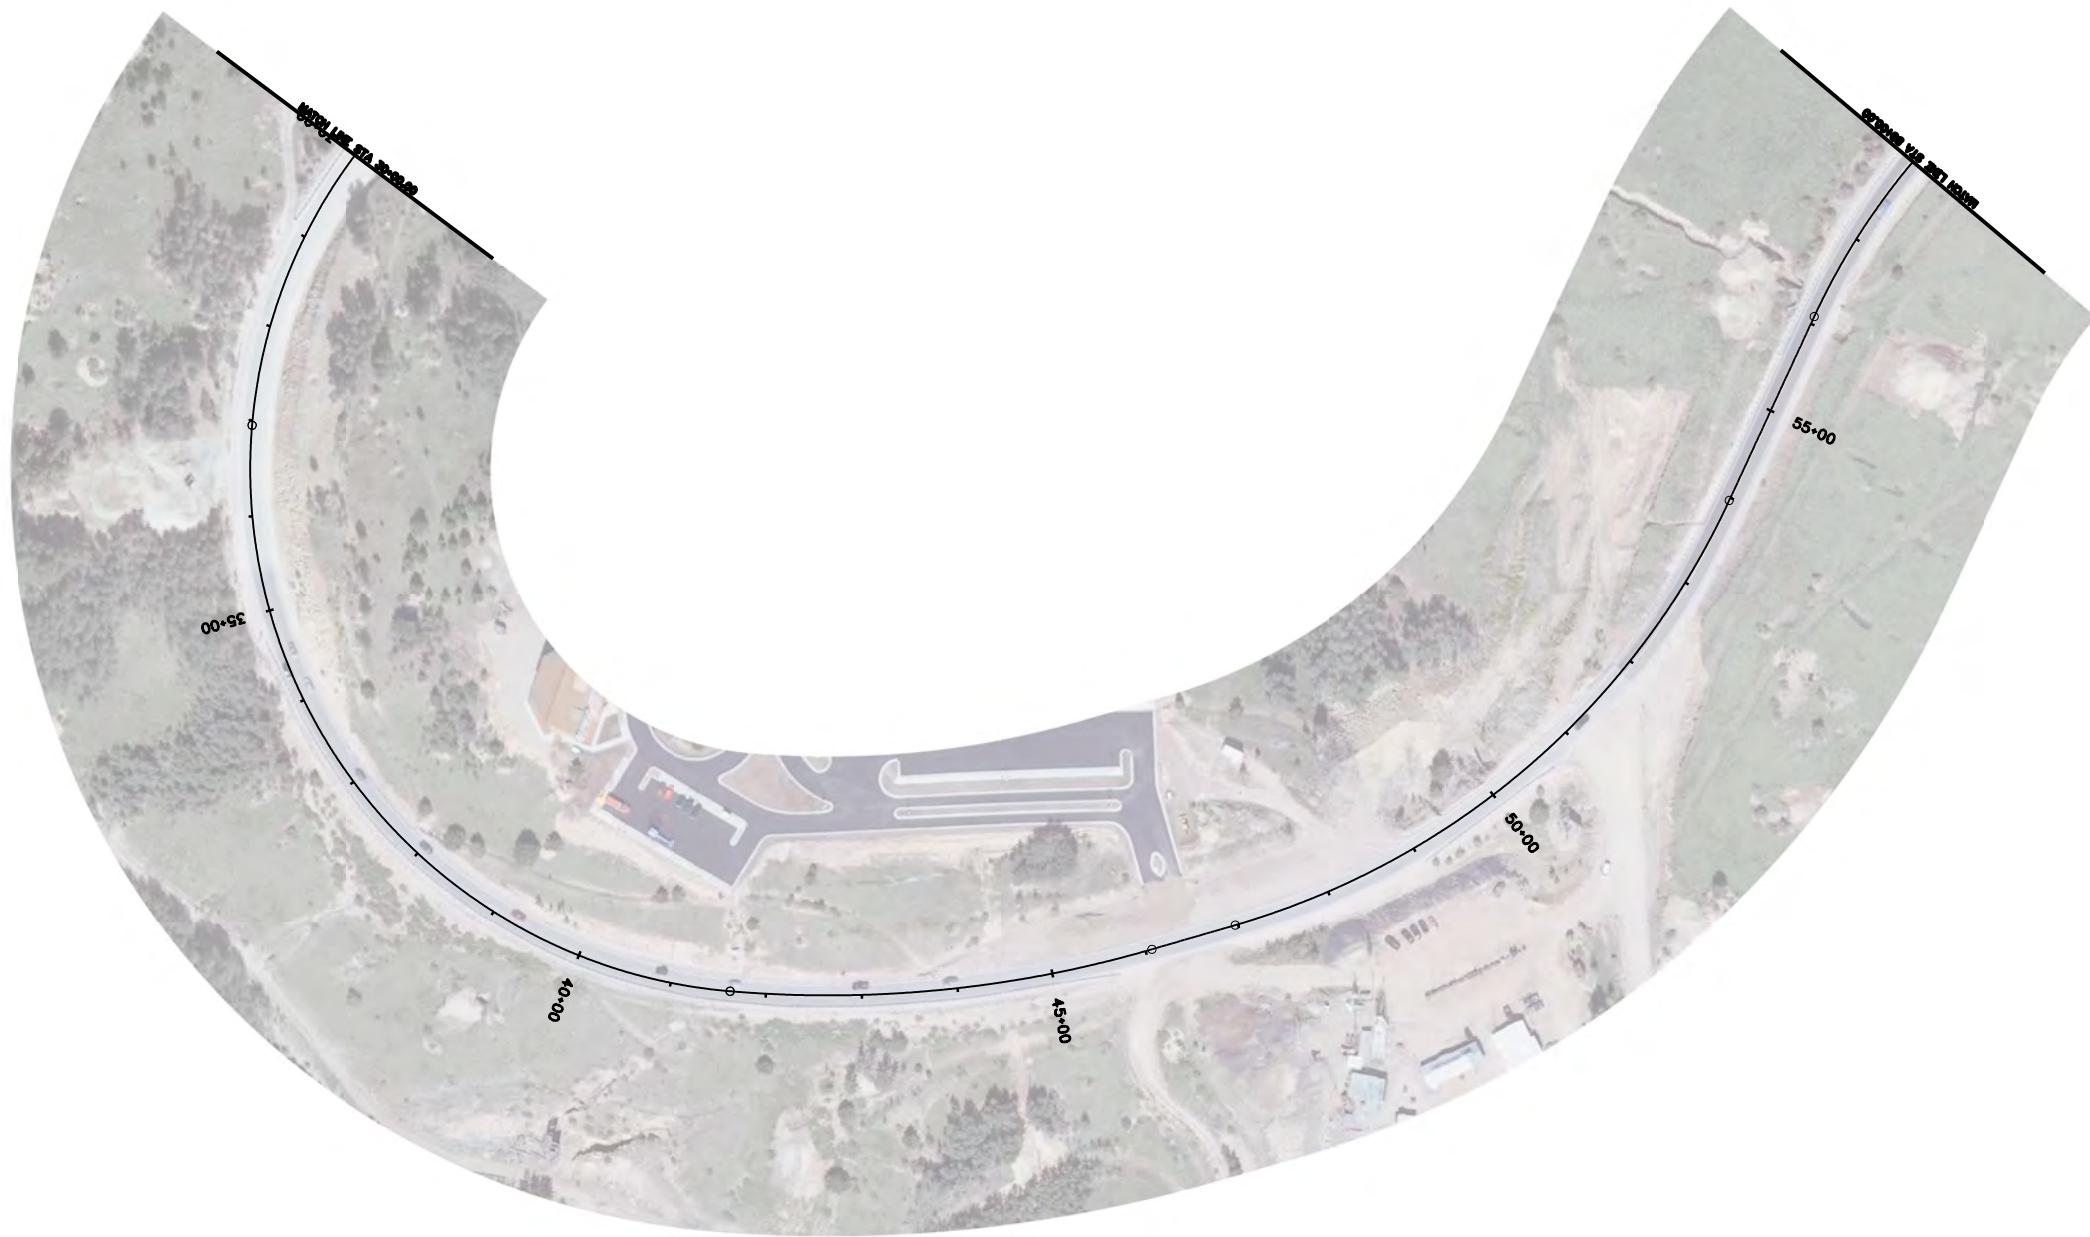

**Know what's below.
Call before you dig.**

Print Date: 2/27/2017		Sheet Revisions			Colorado Department of Transportation 1480 Quail Lake Loop, Suite A Colorado Springs, CO 80906 Phone: 719-227-3231 FAX: 719-227-3298 Region 2	As Constructed	PLAN SHEET			Project No./Code	
File Name: 21254DES_Plan01.dgn		Date:	Comments	Init.		No Revisions:				STA 067A-039	
Horiz. Scale: 1:200 Vert. Scale: As Noted						Revised:	Designer: AWG	Structure Numbers	21254		
Unit Information Unit Leader Initials						Void:	Detailer:	Subset Sheets: of	Sheet Number	34	
					Sheet Subset: PLAN						

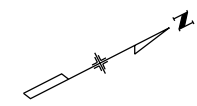

**Know what's below.
Call before you dig.**

Print Date: 2/27/2017
File Name: 21254DES_Plan02.dgn
Horiz. Scale: 1:200 Vert. Scale: As Noted
Unit Information Unit Leader Initials

Sheet Revisions		
Date:	Comments	Init.

Colorado Department of Transportation



1480 Quail Lake Loop, Suite A
 Colorado Springs, CO 80906
 Phone: 719-227-3231 FAX: 719-227-3298


Region 2 DLH

As Constructed
No Revisions:
Revised:
Void:

PLAN SHEET			
Designer:	AWG	Structure Numbers	
Detailer:			
Sheet Subset:	PLAN	Subset Sheets:	of

Project No./Code
STA 067A-039
21254
Sheet Number 35

gilberta 9:57:23 AM C:\Projects\21254 - SH 67 Cripple Creek to Westcreek\Design\Drawings\21254DES_Plan02.dgn

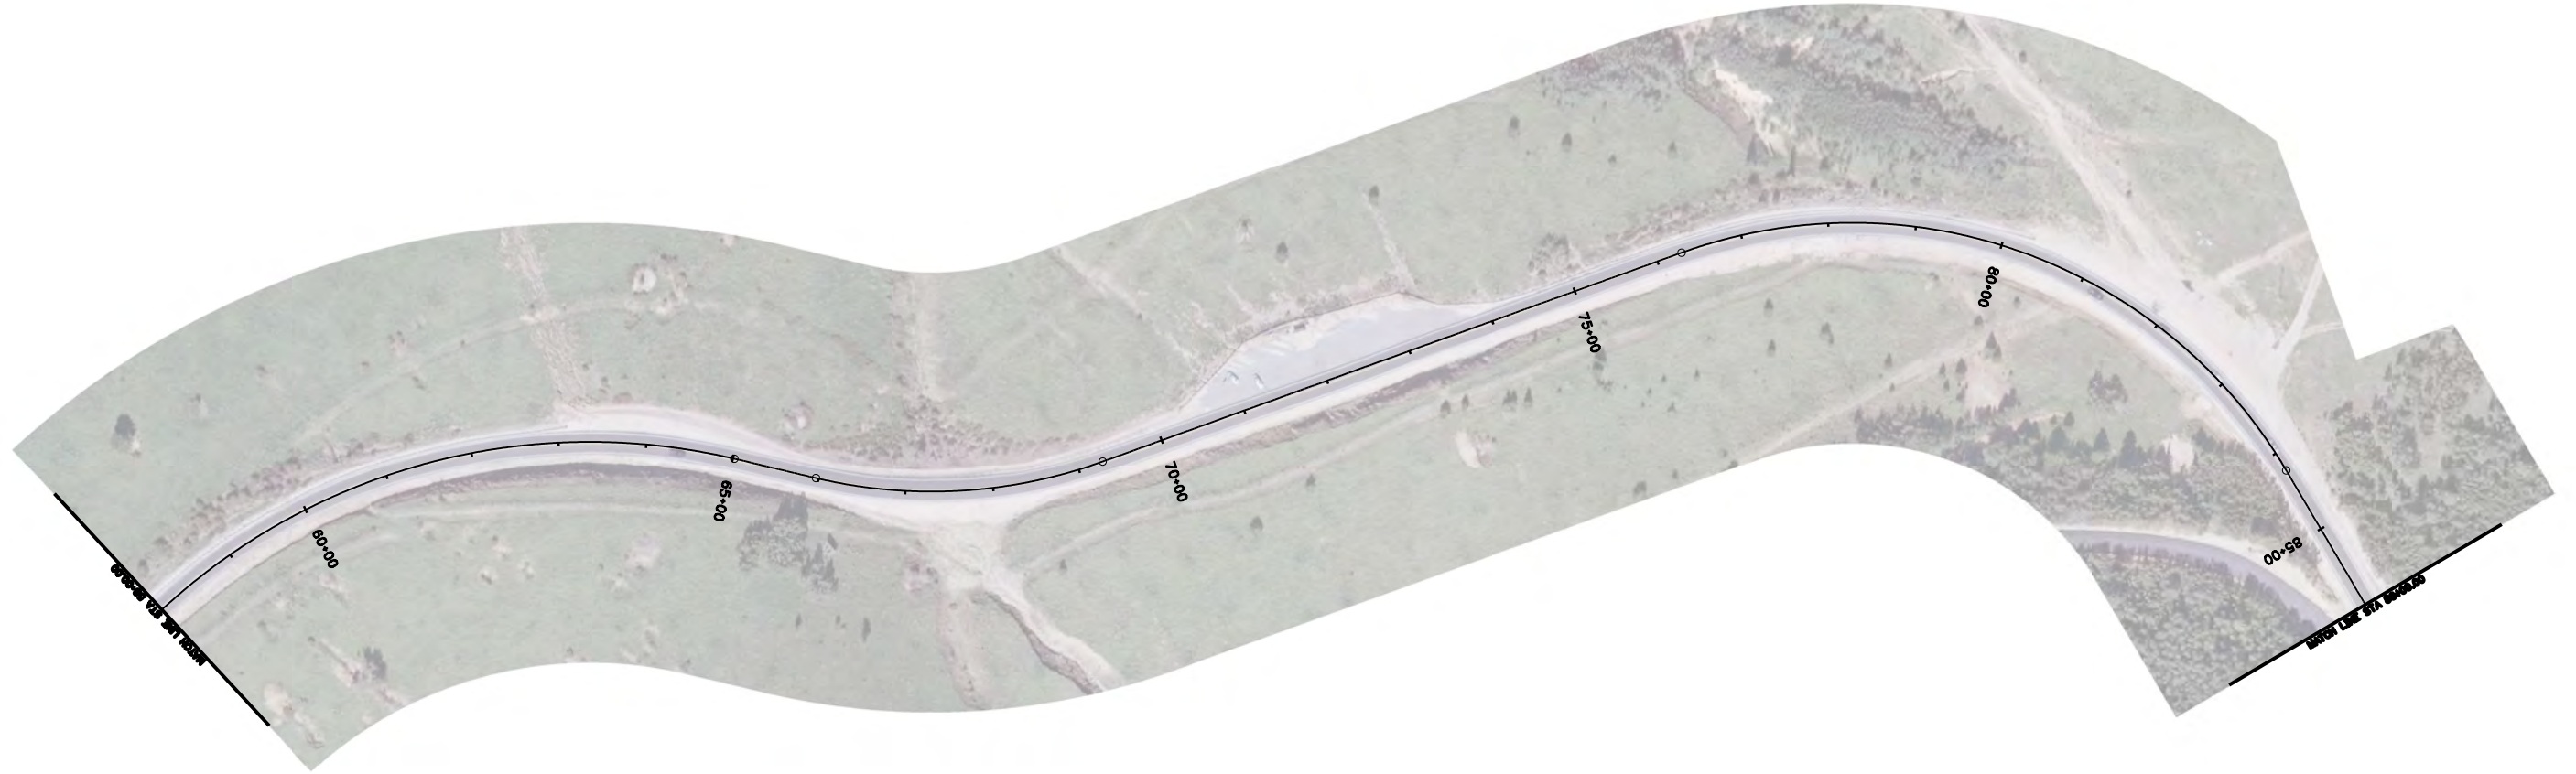

**Know what's below.
Call before you dig.**

Print Date: 2/27/2017	0000
File Name: 21254DES_Plan03.dgn	
Horiz. Scale: 1:200 Vert. Scale: As Noted	
Unit Information Unit Leader Initials	

Sheet Revisions		
Date:	Comments	Init.

Colorado Department of Transportation



1480 Quail Lake Loop, Suite A
Colorado Springs, CO 80906
Phone: 719-227-3231 FAX: 719-227-3298


Region 2 DLH

As Constructed
No Revisions:
Revised:
Void:

PLAN SHEET			
Designer:	AWG	Structure Numbers	
Detailer:			
Sheet Subset:	PLAN	Subset Sheets:	of

Project No./Code
STA 067A-039
21254
Sheet Number 36

gibberta 9:57:30 AM C:\Projects\21254 - SH 67 Cripple Creek to Westcreek\Design\Drawings\21254DES_Plan03.dgn

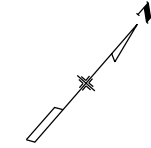

**Know what's below.
Call before you dig.**

Print Date: 2/27/2017
File Name: 21254DES_Plan04.dgn
Horiz. Scale: 1:200 Vert. Scale: As Noted
Unit Information Unit Leader Initials

Sheet Revisions		
Date:	Comments	Init.

Colorado Department of Transportation



1480 Quail Lake Loop, Suite A
Colorado Springs, CO 80906
Phone: 719-227-3231 FAX: 719-227-3298



Region 2 DLH

As Constructed
No Revisions:
Revised:
Void:

PLAN SHEET			
Designer:	AWG	Structure Numbers	
Detailer:			
Sheet Subset:	PLAN	Subset Sheets:	of


Project No./Code	
STA 067A-039	
	21254
Sheet Number	37

gilberta 9:57:36 AM C:\Projects\21254 - SH 67 Cripple Creek to Westcreek\Design\Drawings\21254DES_Plan04.dgn

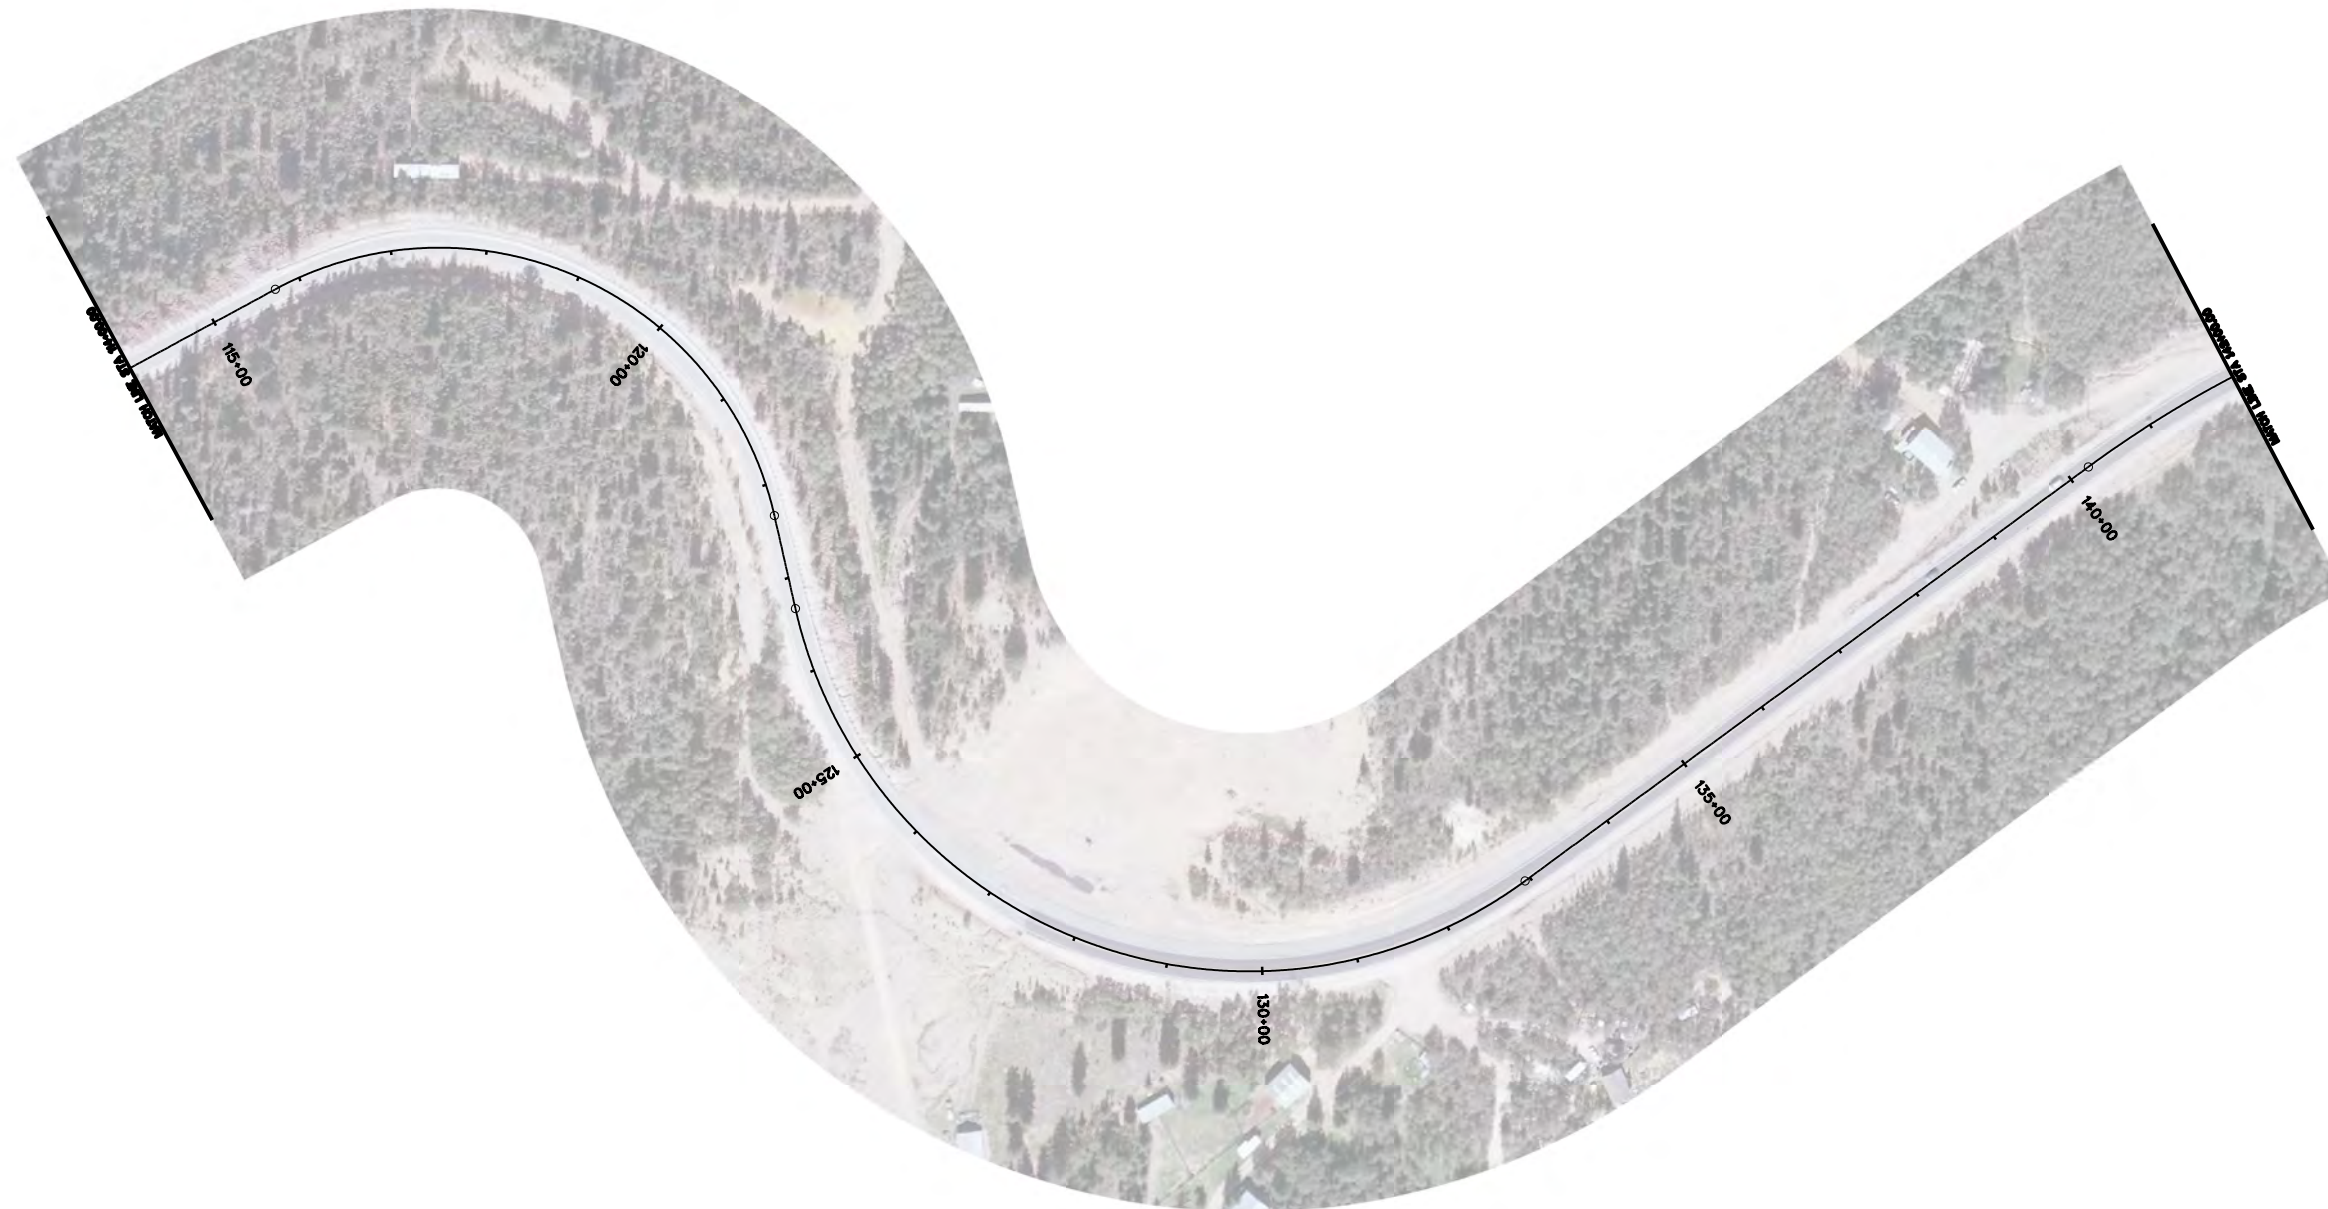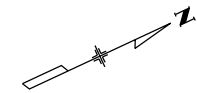

**Know what's below.
Call before you dig.**

Print Date: 2/27/2017
File Name: 21254DES_Plan05.dgn
Horiz. Scale: 1:200 Vert. Scale: As Noted
Unit Information Unit Leader Initials

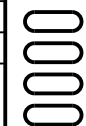

Sheet Revisions		
Date:	Comments	Init.

Colorado Department of Transportation



1480 Quail Lake Loop, Suite A
Colorado Springs, CO 80906
Phone: 719-227-3231 FAX: 719-227-3298


Region 2 DLH

As Constructed
No Revisions:
Revised:
Void:

PLAN SHEET			
Designer:	AWG	Structure Numbers	
Detailer:			
Sheet Subset:	PLAN	Subset Sheets:	of

Project No./Code	
STA 067A-039	
	21254
Sheet Number	38

gilberta 9:57:43 AM C:\Projects\21254 - SH 67 Cripple Creek to Westcreek\Design\Drawings\21254DES_Plan05.dgn

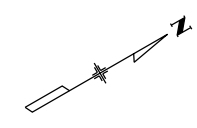

**Know what's below.
Call before you dig.**

Print Date: 2/27/2017
File Name: 21254DES_Plan06.dgn
Horiz. Scale: 1:200 Vert. Scale: As Noted
Unit Information Unit Leader Initials

Sheet Revisions		
Date:	Comments	Init.

Colorado Department of Transportation



1480 Quail Lake Loop, Suite A
Colorado Springs, CO 80906
Phone: 719-227-3231 FAX: 719-227-3298


Region 2 DLH

As Constructed
No Revisions:
Revised:
Void:

PLAN SHEET			
Designer:	AWG	Structure Numbers	
Detailer:			
Sheet Subset:	PLAN	Subset Sheets:	of

Project No./Code
STA 067A-039
21254
Sheet Number 39

gilberta 9:57:50 AM C:\Projects\21254 - SH 67 Cripple Creek to Westcreek\Design\Drawings\21254DES_Plan06.dgn

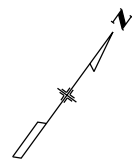

**Know what's below.
Call before you dig.**

Print Date: 2/27/2017
File Name: 21254DES_Plan07.dgn
Horiz. Scale: 1:200 Vert. Scale: As Noted
Unit Information Unit Leader Initials



Sheet Revisions		
Date:	Comments	Init.

Colorado Department of Transportation

1480 Quail Lake Loop, Suite A
Colorado Springs, CO 80906
Phone: 719-227-3231 FAX: 719-227-3298


Region 2 DLH

As Constructed
No Revisions:
Revised:
Void:

PLAN SHEET			
Designer:	AWG	Structure Numbers	
Detailer:			
Sheet Subset:	PLAN	Subset Sheets:	of

Project No./Code	
STA 067A-039	
	21254
Sheet Number	40

gibberta 9:57:57 AM C:\Projects\21254 - SH 67 Cripple Creek to Westcreek\Design\Drawings\21254DES_Plan07.dgn

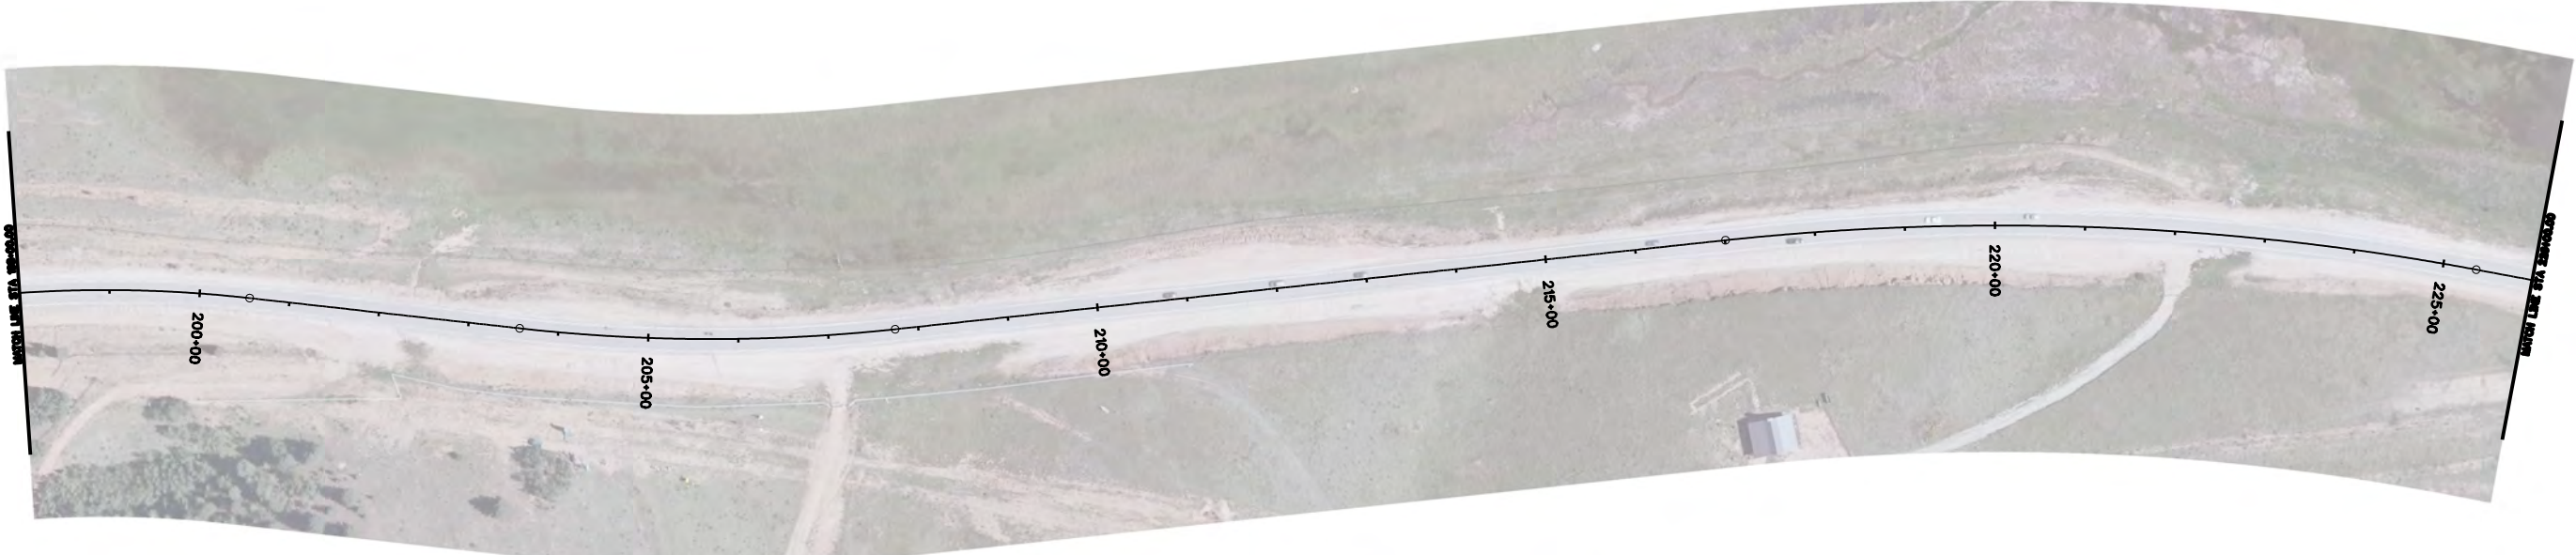

**Know what's below.
Call before you dig.**

Print Date: 2/27/2017
File Name: 21254DES_Plan08.dgn
Horiz. Scale: 1:200 Vert. Scale: As Noted
Unit Information Unit Leader Initials

Sheet Revisions		
Date:	Comments	Init.

Colorado Department of Transportation



1480 Quail Lake Loop, Suite A
Colorado Springs, CO 80906
Phone: 719-227-3231 FAX: 719-227-3298


Region 2 **DLH**

As Constructed
No Revisions:
Revised:
Void:

PLAN SHEET			
Designer:	AWG	Structure Numbers	
Detailer:			
Sheet Subset:	PLAN	Subset Sheets:	of

Project No./Code
STA 067A-039
21254
Sheet Number 41

gilberta 9:58:04 AM C:\Projects\21254 - SH 67 Cripple Creek to Westcreek\Design\Drawings\21254DES_Plan08.dgn

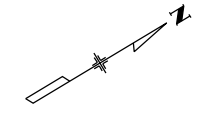

**Know what's below.
Call before you dig.**

Print Date: 2/27/2017
File Name: 21254DES_Plan09.dgn
Horiz. Scale: 1:200 Vert. Scale: As Noted
Unit Information Unit Leader Initials

Sheet Revisions		
Date:	Comments	Init.

Colorado Department of Transportation



1480 Quail Lake Loop, Suite A
 Colorado Springs, CO 80906
 Phone: 719-227-3231 FAX: 719-227-3298


Region 2 DLH

As Constructed
No Revisions:
Revised:
Void:

PLAN SHEET			
Designer:	AWG	Structure Numbers	
Detailer:			
Sheet Subset:	PLAN	Subset Sheets:	of


Project No./Code	
STA 067A-039	
	21254
Sheet Number	42

gibberta 9:58:10 AM C:\Projects\21254 - SH 67 Cripple Creek to Westcreek\Design\Drawings\21254DES_Plan09.dgn

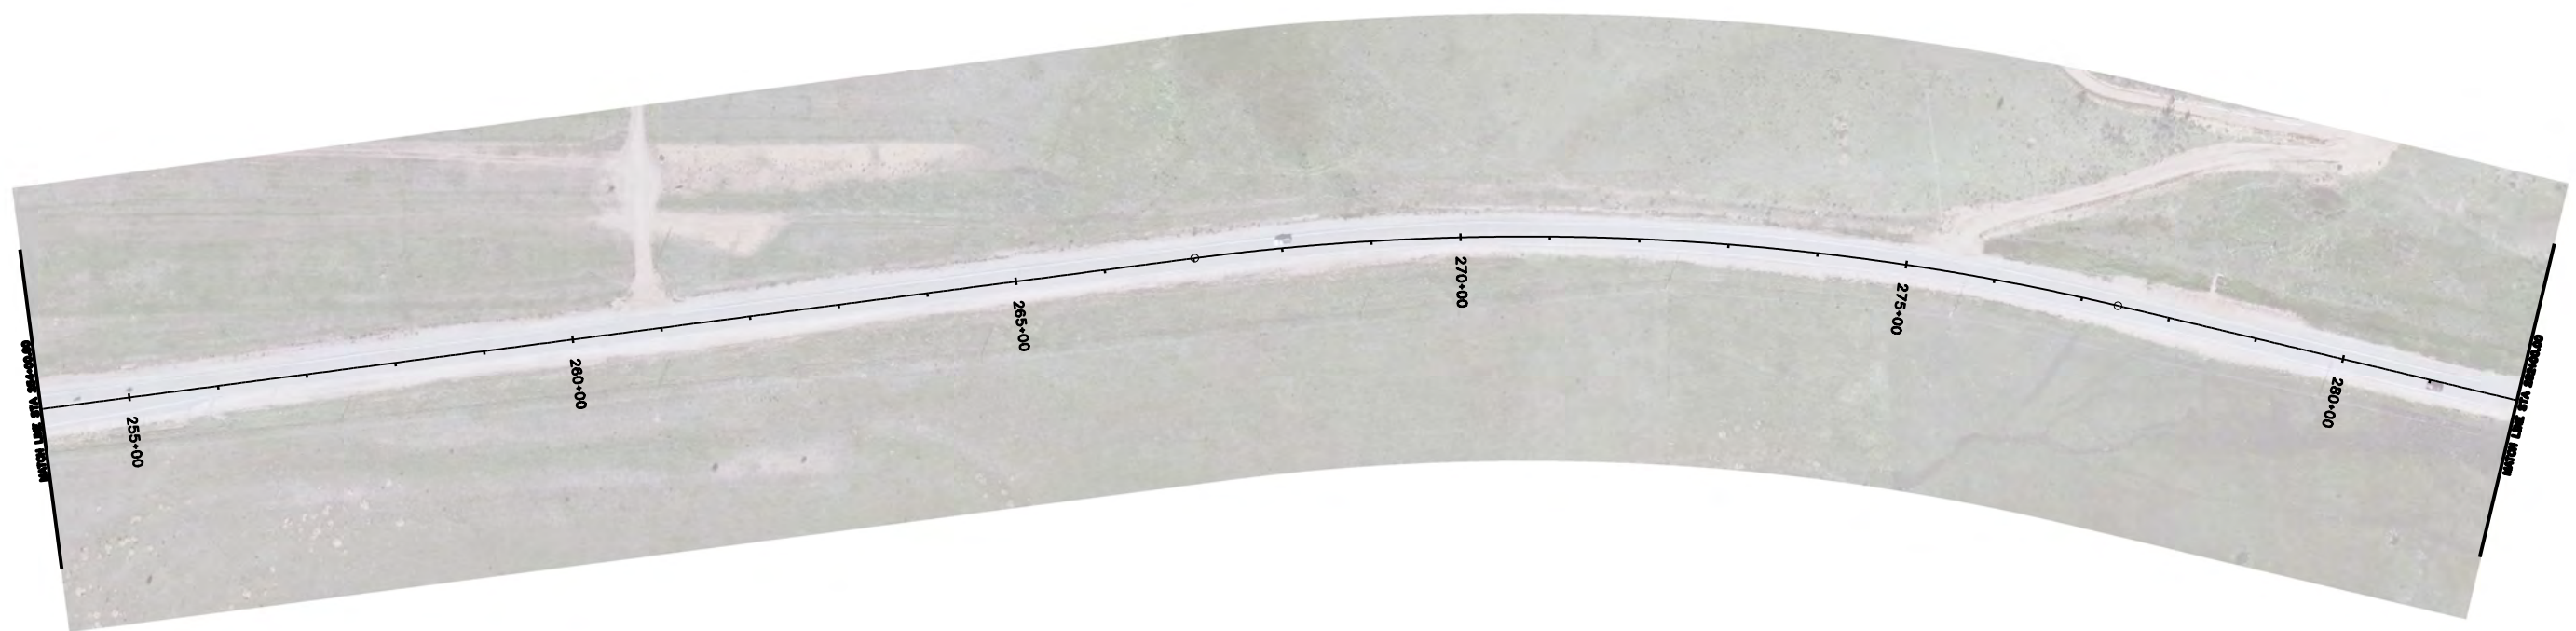

**Know what's below.
Call before you dig.**

Print Date: 2/27/2017
File Name: 21254DES_Plan10.dgn
Horiz. Scale: 1:200 Vert. Scale: As Noted
Unit Information Unit Leader Initials

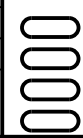

Sheet Revisions		
Date:	Comments	Init.

Colorado Department of Transportation



1480 Quail Lake Loop, Suite A
Colorado Springs, CO 80906
Phone: 719-227-3231 FAX: 719-227-3298


Region 2 DLH

As Constructed
No Revisions:
Revised:
Void:

PLAN SHEET			
Designer:	AWG	Structure Numbers	
Detailer:			
Sheet Subset:	PLAN	Subset Sheets:	of


Project No./Code
STA 067A-039
21254
Sheet Number 43

gibberta 9:58:16 AM C:\Projects\21254 - SH 67 Cripple Creek to Westcreek\Design\Drawings\21254DES_Plan10.dgn

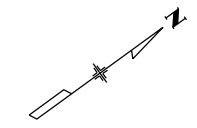

**Know what's below.
Call before you dig.**

Print Date: 2/27/2017
File Name: 21254DES_Plan1.dgn
Horiz. Scale: 1:200 Vert. Scale: As Noted
Unit Information Unit Leader Initials

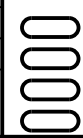

Sheet Revisions		
Date:	Comments	Init.

Colorado Department of Transportation



1480 Quail Lake Loop, Suite A
Colorado Springs, CO 80906
Phone: 719-227-3231 FAX: 719-227-3298


Region 2 DLH

As Constructed
No Revisions:
Revised:
Void:

PLAN SHEET			
Designer:	AWG	Structure Numbers	
Detailer:			
Sheet Subset:	PLAN	Subset Sheets:	of

Project No./Code	
STA 067A-039	
	21254
Sheet Number	44

giberta 9:56:22 AM C:\Projects\21254 - SH 67 Cripple Creek to Westcreek\Design\Drawings\21254DES_Plan1.dgn

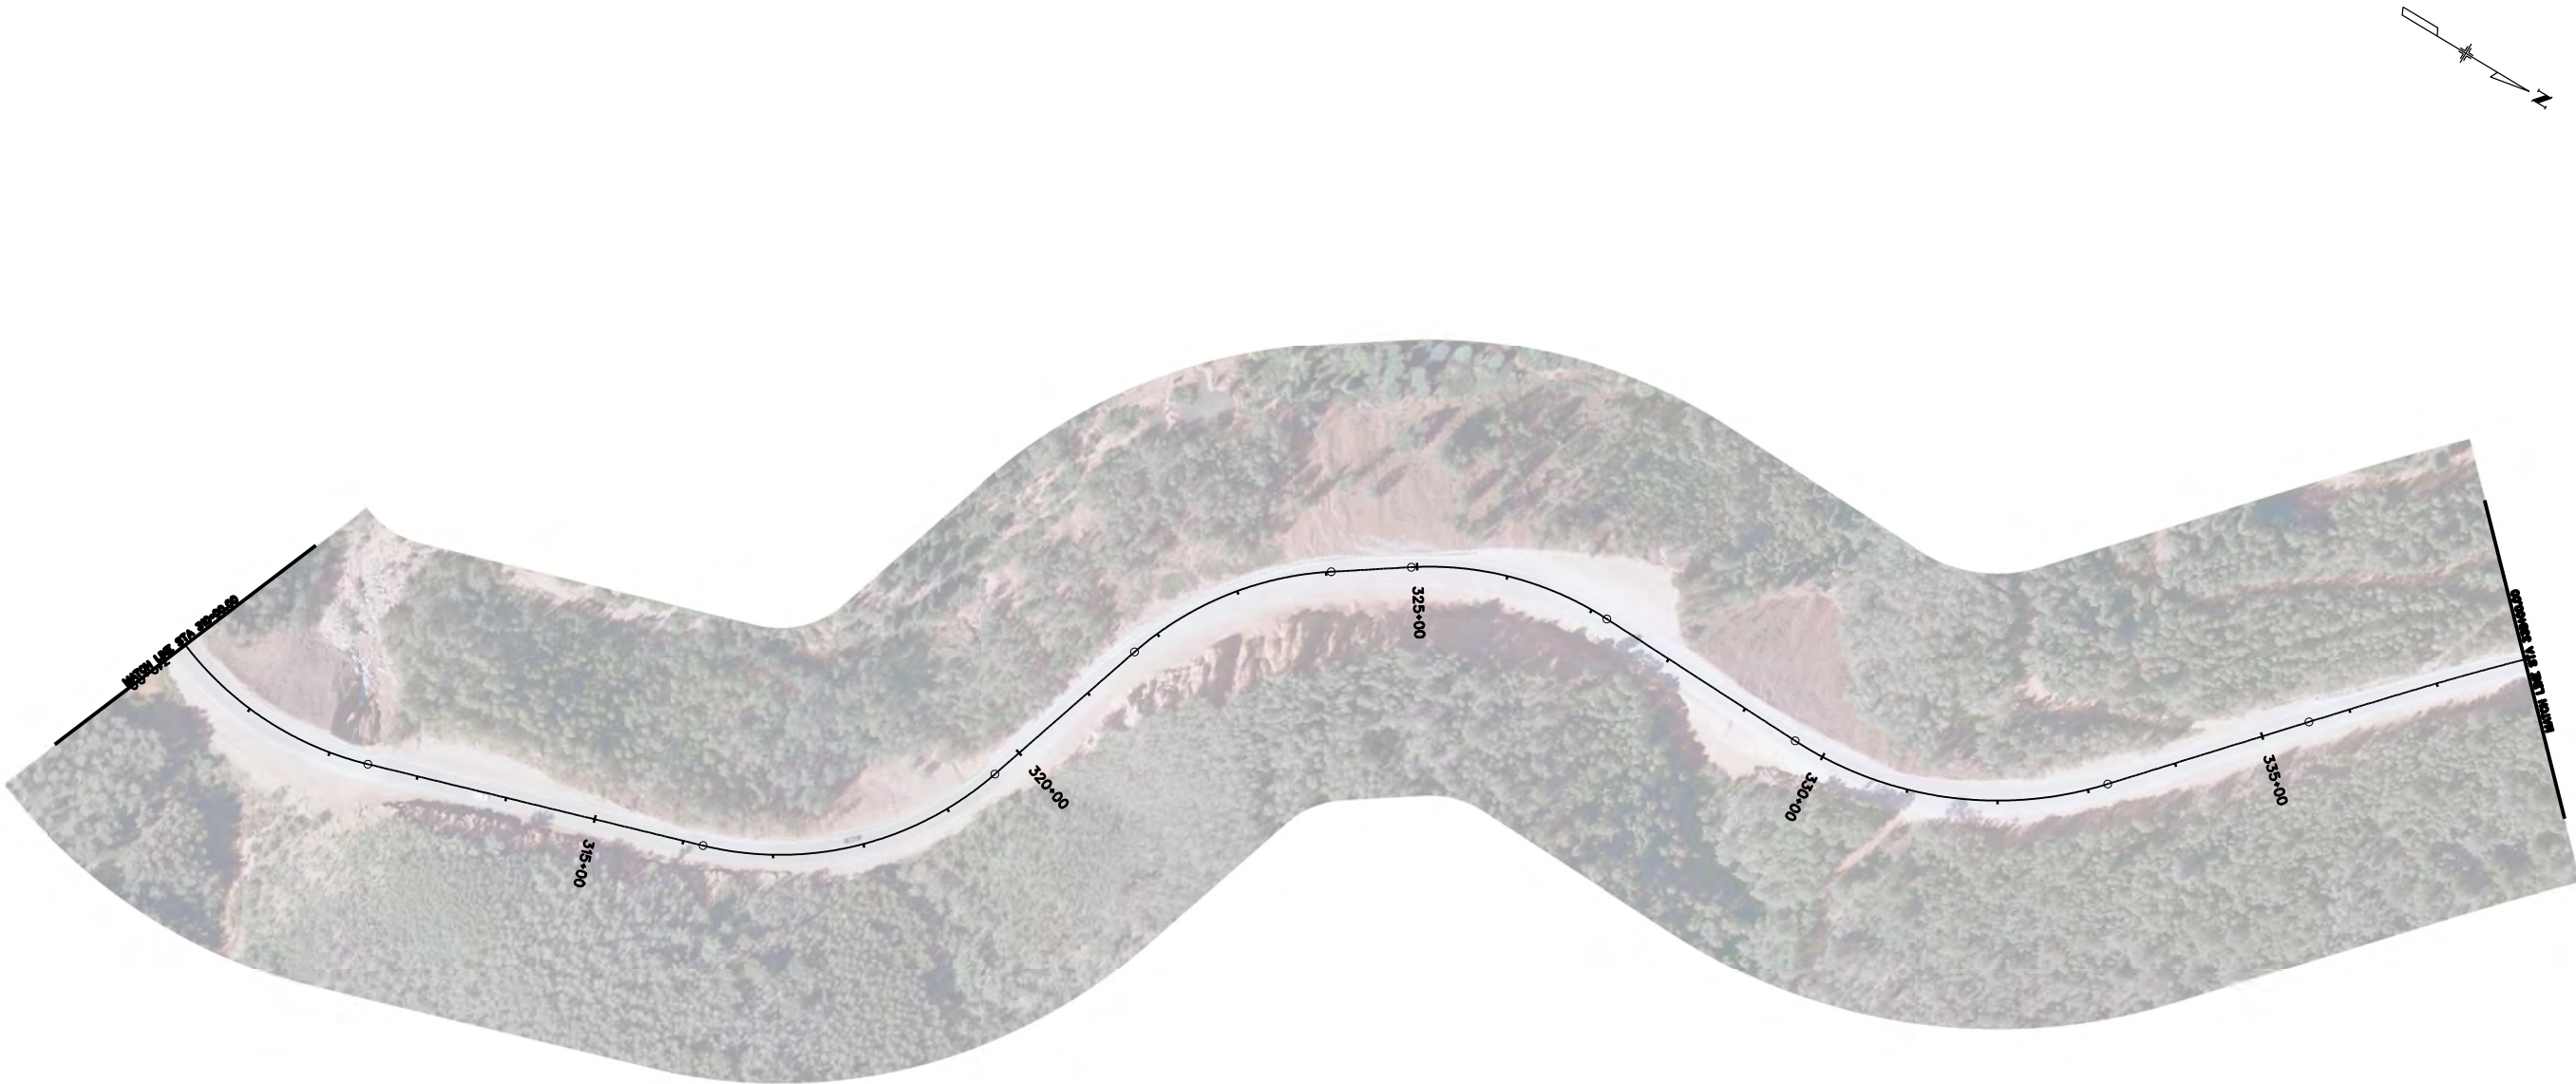

**Know what's below.
Call before you dig.**

Print Date: 2/27/2017	0000
File Name: 21254DES_Plan12.dgn	
Horiz. Scale: 1:200 Vert. Scale: As Noted	
Unit Information Unit Leader Initials	

Sheet Revisions		
Date:	Comments	Init.

Colorado Department of Transportation



1480 Quail Lake Loop, Suite A
 Colorado Springs, CO 80906
 Phone: 719-227-3231 FAX: 719-227-3298



Region 2 **DLH**

As Constructed
No Revisions:
Revised:
Void:

PLAN SHEET			
Designer:	AWG	Structure Numbers	
Detailer:			
Sheet Subset:	PLAN	Subset Sheets:	of

Project No./Code
STA 067A-039
21254
Sheet Number 45

gilberta 9:56:29 AM C:\Projects\21254 - SH 67 Cripple Creek to Westcreek\Design\Drawings\21254DES_Plan12.dgn

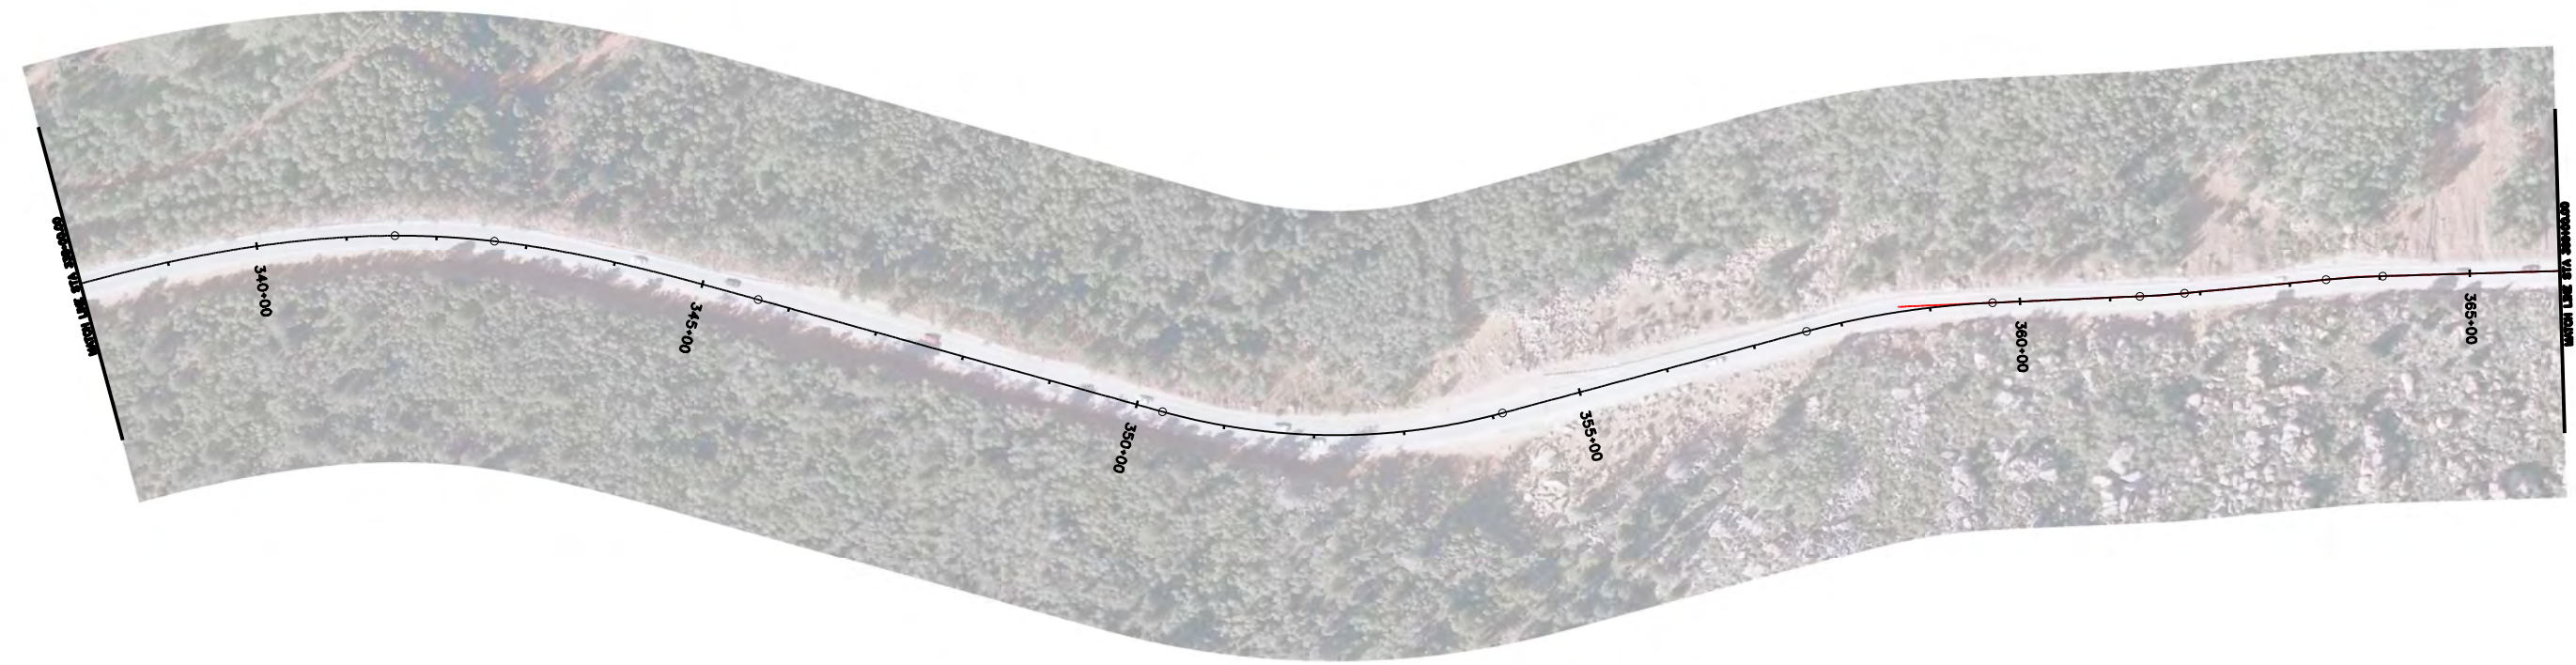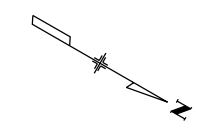

**Know what's below.
Call before you dig.**

Print Date: 2/27/2017
File Name: 21254DES_Plan13.dgn
Horiz. Scale: 1:200 Vert. Scale: As Noted
Unit Information Unit Leader Initials

Sheet Revisions		
Date:	Comments	Init.

Colorado Department of Transportation



1480 Quail Lake Loop, Suite A
 Colorado Springs, CO 80906
 Phone: 719-227-3231 FAX: 719-227-3298



Region 2 **DLH**

As Constructed
No Revisions:
Revised:
Void:

PLAN SHEET			
Designer:	AWG	Structure Numbers	
Detailer:			
Sheet Subset:	PLAN	Subset Sheets:	of


Project No./Code	
STA 067A-039	
	21254
Sheet Number	46

gilberta 9:56:35 AM C:\Projects\21254 - SH 67 Cripple Creek to Westcreek\Design\Drawings\21254DES_Plan13.dgn

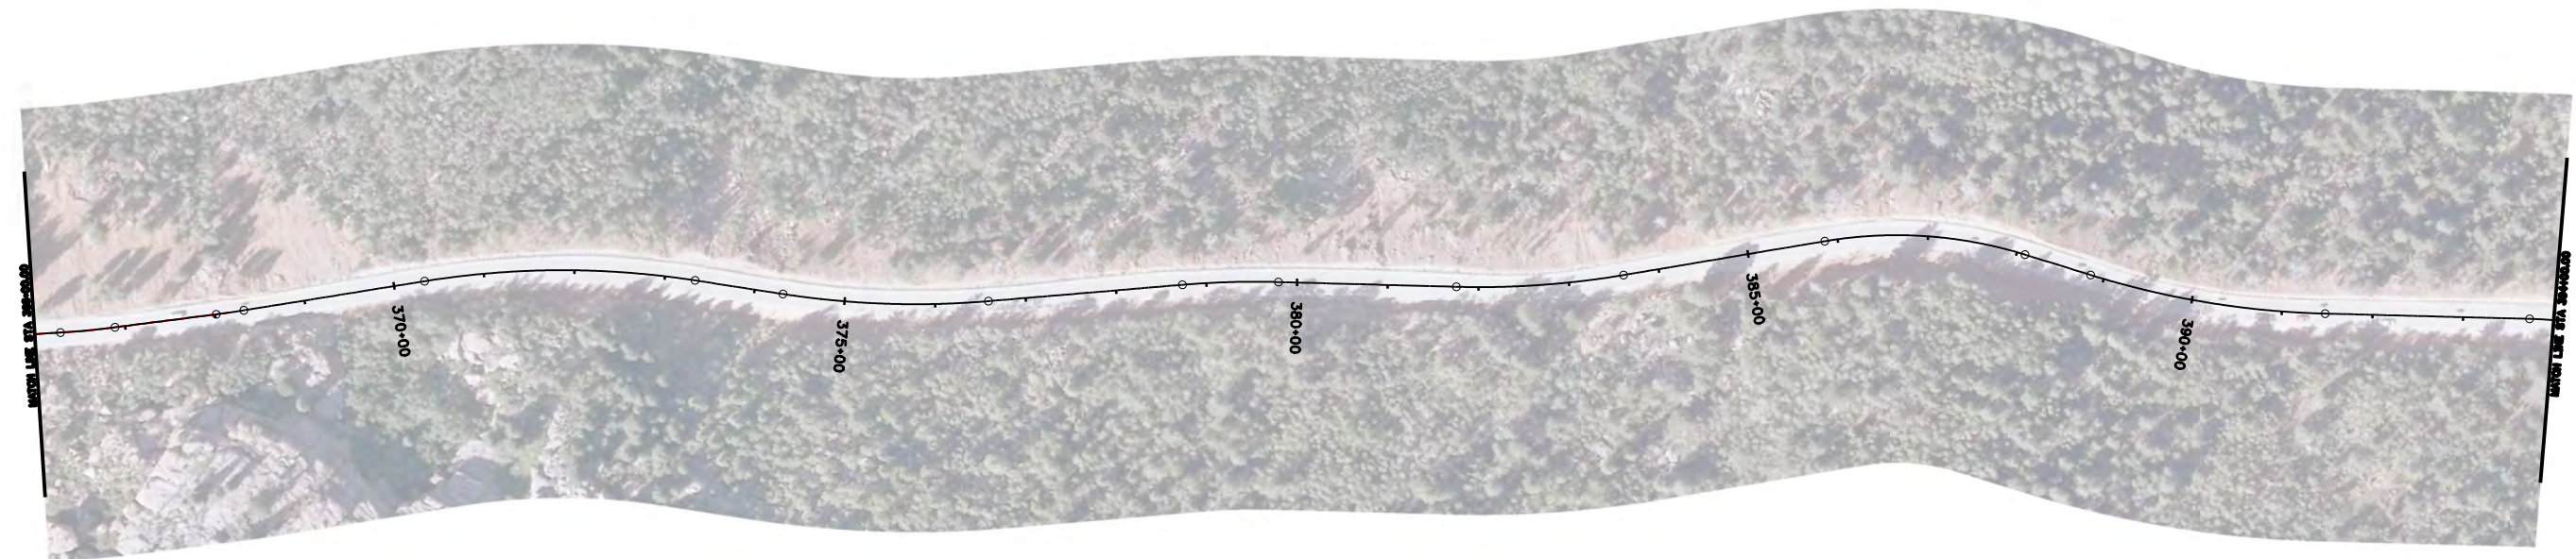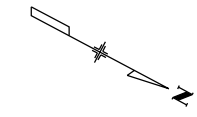

**Know what's below.
Call before you dig.**

Print Date: 2/27/2017
File Name: 21254DES_Plan14.dgn
Horiz. Scale: 1:200 Vert. Scale: As Noted
Unit Information Unit Leader Initials

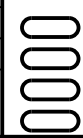

Sheet Revisions		
Date:	Comments	Init.

Colorado Department of Transportation



1480 Quail Lake Loop, Suite A
Colorado Springs, CO 80906
Phone: 719-227-3231 FAX: 719-227-3298



Region 2 DLH

As Constructed
No Revisions:
Revised:
Void:

PLAN SHEET			
Designer:	AWG	Structure Numbers	
Detailer:			
Sheet Subset:	PLAN	Subset Sheets:	of

Project No./Code
STA 067A-039
21254
Sheet Number 47

gilberta 9:58:42 AM C:\Projects\21254 - SH 67 Cripple Creek to Westcreek\Design\Drawings\21254DES_Plan14.dgn

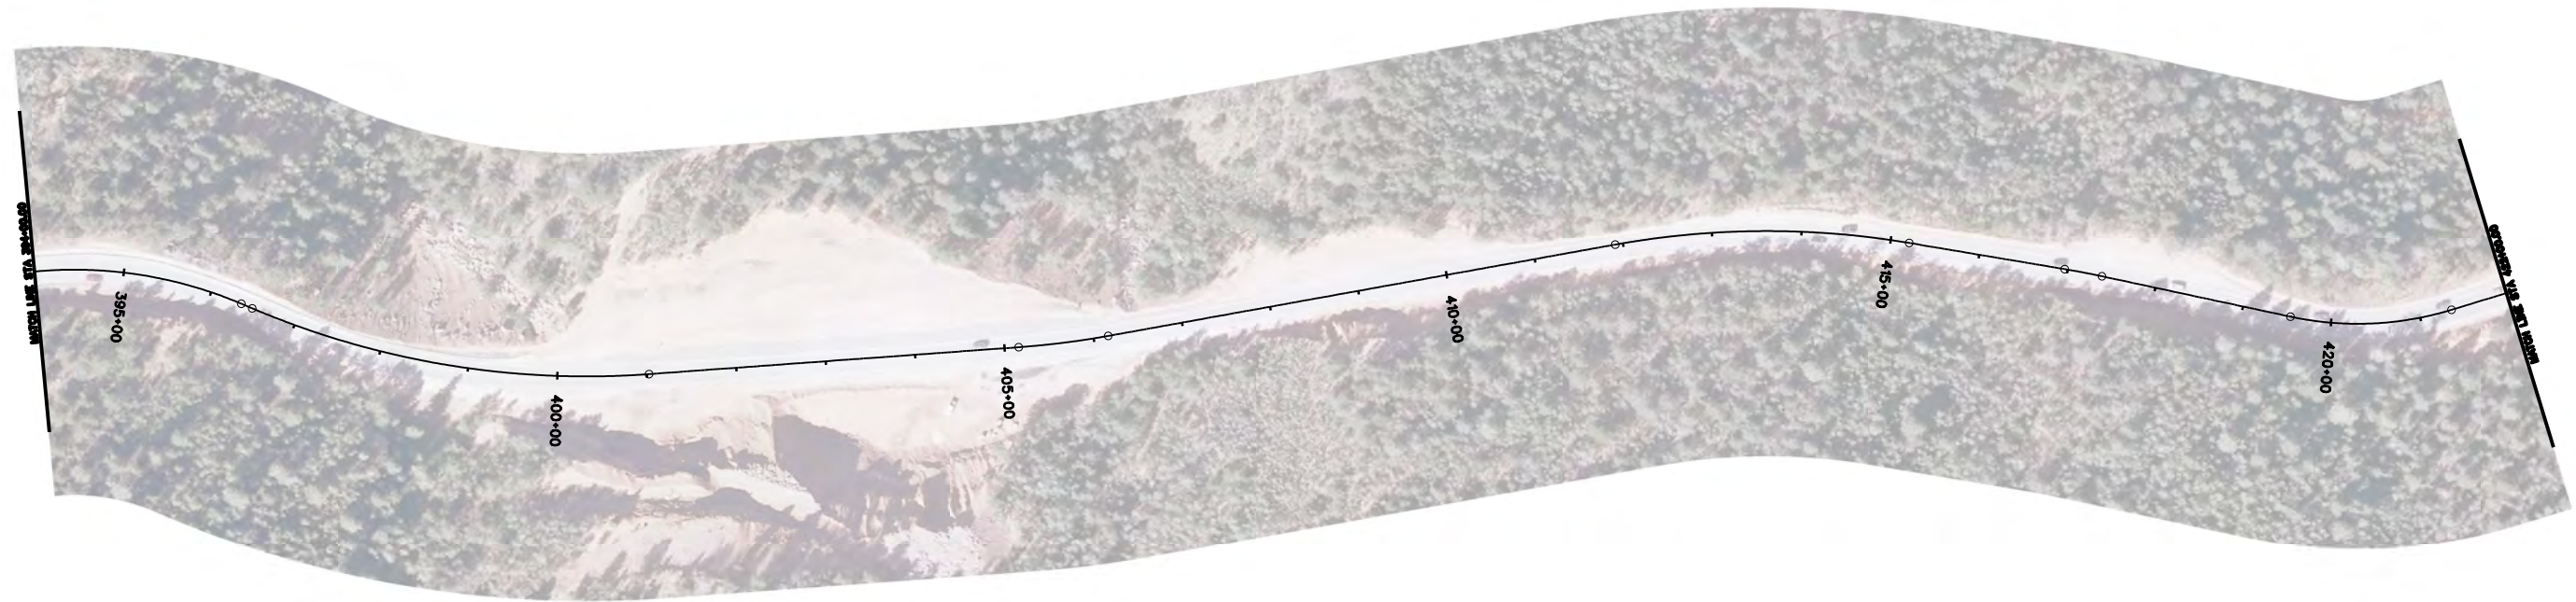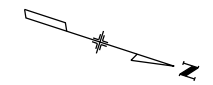

**Know what's below.
Call before you dig.**

Print Date: 2/27/2017
File Name: 21254DES_Plan15.dgn
Horiz. Scale: 1:200 Vert. Scale: As Noted
Unit Information Unit Leader Initials

Sheet Revisions		
Date:	Comments	Init.

Colorado Department of Transportation



1480 Quail Lake Loop, Suite A
Colorado Springs, CO 80906
Phone: 719-227-3231 FAX: 719-227-3298


Region 2 DLH

As Constructed
No Revisions:
Revised:
Void:

PLAN SHEET			
Designer:	AWG	Structure Numbers	
Detailer:			
Sheet Subset:	PLAN	Subset Sheets:	of

Project No./Code	
STA 067A-039	
	21254
Sheet Number	48

gilberta 9:58:49 AM C:\Projects\21254 - SH 67 Cripple Creek to Westcreek\Design\Drawings\21254DES_Plan15.dgn

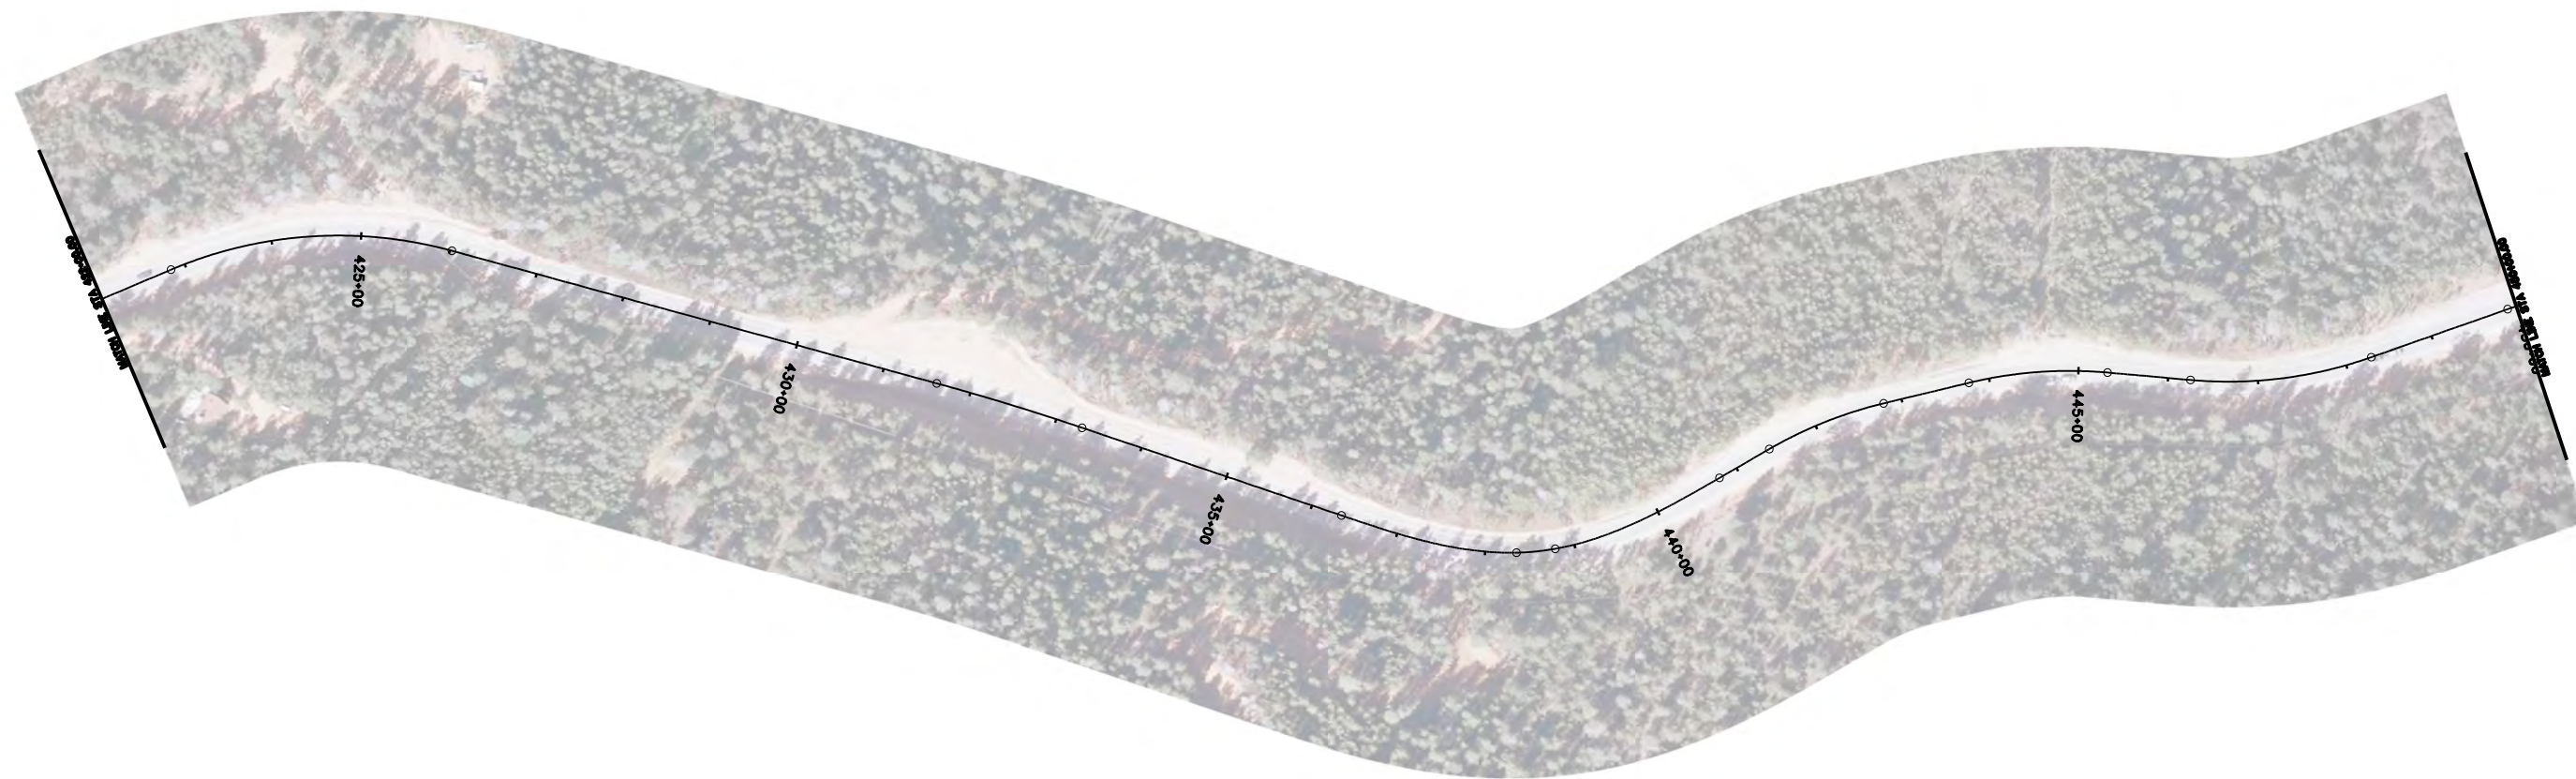

**Know what's below.
Call before you dig.**

Print Date: 2/27/2017
File Name: 21254DES_Plan16.dgn
Horiz. Scale: 1:200 Vert. Scale: As Noted
Unit Information Unit Leader Initials



Sheet Revisions		
Date:	Comments	Init.

Colorado Department of Transportation

1480 Quail Lake Loop, Suite A
Colorado Springs, CO 80906
Phone: 719-227-3231 FAX: 719-227-3298



Region 2 DLH

As Constructed
No Revisions:
Revised:
Void:

PLAN SHEET			
Designer:	AWG	Structure Numbers	
Detailer:			
Sheet Subset:	PLAN	Subset Sheets:	of

Project No./Code	
STA 067A-039	
	21254
Sheet Number	49

gilberta 9:56:56 AM C:\Projects\21254 - SH 67 Cripple Creek to Westcreek\Design\Drawings\21254DES_Plan16.dgn

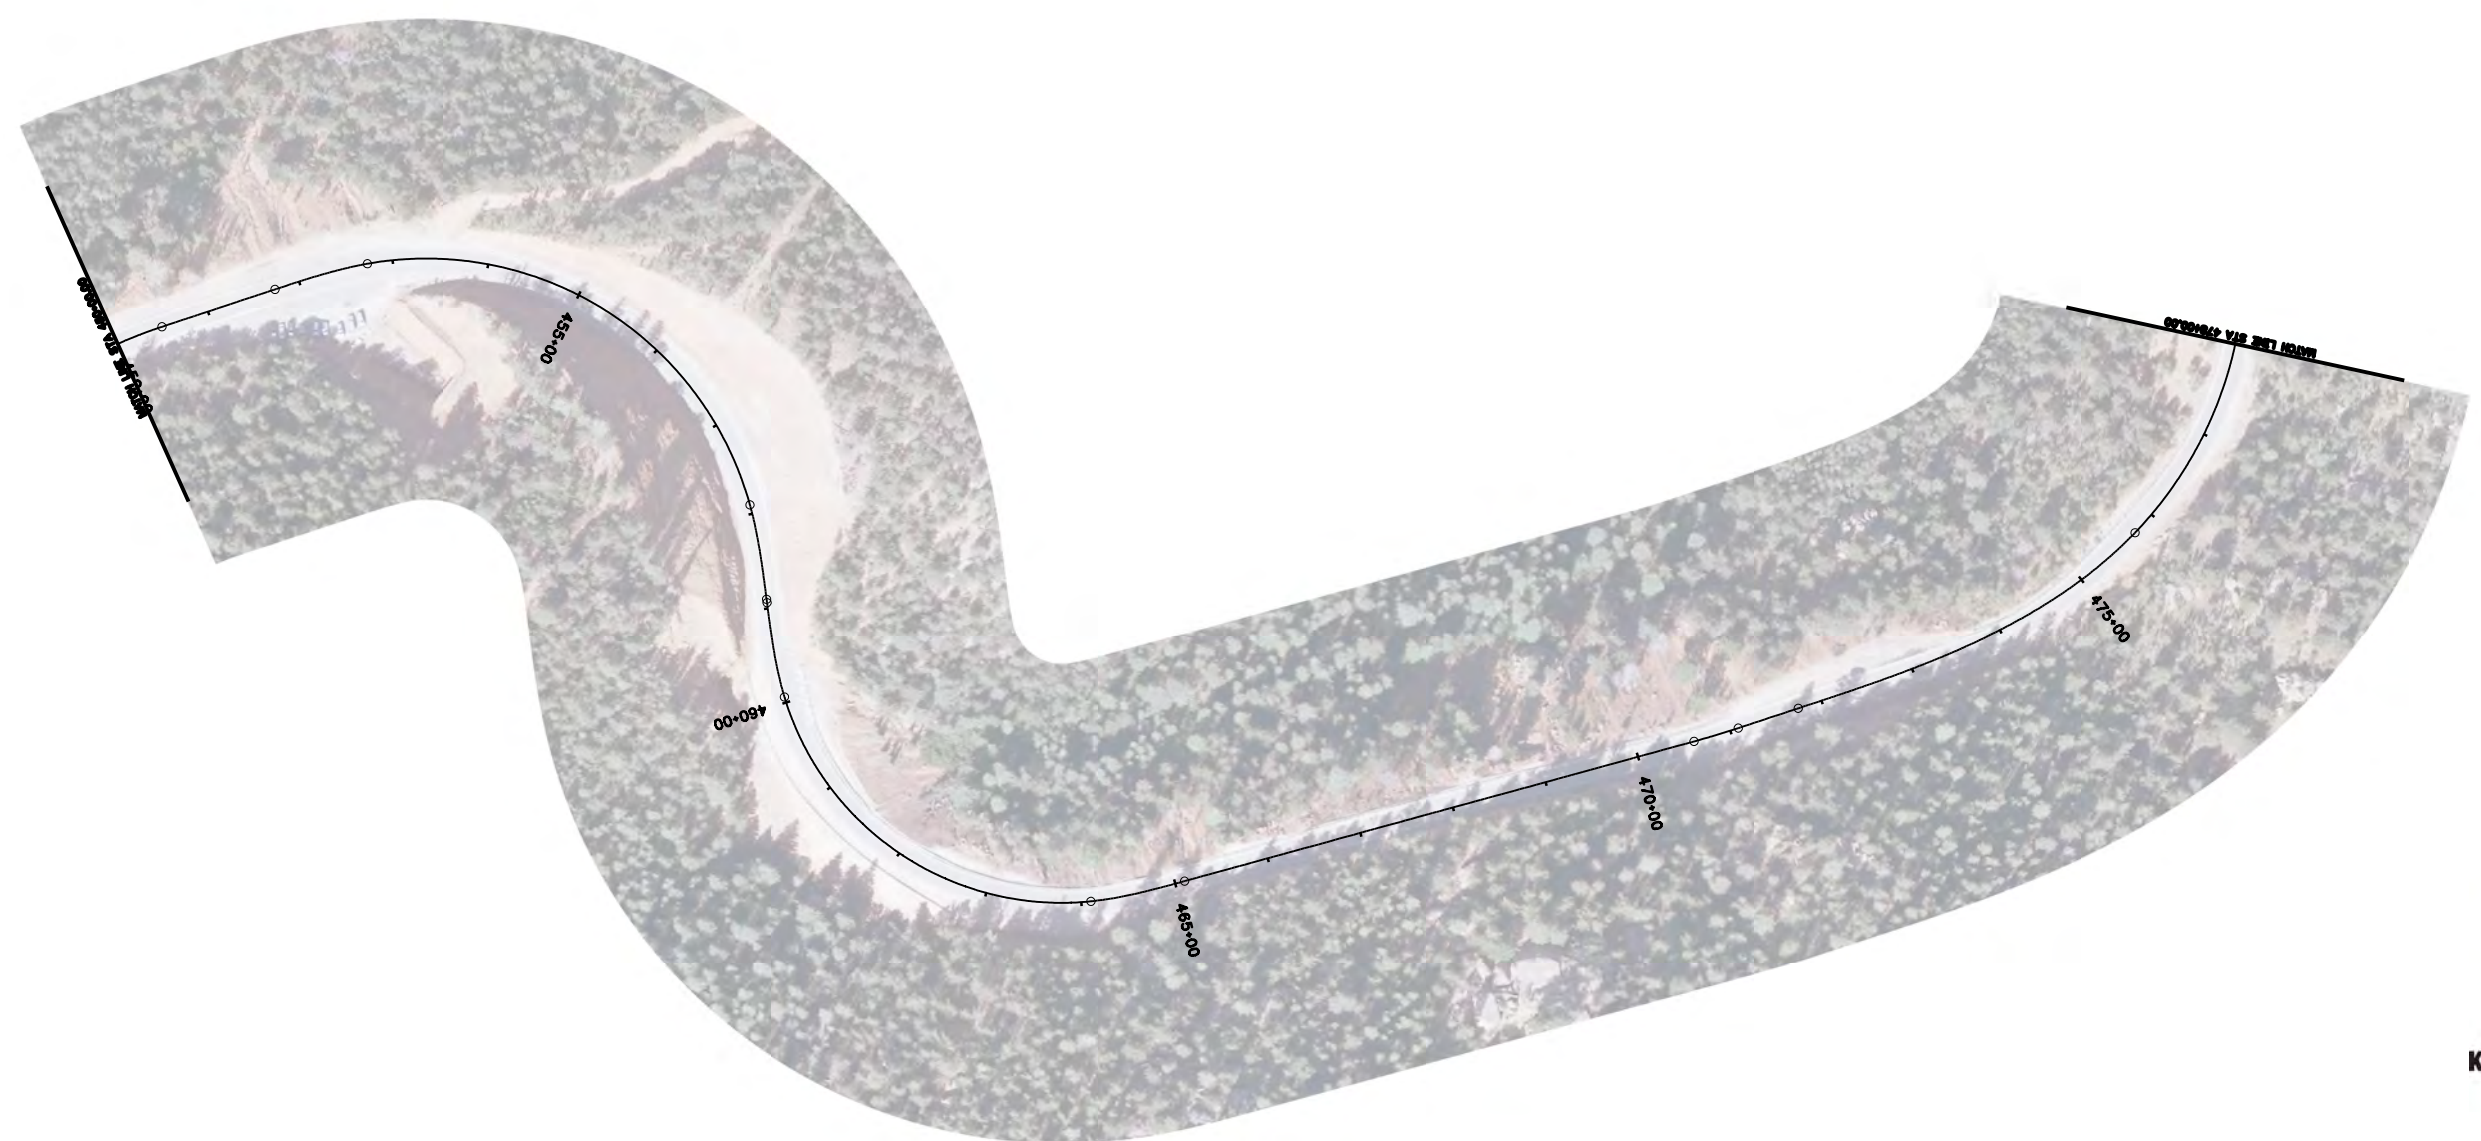
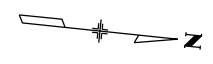


**Know what's below.
Call before you dig.**

Print Date: 2/27/2017		Sheet Revisions			Colorado Department of Transportation 1480 Quail Lake Loop, Suite A Colorado Springs, CO 80906 Phone: 719-227-3231 FAX: 719-227-3298 Region 2	As Constructed		PLAN SHEET			Project No./Code	
File Name: 21254DES_Plan17.dgn		Date:	Comments	Init.		No Revisions:	STA 067A-039					
Horiz. Scale: 1:200 Vert. Scale: As Noted						Revised:	Designer: AWG	Structure Numbers	21254			
Unit Information Unit Leader Initials						Void:	Detailer:	Subset Sheets: of	Sheet Number 50			
					Sheet Subset: PLAN							

gilberta 9:59:02 AM C:\Projects\21254 - SH 67 Cripple Creek to Westcreek\Design\Drawings\21254DES_Plan17.dgn



gilberta 9:59:08 AM C:\Projects\21254 - SH 67 Cripple Creek to Westcreek\Design\Drawings\21254DES_Plan18.dgn

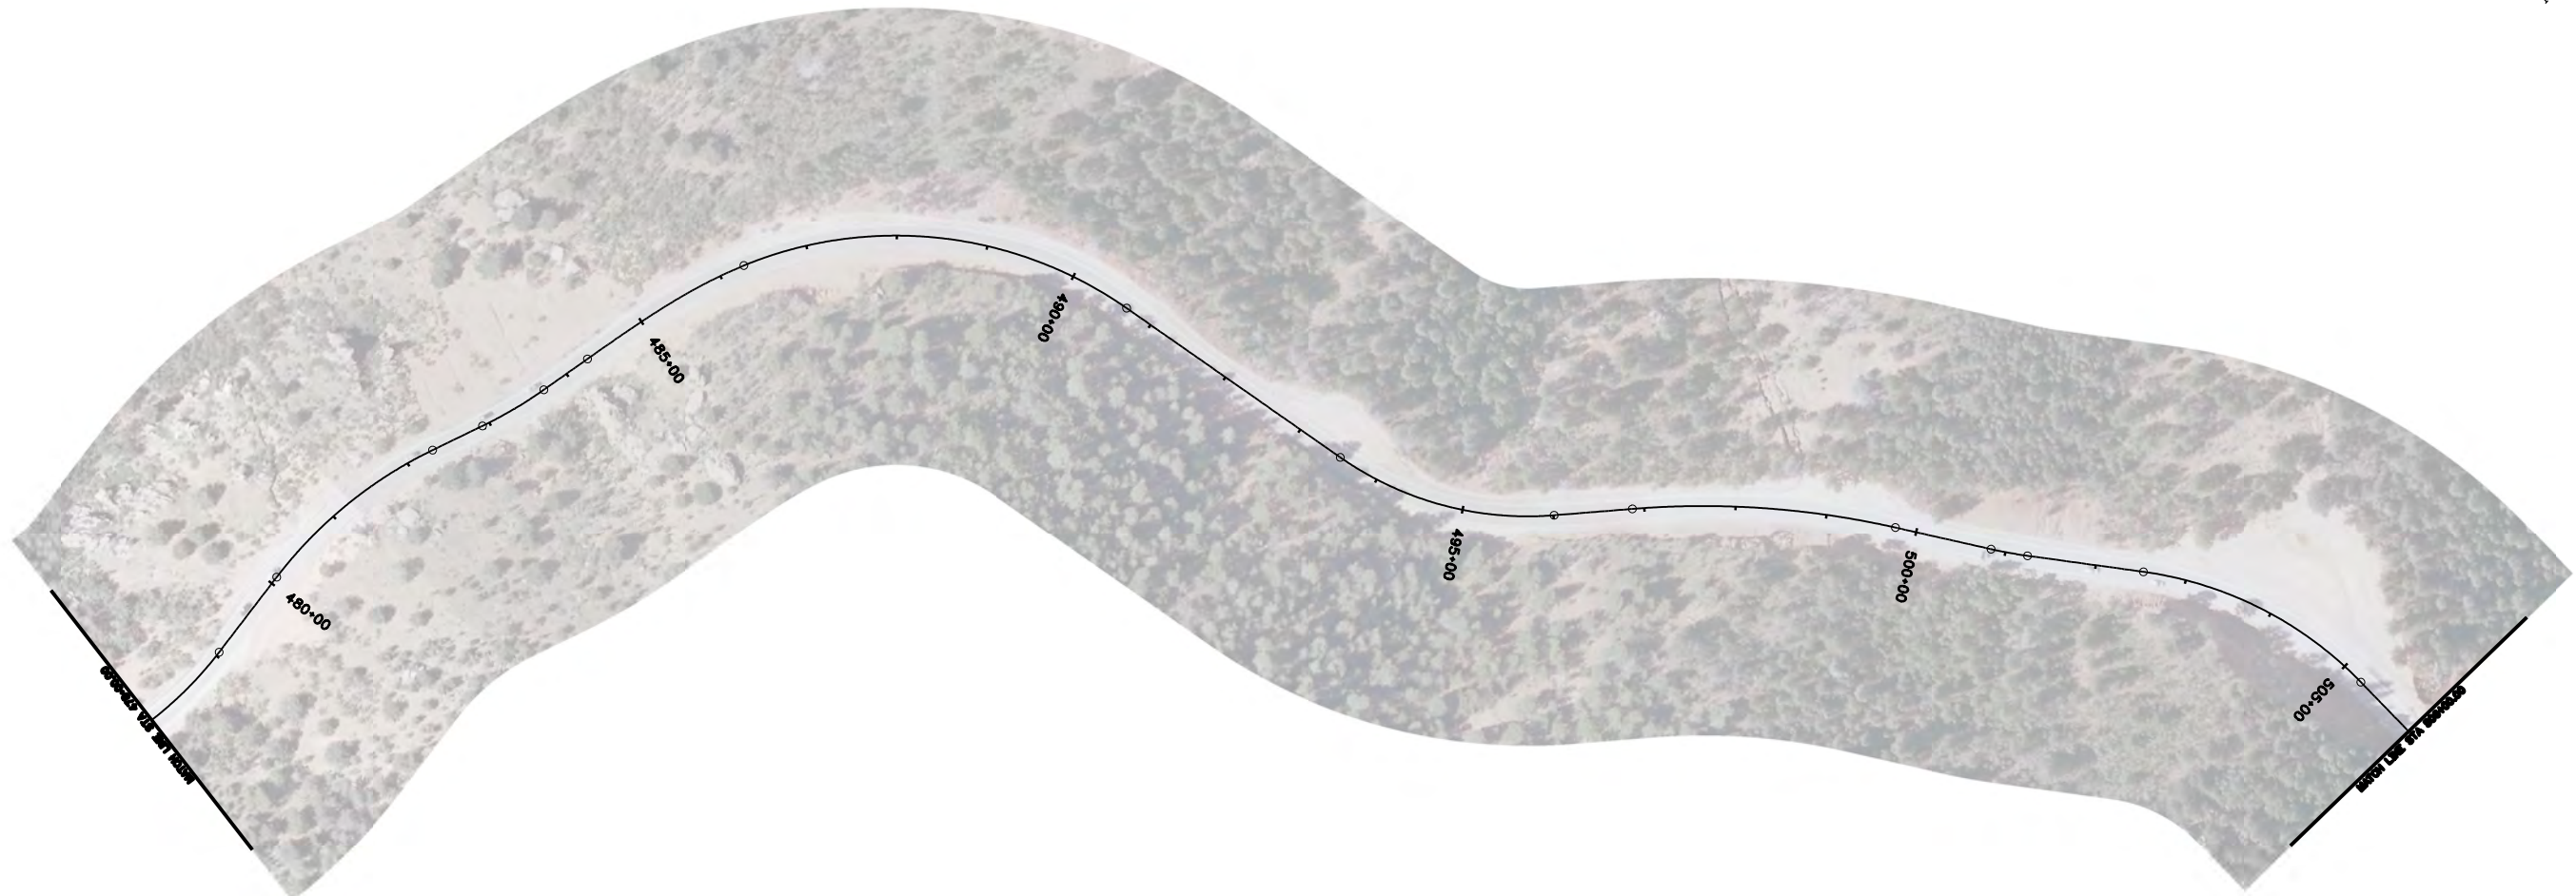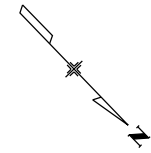

**Know what's below.
Call before you dig.**

Print Date: 2/27/2017		Sheet Revisions			Colorado Department of Transportation 1480 Quail Lake Loop, Suite A Colorado Springs, CO 80906 Phone: 719-227-3231 FAX: 719-227-3298 Region 2	As Constructed		PLAN SHEET			Project No./Code	
File Name: 21254DES_Plan18.dgn		Date:	Comments	Init.		No Revisions:					STA 067A-039	
Horiz. Scale: 1:200 Vert. Scale: As Noted						Revised:	Designer: AWG	Structure			21254	
Unit Information Unit Leader Initials						Void:	Detailer:	Numbers			Sheet Number 51	
					Sheet Subset: PLAN	Subset Sheets:	of					


giberta 9:59:15 AM C:\Projects\21254 - SH 67 Cripple Creek to Westcreek\Design\Drawings\21254DES_Plan19.dgn

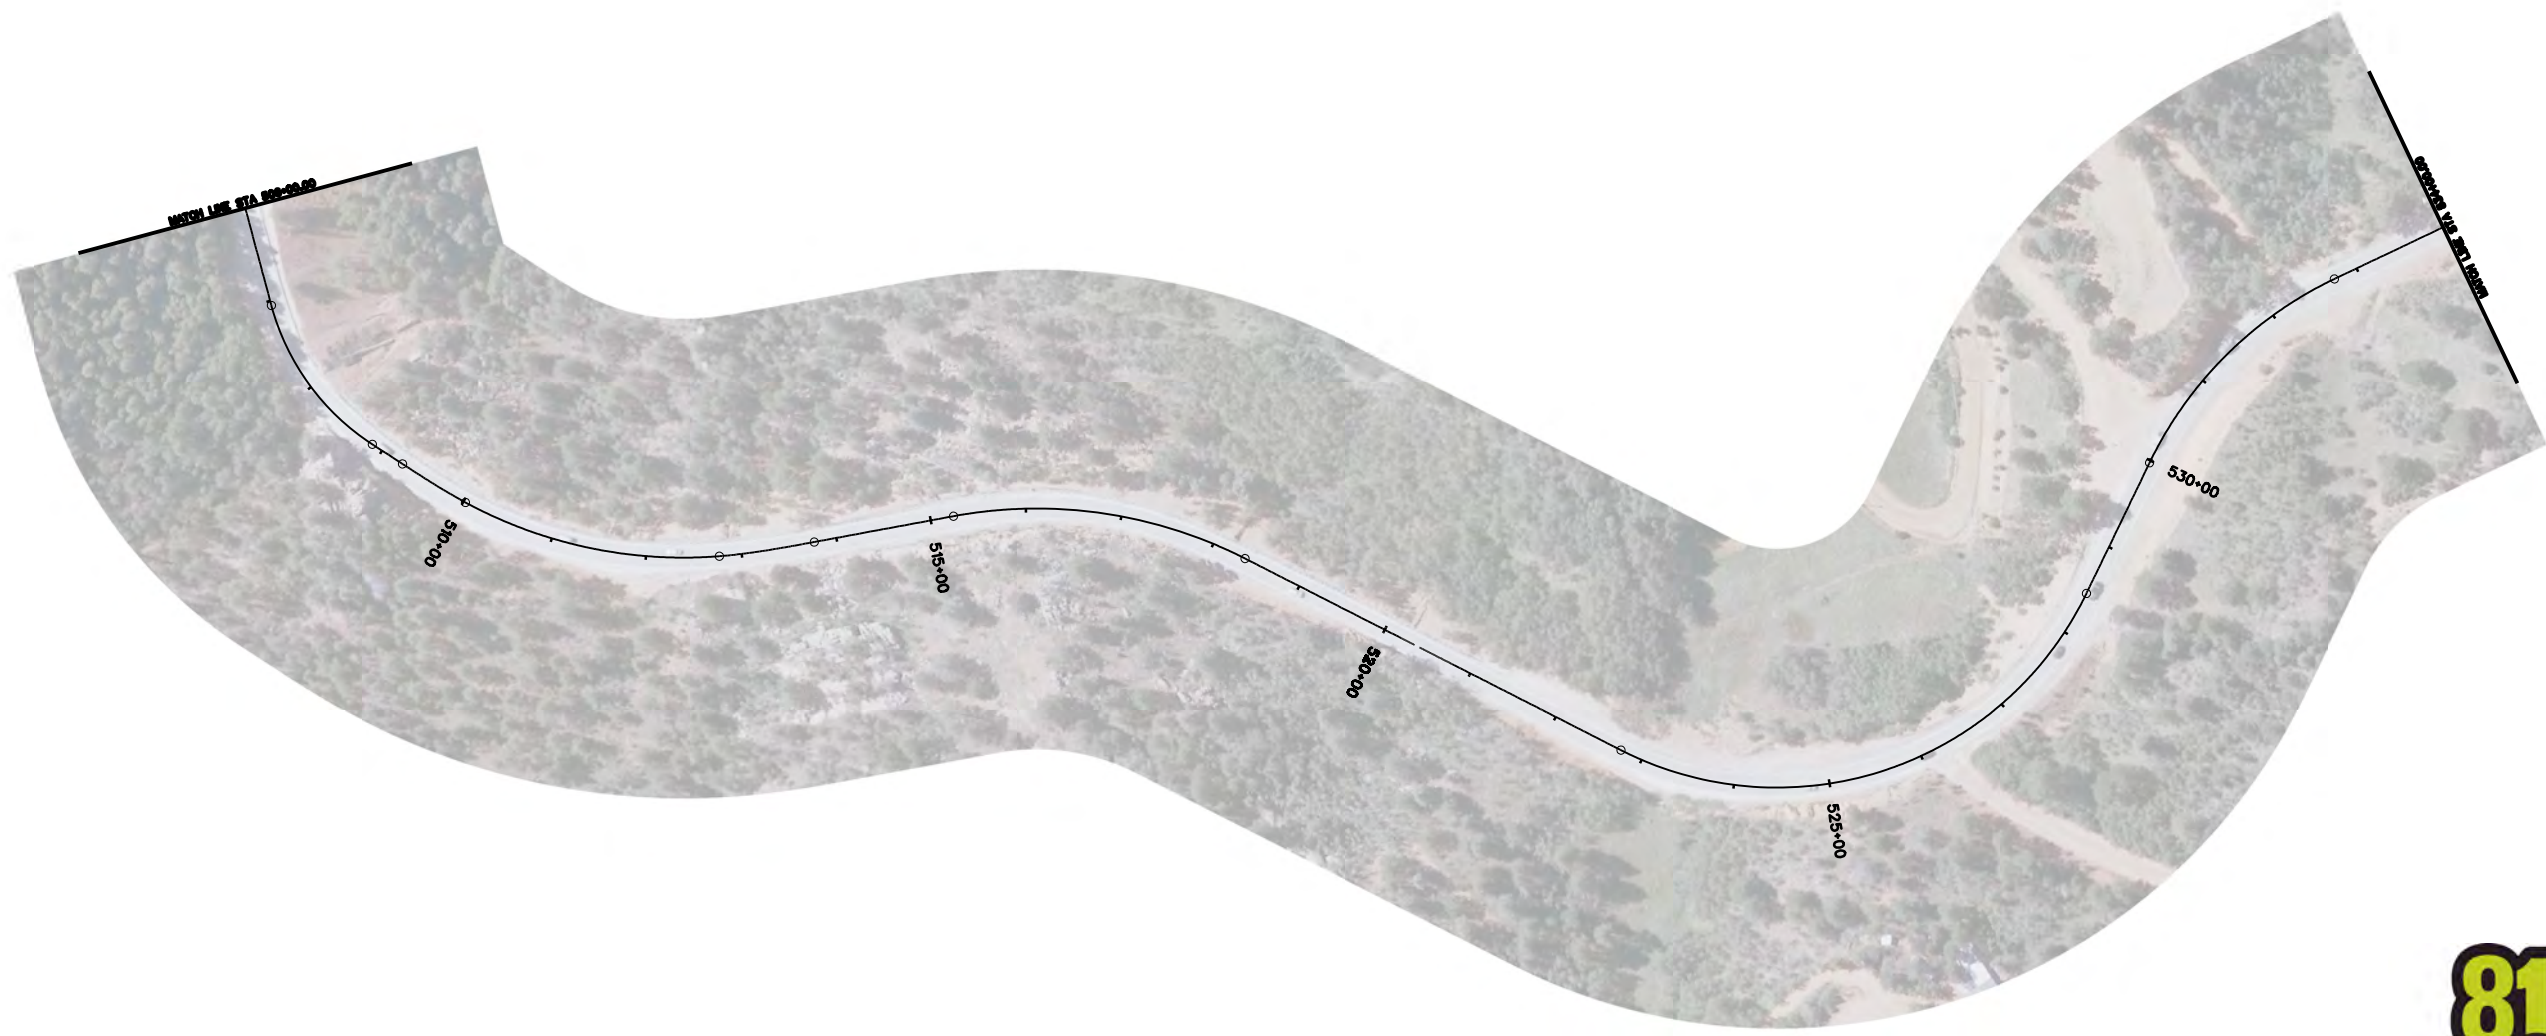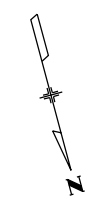

**Know what's below.
Call before you dig.**

Print Date: 2/27/2017		Sheet Revisions			Colorado Department of Transportation 1480 Quail Lake Loop, Suite A Colorado Springs, CO 80906 Phone: 719-227-3231 FAX: 719-227-3298 Region 2	As Constructed		PLAN SHEET			Project No./Code	
File Name: 21254DES_Plan19.dgn		Date:	Comments	Init.		No Revisions:					STA 067A-039	
Horiz. Scale: 1:200 Vert. Scale: As Noted						Revised:	Designer: AWG	Structure Numbers			21254	
Unit Information Unit Leader Initials						Void:	Detailer:		Sheet Subset: PLAN	Subset Sheets: of	Sheet Number 52	

gilberta 9:59:22 AM C:\Projects\21254 - SH 67 Cripple Creek to Westcreek\Design\Drawings\21254DES_Plan20.dgn

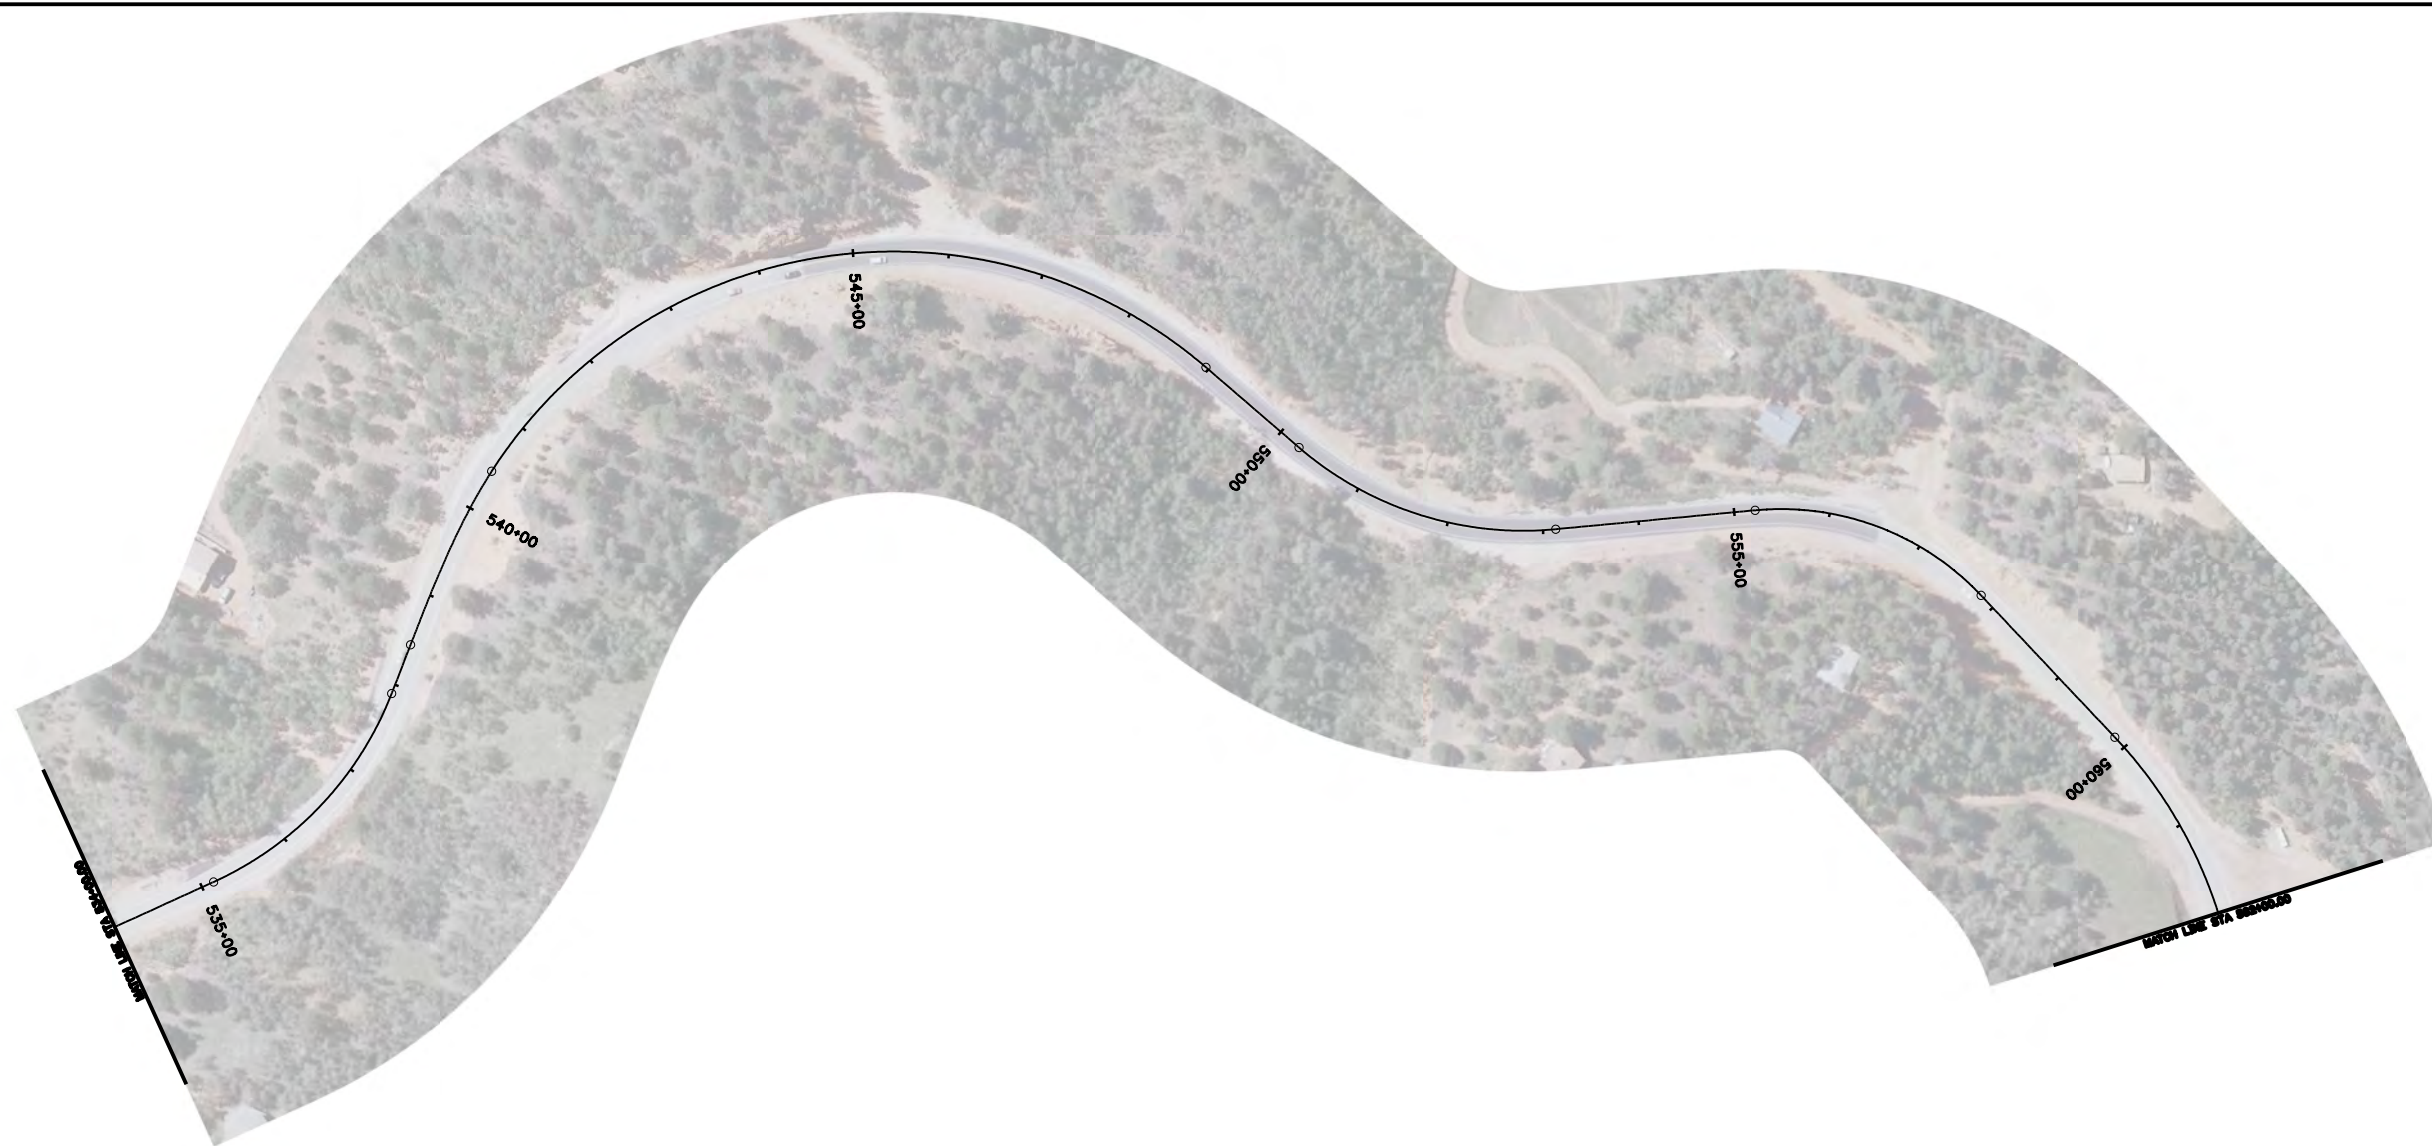

**Know what's below.
Call before you dig.**

Print Date: 2/27/2017	0000
File Name: 21254DES_Plan20.dgn	
Horiz. Scale: 1:200 Vert. Scale: As Noted	
Unit Information Unit Leader Initials	

Sheet Revisions		
Date:	Comments	Init.

Colorado Department of Transportation




1480 Quail Lake Loop, Suite A
 Colorado Springs, CO 80906
 Phone: 719-227-3231 FAX: 719-227-3298

Region 2 **DLH**

As Constructed
No Revisions:
Revised:
Void:

PLAN SHEET			
Designer:	AWG	Structure Numbers	
Detailer:			
Sheet Subset:	PLAN	Subset Sheets:	of

Project No./Code
STA 067A-039
21254
Sheet Number 53

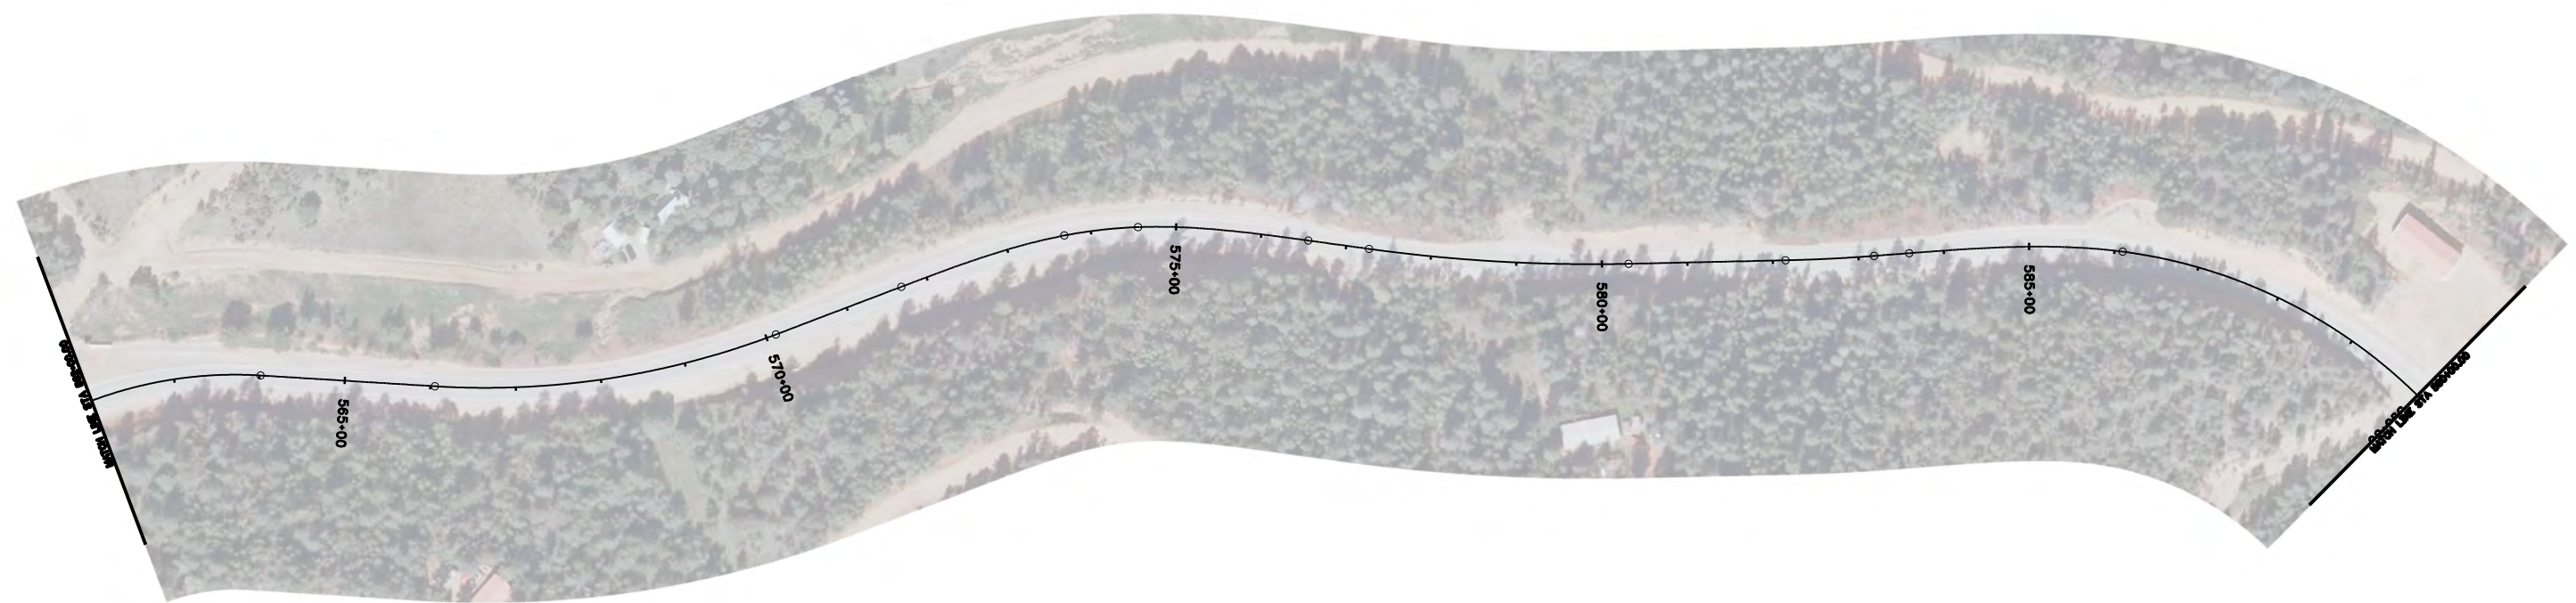

**Know what's below.
Call before you dig.**

Print Date: 2/27/2017
File Name: 21254DES_Plan21.dgn
Horiz. Scale: 1:200 Vert. Scale: As Noted
Unit Information Unit Leader Initials

Sheet Revisions		
Date:	Comments	Init.

Colorado Department of Transportation



1480 Quail Lake Loop, Suite A
 Colorado Springs, CO 80906
 Phone: 719-227-3231 FAX: 719-227-3298


Region 2 DLH

As Constructed
No Revisions:
Revised:
Void:

PLAN SHEET			
Designer:	AWG	Structure Numbers	
Detailer:			
Sheet Subset:	PLAN	Subset Sheets:	of

Project No./Code	
STA 067A-039	
	21254
Sheet Number	54

gilberta 9:59:30 AM C:\Projects\21254 - SH 67 Cripple Creek to Westcreek\Design\Drawings\21254DES_Plan21.dgn

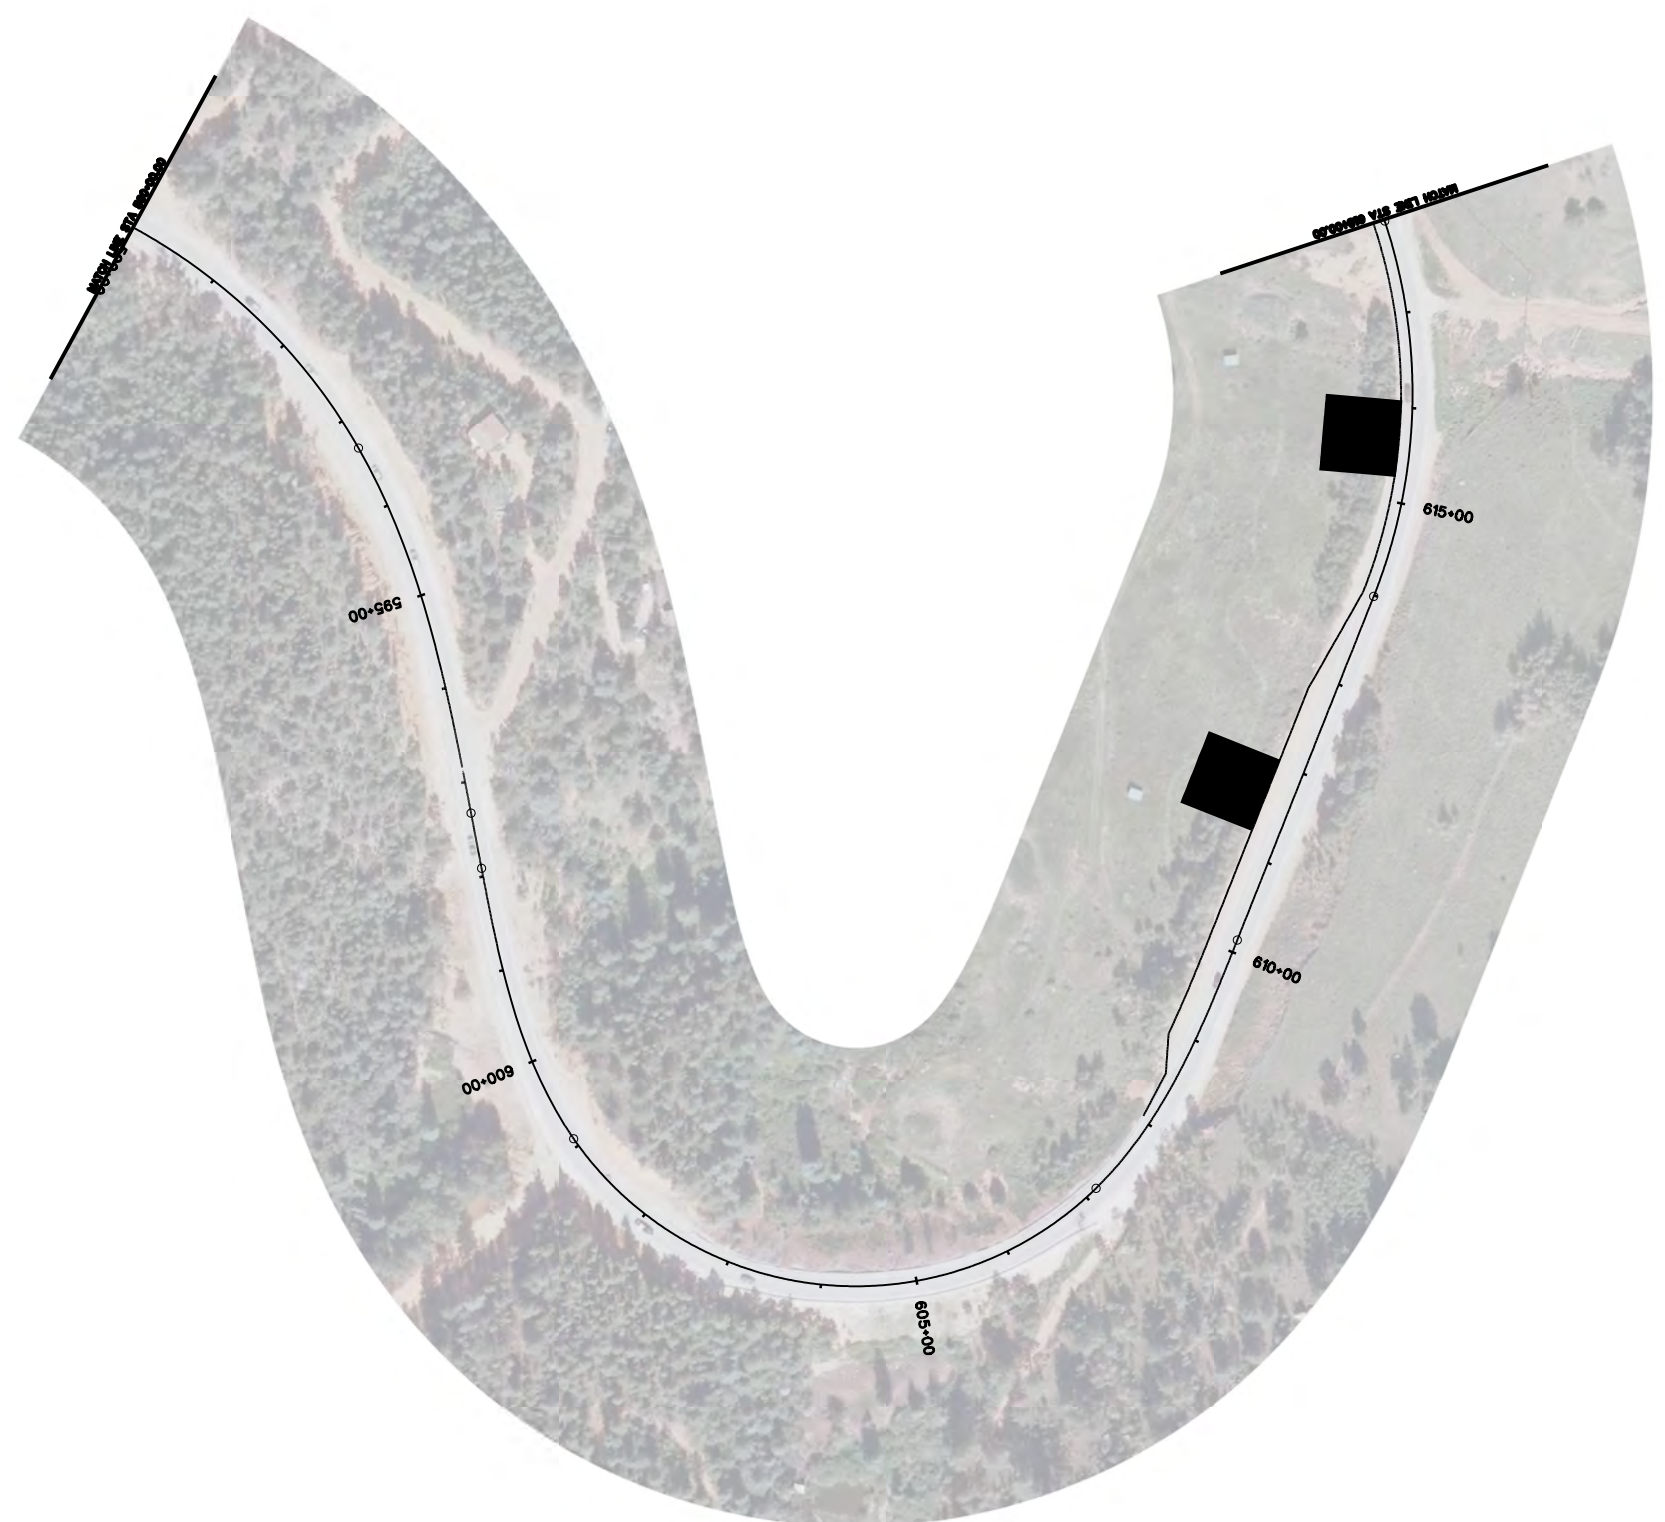

gilberta 9:59:37 AM C:\Projects\21254 - SH 67 Cripple Creek to Westcreek\Design\Drawings\21254DES_Plan22.dgn

Print Date: 2/27/2017
File Name: 21254DES_Plan22.dgn
Horiz. Scale: 1:200 Vert. Scale: As Noted
Unit Information Unit Leader Initials

Sheet Revisions		
Date:	Comments	Init.

Colorado Department of Transportation



1480 Quail Lake Loop, Suite A
 Colorado Springs, CO 80906
 Phone: 719-227-3231 FAX: 719-227-3298



Region 2 DLH

As Constructed
No Revisions:
Revised:
Void:


PLAN SHEET			
Designer:	AWG	Structure Numbers	
Detailer:			
Sheet Subset:	PLAN	Subset Sheets:	of


Project No./Code
STA 067A-039
21254
Sheet Number 55

gilberta 9:59:45 AM C:\Projects\21254 - SH 67 Cripple Creek to Westcreek\Design\Drawings\21254DES_Plan23.dgn

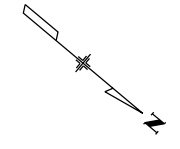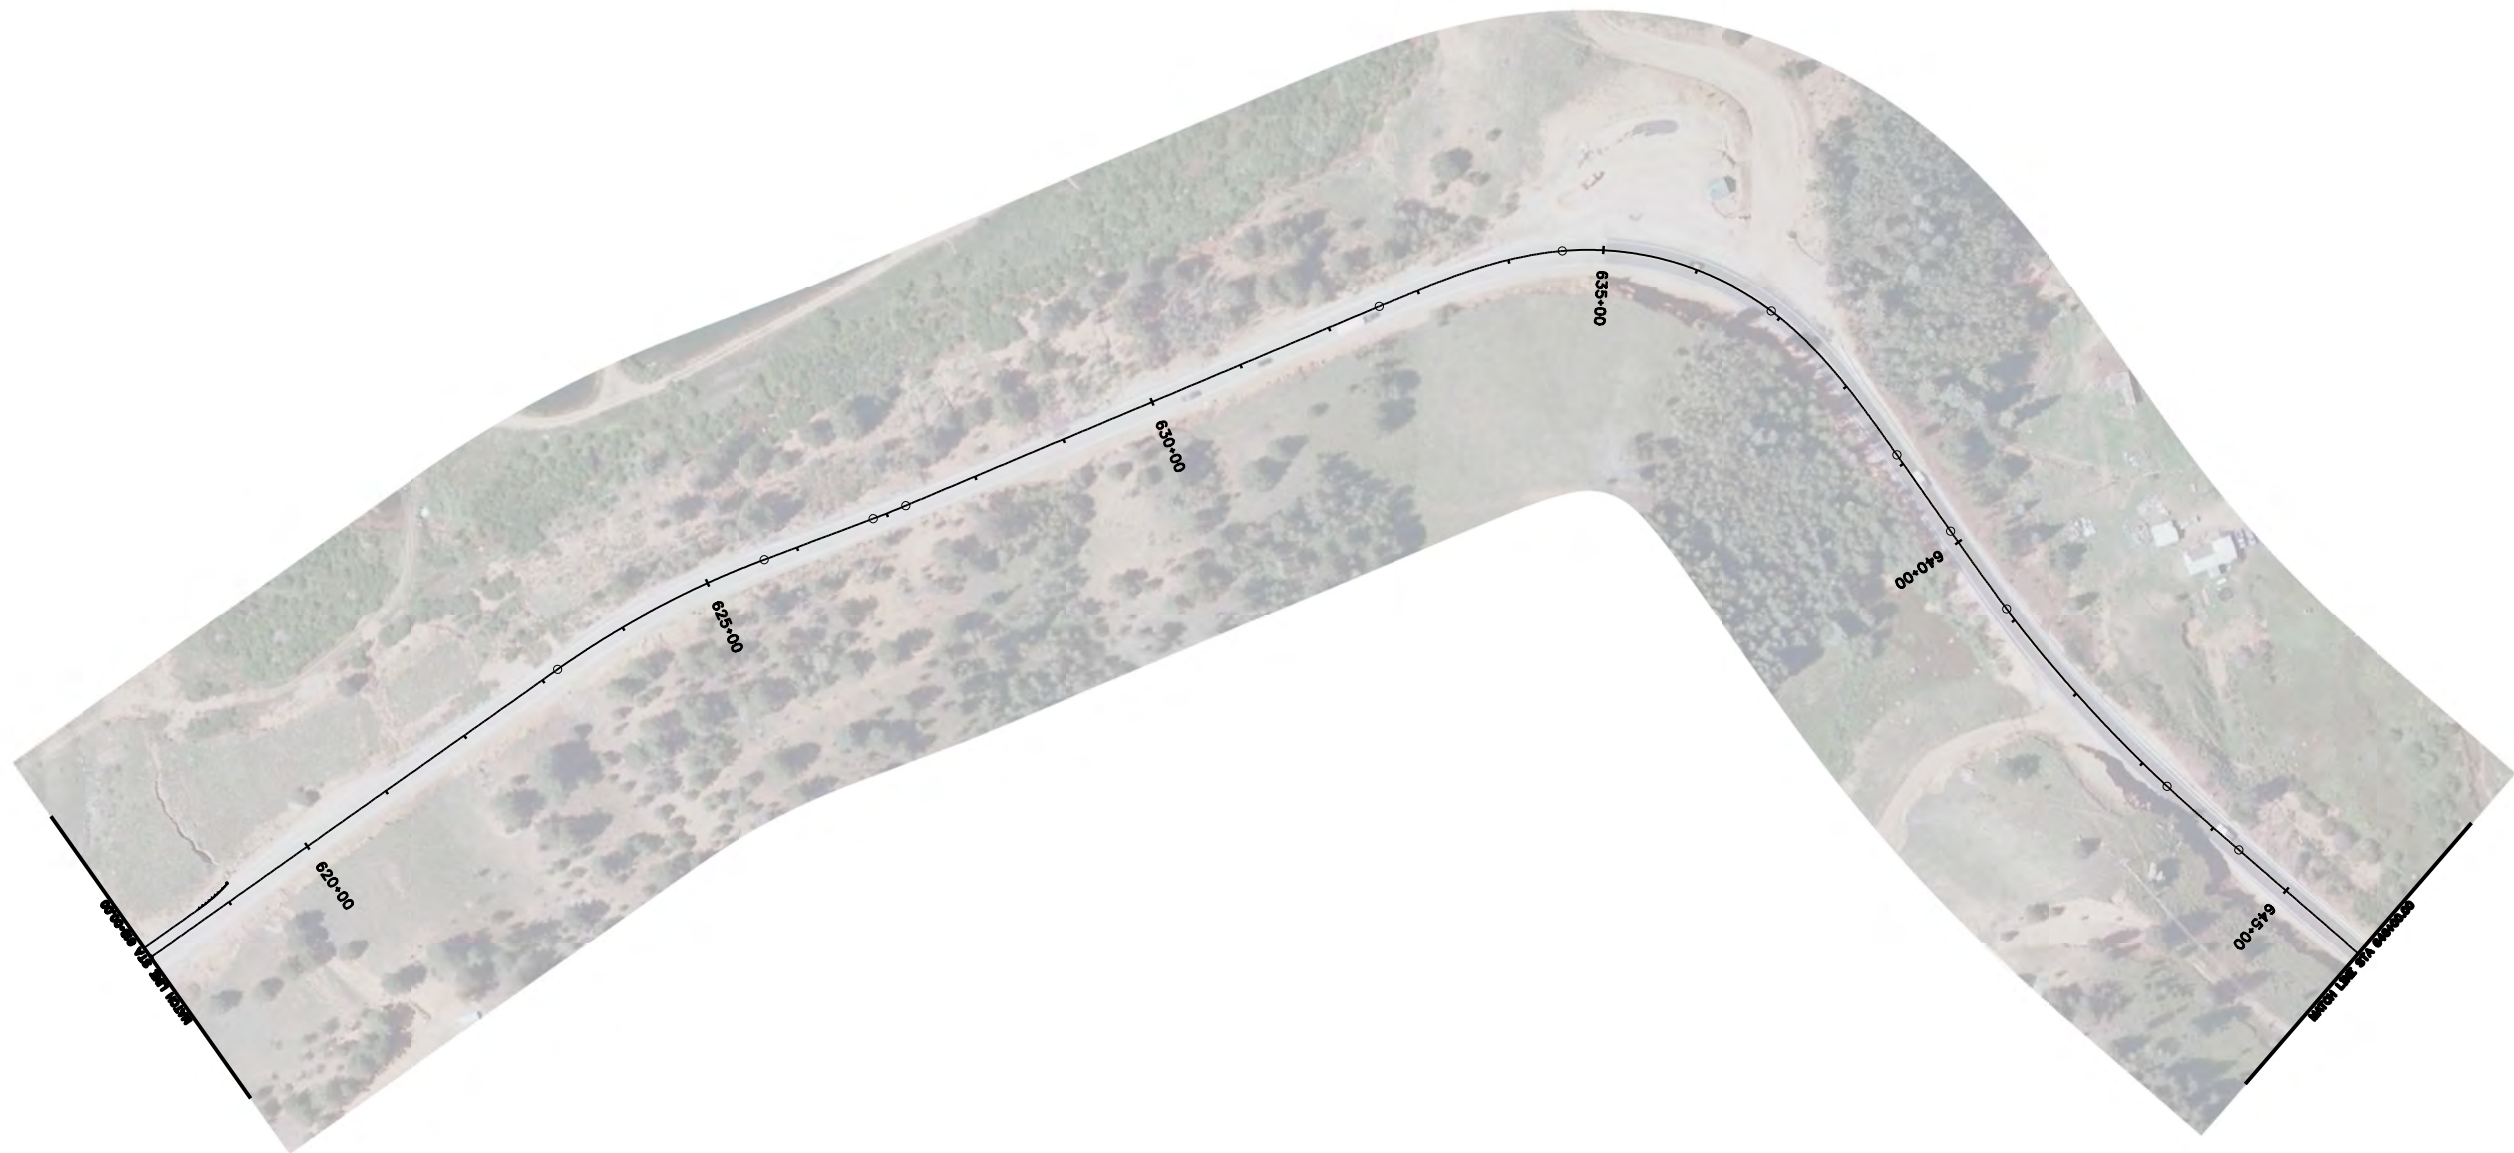

**Know what's below.
Call before you dig.**

Print Date: 2/27/2017		Sheet Revisions			Colorado Department of Transportation		As Constructed		PLAN SHEET			Project No./Code			
File Name: 21254DES_Plan23.dgn		Date:	Comments	Init.	 1480 Quail Lake Loop, Suite A Colorado Springs, CO 80906 Phone: 719-227-3231 FAX: 719-227-3298		No Revisions:		Designer: AWG Detailer: Sheet Subset: PLAN			Structure Numbers		STA 067A-039	
Horiz. Scale: 1:200 Vert. Scale: As Noted							Revised:					21254			
Unit Information Unit Leader Initials							Void:					Subset Sheets: of		Sheet Number 56	
					Region 2		DLH								

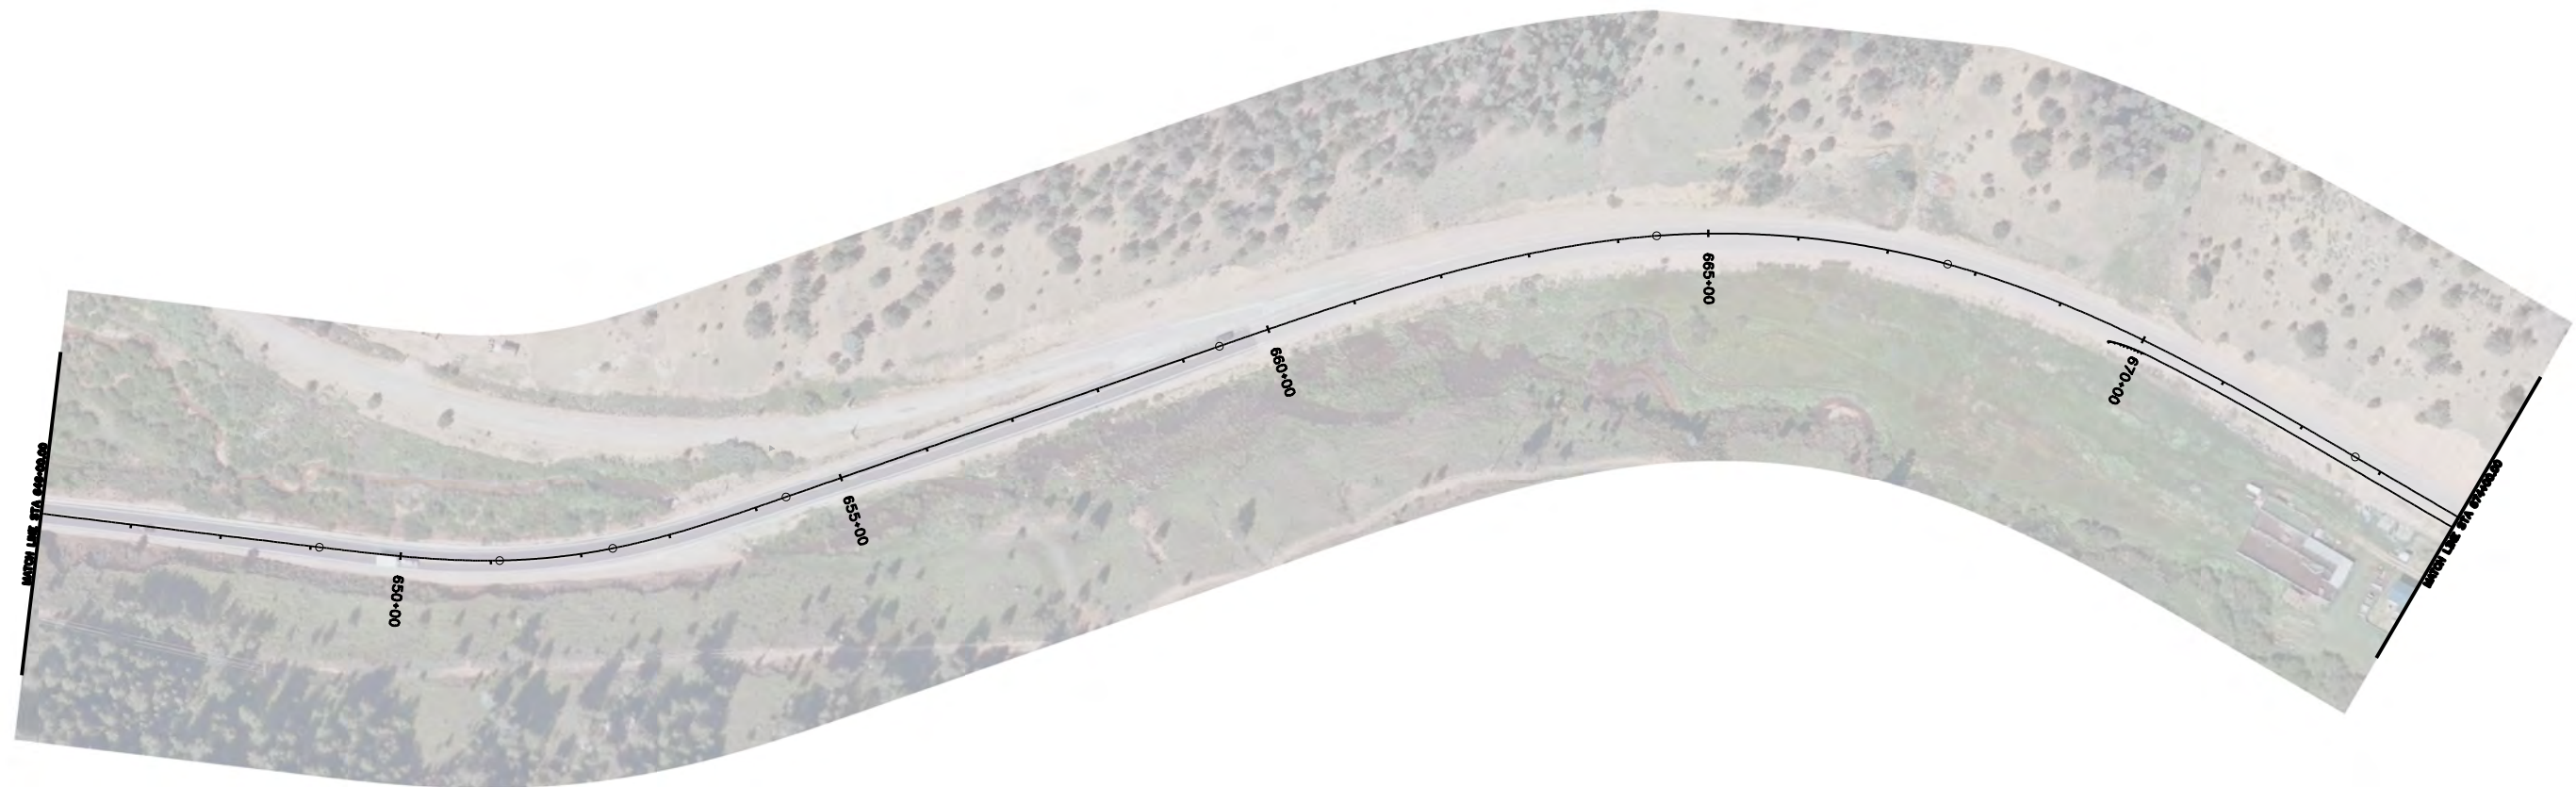

**Know what's below.
Call before you dig.**

Print Date: 2/27/2017
File Name: 21254DES_Plan24.dgn
Horiz. Scale: 1:200 Vert. Scale: As Noted
Unit Information Unit Leader Initials

Sheet Revisions		
Date:	Comments	Init.

Colorado Department of Transportation



1480 Quail Lake Loop, Suite A
Colorado Springs, CO 80906
Phone: 719-227-3231 FAX: 719-227-3298



Region 2 **DLH**

As Constructed
No Revisions:
Revised:
Void:

PLAN SHEET			
Designer:	AWG	Structure Numbers	
Detailer:			
Sheet Subset:	PLAN	Subset Sheets:	of

Project No./Code
STA 067A-039
21254
Sheet Number 57

gibberta 9:59:52 AM C:\Projects\21254 - SH 67 Cripple Creek to Westcreek\Design\Drawings\21254DES_Plan24.dgn

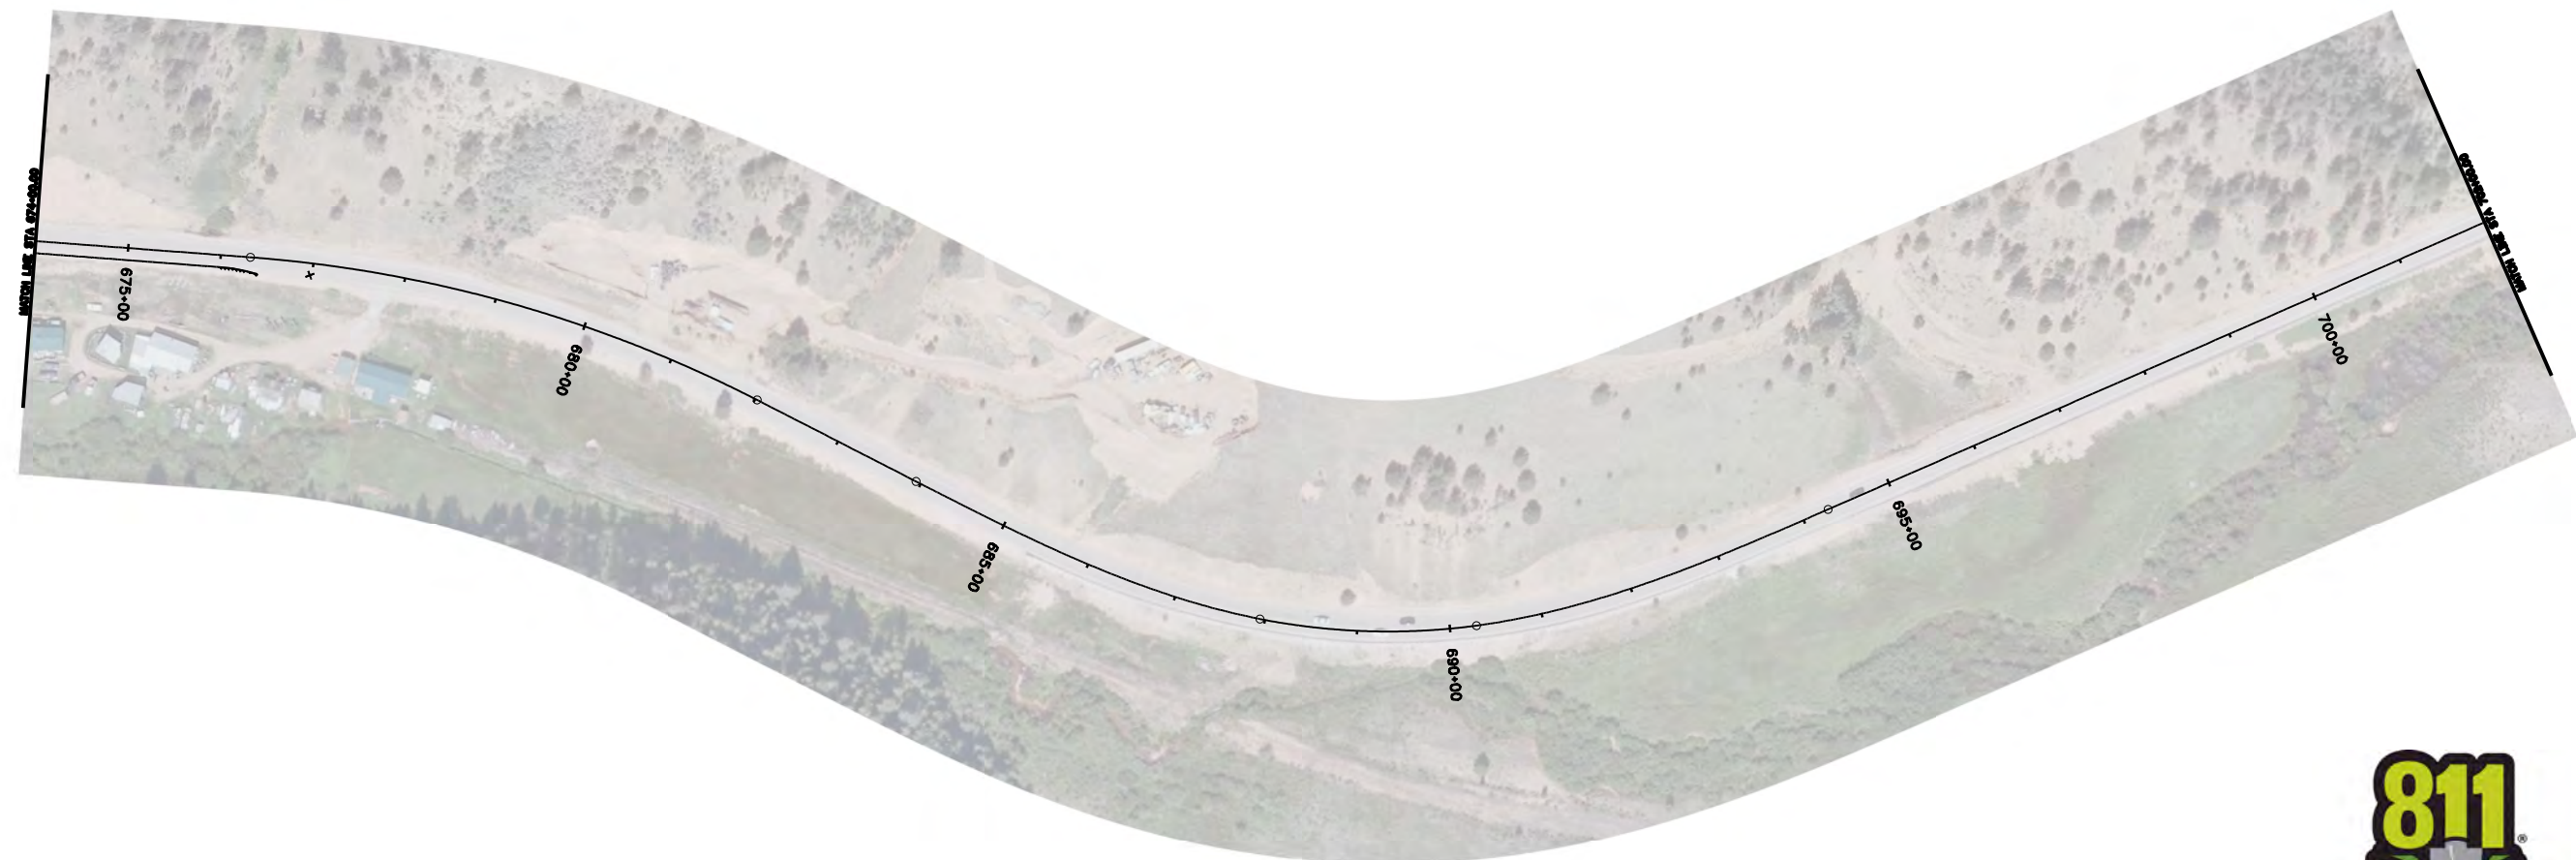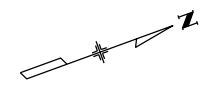

**Know what's below.
Call before you dig.**

Print Date: 2/27/2017
File Name: 21254DES_Plan25.dgn
Horiz. Scale: 1:200 Vert. Scale: As Noted
Unit Information Unit Leader Initials

Sheet Revisions		
Date:	Comments	Init.

Colorado Department of Transportation

1480 Quail Lake Loop, Suite A
 Colorado Springs, CO 80906
 Phone: 719-227-3231 FAX: 719-227-3298

Region 2 **DLH**

As Constructed
No Revisions:
Revised:
Void:

PLAN SHEET			
Designer:	AWG	Structure Numbers	
Detailer:			
Sheet Subset:	PLAN	Subset Sheets:	of


Project No./Code
STA 067A-039
21254
Sheet Number 58

gilberta 9:59:58 AM C:\Projects\21254 - SH 67 Cripple Creek to Westcreek\Design\Drawings\21254DES_Plan25.dgn



**Know what's below.
Call before you dig.**

Print Date: 2/27/2017
File Name: 21254DES_Plan26.dgn
Horiz. Scale: 1:200 Vert. Scale: As Noted
Unit Information Unit Leader Initials

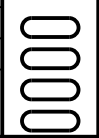

Sheet Revisions		
Date:	Comments	Init.

Colorado Department of Transportation



1480 Quail Lake Loop, Suite A
Colorado Springs, CO 80906
Phone: 719-227-3231 FAX: 719-227-3298



Region 2 DLH

As Constructed
No Revisions:
Revised:
Void:

PLAN SHEET			
Designer:	AWG	Structure Numbers	
Detailer:			
Sheet Subset:	PLAN	Subset Sheets:	of

Project No./Code	
STA 067A-039	
	21254
Sheet Number	59

gibberta 10:00:04 AM C:\Projects\21254 - SH 67 Cripple Creek to Westcreek\Design\Drawings\21254DES_Plan26.dgn

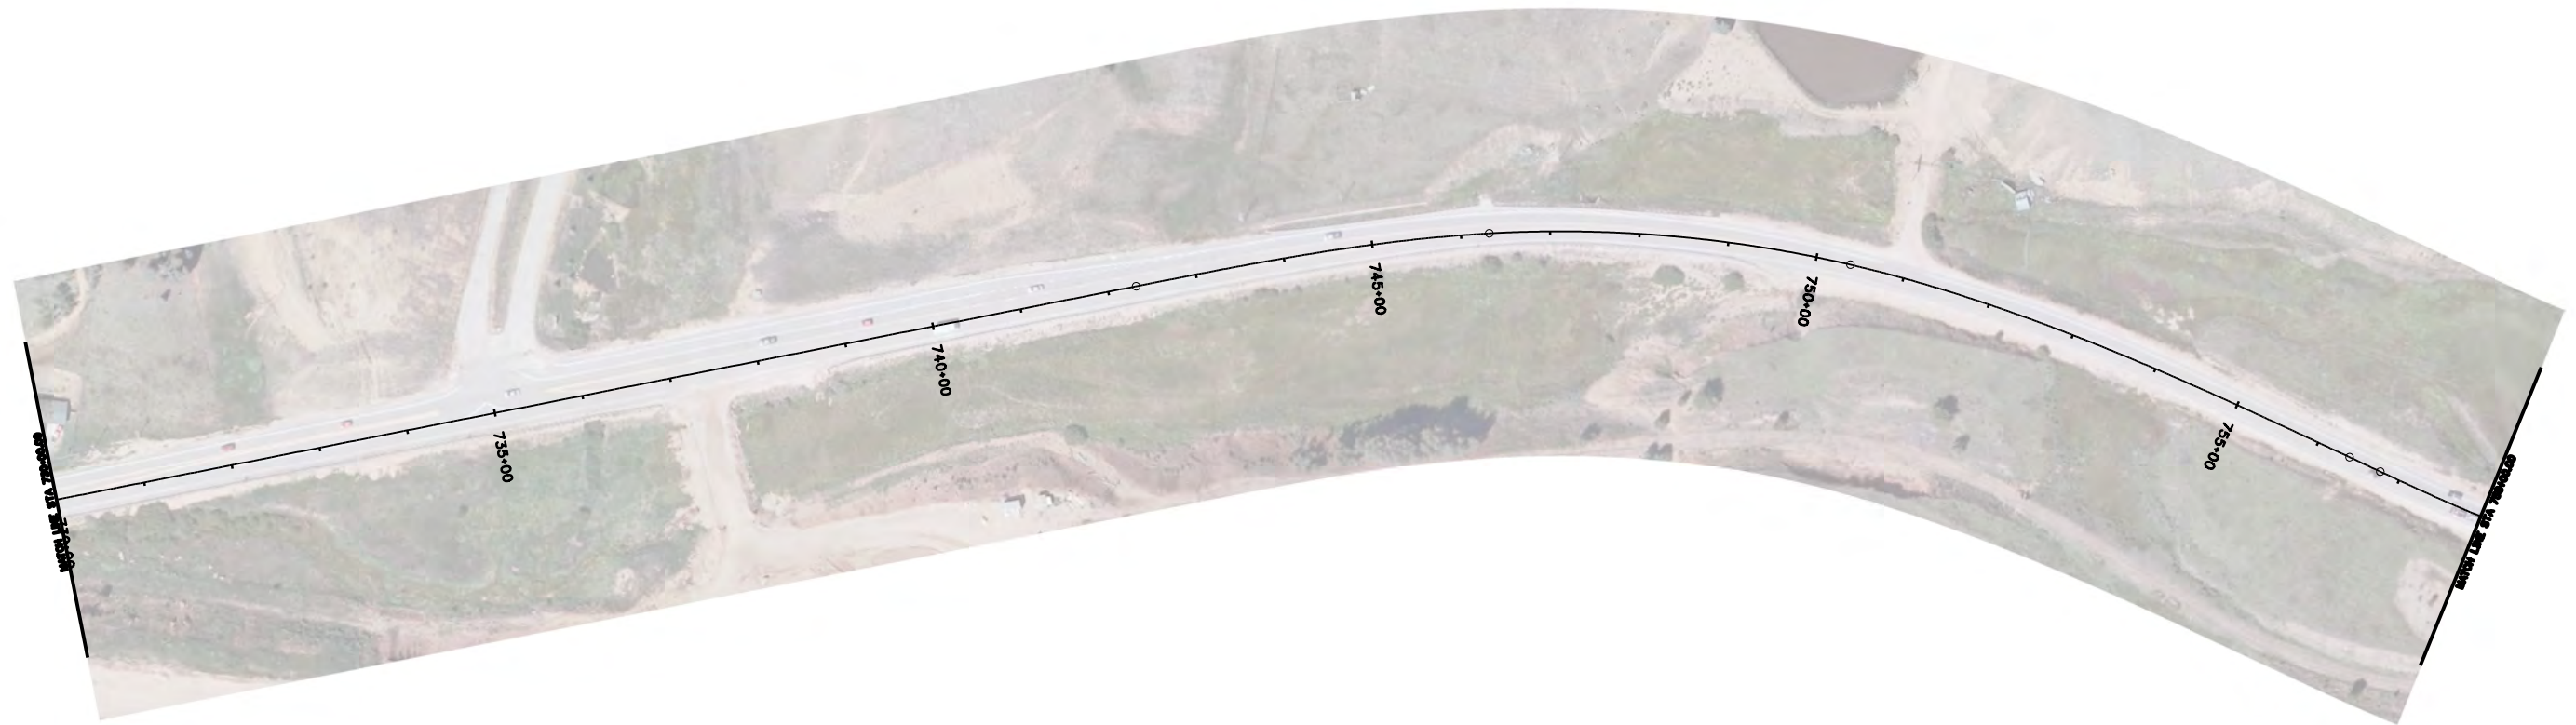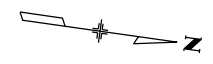


**Know what's below.
Call before you dig.**

Print Date: 2/27/2017
 File Name: 21254DES_Plan27.dgn
 Horiz. Scale: 1:200 Vert. Scale: As Noted
 Unit Information Unit Leader Initials

0000

Sheet Revisions		
Date:	Comments	Init.



Colorado Department of Transportation

 1480 Quail Lake Loop, Suite A
 Colorado Springs, CO 80906
 Phone: 719-227-3231 FAX: 719-227-3298
 Region 2 DLH

As Constructed
No Revisions:
Revised:
Void:

PLAN SHEET			
Designer:	AWG	Structure Numbers	
Detailer:			
Sheet Subset:	PLAN	Subset Sheets:	of


Project No./Code	
	STA 067A-039
	21254
Sheet Number	60

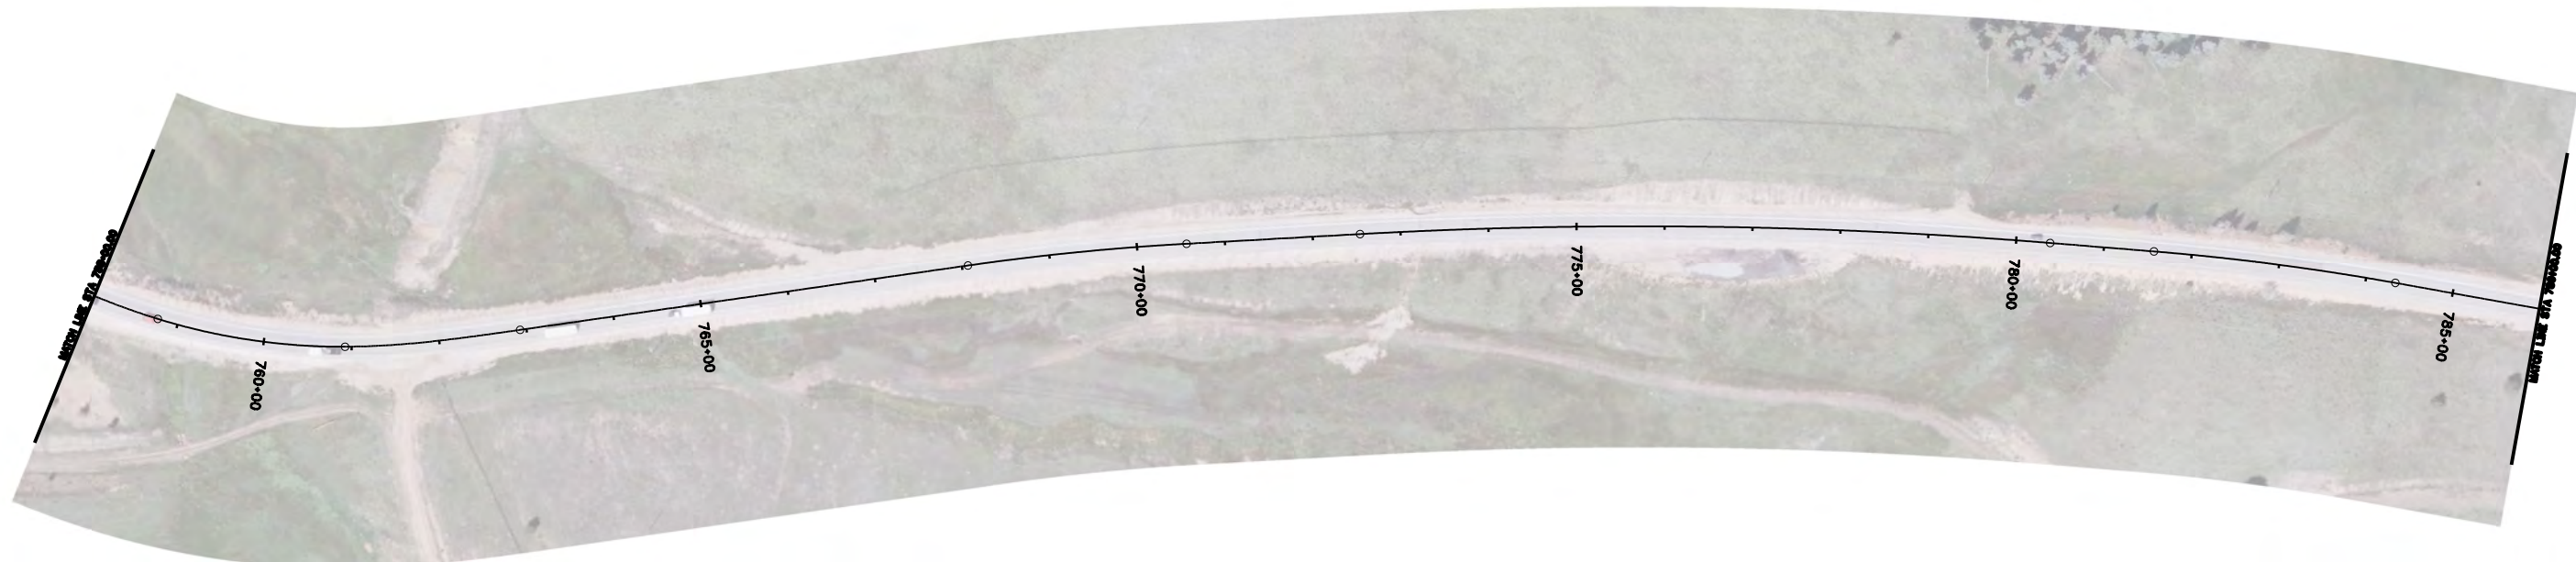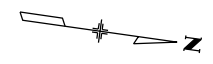gibberta 10:00:11 AM C:\Projects\21254 - SH 67 Cripple Creek to Westcreek\Design\Drawings\21254DES_Plan27.dgn



**Know what's below.
Call before you dig.**

Print Date: 2/27/2017
File Name: 21254DES_Plan28.dgn
Horiz. Scale: 1:200 Vert. Scale: As Noted
Unit Information Unit Leader Initials

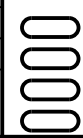

Sheet Revisions		
Date:	Comments	Init.

Colorado Department of Transportation



1480 Quail Lake Loop, Suite A
Colorado Springs, CO 80906
Phone: 719-227-3231 FAX: 719-227-3298


Region 2 DLH

As Constructed
No Revisions:
Revised:
Void:

PLAN SHEET			
Designer:	AWG	Structure Numbers	
Detailer:			
Sheet Subset:	PLAN	Subset Sheets:	of


Project No./Code
STA 067A-039
21254
Sheet Number 61

gilberta 10:00:18 AM C:\Projects\21254 - SH 67 Cripple Creek to Westcreek\Design\Drawings\21254DES_Plan28.dgn

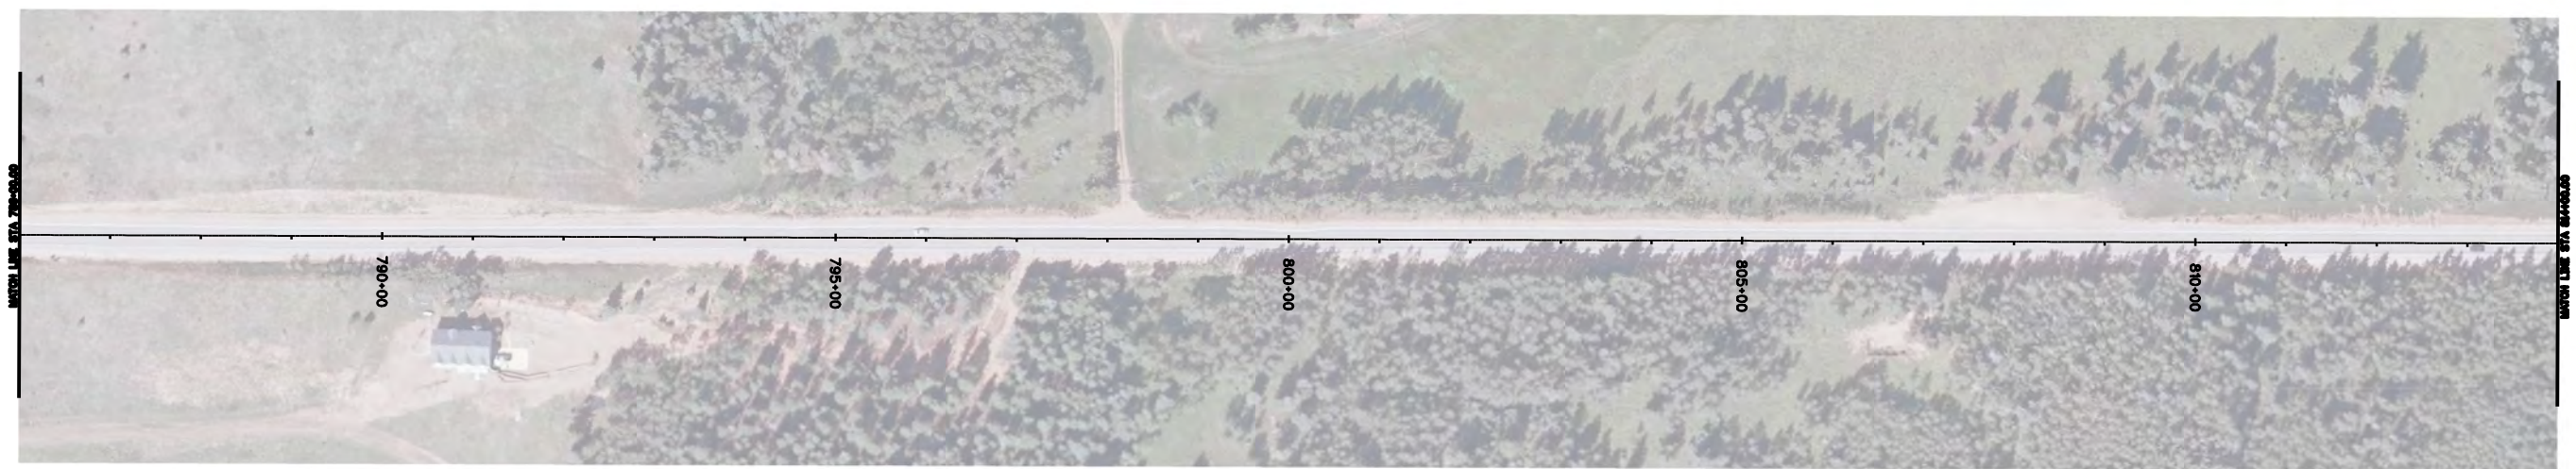

**Know what's below.
Call before you dig.**

Print Date: 2/27/2017
File Name: 21254DES_Plan29.dgn
Horiz. Scale: 1:200 Vert. Scale: As Noted
Unit Information Unit Leader Initials

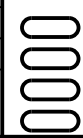

Sheet Revisions		
Date:	Comments	Init.

Colorado Department of Transportation

1480 Quail Lake Loop, Suite A
Colorado Springs, CO 80906
Phone: 719-227-3231 FAX: 719-227-3298


Region 2 DLH

As Constructed
No Revisions:
Revised:
Void:

PLAN SHEET			
Designer:	AWG	Structure Numbers	
Detailer:			
Sheet Subset:	PLAN	Subset Sheets:	of

Project No./Code
STA 067A-039
21254
Sheet Number 62

gibberta 10:00:25 AM C:\Projects\21254 - SH 67 Cripple Creek to Westcreek\Design\Drawings\21254DES_Plan29.dgn

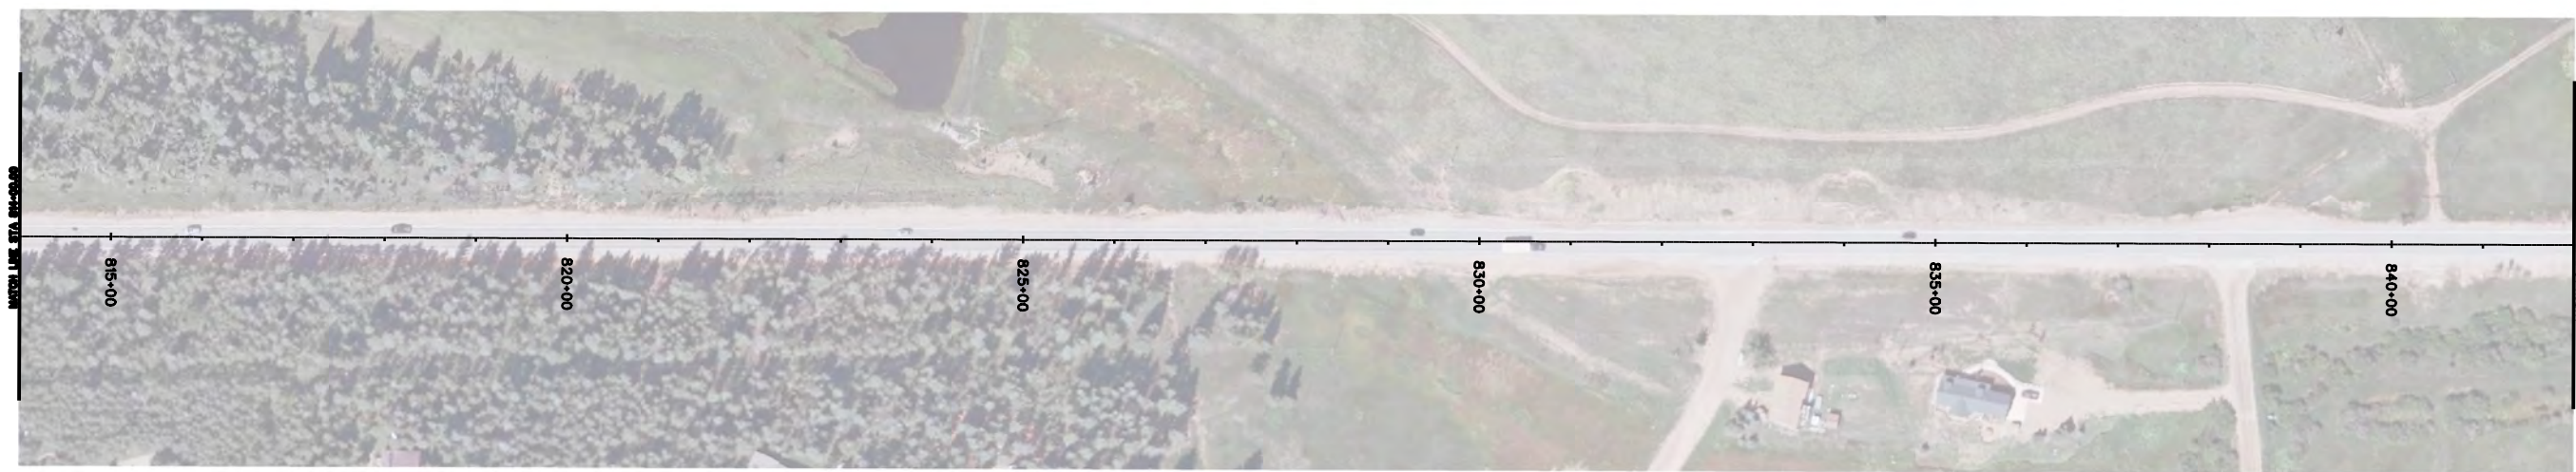

**Know what's below.
Call before you dig.**

Print Date: 2/27/2017
File Name: 21254DES_Plan30.dgn
Horiz. Scale: 1:200 Vert. Scale: As Noted
Unit Information Unit Leader Initials

Sheet Revisions		
Date:	Comments	Init.

Colorado Department of Transportation



1480 Quail Lake Loop, Suite A
Colorado Springs, CO 80906
Phone: 719-227-3231 FAX: 719-227-3298

Region 2 DLH

As Constructed
No Revisions:
Revised:
Void:

PLAN SHEET			
Designer:	AWG	Structure Numbers	
Detailer:			
Sheet Subset:	PLAN	Subset Sheets:	of


Project No./Code
STA 067A-039
21254
Sheet Number 63

gibberta 10:00:31 AM C:\Projects\21254 - SH 67 Cripple Creek to Westcreek\Design\Drawings\21254DES_Plan30.dgn



**Know what's below.
Call before you dig.**

Print Date: 2/27/2017
File Name: 21254DES_Plan31.dgn
Horiz. Scale: 1:200 Vert. Scale: As Noted
Unit Information Unit Leader Initials

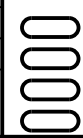

Sheet Revisions		
Date:	Comments	Init.

Colorado Department of Transportation



1480 Quail Lake Loop, Suite A
Colorado Springs, CO 80906
Phone: 719-227-3231 FAX: 719-227-3298

Region 2 DLH

As Constructed
No Revisions:
Revised:
Void:

PLAN SHEET			
Designer:	AWG	Structure Numbers	
Detailer:			
Sheet Subset:	PLAN	Subset Sheets:	of

Project No./Code
STA 067A-039
21254
Sheet Number 64

gilberta 10:00:37 AM C:\Projects\21254 - SH 67 Cripple Creek to Westcreek Design\Drawings\21254DES_Plan31.dgn



**Know what's below.
Call before you dig.**

Print Date: 2/27/2017
File Name: 21254DES_Plan32.dgn
Horiz. Scale: 1:200 Vert. Scale: As Noted
Unit Information Unit Leader Initials

0000

Sheet Revisions		
Date:	Comments	Init.

Colorado Department of Transportation



1480 Quail Lake Loop, Suite A
Colorado Springs, CO 80906
Phone: 719-227-3231 FAX: 719-227-3298


Region 2 DLH

As Constructed
No Revisions:
Revised:
Void:

PLAN SHEET			
Designer:	AWG	Structure Numbers	
Detailer:			
Sheet Subset:	PLAN	Subset Sheets:	of

Project No./Code
STA 067A-039
21254
Sheet Number 65

gilberta 10:00:43 AM C:\Projects\21254 - SH 67 Cripple Creek to Westcreek\Design\Drawings\21254DES_Plan32.dgn

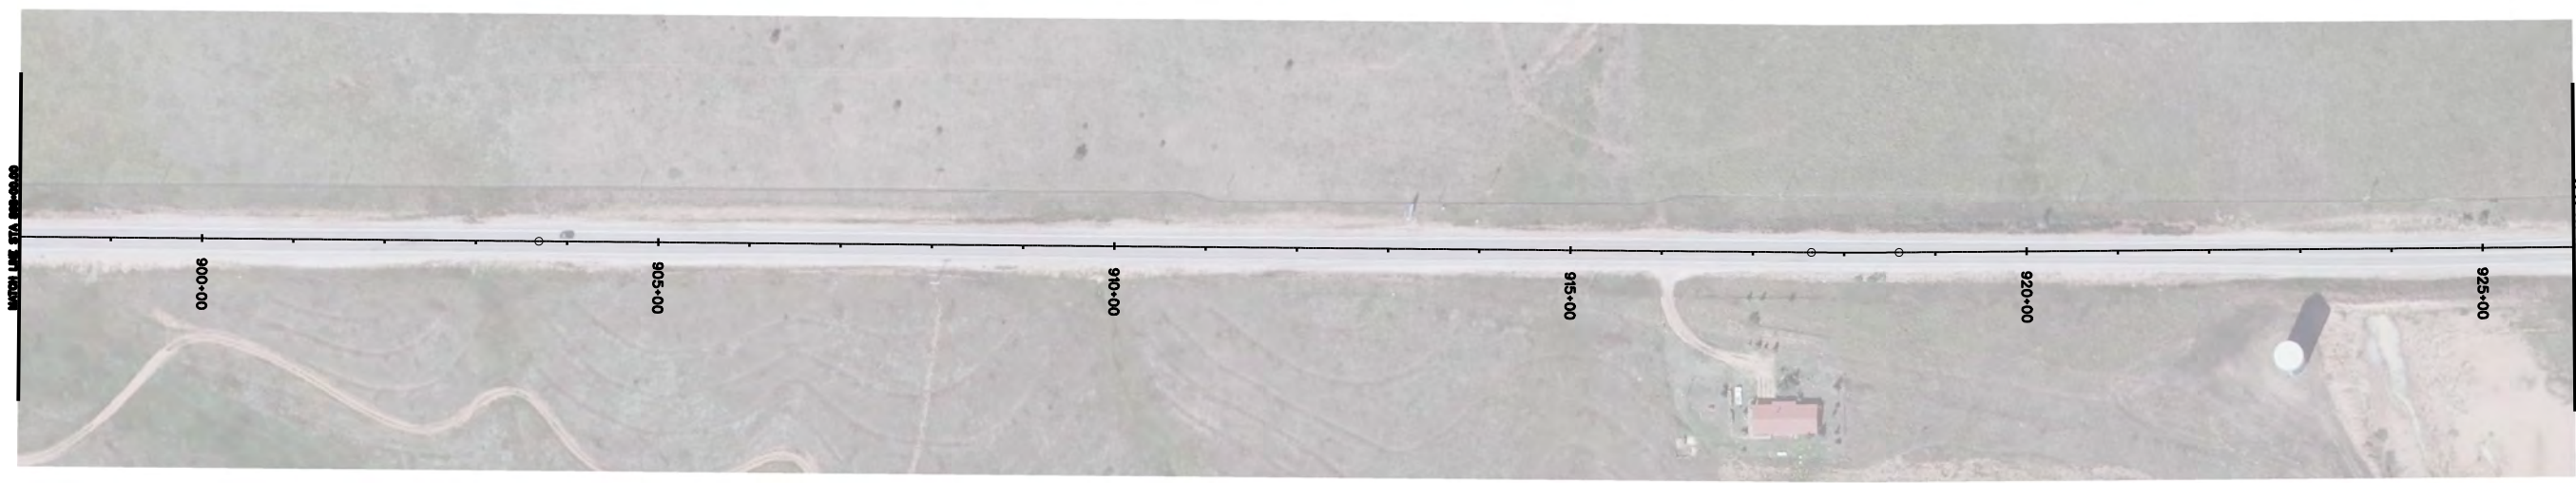

**Know what's below.
Call before you dig.**

Print Date: 2/27/2017	0000
File Name: 21254DES_Plan33.dgn	
Horiz. Scale: 1:200 Vert. Scale: As Noted	
Unit Information Unit Leader Initials	

Sheet Revisions		
Date:	Comments	Init.

Colorado Department of Transportation



1480 Quail Lake Loop, Suite A
Colorado Springs, CO 80906
Phone: 719-227-3231 FAX: 719-227-3298

Region 2 **DLH**

As Constructed
No Revisions:
Revised:
Void:

PLAN SHEET			
Designer:	AWG	Structure Numbers	
Detailer:			
Sheet Subset:	PLAN	Subset Sheets:	of


Project No./Code
STA 067A-039
21254
Sheet Number 66

C:\Projects\21254 - SH 67 Cripple Creek to Westcreek\Design\Drawings\21254DES_Plan33.dgn



**Know what's below.
Call before you dig.**

Print Date: 2/27/2017
File Name: 21254DES_Plan34.dgn
Horiz. Scale: 1:200 Vert. Scale: As Noted
Unit Information Unit Leader Initials

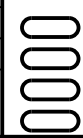

Sheet Revisions		
Date:	Comments	Init.

Colorado Department of Transportation



1480 Quail Lake Loop, Suite A
Colorado Springs, CO 80906
Phone: 719-227-3231 FAX: 719-227-3298


Region 2 DLH

As Constructed
No Revisions:
Revised:
Void:

PLAN SHEET			
Designer:	AWG	Structure Numbers	
Detailer:			
Sheet Subset:	PLAN	Subset Sheets:	of

Project No./Code	
STA 067A-039	
	21254
Sheet Number	67

gibberta 10:00:54 AM C:\Projects\21254 - SH 67 Cripple Creek to Westcreek\Design\Drawings\21254DES_Plan34.dgn

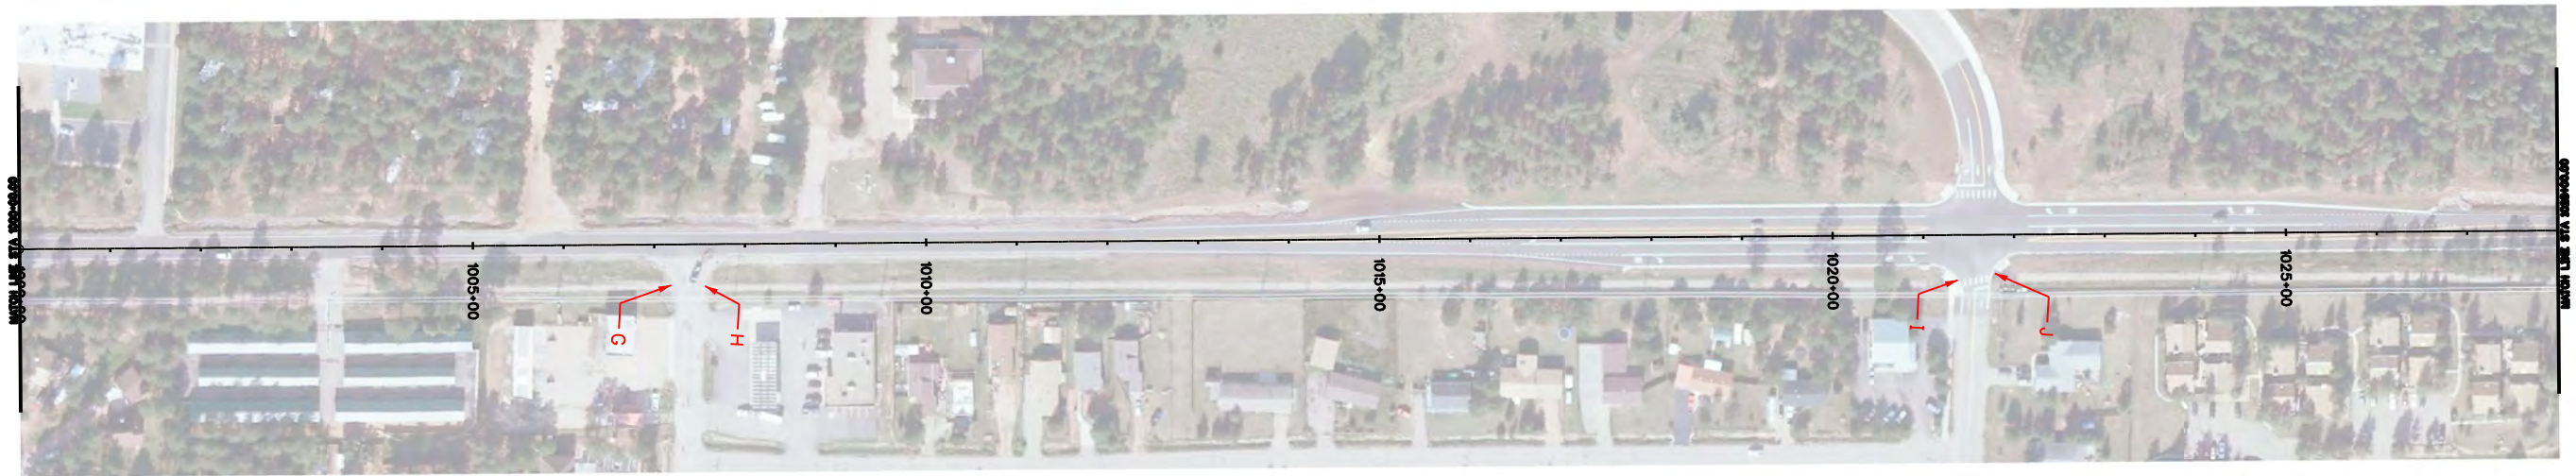

**Know what's below.
Call before you dig.**

Print Date: 2/27/2017	0000
File Name: 21254DES_Plan35.dgn	
Horiz. Scale: 1:200 Vert. Scale: As Noted	
Unit Information Unit Leader Initials	

Sheet Revisions		
Date:	Comments	Init.

Colorado Department of Transportation



1480 Quail Lake Loop, Suite A
Colorado Springs, CO 80906
Phone: 719-227-3231 FAX: 719-227-3298


Region 2 **DLH**

As Constructed
No Revisions:
Revised:
Void:

PLAN SHEET			
Designer:	AWG	Structure Numbers	
Detailer:			
Sheet Subset:	PLAN	Subset Sheets:	of

Project No./Code
STA 067A-039
21254
Sheet Number 68

C:\Projects\21254 - SH 67 Cripple Creek to Westcreek\Design\Drawings\21254DES_Plan35.dgn

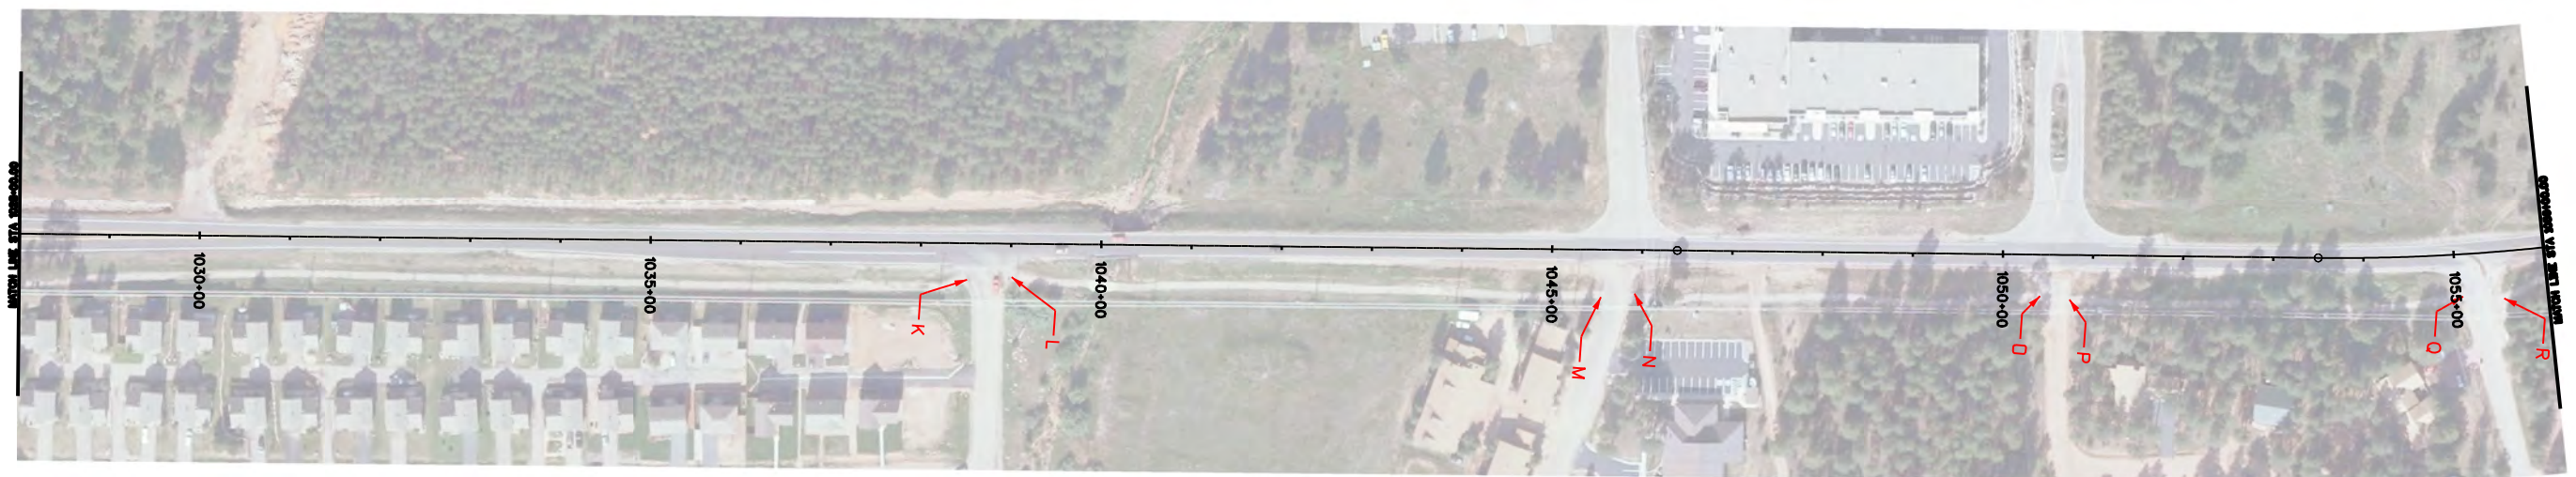

**Know what's below.
Call before you dig.**

Print Date: 2/27/2017	0000
File Name: 21254DES_Plan36.dgn	
Horiz. Scale: 1:200 Vert. Scale: As Noted	
Unit Information Unit Leader Initials	

Sheet Revisions		
Date:	Comments	Init.

Colorado Department of Transportation



1480 Quail Lake Loop, Suite A
Colorado Springs, CO 80906
Phone: 719-227-3231 FAX: 719-227-3298

Region 2 **DLH**



As Constructed
No Revisions:
Revised:
Void:

PLAN SHEET			
Designer:	AWG	Structure Numbers	
Detailer:			
Sheet Subset:	PLAN	Subset Sheets:	of

Project No./Code
STA 067A-039
21254
Sheet Number 69

gibberta 10:01:04 AM C:\Projects\21254 - SH 67 Cripple Creek to Westcreek\Design\Drawings\21254DES_Plan36.dgn

gilberta 10:01:10 AM C:\Projects\21254 - SH 67 Cripple Creek to Westcreek\Design\Drawings\21254DES_Plan37.dgn

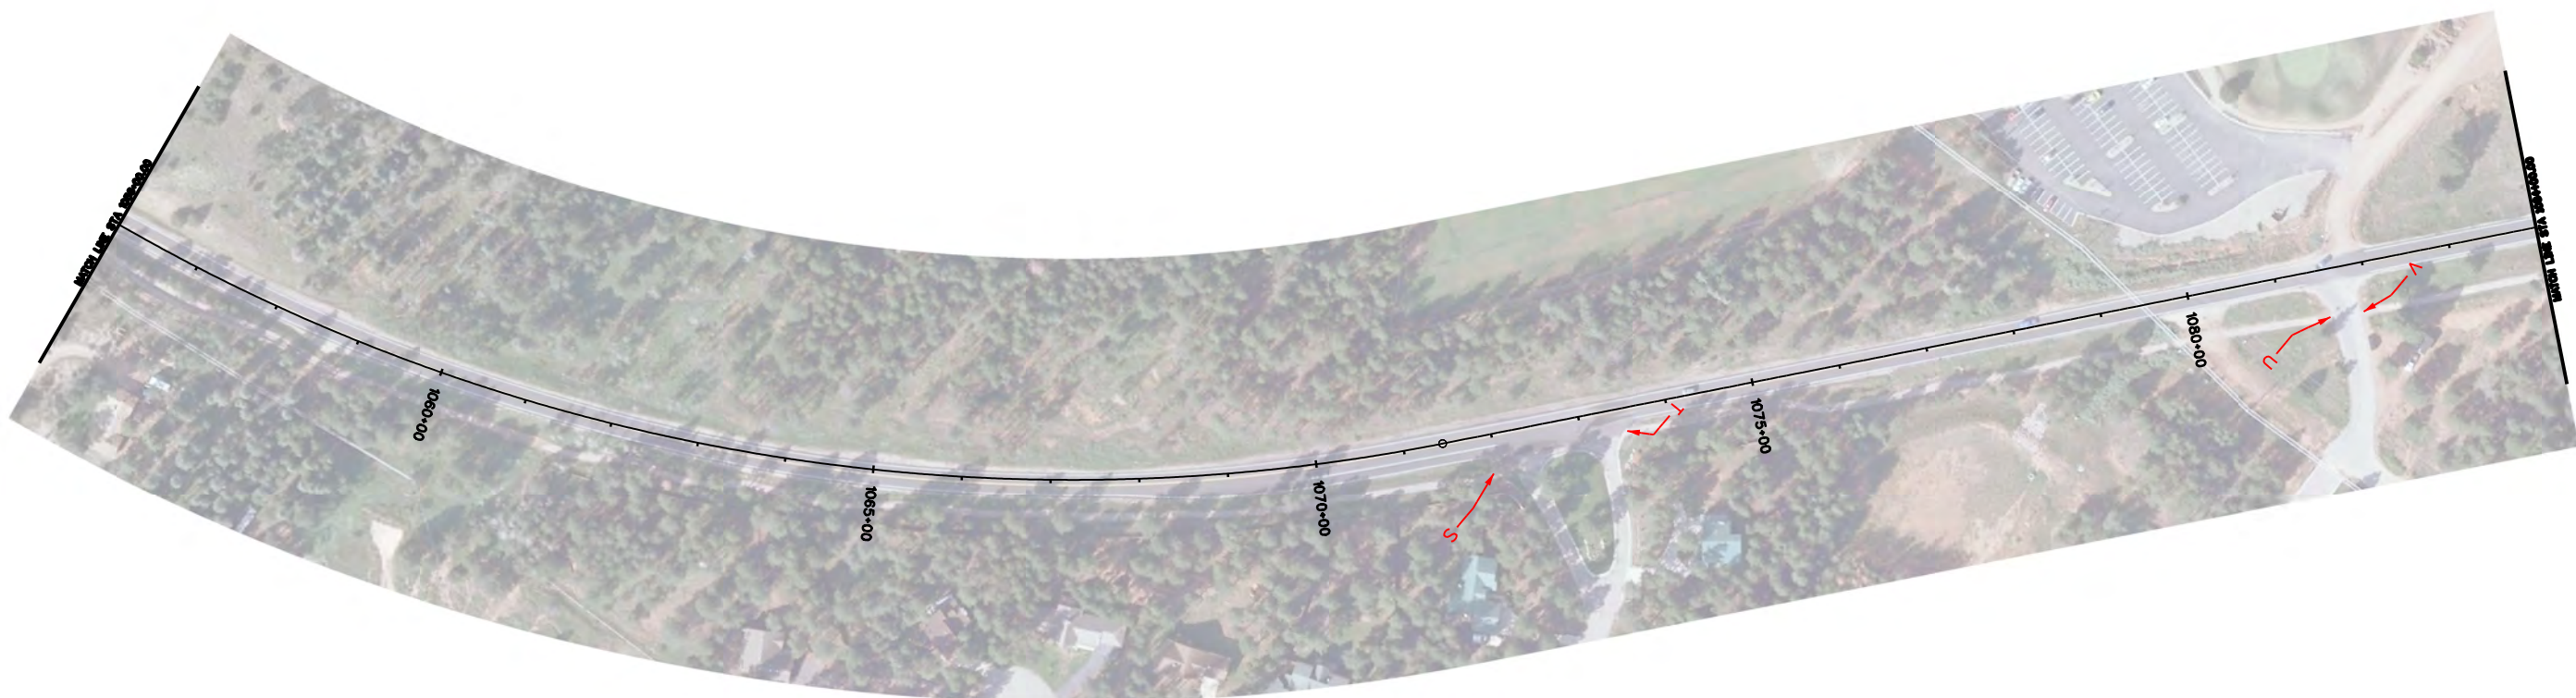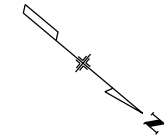

**Know what's below.
Call before you dig.**

Print Date: 2/27/2017	0000
File Name: 21254DES_Plan37.dgn	
Horiz. Scale: 1:200 Vert. Scale: As Noted	
Unit Information Unit Leader Initials	

Sheet Revisions		
Date:	Comments	Init.

Colorado Department of Transportation





1480 Quail Lake Loop, Suite A
Colorado Springs, CO 80906
Phone: 719-227-3231 FAX: 719-227-3298

Region 2 **DLH**

As Constructed
No Revisions:
Revised:
Void:


PLAN SHEET			
Designer:	AWG	Structure Numbers	
Detailer:			
Sheet Subset:	PLAN	Subset Sheets:	of

Project No./Code
STA 067A-039
21254
Sheet Number 70

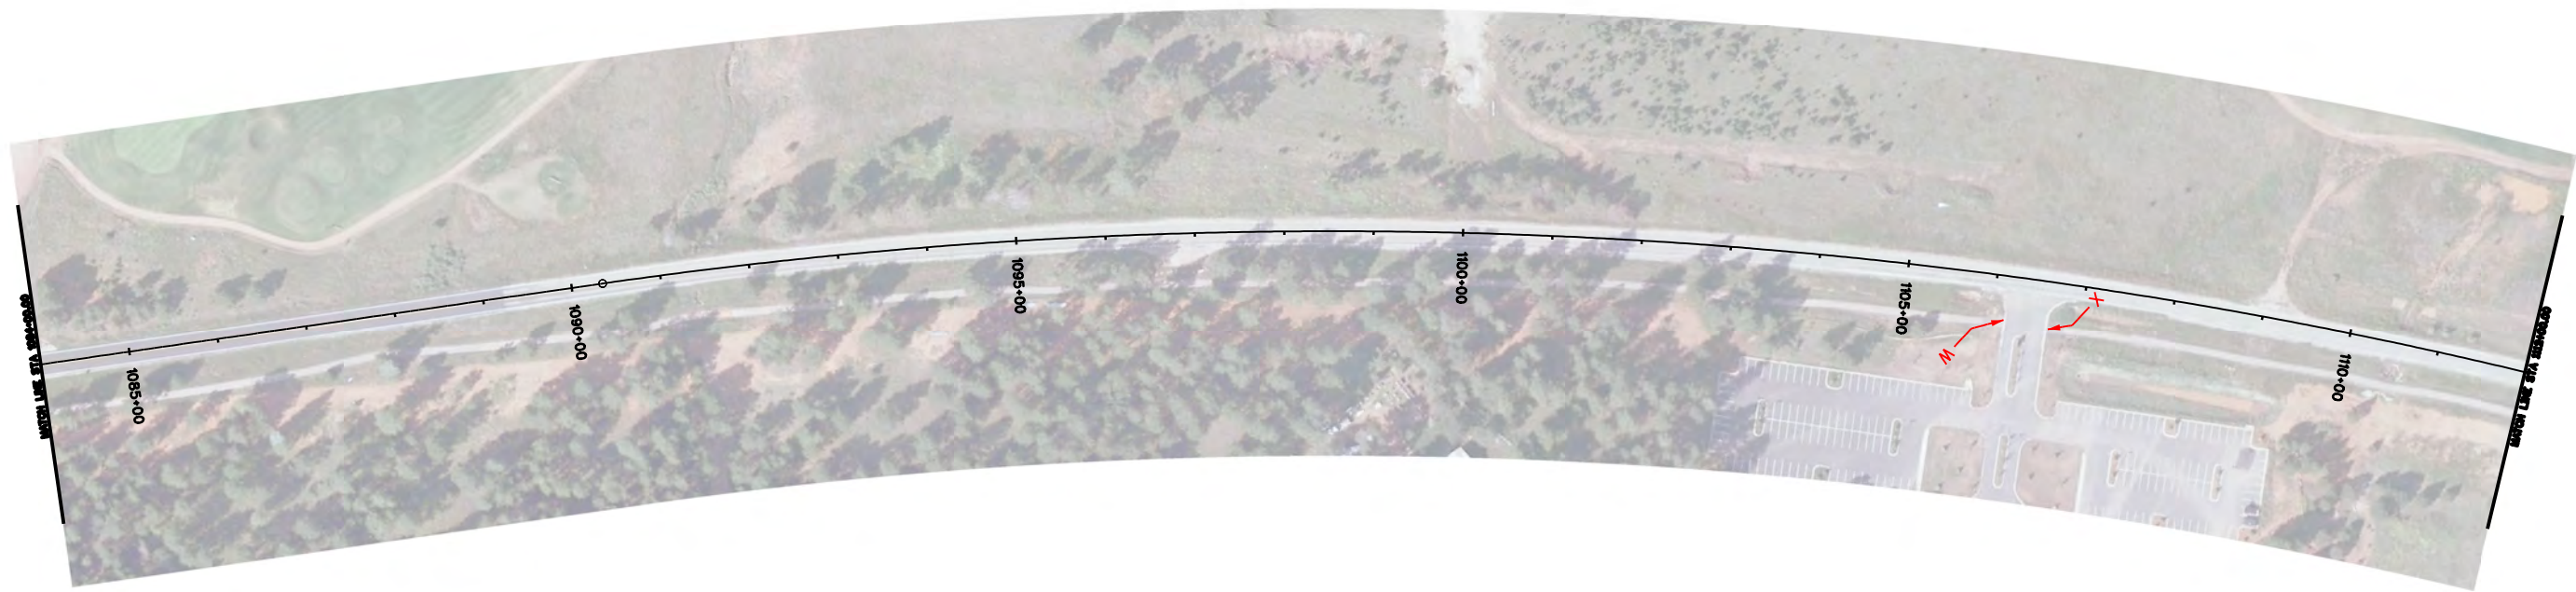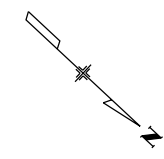

**Know what's below.
Call before you dig.**

Print Date: 2/27/2017
File Name: 21254DES_Plan38.dgn
Horiz. Scale: 1:200 Vert. Scale: As Noted
Unit Information Unit Leader Initials

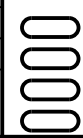

Sheet Revisions		
Date:	Comments	Init.

Colorado Department of Transportation

1480 Quail Lake Loop, Suite A
Colorado Springs, CO 80906
Phone: 719-227-3231 FAX: 719-227-3298



Region 2 DLH

As Constructed
No Revisions:
Revised:
Void:

PLAN SHEET			
Designer:	AWG	Structure Numbers	
Detailer:			
Sheet Subset:	PLAN	Subset Sheets:	of

Project No./Code	
STA 067A-039	
	21254
Sheet Number	71



gibberta 10:01:17 AM C:\Projects\21254 - SH 67 Cripple Creek to Westcreek\Design\Drawings\21254DES_Plan38.dgn

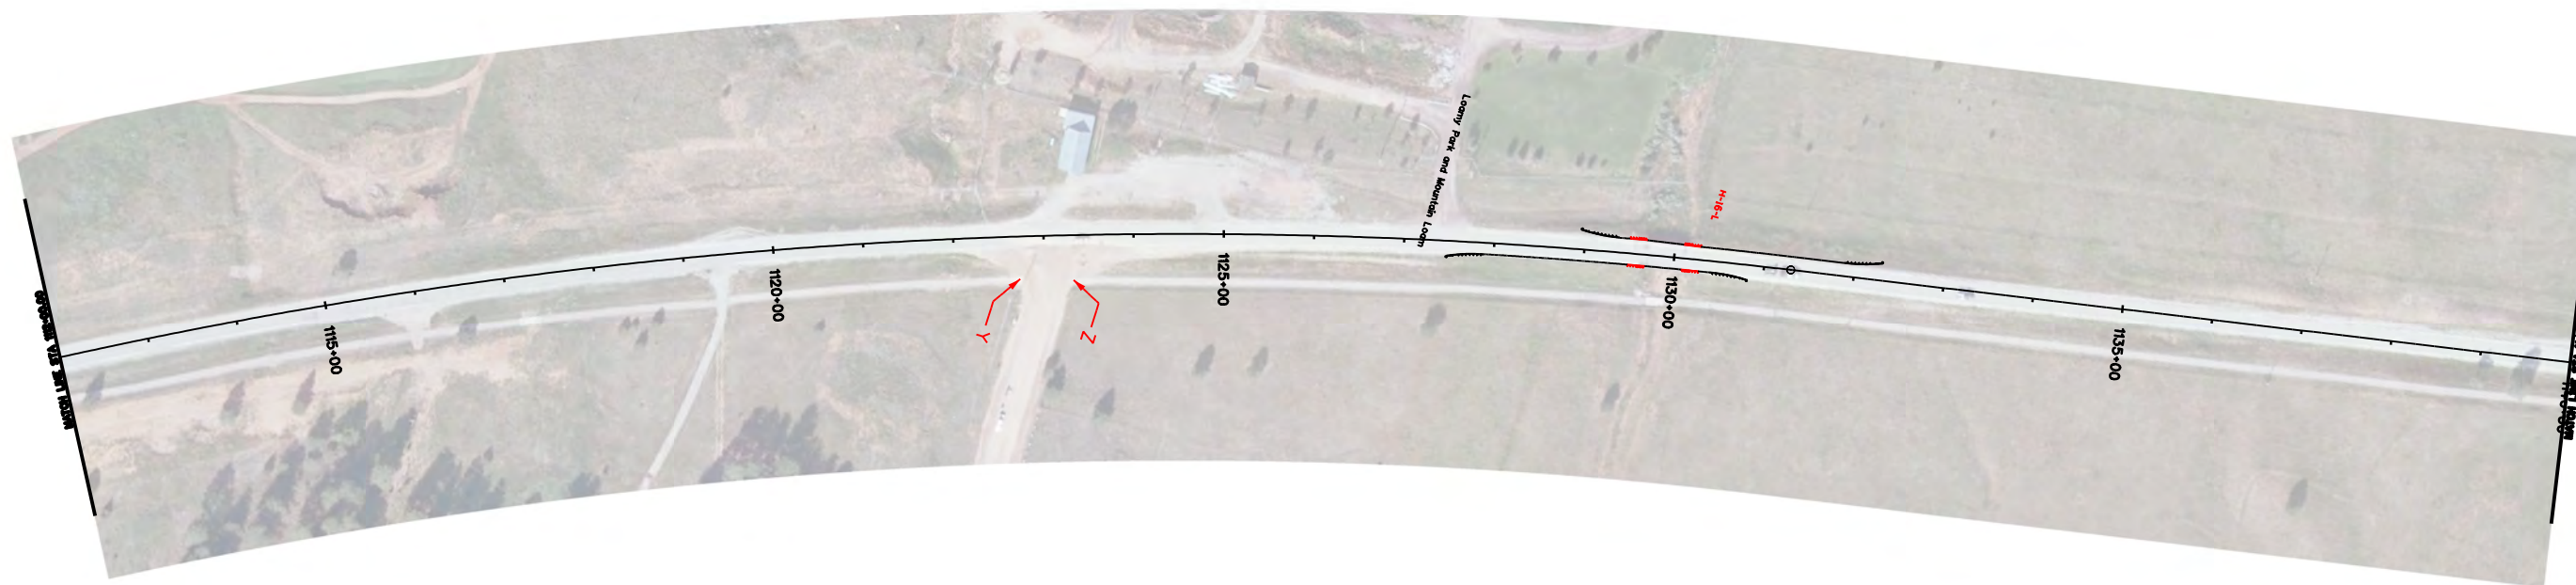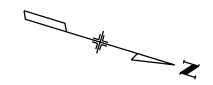

**Know what's below.
Call before you dig.**

Print Date: 2/27/2017	0000	Sheet Revisions			Colorado Department of Transportation  1480 Quail Lake Loop, Suite A Colorado Springs, CO 80906 Phone: 719-227-3231 FAX: 719-227-3298 Region 2	As Constructed		PLAN SHEET			Project No./Code	
File Name: 21254DES_Plan39.dgn		Date:	Comments	Init.		No Revisions:	STA 067A-039					
Horiz. Scale: 1:200 Vert. Scale: As Noted						Revised:	Designer: AWG	Structure Numbers	21254			
Unit Information Unit Leader Initials						Void:	Detailer:		Sheet Subset: PLAN	Subset Sheets: of	Sheet Number 72	

gibberta 10:01:24 AM C:\Projects\21254 - SH 67 Cripple Creek to Westcreek\Design\Drawings\21254DES_Plan39.dgn

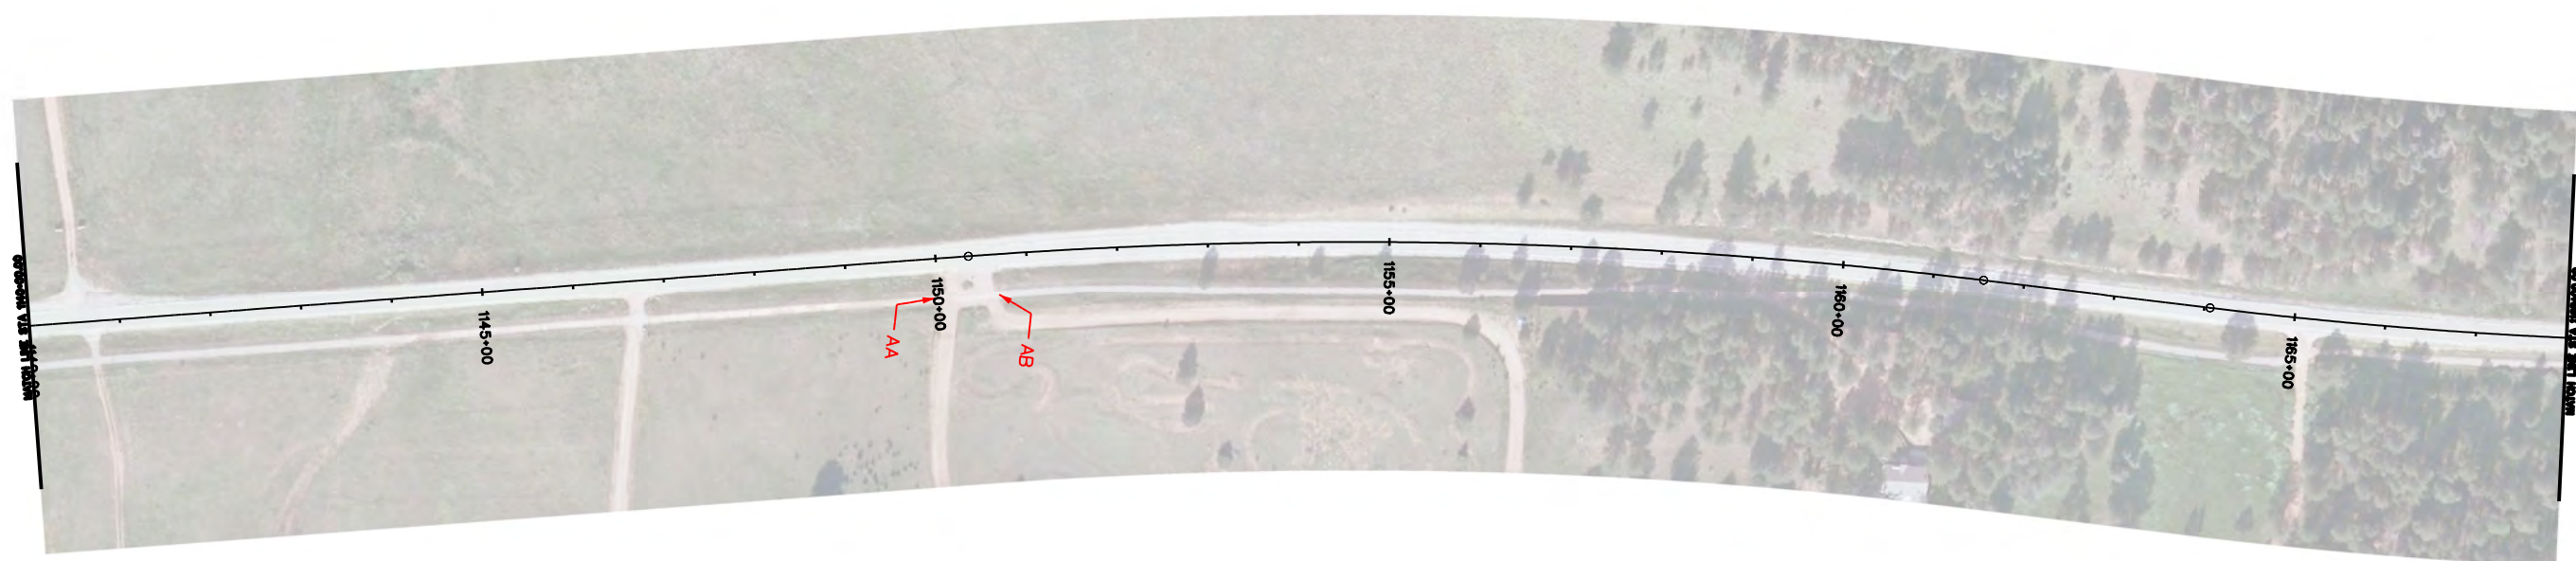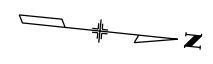

**Know what's below.
Call before you dig.**

Print Date: 2/27/2017	0000
File Name: 21254DES_Plan40.dgn	
Horiz. Scale: 1:200 Vert. Scale: As Noted	
Unit Information Unit Leader Initials	

Sheet Revisions		
Date:	Comments	Init.

Colorado Department of Transportation



1480 Quail Lake Loop, Suite A
Colorado Springs, CO 80906
Phone: 719-227-3231 FAX: 719-227-3298


Region 2 **DLH**

As Constructed
No Revisions:
Revised:
Void:

PLAN SHEET			
Designer:	AWG	Structure Numbers	
Detailer:			
Sheet Subset:	PLAN	Subset Sheets:	of

Project No./Code
STA 067A-039
21254
Sheet Number 73

gibberta 10:01:31 AM C:\Projects\21254 - SH 67 Cripple Creek to Westcreek\Design\Drawings\21254DES_Plan40.dgn

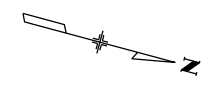

**Know what's below.
Call before you dig.**

Print Date: 2/27/2017
File Name: 21254DES_Plan41.dgn
Horiz. Scale: 1:200 Vert. Scale: As Noted
Unit Information Unit Leader Initials

Sheet Revisions		
Date:	Comments	Init.

Colorado Department of Transportation



1480 Quail Lake Loop, Suite A
Colorado Springs, CO 80906
Phone: 719-227-3231 FAX: 719-227-3298



Region 2 DLH

As Constructed
No Revisions:
Revised:
Void:

PLAN SHEET			
Designer:	AWG	Structure Numbers	
Detailer:			
Sheet Subset:	PLAN	Subset Sheets:	of

Project No./Code
STA 067A-039
21254
Sheet Number 74

gibberta 10:01:37 AM C:\Projects\21254 - SH 67 Cripple Creek to Westcreek\Design\Drawings\21254DES_Plan41.dgn

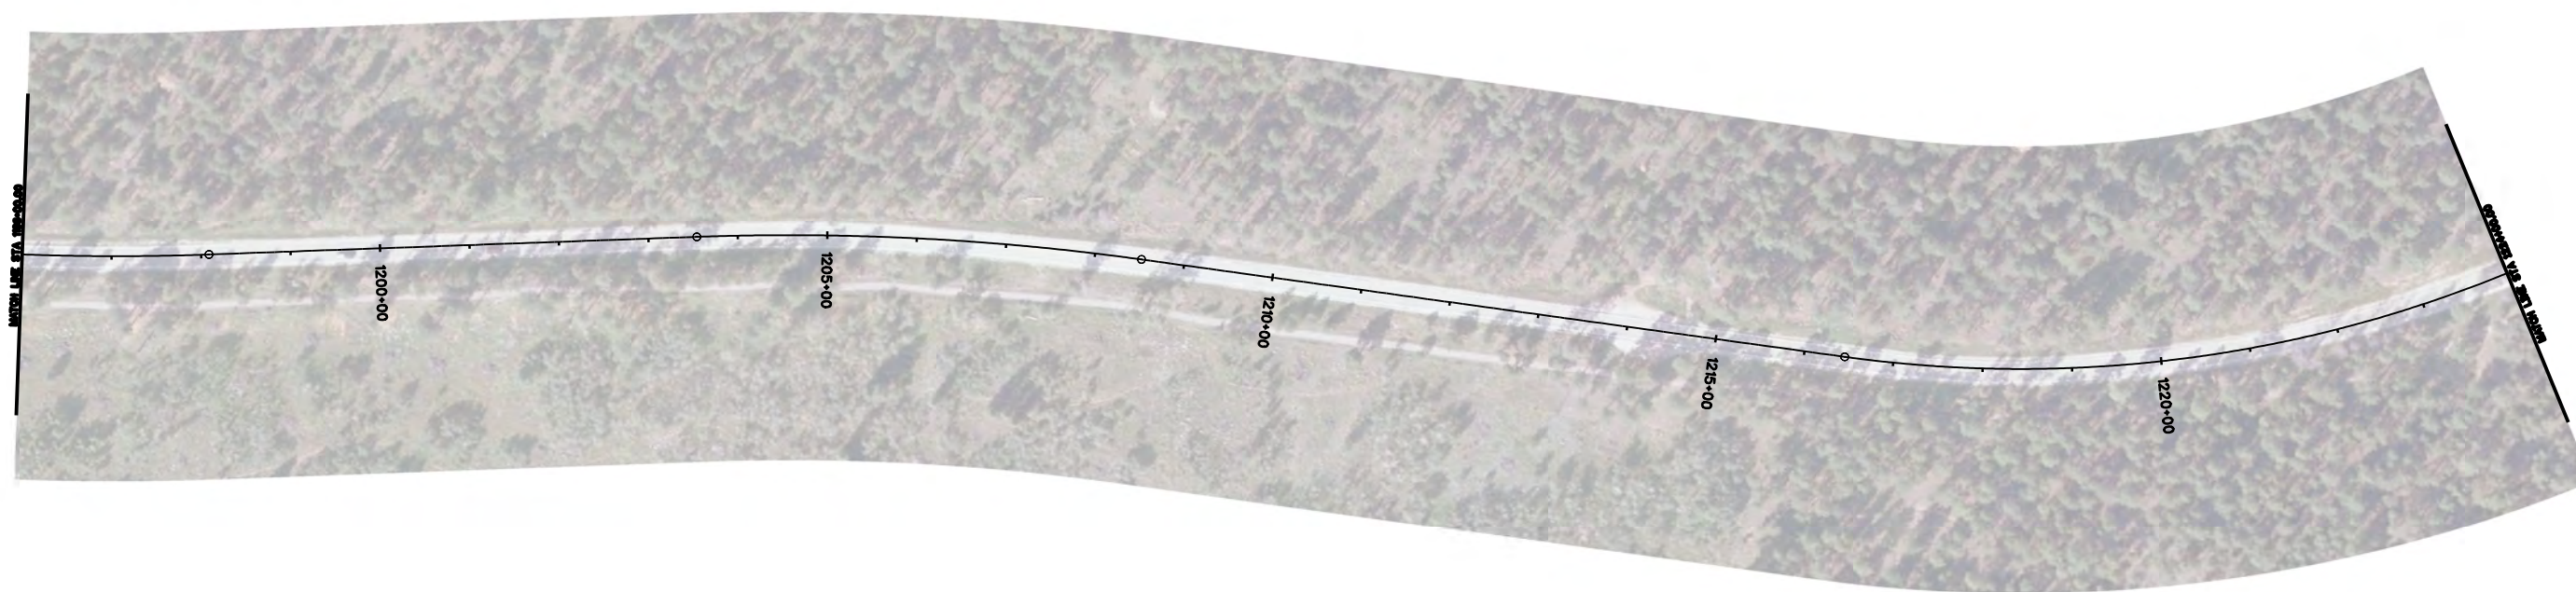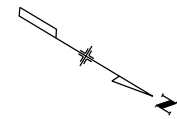

**Know what's below.
Call before you dig.**

Print Date: 2/27/2017
 File Name: 21254DES_Plan42.dgn
 Horiz. Scale: 1:200 Vert. Scale: As Noted
 Unit Information Unit Leader Initials

0000

Sheet Revisions		
Date:	Comments	Init.




Colorado Department of Transportation
 1480 Quail Lake Loop, Suite A
 Colorado Springs, CO 80906
 Phone: 719-227-3231 FAX: 719-227-3298
Region 2 **DLH**

As Constructed
No Revisions:
Revised:
Void:

PLAN SHEET			
Designer:	AWG	Structure Numbers	
Detailer:			
Sheet Subset:	PLAN	Subset Sheets:	of


Project No./Code
STA 067A-039
21254
Sheet Number 75

gibberta 10:01:50 AM C:\Projects\21254\Projects\21254 - SH 67 Cripple Creek to Westcreek\Design\Drawings\21254DES_Plan43.dgn

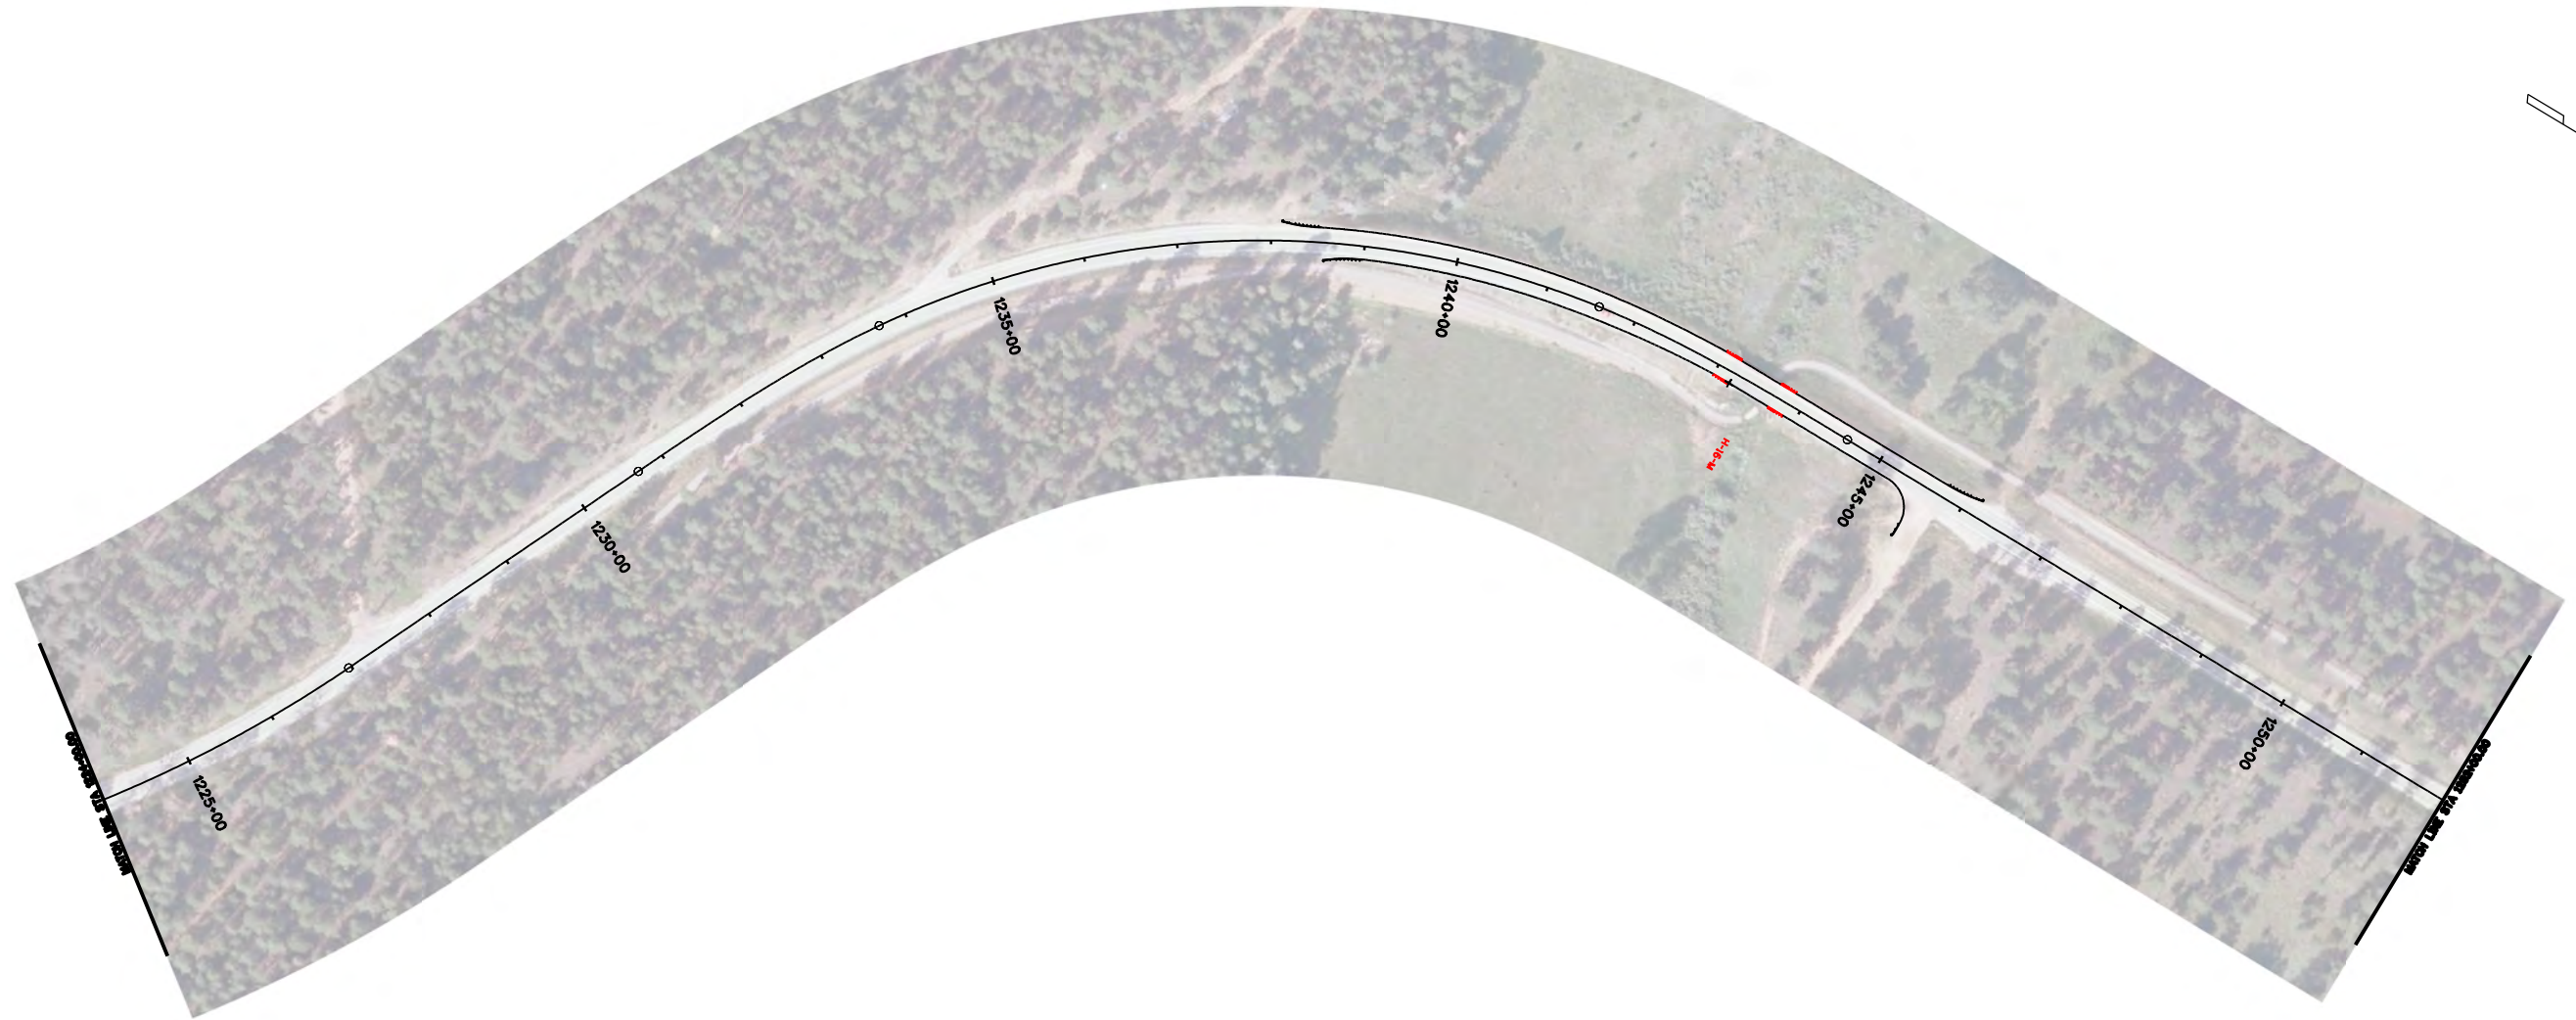

**Know what's below.
Call before you dig.**

Print Date: 2/27/2017		Sheet Revisions			<p>Colorado Department of Transportation 1480 Quail Lake Loop, Suite A Colorado Springs, CO 80906 Phone: 719-227-3231 FAX: 719-227-3298</p> <p>Region 2 DLH</p>	As Constructed		PLAN SHEET			Project No./Code	
File Name: 21254DES_Plan43.dgn		Date:	Comments	Init.		No Revisions:	STA 067A-039					
Horiz. Scale: 1:200 Vert. Scale: As Noted						Revised:	Designer: AWG	Structure Numbers	21254			
Unit Information Unit Leader Initials						Void:	Detailer:		Sheet Subset: PLAN	Subset Sheets: of	Sheet Number 76	

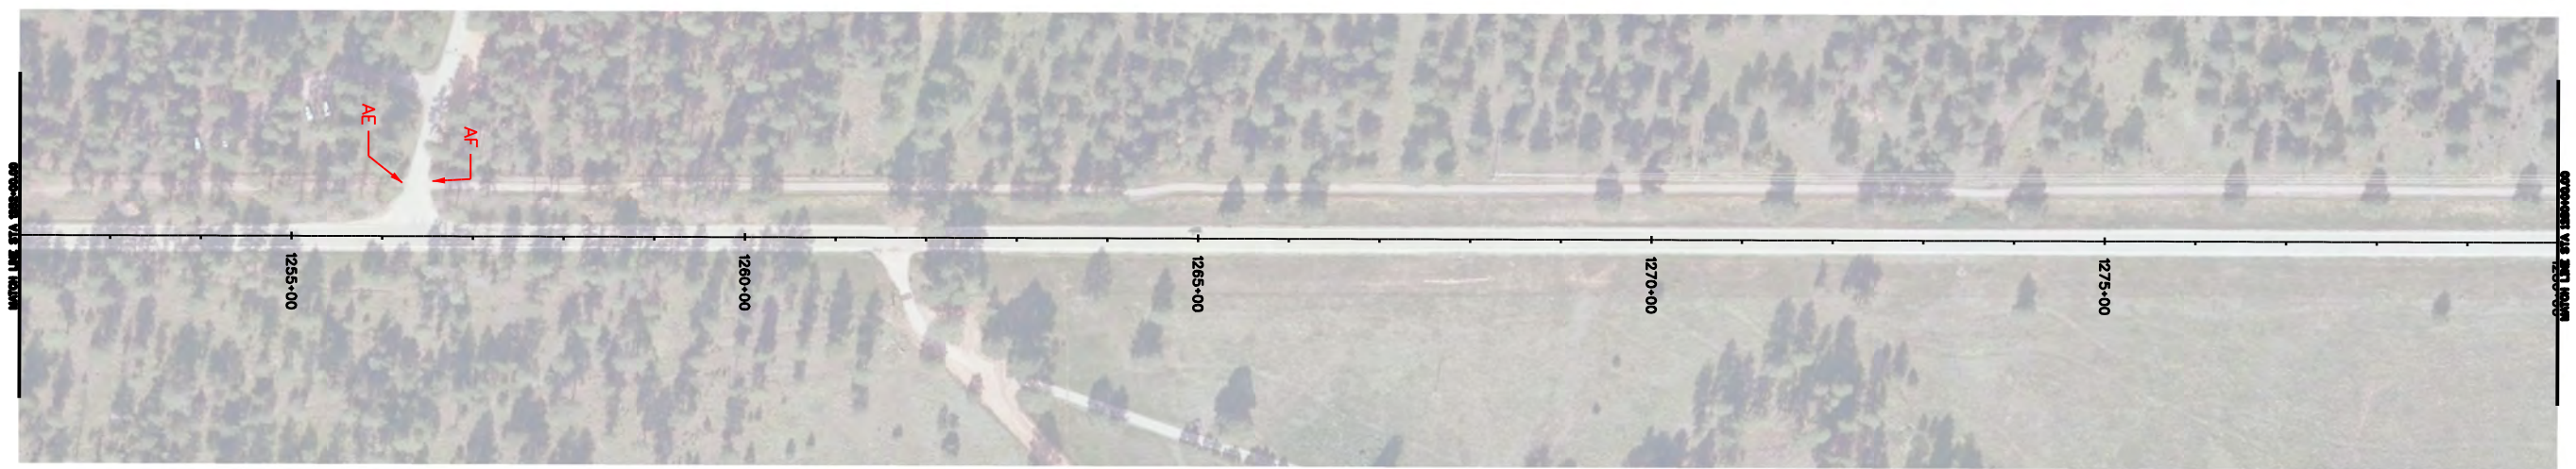

**Know what's below.
Call before you dig.**

Print Date: 2/27/2017
File Name: 21254DES_Plan44.dgn
Horiz. Scale: 1:200 Vert. Scale: As Noted
Unit Information Unit Leader Initials

0000

Sheet Revisions		
Date:	Comments	Init.

Colorado Department of Transportation

1480 Quail Lake Loop, Suite A
Colorado Springs, CO 80906
Phone: 719-227-3231 FAX: 719-227-3298


Region 2 DLH

As Constructed
No Revisions:
Revised:
Void:

PLAN SHEET			
Designer:	AWG	Structure Numbers	
Detailer:			
Sheet Subset:	PLAN	Subset Sheets:	of


Project No./Code
STA 067A-039
21254
Sheet Number 77

gibberta 10:01:57 AM C:\Projects\21254 - SH 67 Cripple Creek to Westcreek\Design\Drawings\21254DES_Plan44.dgn

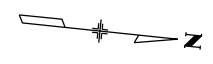

**Know what's below.
Call before you dig.**

Print Date: 2/27/2017
File Name: 21254DES_Plan45.dgn
Horiz. Scale: 1:200 Vert. Scale: As Noted
Unit Information Unit Leader Initials

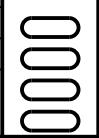

Sheet Revisions		
Date:	Comments	Init.

Colorado Department of Transportation



1480 Quail Lake Loop, Suite A
Colorado Springs, CO 80906
Phone: 719-227-3231 FAX: 719-227-3298


Region 2 DLH

As Constructed
No Revisions:
Revised:
Void:

PLAN SHEET			
Designer:	AWG	Structure Numbers	
Detailer:			
Sheet Subset:	PLAN	Subset Sheets:	of


Project No./Code
STA 067A-039
21254
Sheet Number 78

gilberta 10:02:03 AM C:\Projects\21254 - SH 67 Cripple Creek to Westcreek\Design\Drawings\21254DES_Plan45.dgn

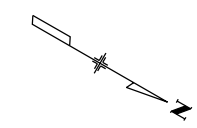

**Know what's below.
Call before you dig.**

Print Date: 2/27/2017
File Name: 21254DES_Plan46.dgn
Horiz. Scale: 1:200 Vert. Scale: As Noted
Unit Information Unit Leader Initials

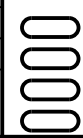

Sheet Revisions		
Date:	Comments	Init.

Colorado Department of Transportation



1480 Quail Lake Loop, Suite A
Colorado Springs, CO 80906
Phone: 719-227-3231 FAX: 719-227-3298



Region 2 DLH

As Constructed
No Revisions:
Revised:
Void:

PLAN SHEET			
Designer:	AWG	Structure Numbers	
Detailer:			
Sheet Subset:	PLAN	Subset Sheets:	of


Project No./Code
STA 067A-039
21254
Sheet Number 79

C:\Projects\21254 - SH 67 Cripple Creek to Westcreek\Design\Drawings\21254DES_Plan46.dgn

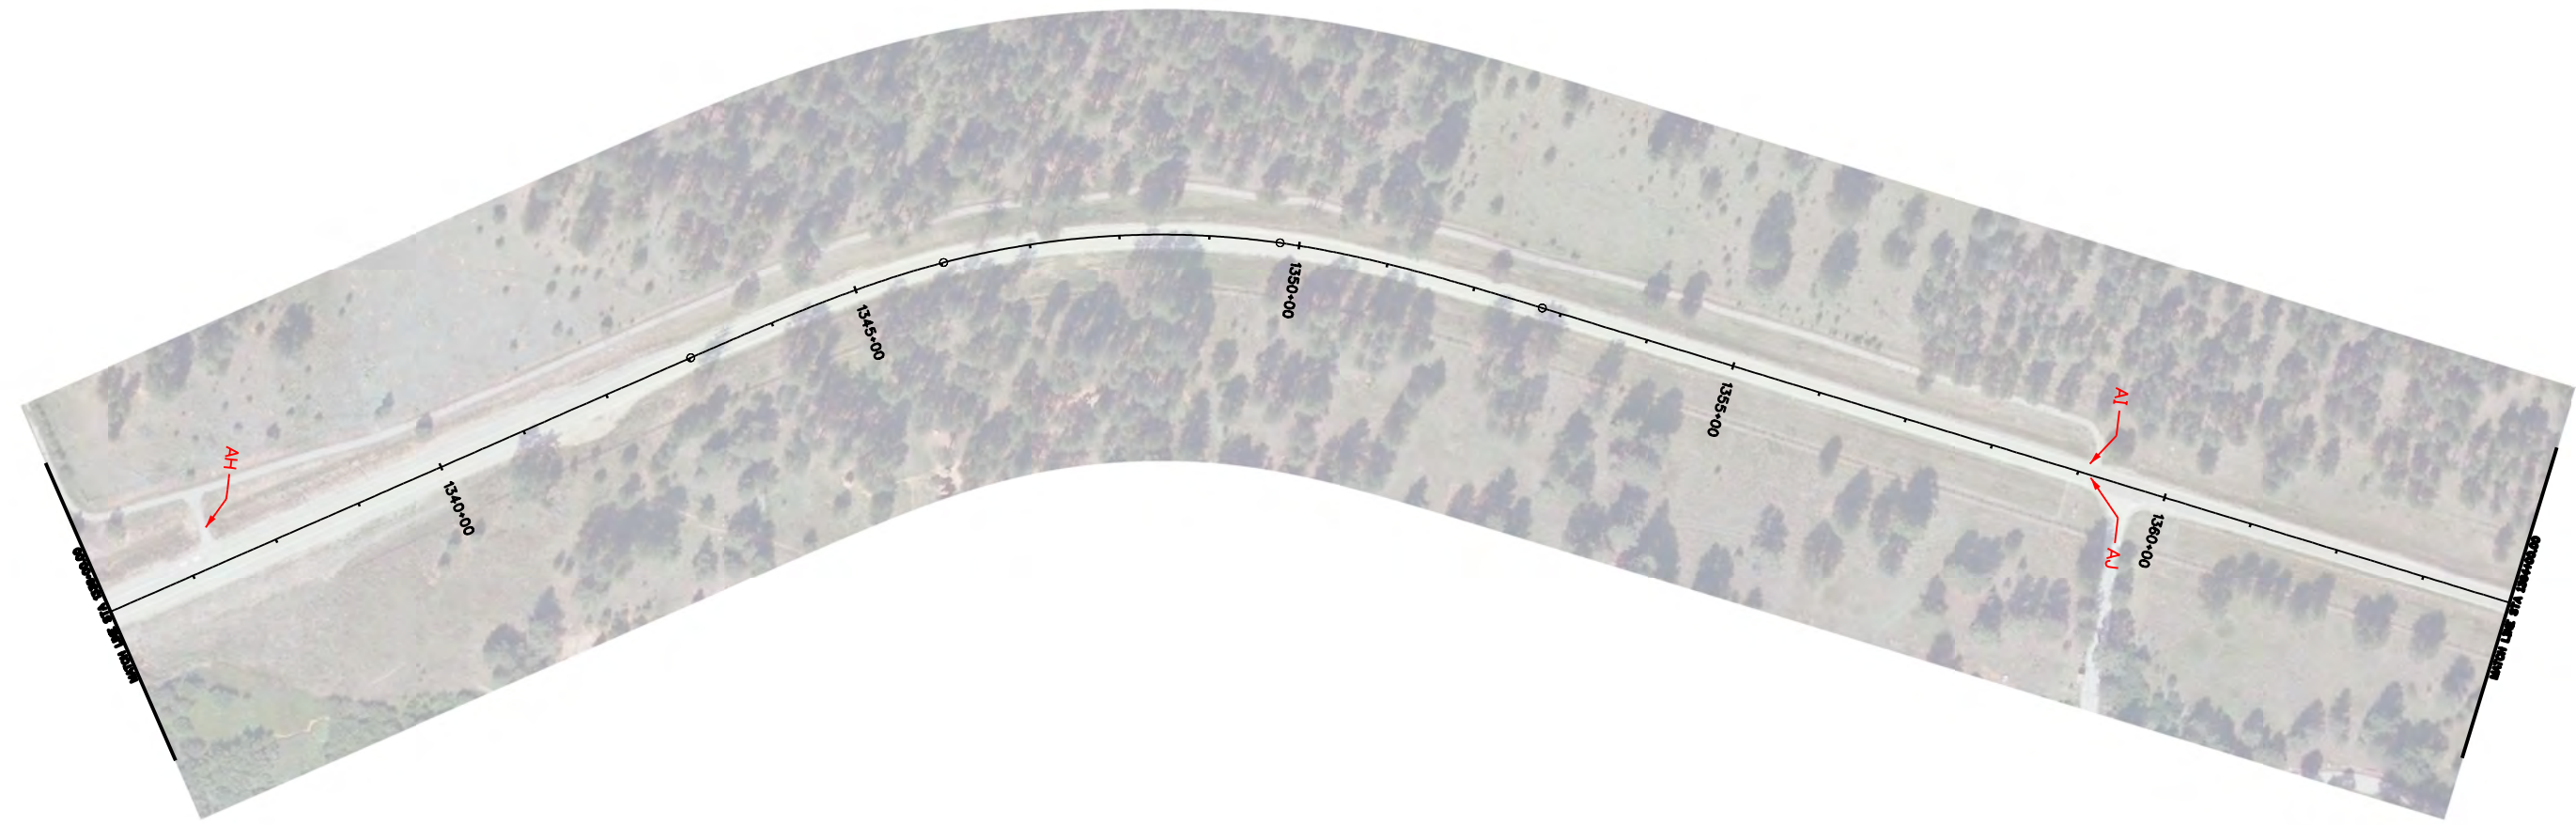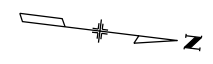

**Know what's below.
Call before you dig.**

Print Date: 2/27/2017
File Name: 21254DES_Plan47.dgn
Horiz. Scale: 1:200 Vert. Scale: As Noted
Unit Information Unit Leader Initials

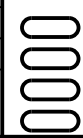

Sheet Revisions		
Date:	Comments	Init.

Colorado Department of Transportation

1480 Quail Lake Loop, Suite A
Colorado Springs, CO 80906
Phone: 719-227-3231 FAX: 719-227-3298

Region 2 DLH

As Constructed
No Revisions:
Revised:
Void:

PLAN SHEET			
Designer:	AWG	Structure Numbers	
Detailer:			
Sheet Subset:	PLAN	Subset Sheets:	of

Project No./Code
STA 067A-039
21254
Sheet Number 80

gibberta 10:02:15 AM C:\Projects\21254 - SH 67 Cripple Creek to Westcreek\Design\Drawings\21254DES_Plan47.dgn



**Know what's below.
Call before you dig.**

Print Date: 2/27/2017
File Name: 21254DES_Plan48.dgn
Horiz. Scale: 1:200 Vert. Scale: As Noted
Unit Information Unit Leader Initials

Sheet Revisions		
Date:	Comments	Init.

Colorado Department of Transportation



1480 Quail Lake Loop, Suite A
Colorado Springs, CO 80906
Phone: 719-227-3231 FAX: 719-227-3298

Region 2 **DLH**

As Constructed
No Revisions:
Revised:
Void:

PLAN SHEET			
Designer:	AWG	Structure Numbers	
Detailer:			
Sheet Subset:	PLAN	Subset Sheets:	of

Project No./Code
STA 067A-039
21254
Sheet Number 81

gibberta 10:02:21 AM C:\Projects\21254 - SH 67 Cripple Creek to Westcreek\Design\Drawings\21254DES_Plan48.dgn



**Know what's below.
Call before you dig.**

Print Date: 2/27/2017
File Name: 21254DES_Plan49.dgn
Horiz. Scale: 1:200 Vert. Scale: As Noted
Unit Information Unit Leader Initials



Sheet Revisions		
Date:	Comments	Init.

Colorado Department of Transportation

1480 Quail Lake Loop, Suite A
Colorado Springs, CO 80906
Phone: 719-227-3231 FAX: 719-227-3298

Region 2 DLH

As Constructed
No Revisions:
Revised:
Void:

PLAN SHEET			
Designer:	AWG	Structure Numbers	
Detailer:			
Sheet Subset:	PLAN	Subset Sheets:	of


Project No./Code
STA 067A-039
21254
Sheet Number 82

gilberta 10:02:27 AM C:\Projects\21254 - SH 67 Cripple Creek to Westcreek\Design\Drawings\21254DES_Plan49.dgn



**Know what's below.
Call before you dig.**

Print Date: 2/27/2017
File Name: 21254DES_Plan50.dgn
Horiz. Scale: 1:200 Vert. Scale: As Noted
Unit Information Unit Leader Initials

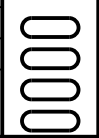

Sheet Revisions		
Date:	Comments	Init.

Colorado Department of Transportation



1480 Quail Lake Loop, Suite A
Colorado Springs, CO 80906
Phone: 719-227-3231 FAX: 719-227-3298


Region 2 DLH

As Constructed
No Revisions:
Revised:
Void:

PLAN SHEET			
Designer:	AWG	Structure Numbers	
Detailer:			
Sheet Subset:	PLAN	Subset Sheets:	of


Project No./Code
STA 067A-039
21254
Sheet Number 83

gilberta 10:02:33 AM C:\Projects\21254 - SH 67 Cripple Creek to Westcreek\Design\Drawings\21254DES_Plan50.dgn

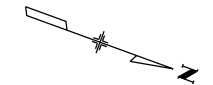

**Know what's below.
Call before you dig.**

Print Date: 2/27/2017
File Name: 21254DES_Plan51.dgn
Horiz. Scale: 1:200 Vert. Scale: As Noted
Unit Information Unit Leader Initials

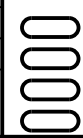

Sheet Revisions		
Date:	Comments	Init.

Colorado Department of Transportation



1480 Quail Lake Loop, Suite A
Colorado Springs, CO 80906
Phone: 719-227-3231 FAX: 719-227-3298


Region 2 DLH

As Constructed
No Revisions:
Revised:
Void:

PLAN SHEET			
Designer:	AWG	Structure Numbers	
Detailer:			
Sheet Subset:	PLAN	Subset Sheets:	of


Project No./Code
STA 067A-039
21254
Sheet Number 84

gibberta 10:02:39 AM C:\Projects\21254 - SH 67 Cripple Creek to Westcreek\Design\Drawings\21254DES_Plan51.dgn

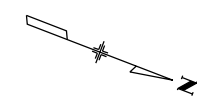

**Know what's below.
Call before you dig.**

Print Date: 2/27/2017
File Name: 21254DES_Plan52.dgn
Horiz. Scale: 1:200 Vert. Scale: As Noted
Unit Information Unit Leader Initials

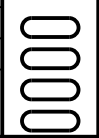

Sheet Revisions		
Date:	Comments	Init.

Colorado Department of Transportation



1480 Quail Lake Loop, Suite A
Colorado Springs, CO 80906
Phone: 719-227-3231 FAX: 719-227-3298


Region 2 DLH

As Constructed
No Revisions:
Revised:
Void:

PLAN SHEET			
Designer:	AWG	Structure Numbers	
Detailer:			
Sheet Subset:	PLAN	Subset Sheets:	of

Project No./Code
STA 067A-039
21254
Sheet Number 85

gilberta 10:02:46 AM C:\Projects\21254 - SH 67 Cripple Creek to Westcreek\Design\Drawings\21254DES_Plan52.dgn

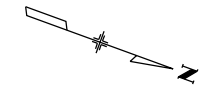

**Know what's below.
Call before you dig.**

Print Date: 2/27/2017	0000
File Name: 21254DES_Plan53.dgn	
Horiz. Scale: 1:200 Vert. Scale: As Noted	
Unit Information Unit Leader Initials	

Sheet Revisions		
Date:	Comments	Init.

Colorado Department of Transportation



1480 Quail Lake Loop, Suite A
Colorado Springs, CO 80906
Phone: 719-227-3231 FAX: 719-227-3298


Region 2 **DLH**

As Constructed
No Revisions:
Revised:
Void:

PLAN SHEET			
Designer:	AWG	Structure Numbers	
Detailer:			
Sheet Subset:	PLAN	Subset Sheets:	of

Project No./Code
STA 067A-039
21254
Sheet Number 86

gilberta 10:02:54 AM C:\Projects\21254 - SH 67 Cripple Creek to Westcreek\Design\Drawings\21254DES_Plan53.dgn

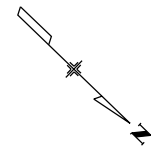

**Know what's below.
Call before you dig.**

Print Date: 2/27/2017	0000
File Name: 21254DES_Plan54.dgn	
Horiz. Scale: 1:200 Vert. Scale: As Noted	
Unit Information Unit Leader Initials	

Sheet Revisions		
Date:	Comments	Init.

Colorado Department of Transportation



1480 Quail Lake Loop, Suite A
Colorado Springs, CO 80906
Phone: 719-227-3231 FAX: 719-227-3298



Region 2 **DLH**

As Constructed
No Revisions:
Revised:
Void:

PLAN SHEET			
Designer:	AWG	Structure Numbers	
Detailer:			
Sheet Subset:	PLAN	Subset Sheets:	of

Project No./Code
STA 067A-039
21254
Sheet Number 87

gibberta 10:03:01 AM C:\Projects\21254 - SH 67 Cripple Creek to Westcreek\Design\Drawings\21254DES_Plan54.dgn

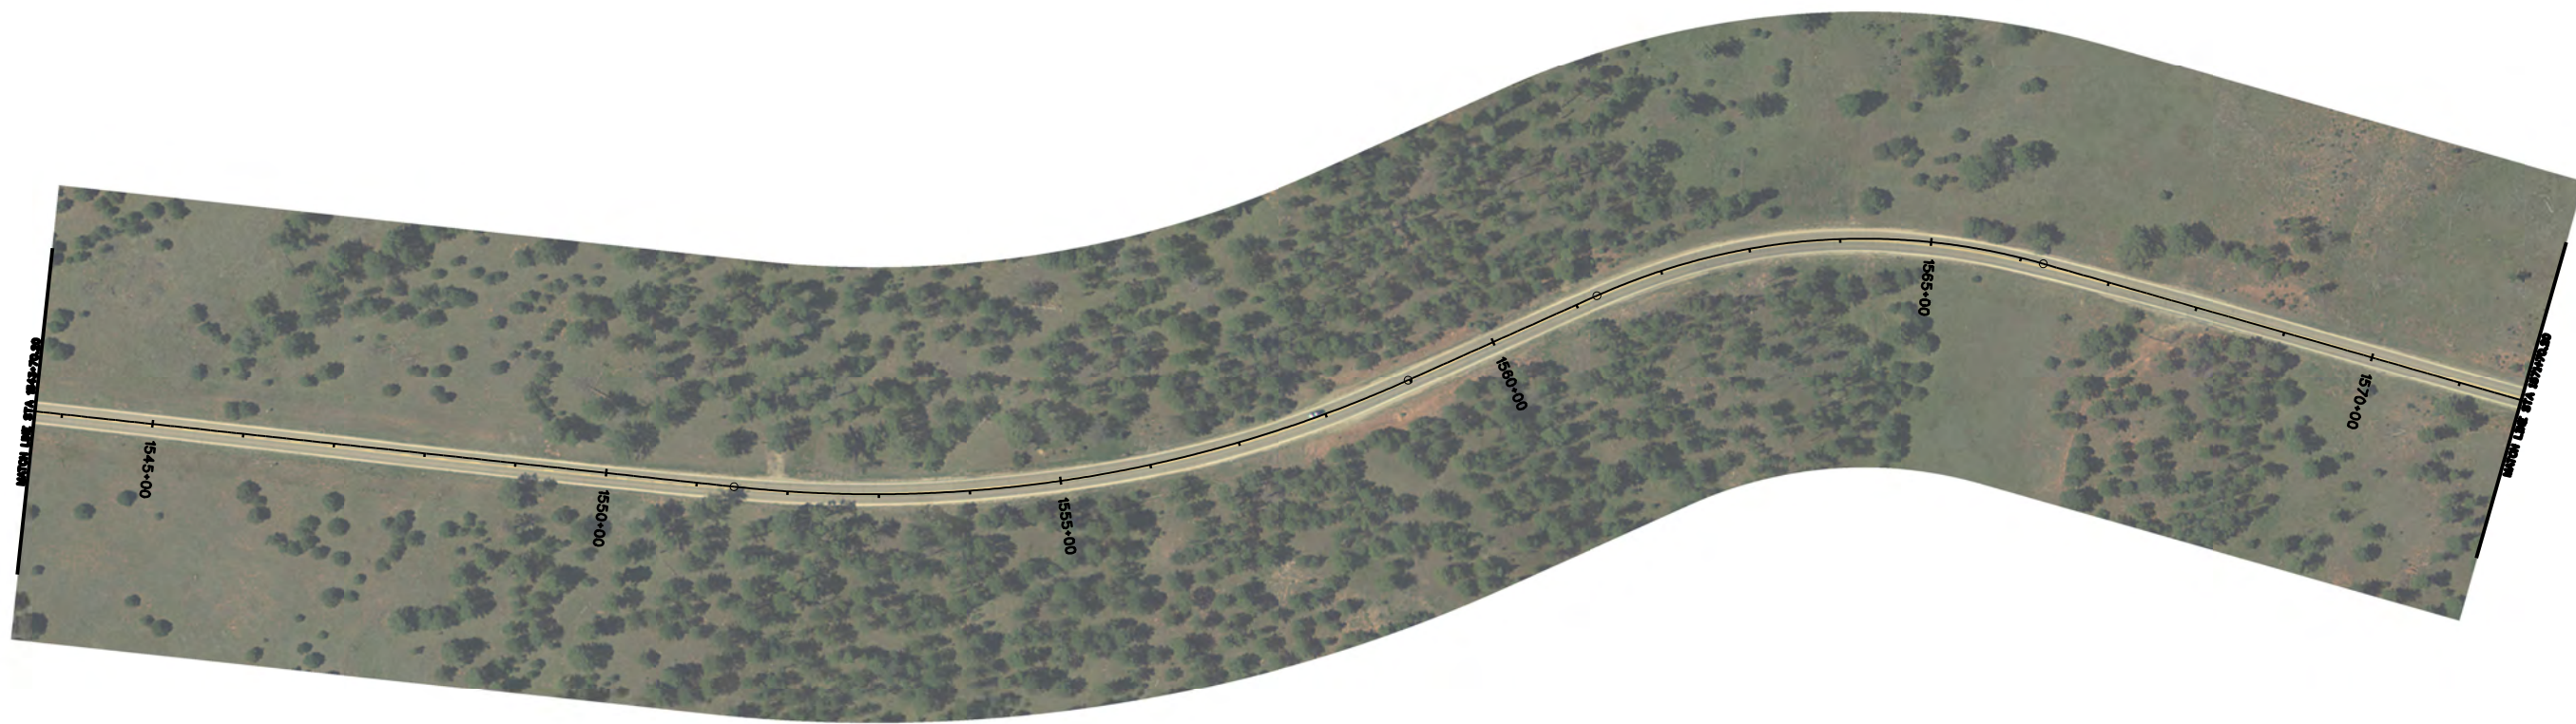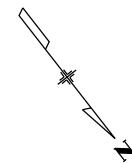

**Know what's below.
Call before you dig.**

Print Date: 2/27/2017	0000
File Name: 21254DES_Plan55.dgn	
Horiz. Scale: 1:200 Vert. Scale: As Noted	
Unit Information Unit Leader Initials	

Sheet Revisions		
Date:	Comments	Init.

Colorado Department of Transportation



1480 Quail Lake Loop, Suite A
Colorado Springs, CO 80906
Phone: 719-227-3231 FAX: 719-227-3298


Region 2 **DLH**

As Constructed
No Revisions:
Revised:
Void:

PLAN SHEET			
Designer:	AWG	Structure Numbers	
Detailer:			
Sheet Subset:	PLAN	Subset Sheets:	of

Project No./Code
STA 067A-039
21254
Sheet Number 88

C:\Projects\21254 - SH 67 Cripple Creek to Westcreek\Design\Drawings\21254DES_Plan55.dgn

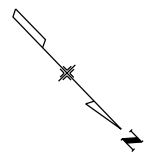

**Know what's below.
Call before you dig.**

Print Date: 2/27/2017
File Name: 21254DES_Plan56.dgn
Horiz. Scale: 1:200 Vert. Scale: As Noted
Unit Information Unit Leader Initials

Sheet Revisions		
Date:	Comments	Init.

Colorado Department of Transportation



1480 Quail Lake Loop, Suite A
Colorado Springs, CO 80906
Phone: 719-227-3231 FAX: 719-227-3298


Region 2 DLH

As Constructed
No Revisions:
Revised:
Void:

PLAN SHEET			
Designer:	AWG	Structure Numbers	
Detailer:			
Sheet Subset:	PLAN	Subset Sheets:	of


Project No./Code	
STA 067A-039	
	21254
Sheet Number	89

gilberta 10:03:16 AM C:\Projects\21254 - SH 67 Cripple Creek to Westcreek\Design\Drawings\21254DES_Plan56.dgn

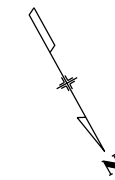

**Know what's below.
Call before you dig.**

Print Date: 2/27/2017
File Name: 21254DES_Plan57.dgn
Horiz. Scale: 1:200 Vert. Scale: As Noted
Unit Information Unit Leader Initials

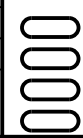

Sheet Revisions		
Date:	Comments	Init.

Colorado Department of Transportation



1480 Quail Lake Loop, Suite A
Colorado Springs, CO 80906
Phone: 719-227-3231 FAX: 719-227-3298


Region 2 **DLH**

As Constructed
No Revisions:
Revised:
Void:

PLAN SHEET			
Designer:	AWG	Structure Numbers	
Detailer:			
Sheet Subset:	PLAN	Subset Sheets:	of


Project No./Code
STA 067A-039
21254
Sheet Number 90

C:\Projects\21254 - SH 67 Cripple Creek to Westcreek\Design\Drawings\21254DES_Plan57.dgn

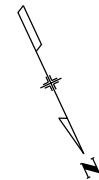

**Know what's below.
Call before you dig.**

Print Date: 2/27/2017
File Name: 21254DES_Plan58.dgn
Horiz. Scale: 1:200 Vert. Scale: As Noted
Unit Information Unit Leader Initials

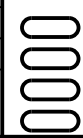

Sheet Revisions		
Date:	Comments	Init.

Colorado Department of Transportation



1480 Quail Lake Loop, Suite A
Colorado Springs, CO 80906
Phone: 719-227-3231 FAX: 719-227-3298

Region 2 DLH

As Constructed
No Revisions:
Revised:
Void:

PLAN SHEET			
Designer:	AWG	Structure Numbers	
Detailer:			
Sheet Subset:	PLAN	Subset Sheets:	of

Project No./Code
STA 067A-039
21254
Sheet Number 91

gilberta 10:03:30 AM C:\Projects\21254 - SH 67 Cripple Creek to Westcreek\Design\Drawings\21254DES_Plan58.dgn



**Know what's below.
Call before you dig.**

Print Date: 2/27/2017
File Name: 21254DES_Plan59.dgn
Horiz. Scale: 1:200 Vert. Scale: As Noted
Unit Information Unit Leader Initials

Sheet Revisions		
Date:	Comments	Init.

Colorado Department of Transportation

1480 Quail Lake Loop, Suite A
 Colorado Springs, CO 80906
 Phone: 719-227-3231 FAX: 719-227-3298

Region 2 DLH


As Constructed
No Revisions:
Revised:
Void:

PLAN SHEET			
Designer:	AWG	Structure Numbers	
Detailer:			
Sheet Subset:	PLAN	Subset Sheets:	of

Project No./Code	
	STA 067A-039
	21254
Sheet Number	92

gilberta 10:03:38 AM C:\Projects\21254 - SH 67 Cripple Creek to Westcreek\Design\Drawings\21254DES_Plan59.dgn

gilberta 10:03:45 AM C:\Projects\21254 - SH 67 Cripple Creek to Westcreek\Design\Drawings\21254DES_Plan60.dgn

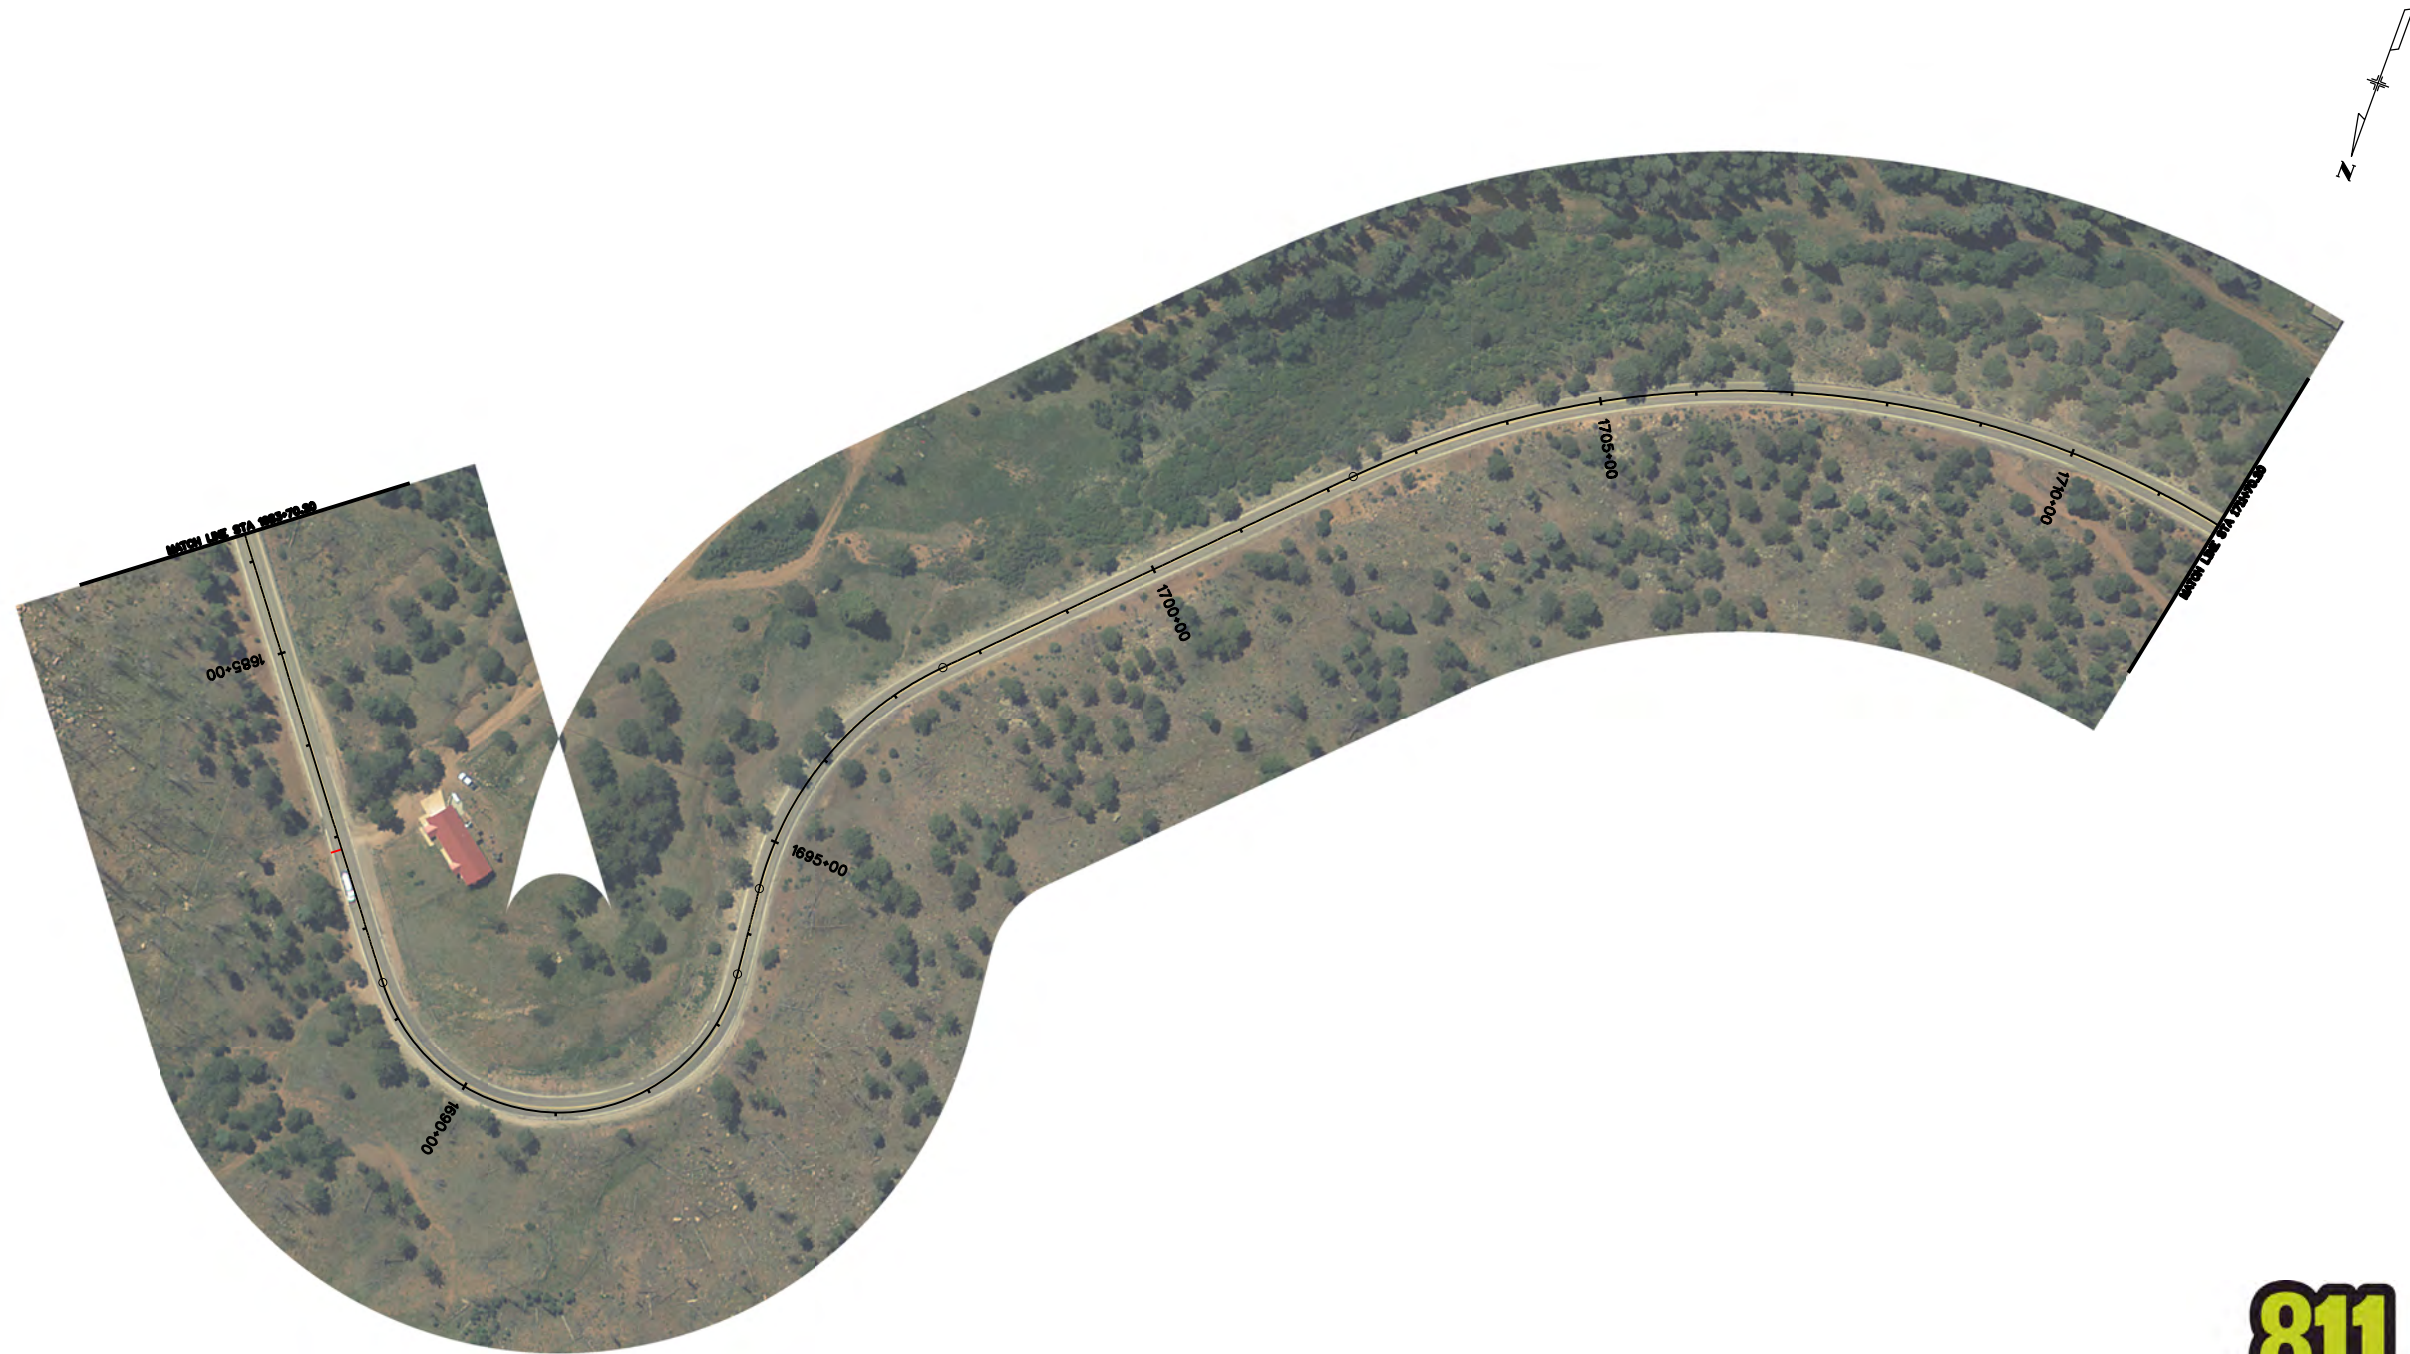

**Know what's below.
Call before you dig.**

Print Date: 2/27/2017
File Name: 21254DES_Plan60.dgn
Horiz. Scale: 1:200 Vert. Scale: As Noted
Unit Information Unit Leader Initials

Sheet Revisions		
Date:	Comments	Init.


Colorado Department of Transportation

 1480 Quail Lake Loop, Suite A
 Colorado Springs, CO 80906
 Phone: 719-227-3231 FAX: 719-227-3298
Region 2 **DLH**

As Constructed
No Revisions:
Revised:
Void:


PLAN SHEET			
Designer:	AWG	Structure Numbers	
Detailer:		Subset Sheets:	of
Sheet Subset:	PLAN		

Project No./Code
STA 067A-039
21254
Sheet Number 93

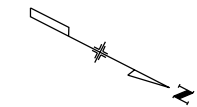

**Know what's below.
Call before you dig.**

Print Date: 2/27/2017
File Name: 21254DES_Plan61.dgn
Horiz. Scale: 1:200 Vert. Scale: As Noted
Unit Information Unit Leader Initials

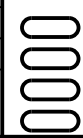

Sheet Revisions		
Date:	Comments	Init.

Colorado Department of Transportation



1480 Quail Lake Loop, Suite A
Colorado Springs, CO 80906
Phone: 719-227-3231 FAX: 719-227-3298


Region 2 DLH

As Constructed
No Revisions:
Revised:
Void:

PLAN SHEET			
Designer:	AWG	Structure Numbers	
Detailer:			
Sheet Subset:	PLAN	Subset Sheets:	of


Project No./Code	
STA 067A-039	
	21254
Sheet Number	94

gilberta 10:03:52 AM C:\Projects\21254 - SH 67 Cripple Creek to Westcreek Design\Drawings\21254DES_Plan61.dgn

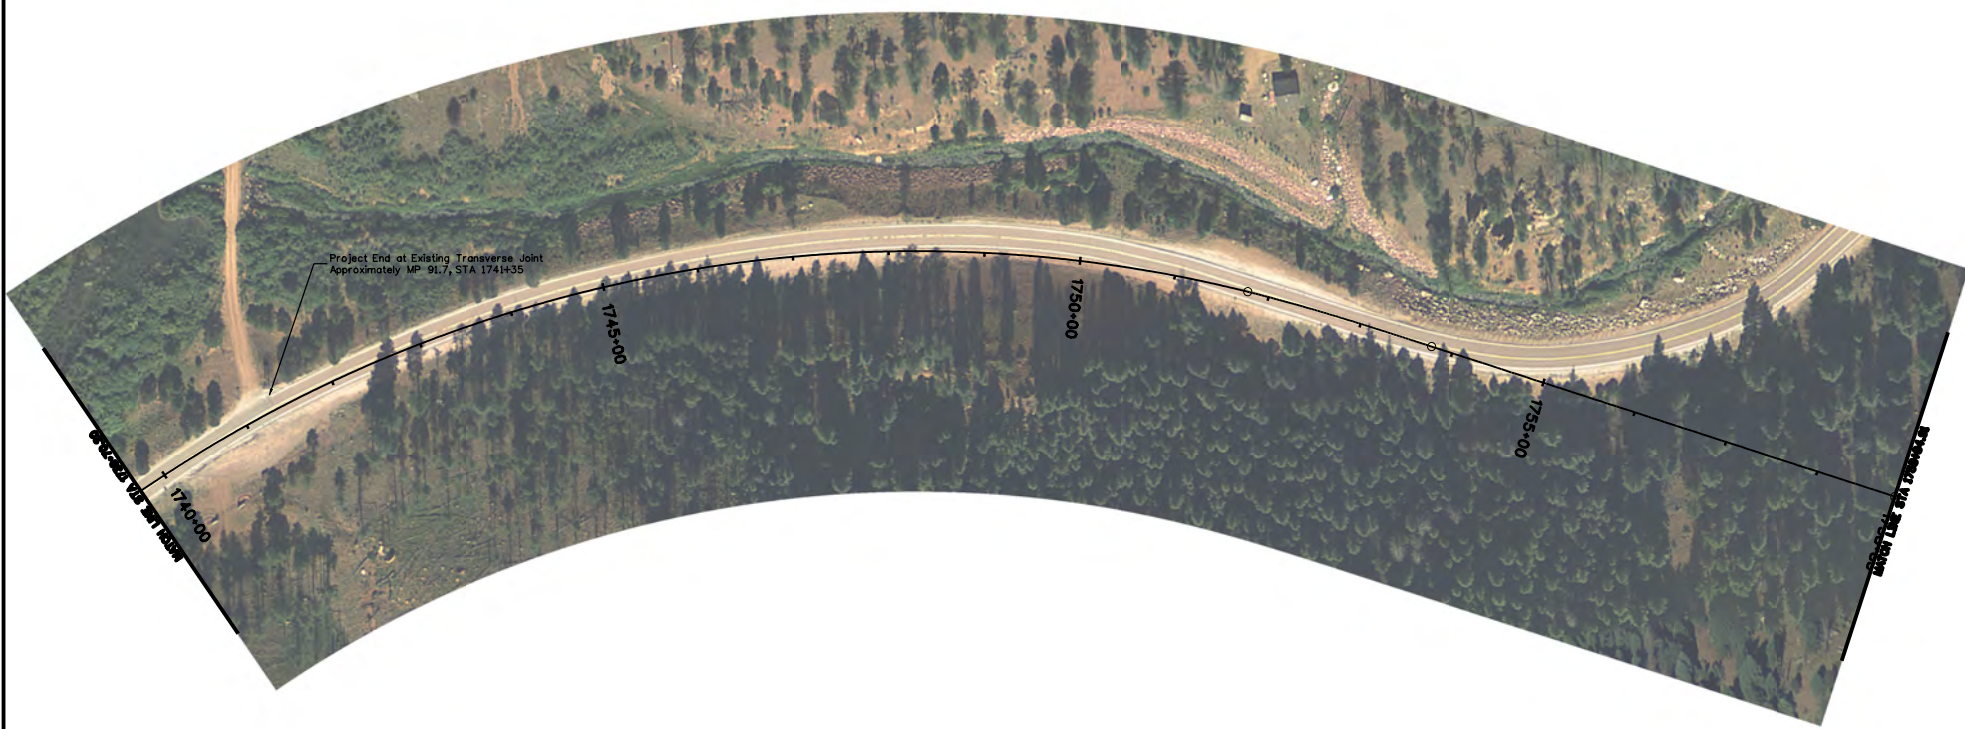

**Know what's below.
Call before you dig.**

Print Date: 2/27/2017
File Name: 21254DES_Plan62.dgn
Horiz. Scale: 1:200 Vert. Scale: As Noted
Unit Information Unit Leader Initials

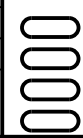

Sheet Revisions		
Date:	Comments	Init.

Colorado Department of Transportation

1480 Quail Lake Loop, Suite A
Colorado Springs, CO 80906
Phone: 719-227-3231 FAX: 719-227-3298

Region 2 DLH

As Constructed
No Revisions:
Revised:
Void:

PLAN SHEET			
Designer:	AWG	Structure Numbers	
Detailer:			
Sheet Subset:	PLAN	Subset Sheets:	of

Project No./Code	
STA 067A-039	
	21254
Sheet Number	95

gilberta 10:03:59 AM C:\Projects\21254 - SH 67 Cripple Creek to Westcreek\Design\Drawings\21254DES_Plan62.dgn