

Oversight / NHS

FHWA REGION VIII OVERSIGHT? NO YES

NATIONAL HIGHWAY SYSTEM? NO YES

DEPARTMENT OF TRANSPORTATION STATE OF COLORADO

Related Projects:

P. E. UNDER PROJECT:
Project Number: STM R200-231
Project Code: 21393


R.O.W. Projects:

R.O.W. Project Description

TABULATION OF LENGTH & DESIGN DATA

STATION	FEET		MAJOR STR.
	SH 9	US 50	
BEGIN PROJECT/BEGIN CONSTRUCTION STA 0503-089 = SH 9 STA 0+00 = M.P. 0.0			
SH 9 STA 0+00 TO 165+11	16,511		98
SH 9 STA 165+11 TO 166+09 - STR J-15-A			
SH 9 STA 166+09 TO 594+84	42,875		132
SH 9 STA 594+84 TO 596+16 - STR J-15-F			
SH 9 STA 596+16 TO 635+88	3,972		24
SH 9 STA 635+88 TO 636+12 - STR J-15-E			
SH 9 STA 636+12 TO 970+00	33,388		
END CONSTRUCTION = SH 9 STA 970+00 = M.P. 18.4			
SH 9 STA 970+00 TO 1000+00 = NO WORK	3,000		
END PROJECT STA 0503-089 = SH 9 STA 1000+00 = M.P. 19.0			
BEGIN PROJECT STA 0503-089 = US 50 STA 3750+00, M.P. 260.3			
US 50 STA 3750+00 TO 3780+00 = NO WORK		3,000	
BEGIN CONSTRUCTION = US 50 STA 3780+00 = M.P. 260.9			
US 50 STA 3780+00 TO 3781+85		185	43
US 50 STA 3781+85 TO 3782+28 - STR K-15-G			
US 50 STA 3782+28 TO 3830+29		4,801	33
US 50 STA 3830+29 TO 3830+62 - STR K-15-H			
US 50 STA 3830+62 TO 4114+84		28,422	240
US 50 STA 4114+84 TO 4117+24 - STR K-15-W			
US 50 STA 4117+24 TO 4260+35		14,311	
END CONSTRUCTION = US 50 STA 4260+35, M.P. 270.2			
US 50 STA 4260+35 TO 4291+00 = NO WORK		3,065	
END PROJECT STA 0503-089 = US 50 STA 4291+00 = M.P. 270.8			
TOTAL	99,746	53,784	570
SUMMARY OF PROJECT LENGTH	FEET		MILES
MAJOR STRUCTURE	570		0.11
PROJECT GROSS LENGTH	154,100		29.19
PROJECT NET LENGTH	145,035		27.47
DESIGN DATA	SH 9	US 50	
MAXIMUM RADIUS OF CURVE	N/A	N/A	
MAXIMUM GRADE	N/A	N/A	
MINIMUM S.S.D. HORIZONTAL	N/A	N/A	
MINIMUM S.S.D. VERTICAL	N/A	N/A	
MAXIMUM DESIGN SPEED	N/A	N/A	
2037 DESIGN TRAFFIC	DHV = 368	DHV = 702	
	ADT = 2300	ADT = 5400	
DHV TRUCK %	8.60%	10.20%	
CLEAR ZONE DISTANCE (TANGENT)	N/A	N/A	
CLEAR ZONE DISTANCE (CURVE)	N/A	N/A	
CONSTRUCTION CLEAR ZONE (MIN 18')	18'	18'	

HIGHWAY CONSTRUCTION BID PLANS OF PROPOSED COLORADO PROJECT NO. STA 0503-089 US HIGHWAY NO. 50 / STATE HIGHWAY NO. 9 FREMONT COUNTY CONSTRUCTION PROJECT CODE NO. 21255

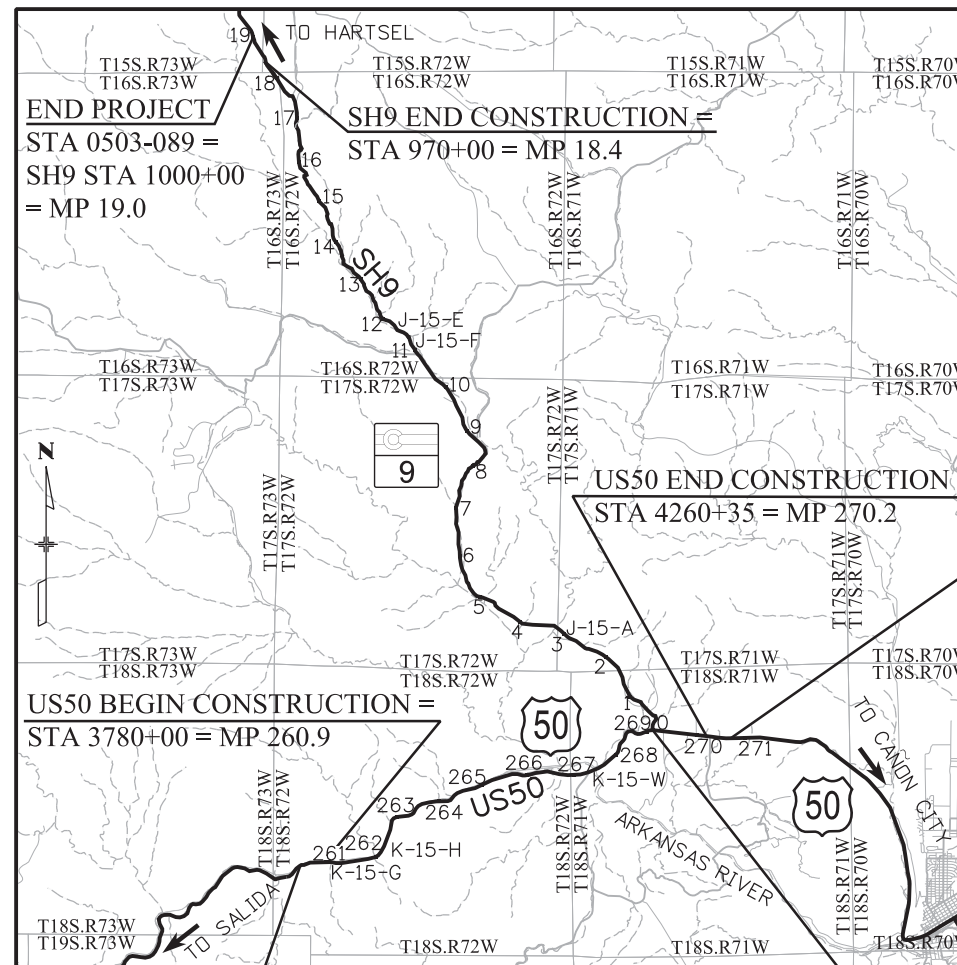

SHEET NO.	INDEX OF SHEETS
1	TITLE SHEET
2	STANDARD PLANS LIST
3 - 4	SH 9 TYPICAL SECTION
5	US 50 TYPICAL SECTION
6 - 7	GENERAL NOTES
8	SH9/US50 OVERVIEW AND CONTROL
9 - 14	SUMMARY OF APPROXIMATE QUANTITIES
15 - 16	TABULATION OF SURFACING MATERIALS
17 - 21	TABULATION OF APPROACHES AND PULLOUTS
22 - 25	TABULATION OF CULVERTS
26 - 28	TABULATION OF STRIPING
29 - 55	TABULATION OF SIGNING
56 - 59	TABULATION OF GUARDRAIL
60	TABULATION OF DELINEATORS/TABULATION OF CURB
61	TABULATION OF TEMPORARY TRAFFIC CONTROL
62 - 63	ROADWAY DETAIL - APPROACHES AND PULLOUTS
64	ROADWAY DETAIL - MISCELLANEOUS DETAILS
65	ROADWAY DETAIL - JUNCTION US 50/SH 9
66 - 67	ROADWAY DETAIL - US 50 EASTBOUND LEFT TURN
68 - 69	ROADWAY DETAIL - SH 9 MP 0.0 TO MP 1.0
70 - 76	SH9 ROADWAY PLAN
77 - 80	US50 ROADWAY PLAN
81 - 88	STORMWATER MANAGEMENT PLAN
89 - 95	SH 9 STORMWATER SITE MAP
96 - 99	US 50 STORMWATER SITE MAP
100	STORMWATER SITE MAP J-15-A
101	STORMWATER SITE MAP K-15-W
102	STORMWATER SITE MAP K-15-H
103	STORMWATER SITE MAP K-15-G
104	STRUCTURE PLAN - GENERAL INFORMATION
105	STRUCTURE PLAN - SUMMARY OF QUANTITIES
106	GENERAL LAYOUT J-15-E
107	GENERAL LAYOUT J-15-A
108	TYPICAL SECTION J-15-A
109	GENERAL LAYOUT K-15-W
110	TYPICAL SECTION K-15-W
111	RAIL AND FENCE REPAIR DETAILS K-15-W
112	GENERAL LAYOUT K-15-H
113	TYPICAL SECTION K-15-H
114	GENERAL LAYOUT K-15-G
115	TYPICAL SECTION K-15-G
116	DECK REHABILITATION DETAILS
117	BRIDGE RAIL TYPE 10R REPLACEMENT RAIL
118	JOINT DETAILS

jason.bonini 2:05:38 PM p:\617479-PWINT-aecomonline\local\AECOM_DS01-NA\Documents\60505397-US50 Royal Gorge West_Shg_Jct North\900 Work\910 CAD\02 SHEETS\02_Roadway\21255DES_TitleSht.dgn

Print Date: 2/1/2017
 File Name: 21255DES_TitleSht.dgn
 Horiz. Scale: 1:21120 Vert. Scale: N/A

Sheet Revisions		
Date:	Comments	Init.

Colorado Department of Transportation
 1480 Quail Lake, Suite A
 Colorado Springs, CO 80906
 Phone: 719-634-2323 FAX: 719-227-3298
 Region 2 DW

As Constructed
 No Revisions:
 Revised:
 Void:

Contract Information
 Contractor:
 Resident Engineer:
 Project Engineer:
 PROJECT STARTED: / / ACCEPTED: / /
 Comments:

Project No./Code
 STA 0503-089
 21255
 Sheet Number 1