

TAB OF TEMPORARY TRAFFIC CONTROL

ITEM NUMBER	DESCRIPTION	UNITS	SH9	US50	PROJECT TOTAL
627-00011	PAVEMENT MARKING PAINT (WATERBORNE)	GAL	1253	792	2045
630-00000	FLAGGING	HR	2880	2880	5760
630-00007	TRAFFIC CONTROL INSPECTION	DAY	29	29	58
630-00012	TRAFFIC CONTROL MANAGEMENT	DAY	60	60	120
630-80001	FLASHING BEACON (PORTABLE)	EA	4	4	8
630-80350	VERTICAL PANEL	EA	10	10	20
630-80355	PORTABLE MESSAGE SIGN PANEL	EA	1	2	3
630-80360	DRUM CHANNELIZING DEVICE	EA	50	50	100
630-80370	CONCRETE BARRIER (TEMPORARY)	LF	100	100	200
630-80380	TRAFFIC CONE	EA	200	200	400
630-80520	MOBILE PAVEMENT MARKING ZONE	DAY	9	5	14
630-85011	IMPACT ATTENUATOR (TEMPORARY)	DAY	11	47	58
630-85041	MOBILE ATTENUATOR	DAY	15	15	30

END CONSTRUCTION

STA 0503-089
SH9 STA 970+00
= MP 18.4

END PROJECT

STA 0503-089
SH9 STA 1000+00
= MP 19.0

NOTES:


- 1) TWO-WAY TRAFFIC SHALL BE MAINTAINED DURING NON-WORKING HOURS.
- 2) DRUMS OR VERTICAL PANELS SHALL BE USED TO DELINEATE LANE CLOSURE TAPERS.
- 3) ACCESS TO/FROM ALL SIDE ROADS AND DRIVEWAYS SHALL BE MAINTAINED AT ALL TIMES.
- 4) MAINTAIN ACCESS TO SPIKEBUCK, FIVE POINTS, PARKDALE, AND TRAILHEADS AT ALL TIMES.

LEGEND

- CROSSROAD
- - - ARKANSAS RIVER
- ◆ MP** MILEPOST

TABULATION OF TEMPORARY SIGNING


SIGN CODE	LEGEND	DIMENSIONS	630-80341		630-80342	
			CONSTRUCTION TRAFFIC SIGN (PANEL SIZE A)		CONSTRUCTION TRAFFIC SIGN (PANEL SIZE B)	
			EA		EA	
			SH9	US50	SH9	US50
G20-10	XYZ / CONSTRUCTION / THANKS YOU / XXX-XXX-XXX	48" x 48"			2	2
G20-11	ROAD WORK / MMM YY-MMM YY / FOR INFORMATION / XXX-XXX-XXX	48" x 48"			2	2
G20-5p	WORK ZONE	48" x 12"	2	2		
R2-1(XX)	SPEED LIMIT XX	48" x 60"			2	2
R2-6P	FINES DOUBLE	36" x 24"			2	2
R52-6a	BEGIN FINES DOUBLE IN WORK ZONE	48" x 60"			2	2
R52-6b	END FINES DOUBLE IN WORK ZONE	48" x 60"			2	2
W3-4	BE PREPARED TO STOP	48" x 48"			2	2
W20-1	ROAD WORK / XX DISTANCE	48" x 48"			2	2
W20-1	ROAD WORK AHEAD	48" x 48"			2	2
W20-4	ONE LANE ROAD / XX DISTANCE	48" x 48"			2	2
W20-7	FLAGGER	48" x 48"			2	2
W5-1	ROAD NARROWS	48" x 48"			2	2
W8-1	BUMP	48" x 48"			2	2
W8-11	UNEVEN LANES	48" x 48"			2	2
W8-15	GROOVED PAVEMENT	48" x 48"			2	2
W12-55	MOTORCYCLES USE EXTREME CAUTION	48" x 48"			2	2
SUBTOTAL			2	2	32	32
PROJECT TOTAL			4		64	

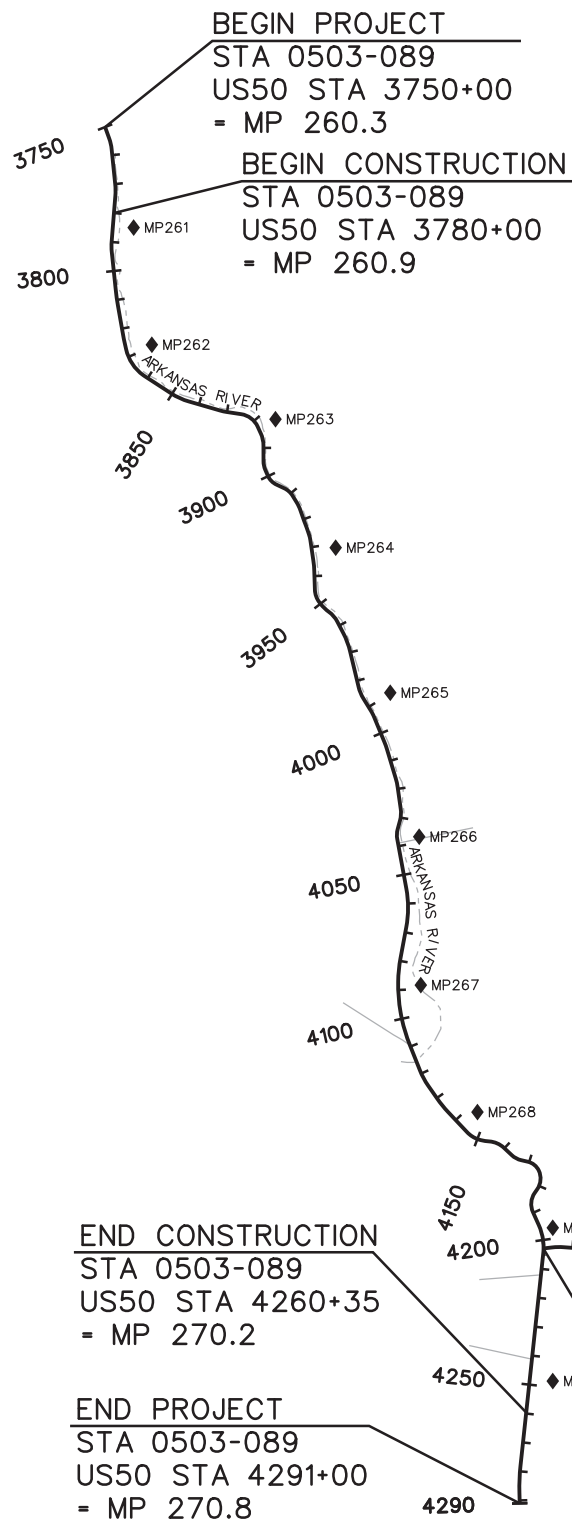

BEGIN PROJECT/BEGIN CONSTRUCTION
STA 0503-089
SH9 STA 0+00
= MP 0.00

END CONSTRUCTION
STA 0503-089
US50 STA 4260+35
= MP 270.2

END PROJECT
STA 0503-089
US50 STA 4291+00
= MP 270.8

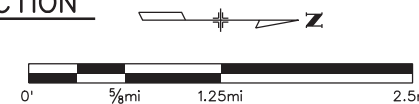

jason.bonini:3:23:53 PM p:\617479-P\W\T\aecononline\local\AECOM_D501_NA\Documents\60505397-US50_RoyalGorge_West_Shg_Jct_North\900_CAD\02_SHEETS\02_Roadway\21255DES_TTC.dgn

Print Date: 12/17/2016
 File Name: 21255DES_TTC.dgn
 Horiz. Scale: 1:6600 Vert. Scale: N/A

TRANSPORTATION
AECOM
 AECOM Technical Services, Inc.
 2315 Bluffgate Parkway, Suite 150 Colorado Springs, CO 80920
 T 719.531.0001 www.aecom.com

Sheet Revisions		
Date:	Comments	Init.

Colorado Department of Transportation

1480 Quail Lake, Suite A
 Colorado Springs, CO 80906
 Phone: 719-634-2323 FAX: 719-227-3298

Region 2

DW

As Constructed

No Revisions:
 Revised:
 Void:

TABULATION OF TEMPORARY TRAFFIC CONTROL

Designer: JAB
 Detailer: JAB
 Subset: TAB-TTC

Structure Numbers:
 Subset Sheets: 1 of 1

Project No./Code

STA 0503-089

21255

Sheet Number 61